

Construct CLC Cottage (Minor) Construction – Site Visit

An organized site visit has been scheduled for:


Tuesday – August 31, 2021 at 10:00 AM (CT)

Participants will meet at:

Sioux Falls VA Healthcare System – 2501 W. 22nd Street – Sioux Falls, SD 570115

2nd Floor Conference room, Building 17 located at the northwest corner of Garfield Avenue and 22nd Street.

COVID19 screening: All attendees will be screened for COVID19 upon entry into the building. All attendees are required to wear a mask at all times while inside the facility. Masks will not be provided by the VA. Attendees are advised to arrive early to ensure that they can be screened in a timely manner.

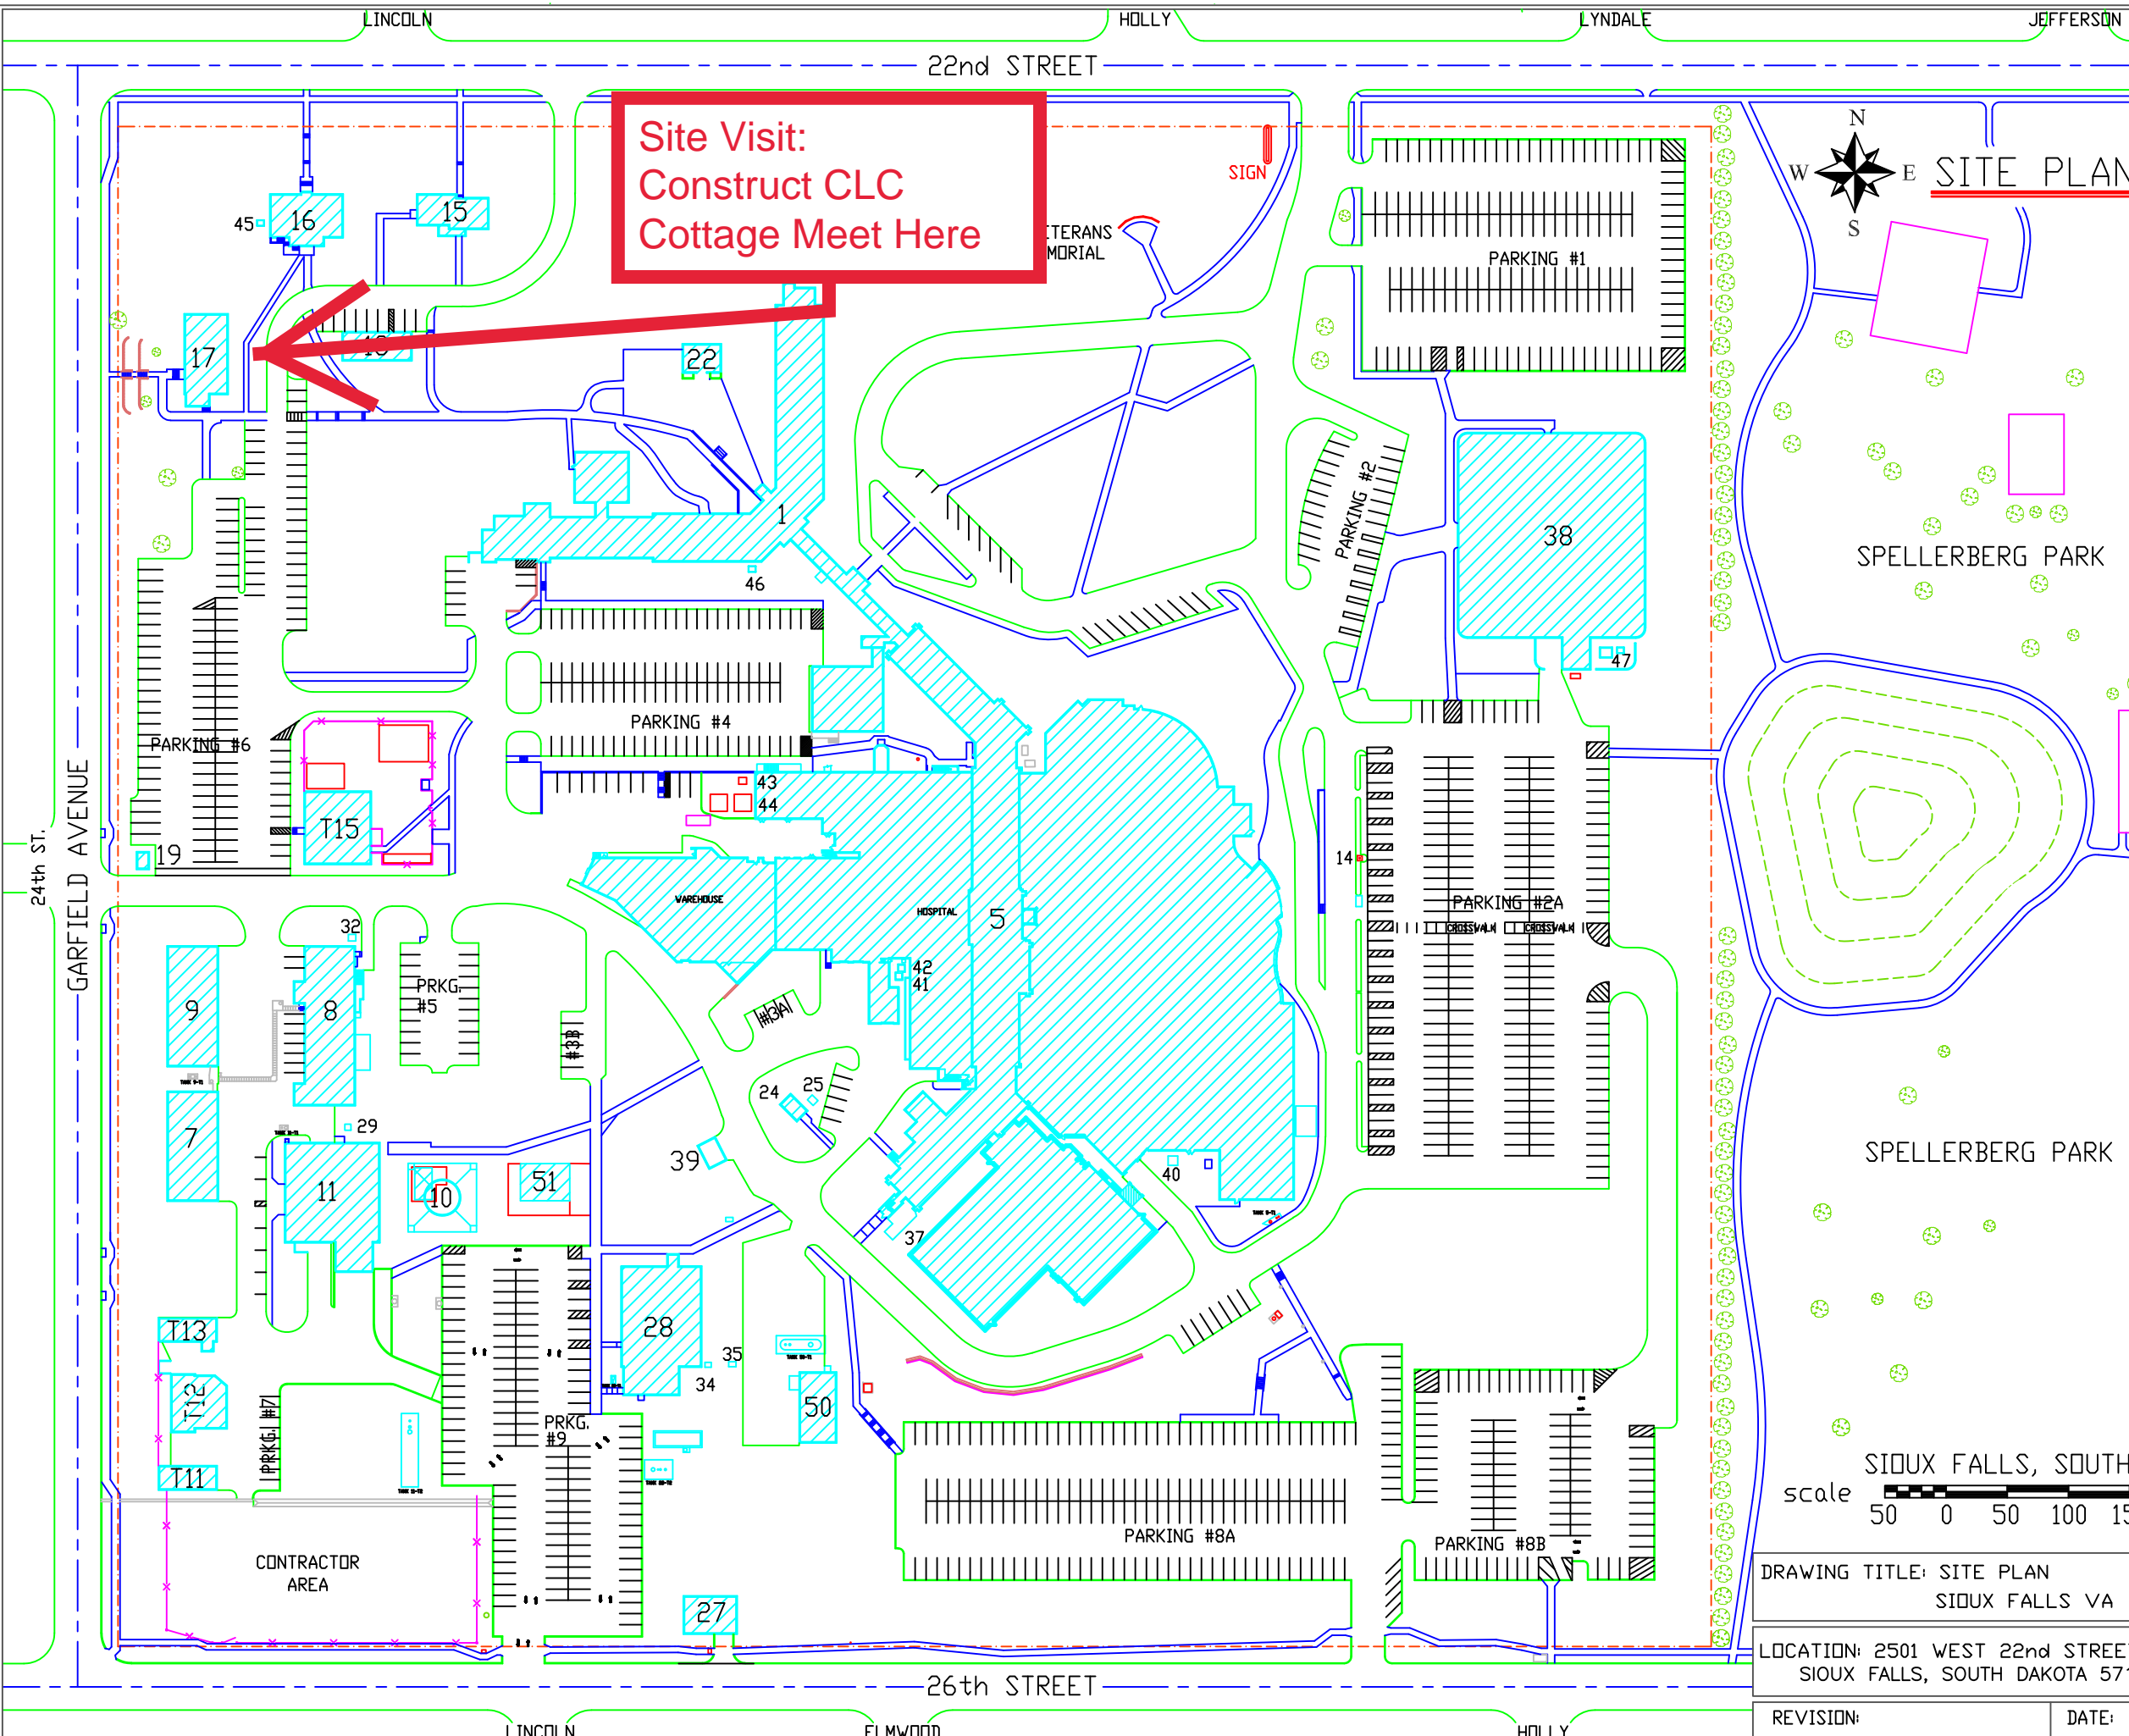

Site Visit:
Construct CLC
Cottage Meet Here



BUILDING SCHEDULE

NO.	BUILDINGS
1	HR/MH BUILDING
5	MAIN HOSPITAL
7	UTILITY SHOPS
8	LAUNDRY
9	STATION GARAGE
10	WATER TANK
11	BOILER PLANT
14	FLAGPOLE
15	UNION BUILDING
16	HBPC/LEGAL BUILDING
17	ENGINEERING BUILDING
18	GARAGE
19	GAS METER HOUSE
22	RECREATION SHELTER
24	AUXILIARY POWER UNIT
25	PAD MOUNT TRANSFORMER
27	ELECTRICAL SWITCHGEAR
28	RESEARCH BUILDING
29	PAD MOUNT TRANSFORMER
32	PAD MOUNT TRANSFORMER
34	PAD MOUNT TRANSFORMER
35	POWER J-BOX #1
37	A/C PAD - I.C.U.
38	REGIONAL OFFICE BUILDING
39	OXYGEN STORAGE PAD
40	PAD MOUNT TRANSFORMER
41	PAD MOUNT TRANSFORMER
42,43	PAD MOUNT TRANSFORMER
44	COOLING TOWER PAD
45-47	PAD MOUNT TRANSFORMER
50	GENERATOR BUILDING
51	EMERGENCY MANAGEMENT BUILDING
T11	STORAGE BUILDING
T12	STORAGE BUILDING
T13	STORAGE BUILDING
T15	CHILD DAYCARE

SIOUX FALLS, SOUTH DAKOTA
scale feet

DRAWING TITLE: SITE PLAN
SIOUX FALLS VA

DRAWING NUMBER:
XXX-XXX-XXXX
DWG 1 OF 1

LOCATION: 2501 WEST 22nd STREET
SIOUX FALLS, SOUTH DAKOTA 57105

DRAWN BY: JDY

REVISION:

DATE:

DATE: 11-01-2019

