


GENERAL NOTES:


1. SHEET SIZE FOR PROPER SCALE IS 30x42. CONTRACTOR SHALL NOT SCALE DRAWINGS BUT SHALL REQUEST THE DESIRED DIMENSIONS FROM THE ARCHITECT.
2. SEE SHEET G-002 FOR GENERAL NOTES.
3. MAINTAIN FIRE WATCH WHEN DOUBLE EGRESS DOOR IS BLOCKED.

KEYNOTES:


- 04-20 COMMON BOND FACE BRICK TO MATCH EXISTING
04-22 VERTICAL CONTROL JOINT
05-01 METAL WALL PANEL, MATCH EXISTING, TYP.
07-60 PREFINISHED METAL COPING, SEE SCHEDULE FOR FINISH
23-40 MECHANICAL LOUVER, SEE MECHANICAL DRAWINGS
23-41 MECHANICAL EQUIPMENT, SEE MECHANICAL DRAWINGS

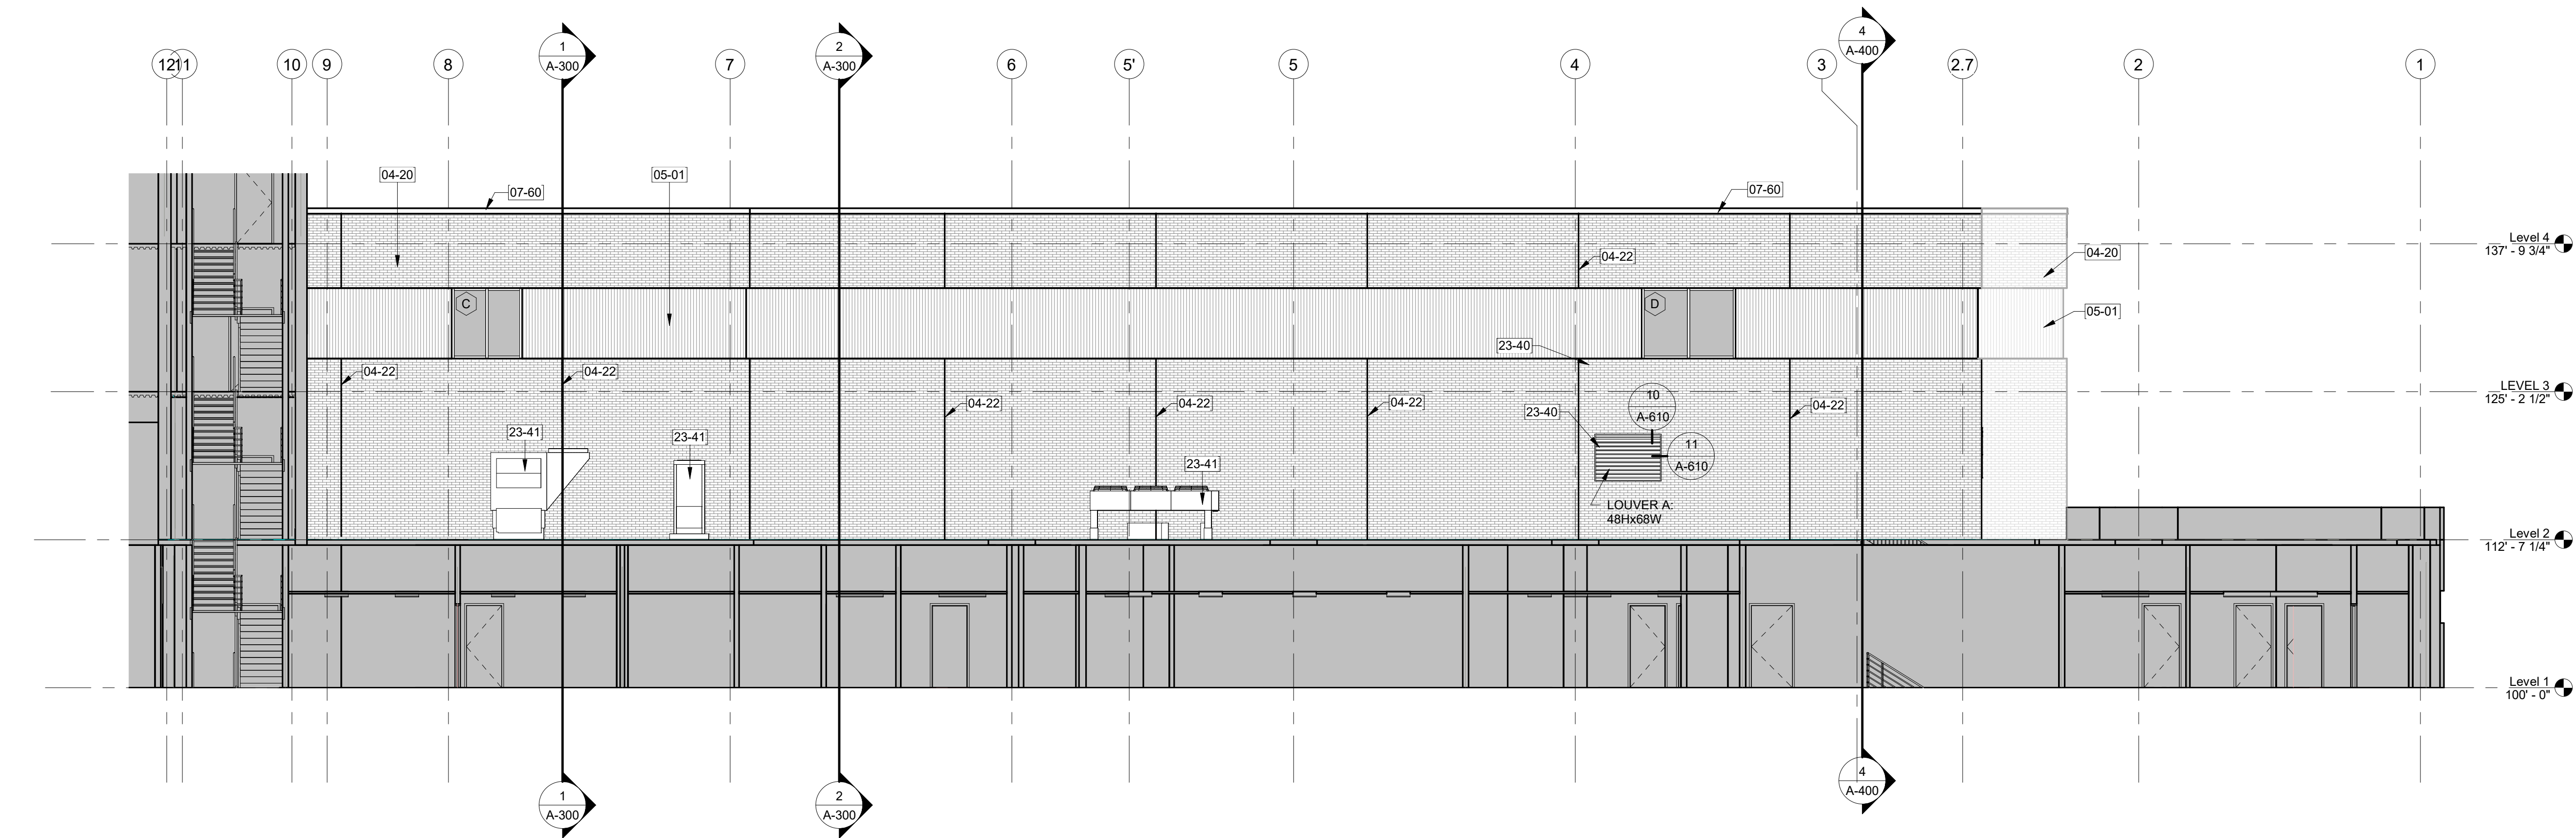

1 EAST EXTERIOR ELEVATION
1/8" = 1'-0"

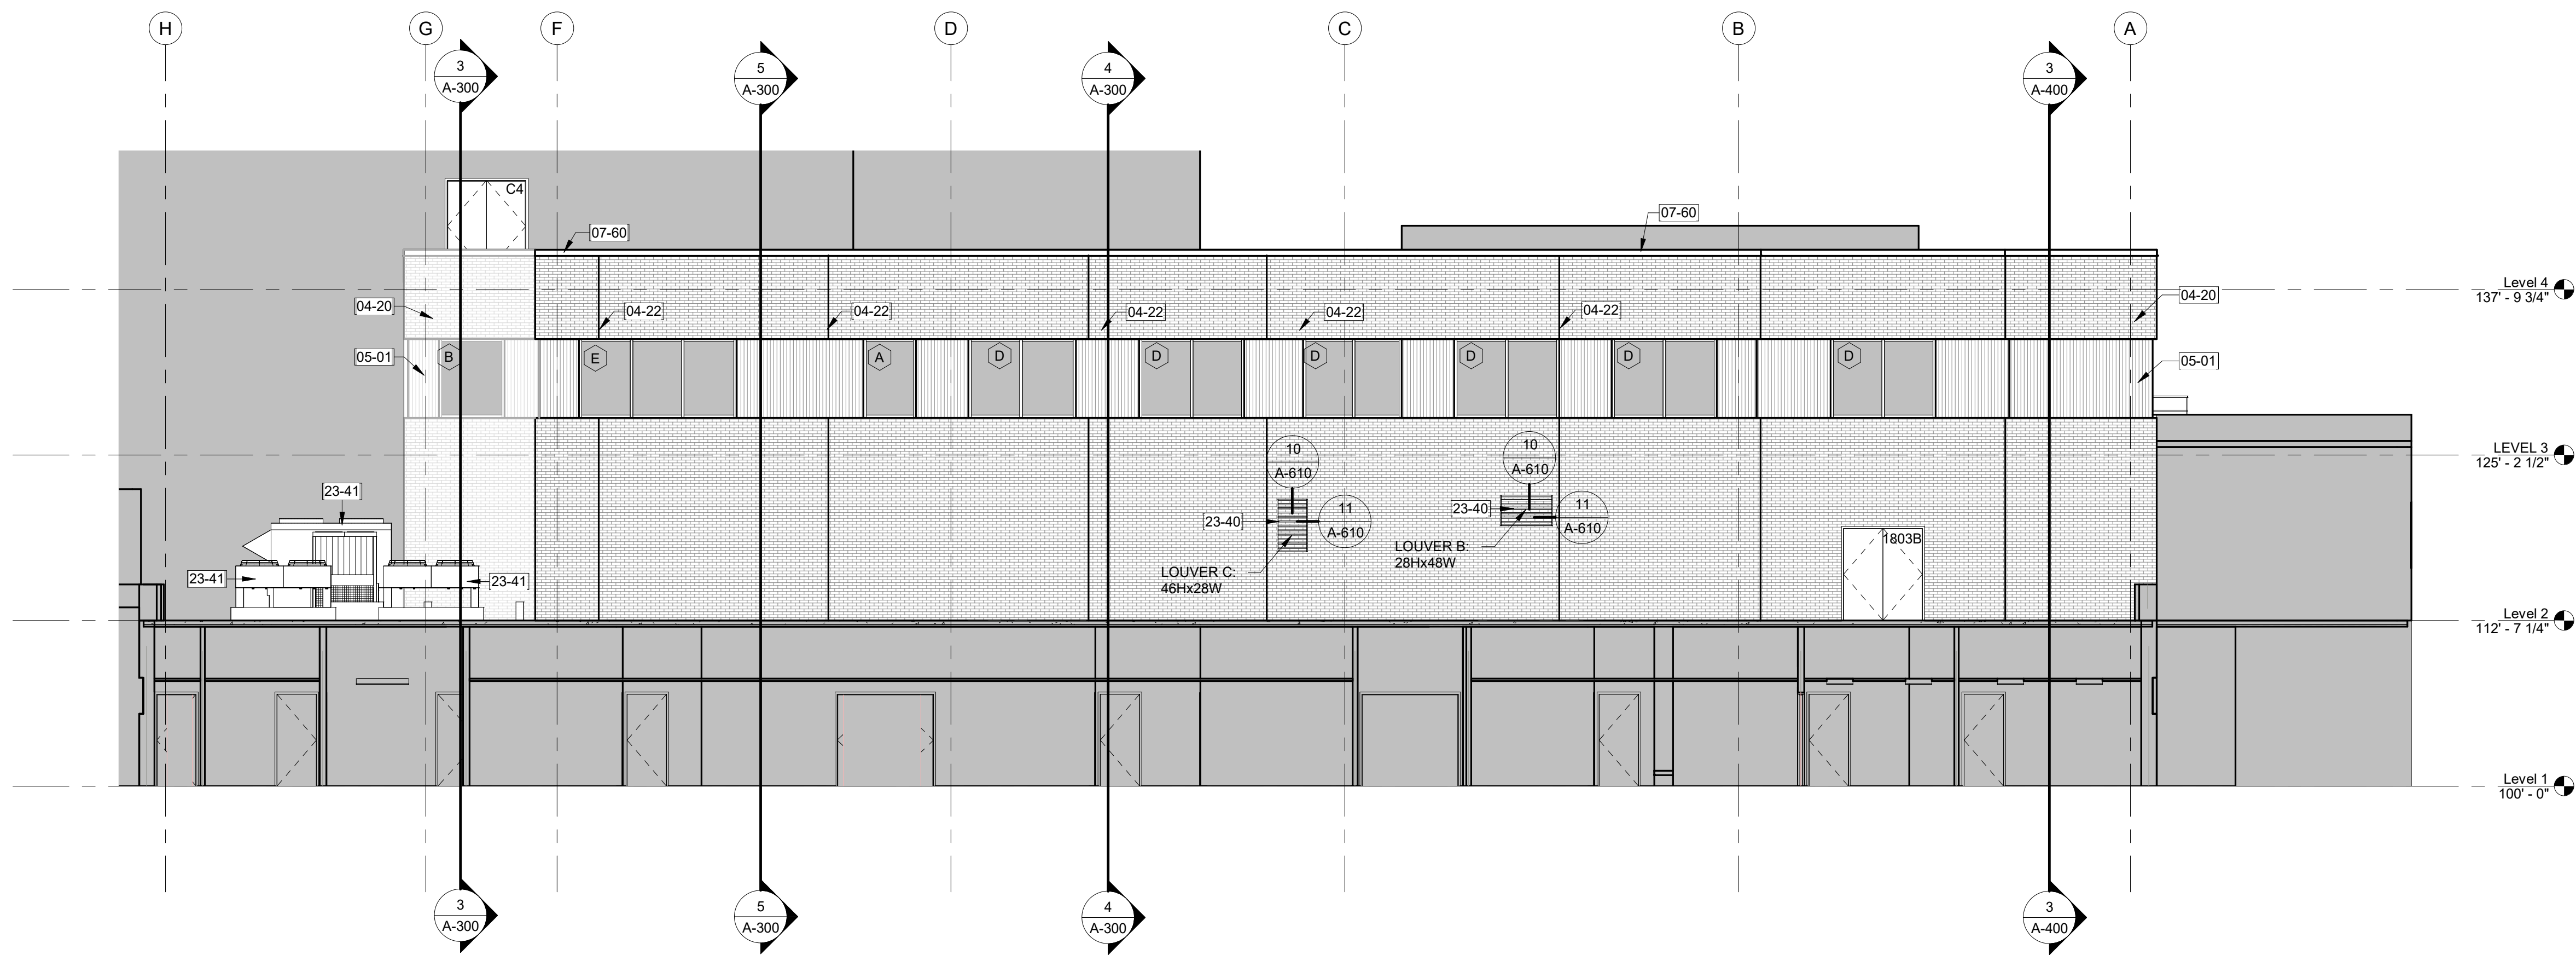

2 NORTH EXTERIOR ELEVATION
1/8" = 1'-0"

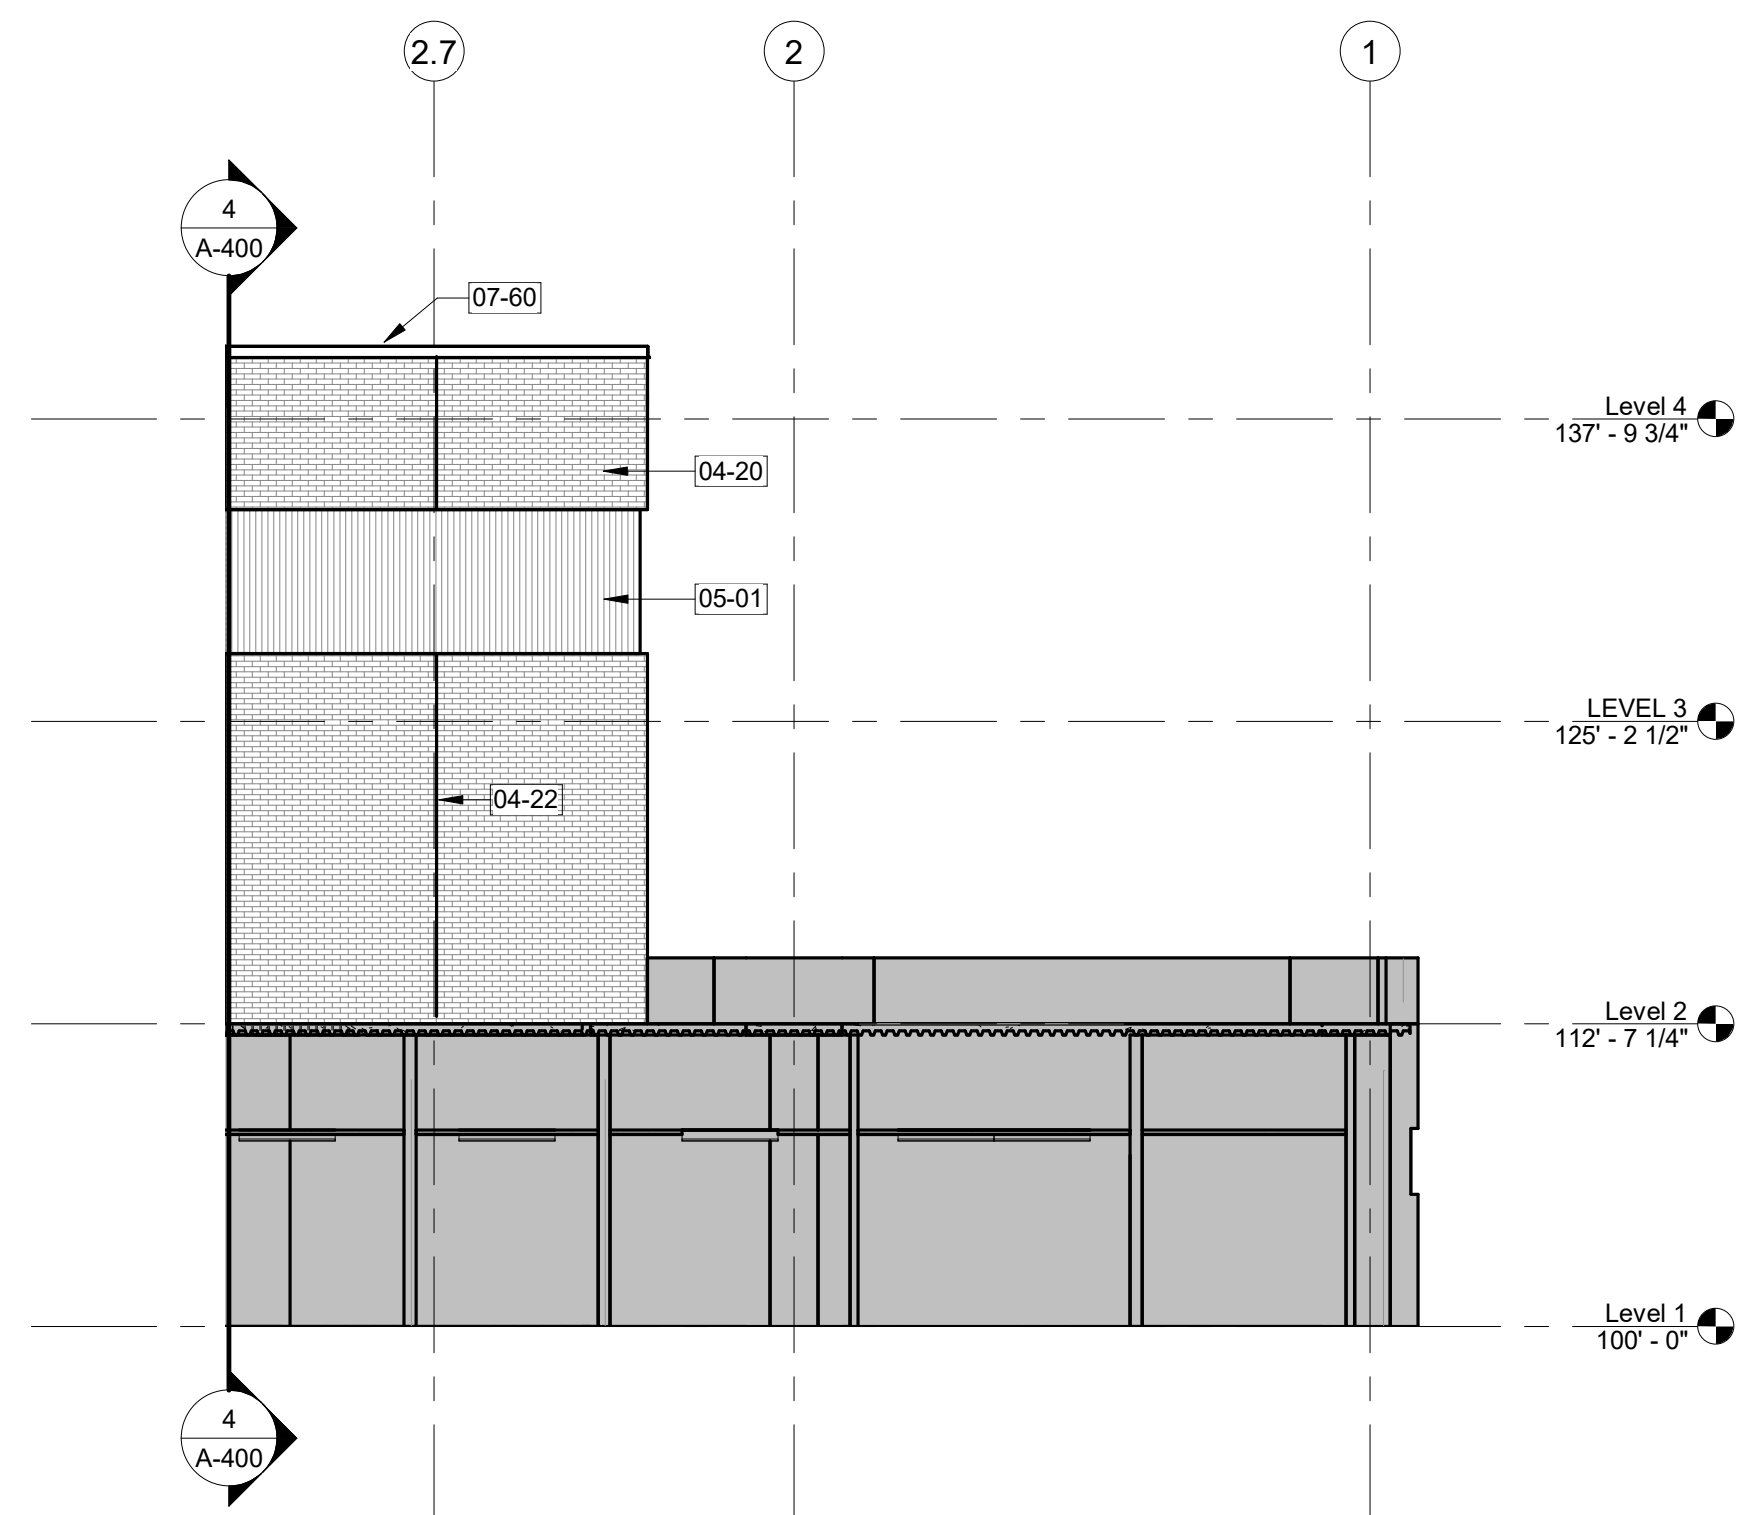

3 EAST STAIR TOWER EXTERIOR ELEVATION
1/8" = 1'-0"

CONSTRUCTION DOCUMENTS


COMPLIANCY REVIEW INCLUDED Revisions:		2/23/2024 Date	CONSULTANTS: TERRASITE DESIGN 1635 DEADWOOD AVENUE RAPID CITY, SOUTH DAKOTA 57702 PH: (605) 791-1736 Albertson Engineering Inc. FARRIS ENGINEERING OMAHA [BRICKS] BENTLEY CADD/CAD PERSPECTIVE PH: (402) 330-5900		 ARCHITECT FOURFRONT DESIGN, INC. 517 7TH STREET RAPID CITY, SOUTH DAKOTA 57701 PH: (605) 342-9470 FAX: (605) 342-2377 WWW.FOURFRONTDESIGN.COM		Drawing Title EXTERIOR ELEVATIONS Approved: Project Director Omaha VA Medical Center		Project Title Design/Construct Sterile Processing Service- Omaha VA Medical Center Location 4101 Woolworth Ave #4199 Omaha, Ne 68105 Date 11/23/2020 Checked JL Drawn JGC		Project Number 16.2330.A08 Building Number 25 Drawing Number A-200 Dwg. 48 of 193		Office of Construction and Facilities Management Department of Veterans Affairs	
--	--	-------------------	--	--	--	--	---	--	--	--	--	--	---	--

GENERAL NOTES:


1. SHEET SIZE FOR PROPER SCALE IS 30X42. CONTRACTOR SHALL NOT SCALE DRAWINGS BUT SHALL REQUEST THE DESIRED DIMENSIONS FROM THE ARCHITECT.
2. SEE SHEET G-002 FOR GENERAL NOTES.
3. MAINTAIN FIRE WATCH WHEN DOUBLE EGRESS DOOR IS BLOCKED.

KEYNOTES:


- 04-22 VERTICAL CONTROL JOINT
07-02 EXTERIOR INSULATION FINISH SYSTEM.
07-60 PREFINISHED METAL COPING, SEE SCHEDULE FOR FINISH
23-40 MECHANICAL LOUVER, SEE MECHANICAL DRAWINGS.
23-41 MECHANICAL EQUIPMENT, SEE MECHANICAL DRAWINGS.

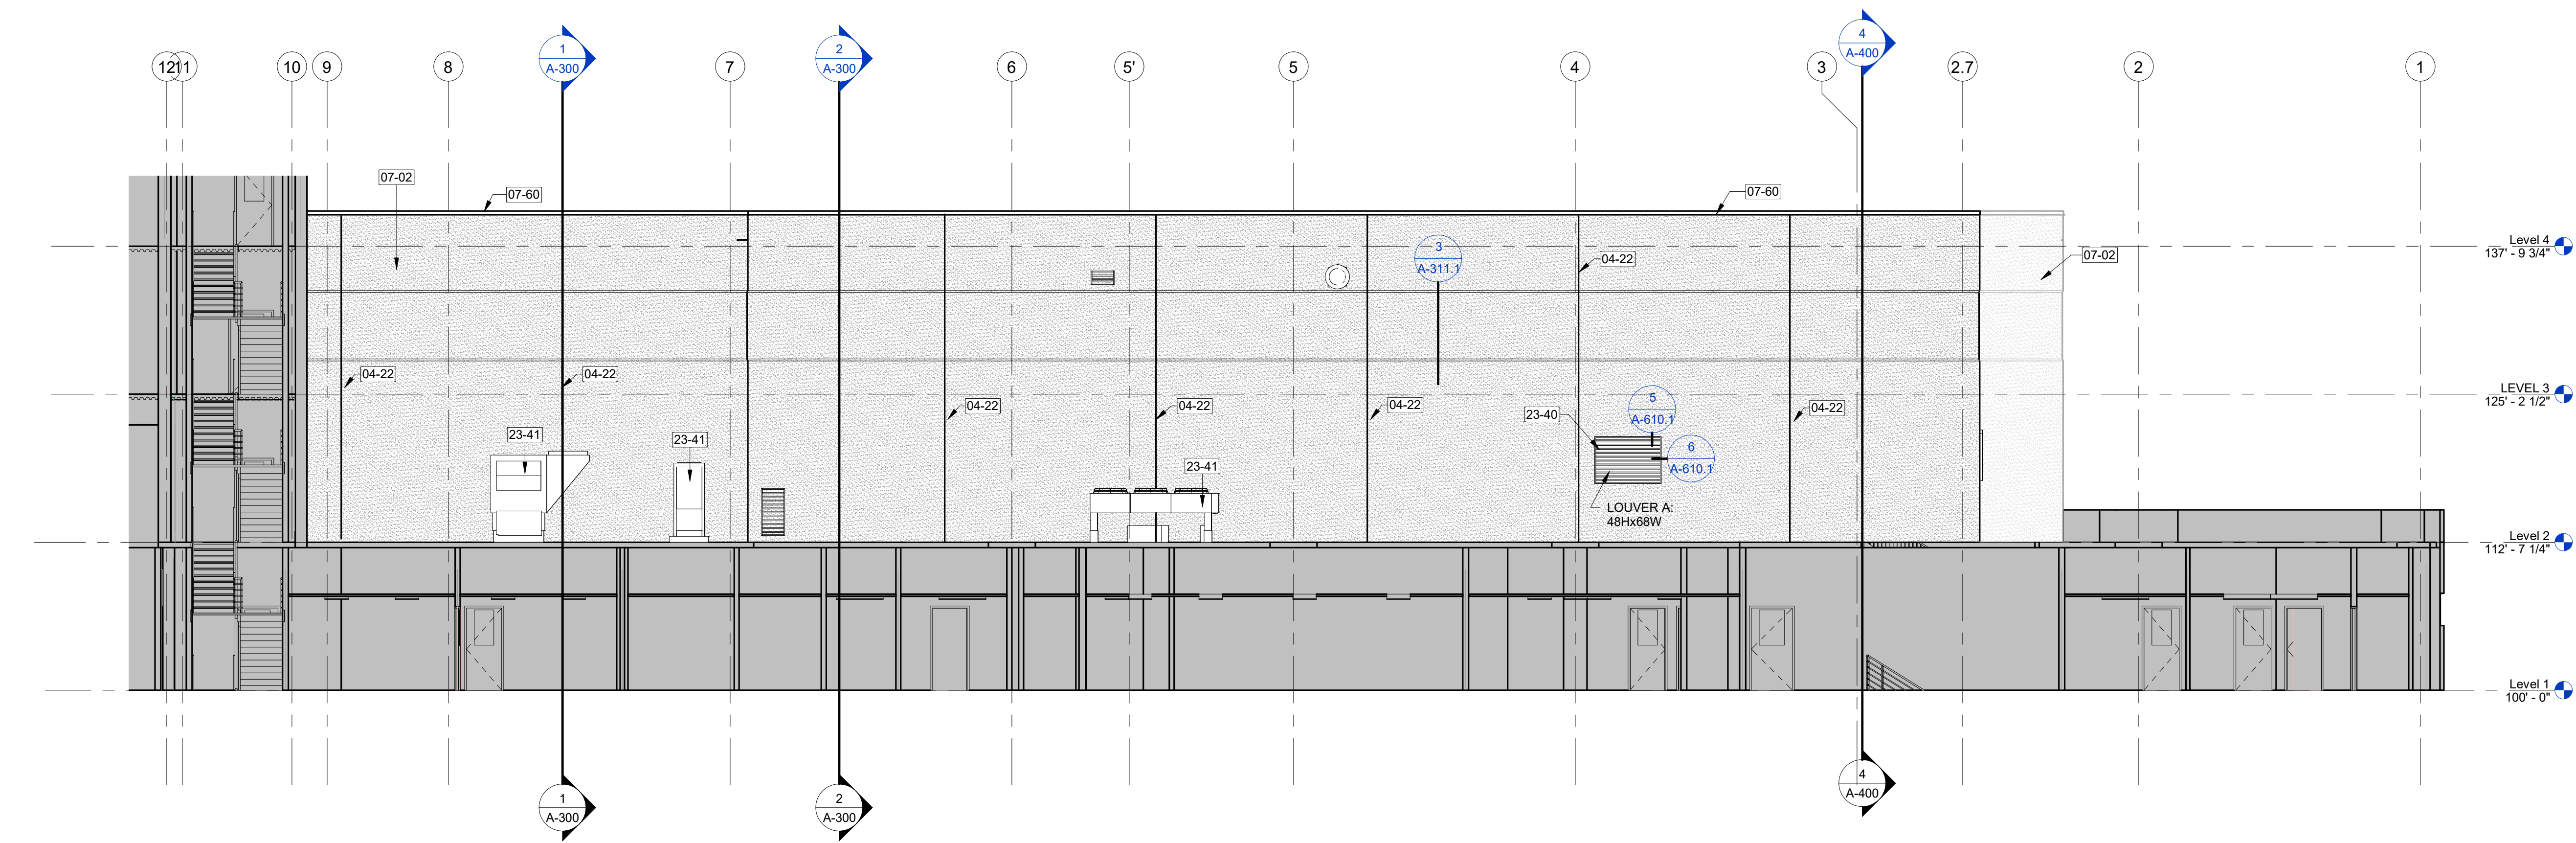

1 EAST EXTERIOR ELEVATION
1/8" = 1'-0"


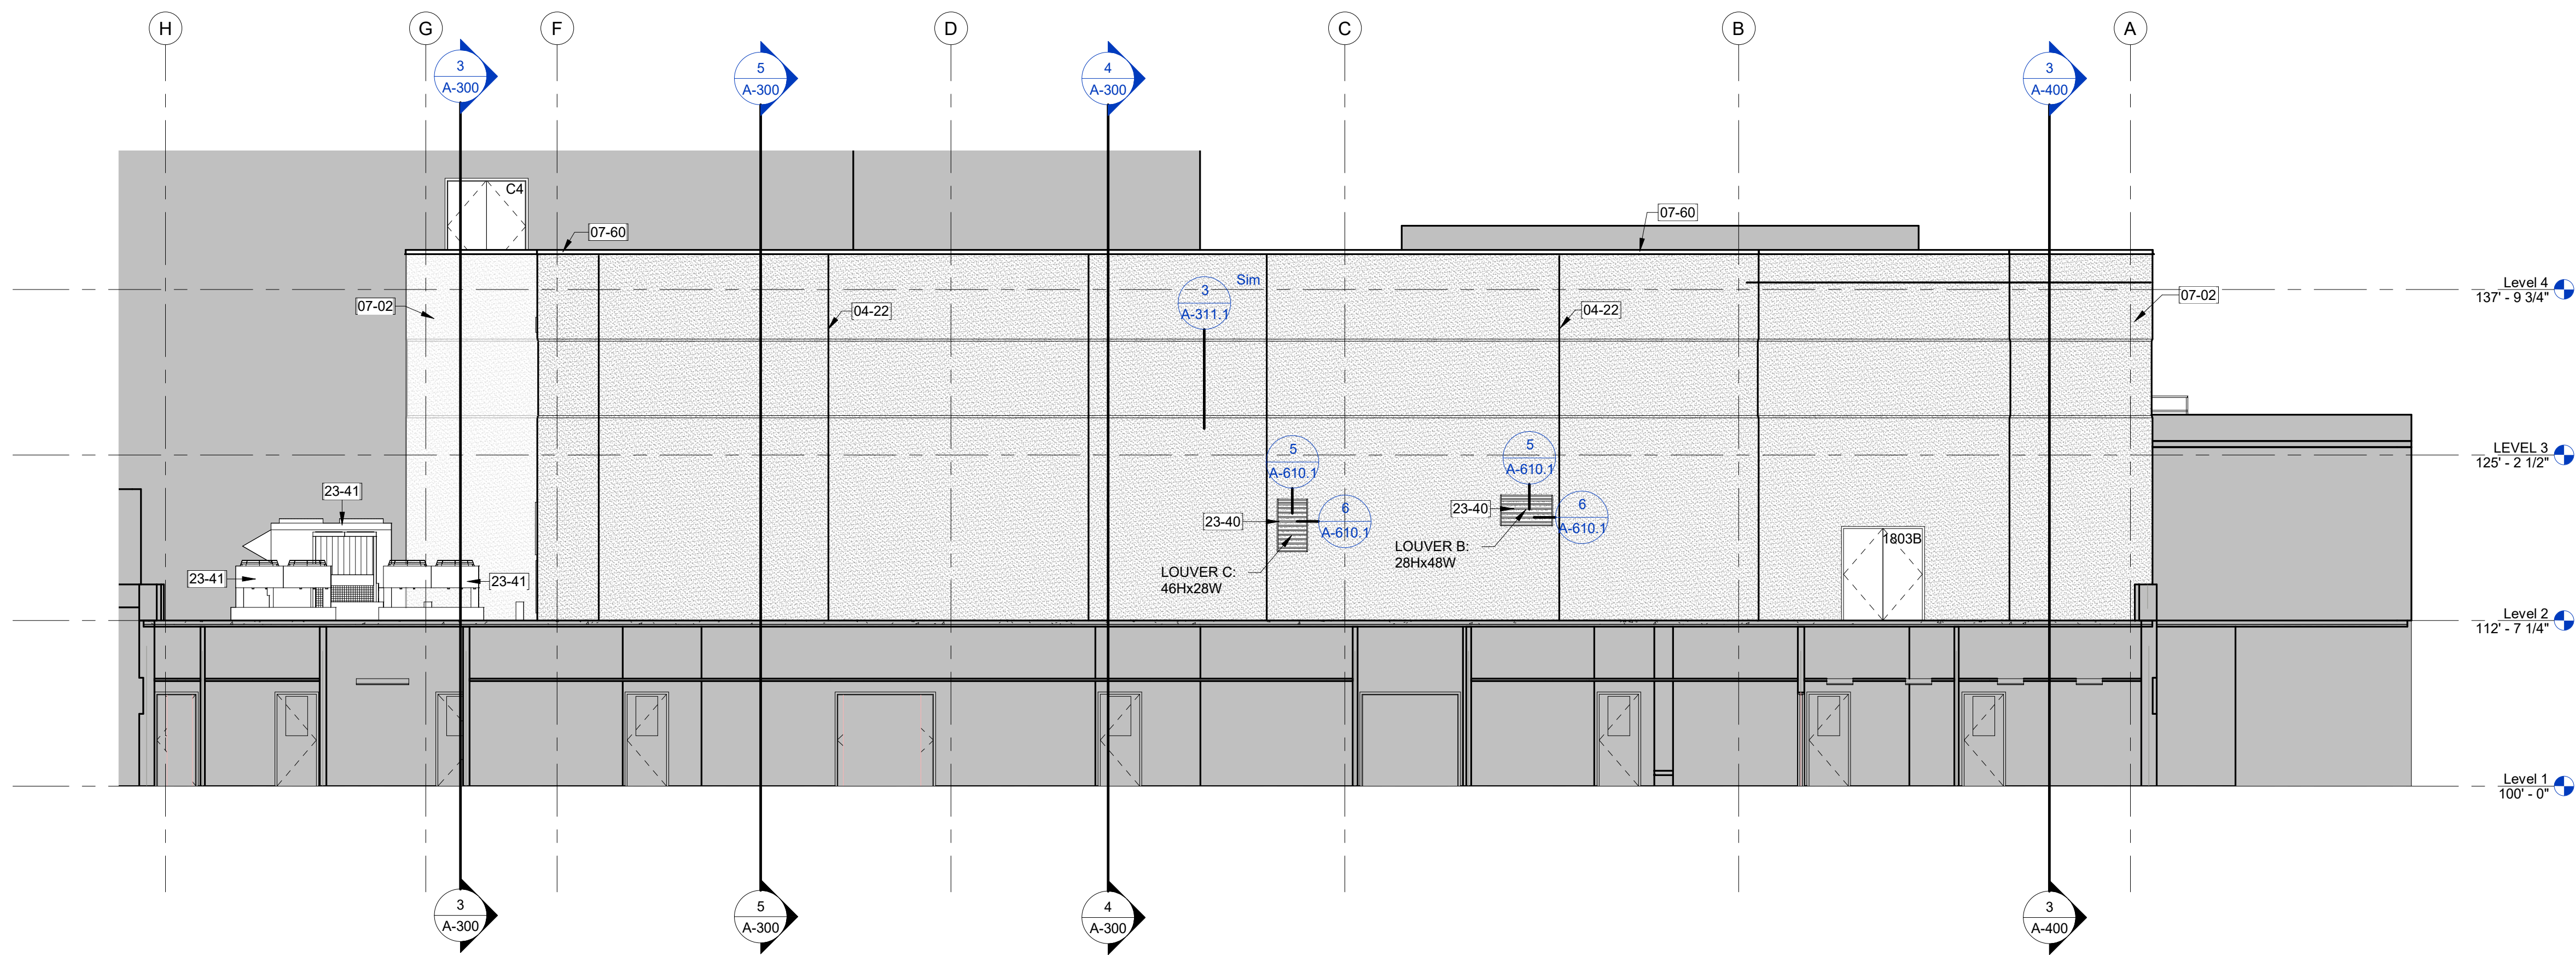


2 NORTH EXTERIOR ELEVATION
1/8" = 1'-0"

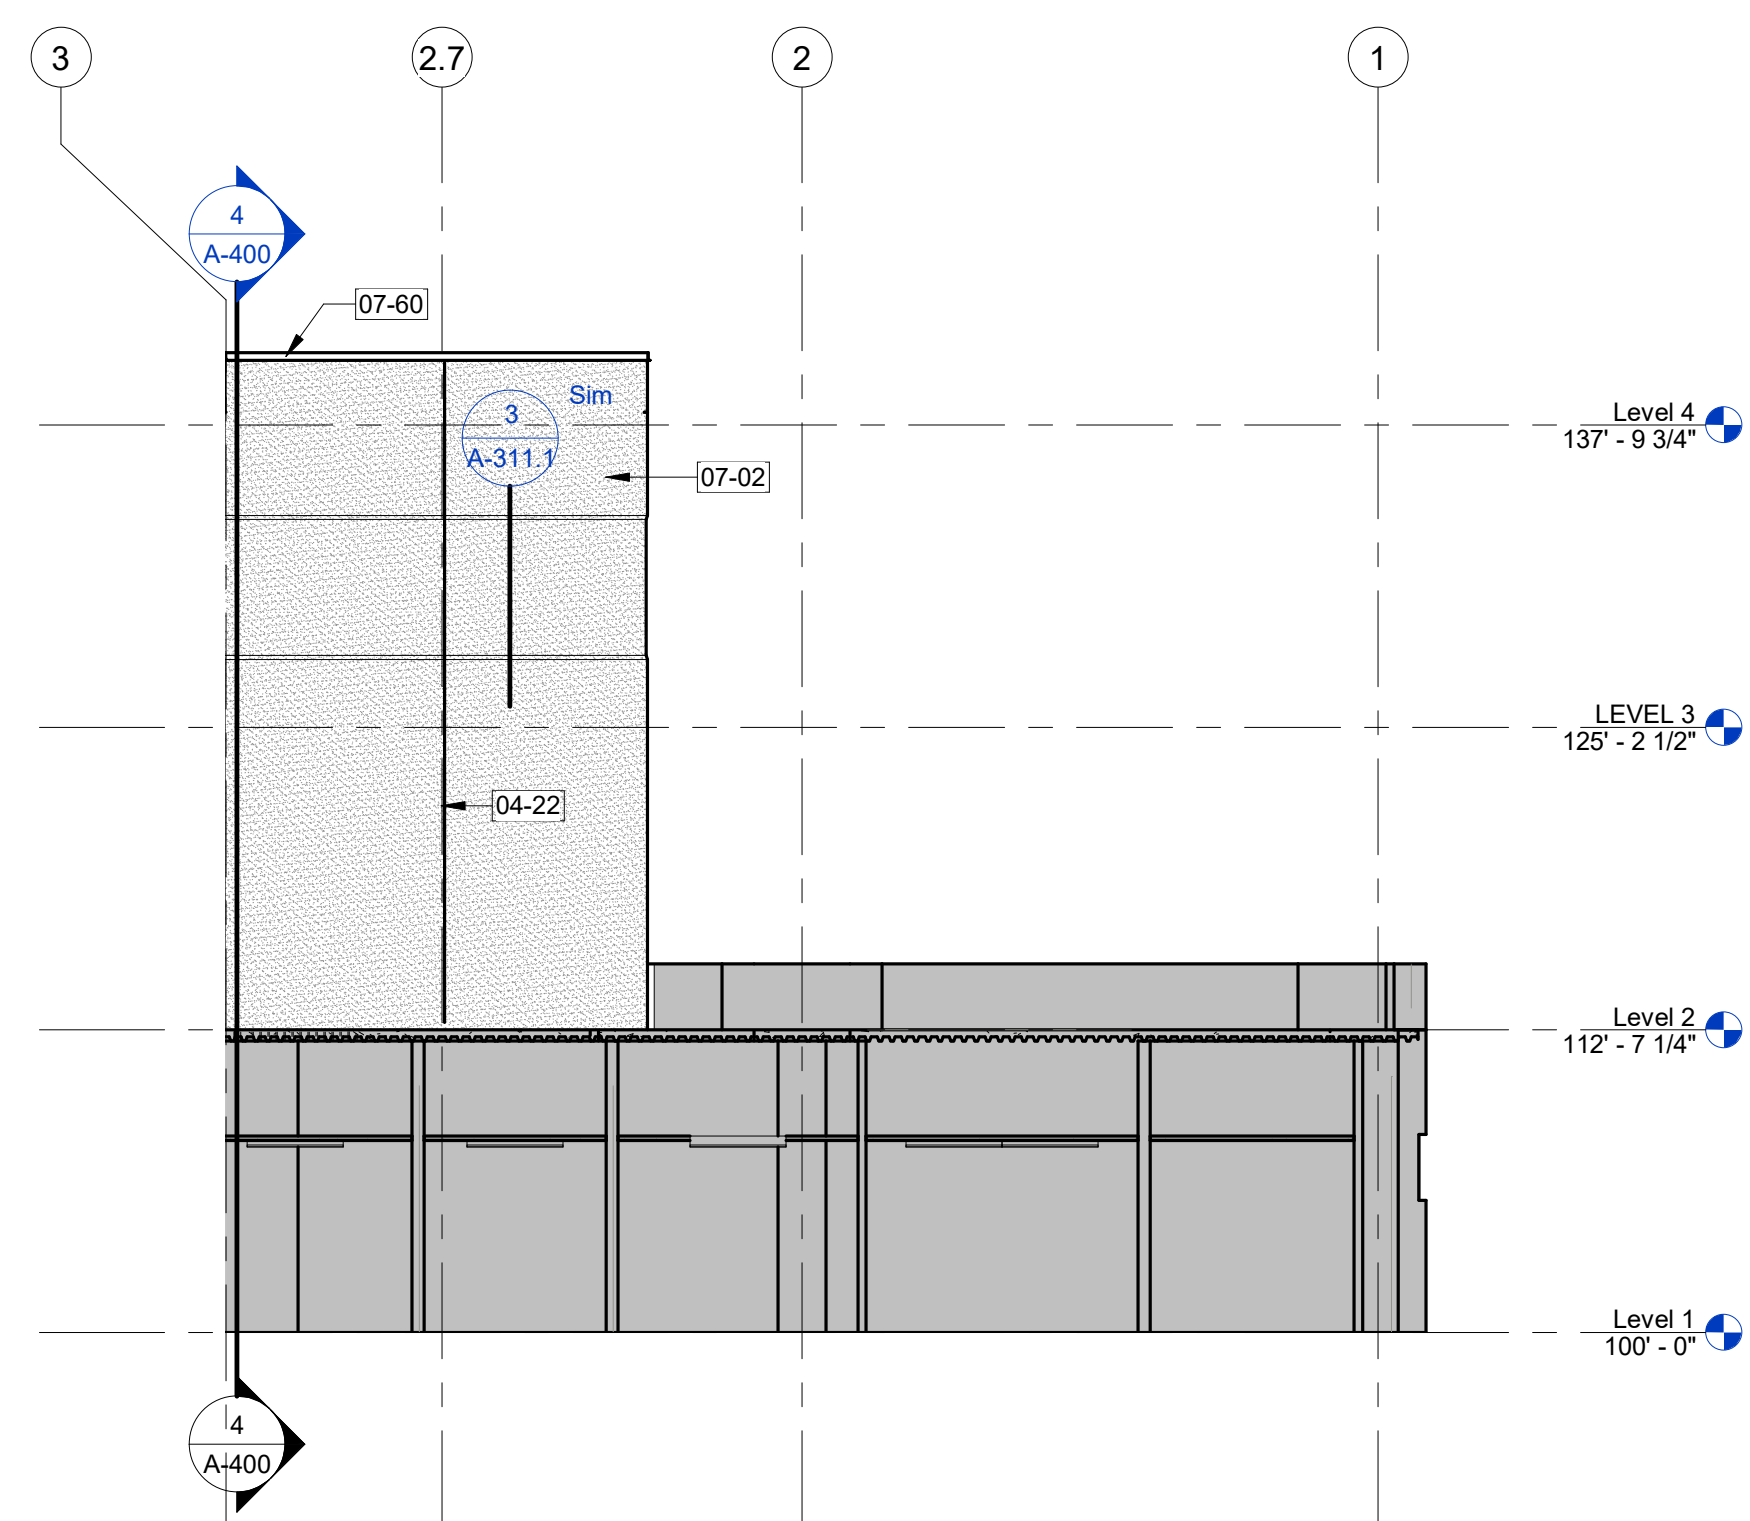

3 EAST STAIR TOWER EXTERIOR ELEVATION
1/8" = 1'-0"

CONSTRUCTION DOCUMENTS

  		CONSULTANTS:				ARCHITECT		Drawing Title		Project Title		Project Number		Office of Construction and Facilities Management	
		 TERRASITE DESIGN 1635 DEADWOOD AVENUE RAPID CITY, SOUTH DAKOTA 57702 PH: (605) 791-1736		 Albertson Engineering Inc.		 ALBERTSON ENGINEERING, INC. 315 NORTH MAIN AVENUE, SUITE 200 SIOUX FALLS, SOUTH DAKOTA 57104 PH: (605) 274-0880		EXTERIOR ELEVATIONS - ALTERNATIVE BID #2 & #5		Design/Construct Sterile Processing Service- Omaha VA Medical Center		16.2330.A08			
		 FARRIS ENGINEERING 12700 WEST DODGE ROAD OMAHA, NEBRASKA 68154 PH: (402) 330-5900		 FOURFRONT DESIGN INC.		 FOURFRONT DESIGN, INC. 517 7TH STREET RAPID CITY, SOUTH DAKOTA 57701 PH: (605) 342-9470 FAX: (605) 342-2377 WWW.FOURFRONTDESIGN.COM		Approved: Project Director Omaha VA Medical Center		Location 4101 Woolworth Ave #4199 Omaha, Ne 68105		Building Number 25			
COMPLIANCY REVIEW INCLUDED		2/23/2024								Date 11/23/2020		Checked JL		Drawing Number A-200.1 Dwg. 49 of 193	
Revisions:		Date										Drawn JGC			

1. SHEET SIZE FOR PROPER SCALE IS 30X42. CONTRACTOR SHALL NOT SCALE DRAWINGS BUT SHALL REQUEST THE DESIRED DIMENSIONS FROM THE ARCHITECT.
2. SEE SHEET G-002 FOR GENERAL NOTES
3. MAINTAIN FIRE WATCH WHEN DOUBLE EGRESS DOOR IS BLOCKED.

04-20	COMMON BOND FACE BRICK TO MATCH EXISTING
04-22	VERTICAL CONTROL JOINT
05-01	METAL WALL PANEL, MATCH EXISTING. TYP.
07-60	PREFINISHED METAL COPING, SEE SCHEDULE FOR FINISH
10-56	FALL PROTECTION RAILING, TYP.
23-41	MECHANICAL EQUIPMENT, SEE MECHANICAL DRAWINGS.




		CONSULTANTS:				ARCHITECT		<table><tr><td colspan="2">Drawing Title</td><td colspan="2">Project Title</td></tr><tr><td colspan="2">EXTERIOR ELEVATIONS</td><td colspan="2">Design/Construct Sterile Processing Service- Omaha VA Medical Center</td></tr><tr><td colspan="2">Approved: Project Director</td><td colspan="2">Location 4101 Woolworth Ave #4199 Omaha, Ne 68105</td></tr><tr><td colspan="2">Omaha VA Medical Center</td><td colspan="2"><table><tr><td>Date</td><td>Checked</td><td>Drawn</td></tr><tr><td>11/23/2020</td><td>JL</td><td>JGC</td></tr></table></td></tr></table>		Drawing Title		Project Title		EXTERIOR ELEVATIONS		Design/Construct Sterile Processing Service- Omaha VA Medical Center		Approved: Project Director		Location 4101 Woolworth Ave #4199 Omaha, Ne 68105		Omaha VA Medical Center		<table><tr><td>Date</td><td>Checked</td><td>Drawn</td></tr><tr><td>11/23/2020</td><td>JL</td><td>JGC</td></tr></table>		Date	Checked	Drawn	11/23/2020	JL	JGC	<table><tr><td>Project Number</td><td>16.2330.A08</td></tr><tr><td>Building Number</td><td>25</td></tr><tr><td>Drawing Number</td><td>A-201</td></tr><tr><td>Dwg. 50 of 193</td><td></td></tr></table>		Project Number	16.2330.A08	Building Number	25	Drawing Number	A-201	Dwg. 50 of 193		 Office of Construction and Facilities Management	
Drawing Title		Project Title	
EXTERIOR ELEVATIONS		Design/Construct Sterile Processing Service- Omaha VA Medical Center	
Approved: Project Director		Location 4101 Woolworth Ave #4199 Omaha, Ne 68105	
Omaha VA Medical Center		<table><tr><td>Date</td><td>Checked</td><td>Drawn</td></tr><tr><td>11/23/2020</td><td>JL</td><td>JGC</td></tr></table>		Date	Checked	Drawn	11/23/2020	JL	JGC																																		
Date	Checked	Drawn	
11/23/2020	JL	JGC	
Project Number	16.2330.A08	
Building Number	25	
Drawing Number	A-201	
Dwg. 50 of 193	
COMPLIANCE REVIEW INCLUDED Revisions:		2/23/2024 Date	

GENERAL NOTES:

1. SHEET SIZE FOR PROPER SCALE IS 30X42. CONTRACTOR SHALL NOT SCALE DRAWINGS BUT SHALL REQUEST THE DESIRED DIMENSIONS FROM THE ARCHITECT.
2. SEE SHEET G-002 FOR GENERAL NOTES.
3. MAINTAIN FIRE WATCH WHEN DOUBLE EGRESS DOOR IS BLOCKED.


KEYNOTES:

- 04-22 VERTICAL CONTROL JOINT
07-02 EXTERIOR INSULATION FINISH SYSTEM.
07-60 PREFINISHED METAL COPING. SEE SCHEDULE FOR FINISH
10-56 FALL PROTECTION RAILING, TYP.
23-41 MECHANICAL EQUIPMENT, SEE MECHANICAL DRAWINGS.

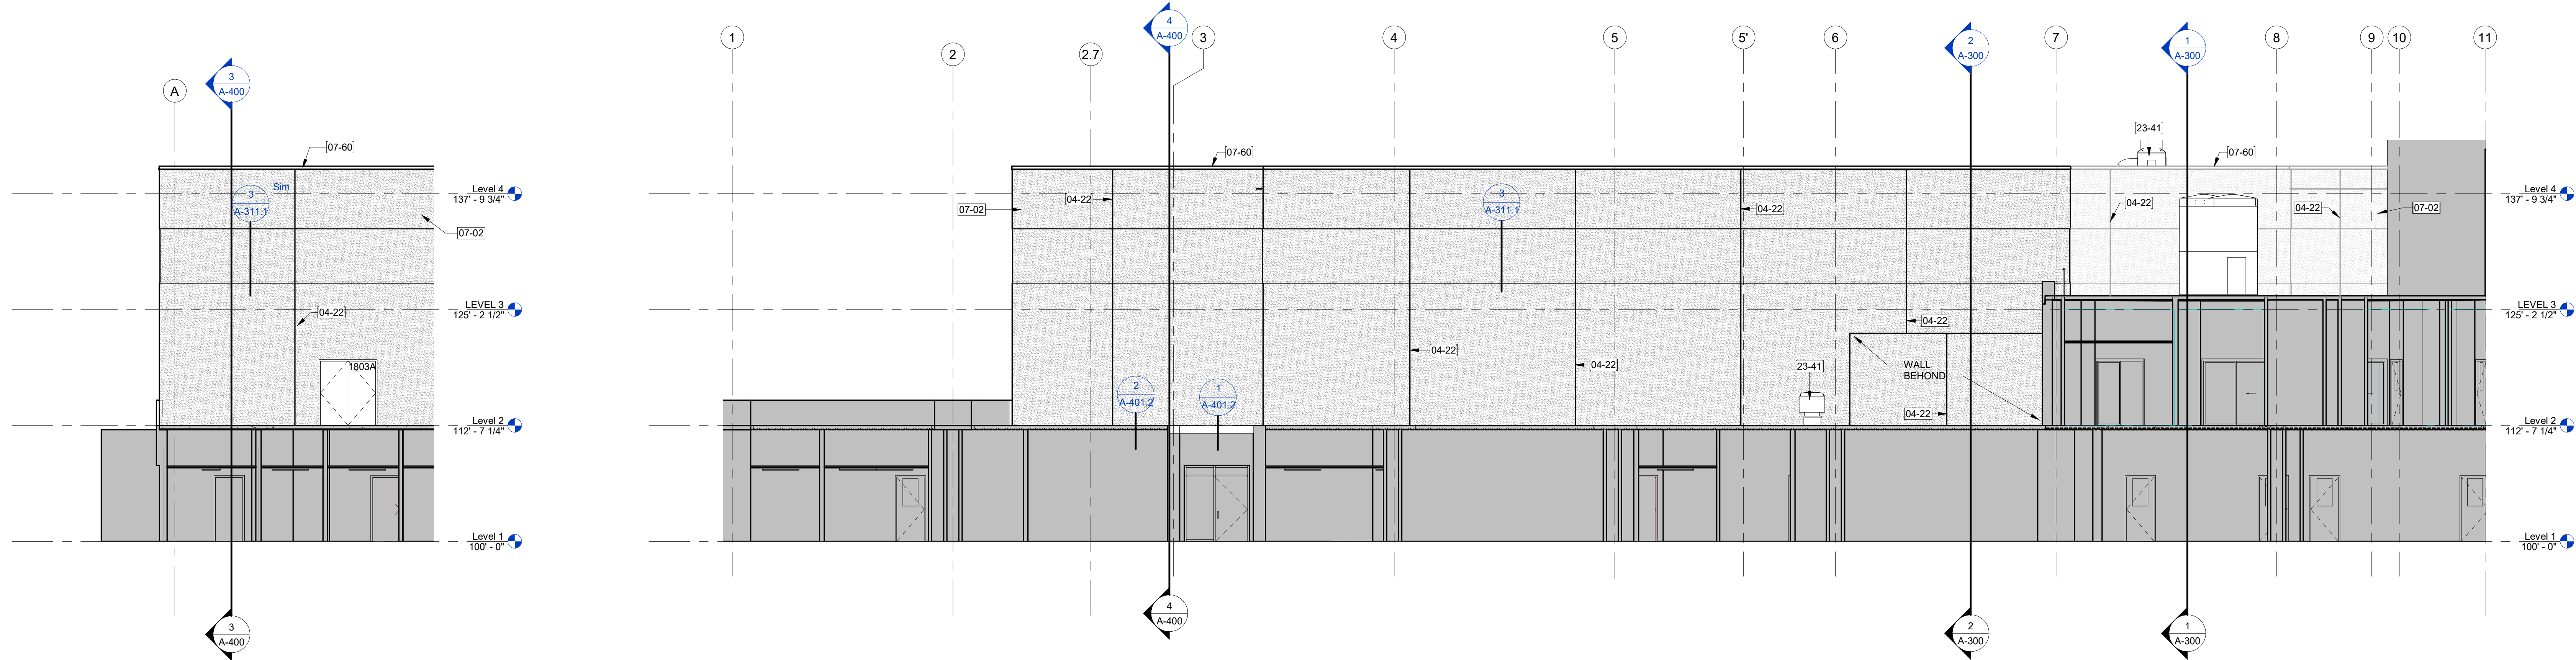


2 SOUTH STAIR TOWER EXTERIOR ELEVATION
1/8" = 1'-0"

3 WEST EXTERIOR ELEVATION
1/8" = 1'-0"

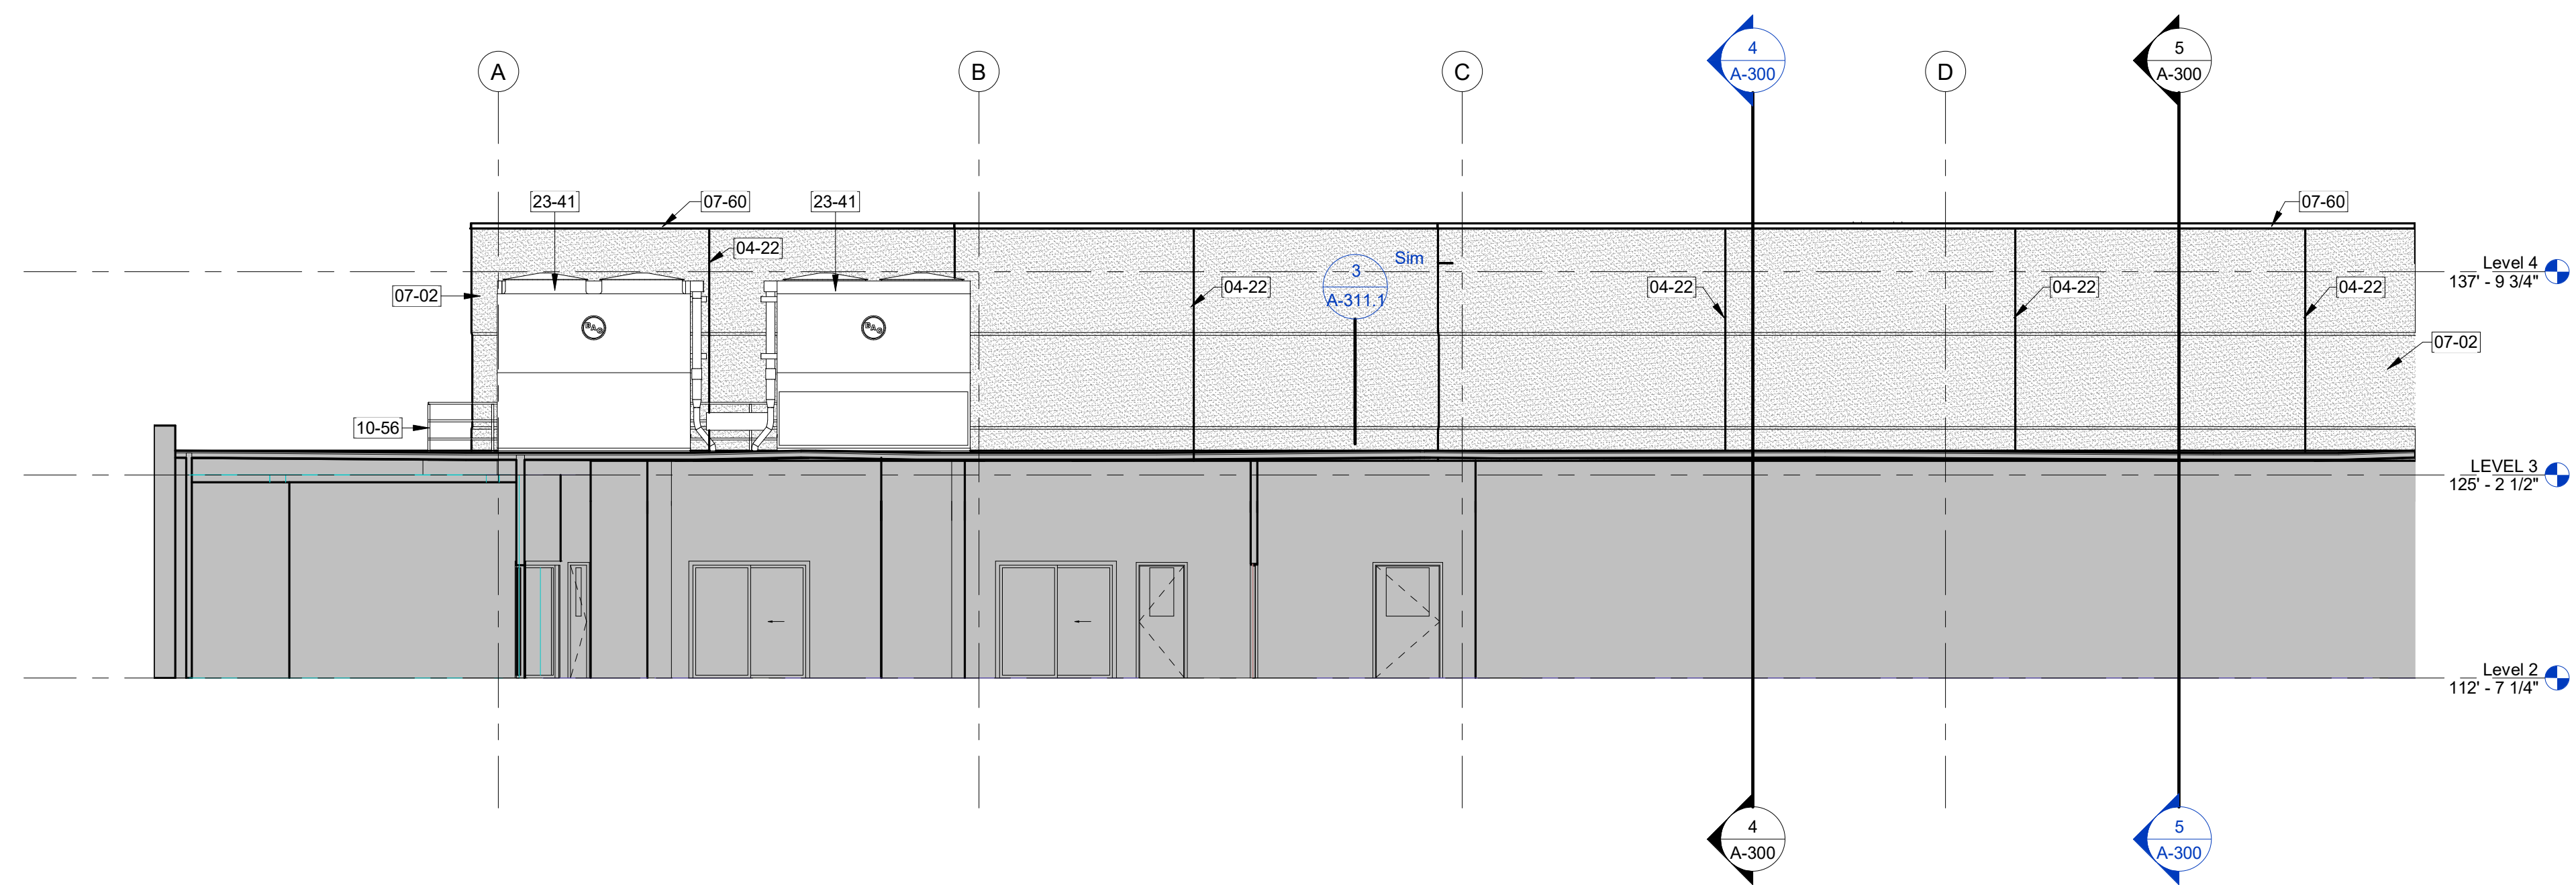


1 SOUTH EXTERIOR ELEVATION
1/8" = 1'-0"

CONSTRUCTION DOCUMENTS

 
CONSULTANTS:		ARCHITECT		Drawing Title		Project Title		Project Number		Office of Construction and Facilities Management		
 TERRASITE DESIGN 1635 DEADWOOD AVENUE RAPID CITY, SOUTH DAKOTA 57702 PH: (605) 791-1736		 Albertson Engineering Inc.  FARRIS ENGINEERING OMAHA [BRANCH] [RENEW] [CONTRACTOR] [RENEW] FARRIS ENGINEERING 12700 WEST DODGE ROAD OMAHA, NEBRASKA 68154 PH: (402) 330-5900		  FOURFRONT DESIGN INC. FOURFRONT DESIGN, INC. 517 7TH STREET RAPID CITY, SOUTH DAKOTA 57701 PH: (605) 342-9470 FAX: (605) 342-2377 WWW.FOURFRONTDESIGN.COM		EXTERIOR ELEVATIONS - ALTERNATIVE BID #2 & #5		Design/Construct Sterile Processing Service- Omaha VA Medical Center			16.2330.A08	
COMPLIANCY REVIEW INCLUDED		2/23/2024		Approved: Project Director		Location 4101 Woolworth Ave #4199 Omaha, Ne 68105		Building Number			Drawing Number	
Revisions:		Date		Omaha VA Medical Center		Date 11/23/2020		Checked JL				A-201.1
								Drawn JGC			Dwg. 51 of 193	

GENERAL NOTES:


1. SHEET SIZE FOR PROPER SCALE IS 30X42. CONTRACTOR SHALL NOT SCALE DRAWINGS BUT SHALL REQUEST THE DESIRED DIMENSIONS FROM THE ARCHITECT.
2. SEE SHEET G-002 FOR GENERAL NOTES.
3. MAINTAIN FIRE WATCH WHEN DOUBLE EGRESS DOOR IS BLOCKED.

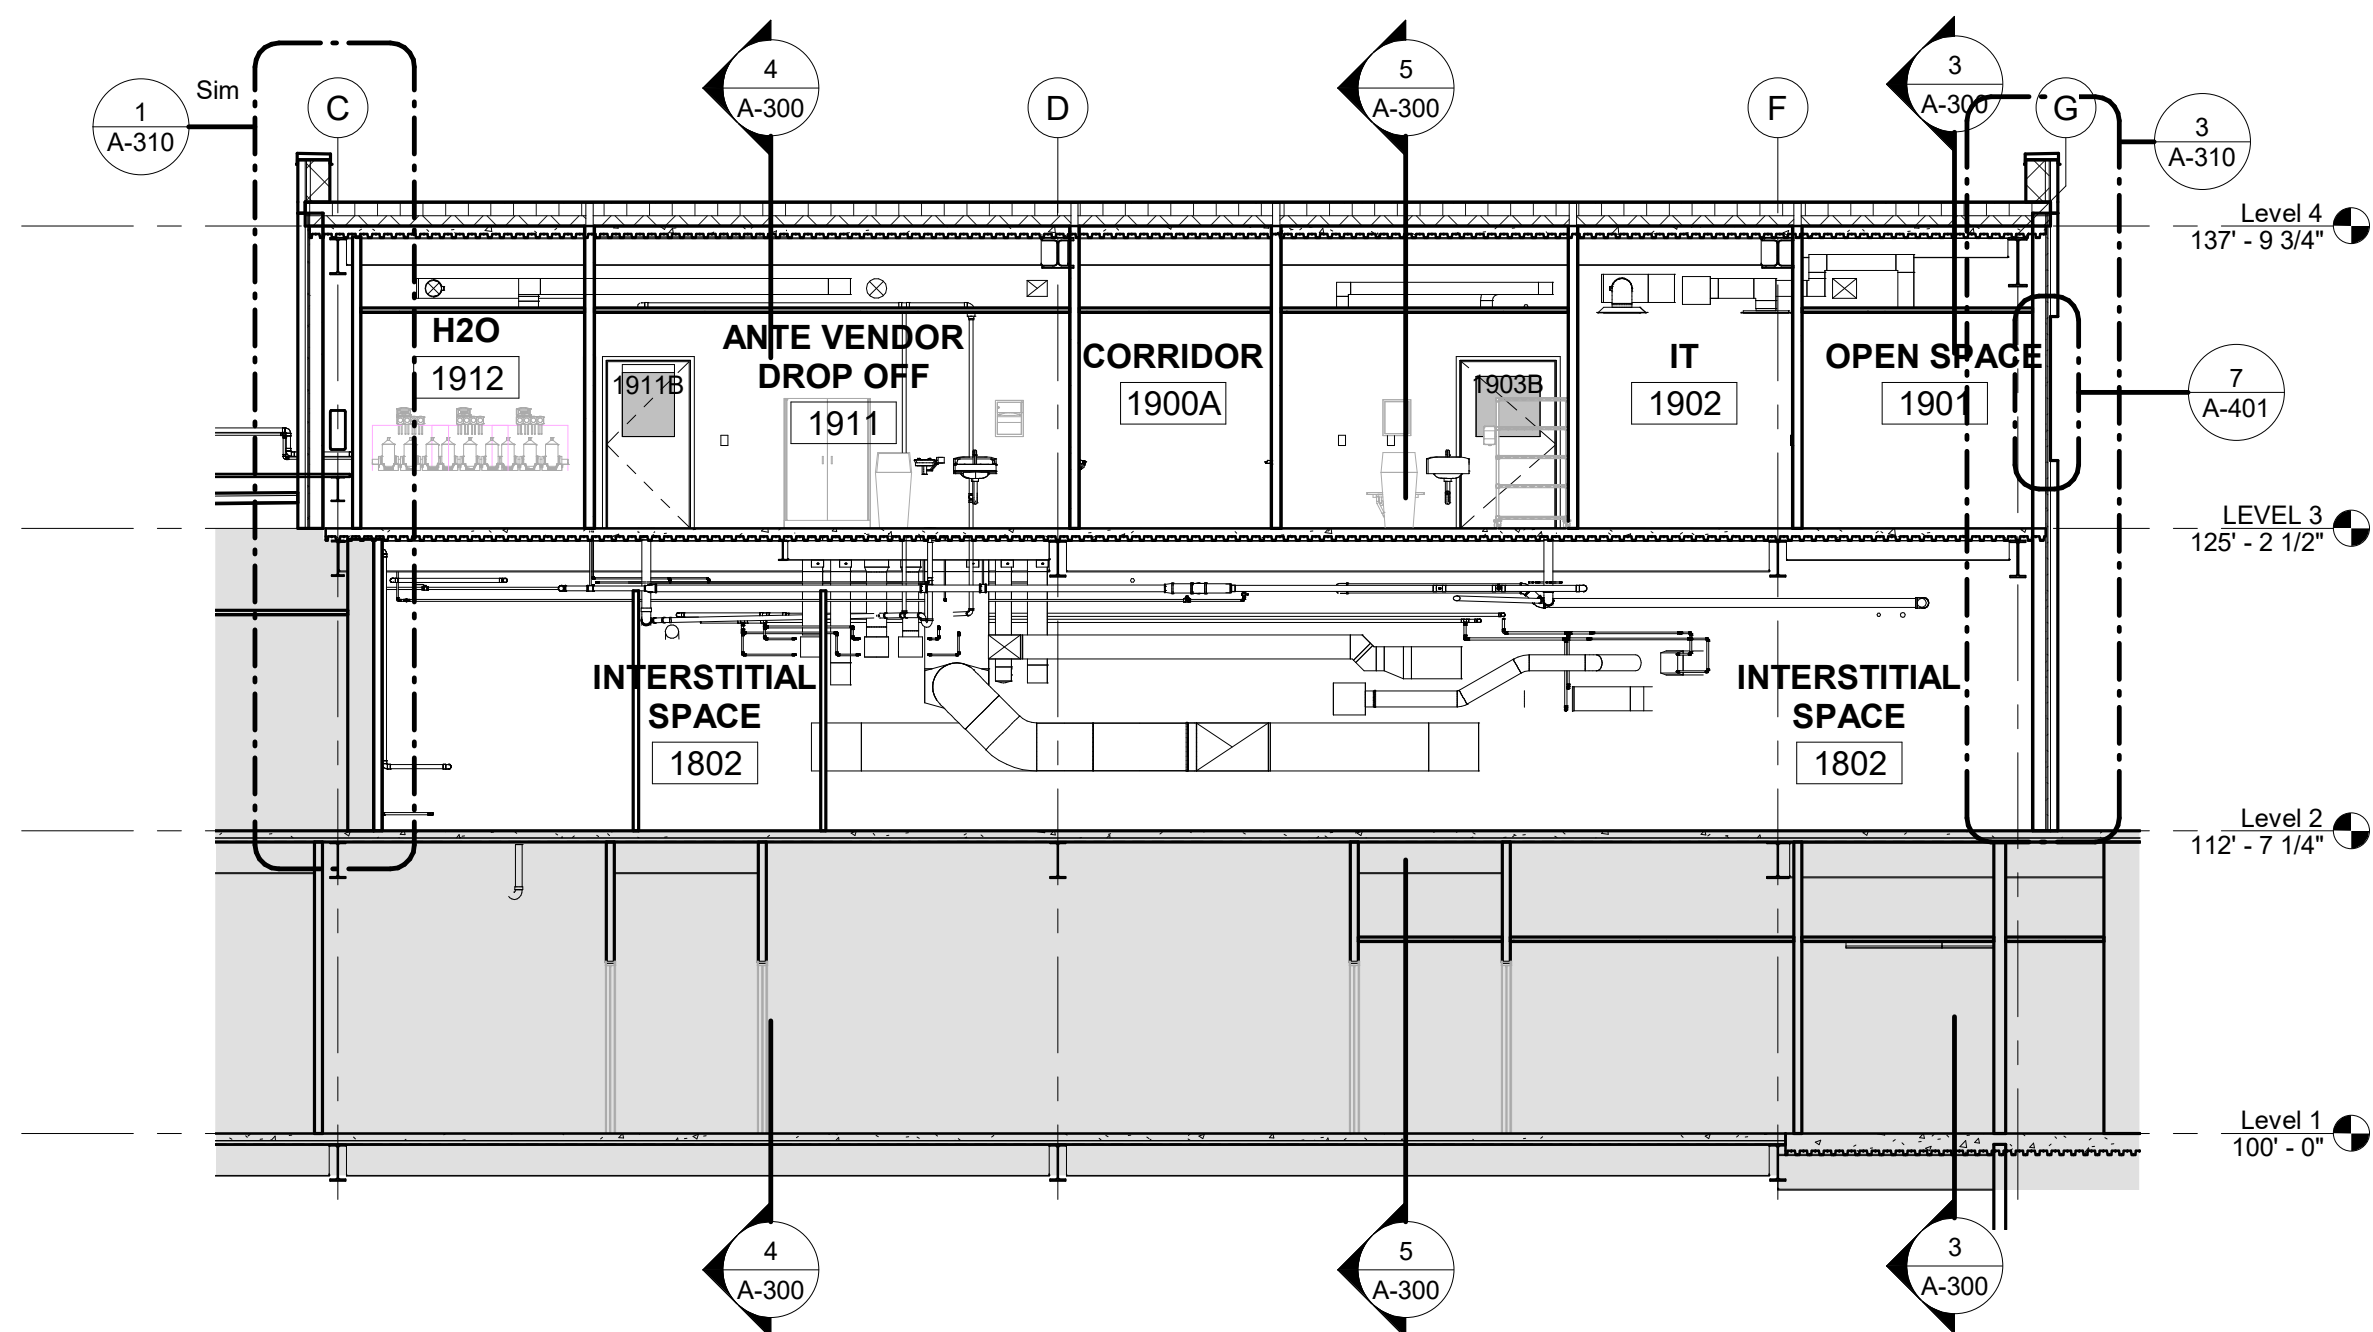


1 BUILDING SECTION
1/8" = 1'-0"

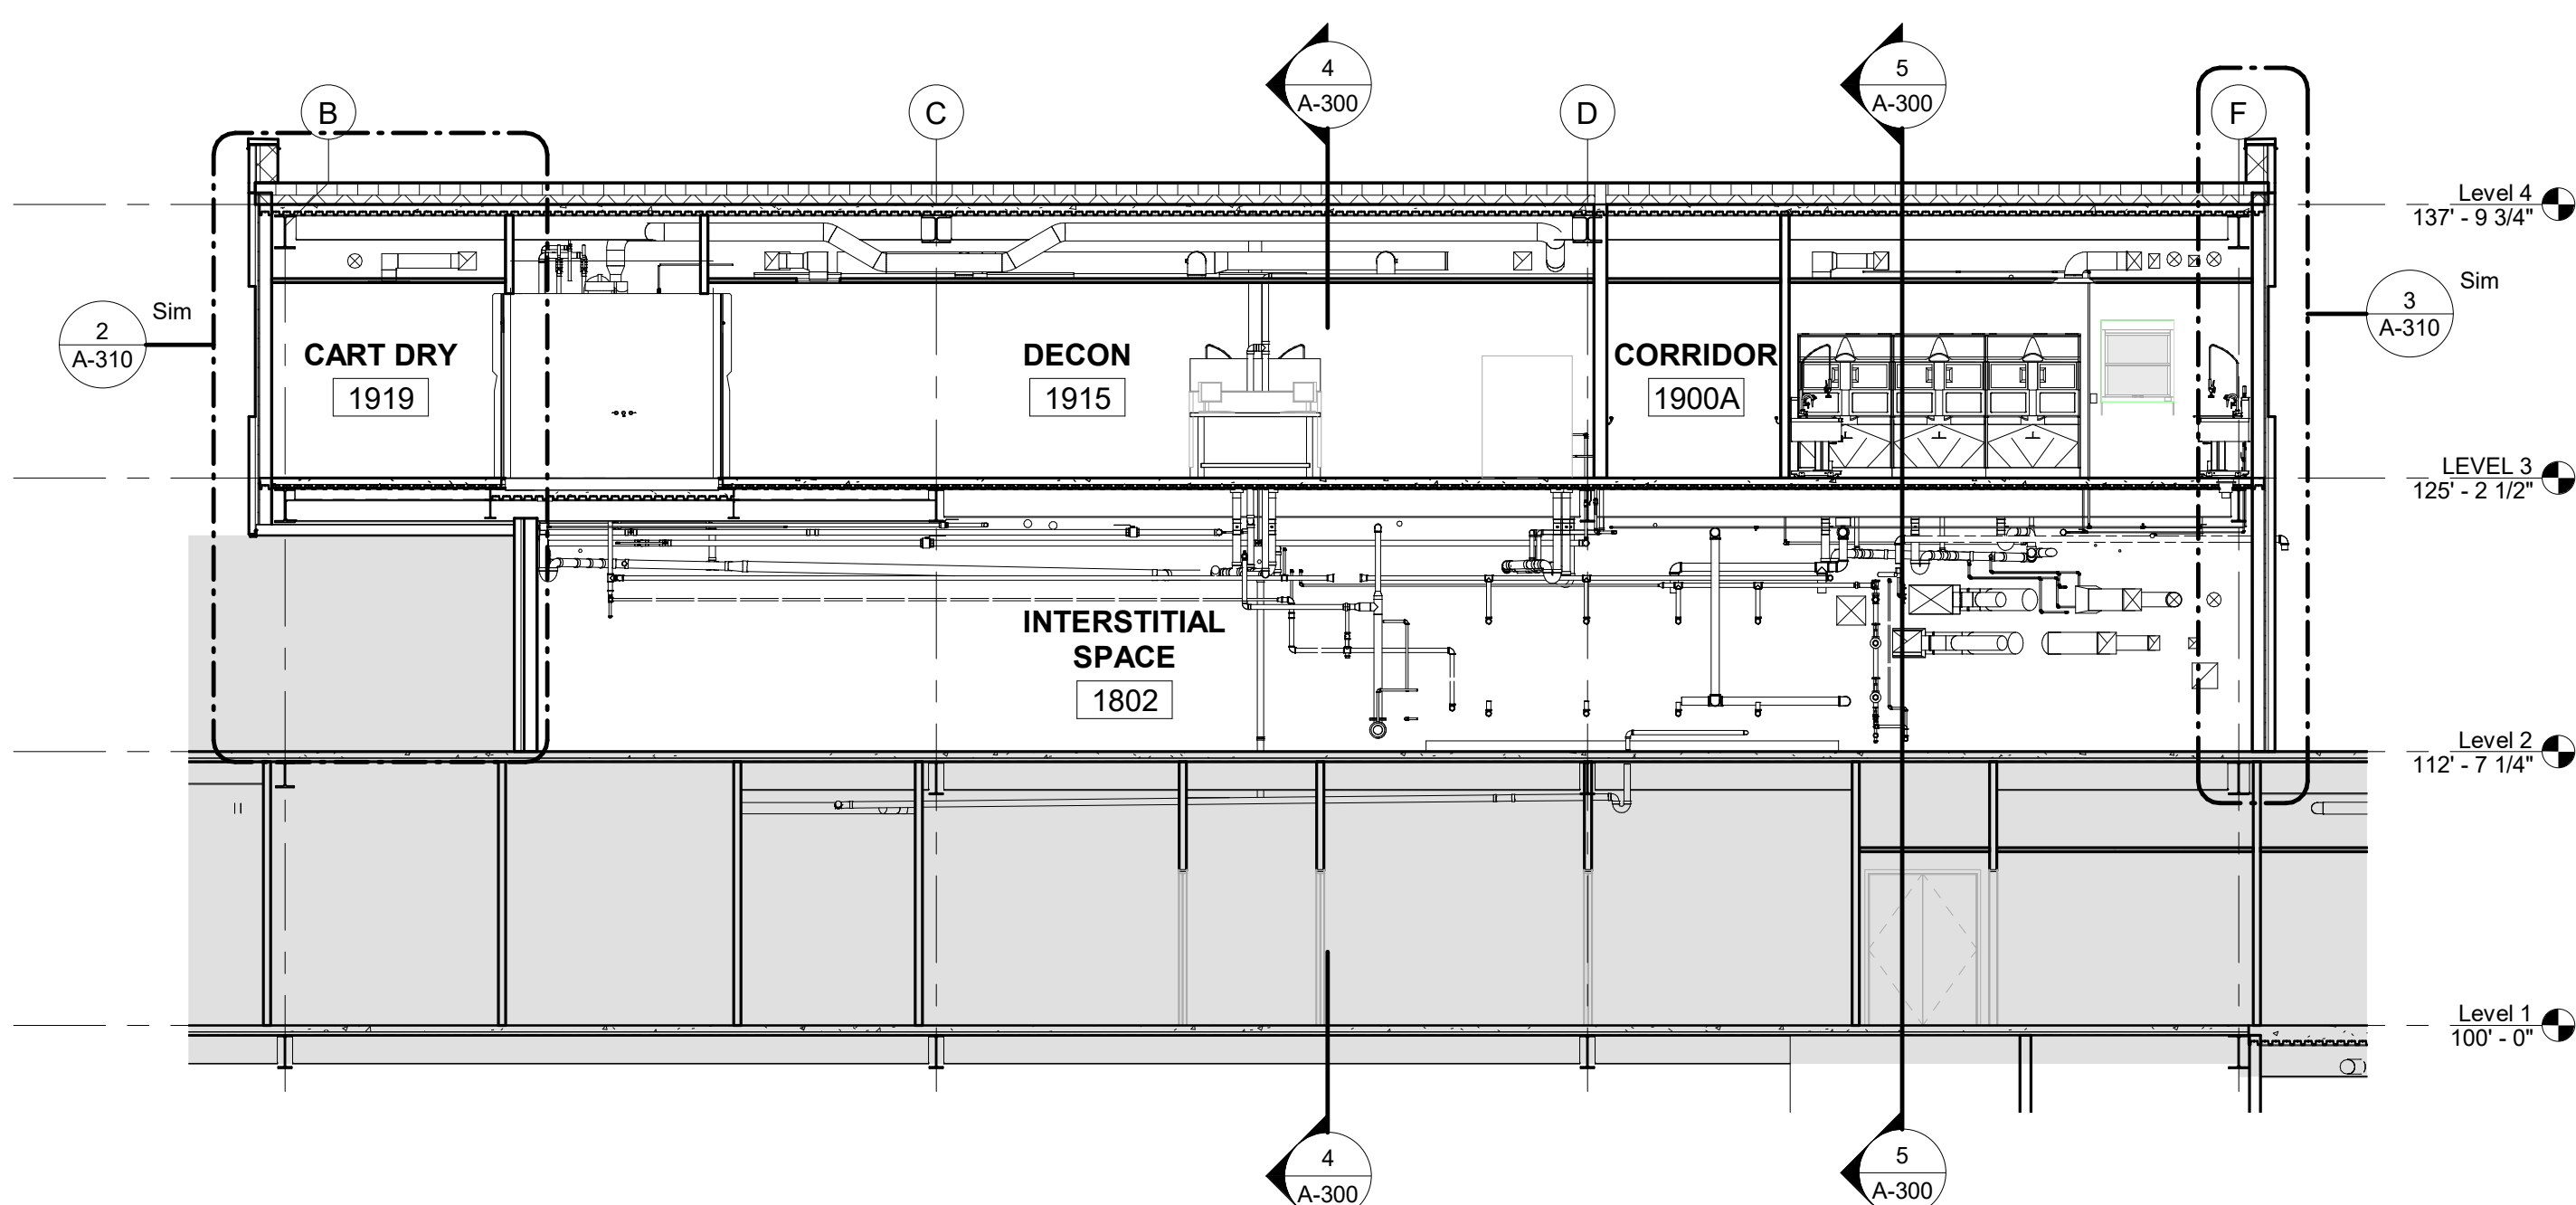


2 BUILDING SECTION
1/8" = 1'-0"

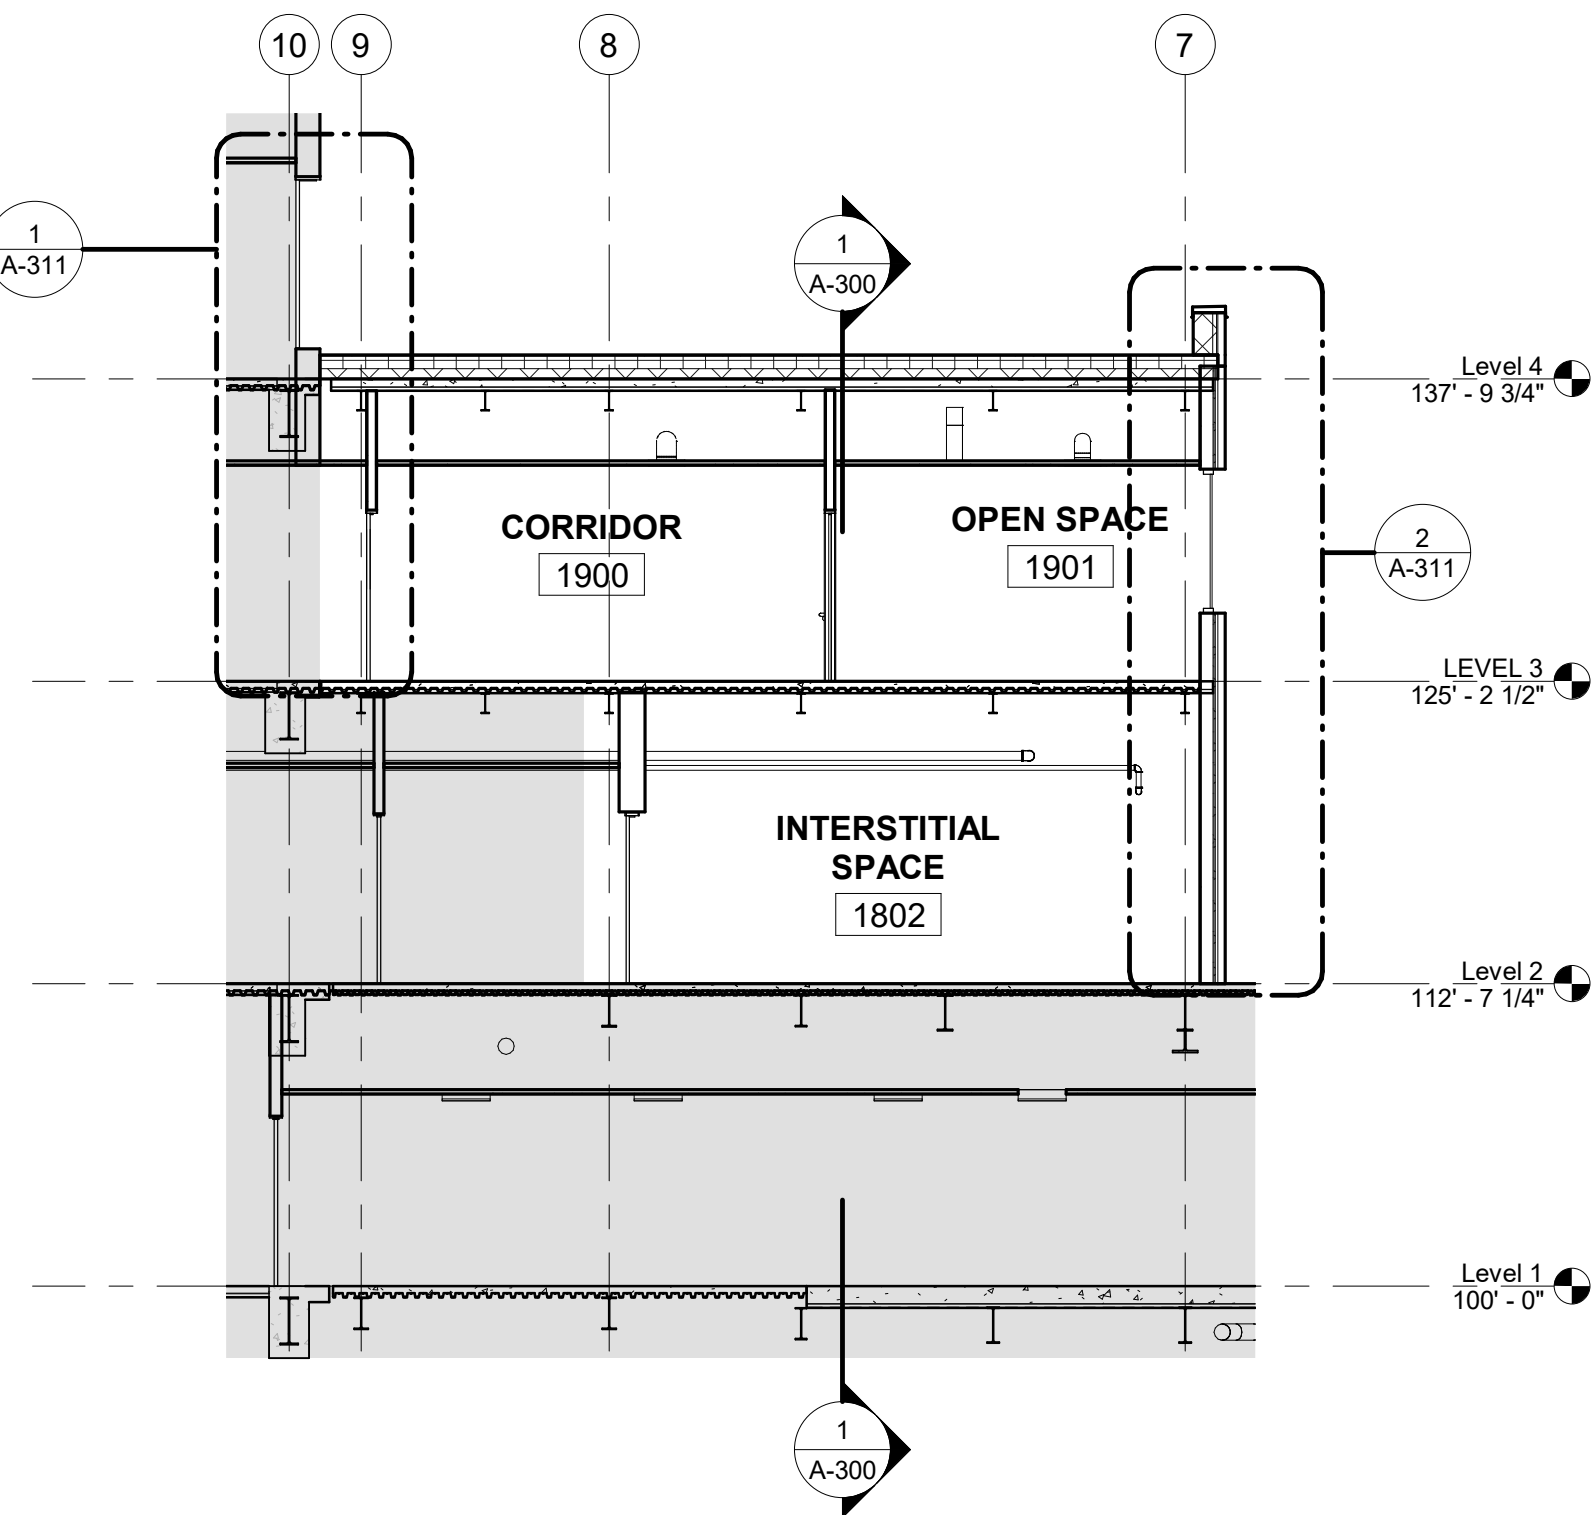

3 BUILDING SECTION
1/8" = 1'-0"

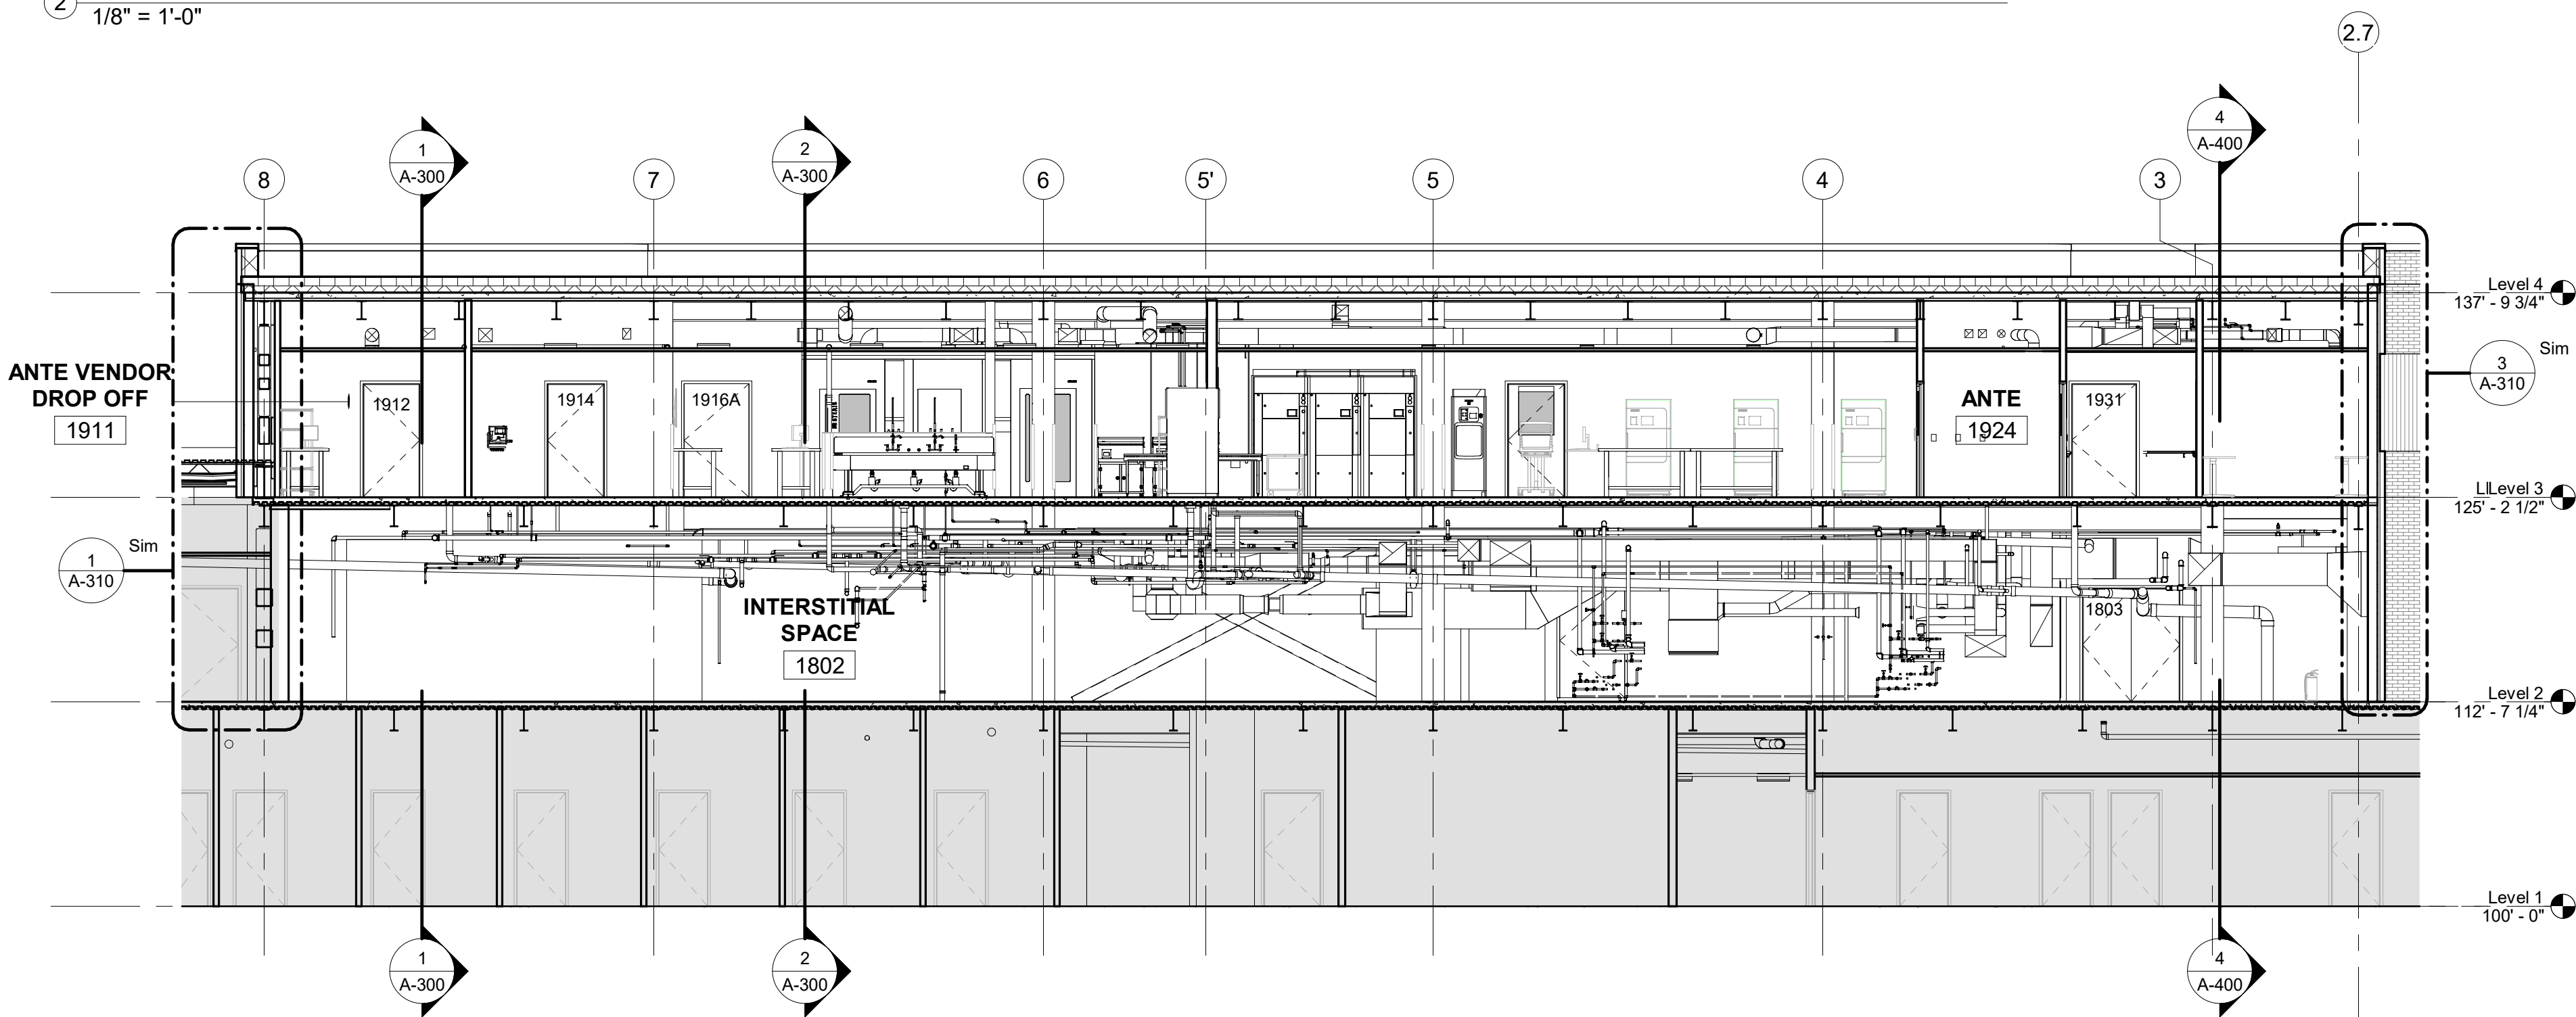

4 BUILDING SECTION
1/8" = 1'-0"

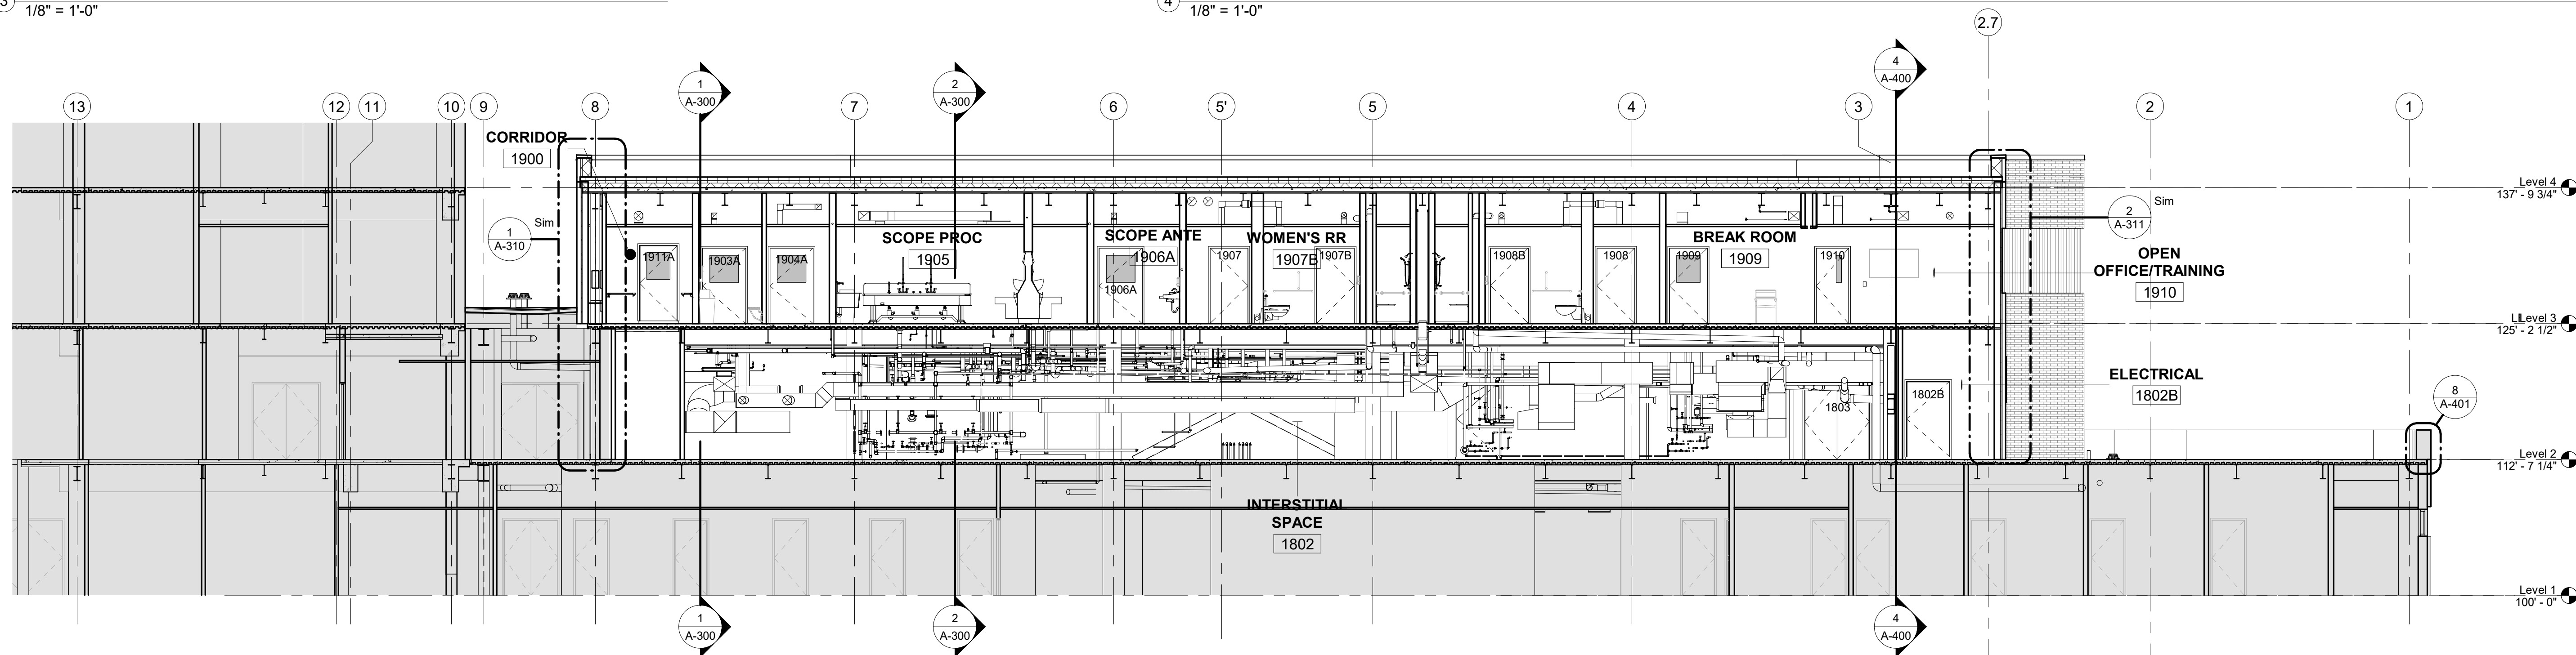

5 BUILDING SECTION
1/8" = 1'-0"

ROOM SCHEDULE, THIRD LEVEL

Number	Name
1802	INTERSTITIAL SPACE
1802A	ELECTRICAL
1802B	ELECTRICAL
1802C	ELECTRICAL
1803	STAIRS
1900	CORRIDOR
1900A	CORRIDOR
1900B	CORRIDOR
1901	OPEN SPACE
1902	IT
1902A	MECH CHASE
1903	ANTEROOM, SOILED TRANSITION / DROP-OFF
1904	SCOPE DROP OFF
1905	SCOPE PROC
1906A	SCOPE ANTE
1906B	SCOPE STG
1907	WOMEN'S LOCKER
1907A	WOMEN'S RR
1907B	WOMEN'S RR
1907C	WOMEN'S SHOWER
1908	MEN'S LOCKER
1908A	MEN'S RR
1908B	MEN'S RR
1908C	MEN'S SHOWER
1909	BREAK ROOM
1910	OPEN OFFICE/TRAINING
1911	ANTE VENDOR DROP OFF
1912	H2O
1913	CART PASS
1913A	MECH CHASE
1914	HAC
1915	DECON
1916	MANUAL CART WASH
1917	AUTOMATIC CART WASH AREA
1918	MECH CHASE
1919	CART DRY
1920	STERILIZATION
1921	STERILE STG
1921A	MECH CHASE
1923	PREP ASSEMBLY
1924	ANTE
1925	HAC
1926	CONFERENCE
1927	OPEN OFFICE
1928	OFFICE
1929	OFFICE
1930	COPIER ROOM
1931	STAIRS

CONSTRUCTION DOCUMENTS

COMPLIANCY REVIEW INCLUDED	2/23/2024
Revisions:	Date

CONSULTANTS:



TERRASITE DESIGN
1635 DEADWOOD AVENUE
RAPID CITY, SOUTH DAKOTA 57702
PH: (605) 791-1736



Albertson Engineering Inc.



FARRIS ENGINEERING
OMAHA (BRANCH) 1801 S. 16TH ST.
OMAHA, NE 68104
PH: (402) 330-5900

ALBERTSON ENGINEERING, INC.
315 NORTH MAIN AVENUE, SUITE 200
SIOUX FALLS, SOUTH DAKOTA 57104
PH: (605) 274-0880

FARRIS ENGINEERING
12700 WEST DODGE ROAD
OMAHA, NEBRASKA 68154
PH: (402) 330-5900



ARCHITECT



FOURFRONT DESIGN, INC.
517 7TH STREET
RAPID CITY, SOUTH DAKOTA
57701
PH: (605) 342-9470
FAX: (605) 342-2377
WWW.FOURFRONTDESIGN.COM

Drawing Title

BUILDING SECTIONS

Approved: Project Director

Omaha VA Medical Center

Project Title

Design/Construct Sterile
Processing Service- Omaha VA
Medical Center

Location 4101 Woolworth Ave #4199
Omaha, Ne 68105

Date
11/23/2020

Checked
JL

Drawn
JGC

Project Number

16.2330.A08

Building Number
25

Drawing Number

A-300




Dwg. 52 of 193

Office of
Construction
and Facilities
Management



GENERAL NOTES:

- SHEET SIZE FOR PROPER SCALE IS 30X42. CONTRACTOR SHALL NOT SCALE DRAWINGS BUT SHALL REQUEST THE DESIRED DIMENSIONS FROM THE ARCHITECT.
- SEE SHEET G-002 FOR GENERAL NOTES.
- APPLY 1 1/2" THICK FIREPROOFING AT ALL EXPOSED STEEL WITHIN INTERSTITIAL SPACE AND AT EXPOSED STEEL STRUCTURE ABOVE 3RD FLOOR CEILING, TYP.

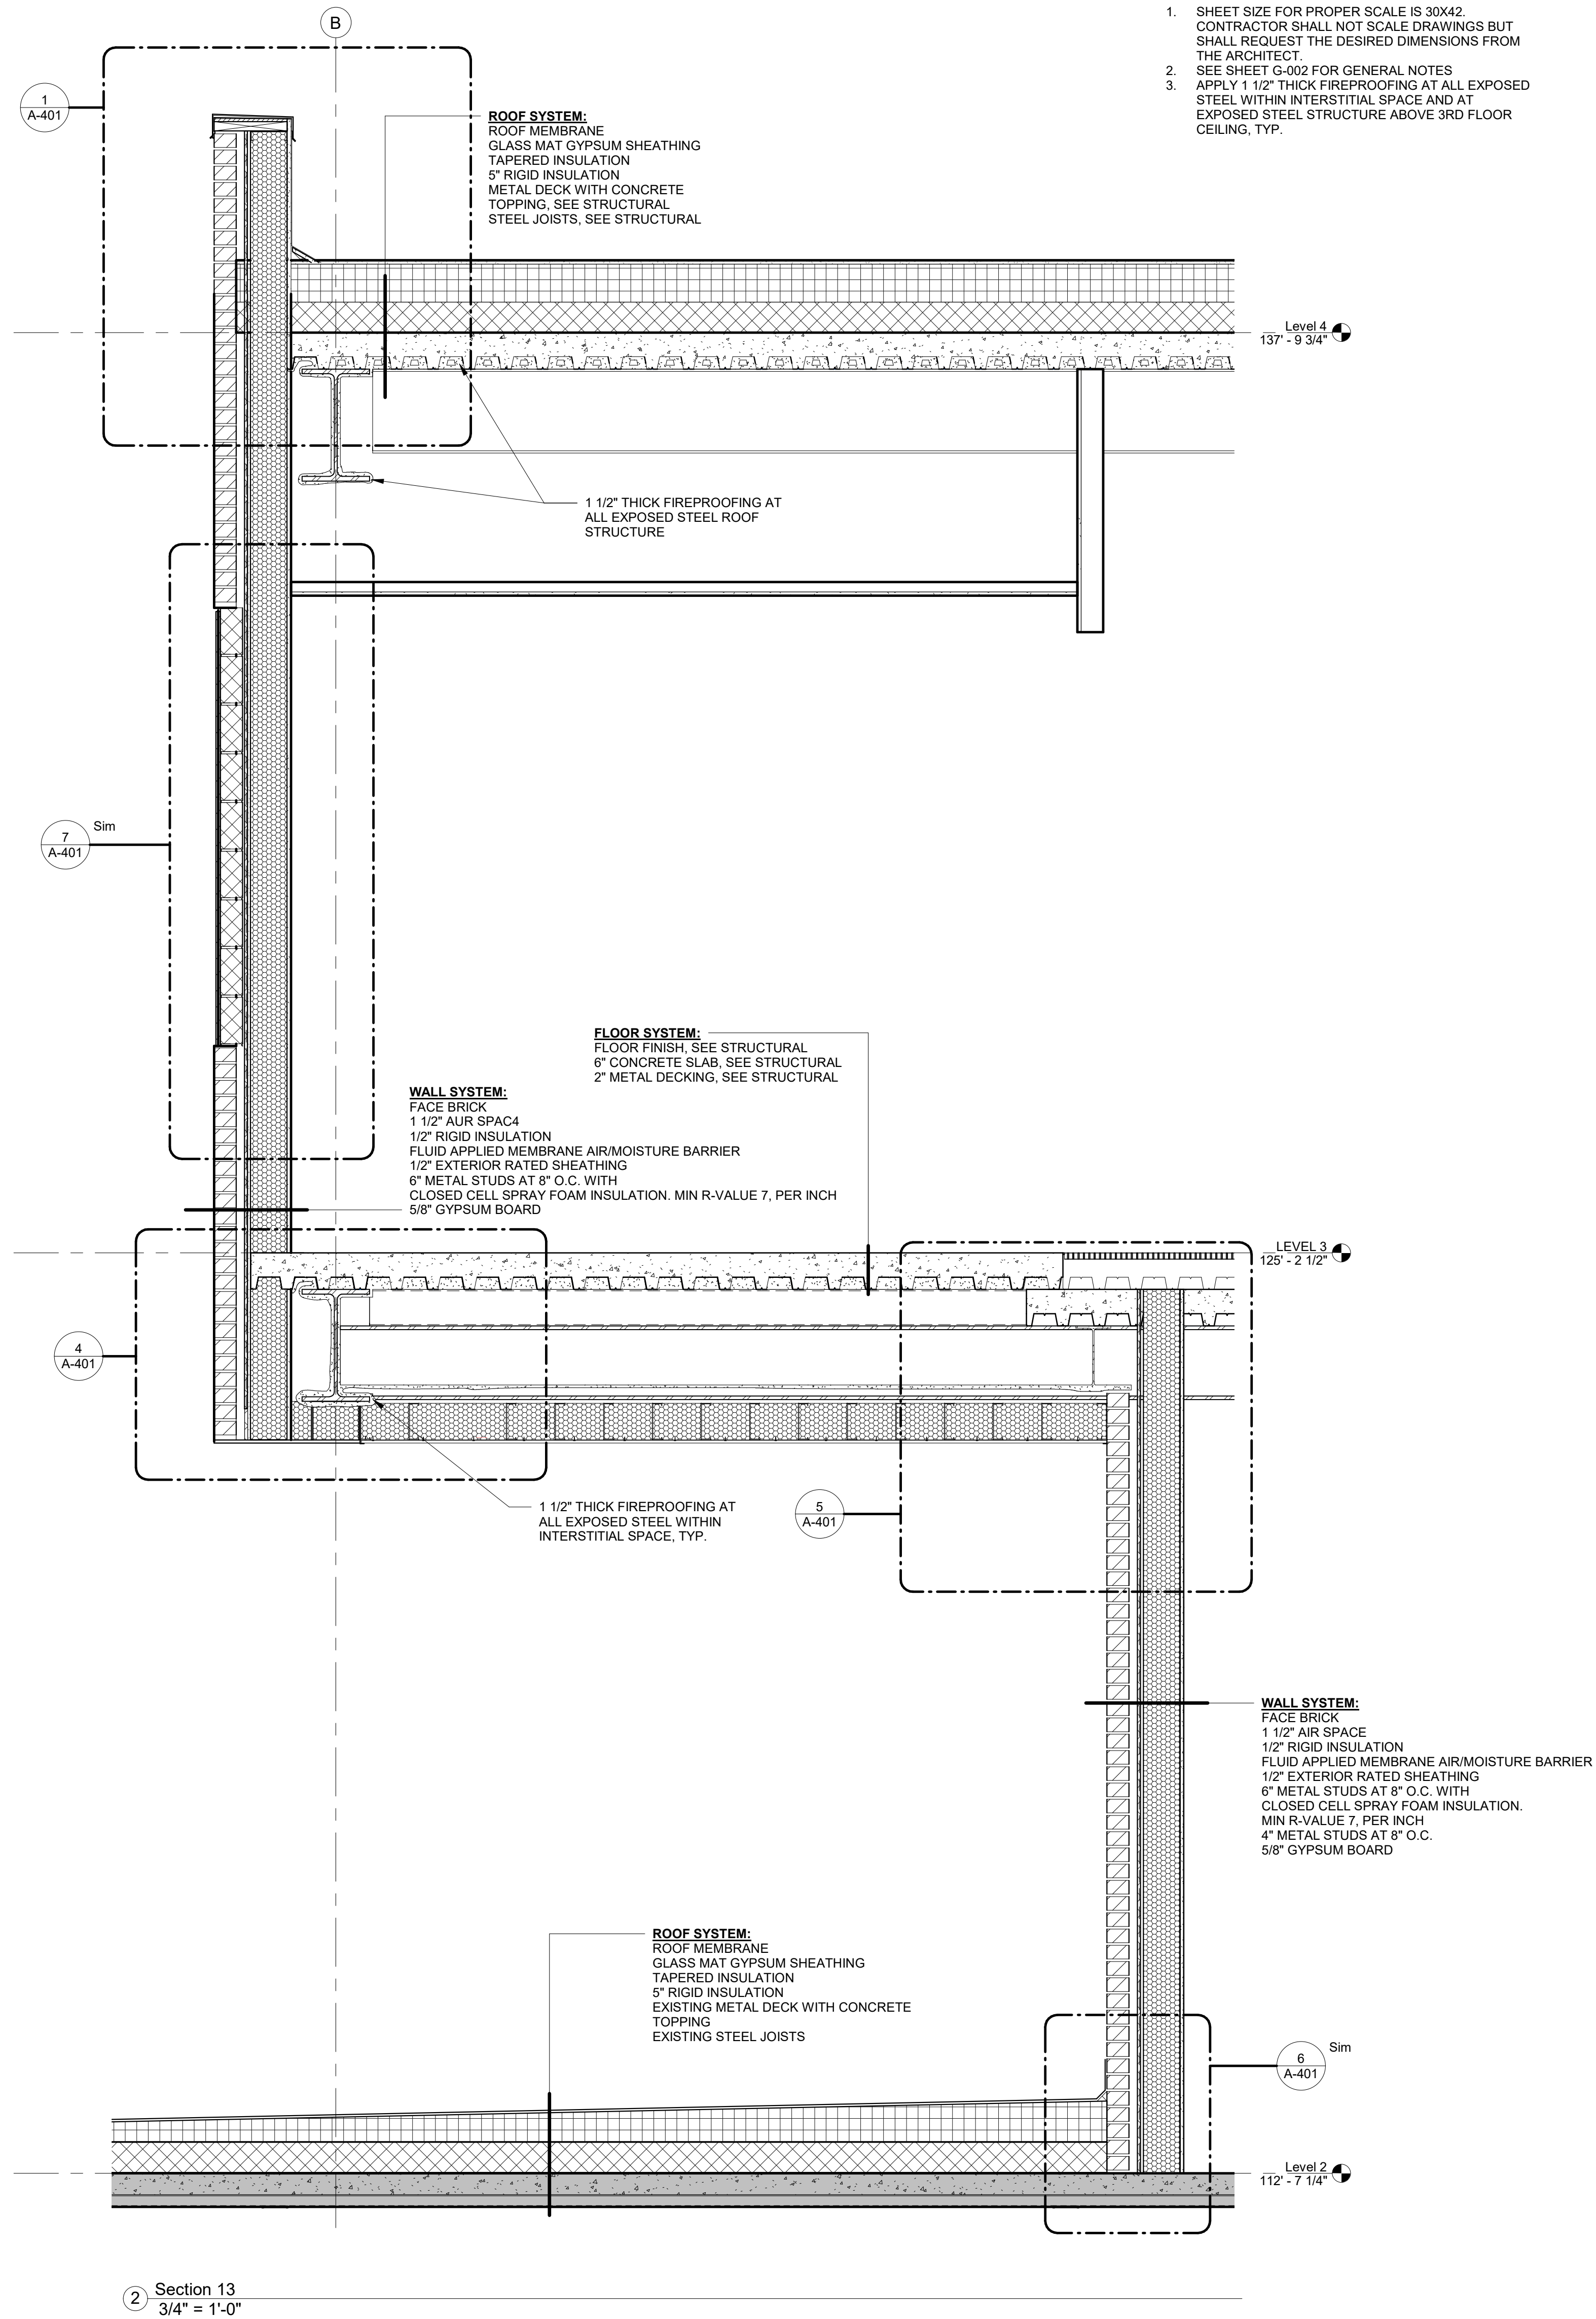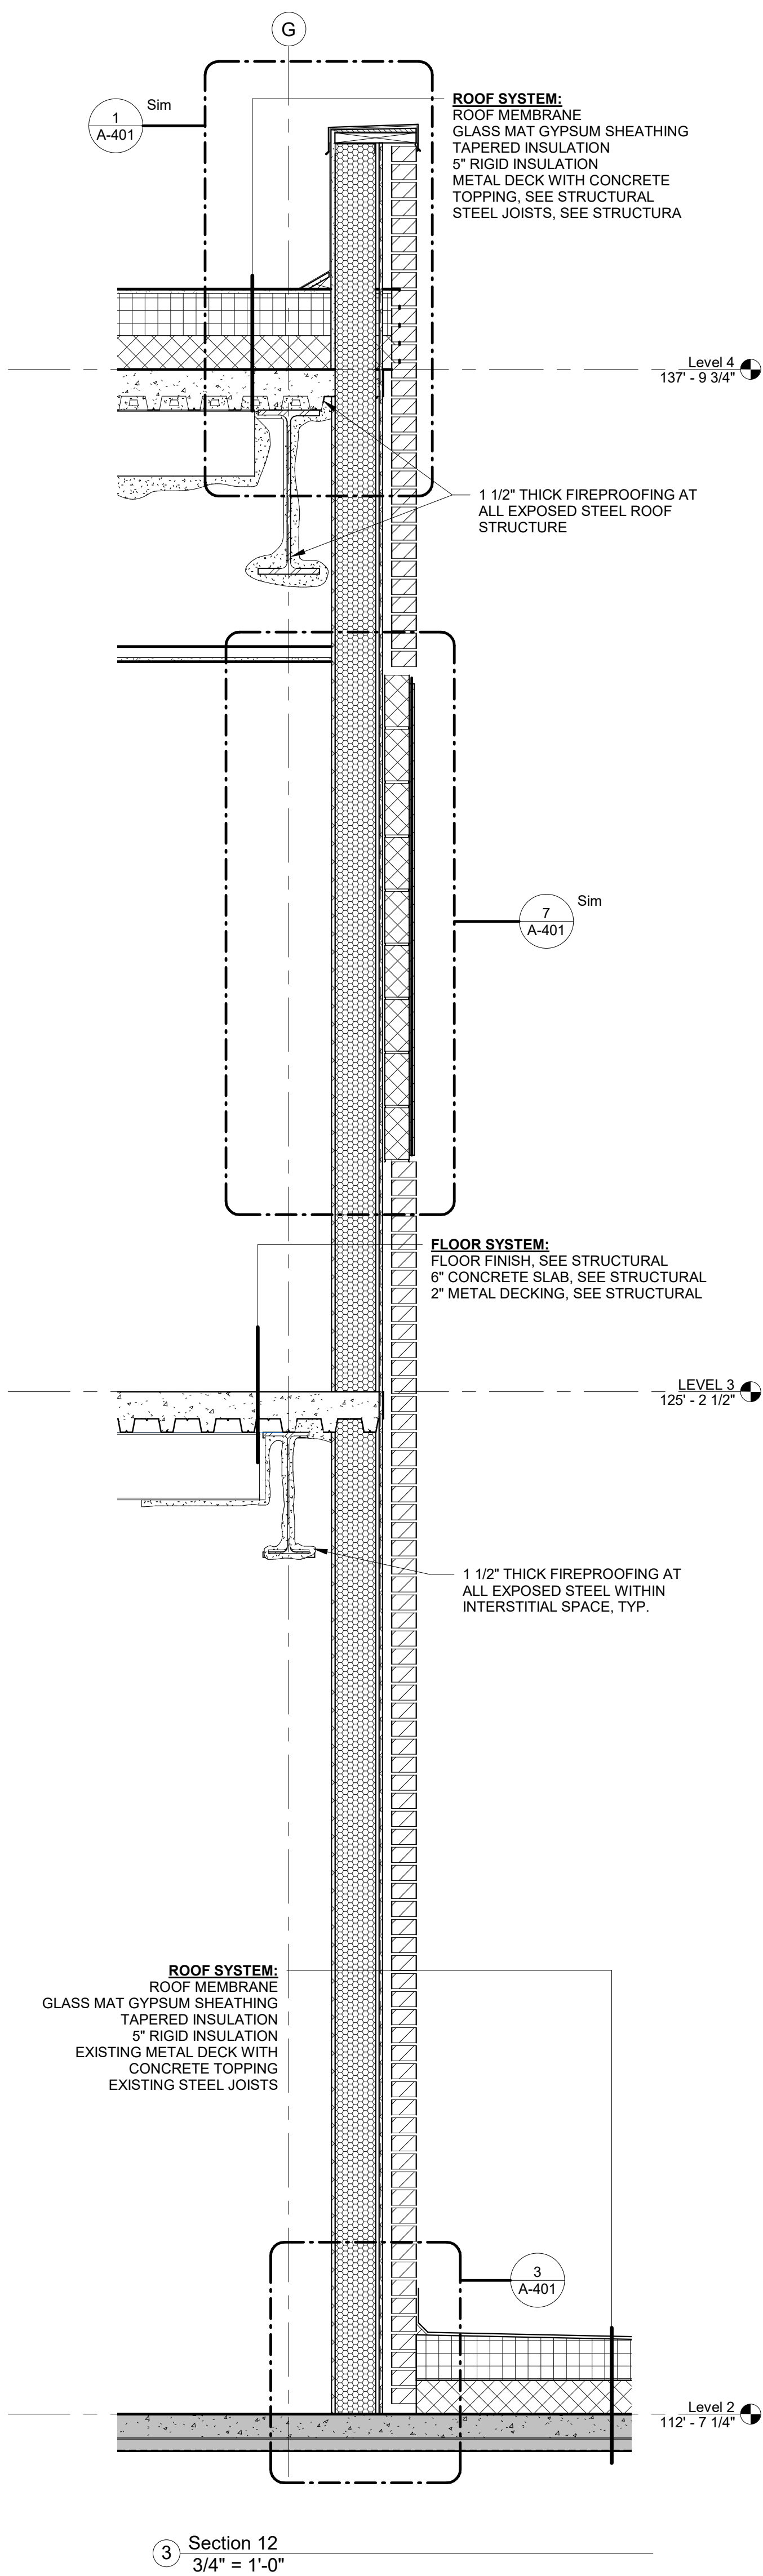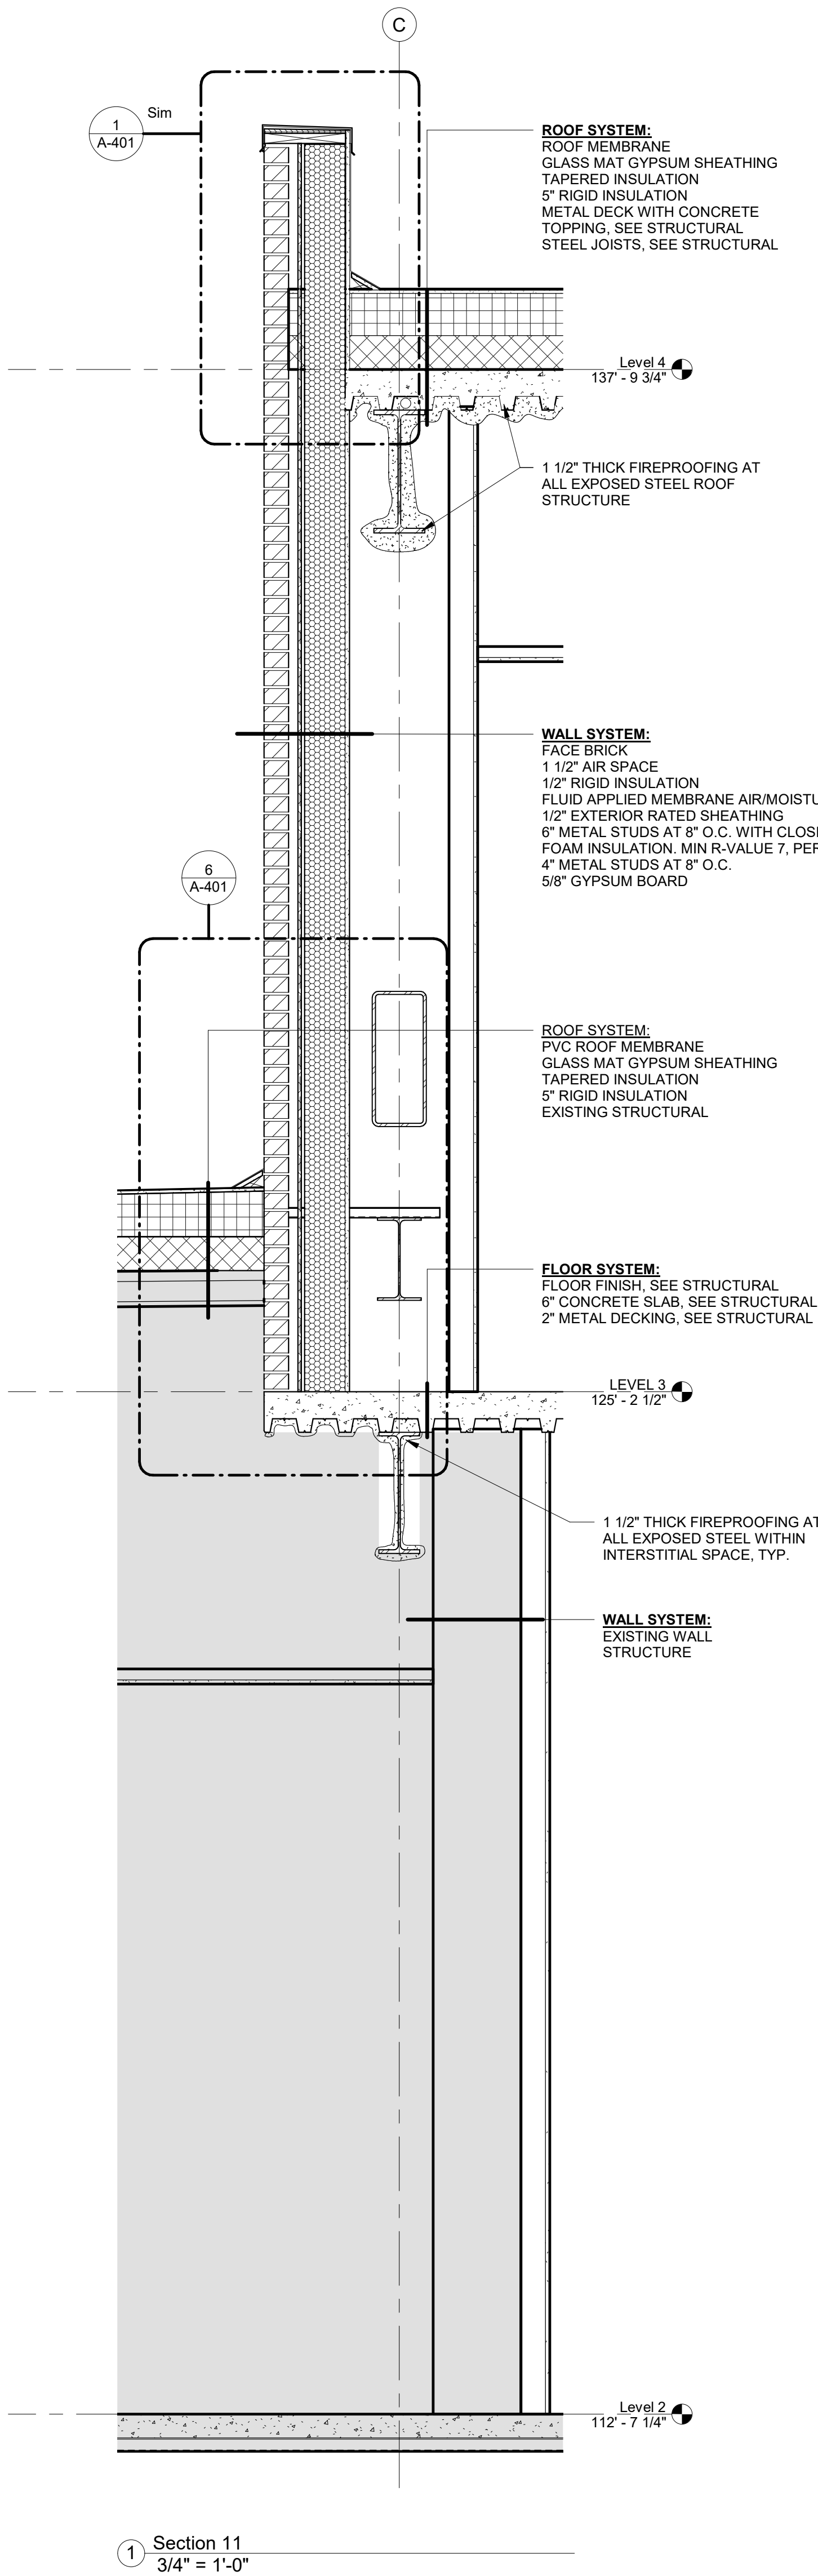

CONSTRUCTION DOCUMENTS

COMPLIANCY REVIEW INCLUDED	2/23/2024
Revisions:	Date

CONSULTANTS:



TERRASITE DESIGN
1635 DEADWOOD AVENUE
RAPID CITY, SOUTH DAKOTA 57702
PH: (605) 791-1736



ALBERTSON ENGINEERING, INC.
315 NORTH MAIN AVENUE, SUITE 200
SIOUX FALLS, SOUTH DAKOTA 57104
PH: (605) 274-0880



FARRIS ENGINEERING
12700 WEST DODGE ROAD
OMAHA, NEBRASKA 68154
PH: (402) 330-5900



ARCHITECT



FOURFRONT DESIGN, INC.
517 7TH STREET
RAPID CITY, SOUTH DAKOTA
57701
PH: (605) 342-9470
FAX: (605) 342-2377
WWW.FOURFRONTDESIGN.COM

Drawing Title	Project Title
WALL SECTIONS	Design/Construct Sterile Processing Service- Omaha VA Medical Center
Approved: Project Director	Location 4101 Woolworth Ave #4199 Omaha, Ne 68105
Omaha VA Medical Center	Date 11/23/2020
	Checked JL
	Drawn JGC




Project Number	16.2330.A08
Building Number	25
Drawing Number	A-310
Dwg. 53 of 193	



Department of Veterans Affairs

GENERAL NOTES:

1. SHEET SIZE FOR PROPER SCALE IS 30X42. CONTRACTOR SHALL NOT SCALE DRAWINGS BUT SHALL REQUEST THE DESIRED DIMENSIONS FROM THE ARCHITECT.
2. SEE SHEET G-002 FOR GENERAL NOTES.
3. APPLY 1 1/2" THICK FIREPROOFING AT ALL EXPOSED STEEL WITHIN INTERSTITIAL SPACE AND AT EXPOSED STEEL STRUCTURE ABOVE 3RD FLOOR CEILING, TYP.

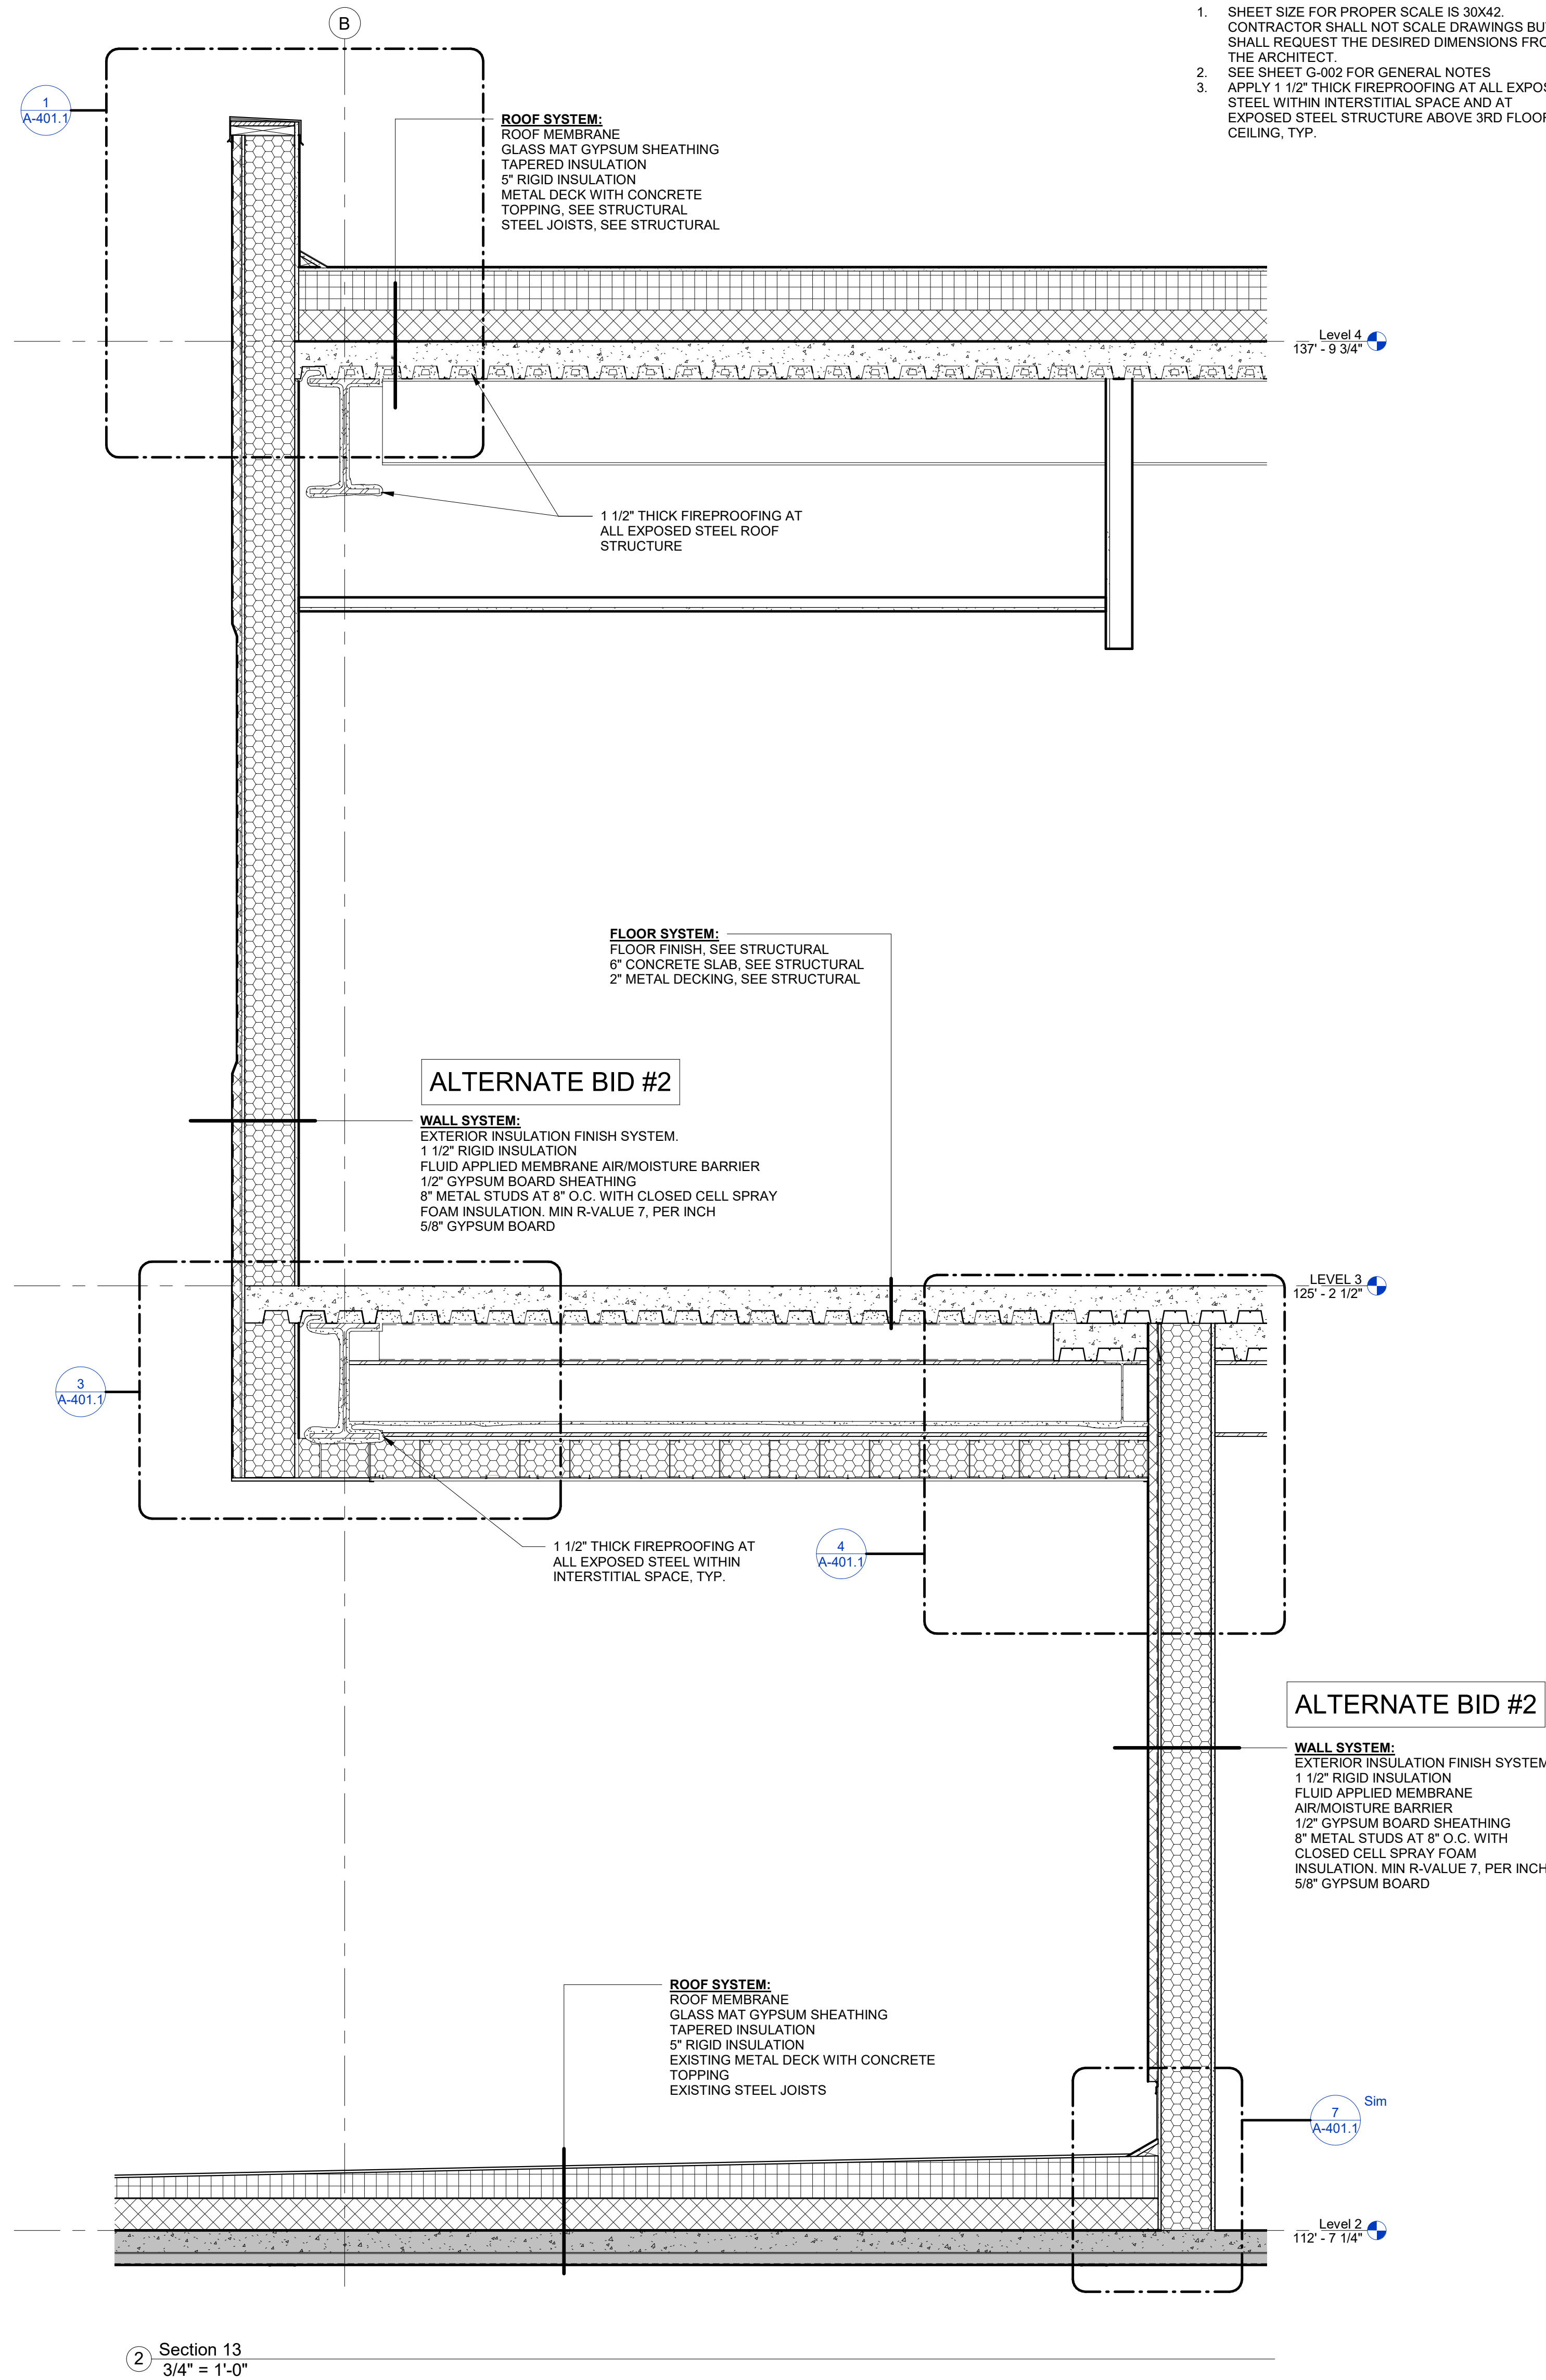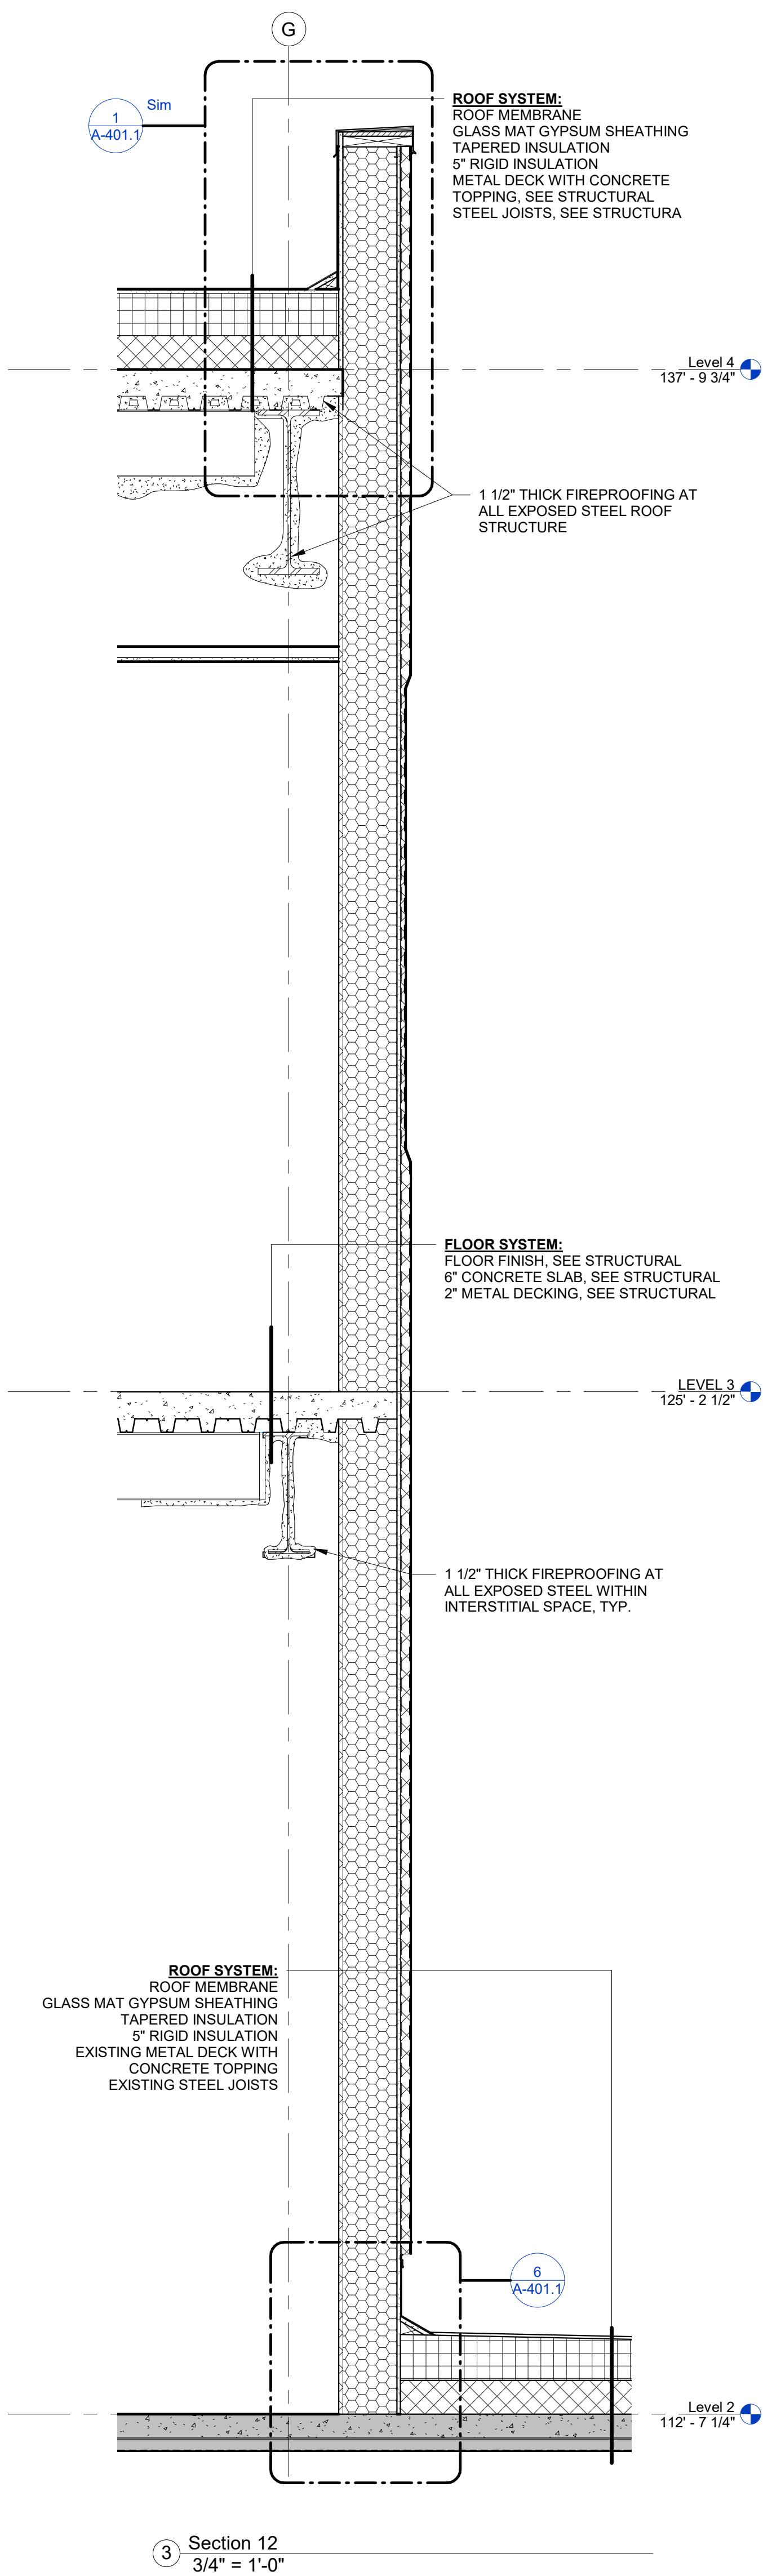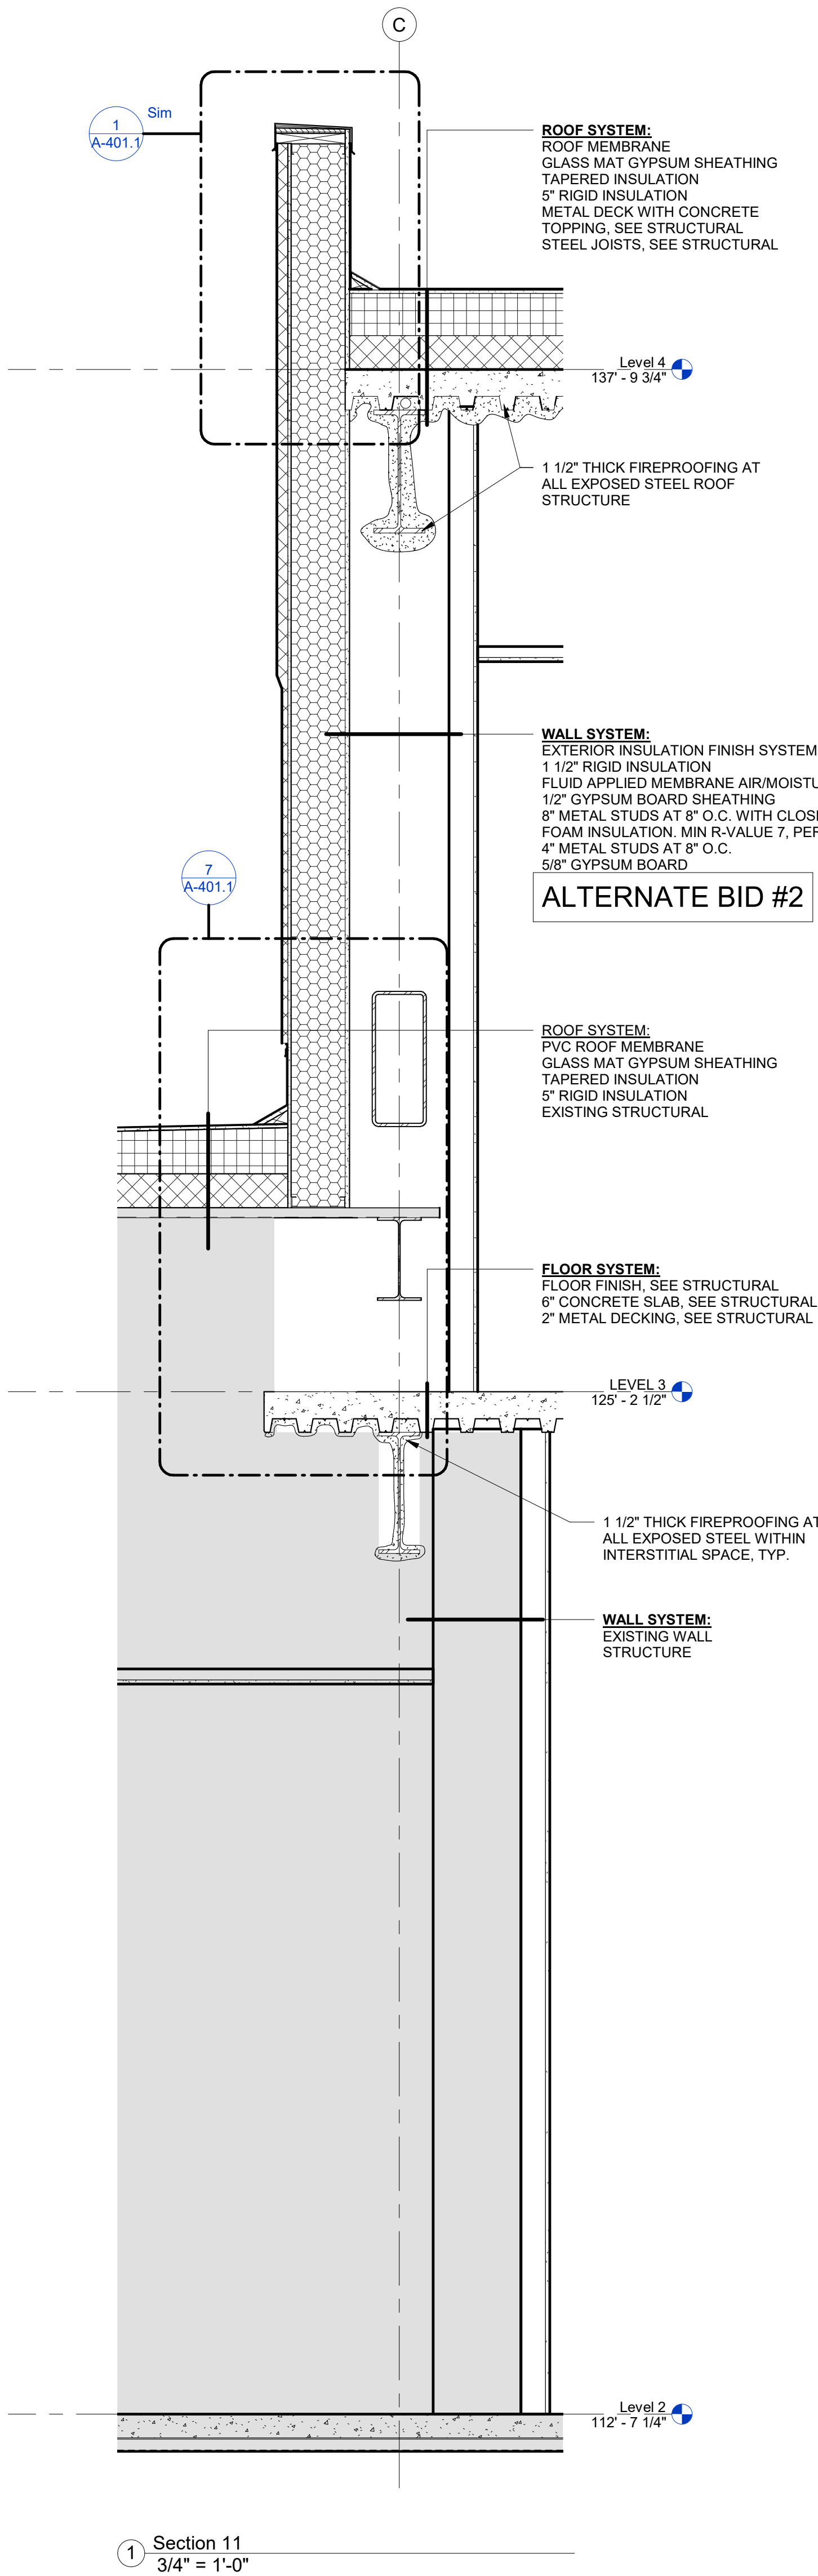

CONSTRUCTION DOCUMENTS

COMPLIANCE REVIEW INCLUDED	2/23/2024
Revisions:	Date

CONSULTANTS:



TERRASITE DESIGN
1635 DEADWOOD AVENUE
RAPID CITY, SOUTH DAKOTA 57702
PH: (605) 791-1736



ALBERTSON ENGINEERING, INC.
315 NORTH MAIN AVENUE, SUITE 200
SIOUX FALLS, SOUTH DAKOTA 57104
PH: (605) 274-0880



FARRIS ENGINEERING
12700 WEST DODGE ROAD
OMAHA, NEBRASKA 68154
PH: (402) 330-5900



ARCHITECT



FOURFRONT DESIGN, INC.
517 7TH STREET
RAPID CITY, SOUTH DAKOTA
57701
PH: (605) 342-9470
FAX: (605) 342-2377
WWW.FOURFRONTDESIGN.COM

Drawing Title

WALL SECTIONS - ALTERNATIVE BID #2

Approved: Project Director

Omaha VA Medical Center

Project Title

Design/Construct Sterile
Processing Service- Omaha VA
Medical Center

Location 4101 Woolworth Ave #4199
Omaha, Ne 68105

Date
11/23/2020

Checked
JL

Drawn
JGC

Project Number

16.2330.A08

Building Number
25

Drawing Number

A-310.1



Dwg. 54 of 193

Office of
Construction
and Facilities
Management





Department of
Veterans Affairs

1. SHEET SIZE FOR PROPER SCALE IS 30X42. CONTRACTOR SHALL NOT SCALE DRAWINGS BUT SHALL REQUEST THE DESIRED DIMENSIONS FROM THE ARCHITECT.
2. SEE SHEET G-002 FOR GENERAL NOTES
3. APPLY 1 1/2" THICK FIREPROOFING AT ALL EXPOSED STEEL WITHIN INTERSTITIAL SPACE AND AT EXPOSED STEEL STRUCTURE ABOVE 3RD FLOOR CEILING, TYP.

  [illegible]


GENERAL NOTES:

1. SHEET SIZE FOR PROPER SCALE IS 30X42. CONTRACTOR SHALL NOT SCALE DRAWINGS BUT SHALL REQUEST THE DESIRED DIMENSIONS FROM THE ARCHITECT.
2. SEE SHEET G-002 FOR GENERAL NOTES.
3. APPLY 1 1/2" THICK FIREPROOFING AT ALL EXPOSED STEEL WITHIN INTERSTITIAL SPACE AND AT EXPOSED STEEL STRUCTURE ABOVE 3RD FLOOR CEILING, TYP.

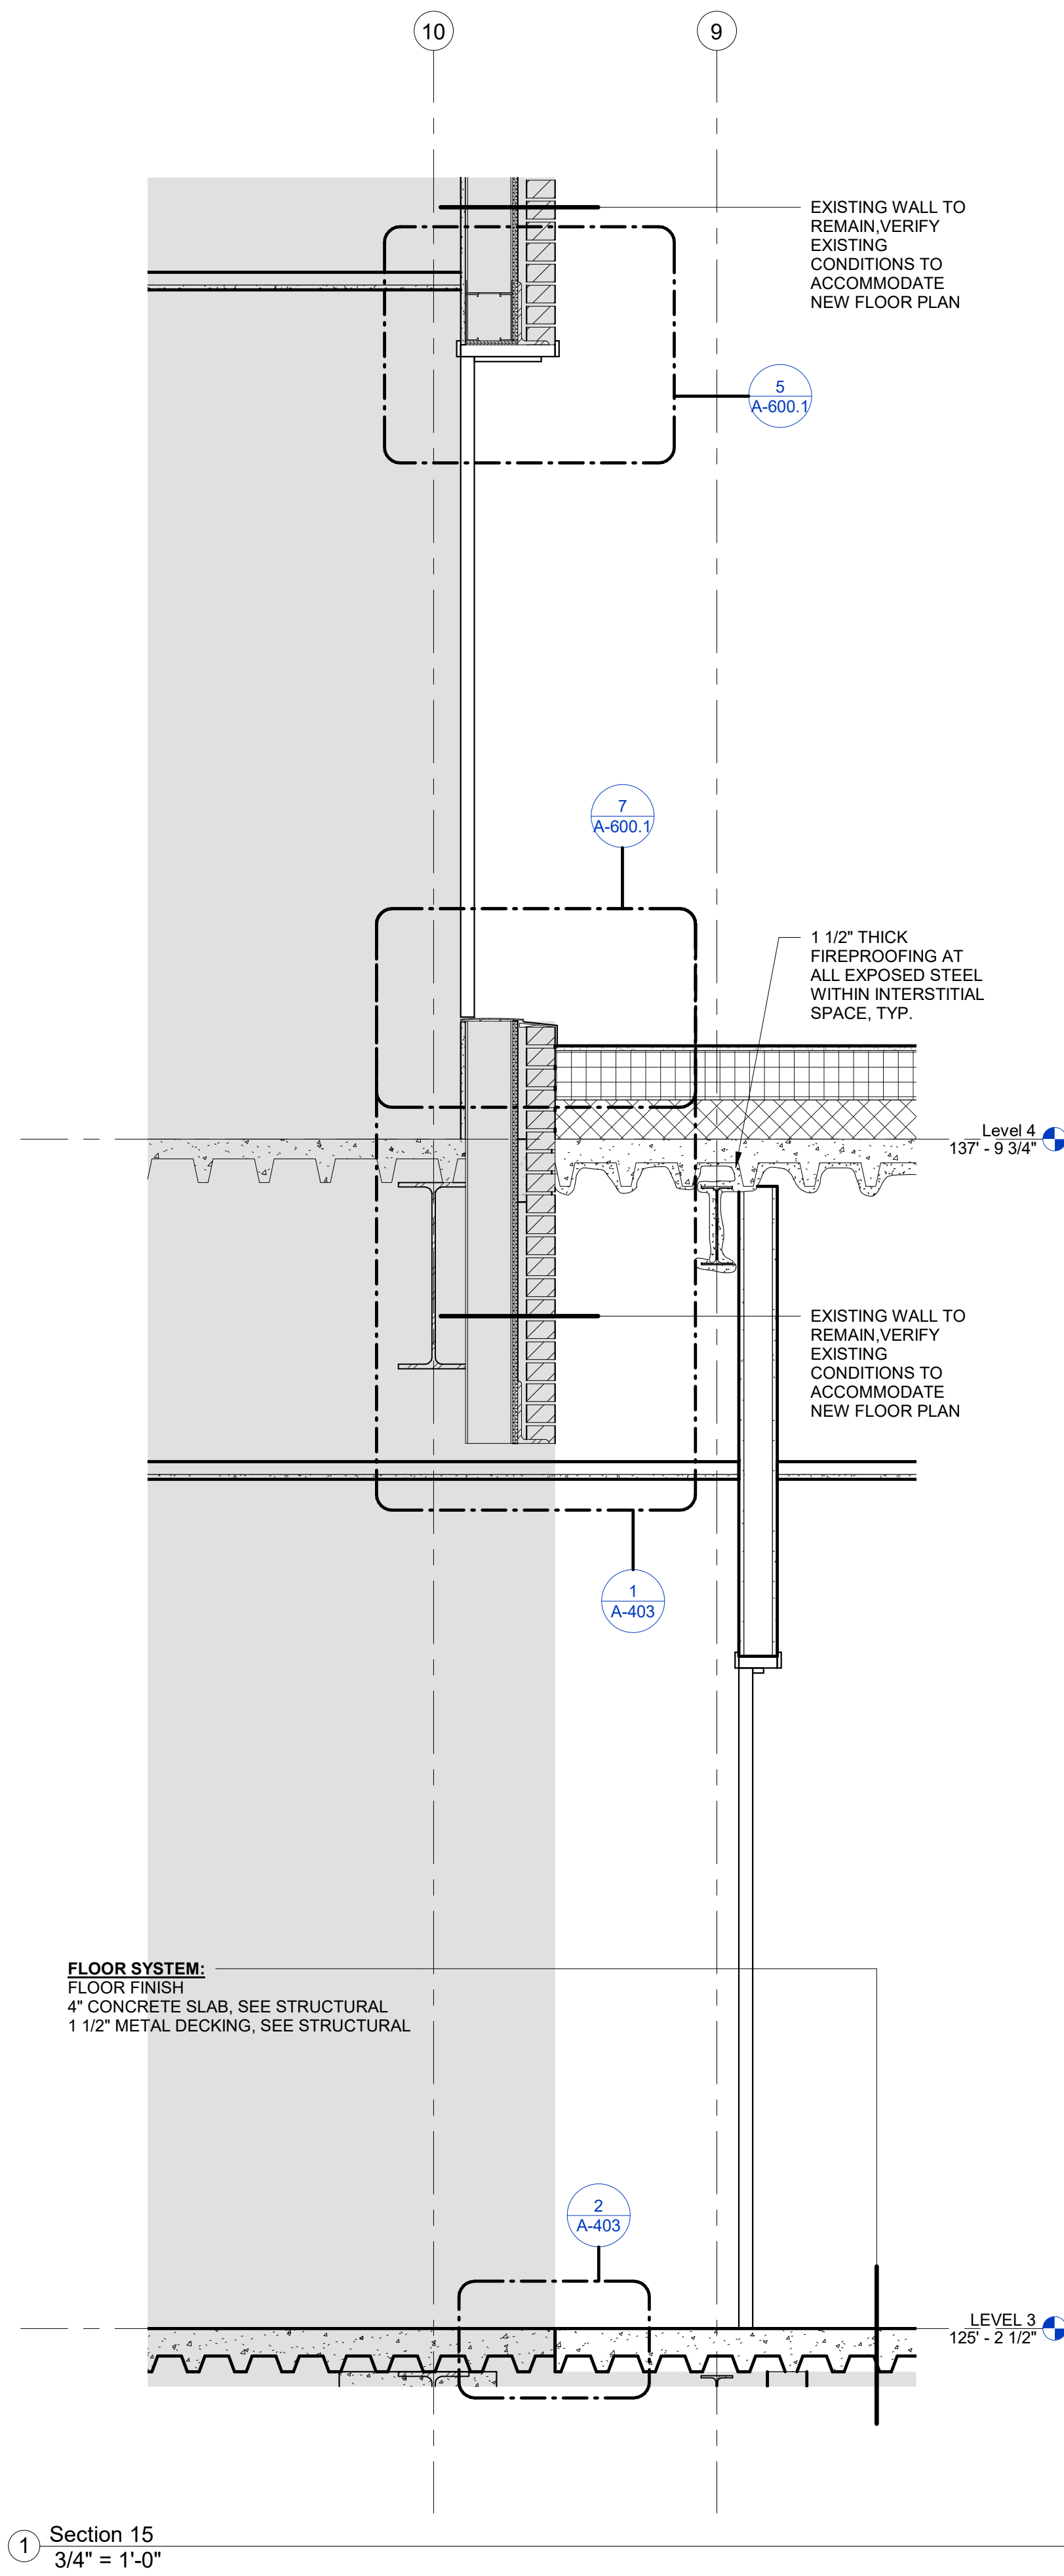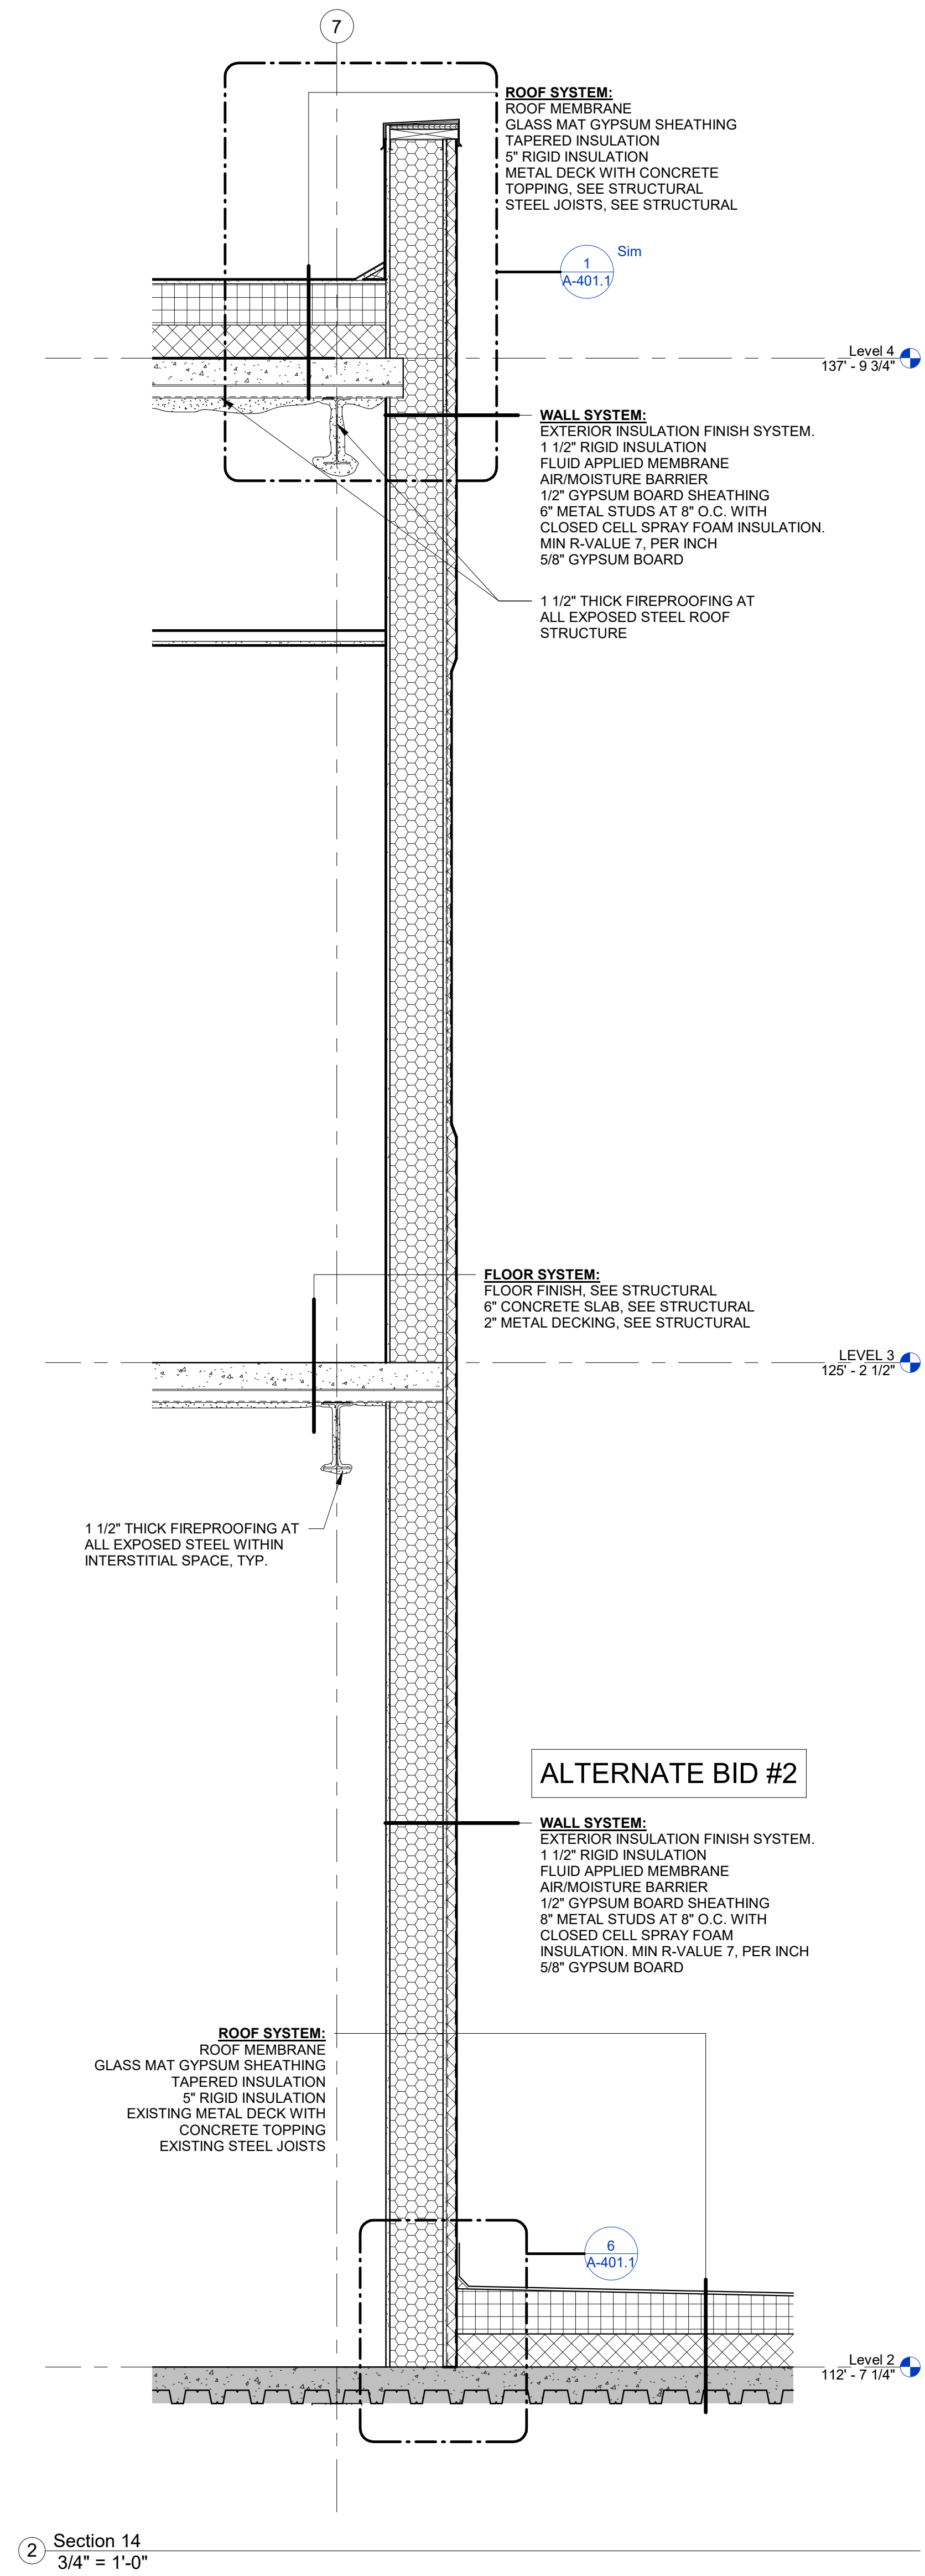

ALTERNATE BID #2

WALL SYSTEM:
EXTERIOR INSULATION FINISH SYSTEM.
1 1/2" RIGID INSULATION
FLUID APPLIED MEMBRANE
AIR/MOISTURE BARRIER
1/2" GYPSUM BOARD SHEATHING
8" METAL STUDS AT 8" O.C. WITH CLOSED CELL SPRAY FOAM INSULATION, MIN R-VALUE 7, PER INCH
5/8" GYPSUM BOARD

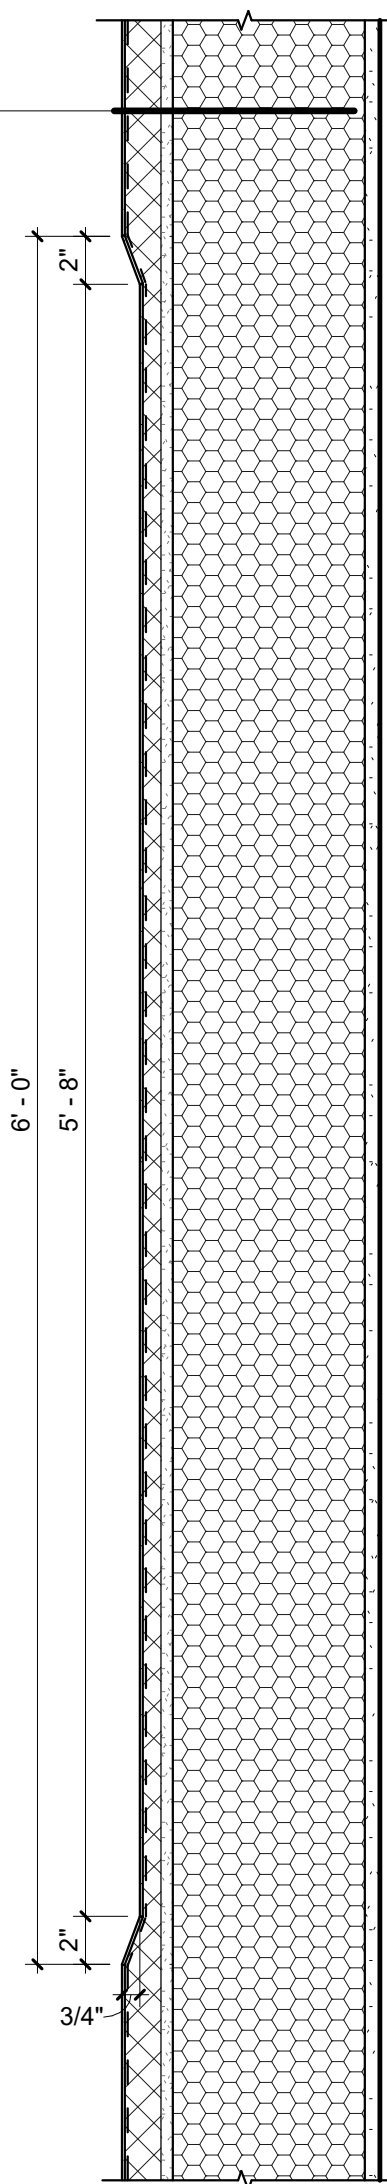

CONSTRUCTION DOCUMENTS

COMPLIANCY REVIEW INCLUDED	2/23/2024
Revisions:	Date

CONSULTANTS:



TERRASITE DESIGN
1635 DEADWOOD AVENUE
RAPID CITY, SOUTH DAKOTA 57702
PH: (605) 791-1736



Albertson Engineering, Inc.




FARRIS ENGINEERING
OMAHA (BRANCH) | DENVER | COLORADO SPRINGS
farris-engineering.com | PH: 1.822.543

ALBERTSON ENGINEERING, INC.
315 NORTH MAIN AVENUE, SUITE 200
SIOUX FALLS, SOUTH DAKOTA 57104
PH: (605) 274-0880

FARRIS ENGINEERING
12700 WEST DODGE ROAD
OMAHA, NEBRASKA 68154
PH: (402) 330-5900



ARCHITECT

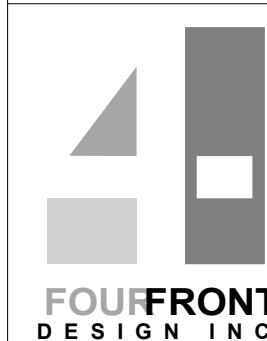

FOURFRONT DESIGN, INC.
517 7TH STREET
RAPID CITY, SOUTH DAKOTA
57701
PH: (605) 342-9470
FAX: (605) 342-2377
WWW.FOURFRONTDESIGN.COM

Drawing Title	Project Title	Project Number
WALL SECTIONS - ALTERNATIVE BID #2	Design/Construct Sterile Processing Service- Omaha VA Medical Center	16.2330.A08
Approved: Project Director	Location	Building Number
Omaha VA Medical Center	4101 Woolworth Ave #4199 Omaha, Ne 68105	25
	Date	Drawn
	11/23/2020	Author
	Checked	
	Checker	

Project Number	Building Number	Drawn
16.2330.A08	25	Author
Drawn	Checked	
Author	Checker	
Project Number	Building Number	Drawn
16.2330.A08	25	Author
Drawn	Checked	
Author	Checker	

Office of Construction and Facilities Management	Department of Veterans Affairs
--	--------------------------------