




A CORR WC01 LOOKING EAST NOT TO SCALE
B CORR WC01A - W10A WORK STATION NOT TO SCALE
C CORR WC01A IN-FLOOR SCALE NOT TO SCALE
D CORR WC01A-W10B @ COPIER NOT TO SCALE
E CORR WC01A / W10C NOT TO SCALE

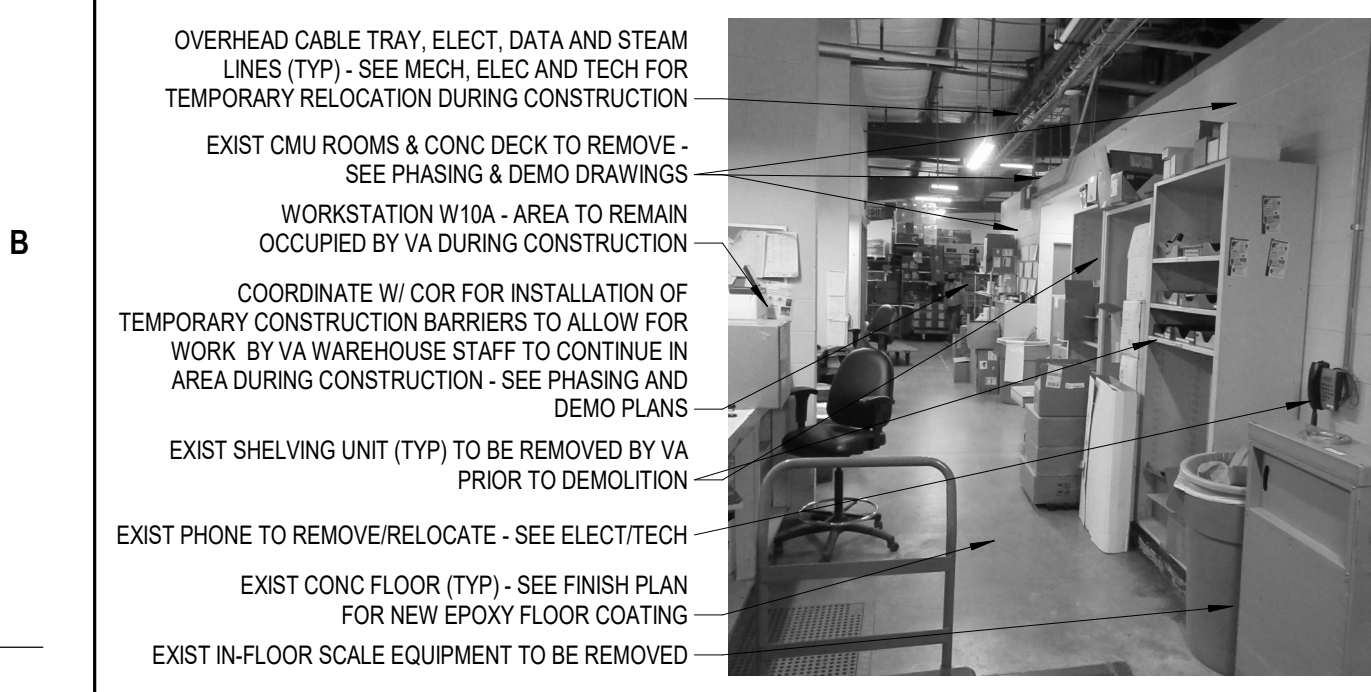

Q CORR WC01A LOOKING WEST NOT TO SCALE

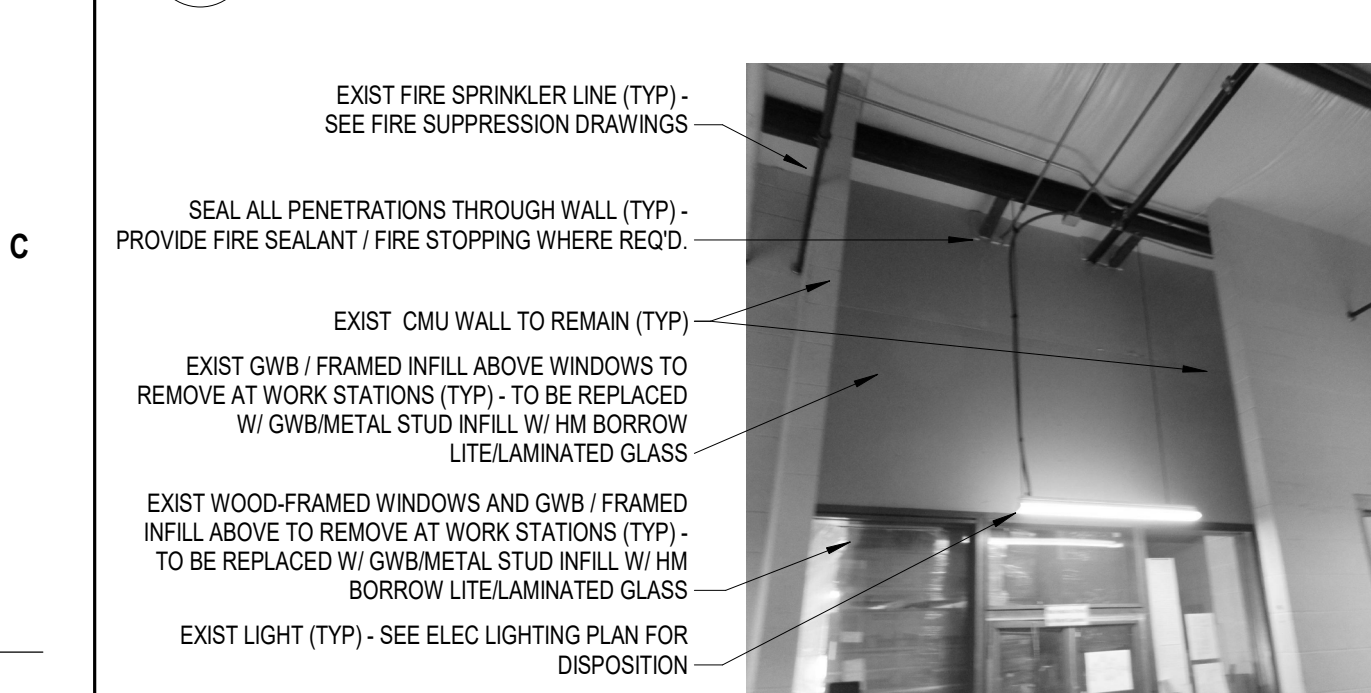

P RM. W10A ABOVE WDW. NOT TO SCALE

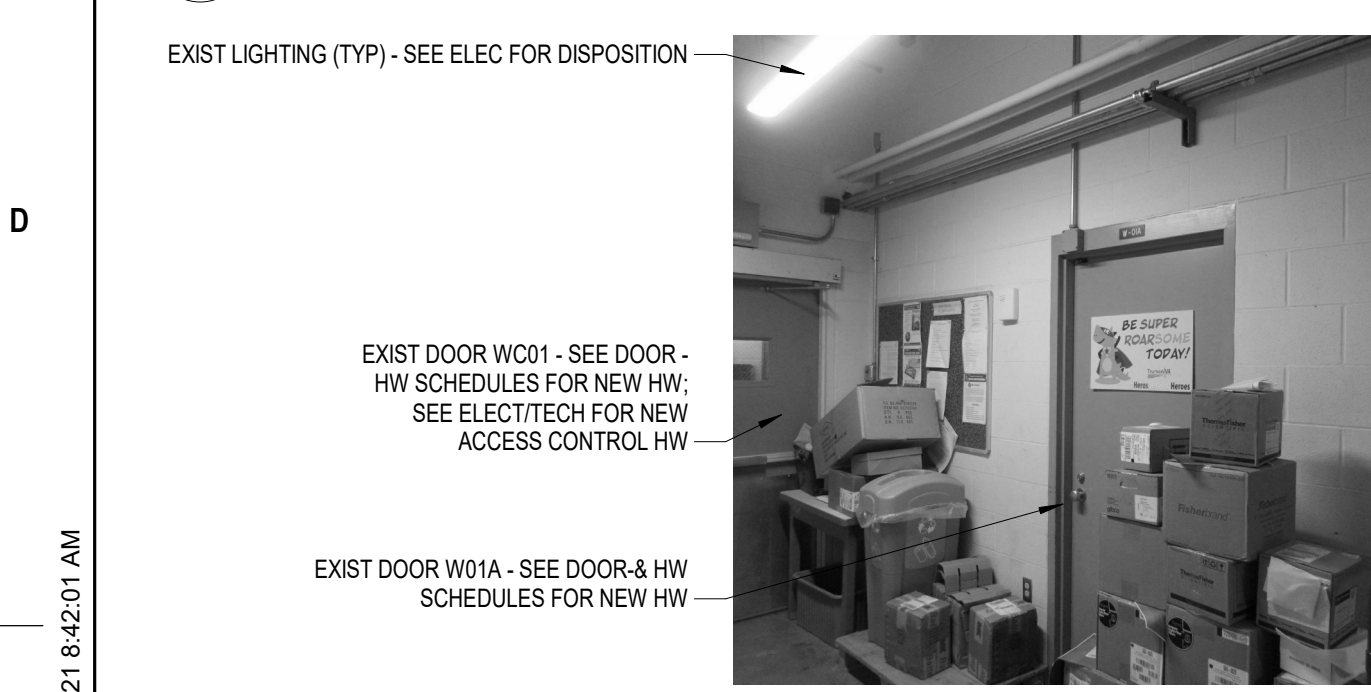


O CORR WC01-DOOR W01A NOT TO SCALE



N RM. W01 SW CORNER-FIRE RISER NOT TO SCALE




M RM. W01 FIRE RISER-ENTRANCE NOT TO SCALE

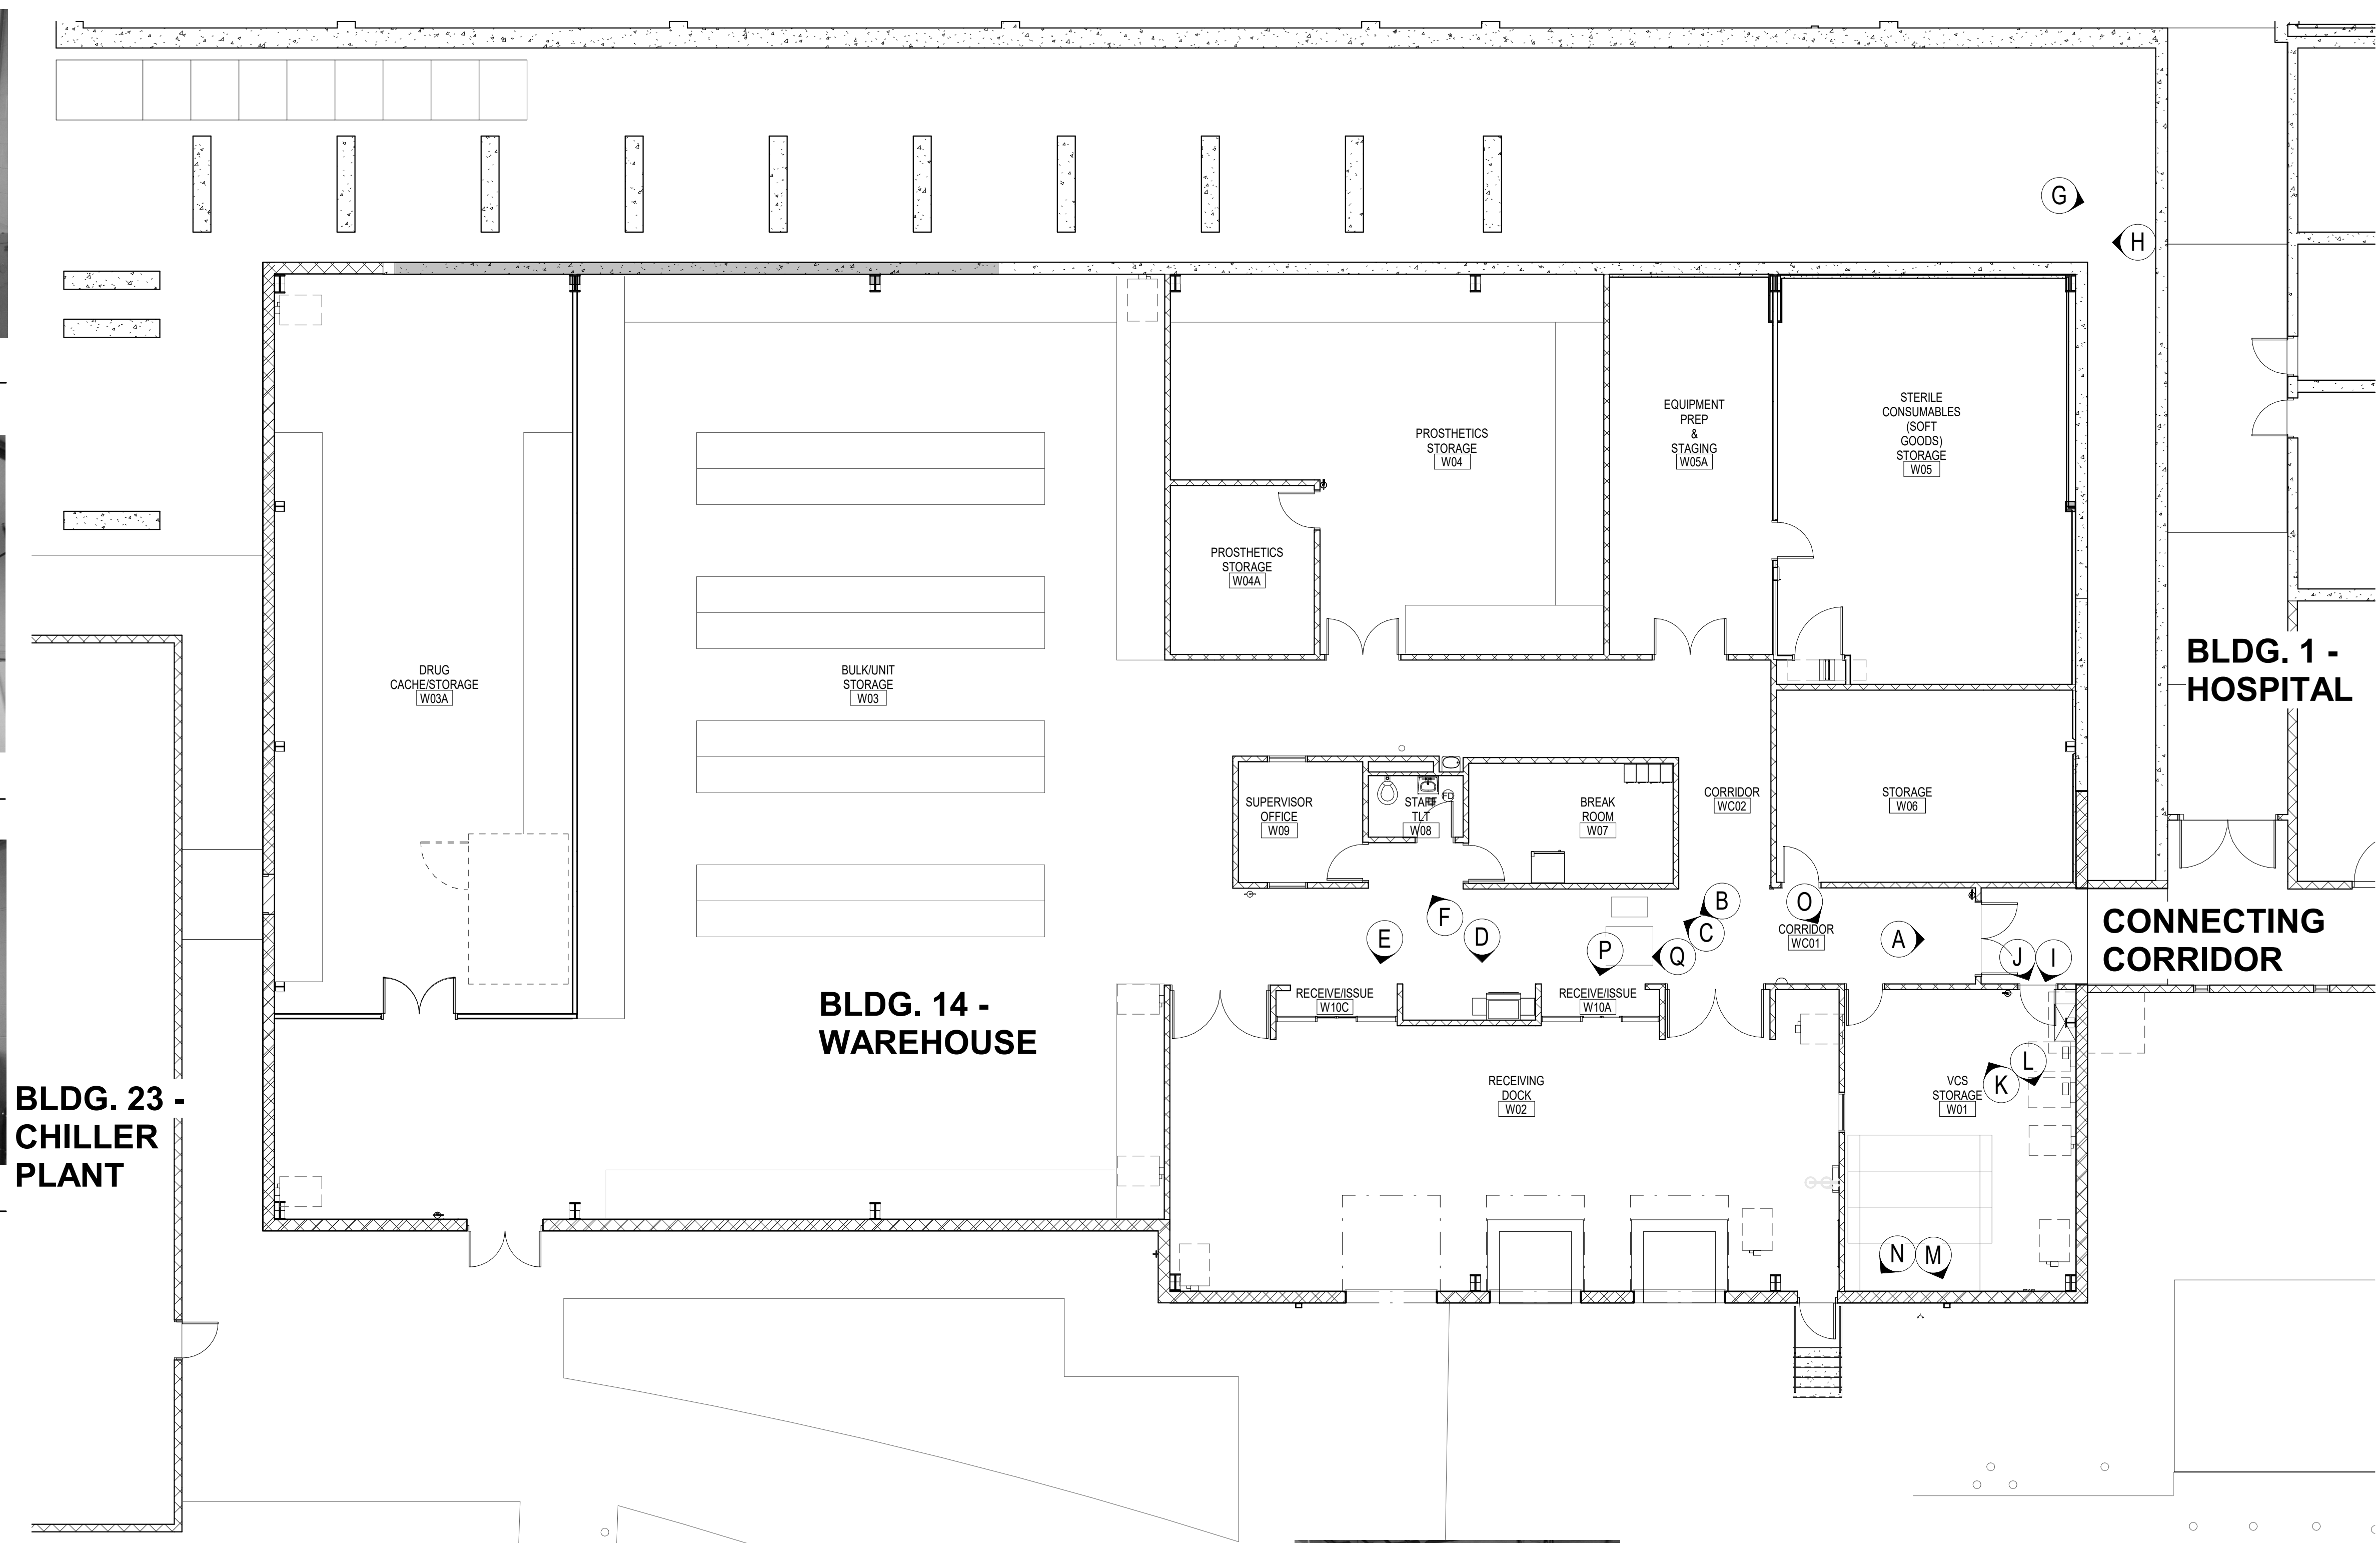


1 EXISTING CONDITION FLOOR PLAN
1/8" = 1'-0"




L RM. W01 SE CORNER NOT TO SCALE

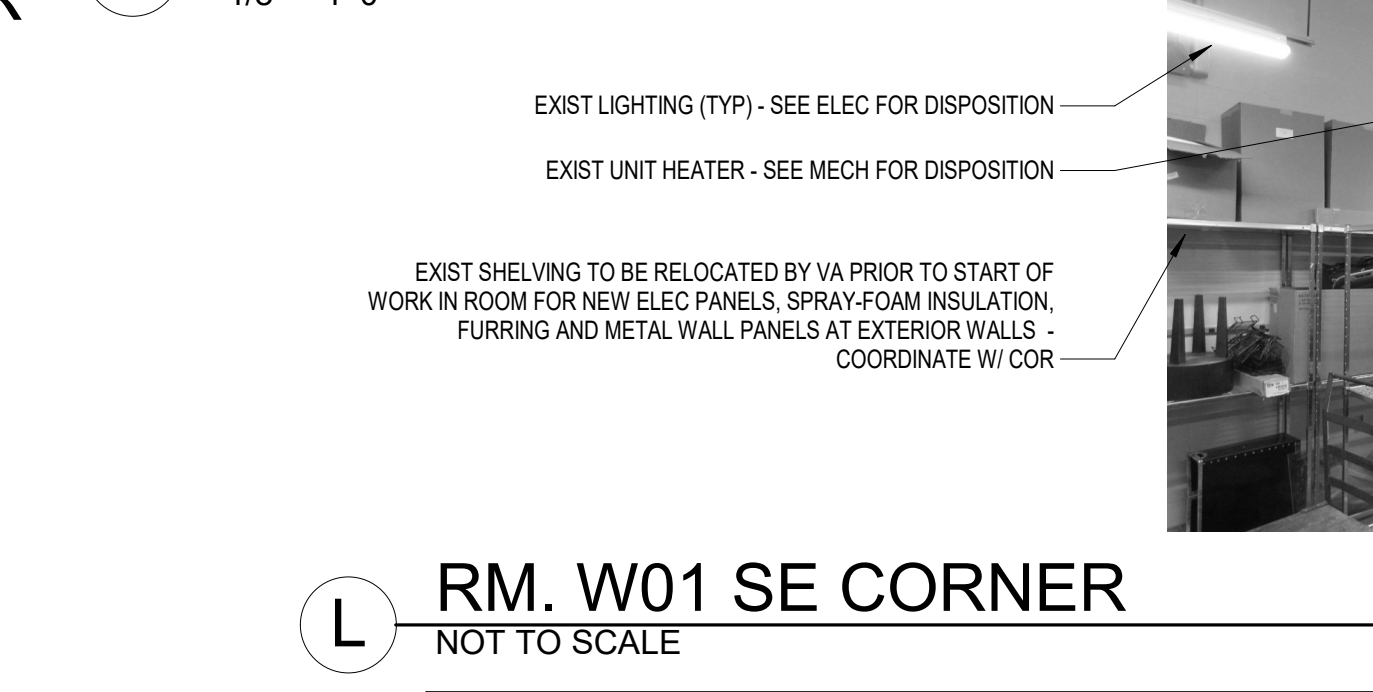


K RM. W01 N. WALL NOT TO SCALE

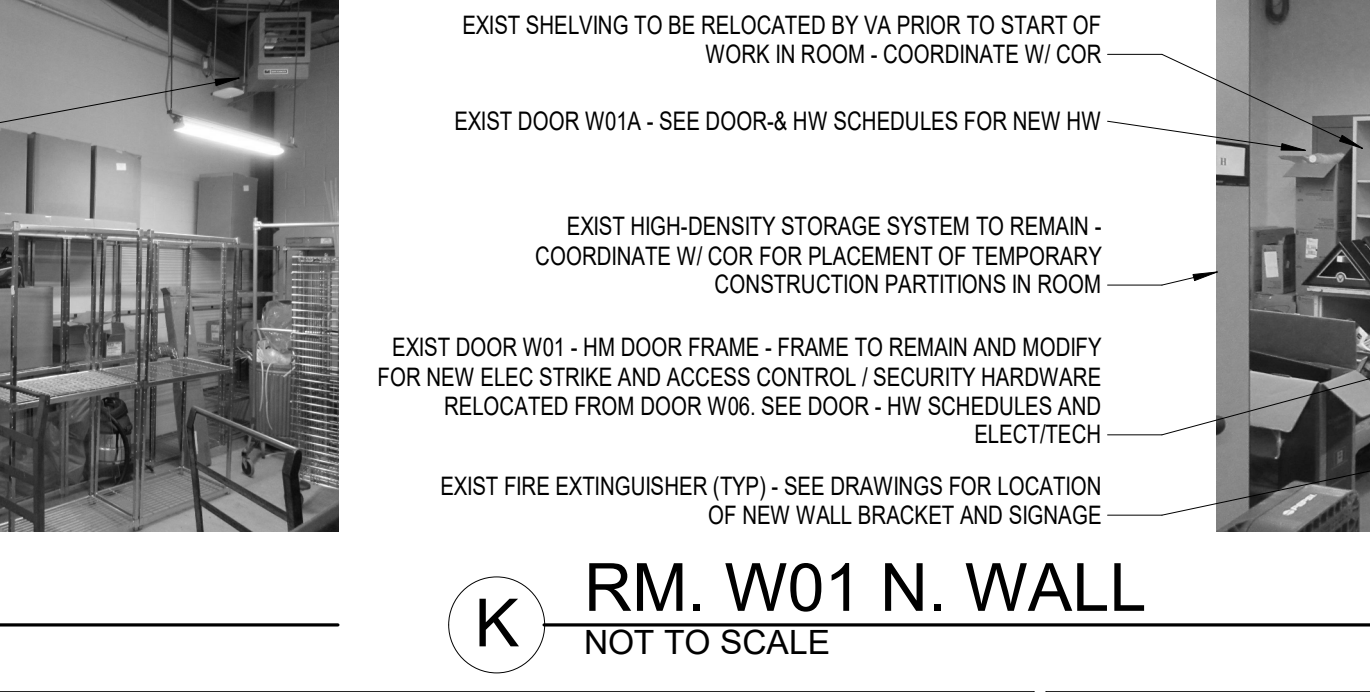


J RM. W01 E. WALL NOT TO SCALE

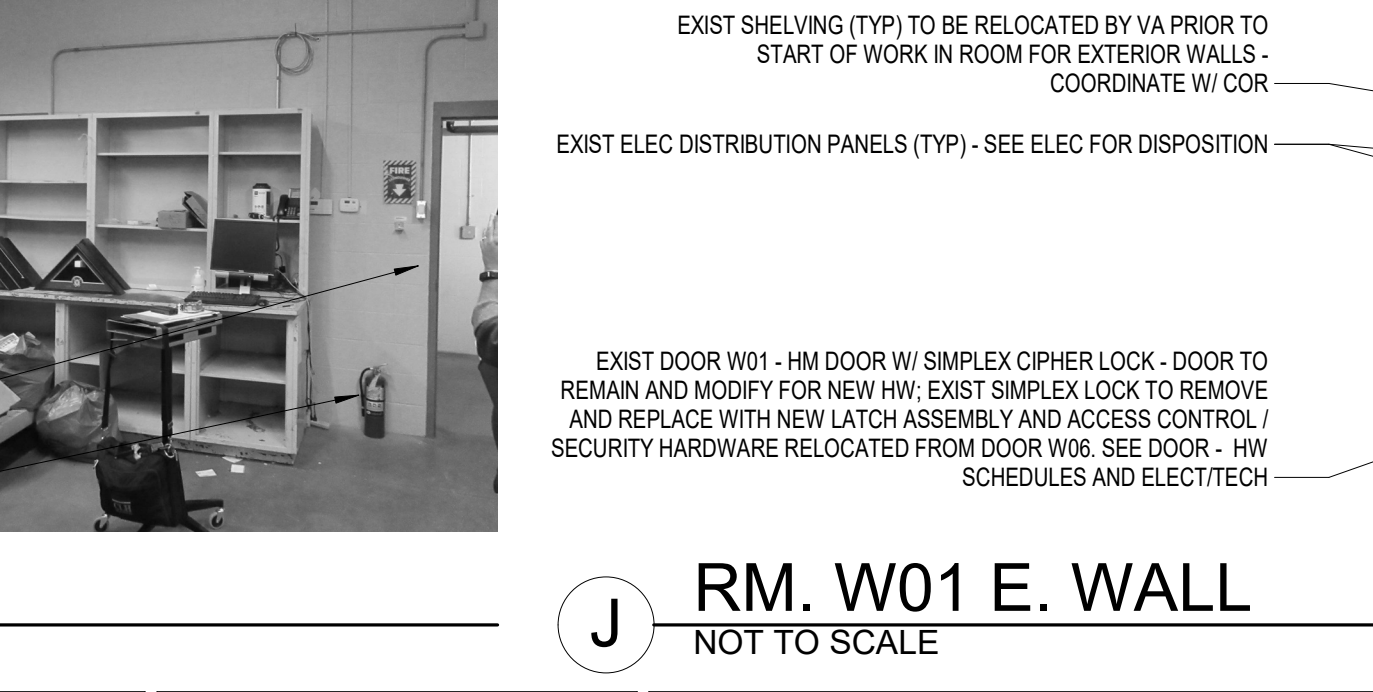


I RM. W01 LOOKING SOUTH NOT TO SCALE

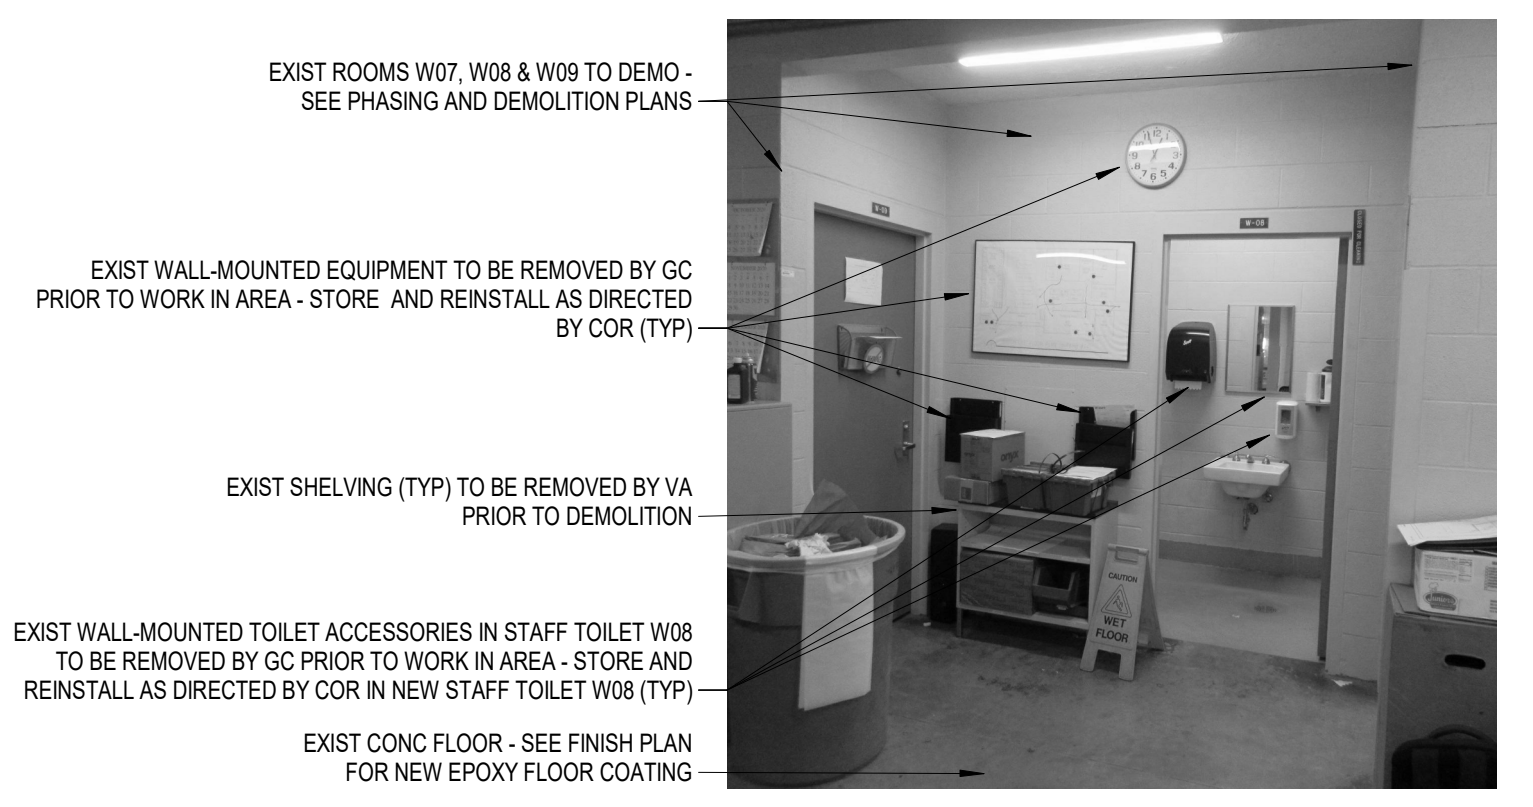

F CORR WC01A @ EW08-EW09 ALCOVE NOT TO SCALE

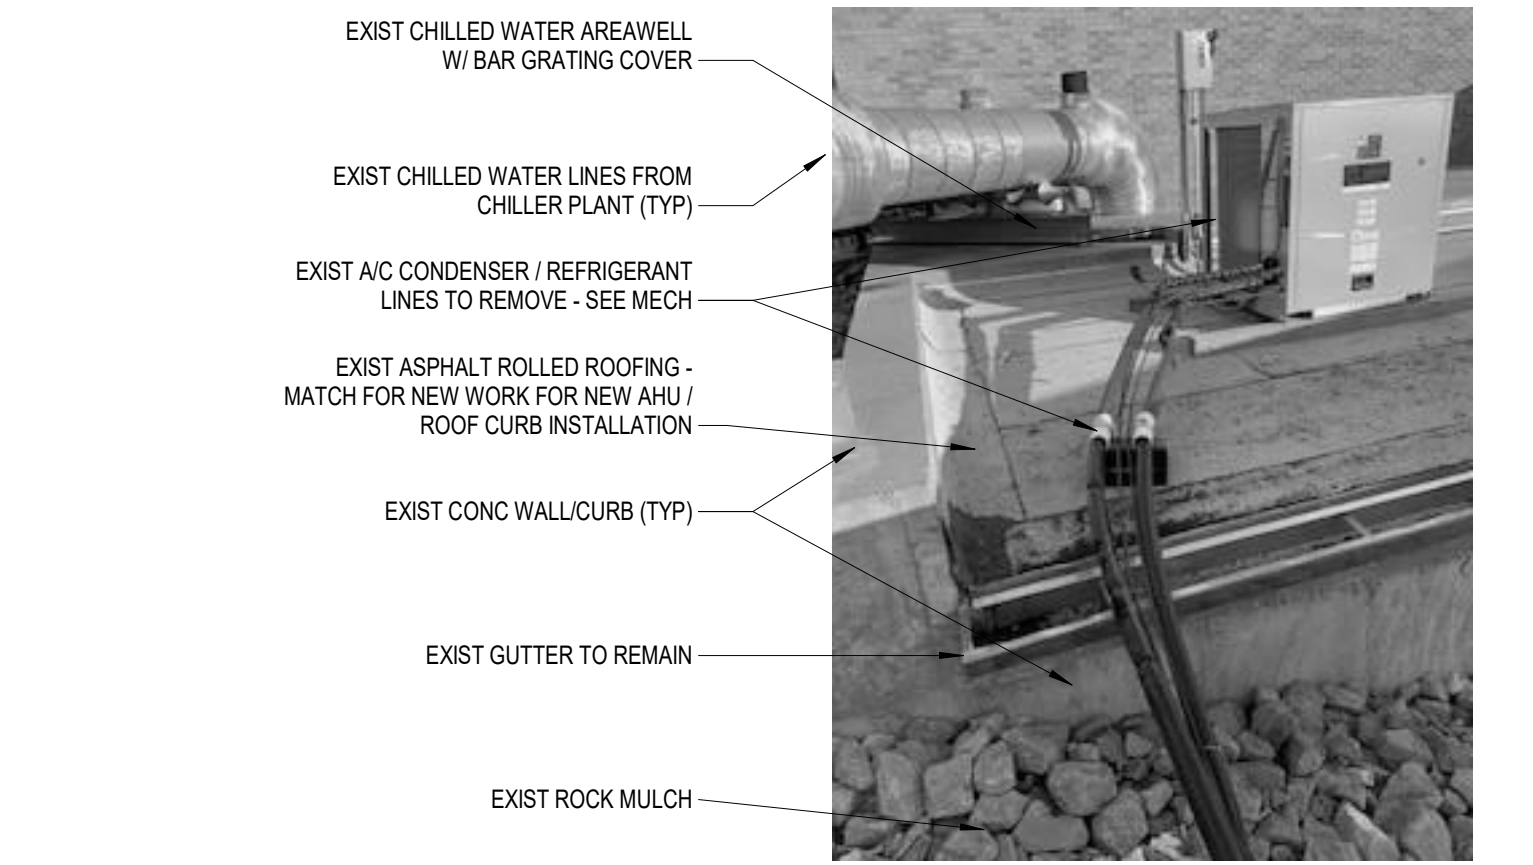

G CORR CBG1 ROOF - CW AREAWAY NOT TO SCALE

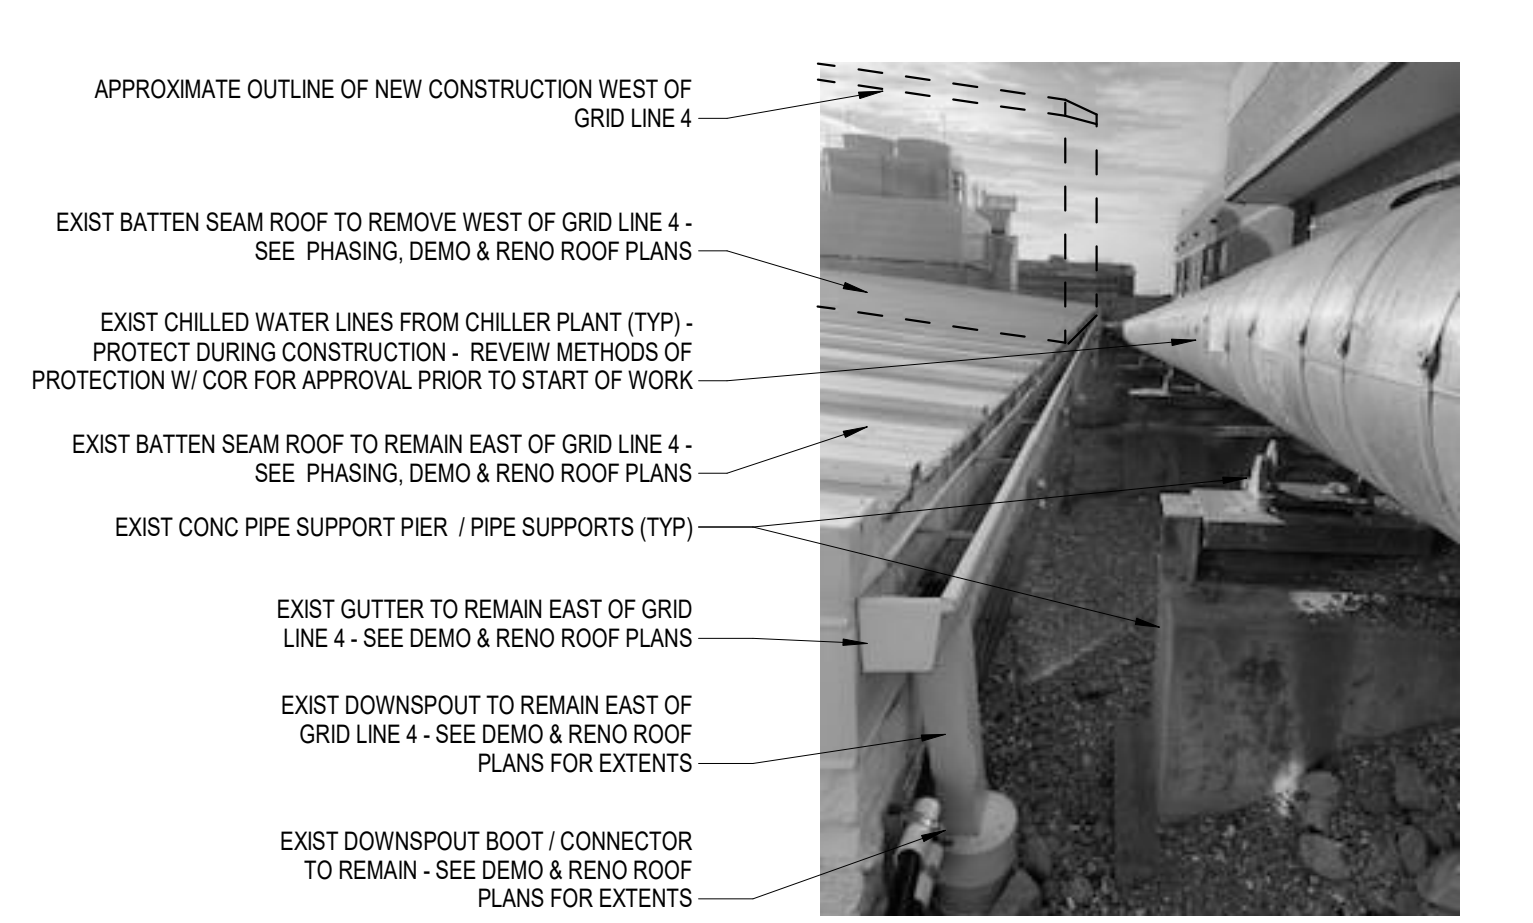

H EXT. WH N. ROOF-CHILLER LINES NOT TO SCALE

BID SET	03/24/2021
Revisions:	Date:

ARCHITECT/ENGINEER OF RECORD
 Calvin L. Hinz Architects, P.C.
 3705 North 200th Street
 Elk River, MN 55019
 Phone: 402.291.6941 Fax: 402.291.9193

IMEG
 Incandescence Life Safety, Inc.
 2025 Douglas Court, #400, Denver, CO 80210
 Phone: (303) 722-8010

STAMP
 ARCHITECT
 RICHARD JOSEPH/OPEN
 A-6125
 STATE OF NEBRASKA
 24 MAR 2021

Office of Construction and Facilities Management
 VA U.S. Department of Veterans Affairs

Drawing Title
 EXISTING CONDITIONS PLAN, EXT. & INT. PHOTOS - CORRS. & OPEN AREA
Approved:

Phase
 BID SET
 FULLY SPRINKLERED

Project Title
 RENOVATE WAREHOUSE FOR PANDEMIC PREPAREDNESS
Location
 HARRY S. TRUMAN MEM. VETERANS HOSPITAL
 800 HOSPITAL DR., COLUMBIA MO 65201
Issue Date
 03/24/2021
Checked
 AHT
Drawn
 TJF
Project Number
 589A4-20-158
Building Number
 14
Drawing Number
 RA104
 Dwg. # 94 of 94