

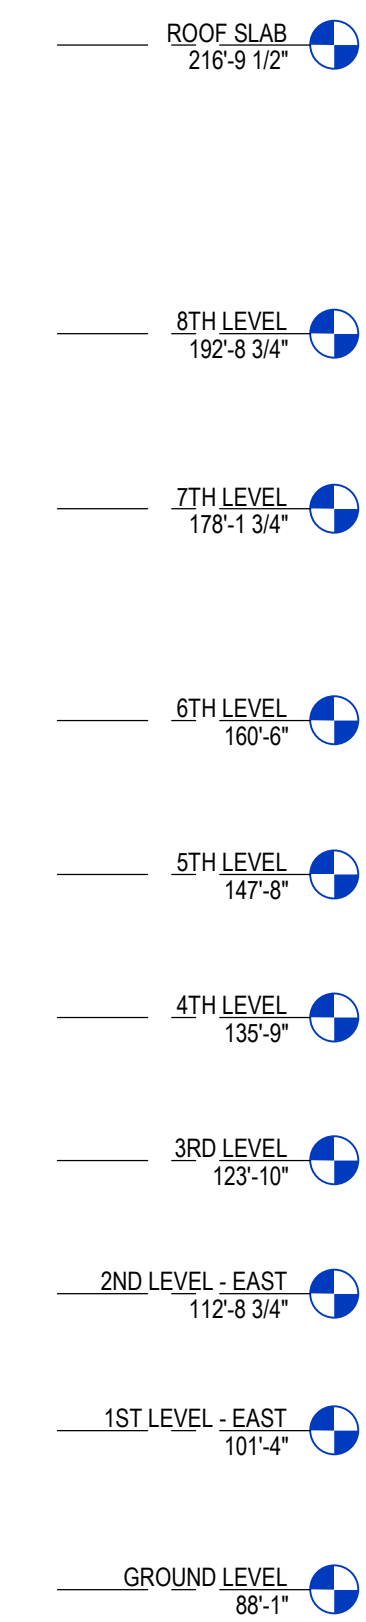
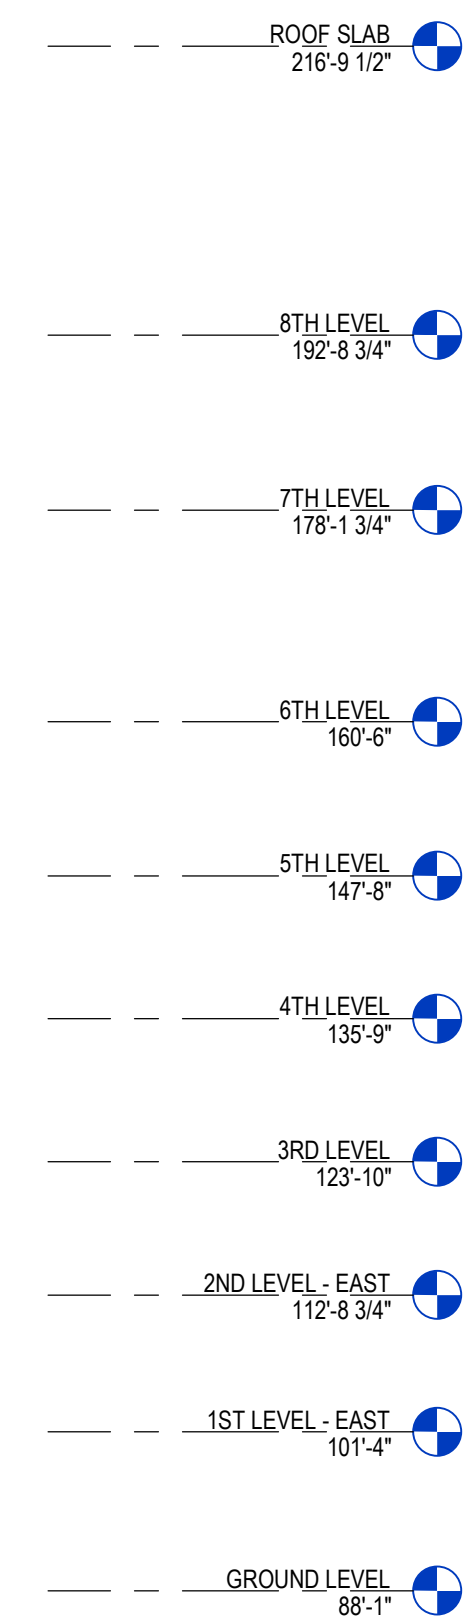
 
 


 


9/14/2023 11:23:11 AM

 


C:_SGA Revit Local\BUILDING 05_MichaelAlb.rvt

CONSULTANTS			ARCHITECT OF RECORD		Office of Construction and Facilities Management		Drawing Title ARCHITECTURAL - ELEVATIONS - OVERALL		Phase CONSTRUCTION DOCUMENTS		Project Title SIOUX FALLS VA HEALTH CARE SYSTEM CAMPUS IMPROVE CAMPUS BUILDING EXTERIORS		Project Number VA #438-22-600 SGA #221926			
CIVIL:  EHRHART GRIFFIN & ASSOCIATES Ehrhart Griffin & Associates 2550 University Ave W. Sioux Falls, SD 57104 Phone: 605-339-7215			STRUCTURAL:  ERICKSEN ROED & ASSOCIATES Ericksen Roed Associates 2550 University Ave W. Suite 423 S Si, Paul, MN 55402 Phone: 651-251-7570		MEP:  DUNHAM Dunham Associates, Inc. 50 South South St Suite 1100 Minneapolis, MN 55402 Phone: 612-465-7550		 STONE GROUP ARCHITECTS Stone Group Architects, Inc. 600 East 7th Street Sioux Falls, SD 57103 Phone: 605-221-1144				Approved: Issue Date 09-15-2023		Checked BH Drawn MA		Location SIOUX FALLS, SOUTH DAKOTA Drawing Number 05 05. AE203	

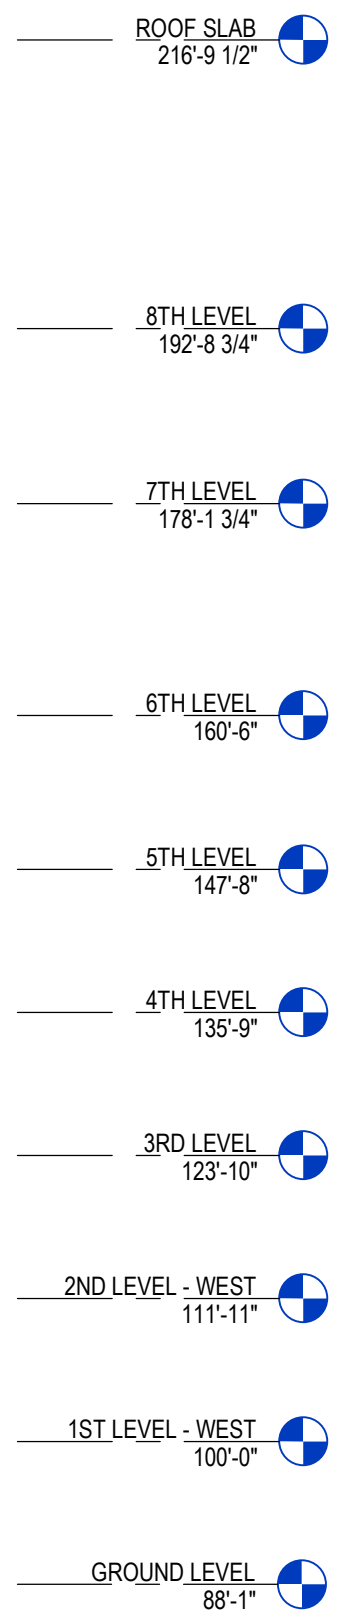

C:_SGA Revit Local\BUILDING 05_MichaelAlb.rvt

[illegible]

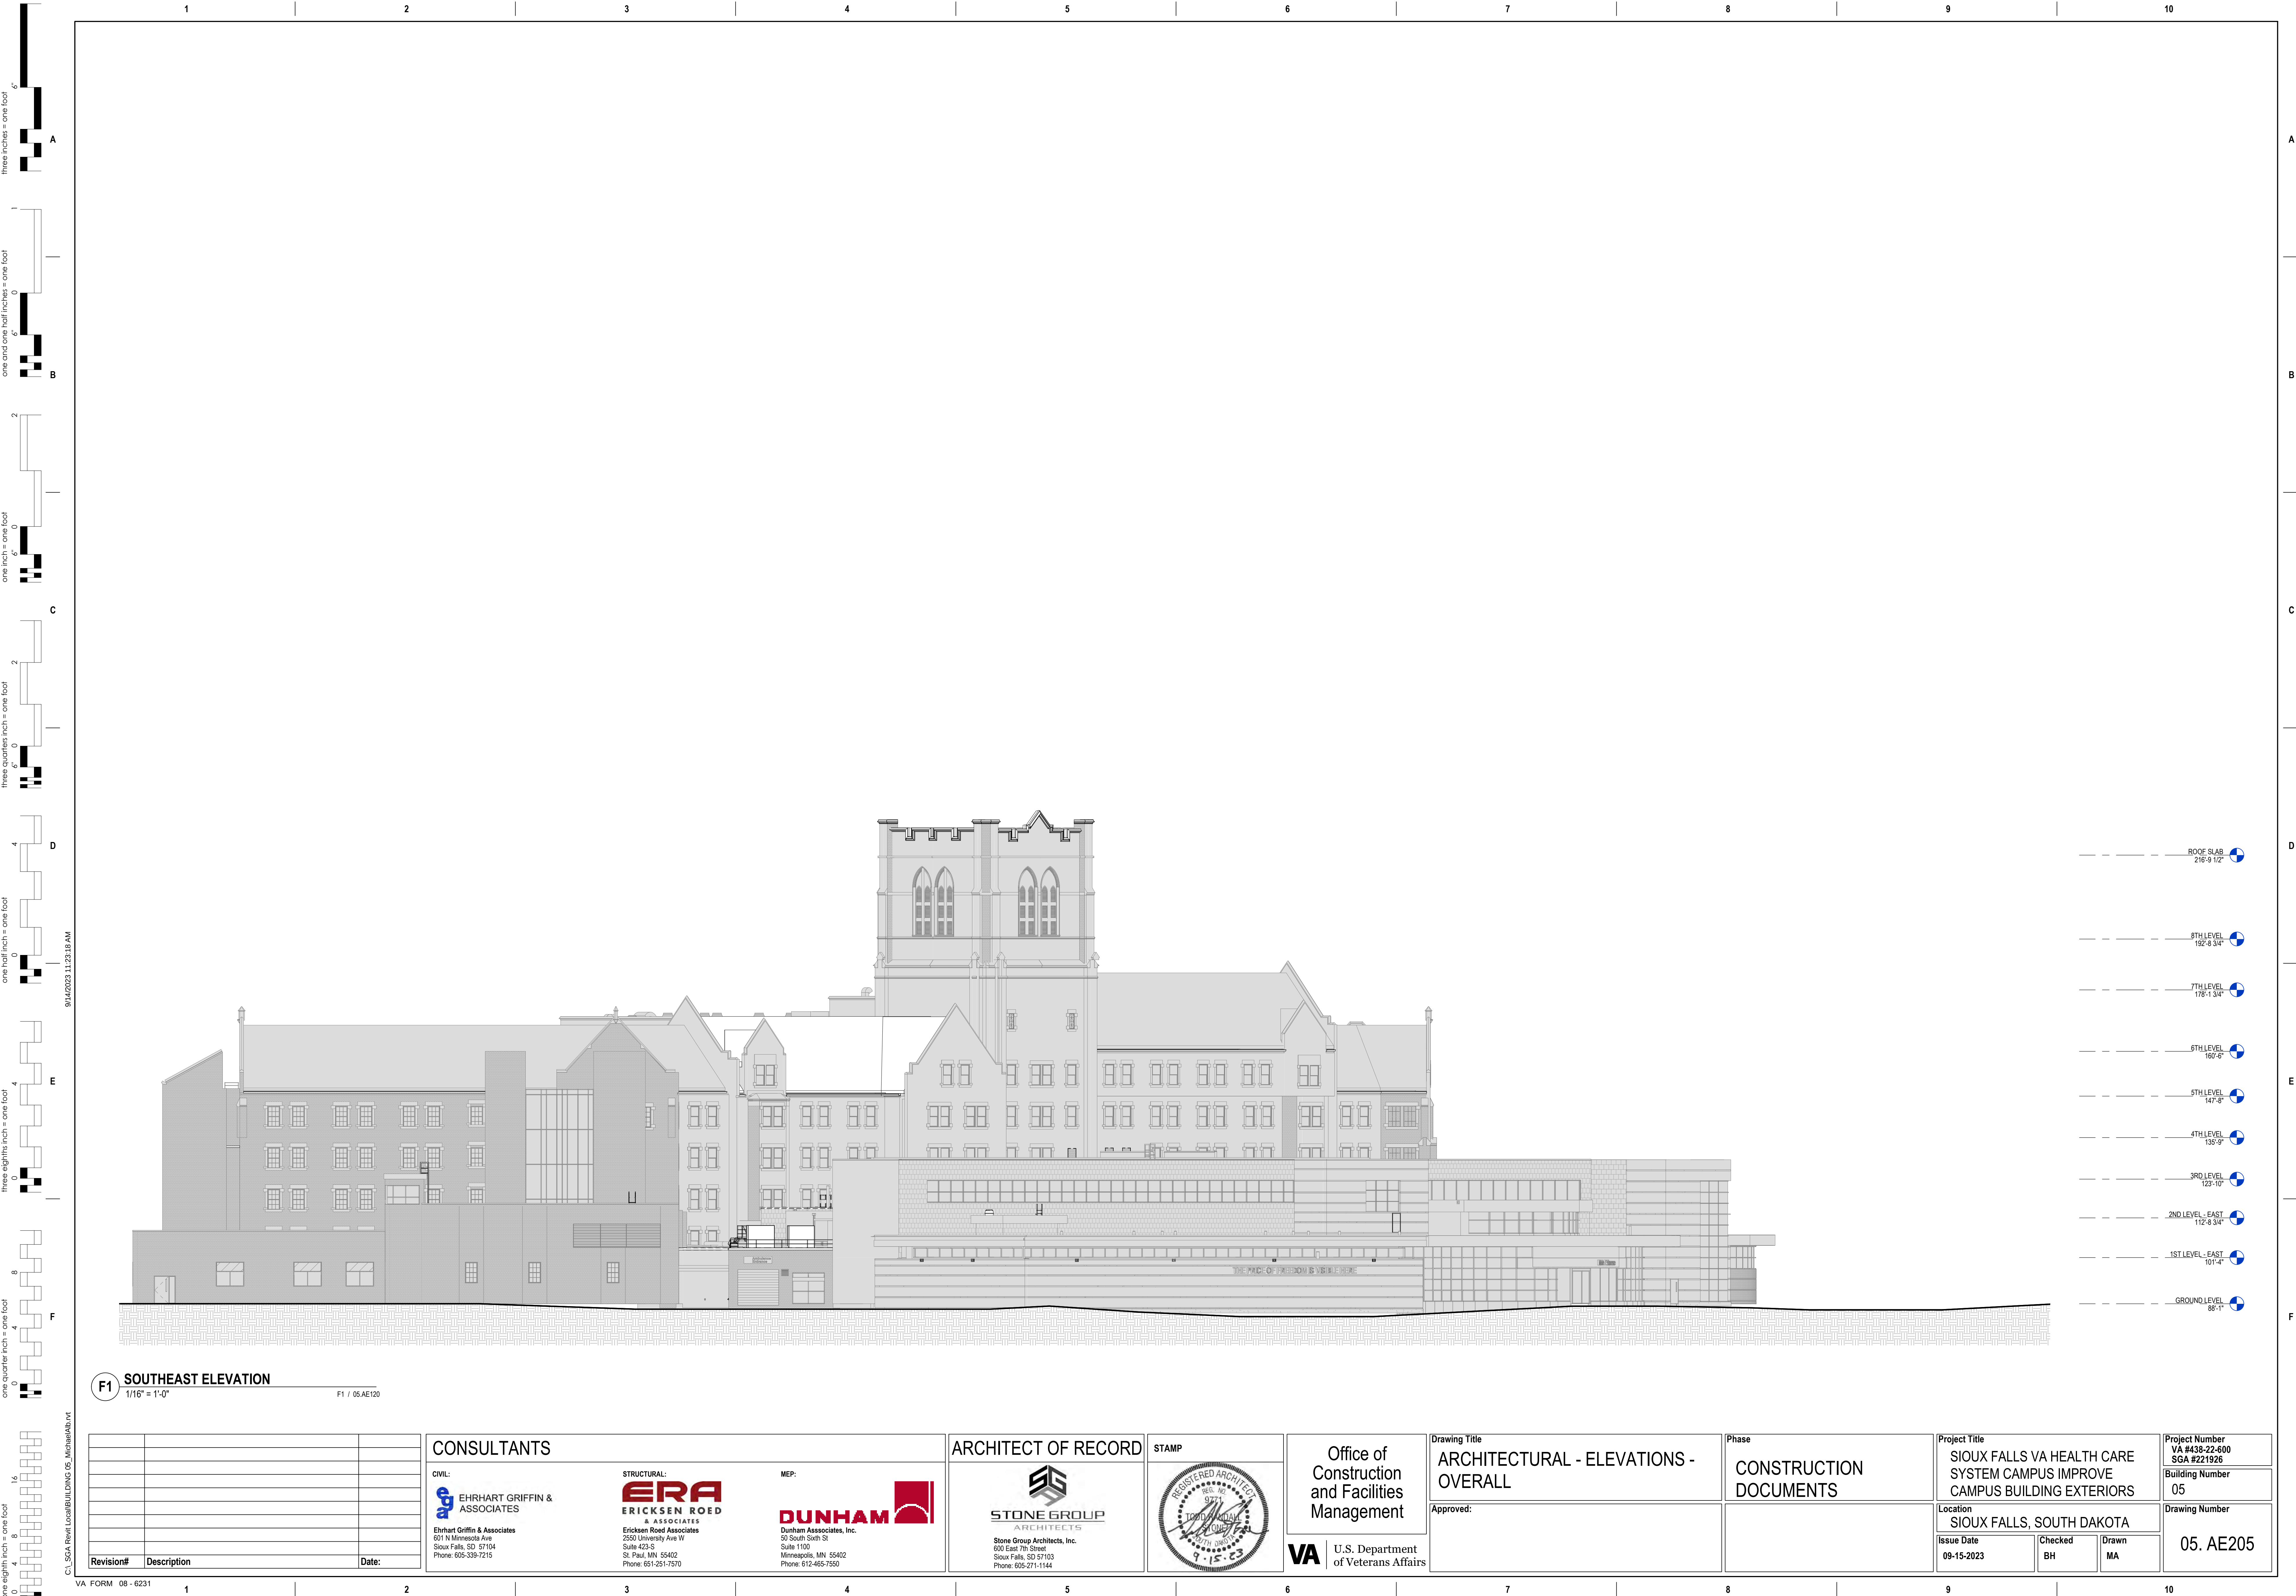

F1 SOUTHEAST ELEVATION

1/16" = 1'-0"

F1 / 05.AE120

Revision#	Description	Date:

CONSULTANTS

CIVIL:
EH EHRHART GRIFFIN &
ASSOCIATES
Ehrhart Griffin & Associates
601 N Minnesota Ave
Sioux Falls, SD 57104
Phone: 605-339-7215


STRUCTURAL:
ERA ERICKSEN ROED
* ASSOCIATES
Ericksen Roed Associates
2550 University Ave W
Suite 423-S
St. Paul, MN 55402
Phone: 651-251-7570

MEP:
DUNHAM
Dunham Associates, Inc.
50 South Sixth St
Suite 1100
Minneapolis, MN 55402
Phone: 612-465-7550

ARCHITECT OF RECORD

STONE GROUP
ARCHITECTS
Stone Group Architects, Inc.
600 East 7th Street
Sioux Falls, SD 57103
Phone: 605-271-1144

STAMP

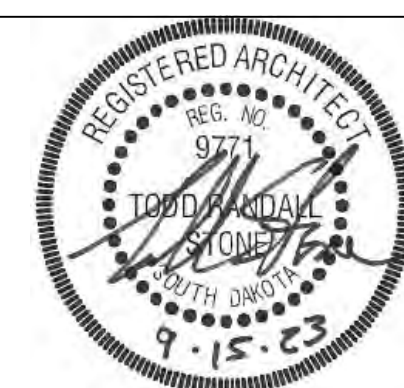

Office of
Construction
and Facilities
Management



U.S. Department
of Veterans Affairs

Drawing Title

ARCHITECTURAL - ELEVATIONS -
OVERALL

Approved:

Phase

CONSTRUCTION
DOCUMENTS

Project Title

SIoux FALLS VA HEALTH CARE
SYSTEM CAMPUS IMPROVE
CAMPUS BUILDING EXTERIORS

Location

SIoux FALLS, SOUTH DAKOTA

Issue Date
09-15-2023

Checked
BH

Drawn
MA

Project Number

VA #438-22-600
SGA #221926
Building Number
05

Drawing Number


05. AE205

three inches = one foot
one and one half inches = one foot
one inch = one foot
three quarters inch = one foot
one half inch = one foot
three eighths inch = one foot
one quarter inch = one foot
one eighth inch = one foot

1 2 3 4 5 6 7 8 9 10


- GENERAL ELEVATION NOTES:**
- A. ANY DISCREPANCIES OR CONFLICTS FOUND IN THE VARIOUS PARTS OF THE CONSTRUCTION DOCUMENTS SHALL BE BROUGHT TO THE ATTENTION OF THE ARCHITECT AND THE OWNER BEFORE PROCEEDING WITH THE WORK.
 - B. WRITTEN DIMENSIONS TAKE PRECEDENCE OVER SCALED DIMENSIONS. DO NOT SCALE THE DRAWINGS.
 - C. CONTRACTOR TO VERIFY ALL EXISTING CONDITIONS AT THE PROJECT SITE.
 - D. ALL MATERIALS & EQUIPMENT SHALL BE INSTALLED PER MANUFACTURERS INSTRUCTIONS.

KEYNOTES_SGA	
Key Value	Keynote Text
4.09C	CUT OUT EXISTING MORTAR AND SLNT JOINTS IN LIMESTONE CAPSTONES AND INSTALL NEW BACKER ROD AND SLNT.
8.12	REMOVE EXISTING INSECT SCREENS AND INSTALL NEW #4 x 0.063" GALV. MESH WELDED TO 1 1/2" X 1 1/8" GALV PLATE PERIMETER FRAME. FASTEN FRAME TO WALL @ 12" O.C. ON BACK SIDE OF EA LOUVER (48 THUS)
9.42C	REPAINT EXISTING LOUVER

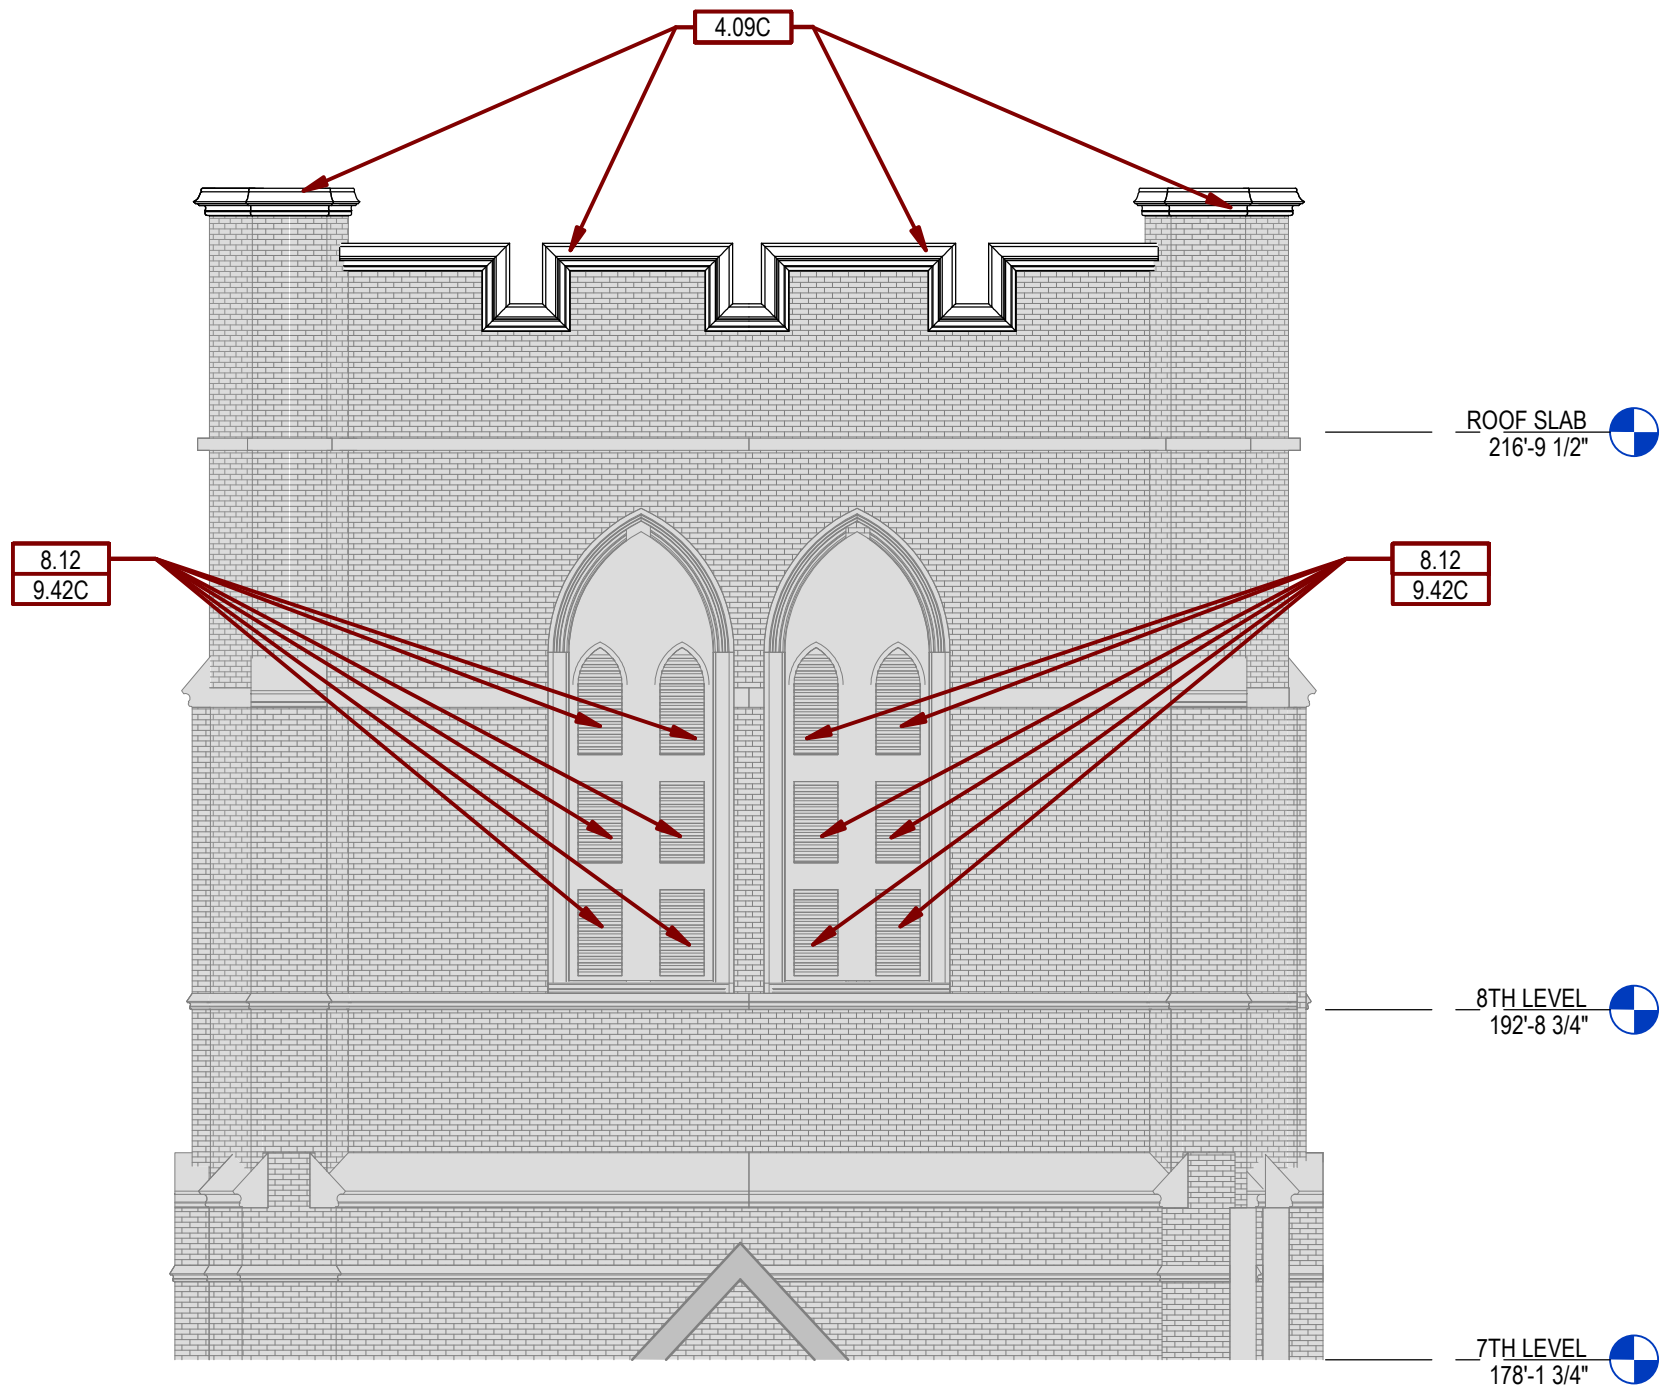


D1 NORTH ELEVATION - A
1/8" = 1'-0"

F1 / 05.AE121

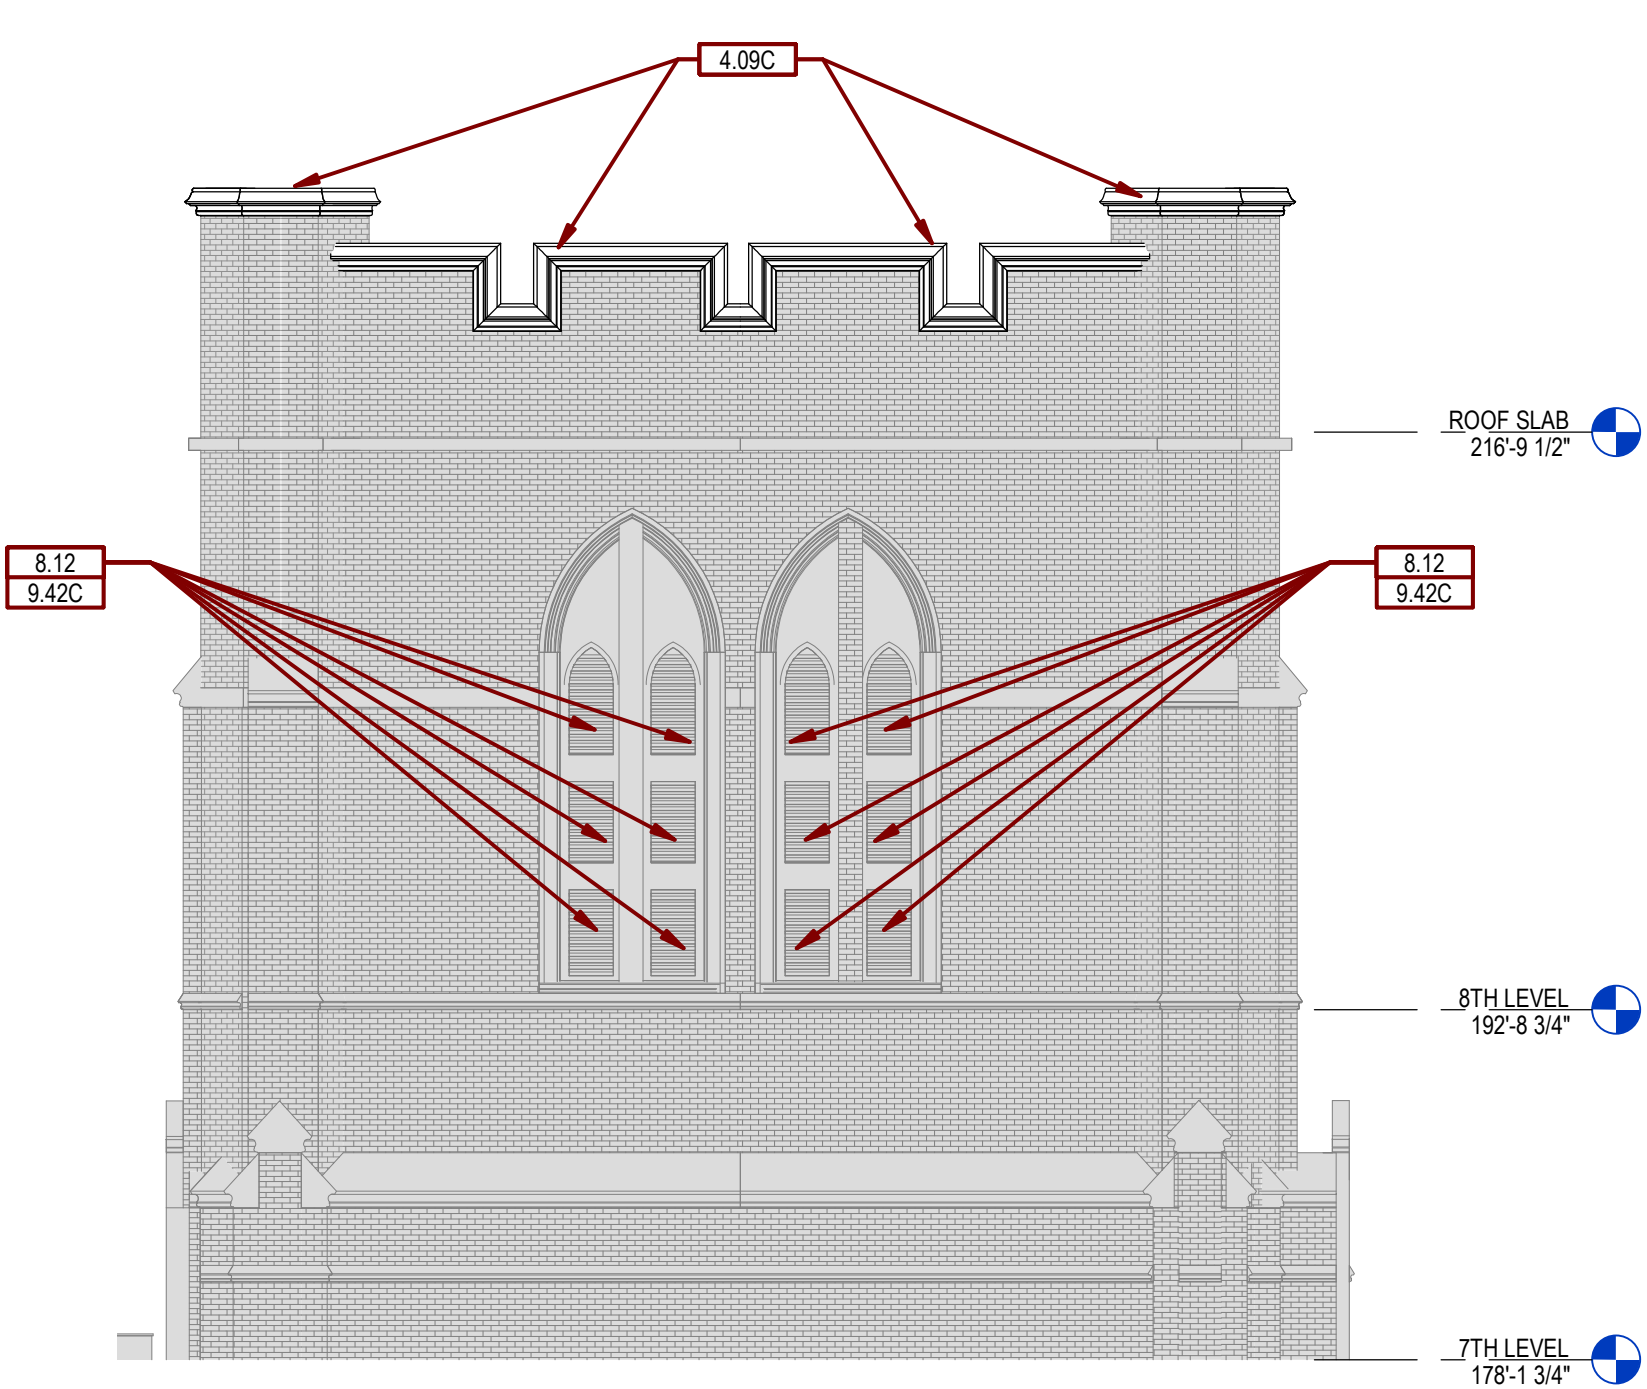


D4 SOUTH ELEVATION - A
1/8" = 1'-0"

F1 / 05.AE121

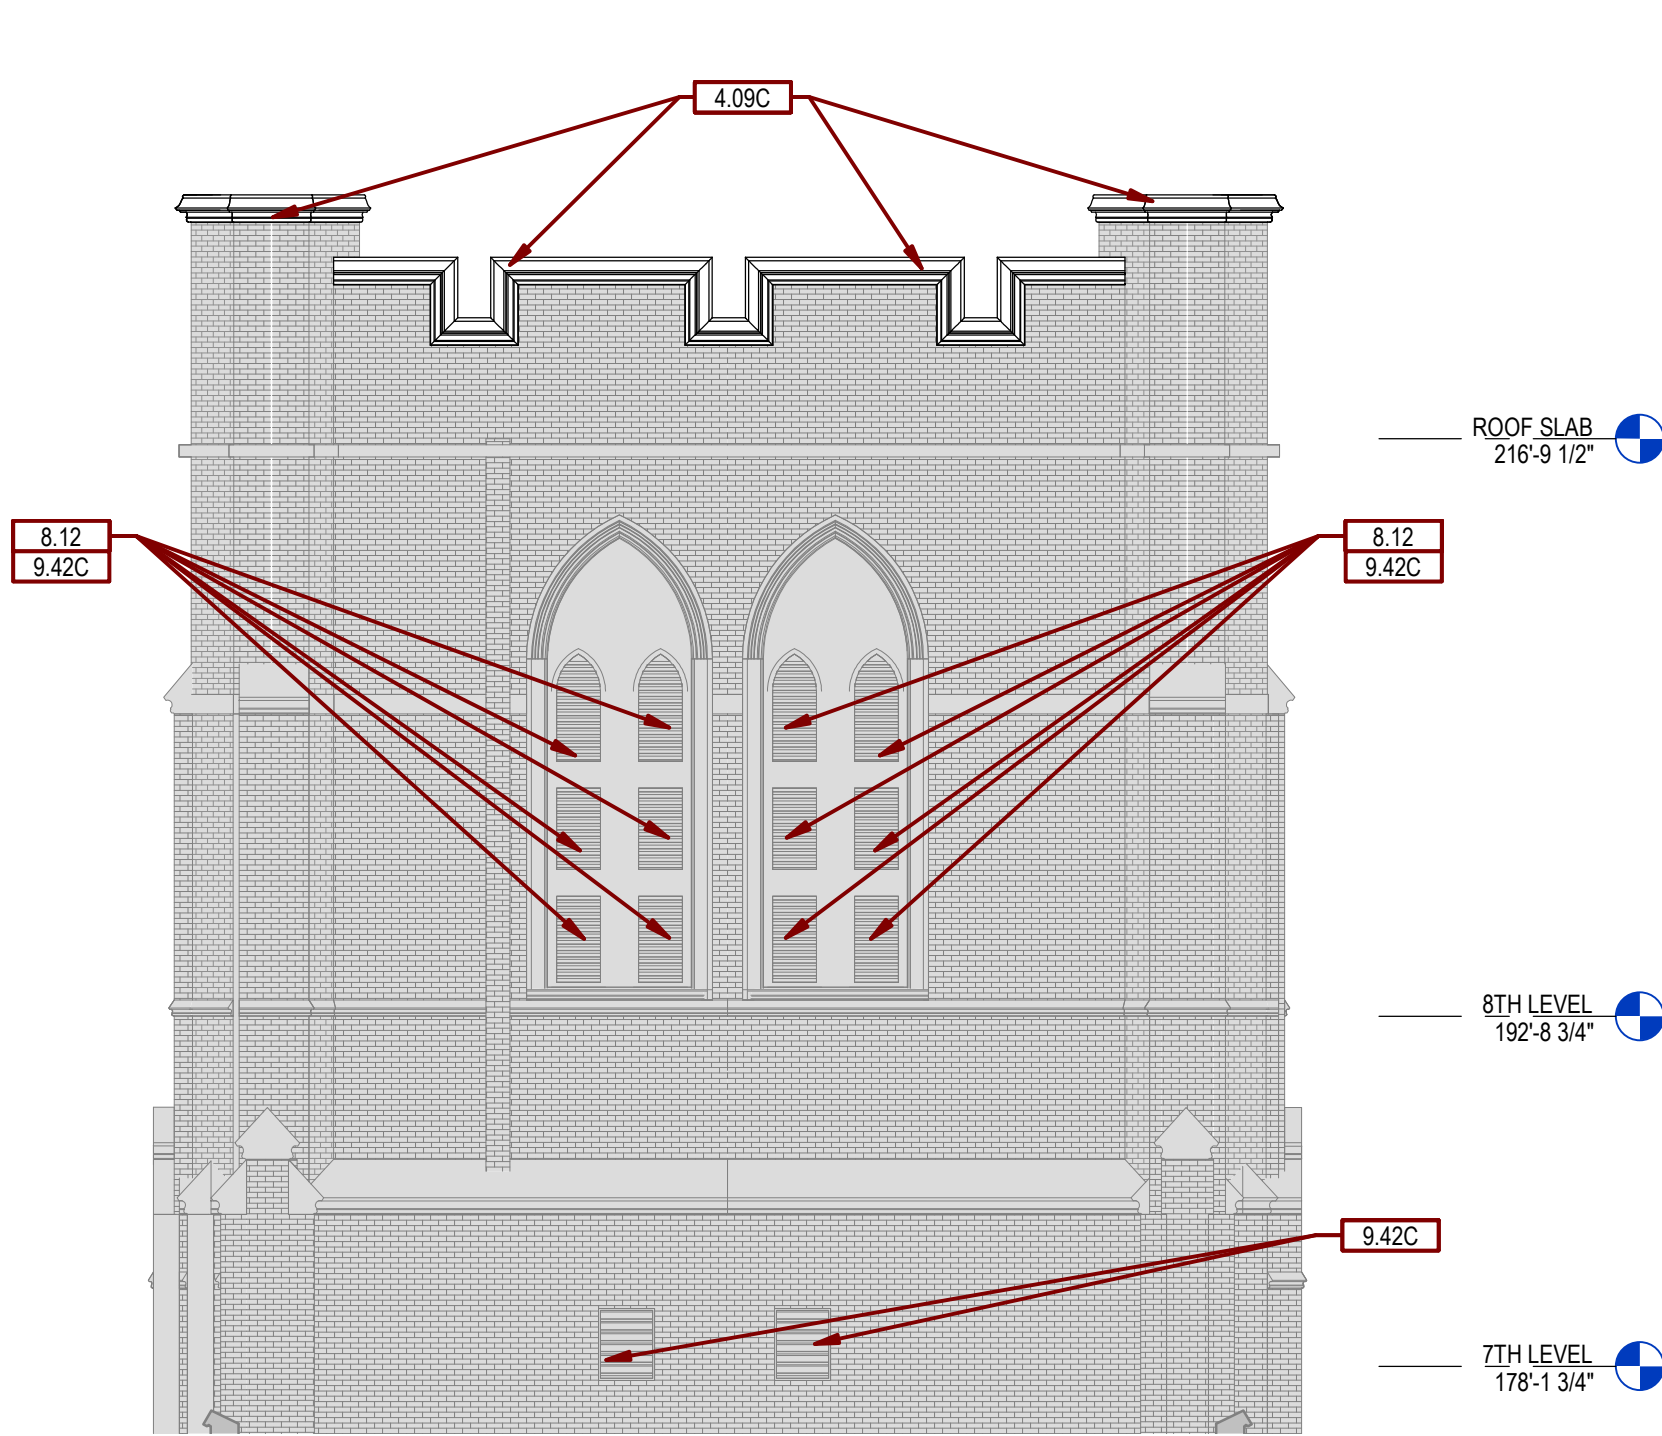

F1 WEST ELEVATION - A
1/8" = 1'-0"

F1 / 05.AE121

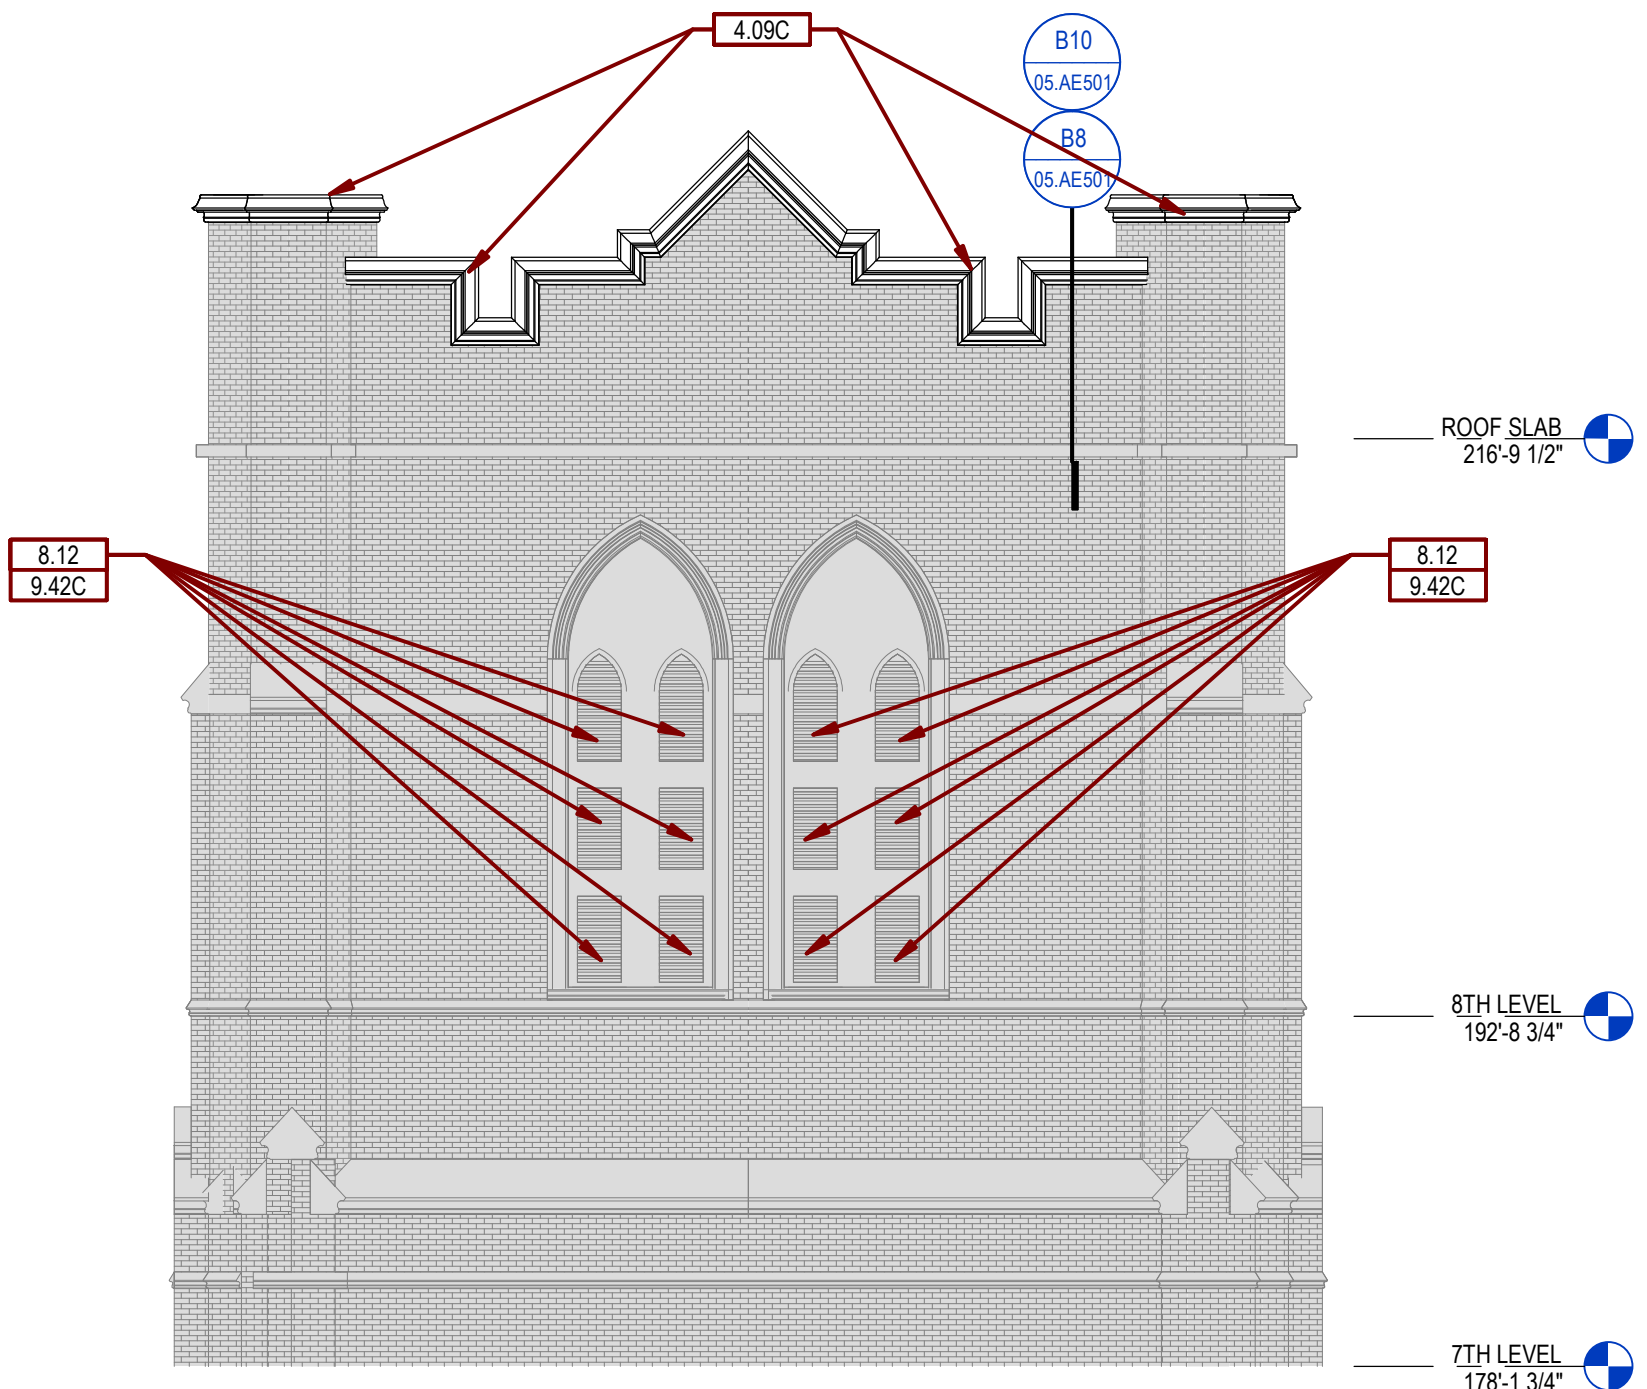

F4 EAST ELEVATION - A
1/8" = 1'-0"

F1 / 05.AE121

Revision#	Description	Date:

CONSULTANTS


CIVIL:
EHRHART GRIFFIN & ASSOCIATES
Ehrhart Griffin & Associates
601 N Minnesota Ave
Sioux Falls, SD 57104
Phone: 605-339-7215

STRUCTURAL:
ERICKSEN ROED ASSOCIATES
Ericksen Roed Associates
2550 University Ave W
Suite 1100
St. Paul, MN 55402
Phone: 651-251-7570

MEP:
DUNHAM
Dunham Associates, Inc.
50 South Sixth St
Suite 1100
Minneapolis, MN 55402
Phone: 612-465-7550

ARCHITECT OF RECORD

STONE GROUP ARCHITECTS
Stone Group Architects, Inc.
600 East 7th Street
Sioux Falls, SD 57103
Phone: 605-271-1144

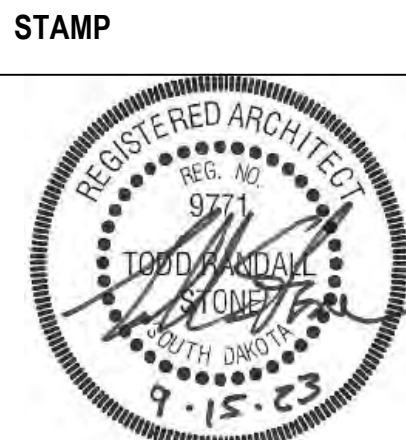

Office of
Construction
and Facilities
Management

VA U.S. Department
of Veterans Affairs

Drawing Title
ARCHITECTURAL - ELEVATIONS - A

Approved:

Phase
CONSTRUCTION DOCUMENTS

Project Title
SIoux FALLS VA HEALTH CARE SYSTEM CAMPUS IMPROVE CAMPUS BUILDING EXTERIORS

Location
SIoux FALLS, SOUTH DAKOTA

Issue Date
09-15-2023

Checked
BH

Drawn
MA

Project Number
VA #438-22-600 SGA #221926

Building Number
05

Drawing Number
05. AE206




A. ANY DISCREPANCIES OR CONFLICTS FOUND IN THE VARIOUS PARTS OF THE CONSTRUCTION DOCUMENTS SHALL BE BROUGHT TO THE ATTENTION OF THE ARCHITECT AND THE OWNER BEFORE PROCEEDING WITH THE WORK.

B. WRITTEN DIMENSIONS TAKE PRECEDENCE OVER SCALED DIMENSIONS. DO NOT SCALE THE DRAWINGS.

C. CONTRACTOR TO VERIFY ALL EXISTING CONDITIONS AT THE PROJECT SITE.

D. ALL MATERIALS & EQUIPMENT SHALL BE INSTALLED PER MANUFACTURERS INSTRUCTIONS.

A **B** **C** **D** **E** **F**

   

A. ANY DISCREPANCIES OR CONFLICTS FOUND IN THE VARIOUS PARTS OF THE CONSTRUCTION DOCUMENTS SHALL BE BROUGHT TO THE ATTENTION OF THE ARCHITECT AND THE OWNER BEFORE PROCEEDING WITH THE WORK.

B. WRITTEN DIMENSIONS TAKE PRECEDENCE OVER SCALED DIMENSIONS. DO NOT SCALE THE DRAWINGS.

C. CONTRACTOR TO VERIFY ALL EXISTING CONDITIONS AT THE PROJECT SITE.

D. ALL MATERIALS & EQUIPMENT SHALL BE INSTALLED PER MANUFACTURERS' INSTRUCTIONS.

A **B** **C** **D** **E** **F**

CONSULTANTS

CIVIL:

 **EHRHART GRIFFIN &
ASSOCIATES**

Ehrhart Griffin & Associates
601 N Minnesota Ave
Sioux Falls, SD 57104
Phone: 605-339-7215

STRUCTURAL:
ERA
ERICKSEN ROED
& ASSOCIATES
Ericksen Roed Associates
2550 University Ave W
Suite 423-S
St. Paul, MN 55402
Phone: 651-251-7570

MEP:

DUNHAM
Dunham Associates, Inc.
50 South Sixth St
Suite 1100
Minneapolis, MN 55402
Phone: 612-465-7550

ARCHITECT OF RECORD



STONE GROUP
ARCHITECTS

Stone Group Architects, Inc.
600 East 7th Street
Sioux Falls, SD 57103
Phone: 605-271-1144

STAMP



Office of
Construction
and Facilities
Management

VA U.S. Department
of Veterans Affairs

Drawing Title

ARCHITECTURAL - ELEVATIONS -
C, E

Approved:

Phase

CONSTRUCTION
DOCUMENTS

Project Title

SIOUX FALLS VA HEALTH CARE
 SYSTEM CAMPUS IMPROVE
 CAMPUS BUILDING EXTERIORS

Location

SIoux

Issue Date
09-15-2023

SOUTH
Checked
BH

Draw
MA

Project Number

VA #438-22-600
SGA #221926
Building Number
05

Drawing Number

05. AE208