

SECTION 00 91 13
ADDENDA

1.1 PROJECT INFORMATION

- A. Project Name: Sioux Falls VA Health Care System Campus; improve Campus Building Exteriors.
- B. Owner Project Number: 438-22-600.
- C. Architect: Stone Group Architects Inc., 600 E. 7th Street, Sioux Falls, South Dakota, 57103.
- D. Architect Project Number: 221926.
- E. Date of Addendum: August 13, 2026.

1.2 NOTICE TO BIDDERS

- A. This Addendum is issued pursuant to the Instructions to Bidders. This Addendum serves to clarify, revise, and supersede information in the Project Manual, Drawings, and previously issued Addenda. Portions of the Addendum affecting the Contract Documents will be incorporated into the Contract by enumeration of the Addendum in the Owner/Contractor Agreement.
- B. The date for receipt of bids is unchanged by this Addendum, at same time and location.


1.3 ATTACHMENTS

- A. This Addendum includes the following attached Drawing Sheets:
 - 1. G-001 ARCHITECTURAL PHASING AND SITE PLAN, dated August 13, 2026, (reissued)
 - 2. 52.AE121 ARCHITECTURAL ROOF PLAN, dated August 13, 2026, (reissued)
 - 3. 52.AE501 ARCHITECTURAL - DETAILS, dated August 13, 2026, (reissued)

1.4 REVISIONS TO DRAWING SHEETS

- A. Sheet G-001 ARCHITECTURAL PHASING AND SITE PLAN, (reissued).
 - 1. Added cover board to Roof Type L6.
- B. Sheet 52.AE121 ARCHITECTURAL ROOF PLAN (reissued).
 - 1. Drawing D6: Removed detail F7 call out.
 - 2. Keynotes: Added "cover board" to keynotes 7.50P, 7.50R and 7.53L.
- C. Sheet 52.AE501 ARCHITECTURAL - DETAILS (reissued).
 - 1. Detail C1: Corrected note arrows.
 - 2. Detail C3: Added cover board to roof and parapet wall.
 - 3. Detail F3: Added cover board to roof and parapet wall.
 - 4. Deleted Detail F6.
 - 5. Deleted Detail F7.

END OF DOCUMENT 00 91 13

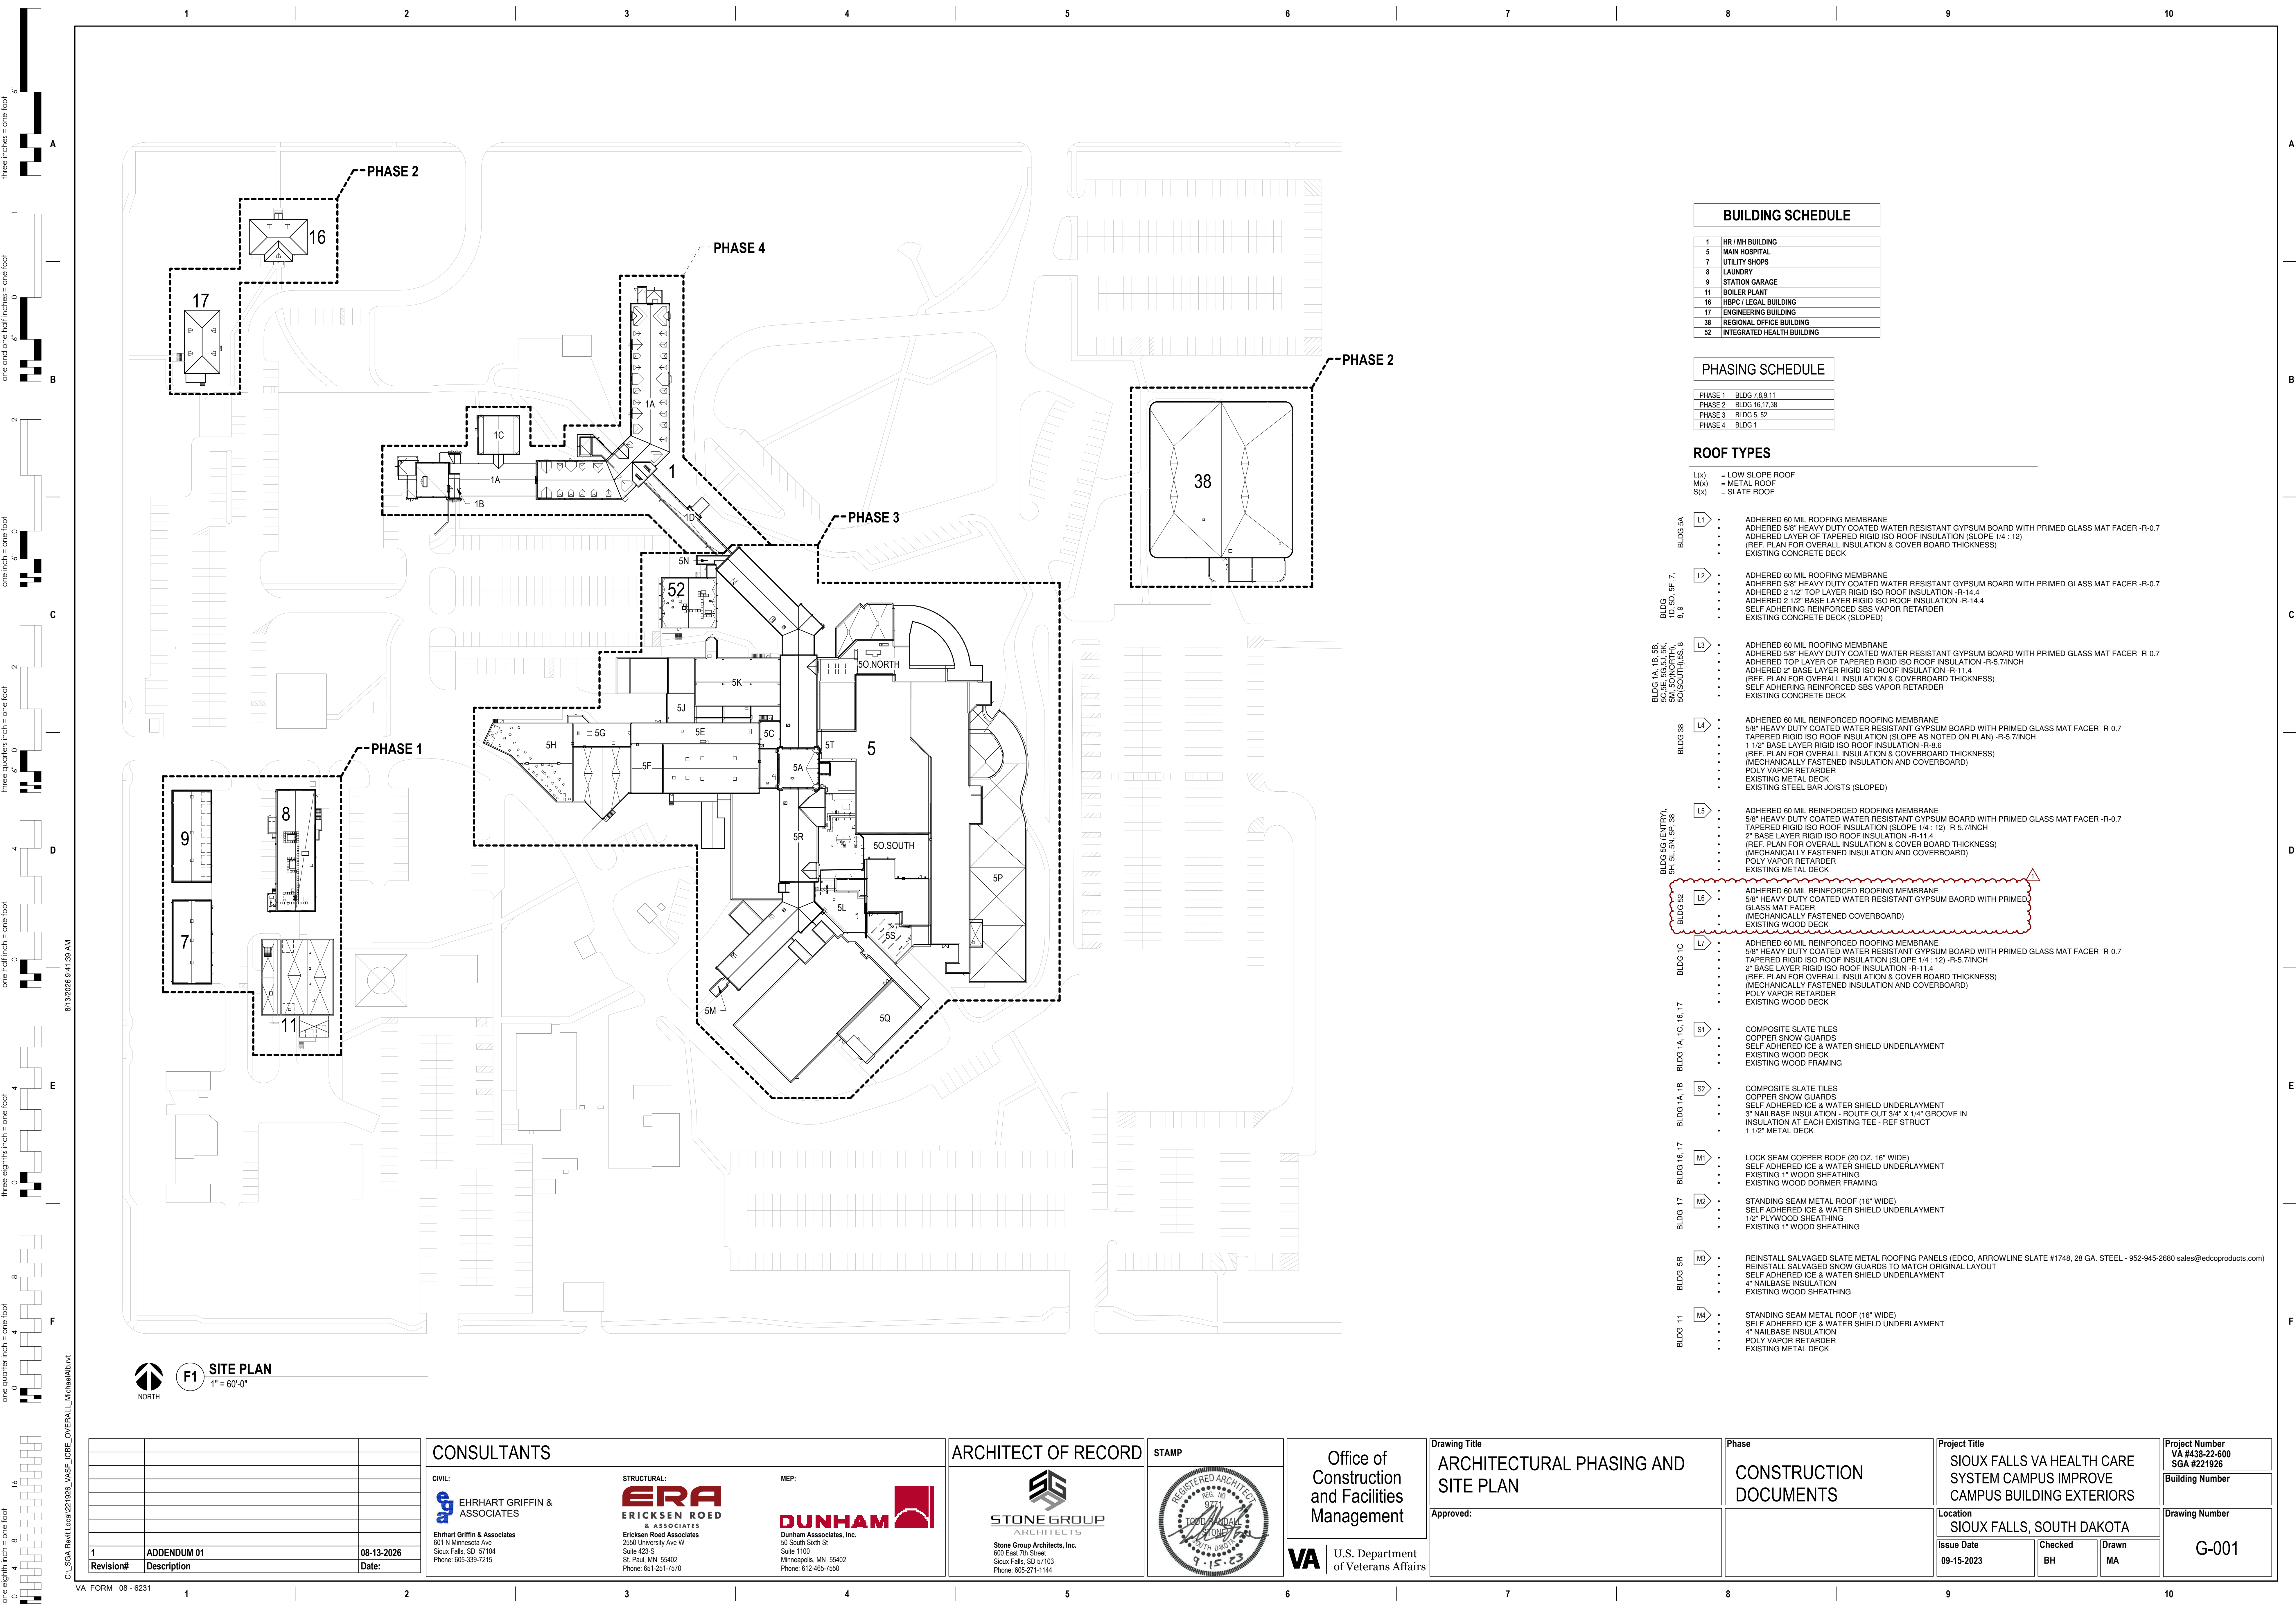

BUILDING SCHEDULE

1	HR / MH BUILDING
5	MAIN HOSPITAL
7	UTILITY SHOPS
8	LAUNDRY
9	STATION GARAGE
11	BOILER PLANT
16	HBPC / LEGAL BUILDING
17	ENGINEERING BUILDING
38	REGIONAL OFFICE BUILDING
52	INTEGRATED HEALTH BUILDING

PHASING SCHEDULE

PHASE 1	BLDG 7,8,9,11
PHASE 2	BLDG 16,17,38
PHASE 3	BLDG 5, 52
PHASE 4	BLDG 1

ROOF TYPES

L(x) = LOW SLOPE ROOF
M(x) = METAL ROOF
S(x) = SLATE ROOF

BLDG 5A	L1	- ADHERED 60 MIL ROOFING MEMBRANE - ADHERED 5/8" HEAVY DUTY COATED WATER RESISTANT GYPSUM BOARD WITH PRIMED GLASS MAT FACER -R-0.7 - ADHERED LAYER OF TAPERED RIGID ISO ROOF INSULATION (SLOPE 1/4" : 12") (REF. PLAN FOR OVERALL INSULATION & COVER BOARD THICKNESS) - EXISTING CONCRETE DECK
BLDG 1D, 5D, 5F, 7, 8, 9	L2	- ADHERED 60 MIL ROOFING MEMBRANE - ADHERED 5/8" HEAVY DUTY COATED WATER RESISTANT GYPSUM BOARD WITH PRIMED GLASS MAT FACER -R-0.7 - ADHERED 2 1/2" TOP LAYER RIGID ISO ROOF INSULATION -R-14.4 - ADHERED 2 1/2" BASE LAYER RIGID ISO ROOF INSULATION -R-14.4 - SELF ADHERING REINFORCED SBS VAPOR RETARDER - EXISTING CONCRETE DECK (SLOPED)
BLDG 1A, 1B, 1C, 1E, 1F, 1G, 1H, 1J, 1K, 1L, 1MN, 1MO, 1MP, 1NO, 1NP, 1NQ, 1ZZ	L3	- ADHERED 60 MIL ROOFING MEMBRANE - ADHERED 5/8" HEAVY DUTY COATED WATER RESISTANT GYPSUM BOARD WITH PRIMED GLASS MAT FACER -R-0.7 - ADHERED 2 1/2" TOP LAYER RIGID ISO ROOF INSULATION -R-5.7/INCH - ADHERED 2" BASE LAYER RIGID ISO ROOF INSULATION -R-11.4 (REF. PLAN FOR OVERALL INSULATION & COVERBOARD THICKNESS) - SELF ADHERING REINFORCED SBS VAPOR RETARDER - EXISTING CONCRETE DECK
BLDG 38	L4	- ADHERED 60 MIL REINFORCED ROOFING MEMBRANE 5/8" HEAVY DUTY COATED WATER RESISTANT GYPSUM BOARD WITH PRIMED GLASS MAT FACER -R-0.7 - TAPERED RIGID ISO ROOF INSULATION (SLOPE 1/4" : 12") -R-5.7/INCH 1 1/2" BASE LAYER RIGID ISO ROOF INSULATION -R-8.6 (REF. PLAN FOR OVERALL INSULATION & COVERBOARD THICKNESS) (MECHANICALLY FASTENED INSULATION AND COVERBOARD) - POLY VAPOR RETARDER - EXISTING METAL DECK - EXISTING STEEL BAR JOISTS (SLOPED)
BLDG 5G (ENTRY), 5H, 5L, 5M, 5P, 38	L5	- ADHERED 60 MIL REINFORCED ROOFING MEMBRANE 5/8" HEAVY DUTY COATED WATER RESISTANT GYPSUM BOARD WITH PRIMED GLASS MAT FACER -R-0.7 - TAPERED RIGID ISO ROOF INSULATION (SLOPE 1/4" : 12") -R-5.7/INCH 2" BASE LAYER RIGID ISO ROOF INSULATION -R-11.4 (REF. PLAN FOR OVERALL INSULATION & COVER BOARD THICKNESS) (MECHANICALLY FASTENED INSULATION AND COVERBOARD) - POLY VAPOR RETARDER - EXISTING METAL DECK
BLDG 52	L6	- ADHERED 60 MIL REINFORCED ROOFING MEMBRANE 5/8" HEAVY DUTY COATED WATER RESISTANT GYPSUM BAORD WITH PRIMED GLASS MAT FACER (MECHANICALLY FASTENED COVERBOARD) - EXISTING WOOD DECK
BLDG 1C	L7	- ADHERED 60 MIL REINFORCED ROOFING MEMBRANE 5/8" HEAVY DUTY COATED WATER RESISTANT GYPSUM BOARD WITH PRIMED GLASS MAT FACER -R-0.7 - TAPERED RIGID ISO ROOF INSULATION (SLOPE 1/4" : 12") -R-5.7/INCH 2" BASE LAYER RIGID ISO ROOF INSULATION -R-11.4 (REF. PLAN FOR OVERALL INSULATION & COVER BOARD THICKNESS) (MECHANICALLY FASTENED INSULATION AND COVERBOARD) - POLY VAPOR RETARDER - EXISTING WOOD DECK
BLDG 1A, 1C, 1E, 1F, 1G, 1MN, 1MO, 1MP, 1NO, 1NP, 1NQ, 1ZZ	S1	- COMPOSITE SLATE TILES - COPPER SNOW GUARDS - SELF ADHERED ICE & WATER SHIELD UNDERLAYMENT - EXISTING WOOD DECK - EXISTING WOOD FRAMING
BLDG 1A, 1B	S2	- COMPOSITE SLATE TILES - COPPER SNOW GUARDS - SELF ADHERED ICE & WATER SHIELD UNDERLAYMENT 3" NAILBASE INSULATION - ROUTE OUT 3/4" X 1/4" GROOVE IN INSULATION AT EACH EXISTING TEE - REF STRUCT 1 1/2" METAL DECK
BLDG 16, 17	M1	- LOCK SEAM COPPER ROOF (20 OZ, 16" WIDE) - SELF ADHERED ICE & WATER SHIELD UNDERLAYMENT - EXISTING 1" WOOD SHEATHING - EXISTING WOOD DORMER FRAMING
BLDG 17	M2	- STANDING SEAM METAL ROOF (16" WIDE) - SELF ADHERED ICE & WATER SHIELD UNDERLAYMENT 1/2" PLYWOOD SHEATHING - EXISTING 1" WOOD SHEATHING
BLDG 5R	M3	- REINSTALL SALVAGED SLATE METAL ROOFING PANELS (EDCO, ARROWLINE SLATE #1748, 28 GA. STEEL - 952-945-2680 sales@edcoproducts.com) - REINSTALL SALVAGED SNOW GUARDS TO MATCH ORIGINAL LAYOUT - SELF ADHERED ICE & WATER SHIELD UNDERLAYMENT 4" NAILBASE INSULATION - EXISTING WOOD SHEATHING
BLDG 11	M4	- STANDING SEAM METAL ROOF (16" WIDE) - SELF ADHERED ICE & WATER SHIELD UNDERLAYMENT 4" NAILBASE INSULATION - POLY VAPOR RETARDER - EXISTING METAL DECK


F1 SITE PLAN
1" = 60'-0"

CONSULTANTS			ARCHITECT OF RECORD			Office of Construction and Facilities Management			ARCHITECTURAL PHASING AND SITE PLAN			Phase			Project Title			Project Number		
CIVIL: EHRHART GRIFFIN & ASSOCIATES			STRUCTURAL: ERA ERICKSEN ROED			MEP: DUNHAM ASSOCIATES			STONE GROUP ARCHITECTS			U.S. Department of Veterans Affairs			SIOUX FALLS VA HEALTH CARE SYSTEM CAMPUS IMPROVE CAMPUS BUILDING EXTERIORS			VA #438-22-600 SGA #221926		
Ehrhart Griffin & Associates 601 N Minnesota Ave Sioux Falls, SD 57104 Phone: 605-339-7215			Ericksen Roed Associates 2550 University Ave W Suite 423-S St. Paul, MN 55402 Phone: 651-251-7570			Dunham Associates, Inc. 50 South Sixth St Suite 1100 Minneapolis, MN 55402 Phone: 612-465-7550			Stone Group Architects, Inc. 600 East 7th Street Sioux Falls, SD 57103 Phone: 605-271-1144			U.S. Department of Veterans Affairs			SIOUX FALLS, SOUTH DAKOTA			Building Number		
1 ADDENDUM 01 08-13-2026															Issue Date 09-15-2023			Checked BH		
Revision# Description Date:															Drawn MA			Drawing Number		
																		G-001		

GENERAL ROOF NOTES:


- A. PROVIDE SEALANT AT ALL INTERIOR AND EXTERIOR JOINTS BETWEEN DIFFERENT MATERIALS, TRANSITIONS, AND ACCORDING TO INDUSTRY STANDARDS AND MANUFACTURER'S SPECIFICATIONS.
- B. ROOF VENTING @ 1/300 FOR RIDGE & SOFFIT VENTS. SEE MANUFACTURER.
- C. VENT STACKS AS REQUIRED. SEE MANUFACTURER.
- D. ROOF SHALL MATCH EXISTING SLOPE U.O.N.

7.5M	EXISTING CURB TO REMAIN - REMOVE ROOFING MATERIAL UNDER COUNTER FLASHING.
7.5M	REMOVE EXISTING ROOFING MATERIAL AND COVER BOARD OVER CHIMNEY CRACKS.
7.5M	REMOVE ROOFING MEANS AND COVER BOARD TO CLASH AND FINISH DOWNFLASHING.
7.5L	ADHESED MECH WALL KWAY PROTECTION FADS.
7.5L	ADHESED ROOFING MEANS AND COVER BOARD ON EXISTING TYPW CRACKETS (TYP).
7.5L	EXISTING ROOF ACCESS THRU WALL CURB TO REMAIN.
7.54	PREFINISHED INT. THRU WALL SCUPPER, CONDUCTOR AND OPEN FACE DS
23.02Z	EXISTING GUTTERING UNIT TO BE REMOVED AND REINSTALLED AS REQUIRED FOR ROOFING - REF. MEP.
23.02Z	EXISTING MECH UNIT AND CURB TO REMAIN.
26.0A	EXISTING CURB THRU WALL TO REMAIN.
26.0A	NEW GRAB BAR FOR ELEC HEAT CABLE - REF. ELEC. PROVIDE PRE-FAB ROOFING MATERIAL BOOT FLASHING.

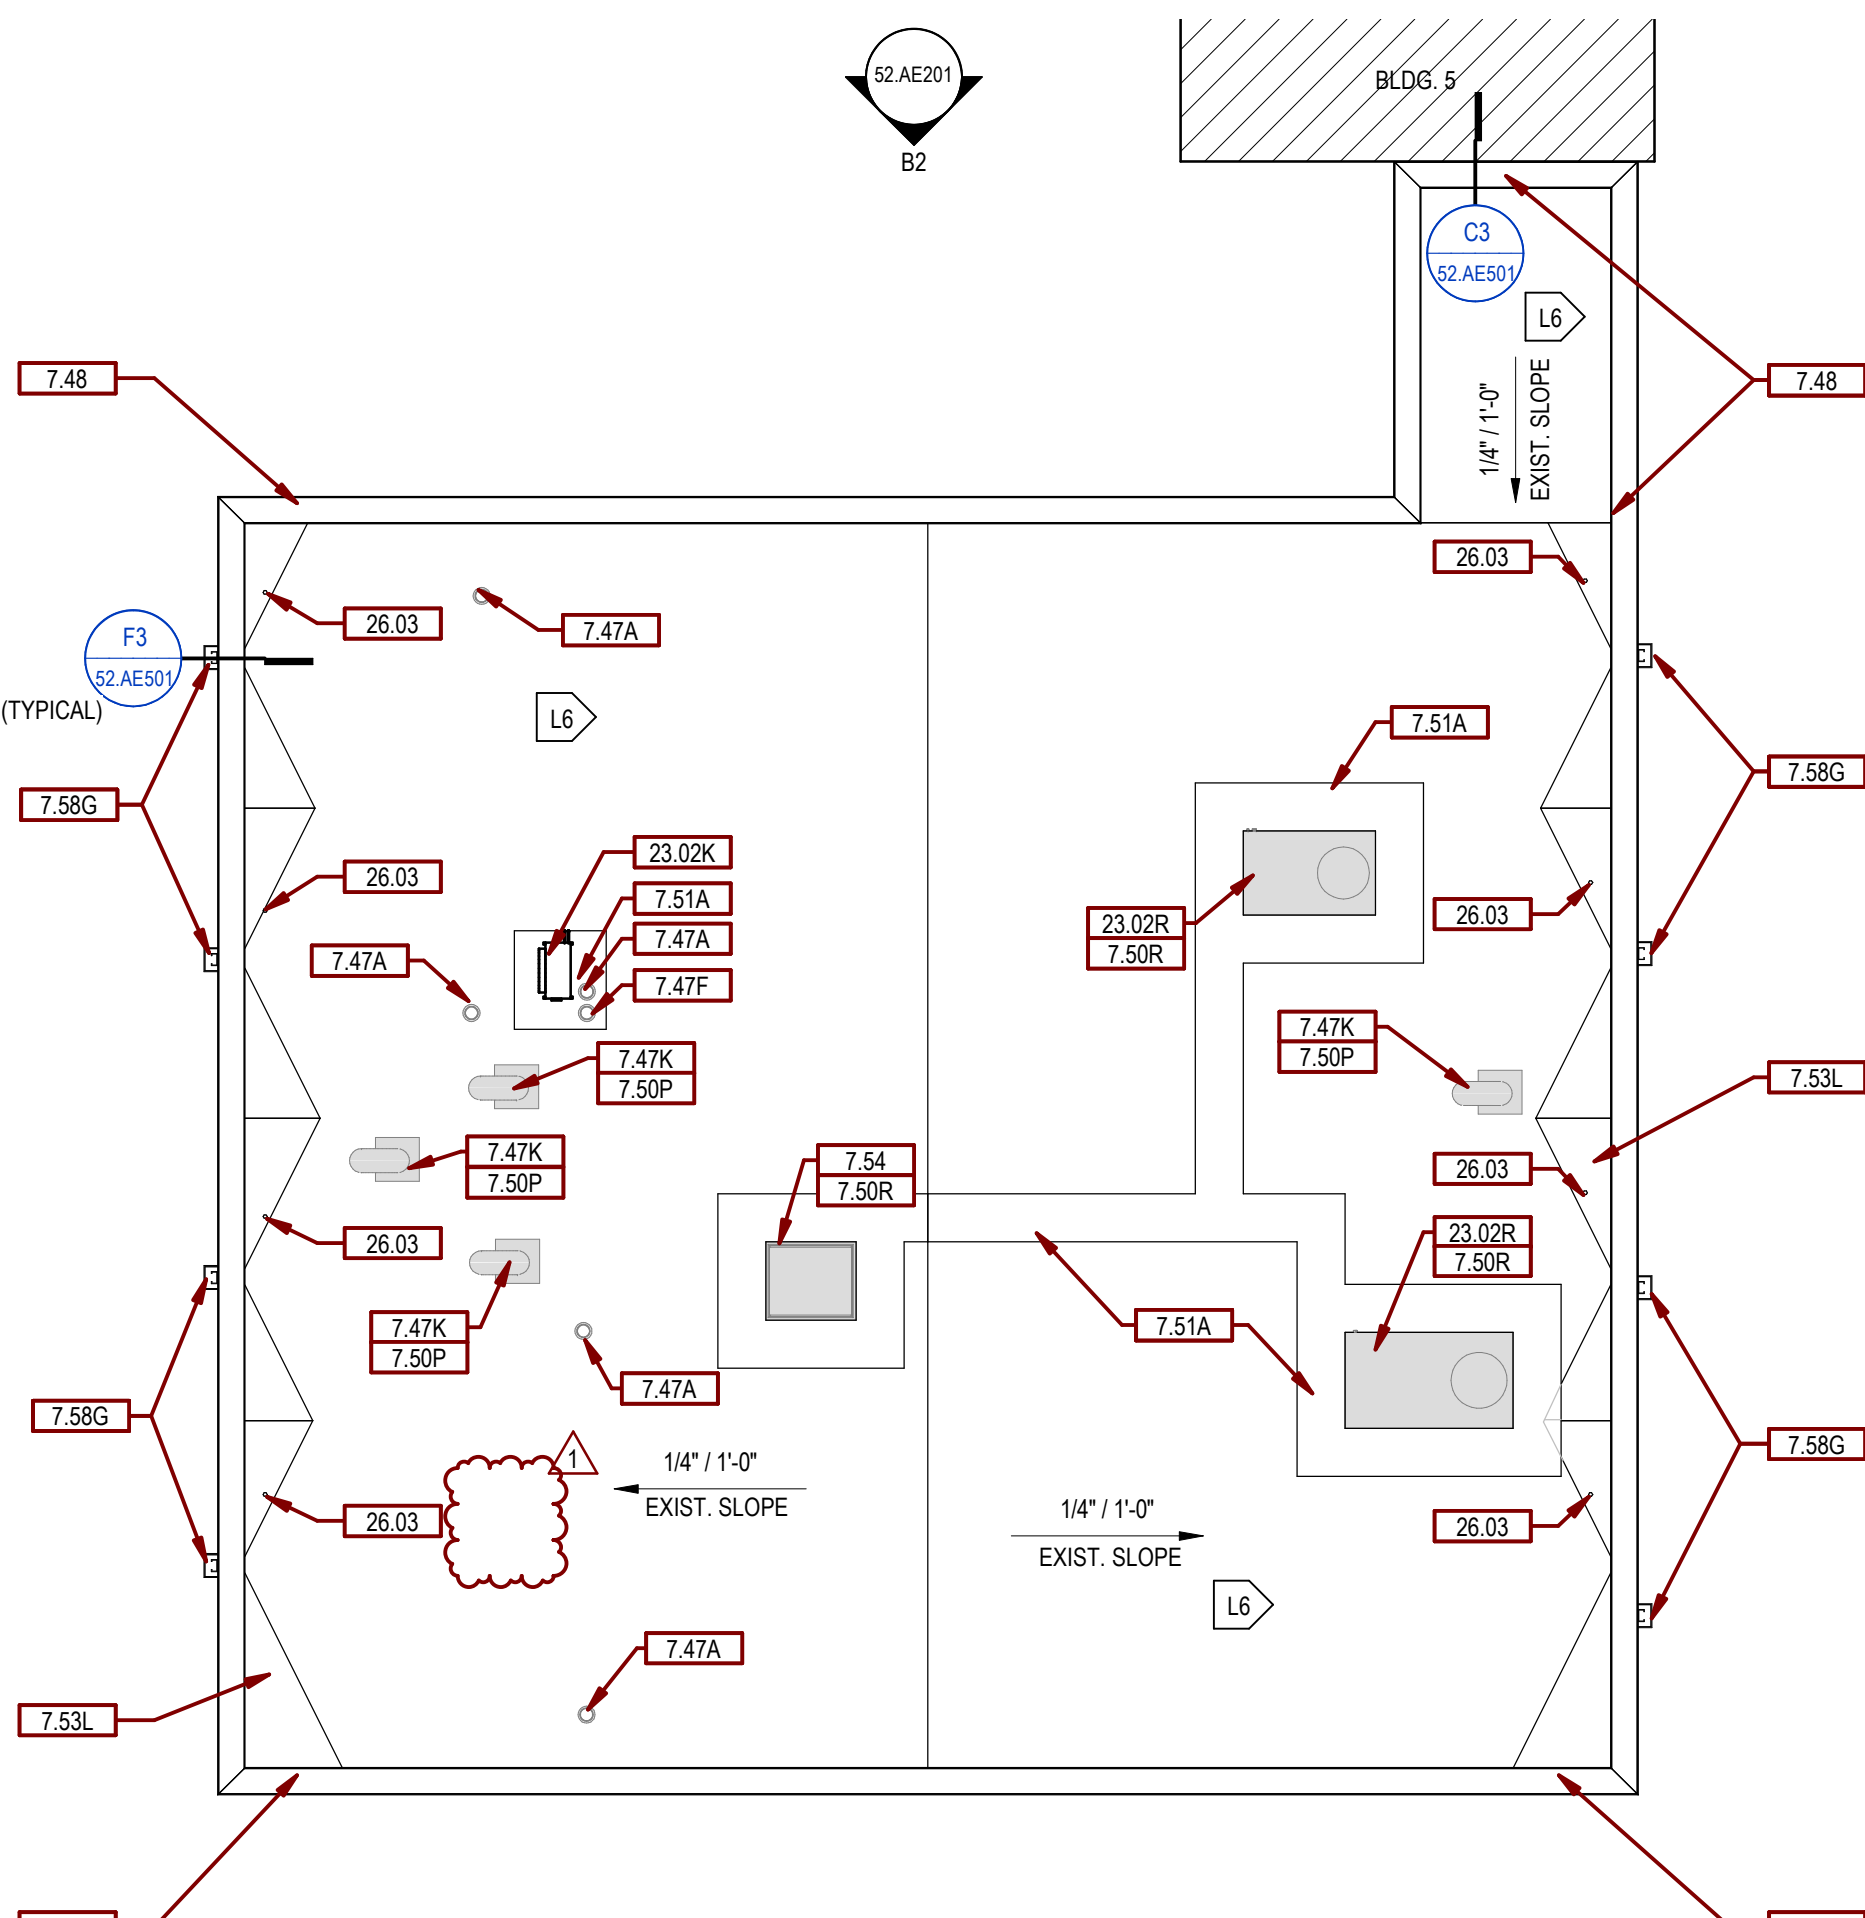

 **D6** **ROOF PLAN**
1/8" = 1'-0"



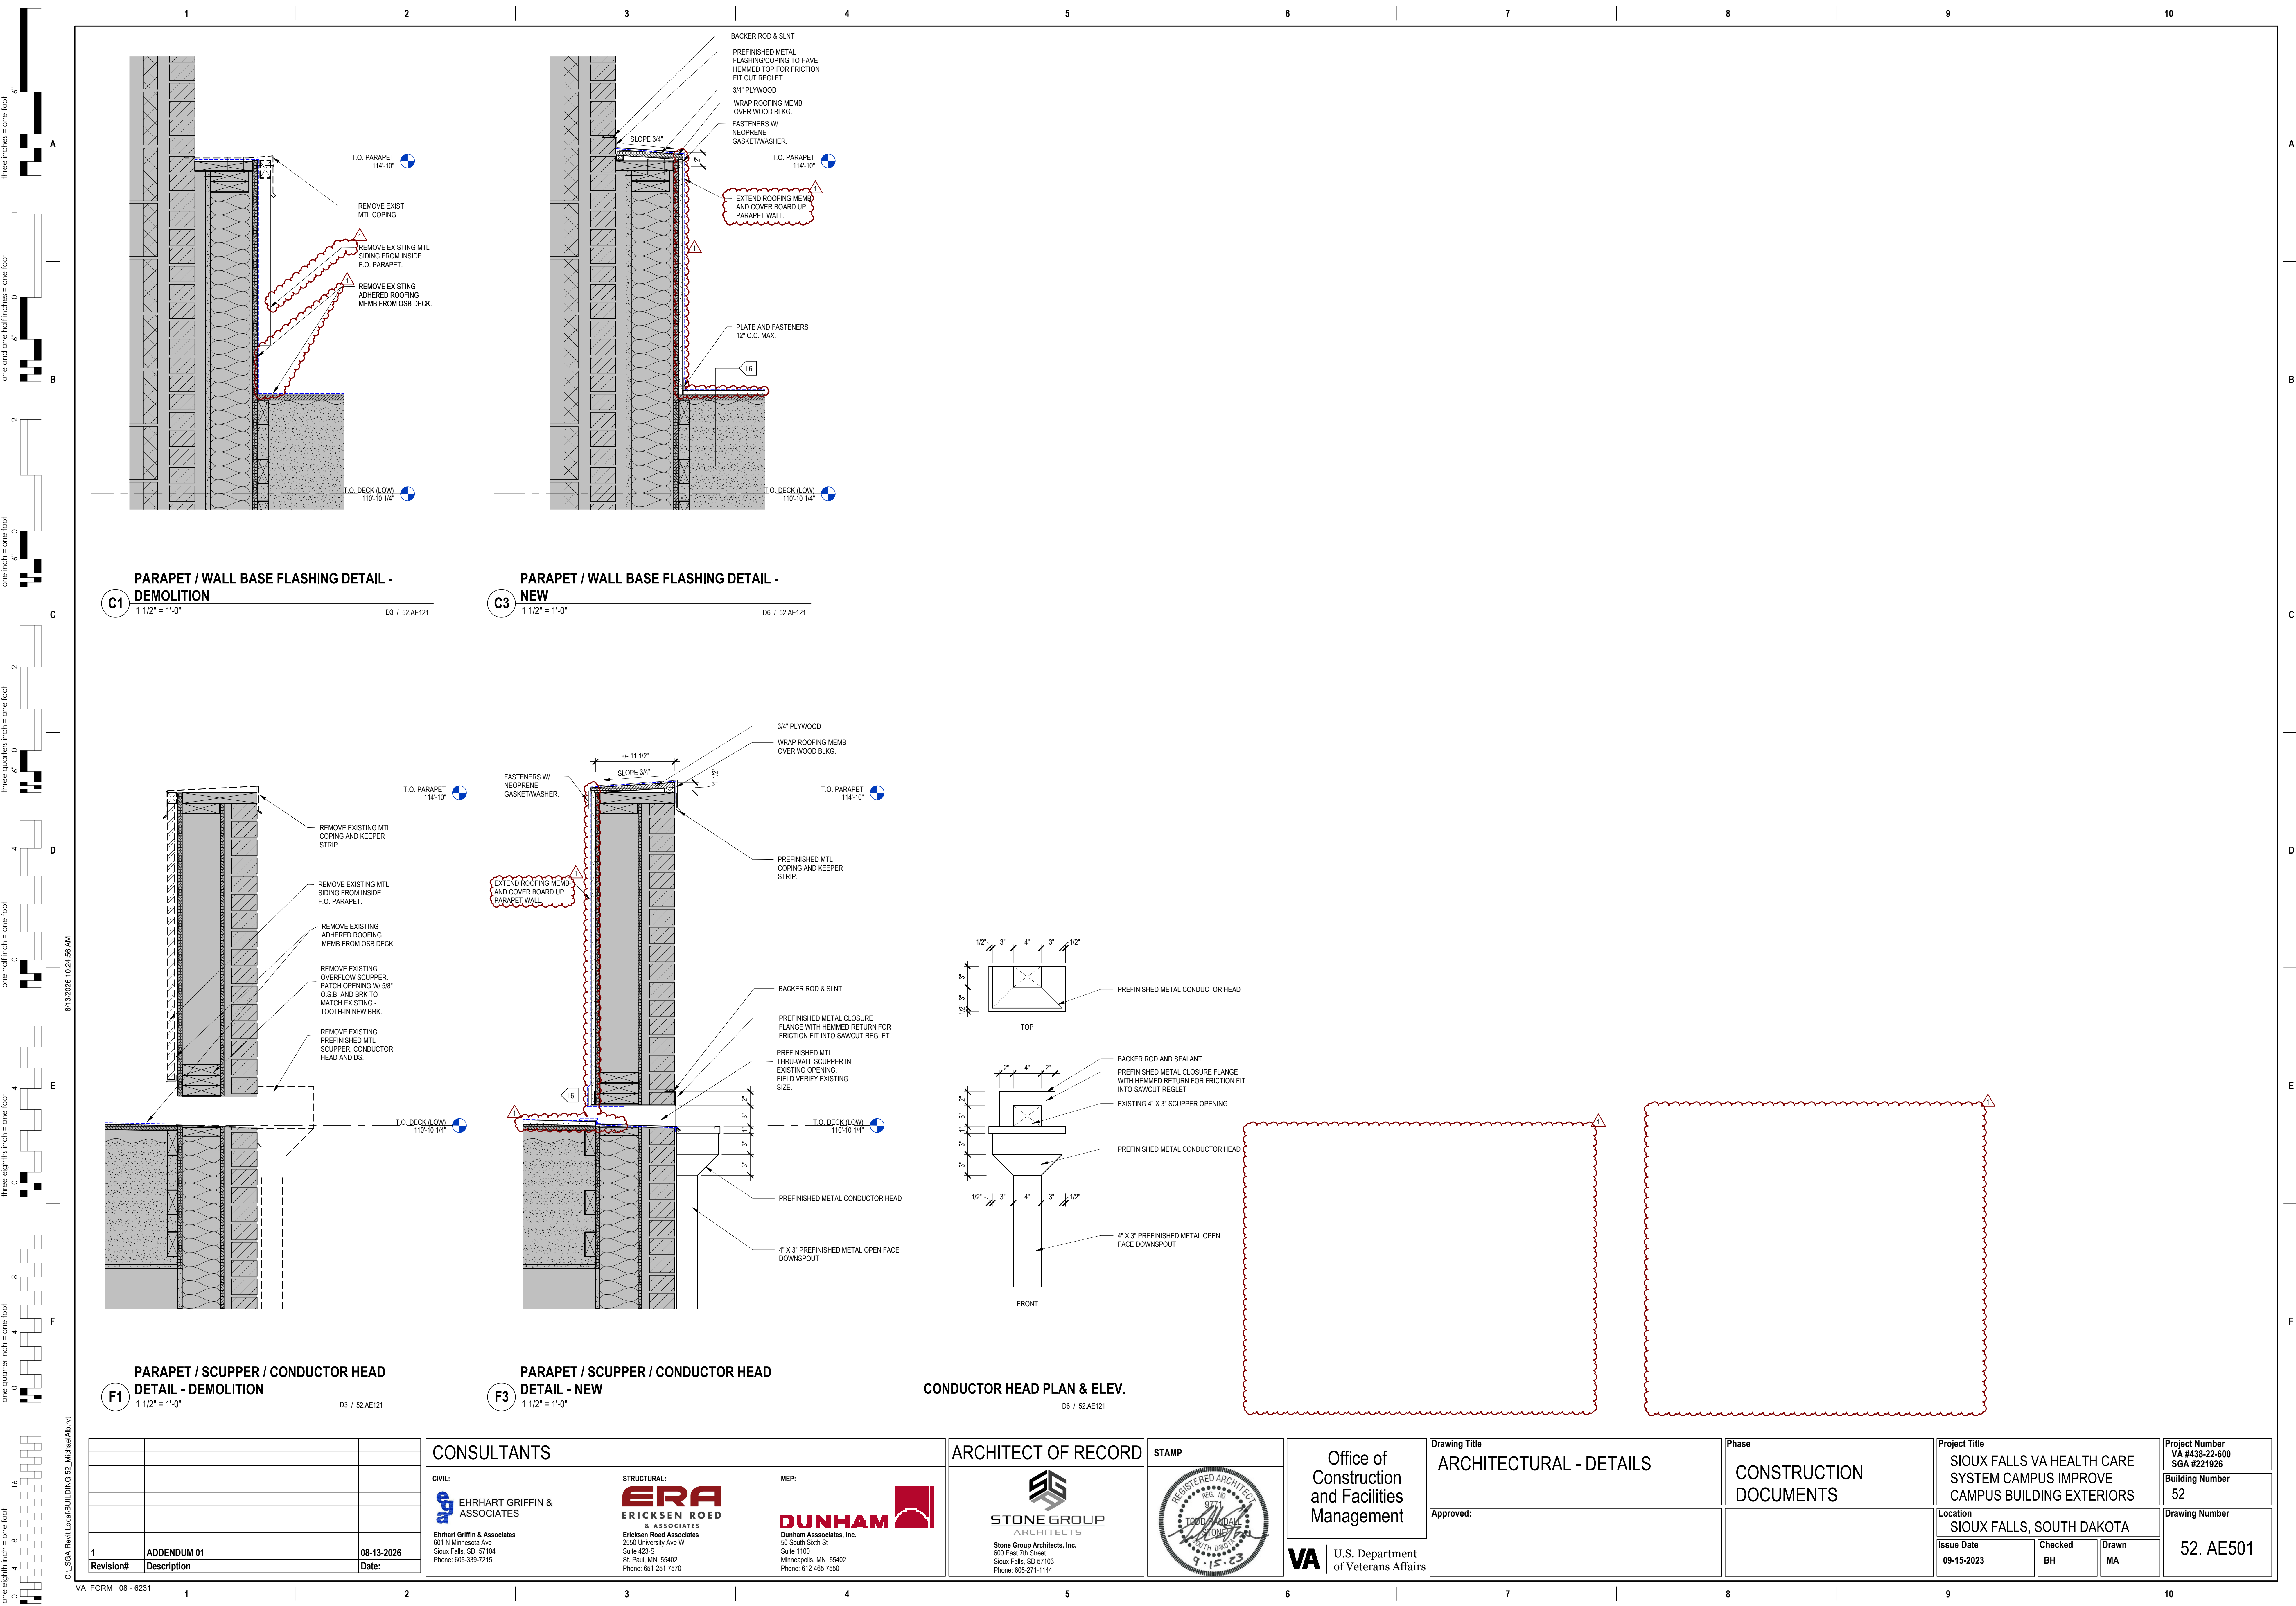

			CONSULTANTS			ARCHITECT OF RECORD		STAMP	Office of Construction and Facilities Management	Drawing Title	Phase	Project Title	Project Number	
			CIVIL:	STRUCTURAL:	MEP:					ARCHITECTURAL - DETAILS	CONSTRUCTION DOCUMENTS	SIOUX FALLS VA HEALTH CARE SYSTEM CAMPUS IMPROVE CAMPUS BUILDING EXTERIORS	VA #438-22-600 SGA #221926	
			 EHRHART GRIFFIN & ASSOCIATES	 ERICKSEN ROED & ASSOCIATES	 DUNHAM	 STONE GROUP ARCHITECTS				Approved:		Location	Building Number	
1	ADDENDUM 01	08-13-2026	Ehrhart Griffin & Associates 2550 University Ave W Sioux Falls, SD 57104 Phone: 605-339-7215	Erickson Road Associates 2550 University Ave W Suite 423-S St. Paul, MN 55402 Phone: 612-465-7570	Dunham Associates, Inc. 50 South Sixth St Suite 1100 Minneapolis, MN 55402 Phone: 612-465-7550	Stone Group Architects, Inc. 600 East 7th Street Sioux Falls, SD 57103 Phone: 605-271-1144					SIOUX FALLS, SOUTH DAKOTA	Drawing Number		
Revision#	Description	Date:							VA	U.S. Department of Veterans Affairs	Issue Date	Checked	Drawn	52. AE501
											09-15-2023	BH	MA	