
 = DIMENSION REFERENCE POINT


Floor Plan Detail  
(Scale 3/8" = 1')

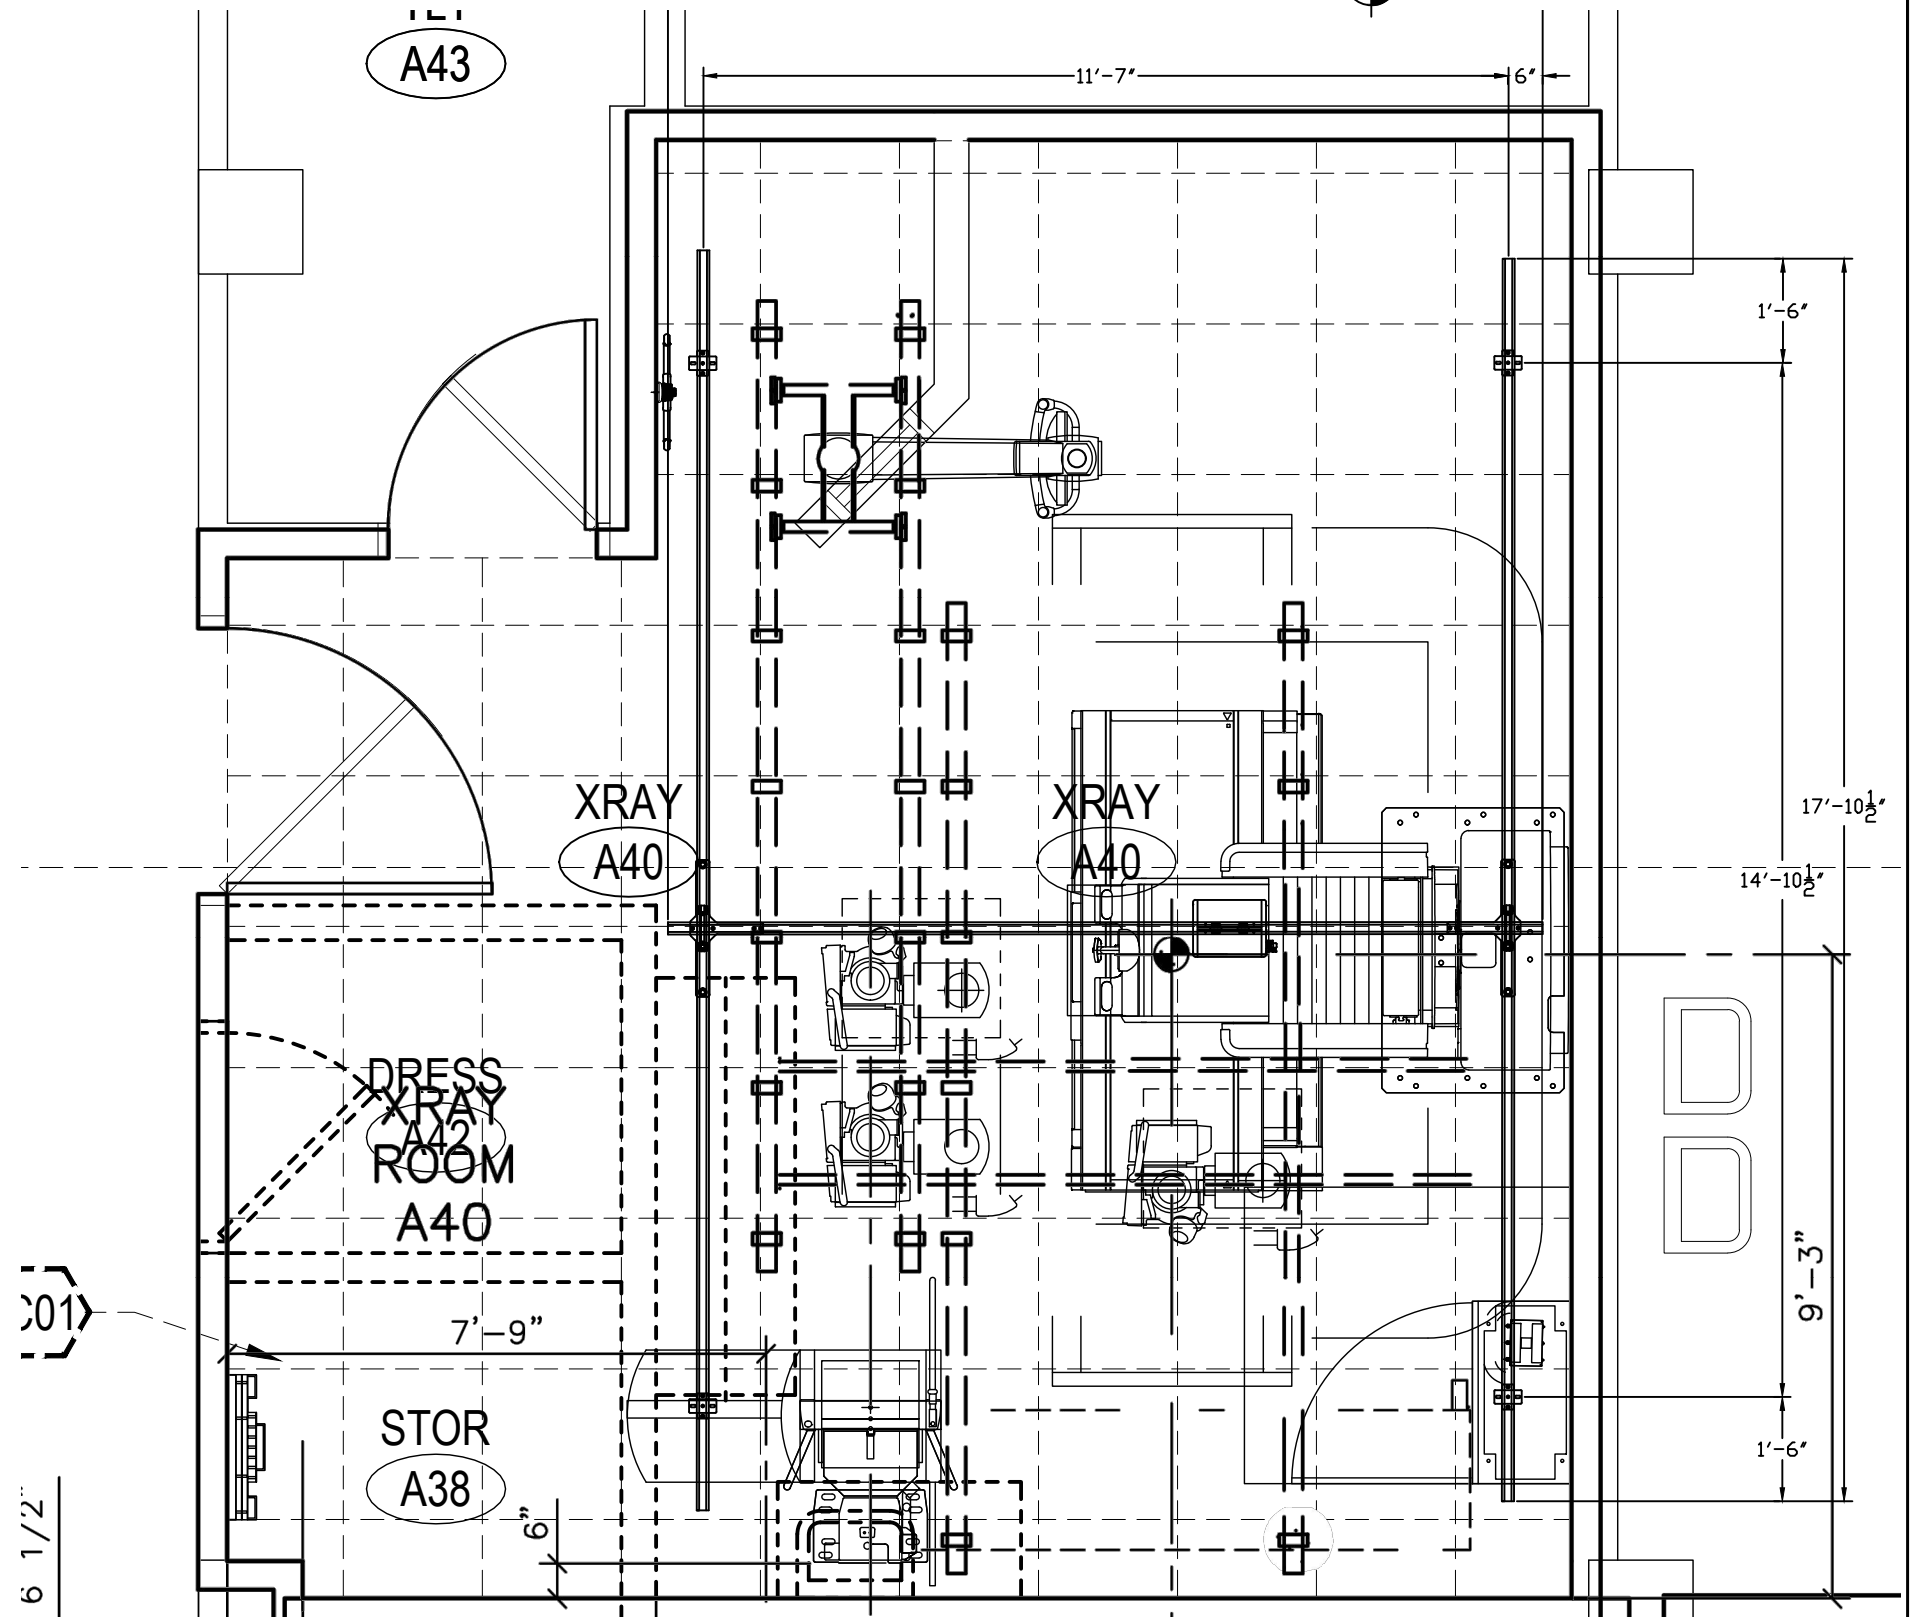


\*SEE NOTES PAGE FOR IMPORTANT INSTALLATION AND COORDINATION DETAILS

FOR INFORMATION ONLY

Version	Revision Description	Date	Initials
1			
2			
3			
4			
5			
6			
7			

	SIOUX FALLS VA HEALTH CARE SYSTEM 2501 W 22ND ST SIOUX FALLS, SD 57117-5046		ROOM NUMBER A40 CEILING MOUNTED TRAVERSE IN-RAIL CHARGING APPLICATION 550 LBS MAX LIFTING CAPACITY	
	DRAWN BY: <i>Stirn</i>	DATE: 11/15/16	SCALE: AS NOTED	SHEET 1 OF 1
THIS DRAWING IS NOT TO BE USED AS A CONSTRUCTION DRAWING, UNLESS NOTED AS SUCH. ACCURACY OF THIS DRAWING IS BASED UPON INFORMATION PROVIDED TO HILL-ROM. OPTIMAL ARRANGEMENT TO BE DETERMINED AT TIME OF INSTALLATION.		PROJECT #		


 = DIMENSION REFERENCE POINT

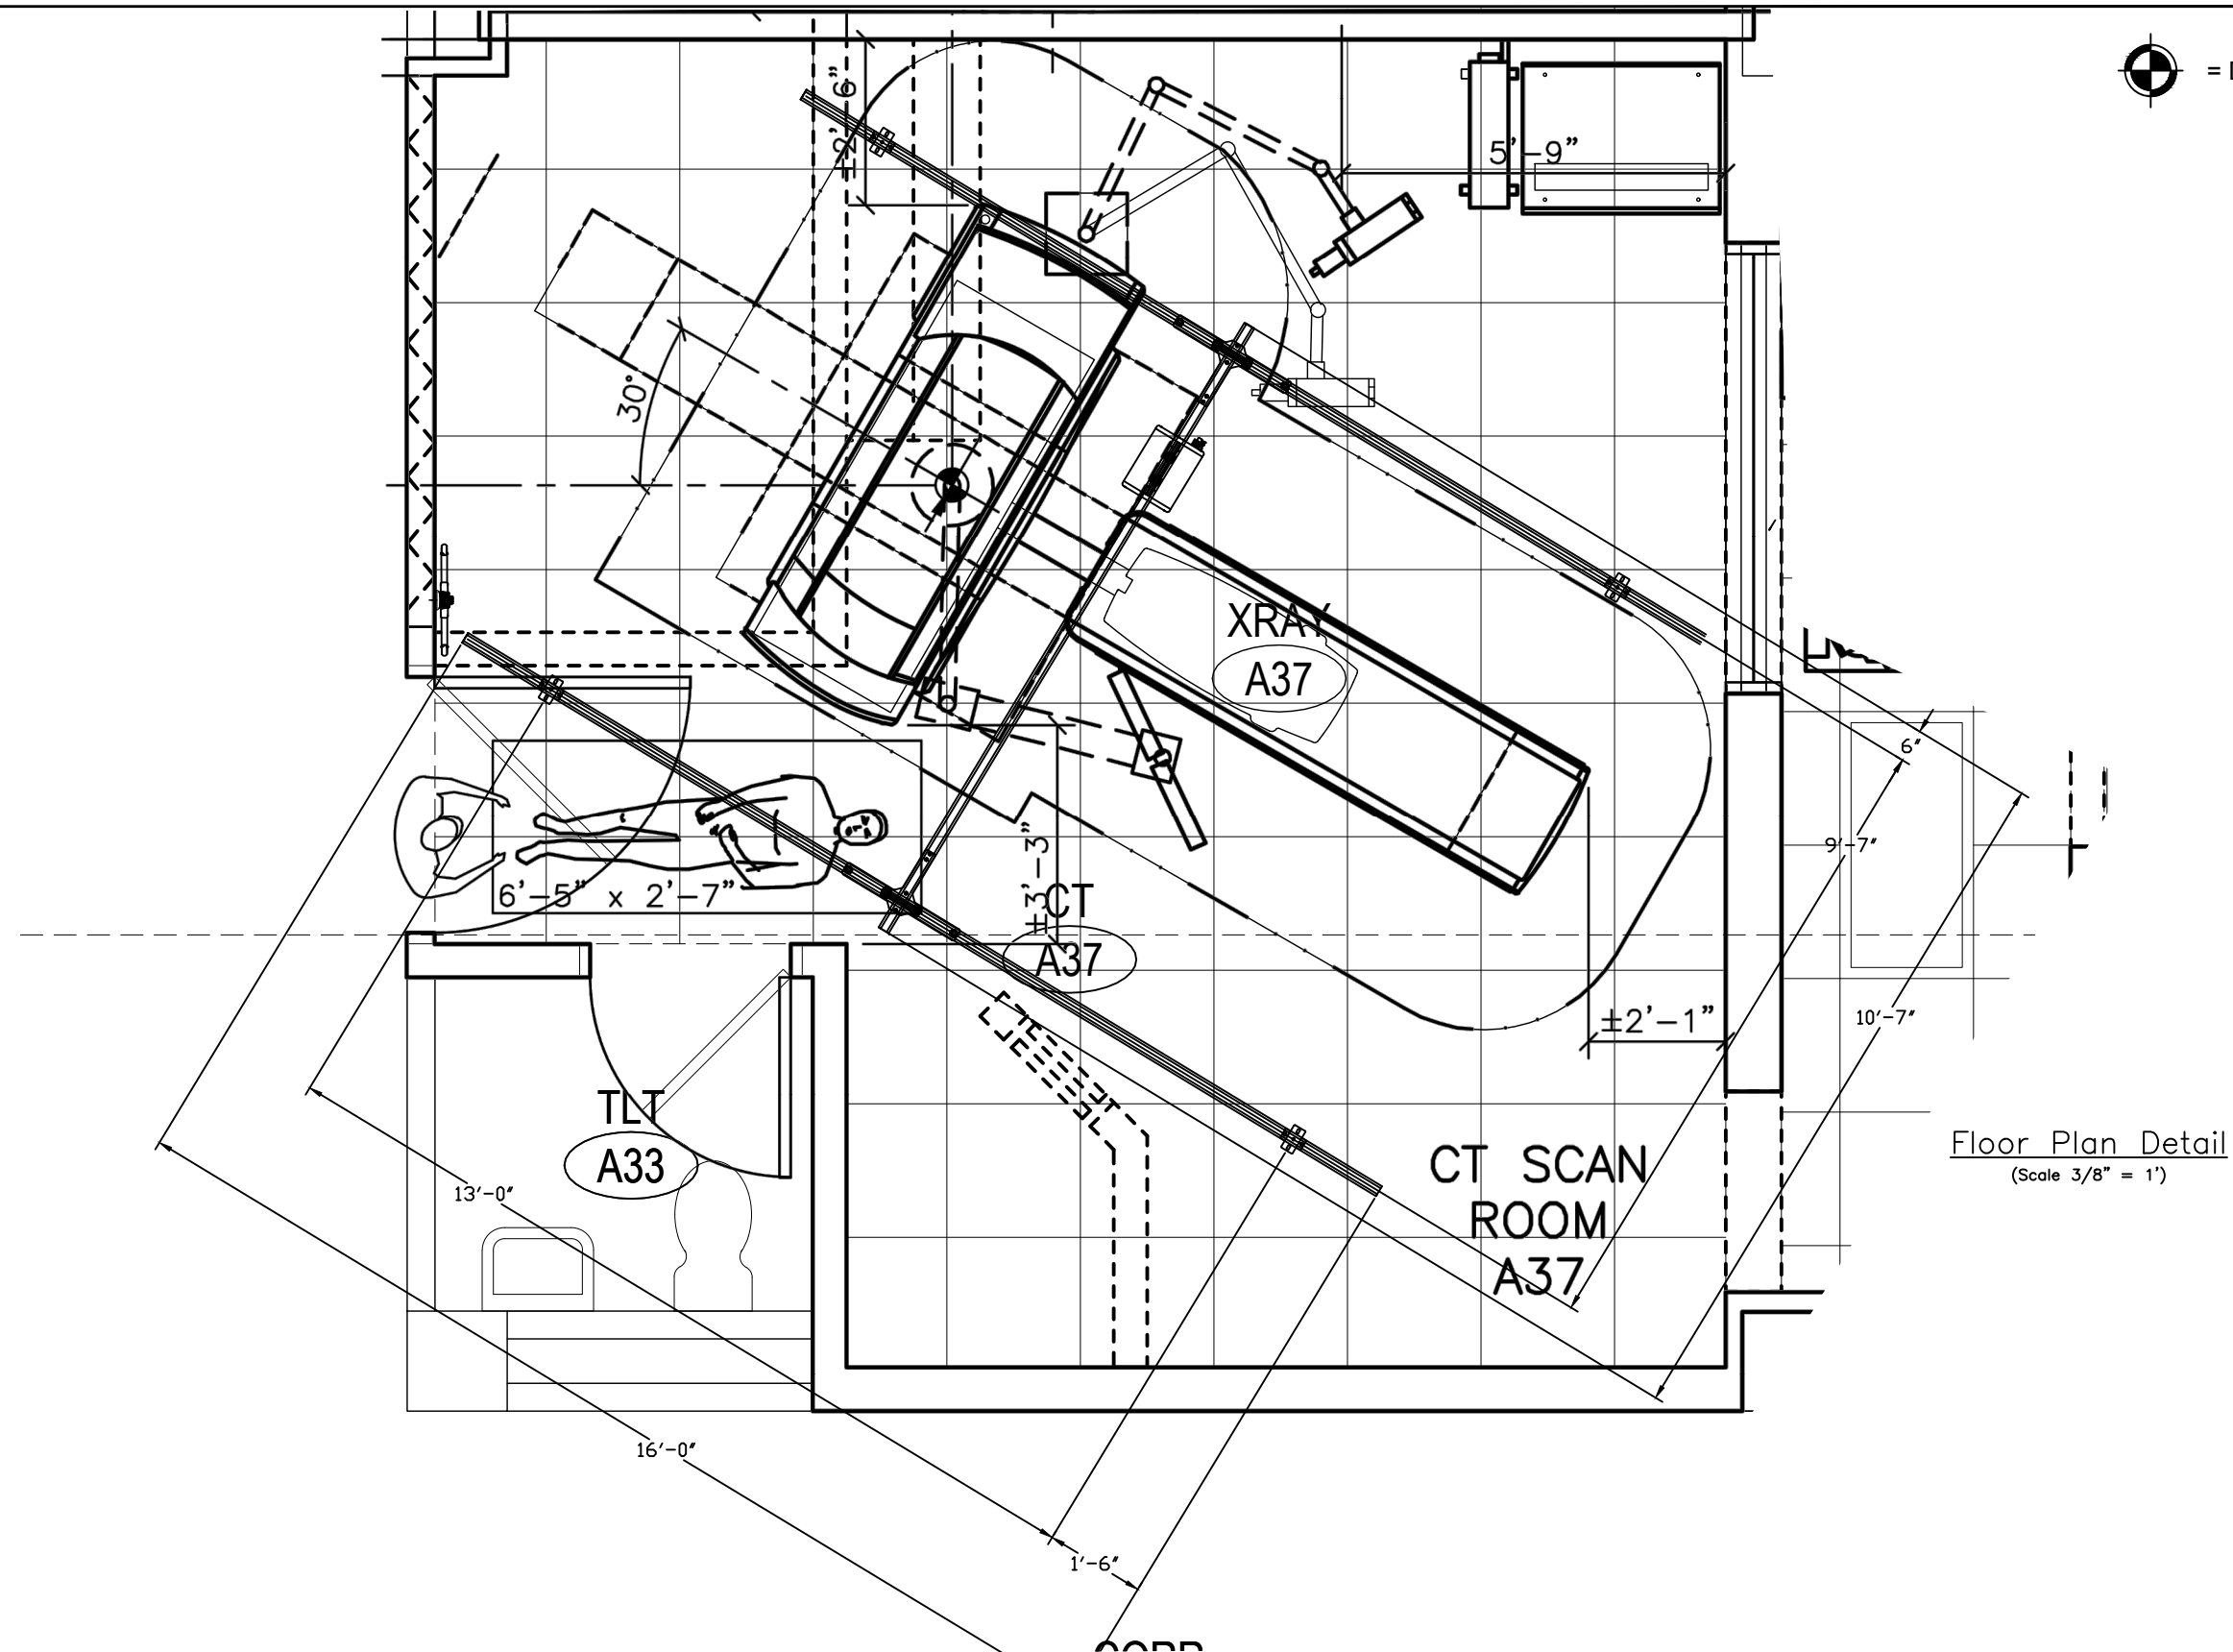

\*SEE NOTES PAGE FOR IMPORTANT INSTALLATION AND COORDINATION DETAILS

FOR INFORMATION ONLY

Version	Revision Description	Date	Initials
1			
2			
3			
4			
5			
6			
7			

	SIOUX FALLS VA HEALTH CARE SYSTEM 2501 W 22ND ST SIOUX FALLS, SD 57117-5046		ROOM NUMBER A37 CEILING MOUNTED TRAVERSE IN-RAIL CHARGING APPLICATION 550 LBS MAX LIFTING CAPACITY	
	DRAWN BY: <i>Stirn</i>	DATE: 11/15/16	SCALE: AS NOTED	SHEET 1 OF 1
THIS DRAWING IS NOT TO BE USED AS A CONSTRUCTION DRAWING, UNLESS NOTED AS SUCH. ACCURACY OF THIS DRAWING IS BASED UPON INFORMATION PROVIDED TO HILL-ROM. OPTIMAL ARRANGEMENT TO BE DETERMINED AT TIME OF INSTALLATION.			PROJECT #	