


# UPGRADE BASEMENT DRY GOODS AIR CONDITIONING

Fargo, North Dakota

Project Number: 437-16-210

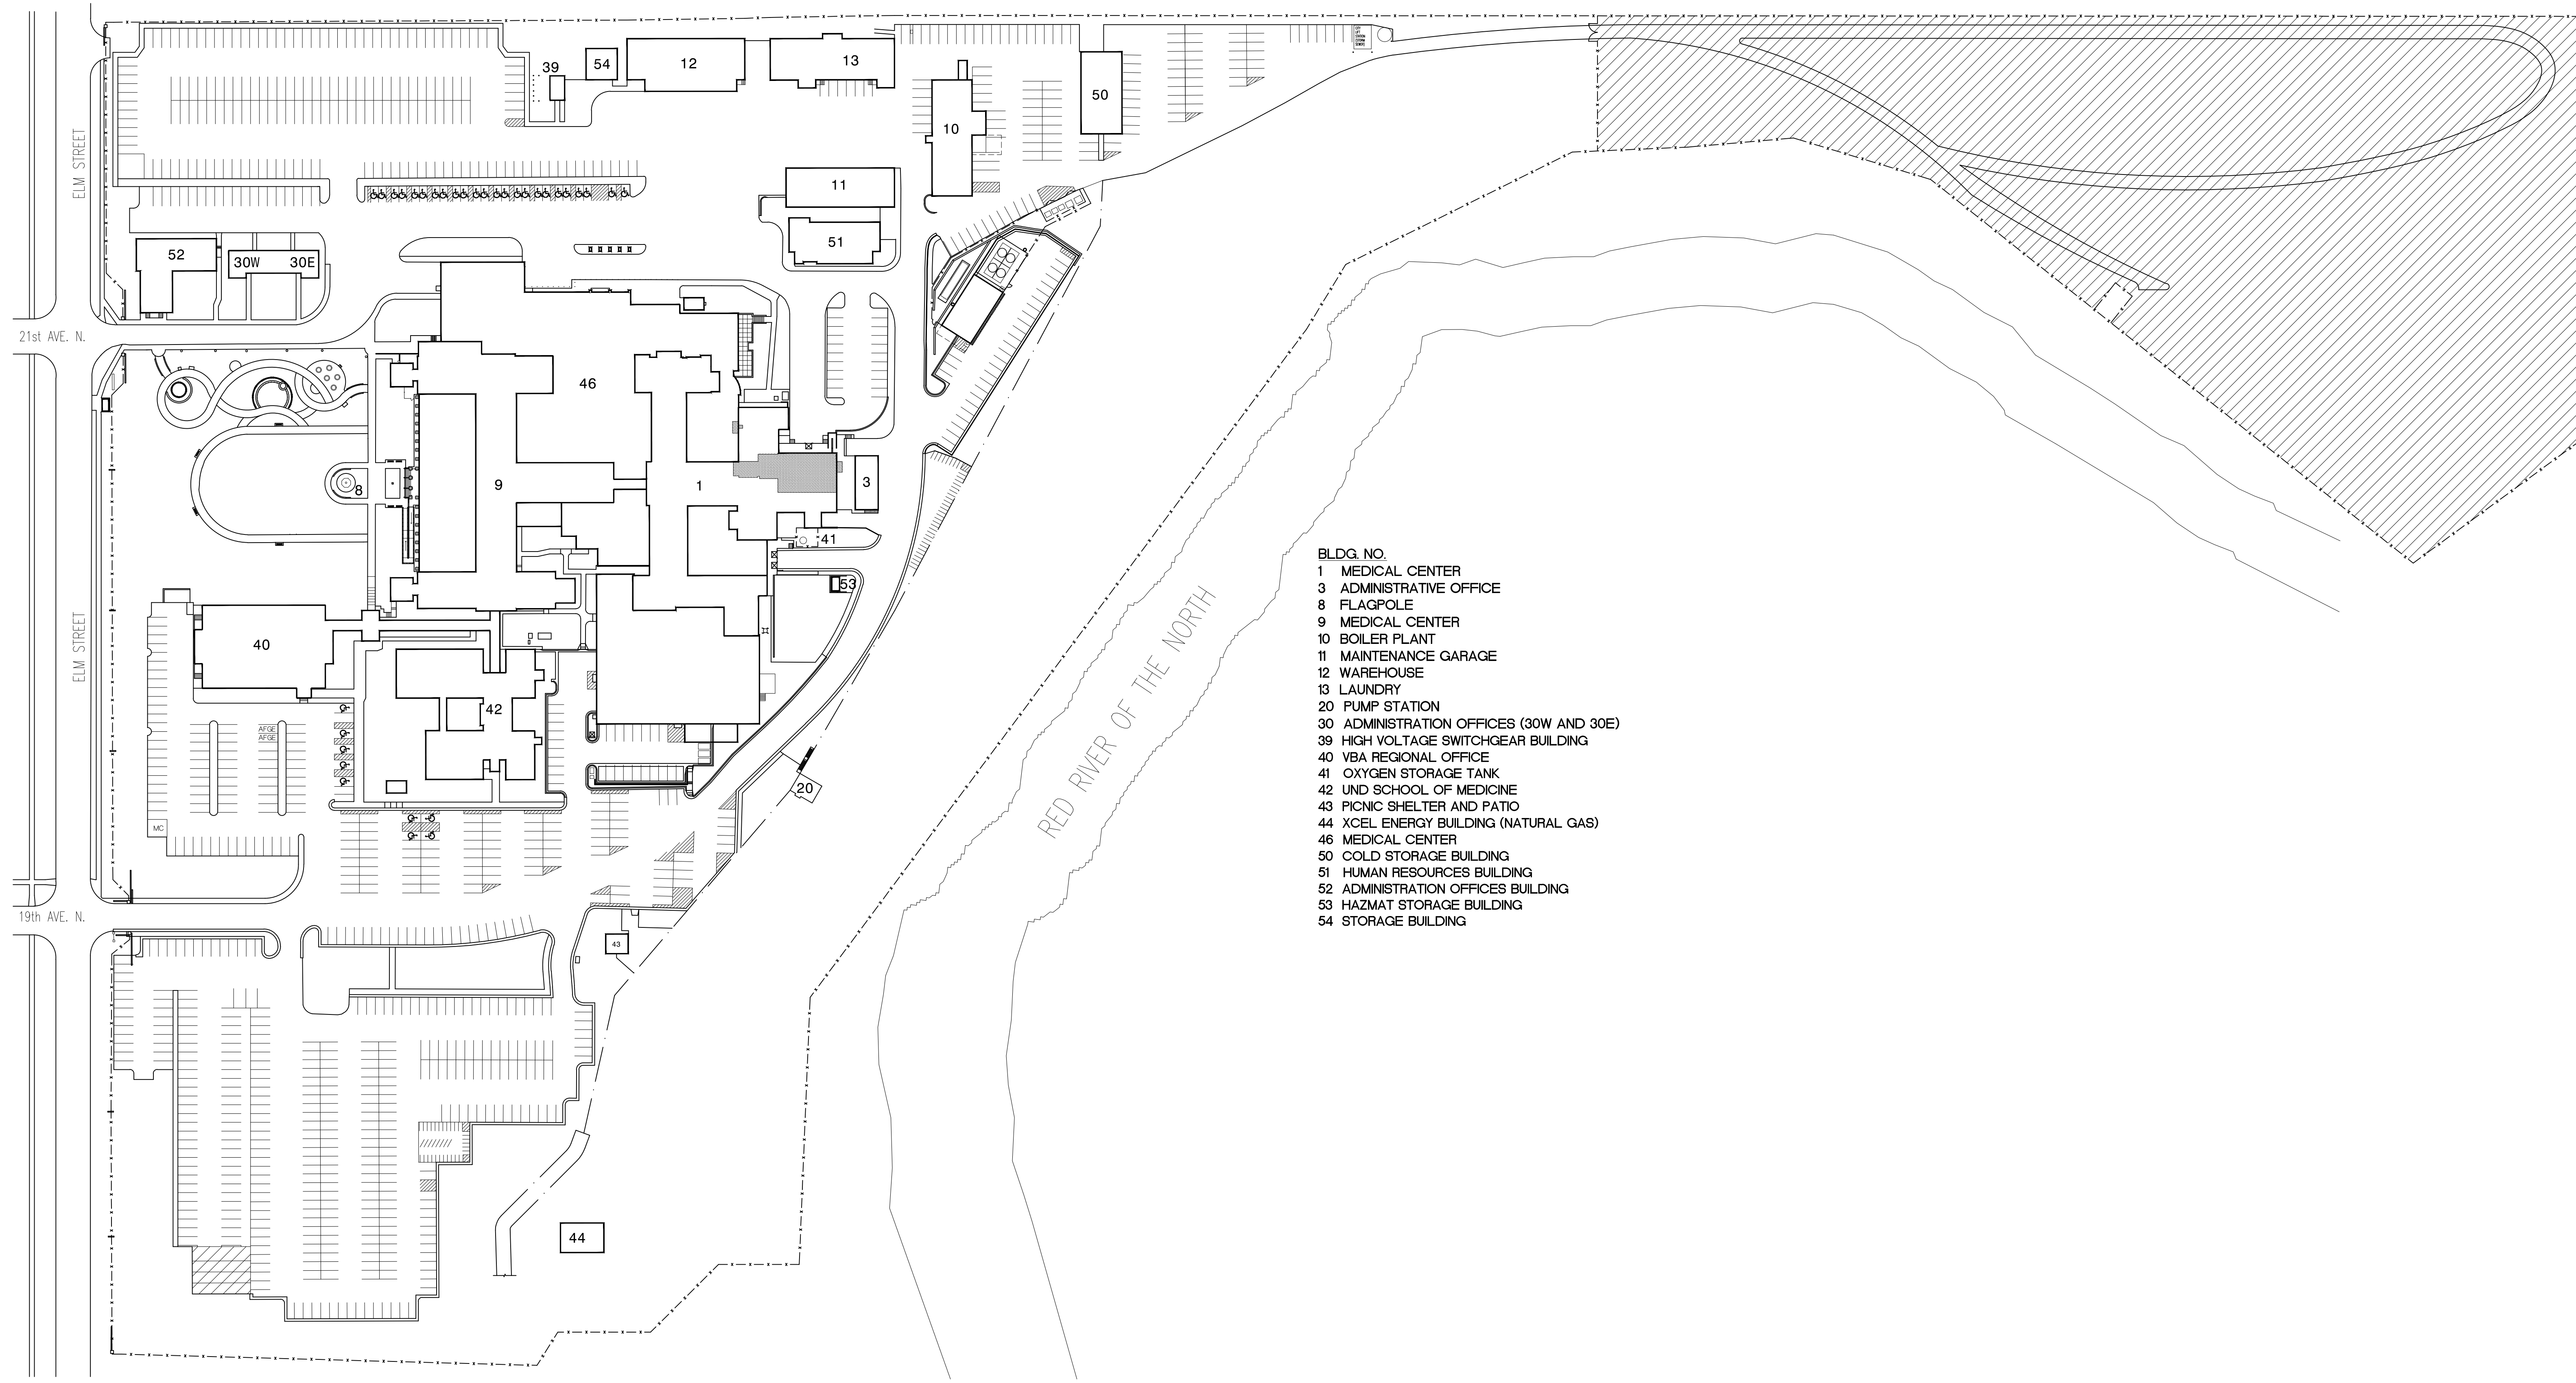


- BLDG. NO.
- 1 MEDICAL CENTER
  - 3 ADMINISTRATIVE OFFICE
  - 8 FLAGPOLE
  - 9 MEDICAL CENTER
  - 10 BOILER PLANT
  - 11 MAINTENANCE GARAGE
  - 12 WAREHOUSE
  - 13 LAUNDRY
  - 20 PUMP STATION
  - 30 ADMINISTRATION OFFICES (30W AND 30E)
  - 39 HIGH VOLTAGE SWITCHGEAR BUILDING
  - 40 VBA REGIONAL OFFICE
  - 41 OXYGEN STORAGE TANK
  - 42 UND SCHOOL OF MEDICINE
  - 43 PICNIC SHELTER AND PATIO
  - 44 XCEL ENERGY BUILDING (NATURAL GAS)
  - 46 MEDICAL CENTER
  - 50 COLD STORAGE BUILDING
  - 51 HUMAN RESOURCES BUILDING
  - 52 ADMINISTRATION OFFICES BUILDING
  - 53 HAZMAT STORAGE BUILDING
  - 54 STORAGE BUILDING

- GENERAL**
- X1 COVER SHEET
- ARCHITECTURAL**
- A1 CRAWL SPACE, BASEMENT, FIRST, AND SECOND FLOOR PLANS
- MECHANICAL**
- H1 BASEMENT / CRAWL SPACE - AREA 'E' HVAC PIPING PLAN
  - H2 BASEMENT / CRAWL SPACE - AREA 'E' HVAC DEMOLITION PLAN
  - H3 BASEMENT / CRAWL SPACE - AREA 'E' HVAC PLAN
  - H4 HVAC CONTROL POINTS AND SCHEDULES
  - H5 HVAC DETAILS
- ELECTRICAL**
- E1 CRAWL SPACE, BASEMENT AND FIRST FLOOR ROOF DEMOLITION PLANS - ELECTRICAL
  - E2 CRAWL SPACE AND BASEMENT REMODELING PLANS - ELECTRICAL

**KEY TO SITE PLAN**


- CONTRACTOR STAGING AREA. SHARED WITH VA AND OTHER CONTRACTORS.
- CONSTRUCTION AREA

**SITE PLAN**  
1"=80'-0"

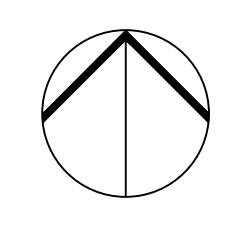


I:\Server\Project\437-16-210 Upgrade Basement Dry Goods.dwg Sep 14, 2017 - 10:33am

Revisions	Date



Dept. of Veterans Affairs  
Health Care System  
2101 Elm Street North  
Fargo, ND 58102

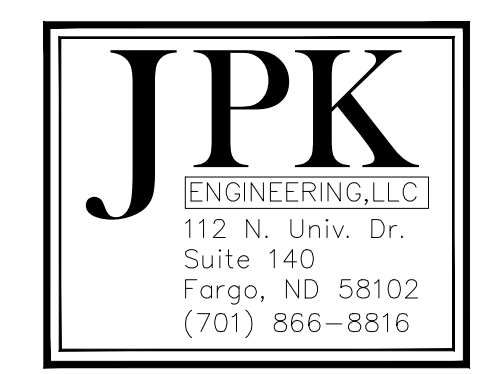

JPK  
ENGINEERING, LLC  
112 N. Univ. Dr.  
Suite 140  
Fargo, ND 58102  
(701) 866-8816



MECHANICAL \* ELECTRICAL \* CIVIL  
503 7th St N, Suite 200  
FARGO, ND 58102  
PHONE: 701.478.6236  
FAX: 701.478.6240

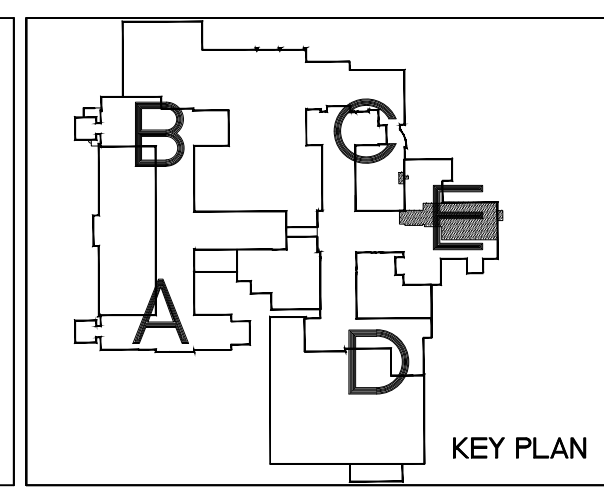


IMAGE GROUP INC.  
403 CENTER AVENUE, SUITE 300  
MOORHEAD, MN 56560

I hereby certify that this plan specification, or report was prepared by me or under my direct supervision, and that I am duly Registered Architect under the laws of the State of North Dakota.

*Russ Meyer*

Date: 09/15/2017 Reg. No. 378



Drawing Title <b>COVER SHEET</b>		Project Title <b>UPGRADE BASEMENT DRY GOODS AIR CONDITIONING</b>		Date <b>SEPTEMBER 15, 2017</b>
VA Project No. <b>437-16-210</b>	Contract No. <b>437-R75521</b>	Designed By <b>RM</b>	Checked By <b>RM</b>	Drawn By <b>AH</b>
Building No. <b>1</b>	AutoCAD File Name <b>Cover.dwg</b>	Location <b>FARGO VA HEALTH CARE SYSTEM FARGO, ND</b>		Drawing No. <b>X1</b>
				Dwg. 1 of 9

