


# BUILDING 112 - EHRM INFRASTRUCTURE UPGRADES

## St. Cloud VA Health Care System Main Campus, St. Cloud, Minnesota

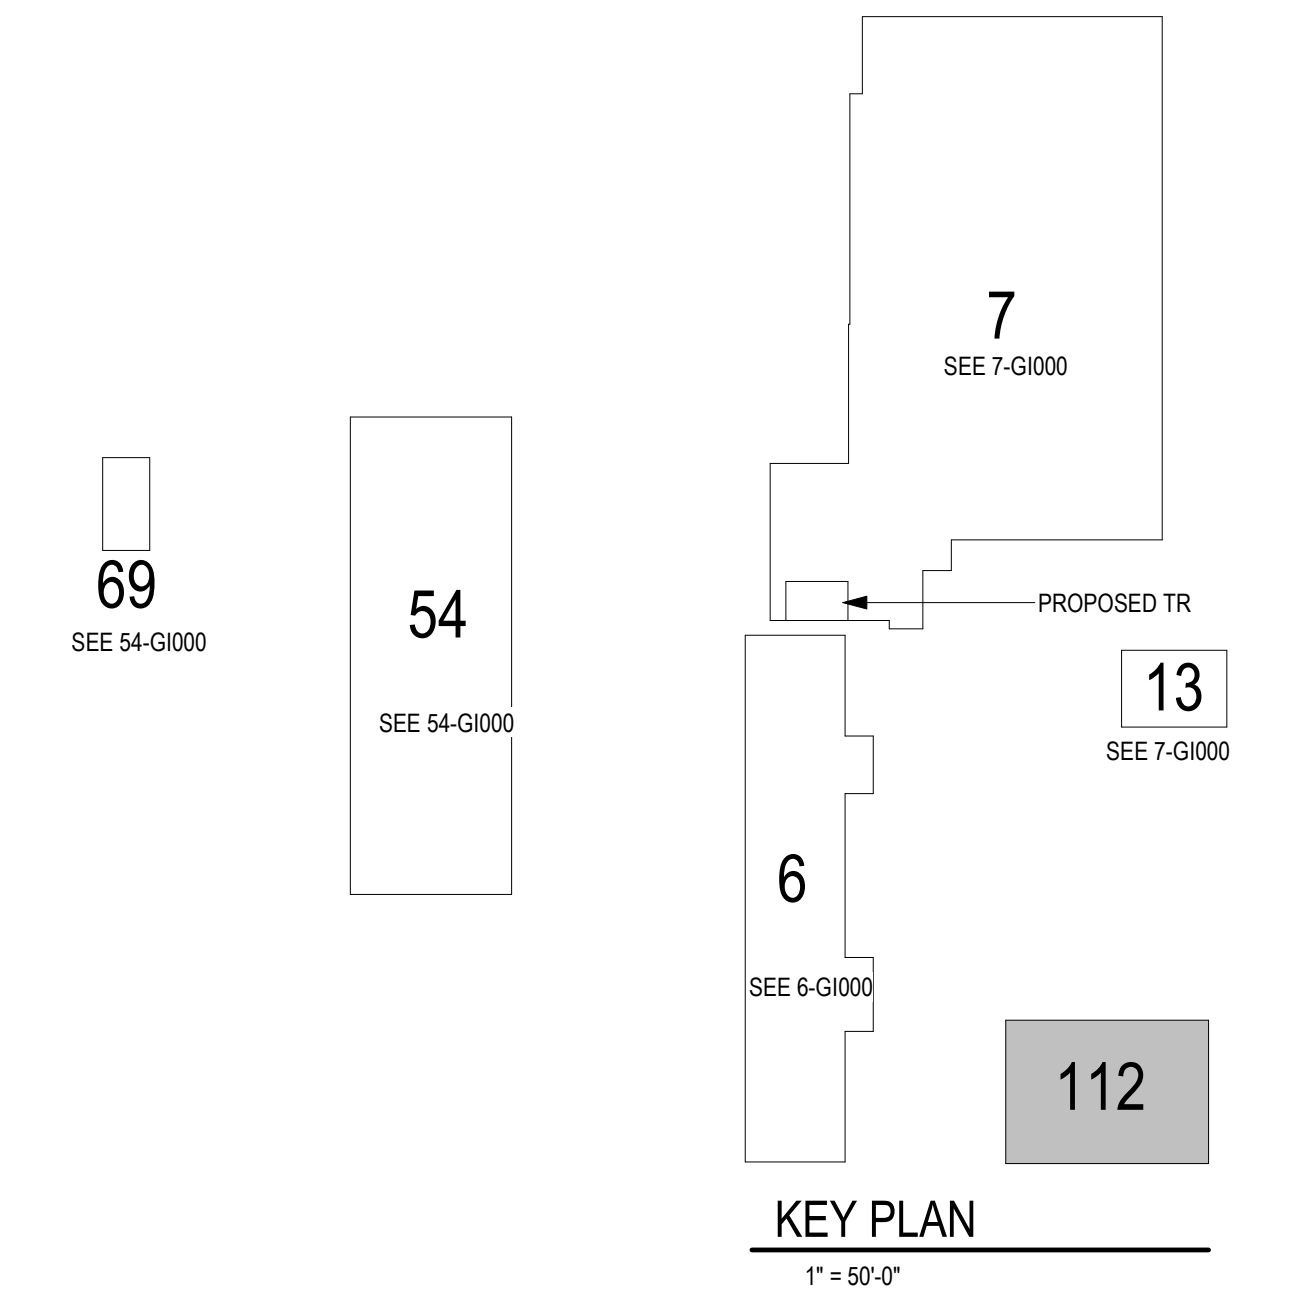

SHEET INDEX - BUILDING 112	
SHEET NO.	SHEET TITLE
112-G1000	BUILDING 112 COVER SHEET & SHEET INDEX
112-AS110	FIRST FLOOR PLANS
SEE CAMPUS SHEETS FOR ADDITIONAL INFORMATION	

### OWNER AND CONSULTANTS:

VA COR:  
CONTACT: MIKE ENGMARK  
ADDRESS: ST CLOUD VA MEDICAL CENTER  
4801 VETERANS DRIVE  
ST. CLOUD, MN 56303  
PHONE: 320-252-1670

PROGRAM MANAGER:  
CONTACT: JONATHAN WEST  
ADDRESS: ST CLOUD VA MEDICAL CENTER  
4801 VETERANS DRIVE  
ST. CLOUD, MN 56303  
PHONE: 504-250-2699  
EMAIL: Jonathan.West@vciint.com

CIVIL ENGINEER:  
NAME: ANDERSON ENGINEERING OF MN, LLC  
ADDRESS: 13605 1ST AVE NORTH, SUITE 100  
PLYMOUTH, MN 55441

CONTACT: IAN WEBER  
PHONE: 763-412-4000

ARCHITECT:  
NAME: ANDERSON ENGINEERING OF MN, LLC  
ADDRESS: 13605 1ST AVE NORTH, SUITE 100  
PLYMOUTH, MN 55441

CONTACT: EDWARD MARKFORT  
PHONE: 763-412-4000

STRUCTURAL ENGINEER:  
NAME: ADVANCED STRUCTURAL TECHNOLOGIES  
ADDRESS: 7301 OHMS LANE, SUITE 215  
EDINA, MN 55439

CONTACT: ZACHARY CRAIG  
PHONE: 952-854-9302



TELECOMMUNICATIONS ENGINEER:  
NAME: SPECIALIZED ENGINEERING SOLUTIONS  
ADDRESS: 10390 ELLISON CIRCLE  
OMAHA, NE 68134

CONTACT: KRIS BURNHAM  
PHONE: 402-991-5520

MECHANICAL/PLUMBING/FIRE ENGINEER:  
NAME: SPECIALIZED ENGINEERING SOLUTIONS  
ADDRESS: 10390 ELLISON CIRCLE  
OMAHA, NE 68134

CONTACT: KRIS BURNHAM  
PHONE: 402-991-5520

### VICINITY MAP:

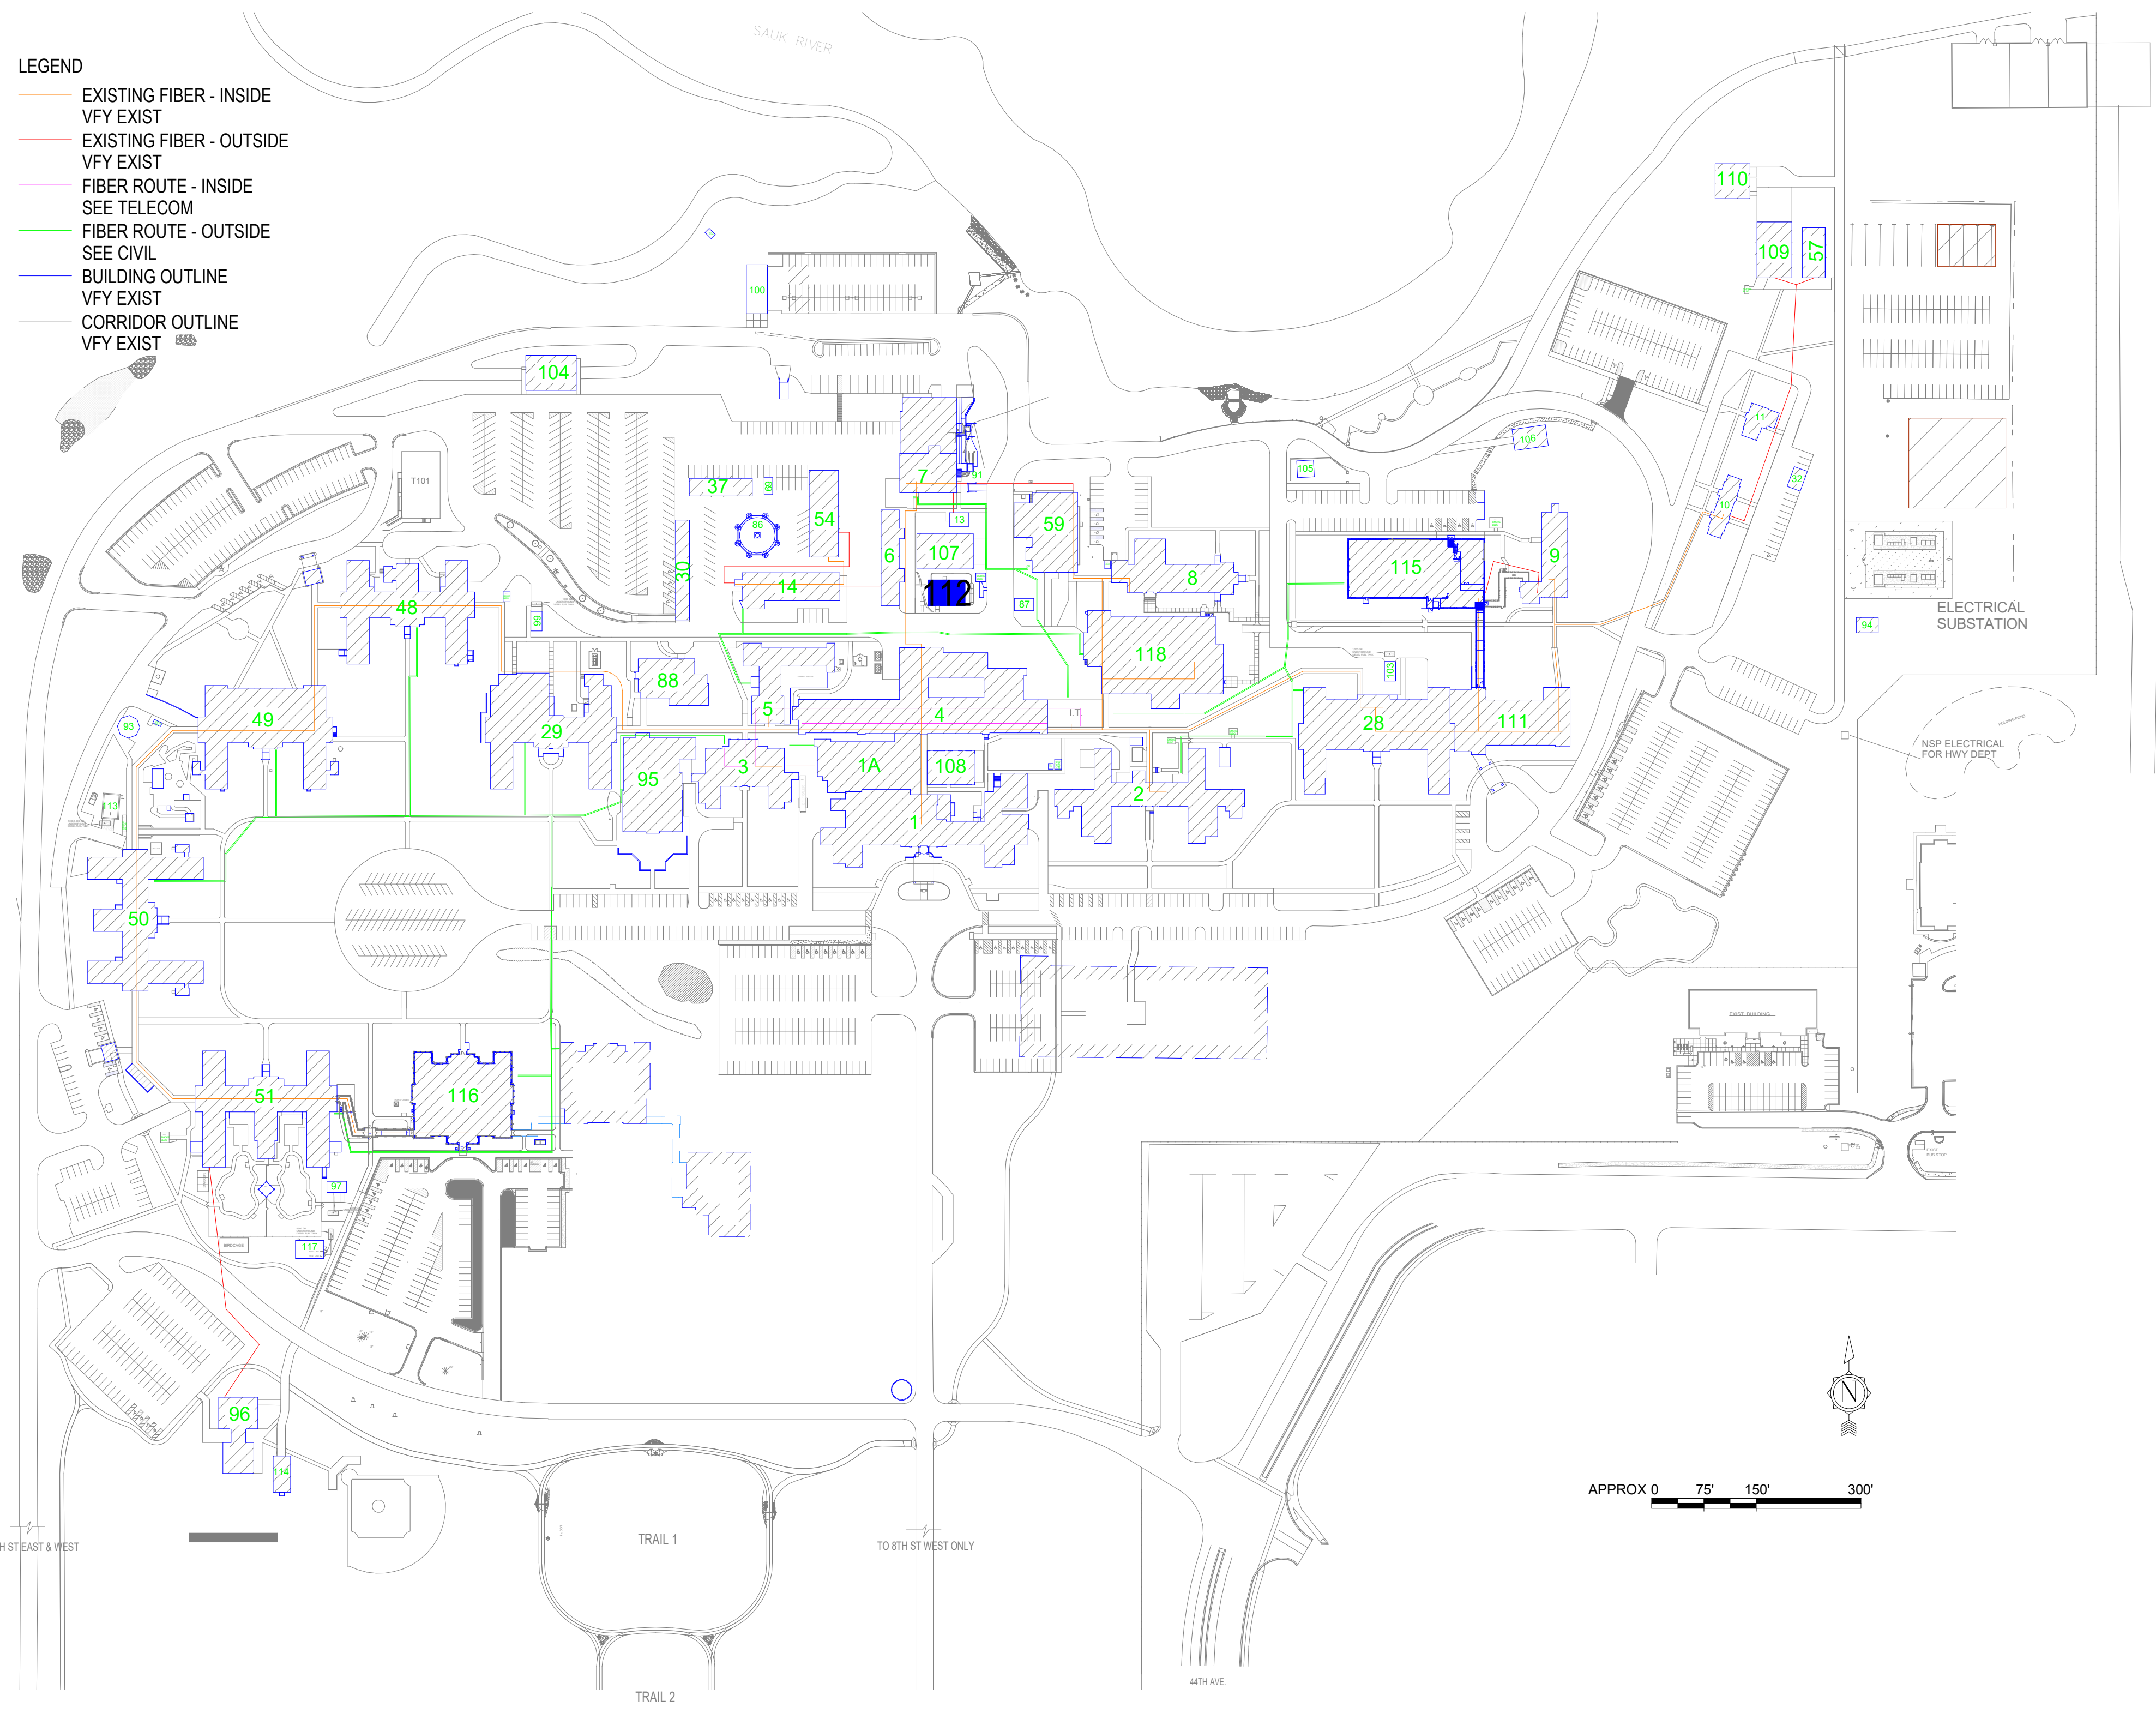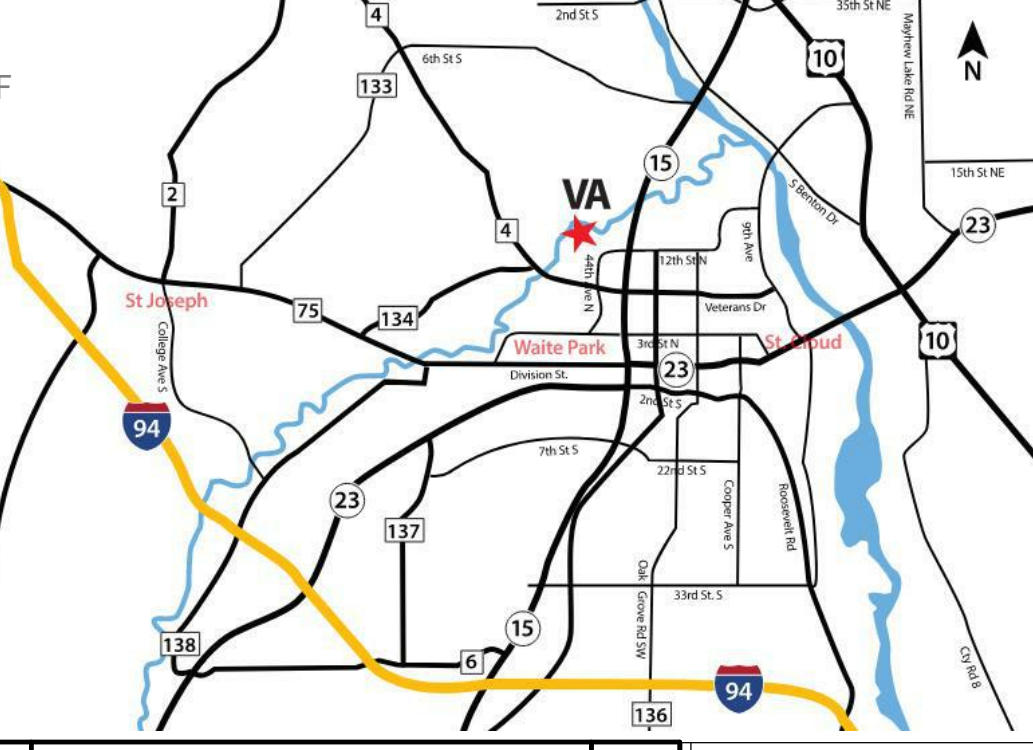

ROOM SCHEDULE										
NO.	NAME	CABLING	PATCH PANEL	FIBER	POWER	BONDING	UPS	DEDICATED COOLING	TEMPERATURE	REMARKS
FIRST FLOOR	112W	PLACEHOLDER								850 SF SEE BUILDING 7 FOR TELECOM ROOM. SEE TELECOMMUNICATION DRAWINGS

HAZARDOUS MATERIAL SCHEDULE				
LEVEL	ROOM NO.	ROOM NAME	QUESTIONABLE HAZARDOUS ELEMENT	POSSIBLE ABATEMENT ACTION
FIRST FLOOR	112W	PLACEHOLDER BUILDING 112W	NONE	NONE

HAZARDOUS MATERIALS MAY BE ENCOUNTERED THROUGHOUT THE DISTRIBUTION ROUTING THROUGH CEILING PLENUMS AND UTILITY TUNNELS. INSTALLATION OF DISTRIBUTION SHALL NOT DISTURB QUESTIONABLE HAZARDOUS MATERIAL.

ICRA PHASE CONSTRUCTION ROOM SCHEDULE									
LEVEL	ROOM NO.	ROOM NAME	CAI BLDG NAME / FUNCTION	CONSTRUCTION RISK GROUP	INFECTION CONTROL RISK GROUP	CONTROL PROCEDURE CLASS	SECTION	CONSTRUCTION ZONE / OCCUPIED CONSTR	DAY / NIGHT
FIRST FLOOR	112W	PLACEHOLDER BUILDING 112W	GENERATOR BUILDING	TYPE A	GROUP 1	CLASS 1	CENTER	OCCUPIED CONSTRUCTION	DAY

SEE GENERAL NOTES SHEET FOR CONSTRUCTION INFECTION CONTROL RISK ASSESSMENT (ICRA) DESCRIPTIONS. TYPE, GROUP AND CLASS SELECTED TO BEST OF DESIGN TEAM'S KNOWLEDGE. FINAL DETERMINATION BY THE VA WILL BE MADE AT A LATER DATE.

LEAK PREVENTION / DIVERTER SCHEDULE				
LEVEL	ROOM NO.	ROOM NAME	OVERHEAD LEAK DIVERTER AND DRAIN PIPING	LEAK PREVENTION BARRIER WATERPROOFING
FIRST FLOOR	112W	PLACEHOLDER BUILDING 112W		

SEE GENERAL NOTES SHEET FOR DETAIL. MWP = MEMBRANE WATERPROOFING. MASONRY = FLUID-APPLIED WATERPROOFING. INT = INTERIOR. EXT = EXTERIOR

C:\Users\lhwaver\Documents\16305-112-R21\_16305\112-G1000.dwg 3/29/2022 8:57:54 AM

NO.	REVISION	DATE

CONSULTANT

**AST** SPECIALIZED ENGINEERING SOLUTIONS  
10360 Ellison Circle  
Omaha, NE 68134  
Phone: 402-991-5520  
www.specializedeng.com

ARCHITECT/ENGINEER OF RECORD

**ANDERSON**  
13605 1st Ave. N. #100 Plymouth, MN 55441  
P 763.412.4000 | F 763.412.4090 | ae-mn.com  
Anderson Engineering of Minnesota, LLC | Proj # 16305

STAMP

I hereby certify that this plan, specification or report was prepared by me or under my direct supervision and that I am a duly Licensed Architect under the laws of the State of Minnesota.

Name: *Tom Cieslak*  
Typed or Printed Name: Tom Cieslak  
Date: 03/30/2022 License Number: MN# 18157

APPROVED PROJECT DIRECTOR	DATE	APPROVED PATIENT SAFETY	DATE	APPROVED O&M MANAGER	DATE	APPROVED DIRECTOR F&M	DATE
APPROVED SERVICE LINE DIRECTOR	DATE	APPROVED SAFETY MANAGER	DATE	APPROVED MO MANAGER	DATE	APPROVED ASSOCIATE DIRECTOR	DATE
APPROVED O&M COORDINATOR	DATE	APPROVED CHIEF OF POLICE	DATE	APPROVED PROJECTS SECTION MANAGER	DATE	APPROVED NURSE EXECUTIVE	DATE
APPROVED INFECTION CONTROL NURSE	DATE	APPROVED O&M MANAGER	DATE	APPROVED ASSISTANT CHIEF ENGINEER	DATE	APPROVED CHIEF OF STAFF	DATE

DRAWING TITLE  
**BUILDING 112 COVER SHEET & SHEET INDEX**

PROJECT FILE  
**EHRM INFRASTRUCTURE UPGRADES**

DATE  
**03/30/2022**

PLOT SCALE  
**AS SHOWN**

PROJECT NO.  
**656-21-235**

BUILDING NO.  
**112**

CHECKED BY  
**EM**

DRAWN BY  
**EM**

DRAWING NO.  
**112-G1000**


LOCATION  
VA MEDICAL CENTER  
ST. CLOUD, MN 56303

FULLY SPRINKLERED


COVER OF

**U.S. Department of Veterans Affairs**  
Veterans Health Administration  
St. Cloud VA Health Care System




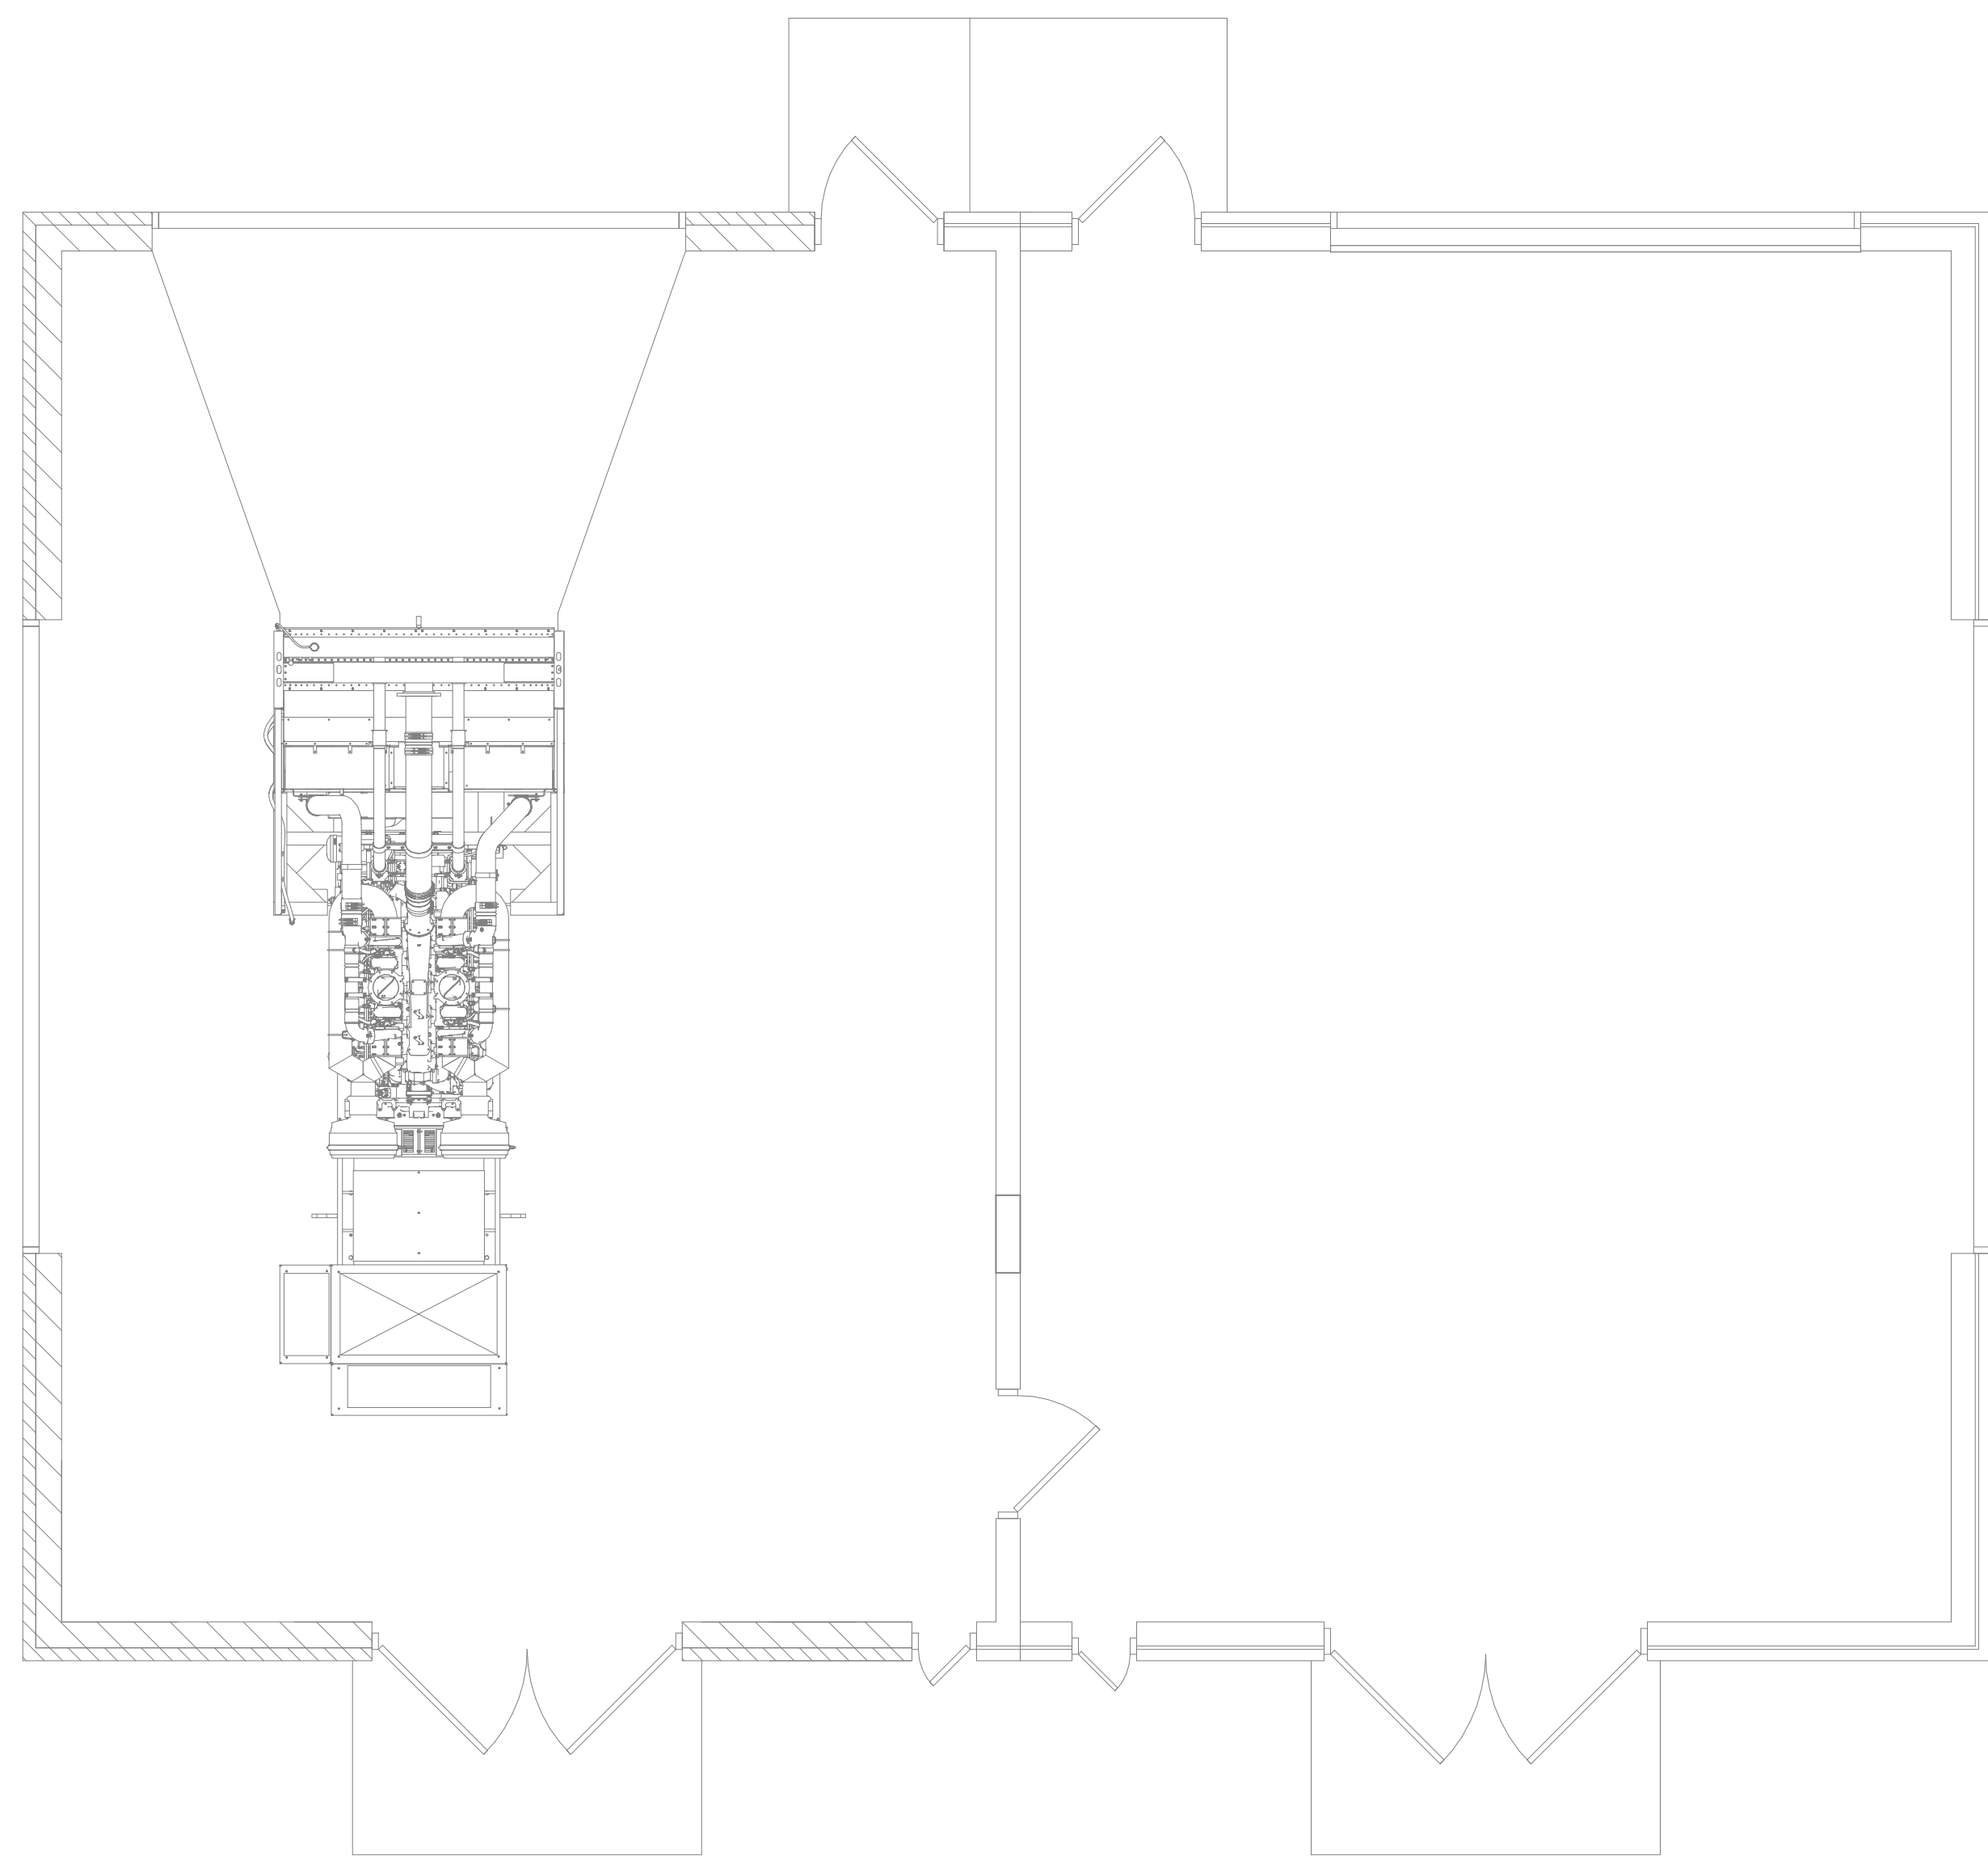

- ### SHEET NOTES
- SEE GENERAL NOTES AND CAMPUS DRAWINGS FOR GENERAL INFORMATION, LIFE SAFETY, ICRA, AND PHASING
  - ALL EXISTING CONDITIONS MUST BE FIELD VERIFIED BY THE CONTRACTOR PRIOR TO DEMOLITION OR CONSTRUCTION. EXISTING CONDITIONS THAT DIFFER FROM THOSE SHOWN MUST BE BROUGHT TO THE ATTENTION OF THE C.O.R. TO INFORM THE ARCHITECTS AND ENGINEERS.
  - THE INFORMATION SHOWN ON THE DRAWINGS IS BASED ON DRAWINGS AND PHOTOGRAPHS PROVIDED BY THE C.O.R. COMBINED WITH OBSERVATIONS AND SURVEYED DATA FROM THE ARCHITECTS AND ENGINEERS.
  - SEE CIVIL, STRUCTURAL, TELECOM, ELECTRICAL, MECHANICAL, AND PLUMBING DRAWINGS AND SPECIFICATIONS FOR ADDITIONAL DEMOLITION AND CONSTRUCTION REQUIREMENTS.
  - PORTABLE FIRE EXTINGUISHERS (CO2 OR HALOGENATED TYPE AS DETERMINED BY VA) WITH WALL MOUNT BRACKET AND CODE REQUIRED SIGNAGE SHALL BE PROVIDED BY THE CONTRACTOR WITHIN TELECOM ROOMS.

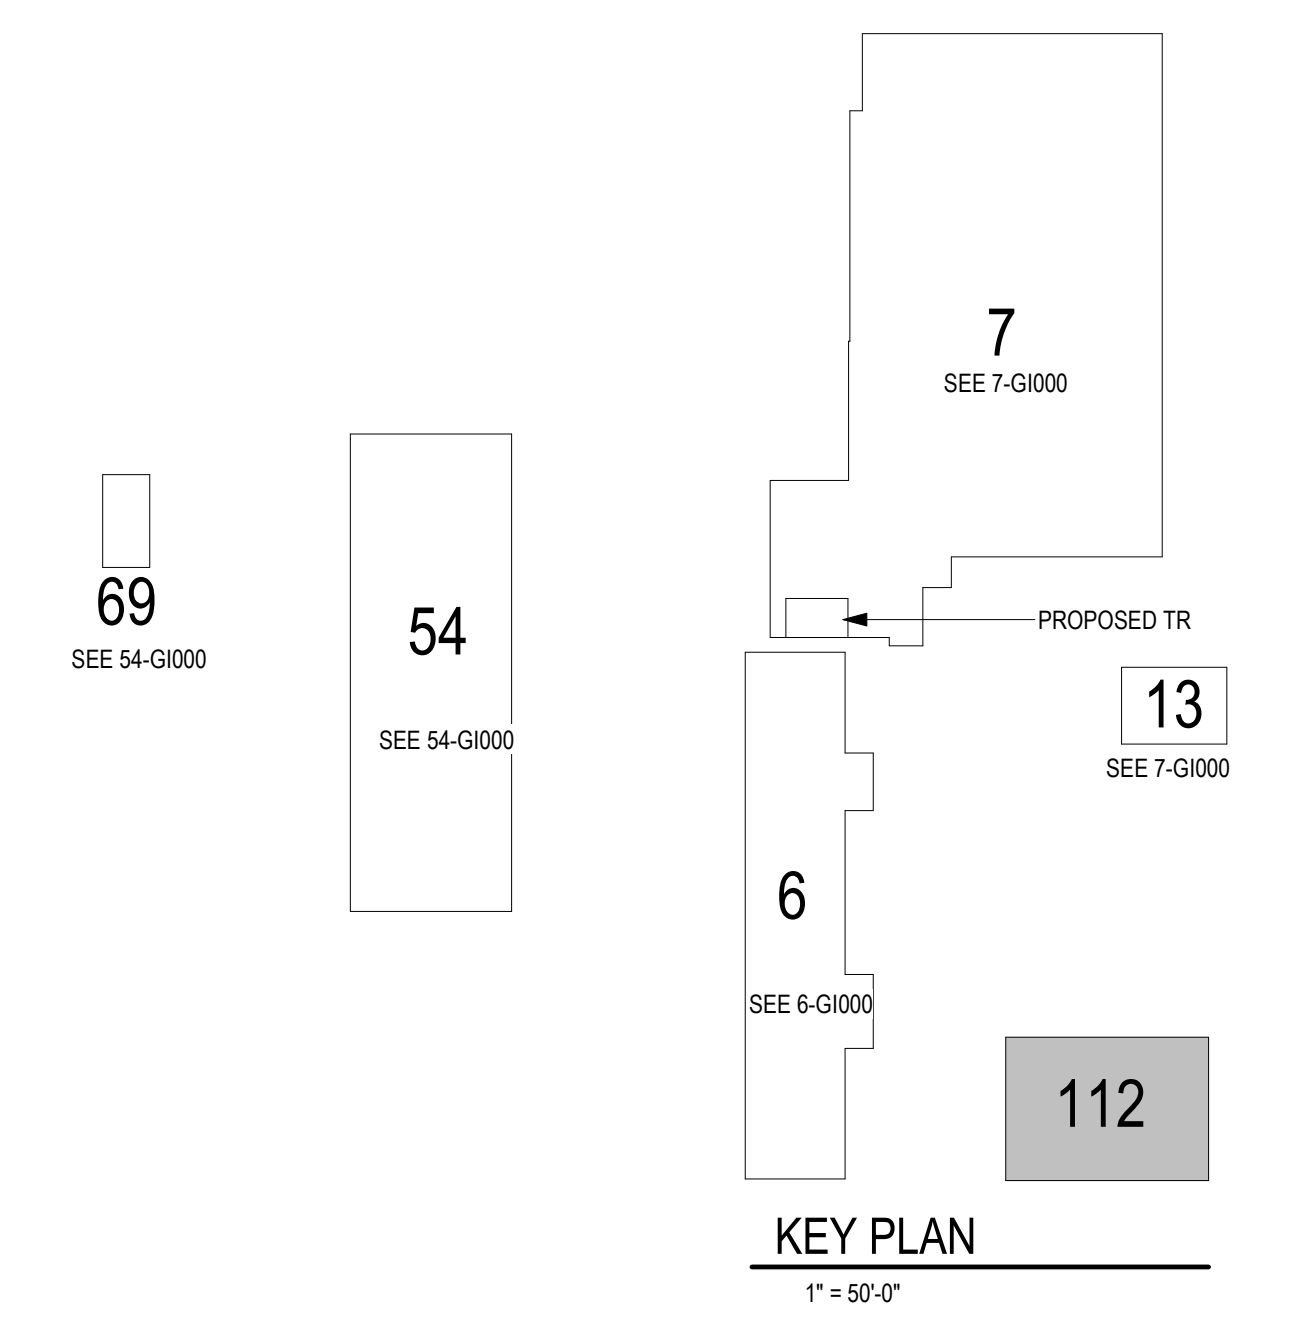

**1** FIRST FLOOR PLAN  
1/4" = 1'-0"

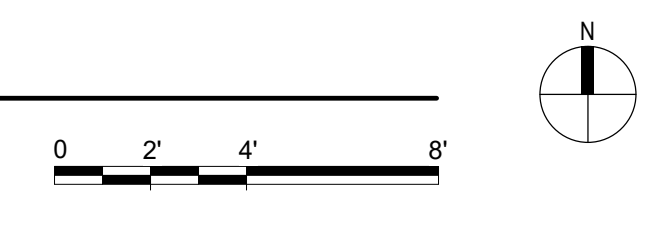

C:\Users\lhwaver\Documents\16305-112-R21\_1hwaver\7\MCDM.rvt 3/29/2022 8:57:58 AM

No.	REVISION	DATE

**CONSULTANT**

**SPECIALIZED ENGINEERING SOLUTIONS**

10160 Illinois Circle  
Omaha, NE 68134  
Phone: 402.991.5520  
www.specializedeng.com

**ARCHITECT/ENGINEER OF RECORD**

13605 1st Ave. N. #100 Plymouth, MN 55441  
P 763.412.4000 | F 763.412.4090 | [ae-mn.com](http://ae-mn.com)  
Anderson Engineering of Minnesota, LLC | Proj # 16305

**STAMP**

I hereby certify that this plan, specification or report was prepared by me or under my direct supervision and that I am a duly Licensed Architect under the laws of the State of Minnesota.

Name: *Tom Olezak*

Typed or Printed Name: Tom Olezak  
Date: 03/30/2022 License Number: MN# 18157

DRAWING TITLE  
FIRST FLOOR PLANS

PROJECT FILE  
EHRM INFRASTRUCTURE UPGRADES

DATE  
03/30/2022

PLOT SCALE  
656-21-235

BUILDING No.  
112

CHECKED BY  
EM

DRAWN BY  
EM

DRAWING NO.  
112-AS110

LOCATION  
VA MEDICAL CENTER  
ST. CLOUD, MN 56303

FULLY SPRINKLERED

DWG. OF

**U.S. Department of Veterans Affairs**  
Veterans Health Administration  
St. Cloud VA Health Care System