


IMPROVE BUILDING 1 MECHANICAL ROOM EXHAUST

Fargo, North Dakota

Project Number: 437-16-250

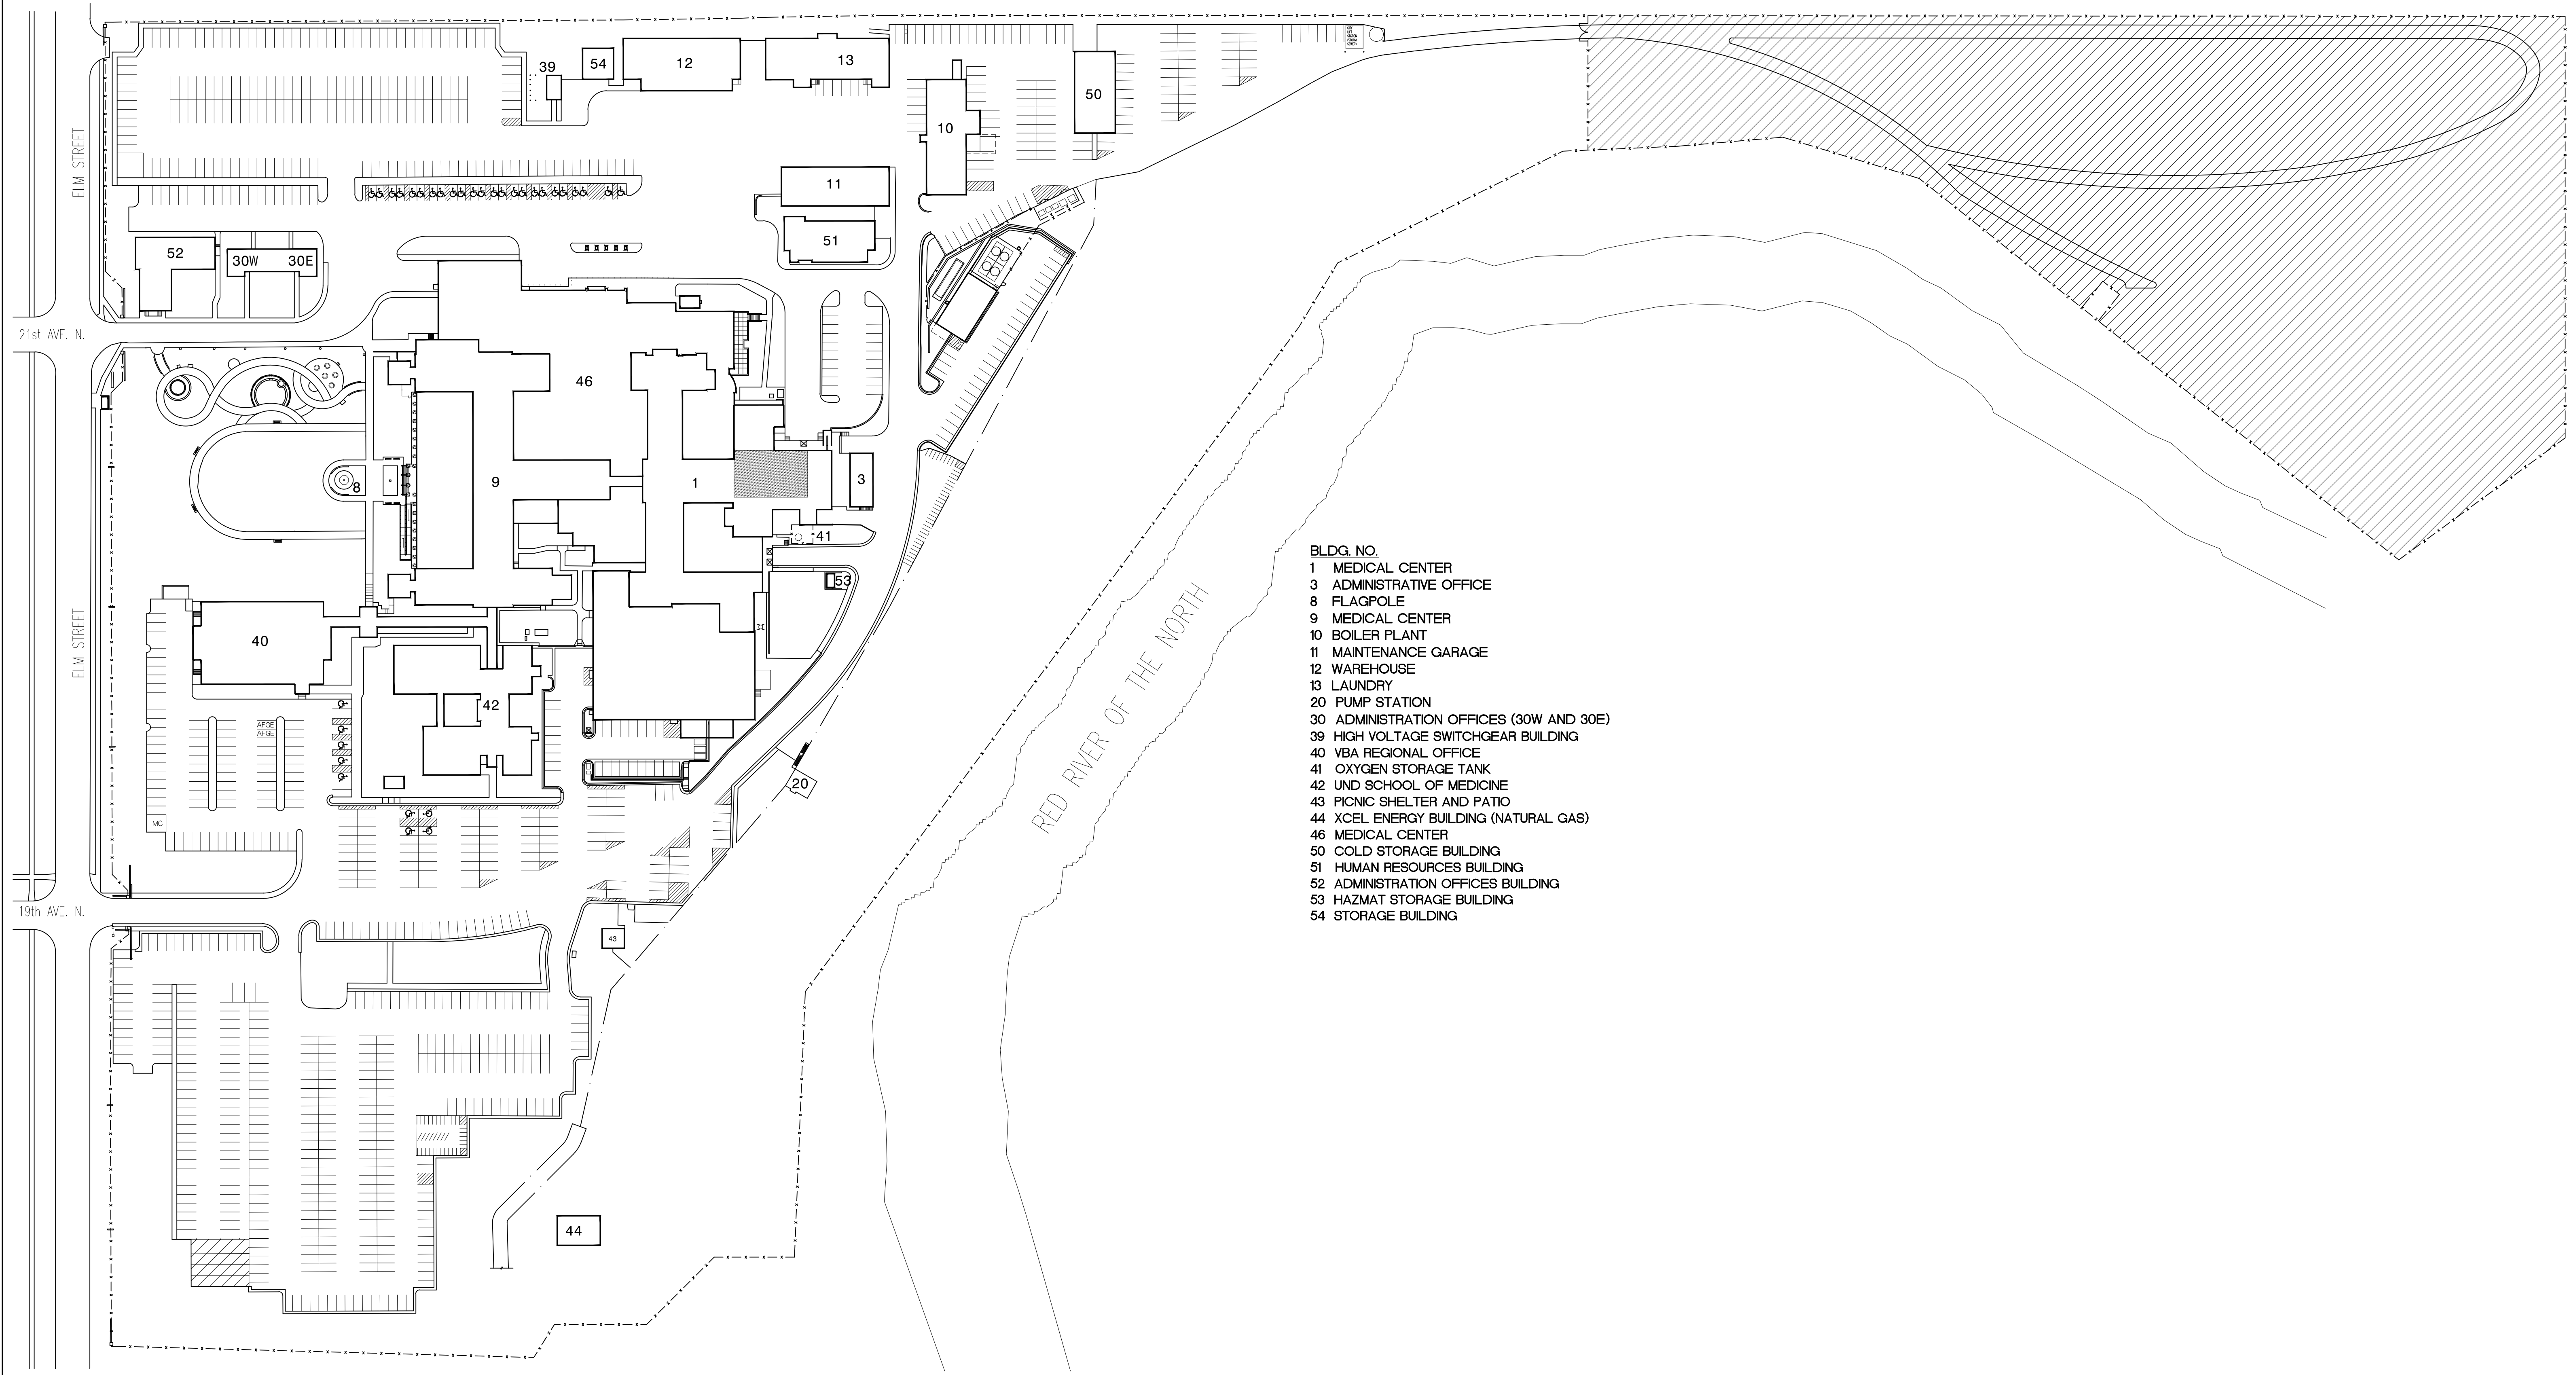

- BLDG. NO.
- 1 MEDICAL CENTER
 - 3 ADMINISTRATIVE OFFICE
 - 8 FLAGPOLE
 - 9 MEDICAL CENTER
 - 10 BOILER PLANT
 - 11 MAINTENANCE GARAGE
 - 12 WAREHOUSE
 - 13 LAUNDRY
 - 20 PUMP STATION
 - 30 ADMINISTRATION OFFICES (30W AND 30E)
 - 39 HIGH VOLTAGE SWITCHGEAR BUILDING
 - 40 VBA REGIONAL OFFICE
 - 41 OXYGEN STORAGE TANK
 - 42 UND SCHOOL OF MEDICINE
 - 43 PICNIC SHELTER AND PATIO
 - 44 XCEL ENERGY BUILDING (NATURAL GAS)
 - 46 MEDICAL CENTER
 - 50 COLD STORAGE BUILDING
 - 51 HUMAN RESOURCES BUILDING
 - 52 ADMINISTRATION OFFICES BUILDING
 - 53 HAZMAT STORAGE BUILDING
 - 54 STORAGE BUILDING

- GENERAL**
- X1 COVER SHEET
- ARCHITECTURAL**
- A1 ARCHITECTURAL PLANS
- MECHANICAL**
- H1 BASEMENT FLOOR - AREA 'E' - HVAC PLAN
 - H2 FIRST FLOOR - AREA 'E' - HVAC PLAN
 - H3 SECOND FLOOR - AREA 'E' - HVAC PLAN
 - H4 THIRD AND FOURTH FLOOR - AREA 'E' - HVAC PLANS
 - H5 HVAC SCHEDULES AND DETAILS
- ELECTRICAL**
- E1 PARTIAL FIRST, SECOND, AND THIRD FLOOR PLANS - ELECTRICAL
 - E2 PARTIAL BASEMENT AND ROOF PLANS - ELECTRICAL

KEY TO SITE PLAN

- CONTRACTOR STAGING AREA. SHARED WITH VA AND OTHER CONTRACTORS.
- CONSTRUCTION AREA

SITE PLAN
1"=80'-0"

S:\Cover Project\Revit\1602_Fargo_HL_Health_Care_System\04_Mechanical_Room_Enhance\0400\0400.dwg (Cover.dwg) Jul 24, 2017 - 9:21am

Revisions Date	 Dept. of Veterans Affairs Health Care System 2101 Elm Street North Fargo, ND 58102	 JPK ENGINEERING, LLC 112 N. Univ. Dr. Suite 140 Fargo, ND 58102 (701) 866-8816	 MECHANICAL * ELECTRICAL * CIVIL 303 7th St N, Suite 200 Fargo, ND 58102 PHONE: 701-478-6334 FAX: 701-478-6340	 IMAGE GROUP 403 CENTER AVENUE, SUITE 300 MOORHEAD, MN 56560	I hereby certify that this plan specification, or report was prepared by me or under my direct supervision, and that I am duly Registered Architect under the laws of the State of North Dakota. <i>Russell Murray</i> Date: 07/26/2017 Reg. No. 378	Drawing Title COVER SHEET	Project Title IMPROVE BLDG 1 MECHANICAL ROOM EXHAUST	Date July 26, 2017	Department of Veterans Affairs			
						VA Project No. 437-16-250	Contract No. 437-6R3262	Designed By RM		Checked By RM	Drawn By AH	Scale 1"=80'-0"
						Building No. 1	AutoCAD File Name Cover.dwg	Location FARGO VA HEALTH CARE SYSTEM FARGO, ND		Drawing No. X1	Dwg. 1 of 9	