



ELECTRICAL SYMBOLS LEGEND		
SYMBOLS	DESCRIPTION	MOUNTING HEIGHT
	RECESSED DOWNLIGHT FIXTURE	
	RECESSED 2x4 FIXTURE	
	SURFACE/SUSPENDED 1x4 FIXTURE	
	SINGLE POLE SWITCH (HORSEPOWER RATED WHEN USED AS MOTOR DISCONNECT)	48 INCHES
	DUPLEX RECEPTACLE, 'W' INDICATES WEATHERPROOF COVER, 'G' INDICATES GFCI DEVICE	18 INCHES
	MOTOR (NUMBER REFERS TO MOTOR AND EQUIPMENT SCHEDULE SEE SCHEDULE FOR WIRING AND CONTROLLER REQUIREMENTS)	
	PANELBOARD	
	DISCONNECT	
	VARIABLE FREQUENCY DRIVE W/DISCONNECT	
	MAGNETIC STARTER/DISCONNECT	
	DATA JACK, NUMBER INDICATES QUANTITY, NO NUMBER INDICATES (1)	
	CEILING MOUNTED RECESSED SPEAKER, 'FA' INDICATES FIRE ALARM DEVICE	
	DUCT SMOKE DETECTOR	
	SMOKE DETECTOR	
	CONTROL CABINET	
	JUNCTION BOX	
	DASHED LINES INDICATE EXISTING FIXTURES, DEVICES, OR EQUIPMENT	
	HASH MARKS INDICATE ITEM NOTED TO BE REMOVED	
	NOTE IDENTIFICATION	
	HOME RUN TO PANELBOARD, QUANTITY OF CONDUCTORS REQUIRED NOT INDICATED, PROVIDE QUANTITY AS REQUIRED FOR CIRCUIT NUMBERS SHOWN, SWITCHING ARRANGEMENT OR NUMBER OF HOME RUNS SHOWN, #12 INDICATES WIRE SIZE, NO NUMBERS INDICATES #12, 3/4 INCH CONDUIT MINIMUM.	

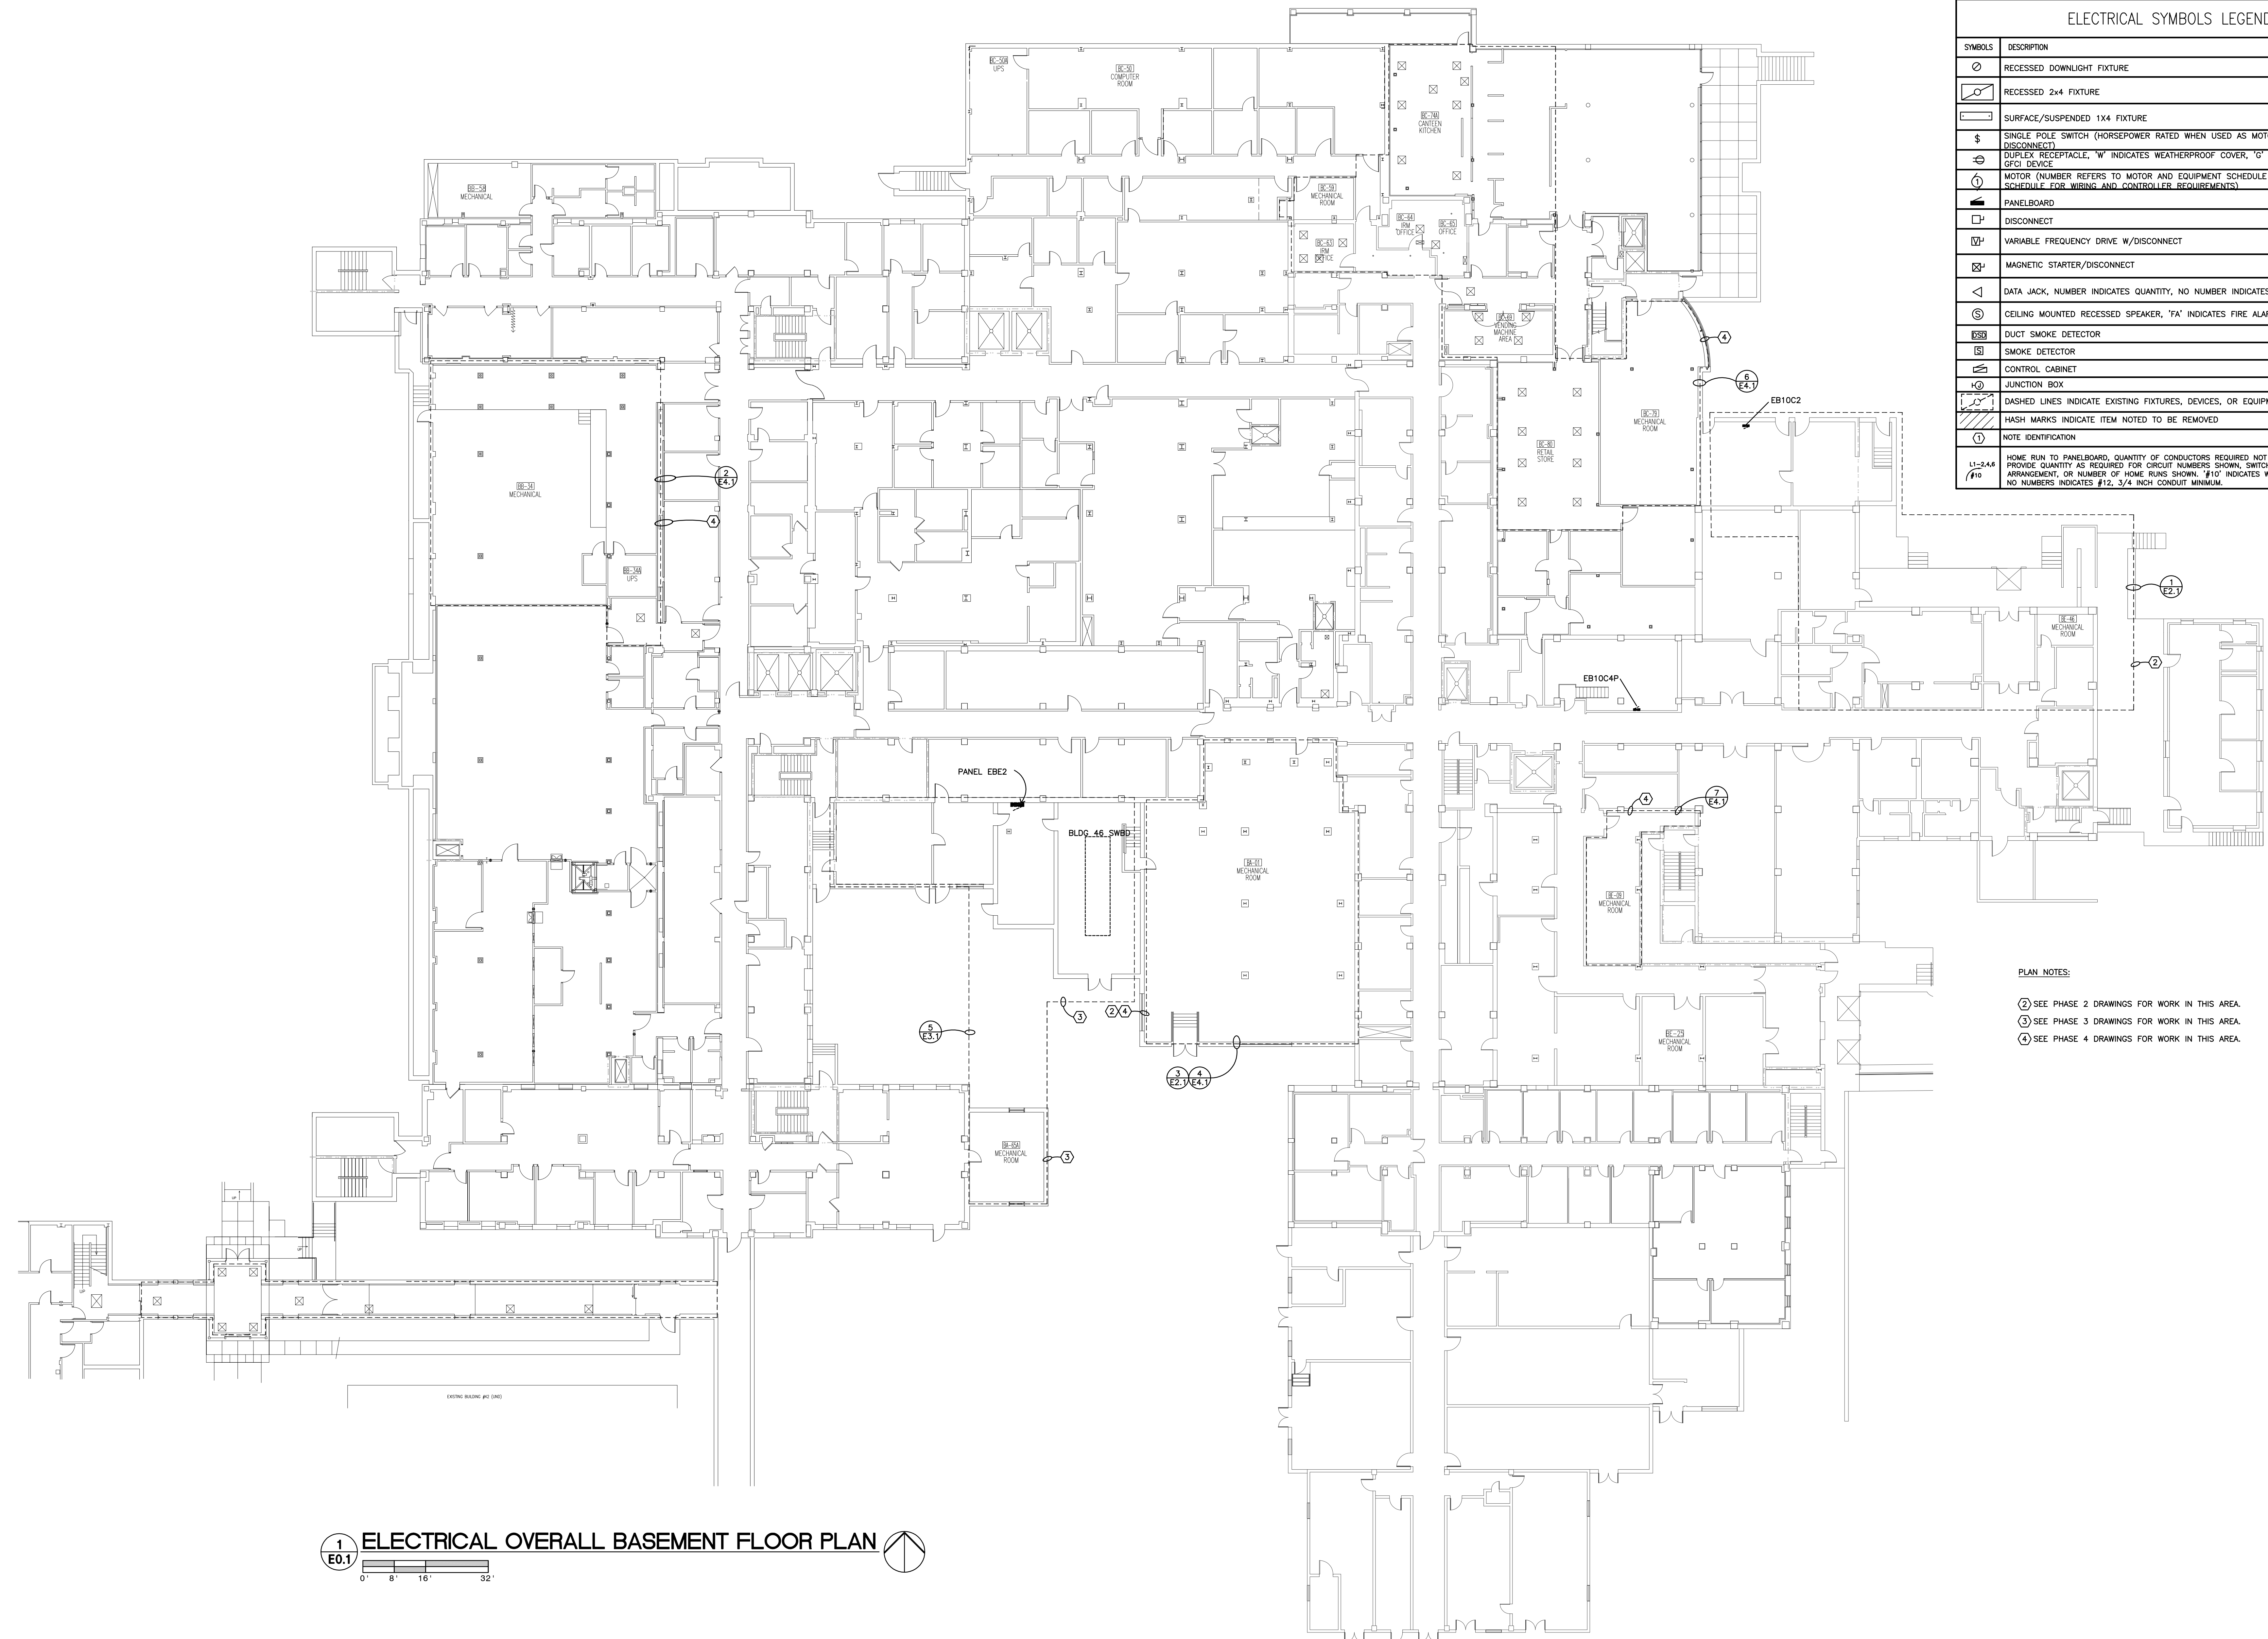

- PLAN NOTES:
- ① SEE PHASE 2 DRAWINGS FOR WORK IN THIS AREA.
 - ② SEE PHASE 3 DRAWINGS FOR WORK IN THIS AREA.
 - ③ SEE PHASE 4 DRAWINGS FOR WORK IN THIS AREA.

1
E0.1 ELECTRICAL OVERALL BASEMENT FLOOR PLAN

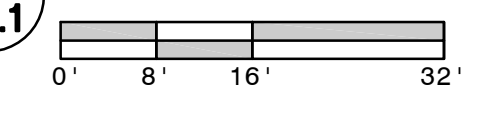


J:\Projects\2013\13-093\Drawings\13-093_E0.1.dwg/7/14/2016 1:08 PM

Revisions	Date

Dept. of Veterans Affairs
Medical Center
2101 Elm Street
Fargo, ND 58102

MBN
MECHANICAL - ELECTRICAL - CIVIL
903 7th St N, Suite 200
FARGO, ND 58102
PHONE: 701.478.0200
FAX: 701.478.0204

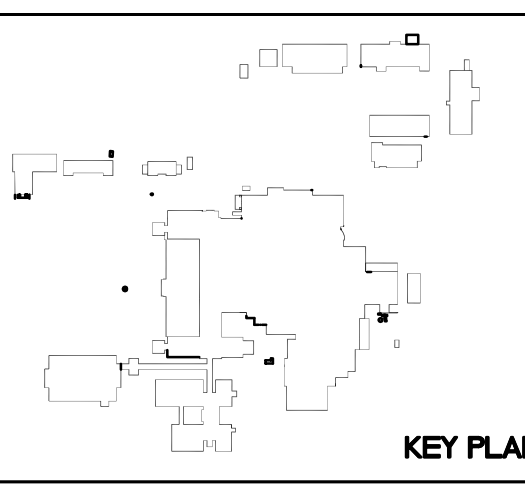

Drawing Title ELECTRICAL OVERALL BASEMENT FLOOR PLAN	
Project Phase ALL PHASES	
VA Project No. 437-13-111	Contract No. VA263-P-1218 VA263-C-
Building No. VAMC CAMPUS	AutoCAD File Name 13-093 E01.DWG

Project Title REPLACE OR UPGRADE HVAC SYSTEM COMPONENTS		
Designed By CH	Checked By MB	Drawn By CH
Location FARGO VA HEALTHCARE SYSTEM FARGO, NORTH DAKOTA		


Date SEPT.14, 2016
Scale: AS NOTED
Drawing No. E0.1
Dwg. 50 of 66

Department of Veterans Affairs



PLAN NOTES:
 ② SEE PHASE 2 DRAWINGS FOR WORK IN THIS AREA.
 ③ SEE PHASE 3 DRAWINGS FOR WORK IN THIS AREA.
 ④ SEE PHASE 4 DRAWINGS FOR WORK IN THIS AREA.

1
 E0.2
ELECTRICAL OVERALL FIRST FLOOR PLAN

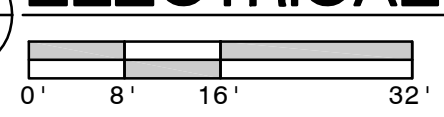


J:\Projects\2013\13-093\Drawings\13-093 E0.2.dwg/14/2016 1:08 PM

Revisions	Date


Dept. of Veterans Affairs
Medical Center
 2101 Elm Street
 Fargo, ND 58102

MBN
 ENGINEERING, INC.
 MECHANICAL • ELECTRICAL • CIVIL
 802 7th St N, Suite 200
 Fargo, ND 58102
 Phone: 701-478-0200
 Fax: 701-478-0204

ALAN J. SMITH
 PE - E
 STATE OF NORTH DAKOTA
 LICENSE NO. 10000
 DATE 9/1/16

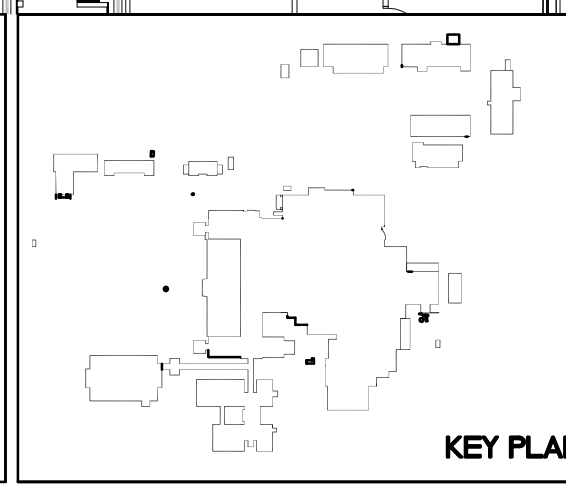


Drawing Title ELECTRICAL OVERALL FIRST FLOOR PLAN		Project Title REPLACE OR UPGRADE HVAC SYSTEM COMPONENTS		Date SEPT.14, 2016	
Project Phase ALL PHASES		Contract No. VA263-P-1218 VA263-C-		Scale: AS NOTED	
VA Project No. 437-13-111	Contract No. VA263-P-1218 VA263-C-	Designed By CH	Checked By MB	Drawn By CH	Drawing No. E0.2
Building No. VAMC CAMPUS		AutoCAD File Name 13-093 E0.2.DWG		Location FARGO VA HEALTHCARE SYSTEM FARGO, NORTH DAKOTA	
Dwg. 51 of 66					Department of Veterans Affairs

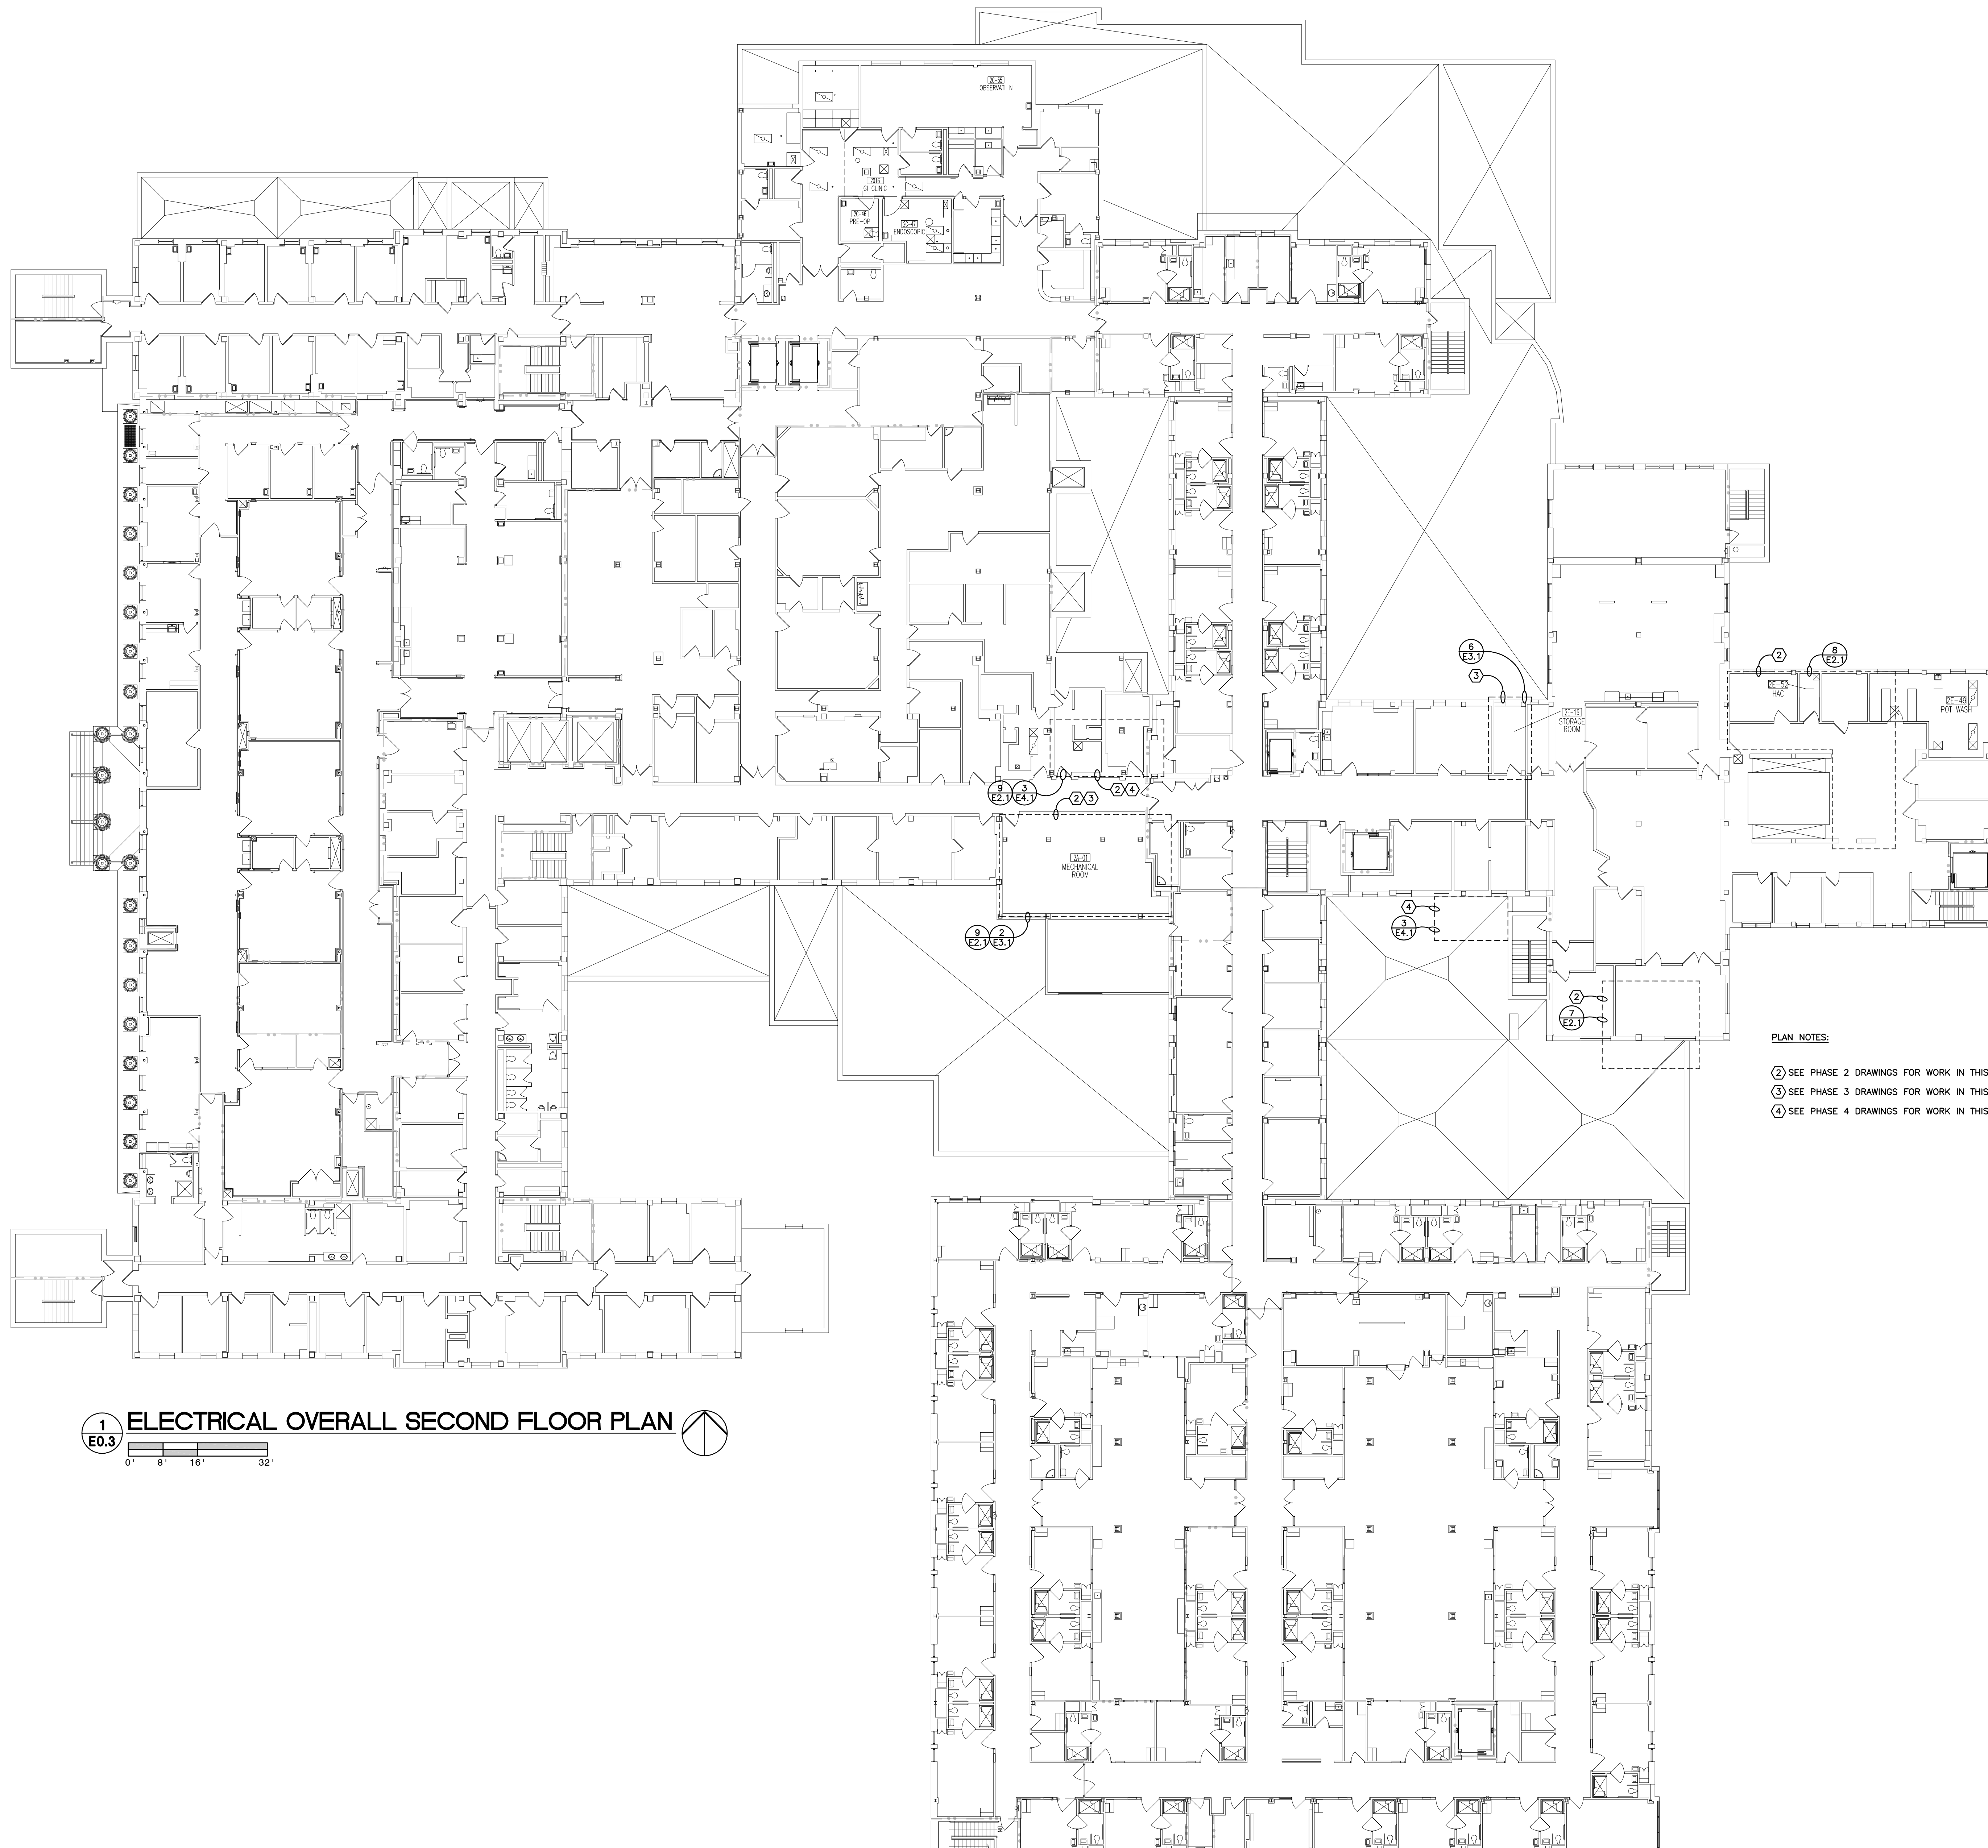

PLAN NOTES:
 ② SEE PHASE 2 DRAWINGS FOR WORK IN THIS AREA.
 ③ SEE PHASE 3 DRAWINGS FOR WORK IN THIS AREA.
 ④ SEE PHASE 4 DRAWINGS FOR WORK IN THIS AREA.

1
 E0.3
 ELECTRICAL OVERALL SECOND FLOOR PLAN

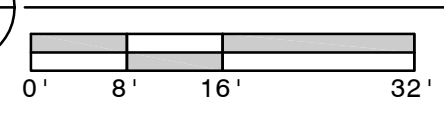


J:\Projects\2013\13-093\Drawings\13-093 E0.3.dwg/14/2016 1:08 PM

Revisions	Date

Dept. of Veterans Affairs
Medical Center
 2101 Elm Street
 Fargo, ND 58102

MBN
 MECHANICAL - ELECTRICAL - CIVIL
 803 7th St N, Suite 200
 Fargo, ND 58102
 Phone: 701-478-2222
 Fax: 701-478-2244

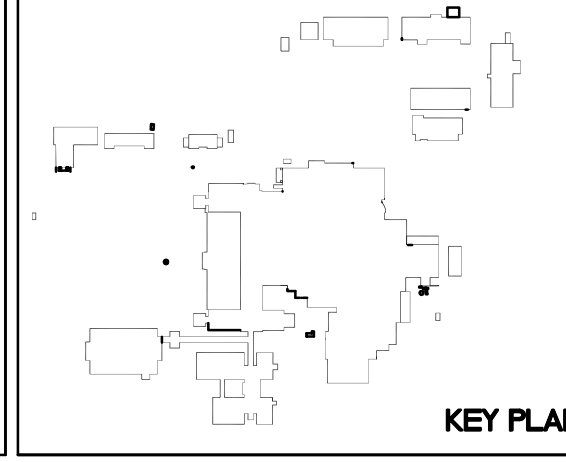

Drawing Title ELECTRICAL OVERALL SECOND FLOOR PLAN		Project Title REPLACE OR UPGRADE HVAC SYSTEM COMPONENTS		Date SEPT.14, 2016
Project Phase ALL PHASES		Scale: AS NOTED		Drawing No. E0.3 Dwg. 52 of 66
VA Project No. 437-13-111	Contract No. VA263-P-1216 VA263-C-	Designed By CH	Checked By MB	
Building No. VAMC CAMPUS	AutoCAD File Name 13-093 E0.3.DWG	Location FARGO VA HEALTHCARE SYSTEM FARGO, NORTH DAKOTA		

Department of Veterans Affairs