




1 ELECTRICAL OVERALL THIRD FLOOR PLAN

E0.4



0' 8' 16' 32'

PLAN NOTES:

- ② SEE PHASE 2 DRAWINGS FOR WORK IN THIS AREA.
- ③ NOT USED.
- ④ SEE PHASE 4 DRAWINGS FOR WORK IN THIS AREA.

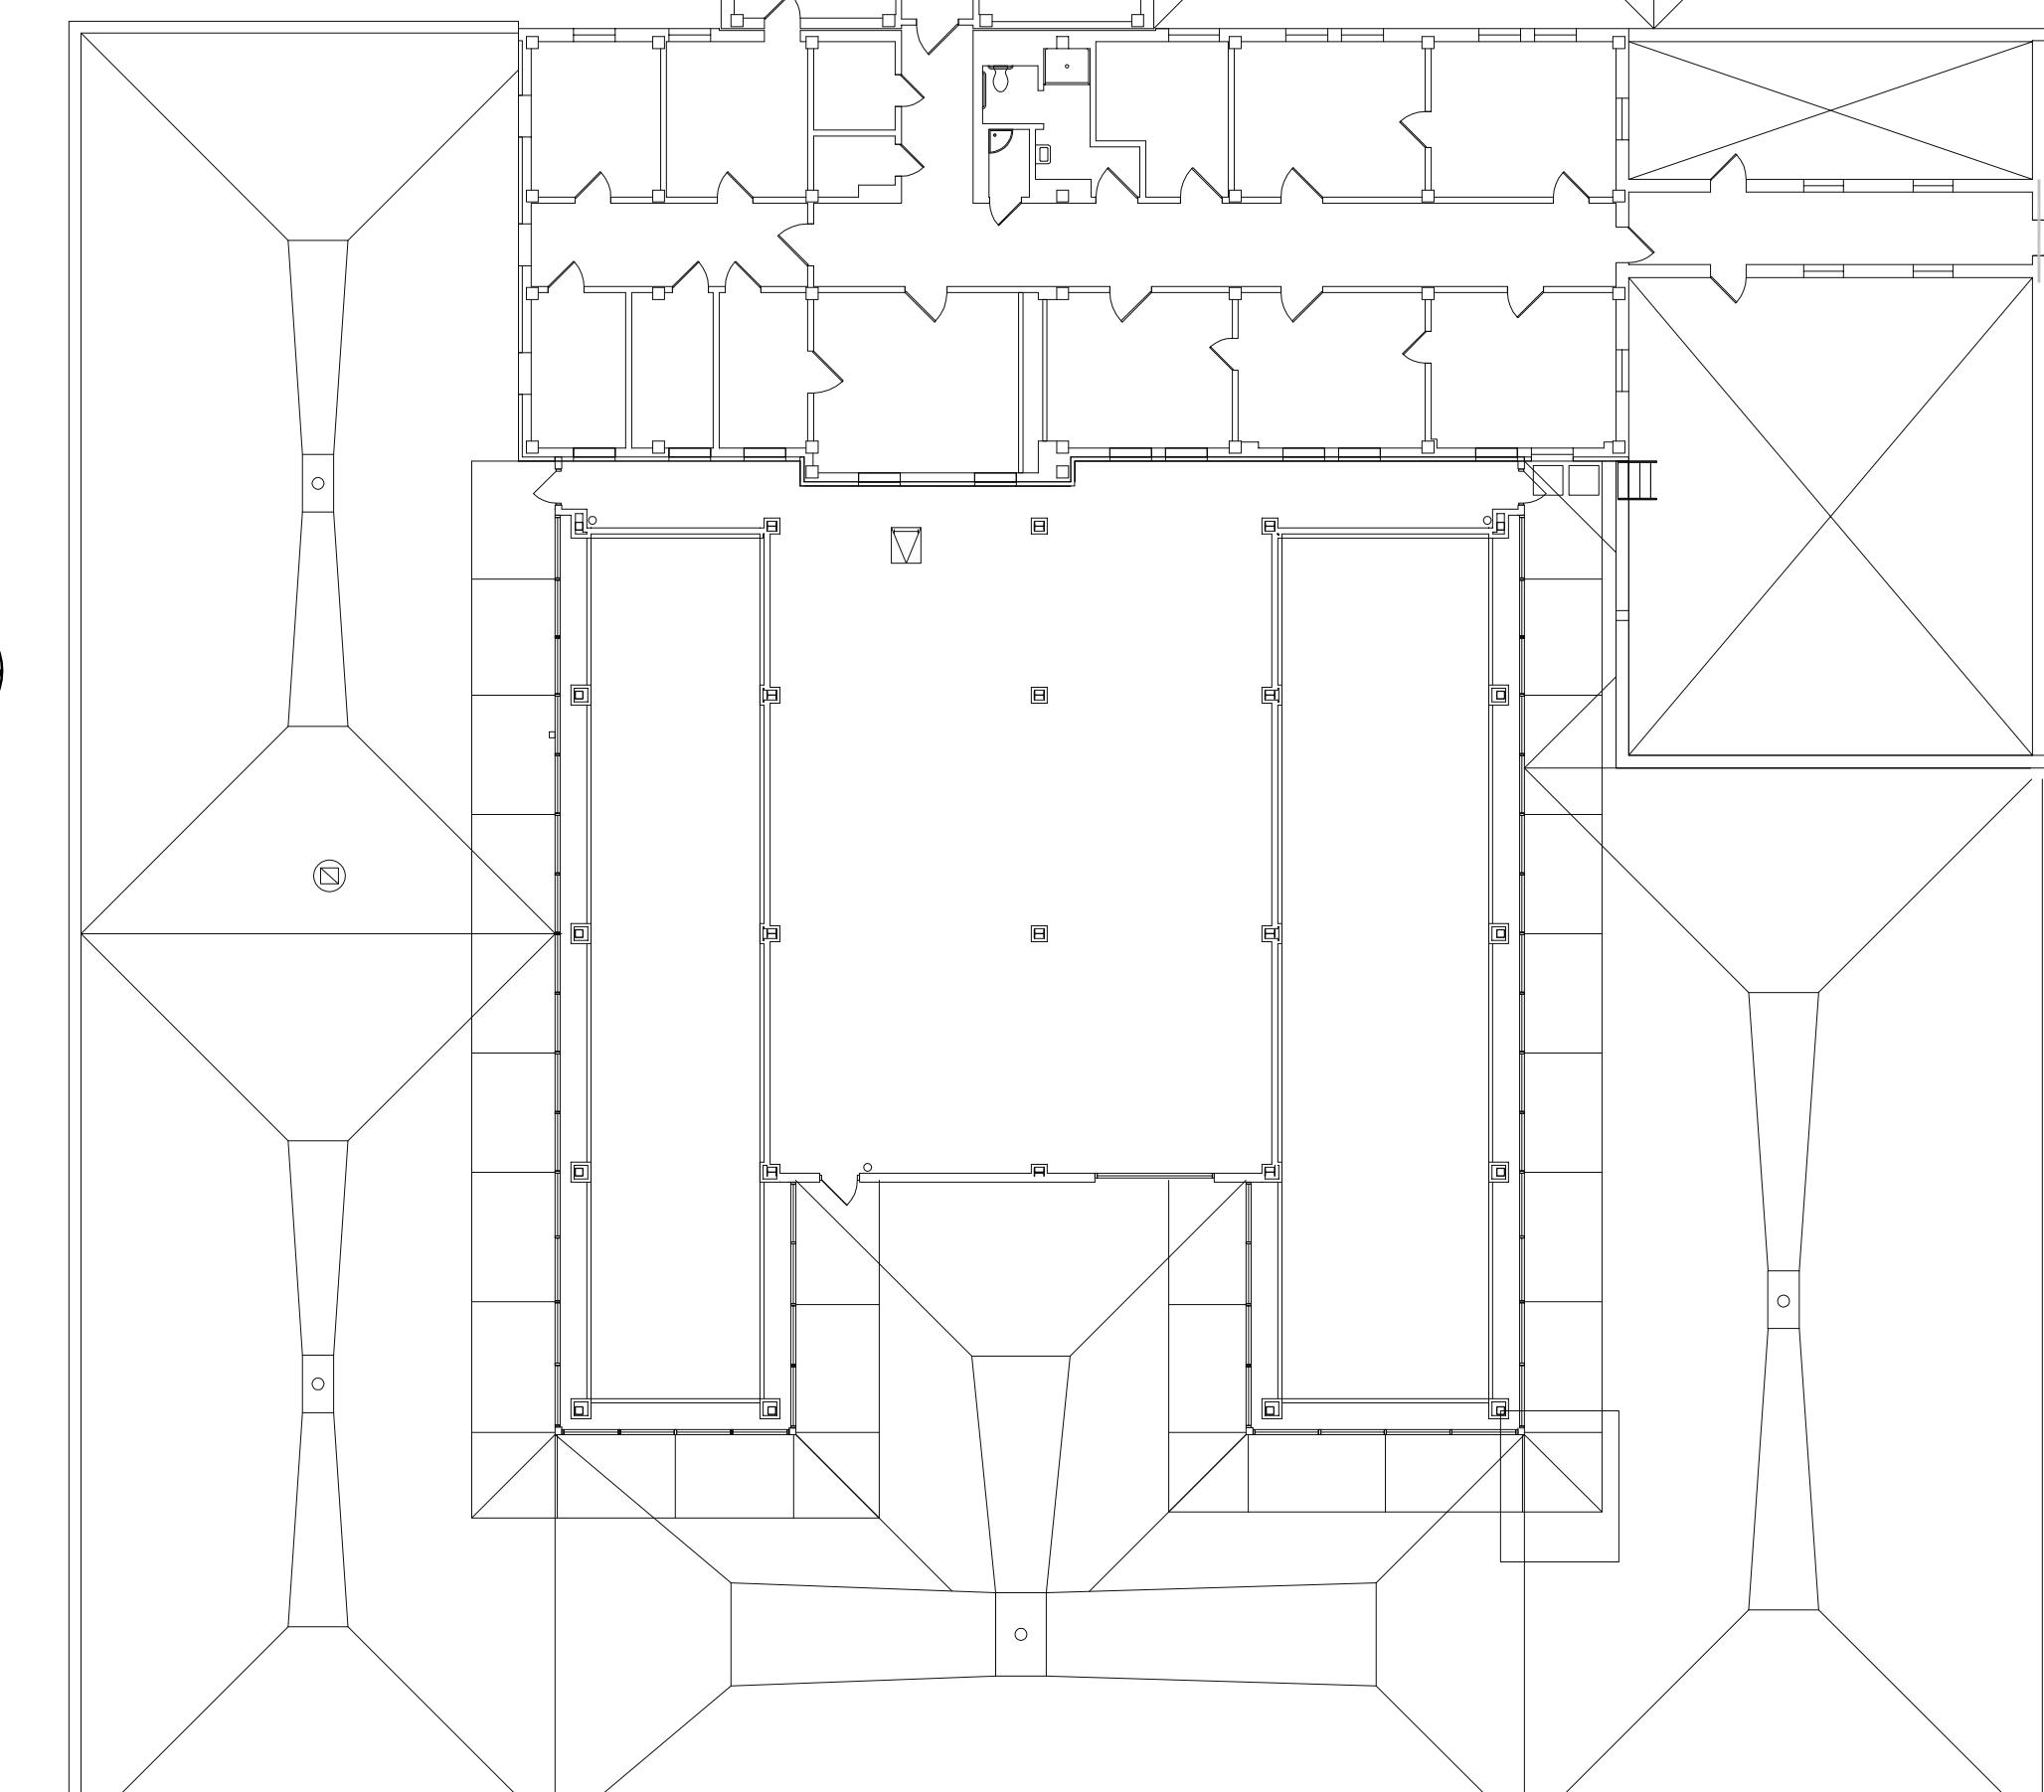


MBN  
ENGINEERING  
MECHANICAL • ELECTRICAL • CIVIL  
503 10th Street, Suite 200  
Fargo, ND 58102  
PHONE: 701.235.5236  
FAX: 701.235.5236

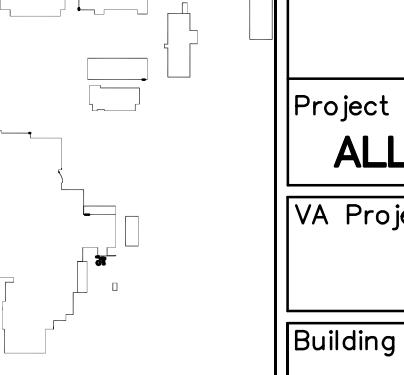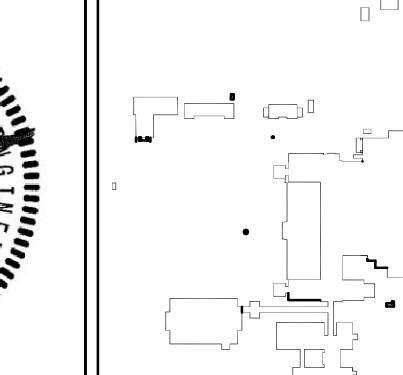


Drawing Title		Project Title	
ELECTRICAL OVERALL THIRD FLOOR PLAN		REPLACE OR UPGRADE HVAC SYSTEM COMPONENTS	
Project Phase		Date	
ALL PHASES		SEPT.14, 2016	
VA Project No.	Contract No.	Date:	
437-13-111	VA263-P-1218	AS NOTED	
Building No.	AutoCAD File Name	Scale:	
VAMC CAMPUS	13-093 E04.DWG	Location	
		FARGO VA HEALTHCARE SYSTEM	
		FARGO, NORTH DAKOTA	

Revisions	Date

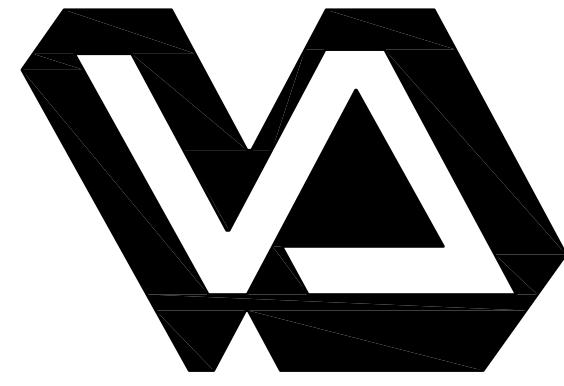

Dept. of Veterans Affairs  
Medical Center  
2101 Elm Street  
Fargo, ND 58102

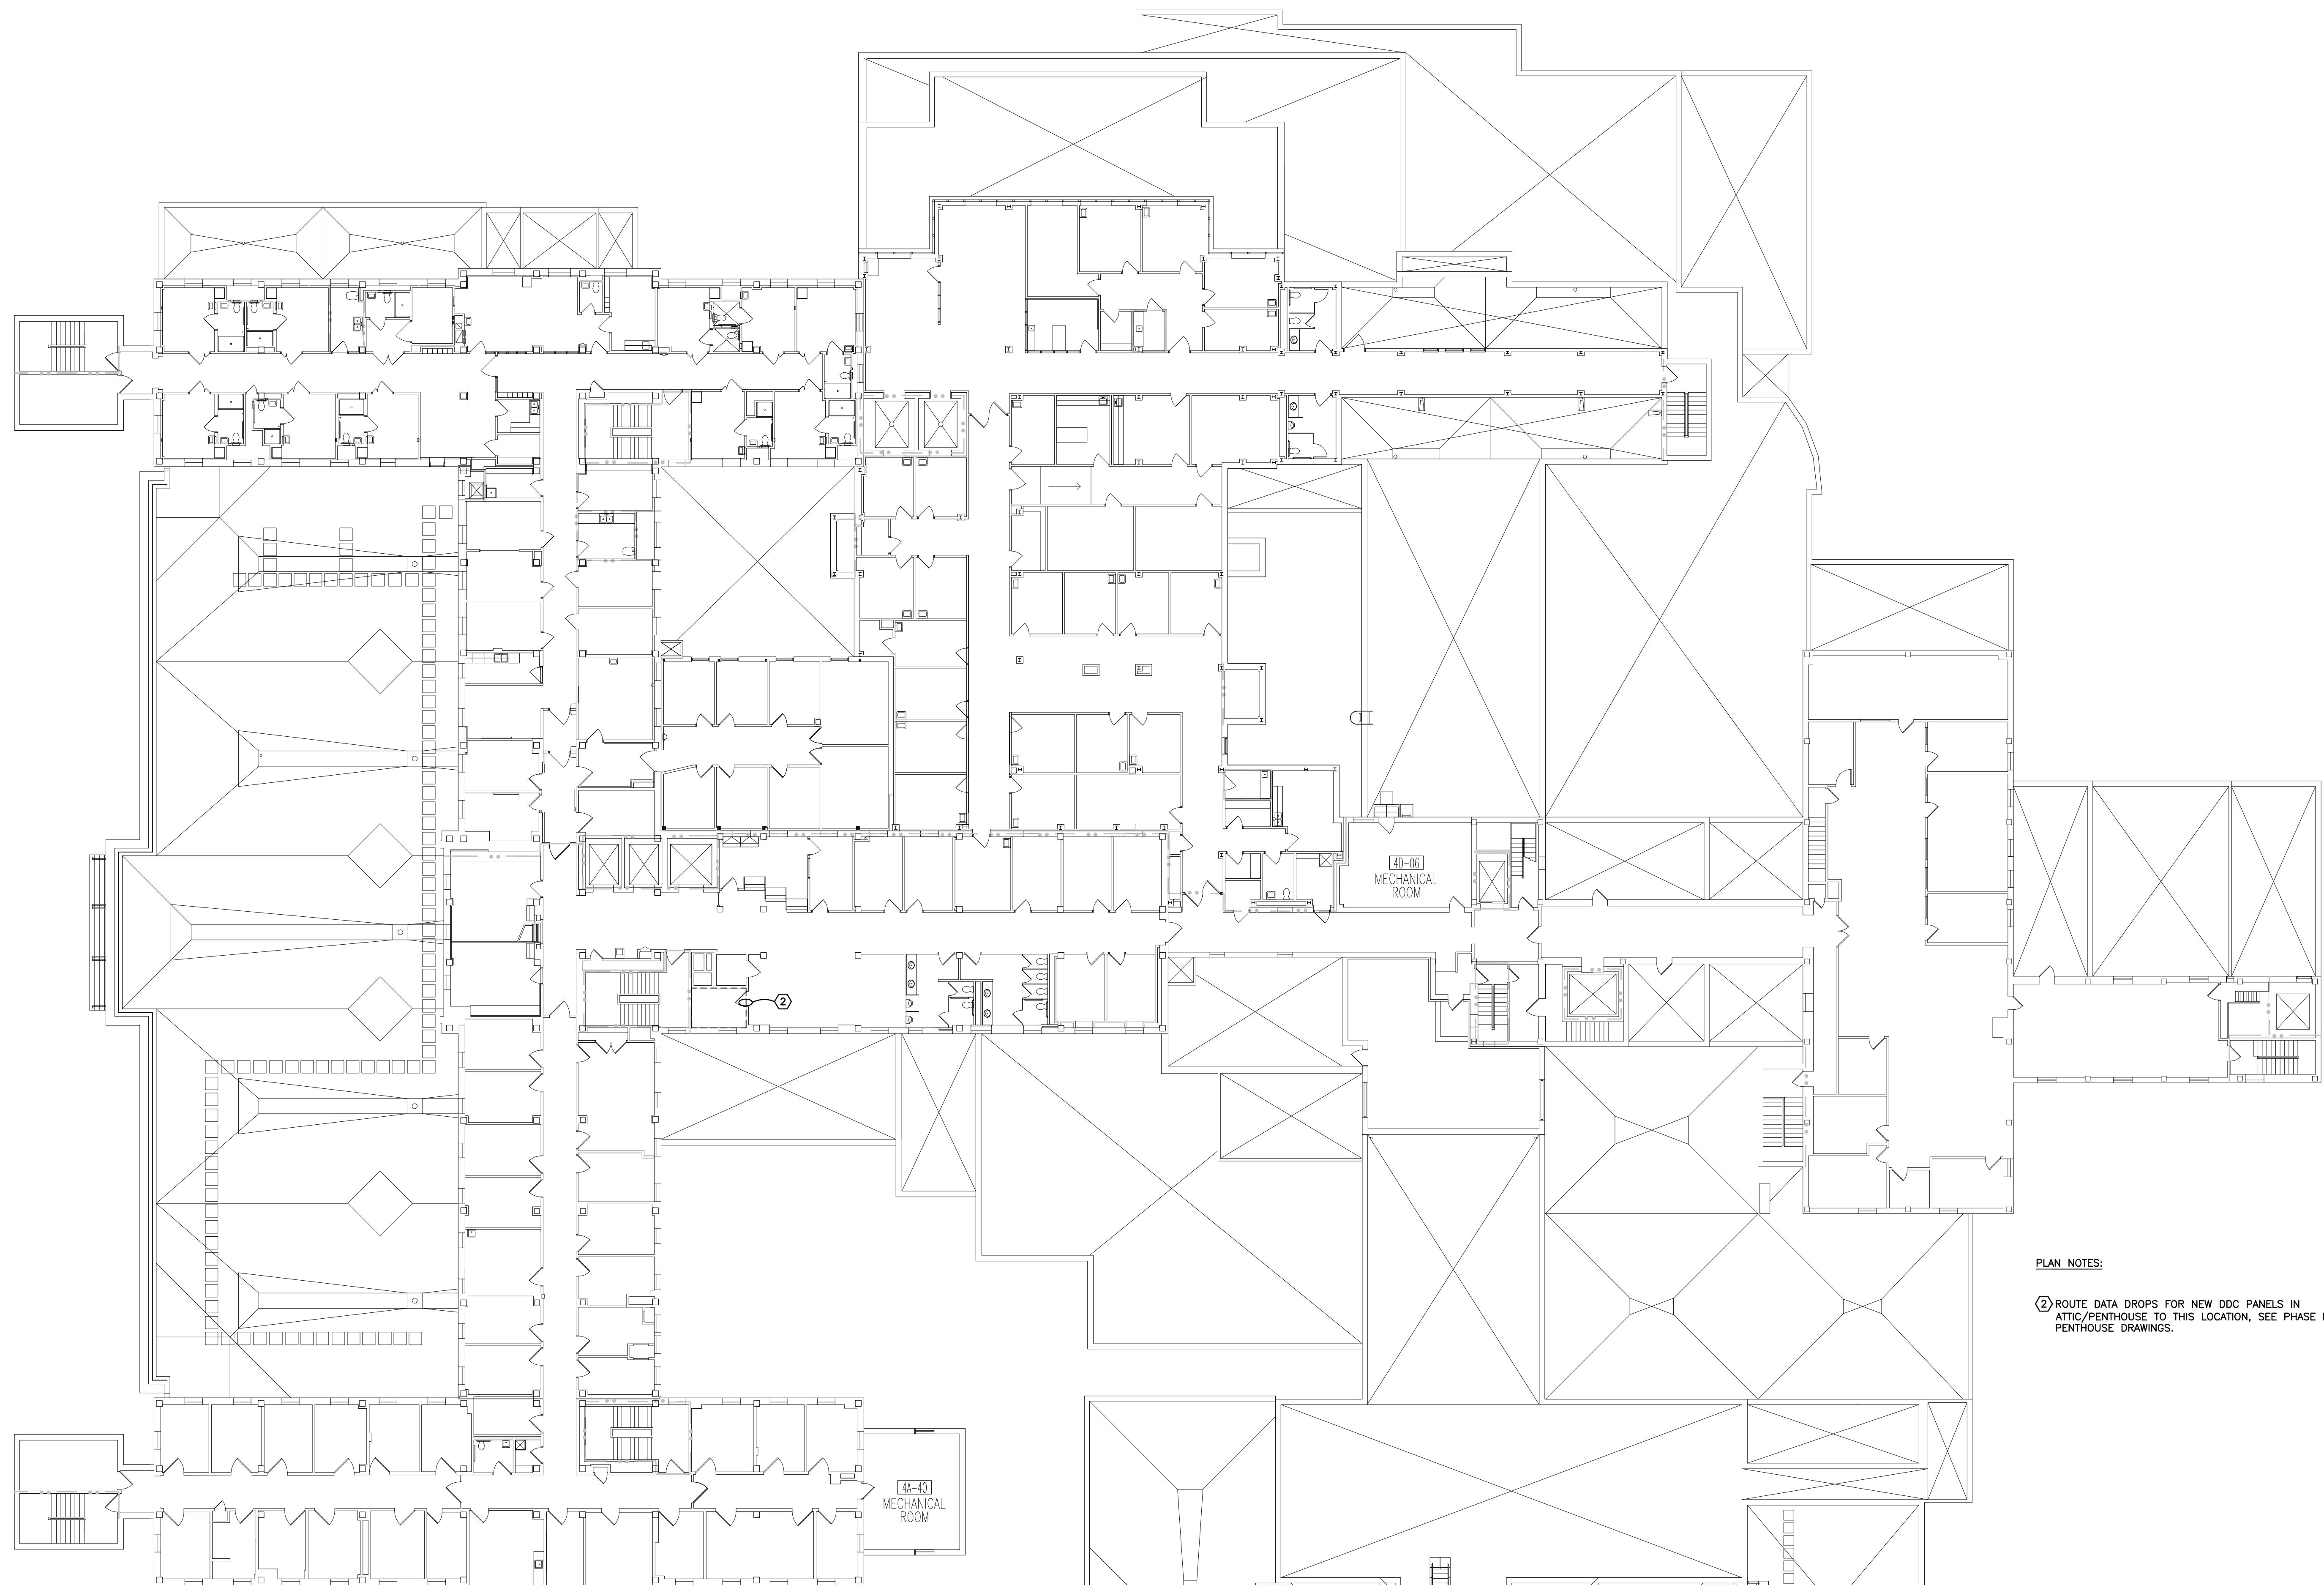


ELECTRICAL OVERALL FOURTH FLOOR PLAN

1  
E0.5

0' 8' 16' 32'

PLAN NOTES:

ROUTE DATA DROPS FOR NEW DDC PANELS IN ATTIC/PENTHOUSE TO THIS LOCATION, SEE PHASE I PENTHOUSE DRAWINGS.

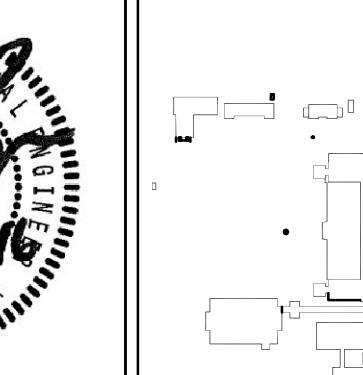


Drawing Title		Project Title	
ELECTRICAL OVERALL FOURTH FLOOR PLAN		REPLACE OR UPGRADE HVAC SYSTEM COMPONENTS	
Project Phase		Date	
ALL PHASES		SEPT.14, 2016	
VA Project No.	Contract No.	Scale:	
437-13-111	VA263-P-1218	AS NOTED	
Building No.	VA263-C-		
VAMC CAMPUS	AutoCAD File Name		
	13-083 ED&DWG		
Location		FARGO VA HEALTHCARE SYSTEM FARGO, NORTH DAKOTA	

Revisions	Date



Dept. of Veterans Affairs  
Medical Center  
2101 Elm Street  
Fargo, ND 58102

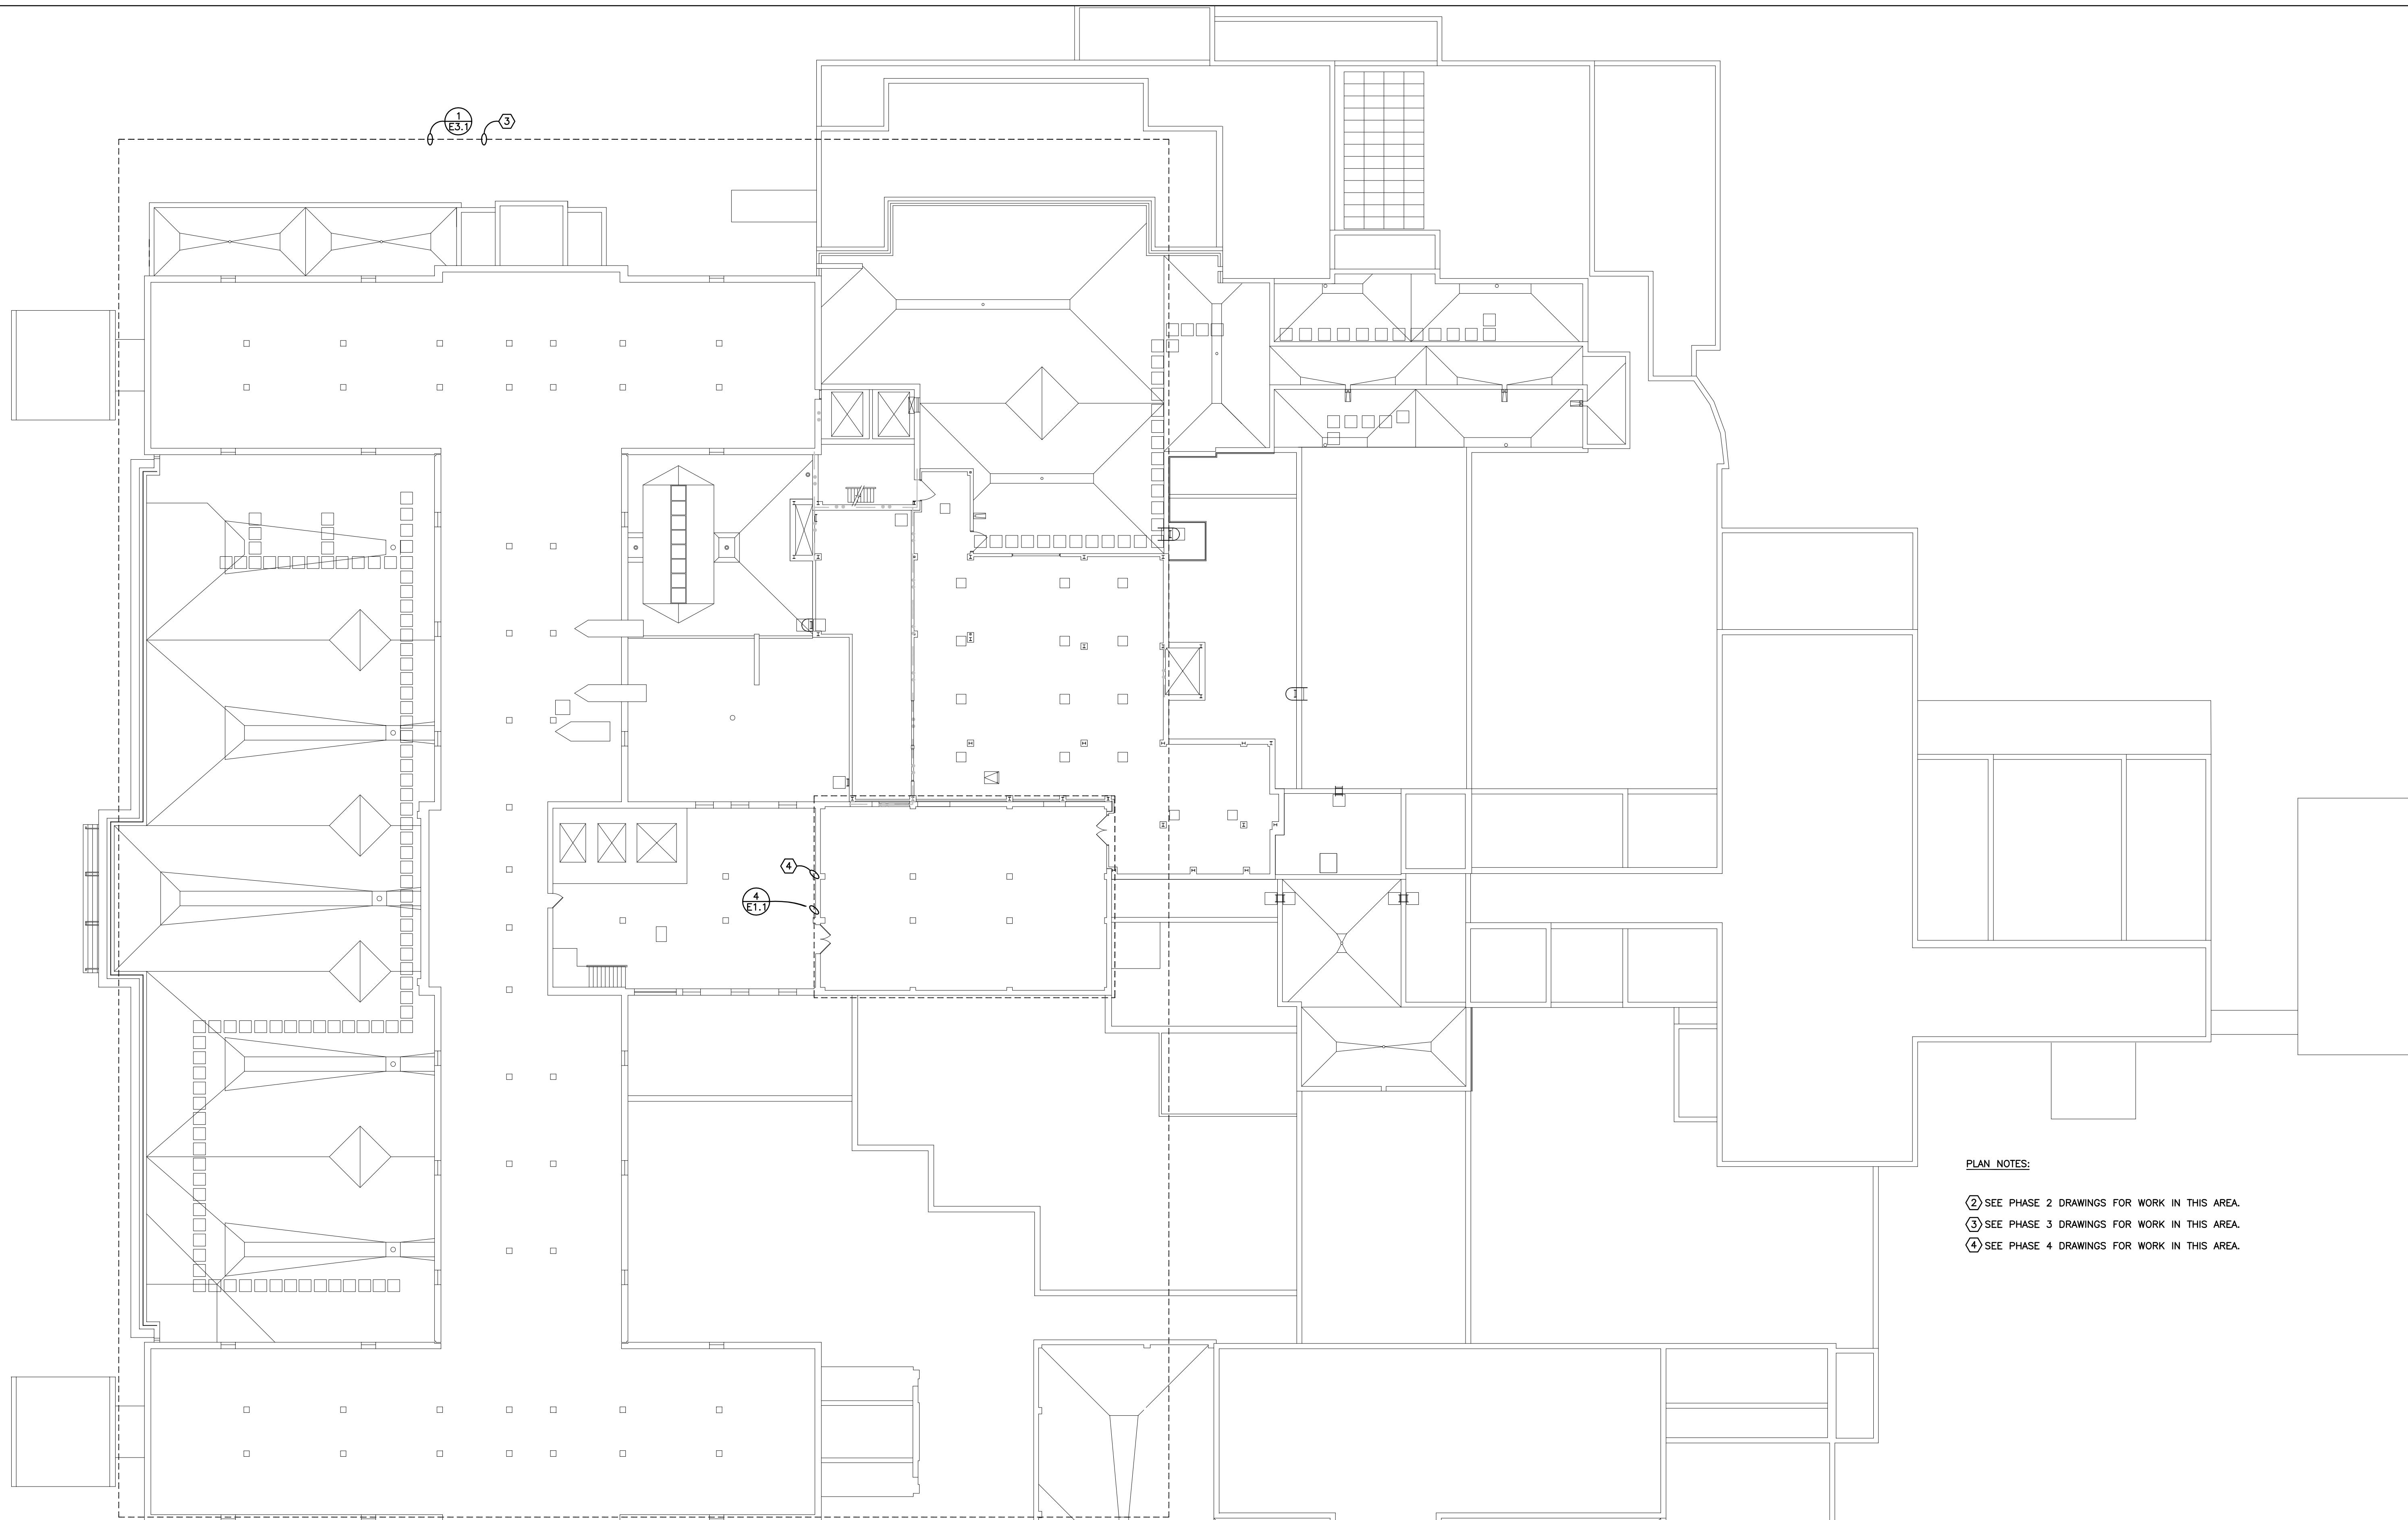


Revisions	Date



Dept. of Veterans Affairs  
Medical Center  
2101 Elm Street  
Fargo, ND 58102

**MBN**  
ENGINEERING  
MECHANICAL • ELECTRICAL • CIVIL  
503 10th St. N., Suite 200  
Fargo, ND 58102  
PHONE: 701.235.5236  
FAX: 701.235.5236

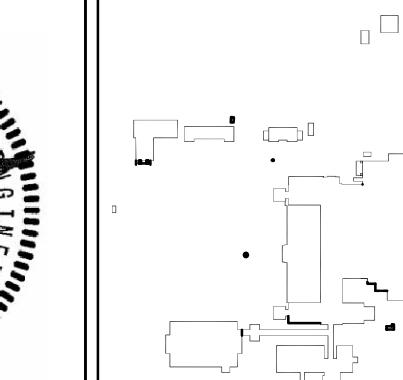

Drawing Title		Project Title	Date
Project Phase		REPLACE OR UPGRADE HVAC SYSTEM COMPONENTS	SEPT.14, 2016
ALL PHASES		Contract No.	Scale:
VA Project No.	VA263-P-1218	VA263-C-	AS NOTED
Building No.	437-13-111	AutoCAD File Name	E0.6.DWG
	VAMC CAMPUS	Location	FARGO VA HEALTHCARE SYSTEM FARGO, NORTH DAKOTA

Revisions	Date	Designed By	Checked By	Drawn By	Drawing No.
		CH	MB	CH	E0.6