


# UPGRADE GI SUITE WING 2C AIR CONDITIONING

Fargo, North Dakota

Project Number: 437-16-205

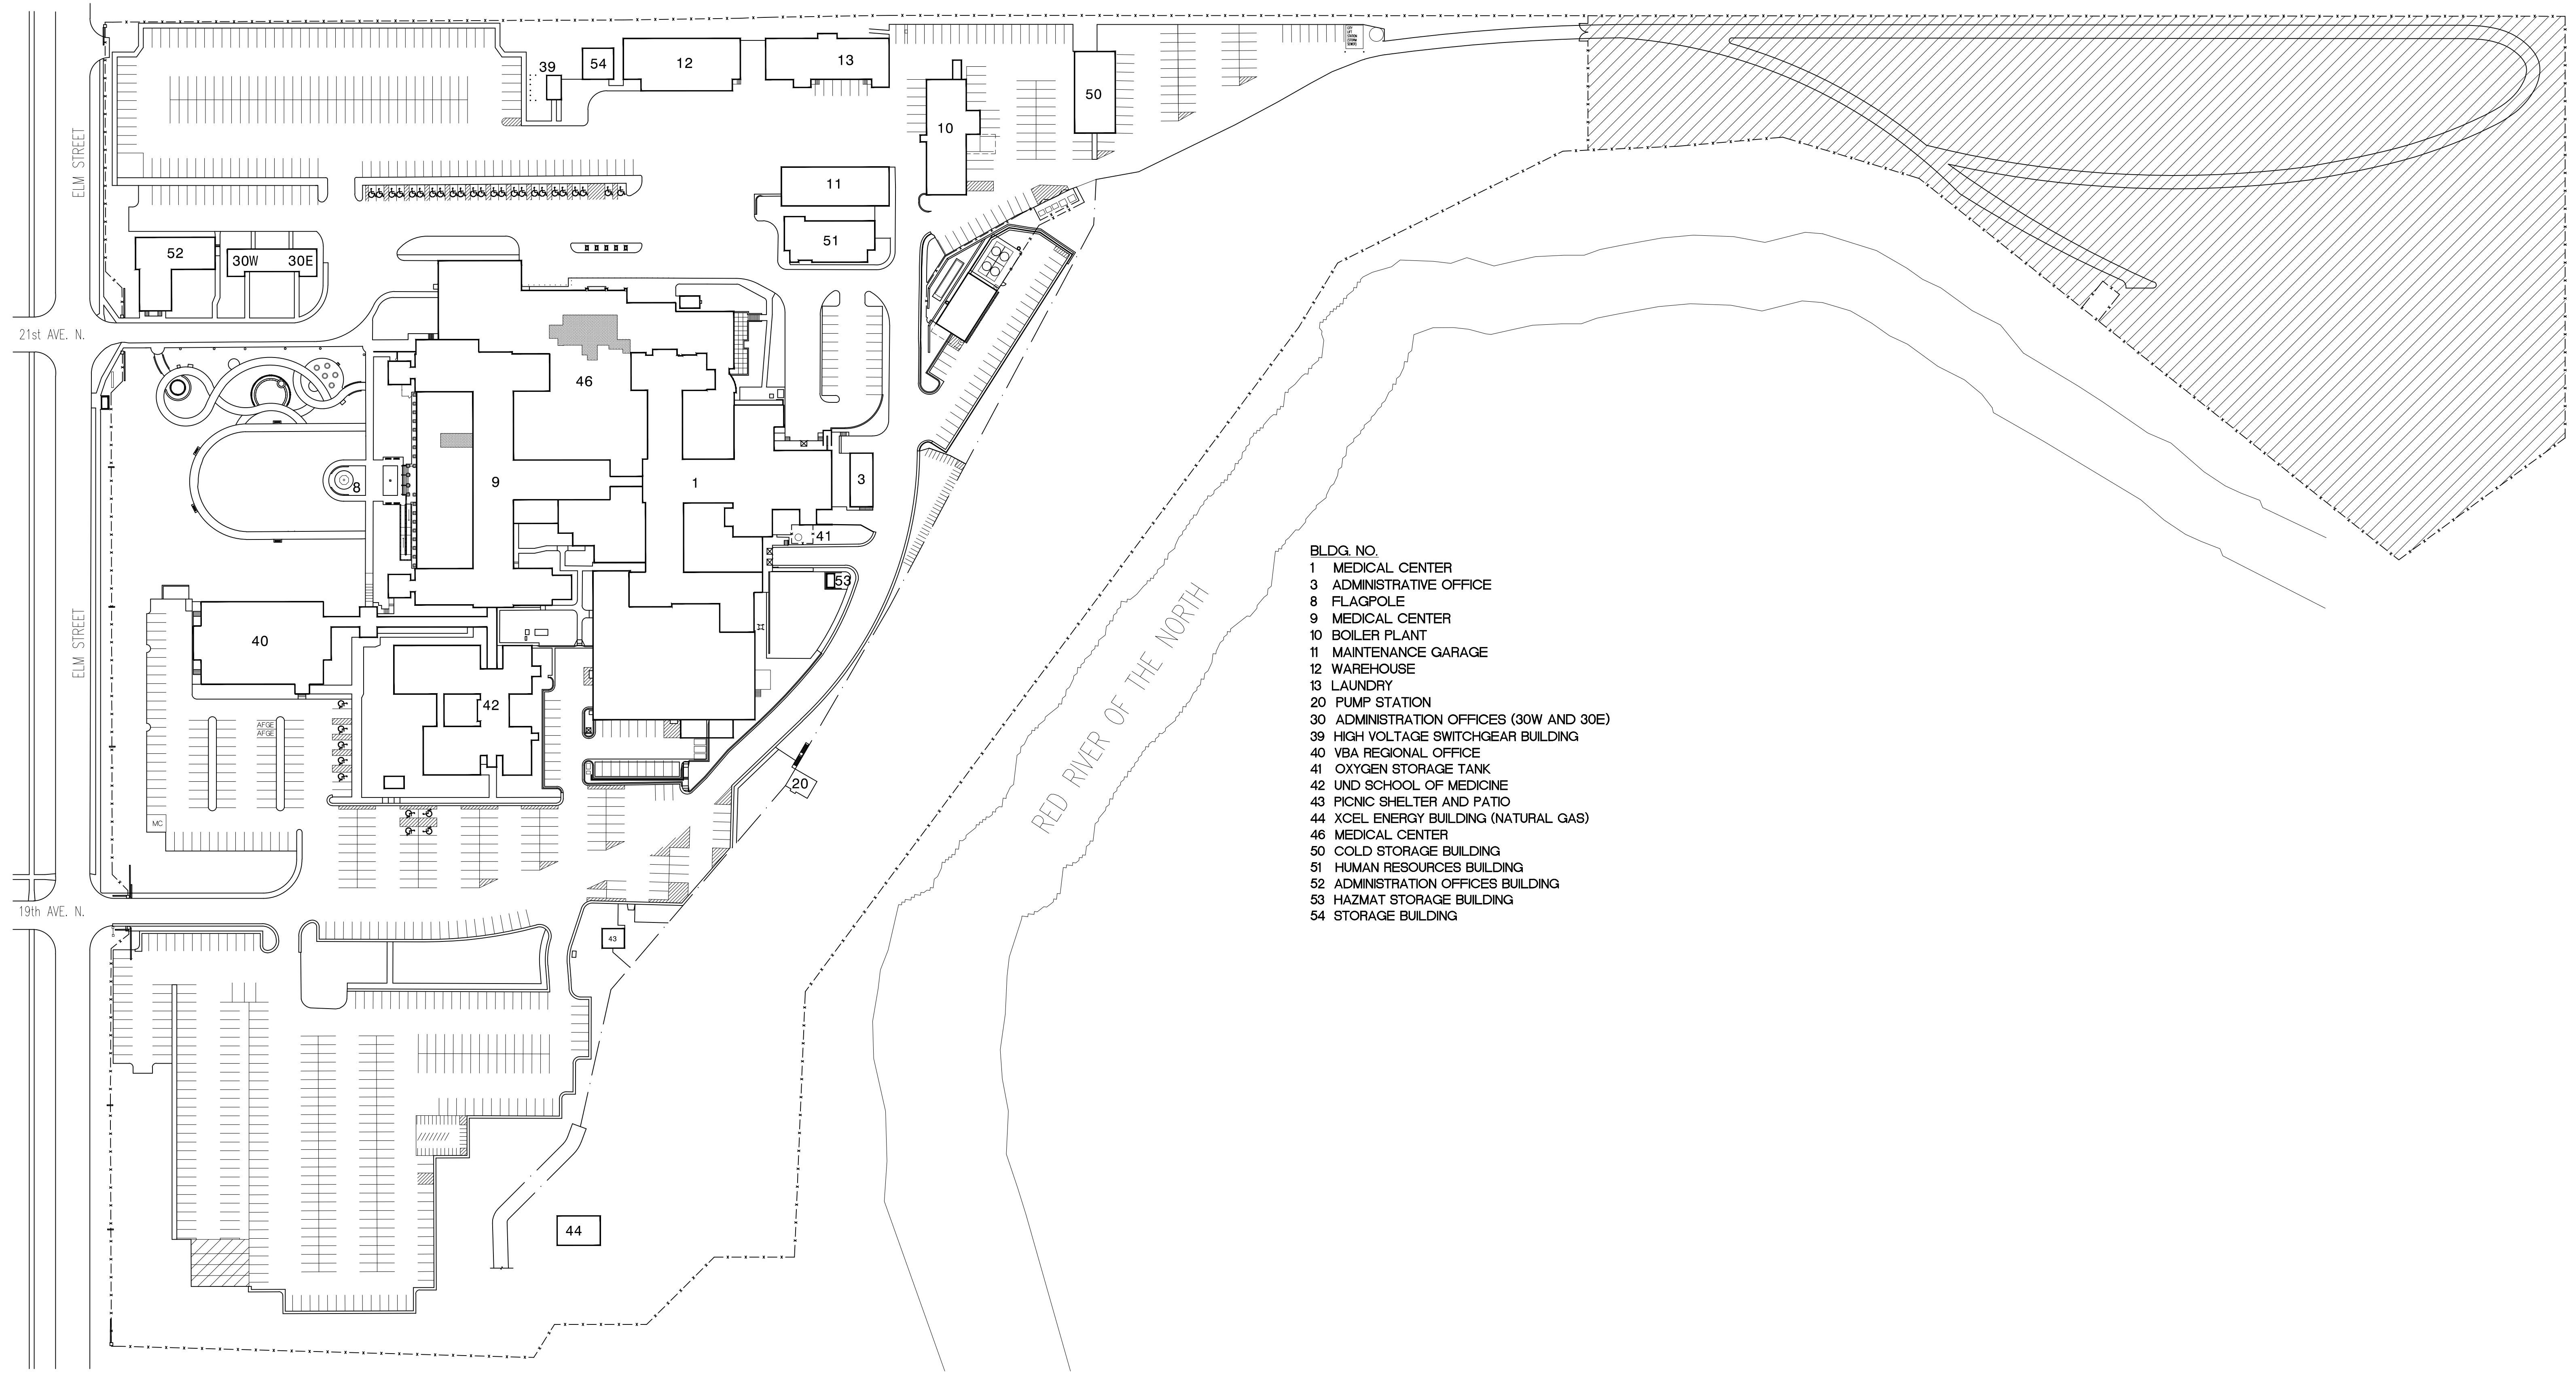


- GENERAL**  
X1 COVER SHEET
- ARCHITECTURAL**  
A1 SECOND AND THIRD FLOOR PLANS
- MECHANICAL**  
H1 PARTIAL SECOND FLOOR AND THIRD HVAC PLAN  
H2 HVAC SCHEDULES AND DETAILS
- ELECTRICAL**  
E1 PARTIAL SECOND AND THIRD FLOOR PLANS - ELECTRICAL

- BLDG. NO.
- 1 MEDICAL CENTER
  - 3 ADMINISTRATIVE OFFICE
  - 8 FLAGPOLE
  - 9 MEDICAL CENTER
  - 10 BOILER PLANT
  - 11 MAINTENANCE GARAGE
  - 12 WAREHOUSE
  - 13 LAUNDRY
  - 20 PUMP STATION
  - 30 ADMINISTRATION OFFICES (30W AND 30E)
  - 39 HIGH VOLTAGE SWITCHGEAR BUILDING
  - 40 VBA REGIONAL OFFICE
  - 41 OXYGEN STORAGE TANK
  - 42 UND SCHOOL OF MEDICINE
  - 43 PICNIC SHELTER AND PATIO
  - 44 XCEL ENERGY BUILDING (NATURAL GAS)
  - 46 MEDICAL CENTER
  - 50 COLD STORAGE BUILDING
  - 51 HUMAN RESOURCES BUILDING
  - 52 ADMINISTRATION OFFICES BUILDING
  - 53 HAZMAT STORAGE BUILDING
  - 54 STORAGE BUILDING

**KEY TO SITE PLAN**


- CONTRACTOR STAGING AREA. SHARED WITH VA AND OTHER CONTRACTORS.
- CONSTRUCTION AREA

**SITE PLAN**  
1"=80'-0"

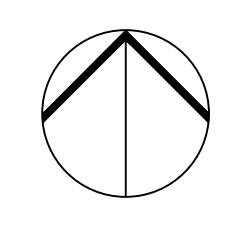


I:\Server\Project\Drawings\Fargo\_VA\_Upgrade\_GI\_Suite\_Wing2C\_AirCond\Rev\Cover.dwg, Sep 01, 2017 - 10:59am


Revisions	Date



Dept. of Veterans Affairs  
Health Care System  
2101 Elm Street North  
Fargo, ND 58102

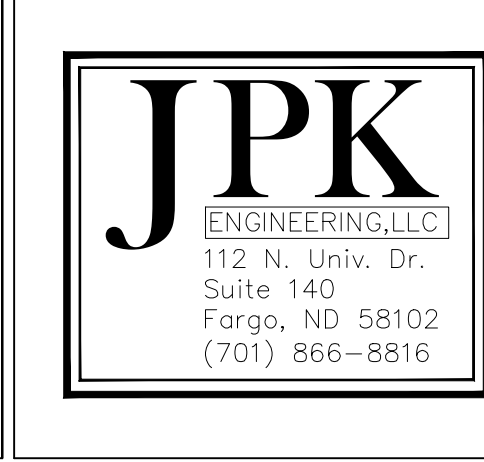

JPK ENGINEERING, LLC  
112 N. Univ. Dr.  
Suite 140  
Fargo, ND 58102  
(701) 866-8816

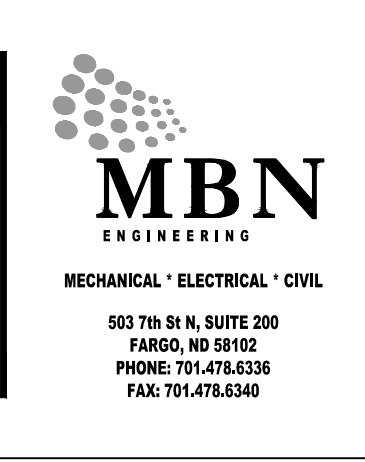


MECHANICAL \* ELECTRICAL \* CIVIL  
903 7th St N, Suite 200  
FARGO, ND 58102  
PHONE: 701-476-6326  
FAX: 701-476-6340



IMAGE GROUP INC.  
403 CENTER AVENUE, SUITE 300  
MOORHEAD, MN 56560

I hereby certify that this plan specification, or report was prepared by me or under my direct supervision, and that I am duly Registered Architect under the laws of the State of North Dakota.  
*Russ Meyer*  
Date: 09/01/2017 Reg. No. 378

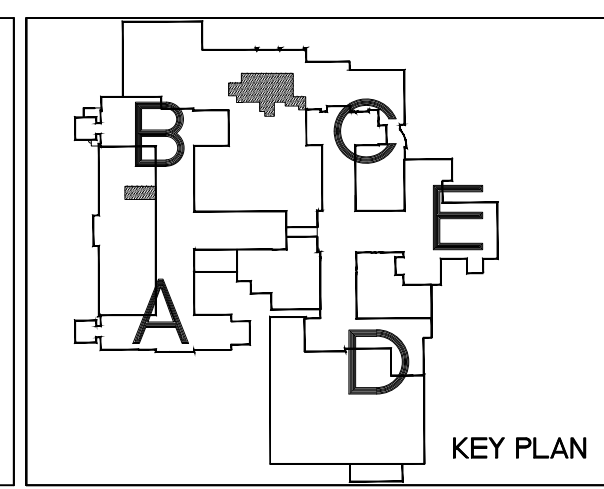

Drawing Title <b>COVER SHEET</b>		Project Title <b>UPGRADE GI SUITE WING 2C AIR CONDITIONING</b>		Date <b>SEPTEMBER 1, 2017</b>
VA Project No. <b>437-16-205</b>	Contract No. <b>437-5RF250</b>	Designed By <b>RM</b>	Checked By <b>RM</b>	Drawn By <b>AH</b>
Building No. <b>46</b>	AutoCAD File Name <b>Cover.dwg</b>	Location <b>FARGO VA HEALTH CARE SYSTEM FARGO, ND</b>		Drawing No. <b>X1</b>
				Dwg 1 of 5

