

three inches = one foot

one and one half inches = one foot

one inch = one foot

three quarters inch = one foot

one half inch = one foot

three eighths inch = one foot

one quarter inch = one foot

one eighth inch = one foot

6"

A

B

C

D

E

F

G

16"

8"

4"

2"

0"

8"

4"

0"

16"

8"

4"

2"

0"

8"

4"

0"

16"

8"

4"

2"

0"

8"

4"

0"

16"

8"

4"

2"

0"

8"

4"

0"

16"

8"

4"

2"

0"

8"

4"

0"

16"

8"

4"

2"

0"

8"

4"

0"

16"

8"

4"

2"

0"

8"

4"

0"

16"

8"

4"

2"

0"

8"

4"

0"

16"

8"

4"

2"

0"

8"

4"

0"

16"

8"

4"

2"

0"

8"

4"

0"

16"

8"

4"

2"

0"

8"

4"

0"

16"

8"

4"

2"

0"

8"

4"

0"

16"

8"

4"

2"

0"

8"

4"

0"

16"

8"

4"

2"

0"

8"

4"

0"

16"

8"

4"

2"

0"

8"

4"

0"

16"

8"

4"

2"

0"

8"

4"

0"

16"

8"

4"

2"

0"

 

## NOTES

1. G.W.B. CONTROL JOINTS SHALL BE INSTALLED PER THE LATEST EDITION OF GA-216 AND ASTM C840 UNLESS NOTED OTHERWISE.  
 2. JOINTS IN FLOORING TILE SHOULD MATCH UP WITH JOINTS IN CONCRETE SLABS AND ADDITIONAL JOINTS TO BE CUT IF NECESSARY. VERIFY WITH ARCHITECT.  
 3. CORNER JOINTS AT ALL OUTSIDE CORNERS IN PUBLIC SPACES, TYP. (SEE COLOR & MATERIAL SCHEDULE)  
 4. SEE COLOR COORDINATION SCHEDULE.  
 5. ALL INTERIOR G.W.B. WALLS AND CEILINGS SHALL RECEIVE A LEVEL 3 FINISH WITH LIGHT ORANGE PEEL TEXTURE U.N.O.  
 6. FLOOR MATERIAL TRANSITIONS SHALL OCCUR @ CENTER OF DOOR, TYP.

## SGA KEYNOTES

KEY VALUE	KEYNOTE TEXT
9.61A	QTB-1, QUARRY TILE BASE AT ALL WALLS FROM LEVEL 0" TO 2", CUT AT TOP TO MAINTAIN LEVEL, TOP EDGE THOROUGHOUT. SEE FLOOR DRAINAGE PLAN, SHEET AE102 AND FINISH SCHEDULE.
9.64	USE FULL-HEIGHT 6" BASE TILE AS DATUM LINE FOR BASE THROUGHOUT, CUT AS NECESSARY. SEE SLOPING PLAN
9.65	BEGIN FLOOR TILE PATTERN AT THIS POINT.
26.03	NEW POWER POLE - SEE ELEC.


## ROOM FINISH SCHEDULE

ROOM NUMBER	ROOM NAME	FLOOR	BASE	NORTH	EAST	SOUTH	WEST	CEILING	ID FINISH REMARKS
7	KITCHEN TRAY SERVICE	QT-1	QTB-1	CWT-1	CWT-1	CWT-1	CWT-1	ACT-1	SEE ELEV F6 FOR INSTANCE OF QT-1
7A	HAC	QT-1	QTB-1	CWT-1	CWT-1	CWT-1	CWT-1	ACT-1	
7B	STORAGE	QT-1	QTB-1	P-1	P-1	P-1	P-1	ACT-1	SPECIALTY PAINT COATING
7C	OFFICE	QT-1	QTB-1	P-2	P-1	P-1	P-1	ACT-1	SPECIALTY PAINT COATING
10A	KITCHEN DISHWASHING	QT-1, QT-2	QTB-1	CWT-1	CWT-1	CWT-1	CWT-1	ACT-1	
10B	CART STAGING	QT-1	QTB-1	CWT-1	CWT-1	CWT-1	CWT-1	ACT-1	
10C	CART WASH AREA	QT-1	QTB-1	CWT-1, WP-2	CWT-1, WP-2	CWT-1, WP-2	CWT-1, WP-2	ACT-1, GYP.BD.	

## SIGNAGE SCHEDULE


ARCH. ROOM NUMBER	ARCH. ROOM NAME	SIGN TYPE	SIGN TYPE DESCRIPTION	SIGN NUMBER	MOUNTING SURFACE	SINGLE-SIDED/SIDE A	SIGN COPY SIDE B
7A	HAC	F	LIFE SAFETY	C188-R	FLAG WALL MOUNT	FIRE EXTINGUISHER	FIRE EXTINGUISHER
7B	STORAGE	F	LIFE SAFETY	C188-R	FLAG WALL MOUNT	FIRE EXTINGUISHER	FIRE EXTINGUISHER
7C	OFFICE	F	LIFE SAFETY	C188-R	FLAG WALL MOUNT	FIRE EXTINGUISHER	FIRE EXTINGUISHER
10A	KITCHEN DISHWASHING	R	ROOM SIGN	C188-R	WALL	KITCHEN DISHWASHING	
10B	CART STAGING	R	ROOM SIGN	C188-R	WALL	CART STAGING	
							Grand total: 9

## FLOOR FINISH LEGEND

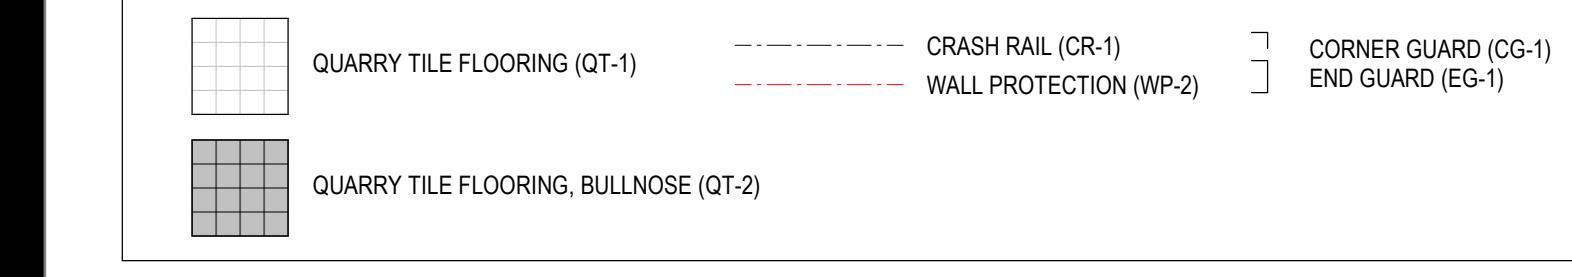

## MATERIAL &amp; COLOR SCHEDULE

ABBR. CODE	DESCRIPTION	MANUFACTURER	NUMBER	PRODUCT NAME	FINISH NUMBER	FINISH	SIZE	TEXTURE	DISTRIBUTOR	LOCATION	NOTES
AC-1	ACOUSTICAL CEILING TILE	USG		CLEAN ROOM ACOUSTICAL PANELS	56099	WHITE	2' X 2'			SEE RCP SHEETS	
TR-3	METAL FLOOR TRIM	SCHLUTER SYSTEMS	CONTRACTOR TO VERIFY	RENO-U		SATIN ANODIZED ALUMINUM				SEE FINISH PLAN	CONTRACTOR TO VERIFY FLOOR THICKNESS
TR-1.1	METAL TRIM	SCHLUTER SYSTEMS	J 125 AGC (VERIFY)	JOLLY	AE	SATIN ANODIZED ALUMINUM	3/8" THICKNESS	BRUSHED CHROME ANODIZED ALUMINUM	MAEPI - WARM GRAY 93	ALL ROOMS	CONTRACTOR TO VERIFY FLOOR THICKNESS
TR-1.2	METAL TRIM	SCHLUTER SYSTEMS	P-1 (VERIFY)	JOLLY	AE	SATIN ANODIZED ALUMINUM	1/4" THICKNESS	ANODIZED ALUMINUM	MAEPI - WARM GRAY 93	CART WASH ROOM	CONTRACTOR TO VERIFY CERAMIC TILE THICKNESS
TR-2	METAL TRIM	SCHLUTER SYSTEMS	Q 80 AGC (VERIFY)	QUADEC	AE	SATIN ANODIZED ALUMINUM	5/16" THICKNESS	POLISHED CHROME ANODIZED ALUMINUM	MAEPI - WARM GRAY 93	ALL ROOMS	CONTRACTOR TO VERIFY FLOOR THICKNESS
PAINT	PAINT	BENJAMIN MOORE			962	WHITE		EGG SHELL		SEE ROOM FINISH SCHEDULE	
P-1	PAINT	BENJAMIN MOORE			BM-HC-45	SHAKER BEIGE		EGG SHELL		SEE ROOM FINISH SCHEDULE	
P-2	PAINT	BENJAMIN MOORE			P25-60	LOW LUSTER		SATIN		DOOR FRAMES & PANELS	HIGH CORROSION RESISTANCE FINISH REQUIRED
SURFACES	SS-1	SOLID SURFACE	CORIAN	NP	SOLID SURFACE	NIMBUS PRIMA	1/2" THICKNESS			ALL WINDOW SILLS	CONTRACTOR TO VERIFY FLOOR THICKNESS
TILE & GROUT	CWT-1	CERAMIC TILE	DALTILE		COLOR WHEEL CLASSIC	0190	ARCTIC WHITE	GLOSSY	DALTILE	SEE ROOM FINISH SCHEDULE	
OT-1	QUARRY TILE	VITRIFIED			PARKETTE FIELD TILE	VTL PAGR	GRAY	6" X 6"	DAL TILE	SEE FINISH PLANS & ELEVATIONS	
QT-2	QUARRY TILE	VITRIFIED			PARKETTE BULLNOSE	VTL PAGR	GRAY	6" X 6"	VIRGINIA TILE	TILE TO HAVE 95% MORTAR COVERAGE, EPOXY GROUT, USE 1X6 BULLNOSE	
QT-1	QUARRY TILE	VITRIFIED			PARKETTE COVE BASE	VTL PAGR	GRAY	6" X 6"	VIRGINIA TILE	TILE TO HAVE 95% MORTAR COVERAGE, EPOXY GROUT, USE 1X6 BULLNOSE LEFT/RIGHT CORNER WHERE NECESSARY	
WALL PROTECTION	CG-1	CORNER GUARD	INPRO	304	KITCHEN GRADE STAINLESS STEEL CORNER GUARD	NO. 4	STAINLESS STEEL	SATIN FINISH		SEE FINISH PLAN	
CR-1	CRASH RAIL	CONSTRUCTION SPECIALTIES	SCR-48N	100	ACROVYN BUMPER GUARDS		EGGSHELL			SEE FINISH PLAN	
EG-1	END GUARD	INPRO	304	STAINLESS STEEL	NO. 4	STAINLESS STEEL	SATIN FINISH			SEE FINISH PLAN	
WP-1	WALL PROTECTION	INPRO	304	STAINLESS STEEL WALL PANEL	NO. 4	STAINLESS STEEL	4' X 10'	SATIN FINISH		SEE FINISH PLAN	
WT-1	VERTICAL BLINDS	HUNTER DOUGLAS			VERTICAL BLINDS		MIDWOOD FROST	VARES		SEE FINISH PLAN	SITE VERIFICATION FOR SIZING REQUIRED

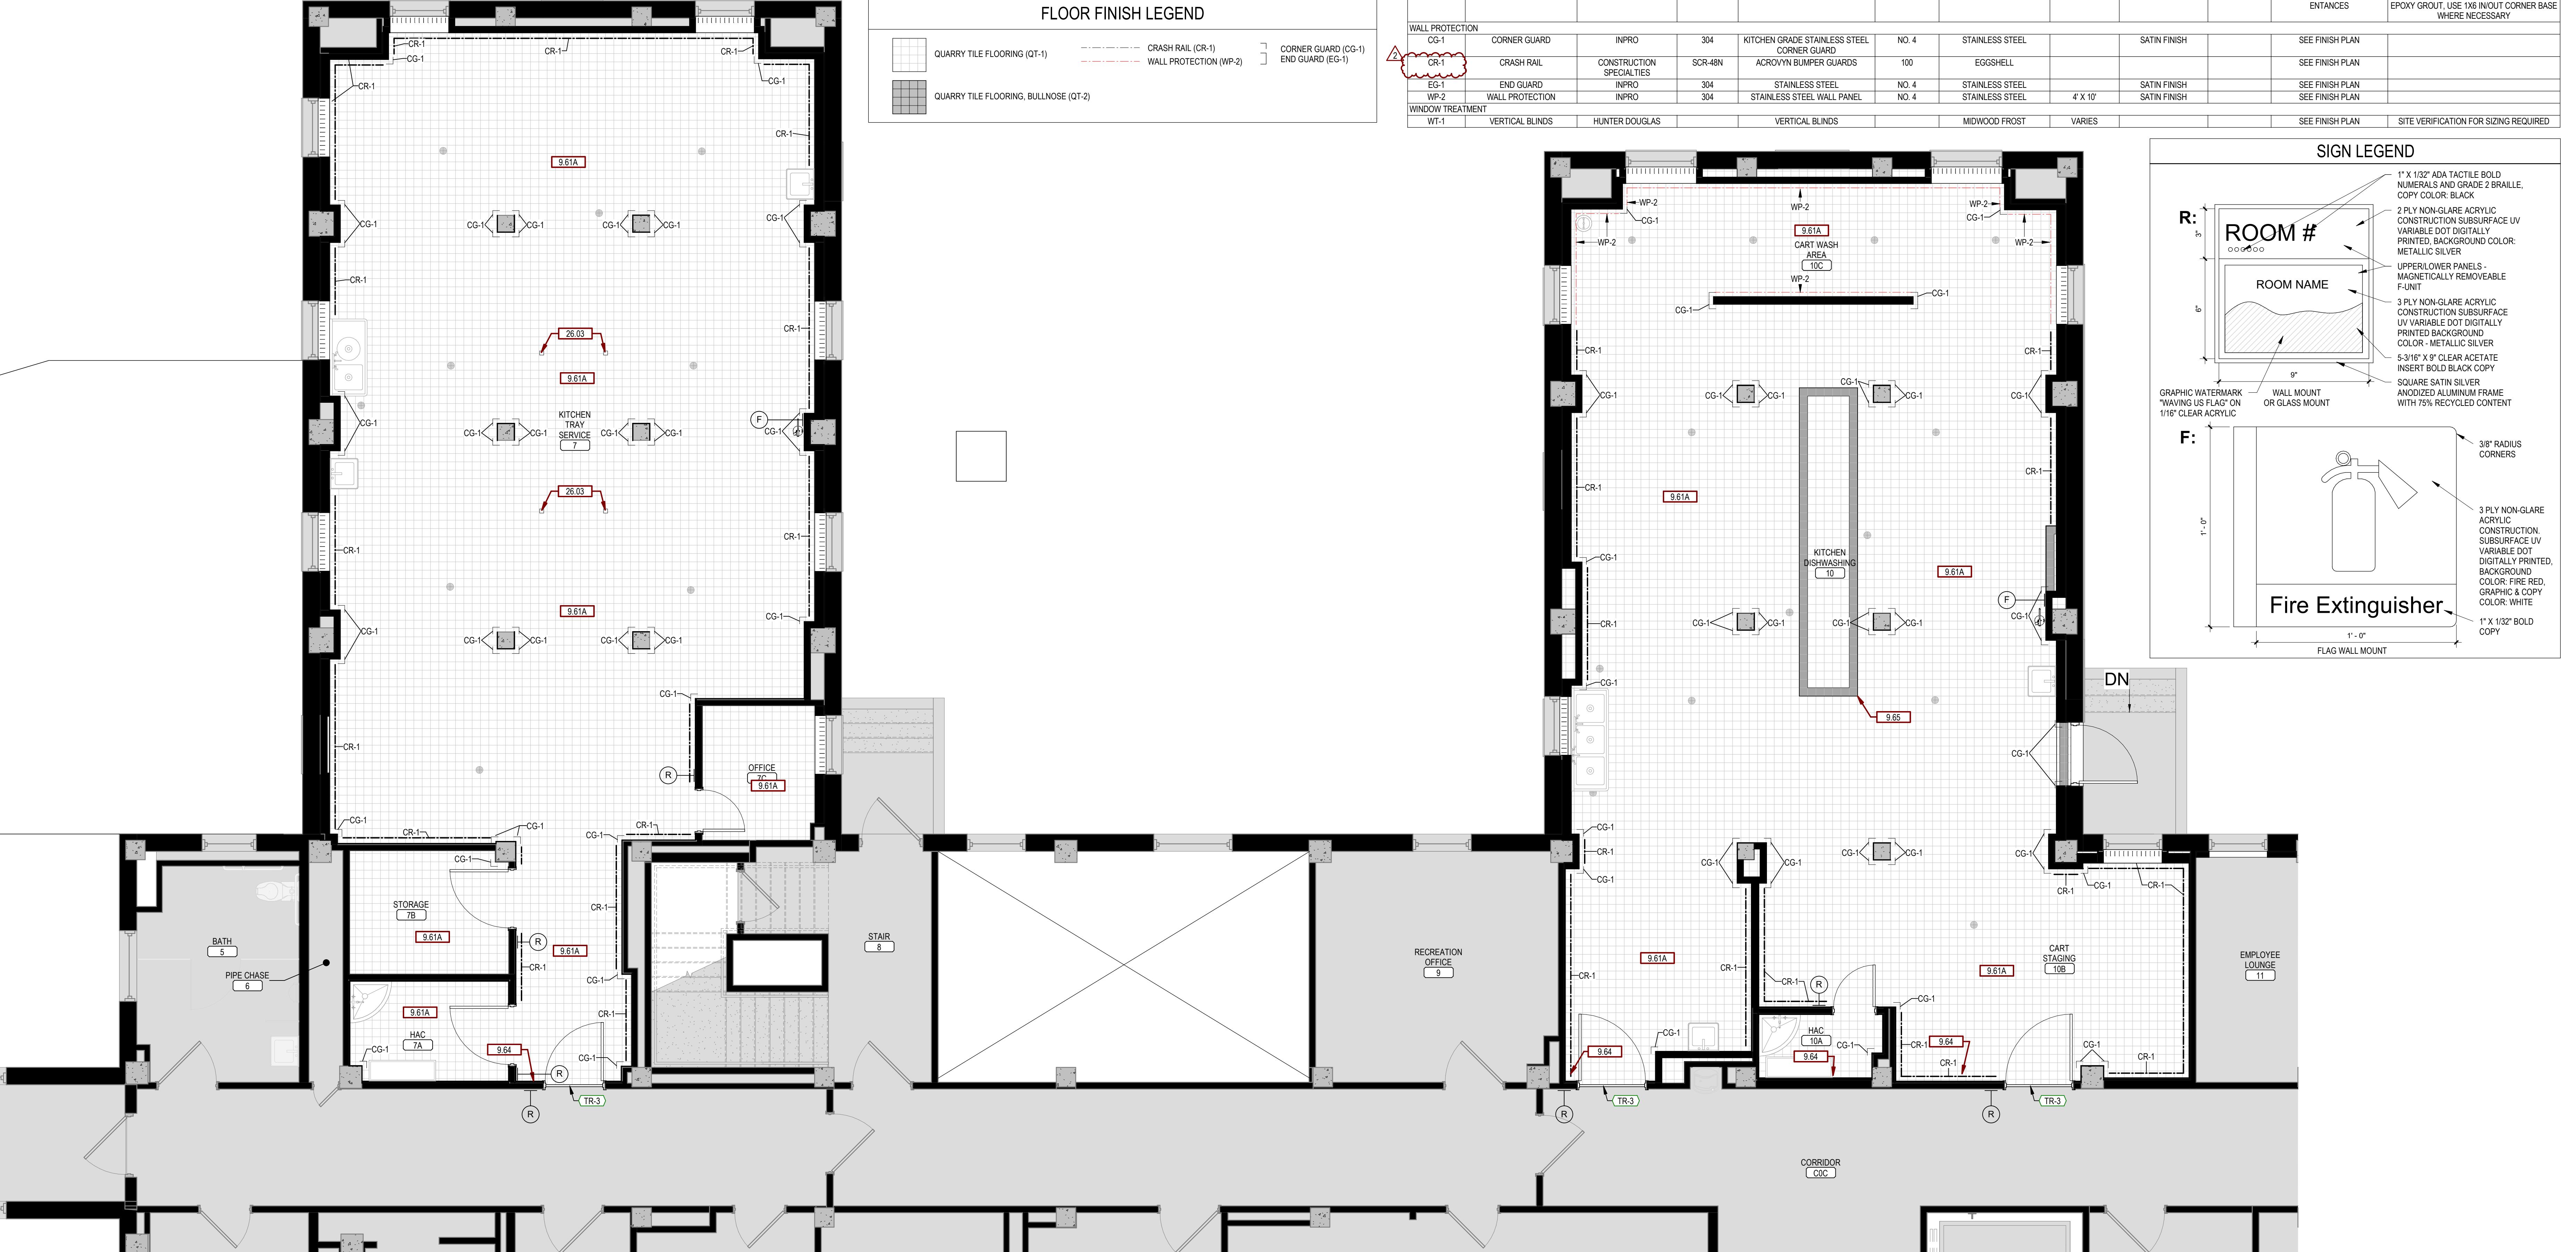

## F1 BASEMENT LEVEL FINISH PLAN

TRUE NORTH

PLAN NORTH

1/4" = 1'-0"

CONSULTANTS	MECHANICAL, ELECTRICAL, PLUMBING:
DUNHAM 50 SOUTH SIXTH STREET SUITE 1100 MINNEAPOLIS, MN 55402 612-465-7550	
P.O.C.: JASON GOTWALTT (M) BEN ZURN (E)	
DUNHAM	
2 ADDENDUM 1	01-26-2025
1 100% CONSTRUCTION DOCUMENTS	09-29-2025
Revision#	Date:

ARCHITECT OF RECORD	STAMP
A/E: STONE GROUP ARCHITECTS 600 E 7TH STREET SIOUX FALLS, SD 57103 605-271-1144	
P.O.C.: JESSE KLANKOWSKI	
STONE GROUP ARCHITECTS	

APPROVED: SAFETY MANAGER	DATE:	APPROVED: PROJECTS SECTION MANAGER	DATE:	APPROVED: HEALTH CARE DIRECTOR	DATE:
APPROVED: SERVICE LINE DIRECTOR	DATE:	APPROVED: DIRECTOR FMS	DATE:	APPROVED: ASSOCIATE HEALTH CARE DIRECTOR	DATE:
APPROVED: GEMS COORDINATOR	DATE:	APPROVED: INFECTION CONTROL NURSE	DATE:	APPROVED: CHIEF OF STAFF	DATE:
APPROVED: CHIEF OF POLICE	DATE:	APPROVED: PATIENT SAFETY	DATE:	APPROVED: PROJECT COR	DATE:
Project Title: REPAIR BUILDING 50 BASEMENT KITCHEN					
Location: SAINT CLOUD, MN					
Building Number: 50					
Phase: 100% CONSTRUCTION DOCUMENTS					
Drawing Title: BASEMENT LEVEL FINISH PLAN					
Drawing Number: AE801					
Issue Date: 09-30-2025	Checked: JK	Drawn: DT			

