

### **GENERAL NOTES:**

SHEET SIZE FOR PROPER SCALE IS 30X42.
 SEE SHEET G0.03 FOR GENERAL NOTES
 APPLY 1 1/2" THICK FIREPROOFING AT ALL EXPOSED STRUCTURAL STEEL,
DECKING,SECONDARY STRUCTURE WITHIN CEILING SPACE ABOVE BASEMENT & FIRST FLOOR LEVEL CEILING, TYP. EXCEPT STAIRS.

### **SHEET SPECIFIC NOTES:**

- 88' 0" FINISH FLOOR BASEMENT LEVEL
   SEE CODE PLAN FOR CODE INFORMATION.
   SEE DIMENSION PLAN FOR DIMENSIONS AND WALL
- TYPES.
  4. SYSTEMS FURNISHINGS AND OWNER PROVIDED
- CONTRACTOR INSTALLED ITEMS SHOWN DASHED LINEWORK, SEE FFE PLANS FOR CLARITY.

  5. MECHANICAL, PLUMBING, & ELECTRICAL FIXTURES
- SHOWN FOR REFERENCE ONLY, SEE MECHANICAL/ELECTRICAL DRAWINGS.
- MECHANICAL/ELECTRICAL DRAWINGS.

  6. REFER TO PHASING PLAN FOR AREAS OF WORK SEQUENCE AND TEMPORARY CONSTRUCTION

### **LEGEND**:

AREA NOT IN THE SCOPE. EXISTING TO REMAIN.


### **KEYNOTES:**

- 07-07 APPLY 60 MIL INTUMESCENT FIRE-PROOFING PAINT, UI BXUV. Y634 ALL ALL EXPOSED STEEL STRUCTURE (IE BEAMS, DECK, LATERAL BRACING).
- 09-35 INFILL WITH WALL TYPE M3D (2HR RATED WALL). PAINT AND FINISH INTERIOR TO MATCH EXISTING ADJACENT
- 09-44 SEE DIMENSION PLAN FOR WALL TYPES BEING PLACED IN OPENINGS LEFT FROM THE REMOVED LOUVERS.
  WALL INFILL SHALL BE CONSTRUCTED TIGHT TO THE
- DRAWINGS.


  11-01 WALL MOUNTED DISPLAY BY OWNER. TYPICAL. SEE

ELECTRICAL FOR CONNECTION TYP.

NEW DUCTWORK THAT IS SHOWN ON MECHANCIAL

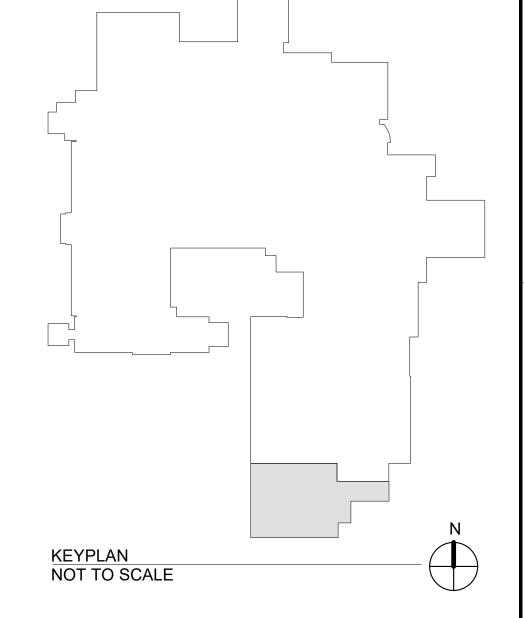


## CONSTRUCTION DOCUMENTS

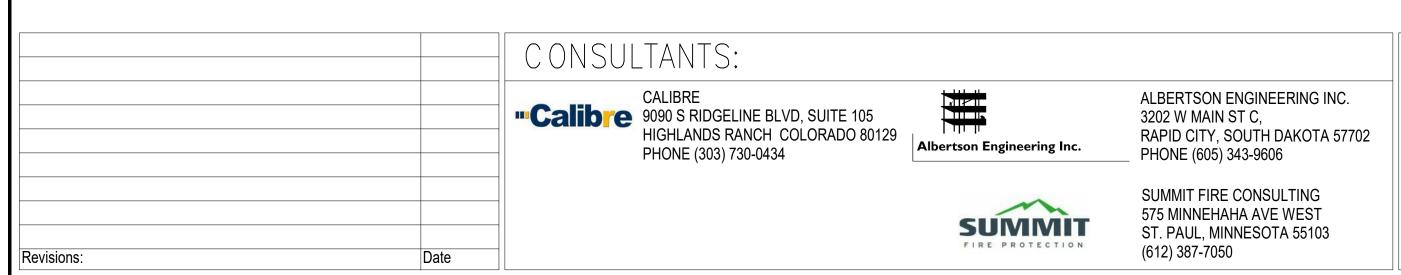

e eighth inch = one foot

4 8 16

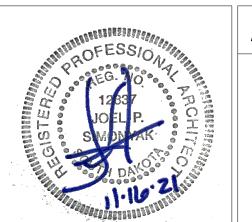



Drawing Title	Project Title		
FLOOR PLAN - BASEMENT LEVEL	EXPAND E PRIMARY		
Approved: Project Director	Location 2101 E	ELM STRE	
FARGO VAHCS		FARGO, ND 581	
	Date	Check	
	11/16/21	JS	

5 6 7

Project Number
437-315

MARY CARE

Drawing Number


1

Drawing Number

A1.01

Office of Construction and Facilities Management

Department of Veterans Affairs

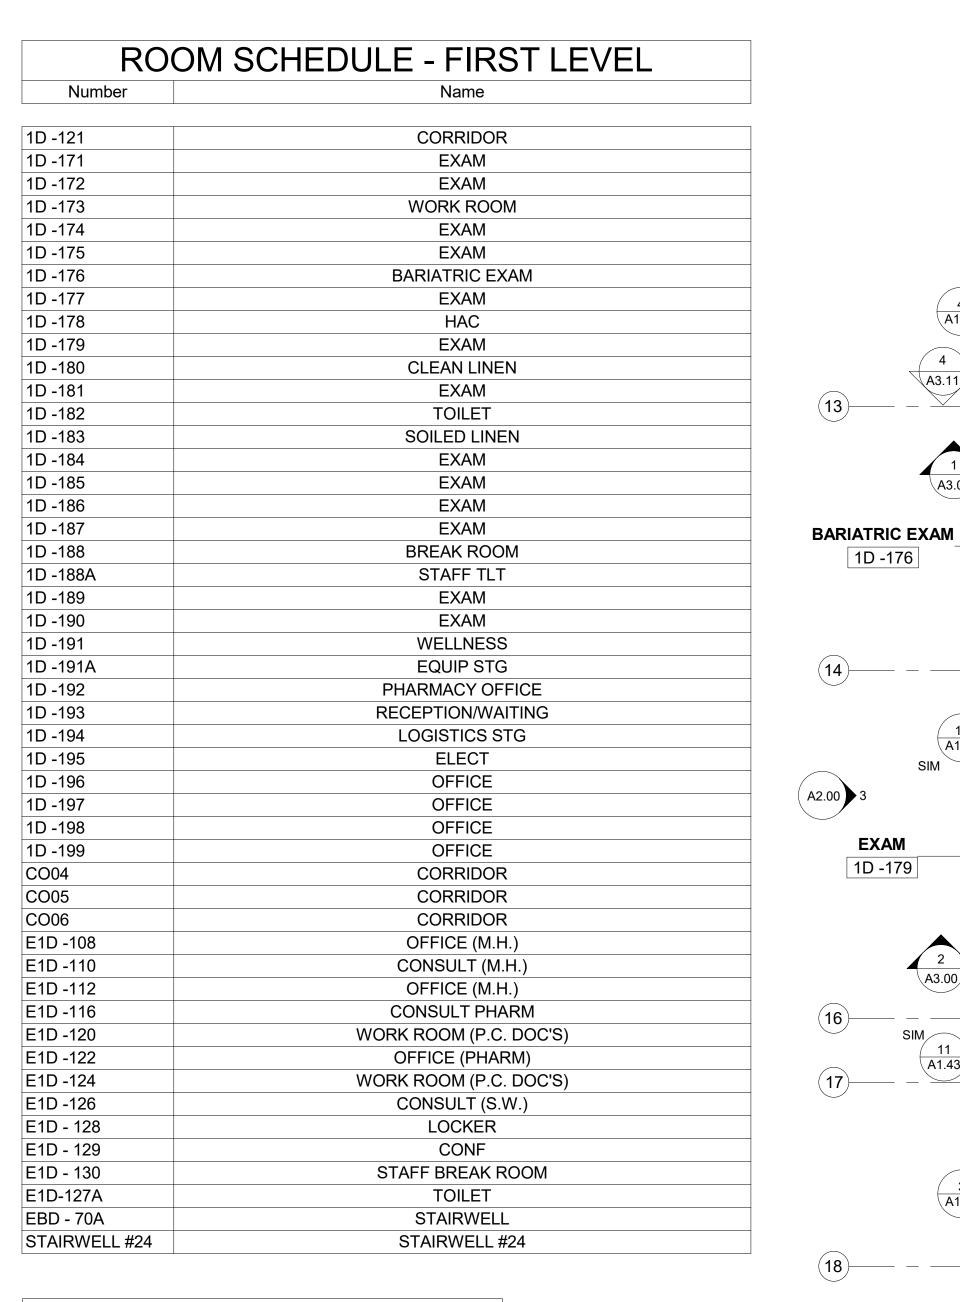

### FIRE BARRIER SYMBOLS


→ 1-HOUR FIRE BARRIER —SP-SP—— SMOKE PARTITION 2-HOUR FIRE BARRIER →◆s →◆s 2-HOUR SMOKE BARRIER

8

one eighth inch = one foot
0 4 8 16

	FURNITURE SCHEDULE				
TAG	NAME				
1	BARIATRIC CHAIR				
2	STANDARD CHAIR				
3	DUAL MONITOR DESK				
4	ACUPUNCTURE TABLE				
5	HANDWASHING SINK				
6	EXAM ROOM CURTAIN				
7	FOLDING CHAIR				

**WORK CHAIR** 

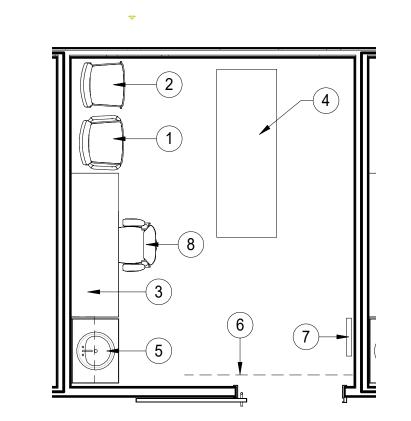

1 NEW FLOOR PLAN - FIRST LEVEL 1/8" = 1'-0"

E1D -102

**EXAM** 

E1D -104

A1.43

1D -176

**EXAM** 

1D -179

SOILED

E1D -103

1D -181

CORRIDOR

OFFICE (M.H.)

E1D -108

CLEAN LINEN

1D -180

SP=SP=SP=TOILET

1D -182

<u></u>SP≝\_SP\_\_\_

OILED LINEN

1D -183

2 TYPICAL - FURNITURE PLAN LAYOUT 1/4" = 1'-0"

### **GENERAL NOTES:**

OPER 8

E1D -135

SOCIAL

**WORKERS** 

E1D -133

STAIRWELL

#24

1 **A**2.00

SHEET SIZE FOR PROPER SCALE IS 30X42. SEE SHEET G0.03 FOR GENERAL NOTES APPLY 1 1/2" THICK FIREPROOFING AT ALL EXPOSED STRUCTURAL STEEL, DECKING, SECONDARY STRUCTURE WITHIN CEILING SPACE ABOVE BASEMENT & FIRST FLOOR LEVEL CEILING, TYP. EXCEPT STAIRS.

#### SHEET SPECIFIC NOTES:


- 100' 0" FINISH FLOOR FIRST LEVEL SEE CODE PLAN FOR CODE INFORMATION.
- SEE DIMENSION PLAN FOR DIMENSIONS AND WALL SYSTEMS FURNISHINGS AND OWNER PROVIDED
- CONTRACTOR INSTALLED ITEMS SHOWN DASHED LINEWORK, SEE FFE PLANS.
- MECHANICAL, PLUMBING, & ELECTRICAL FIXTURES SHOWN FOR REFERENCE ONLY, SEE
- MECHANICAL/ELECTRICAL DRAWINGS. REFER TO PHASING PLAN FOR AREAS OF WORK SEQUENCE AND TEMPORARY CONSTRUCTION

### **LEGEND**:

AREA NOT IN THE SCOPE. EXISTING TO REMAIN.


### **KEYNOTES:**

- 07-07 APPLY 60 MIL INTUMESCENT FIRE-PROOFING PAINT, UI BXUV. Y634 ALL ALL EXPOSED STEEL STRUCTURE (IE BEAMS, DECK, LATERAL BRACING).
- 09-35 INFILL WITH WALL TYPE M3D (2HR RATED WALL). PAINT AND FINISH INTERIOR TO MATCH EXISTING ADJACENT
- 11-01 WALL MOUNTED DISPLAY BY OWNER. TYPICAL. SEE ELECTRICAL FOR CONNECTION TYP.
- 11-21 BLANKET WARMER BY OWNER. SEE ELECTRICAL FOR CONNECTION.
- 21-02 OVERFLOW ROOF DRAIN LAMBS TOUNGE. COORDINAT PLACEMENT WITH MECHANICAL DRAWINGS.

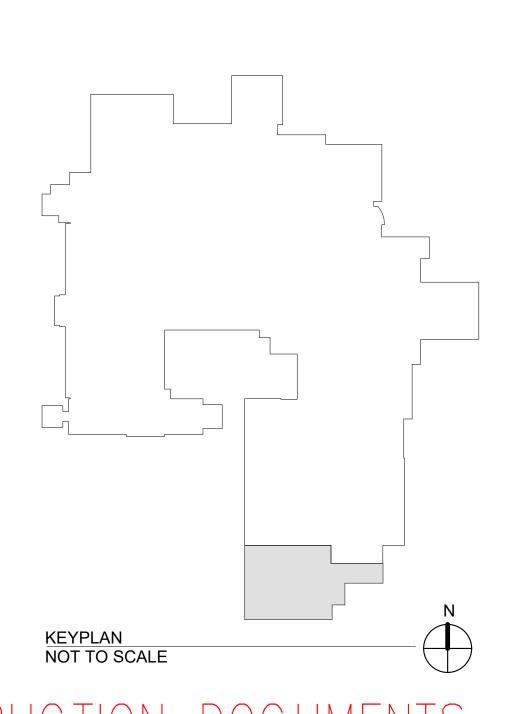

# CONSTRUCTION DOCUMENTS



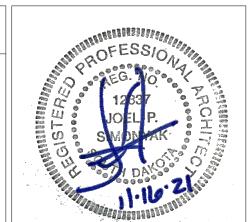

ARCHITE	CT
FOUFFRONT DESIGNINC.	FOURFRONT DESIGN, INC. 517 7TH STREET RAPID CITY, SOUTH DAKOTA 57701 PH: (605) 342-9470 FAX: (605) 342-2377 WWW.FOURFRONTDESIGN.COM

1 2 5 5

Drawing Title	Project Title			Project Number
FLOOR PLAN - FIRST LEVEL	EXPAND B	EXPAND BLDG. 1 FOR		437-315
	PRIMARY	CARE		Building Number
Approved: Project Director	Location 2101 E	Location 2101 ELM STREET		Drawing Number
FARGO VAHCS	FARGO	FARGO, ND 58102		A 1 02
	Date	Checked	Drawn	A1.02
	11/16/21	JS	JGC	Dwg. 27 of 128

SOILED

**WORK ROOM** 

(P.C. DOC'S)

E1D -124

TLT

ROOM

E1D - 130

CORRIDOR

CO06

OFFICE

1D -196

E1D -122

E1D-117

**WORK ROOM** 

(P.C. DOC'S)

E1D -120

E1D -121

LOGISTICS STG

**WELLNESS** 

E1D/115

CONSULT PHARM CORRIDOR

1D -121

1D -193

1D-192 /

CORRIDOR

CO05

A5.02

BREAK ROOM

**WORK ROOM** 

1D -173

**TPHARMACY** 

OFFICE

**EQUIP STG** 

1D -191A

E37

CONSULT (S.W.)

E1D -126

CORRIDOR

E1D - CO

CONF

E1D - 129

OFFICE

OFFICE

E1D -131 E1D -134

TOILET

TOILET

LOCKER

E1D - 128

E1D-127A


SOCIAL

WORKER'S

CONSULT

E1D -132

Office of Construction and Facilities Management Department of Veterans Affairs

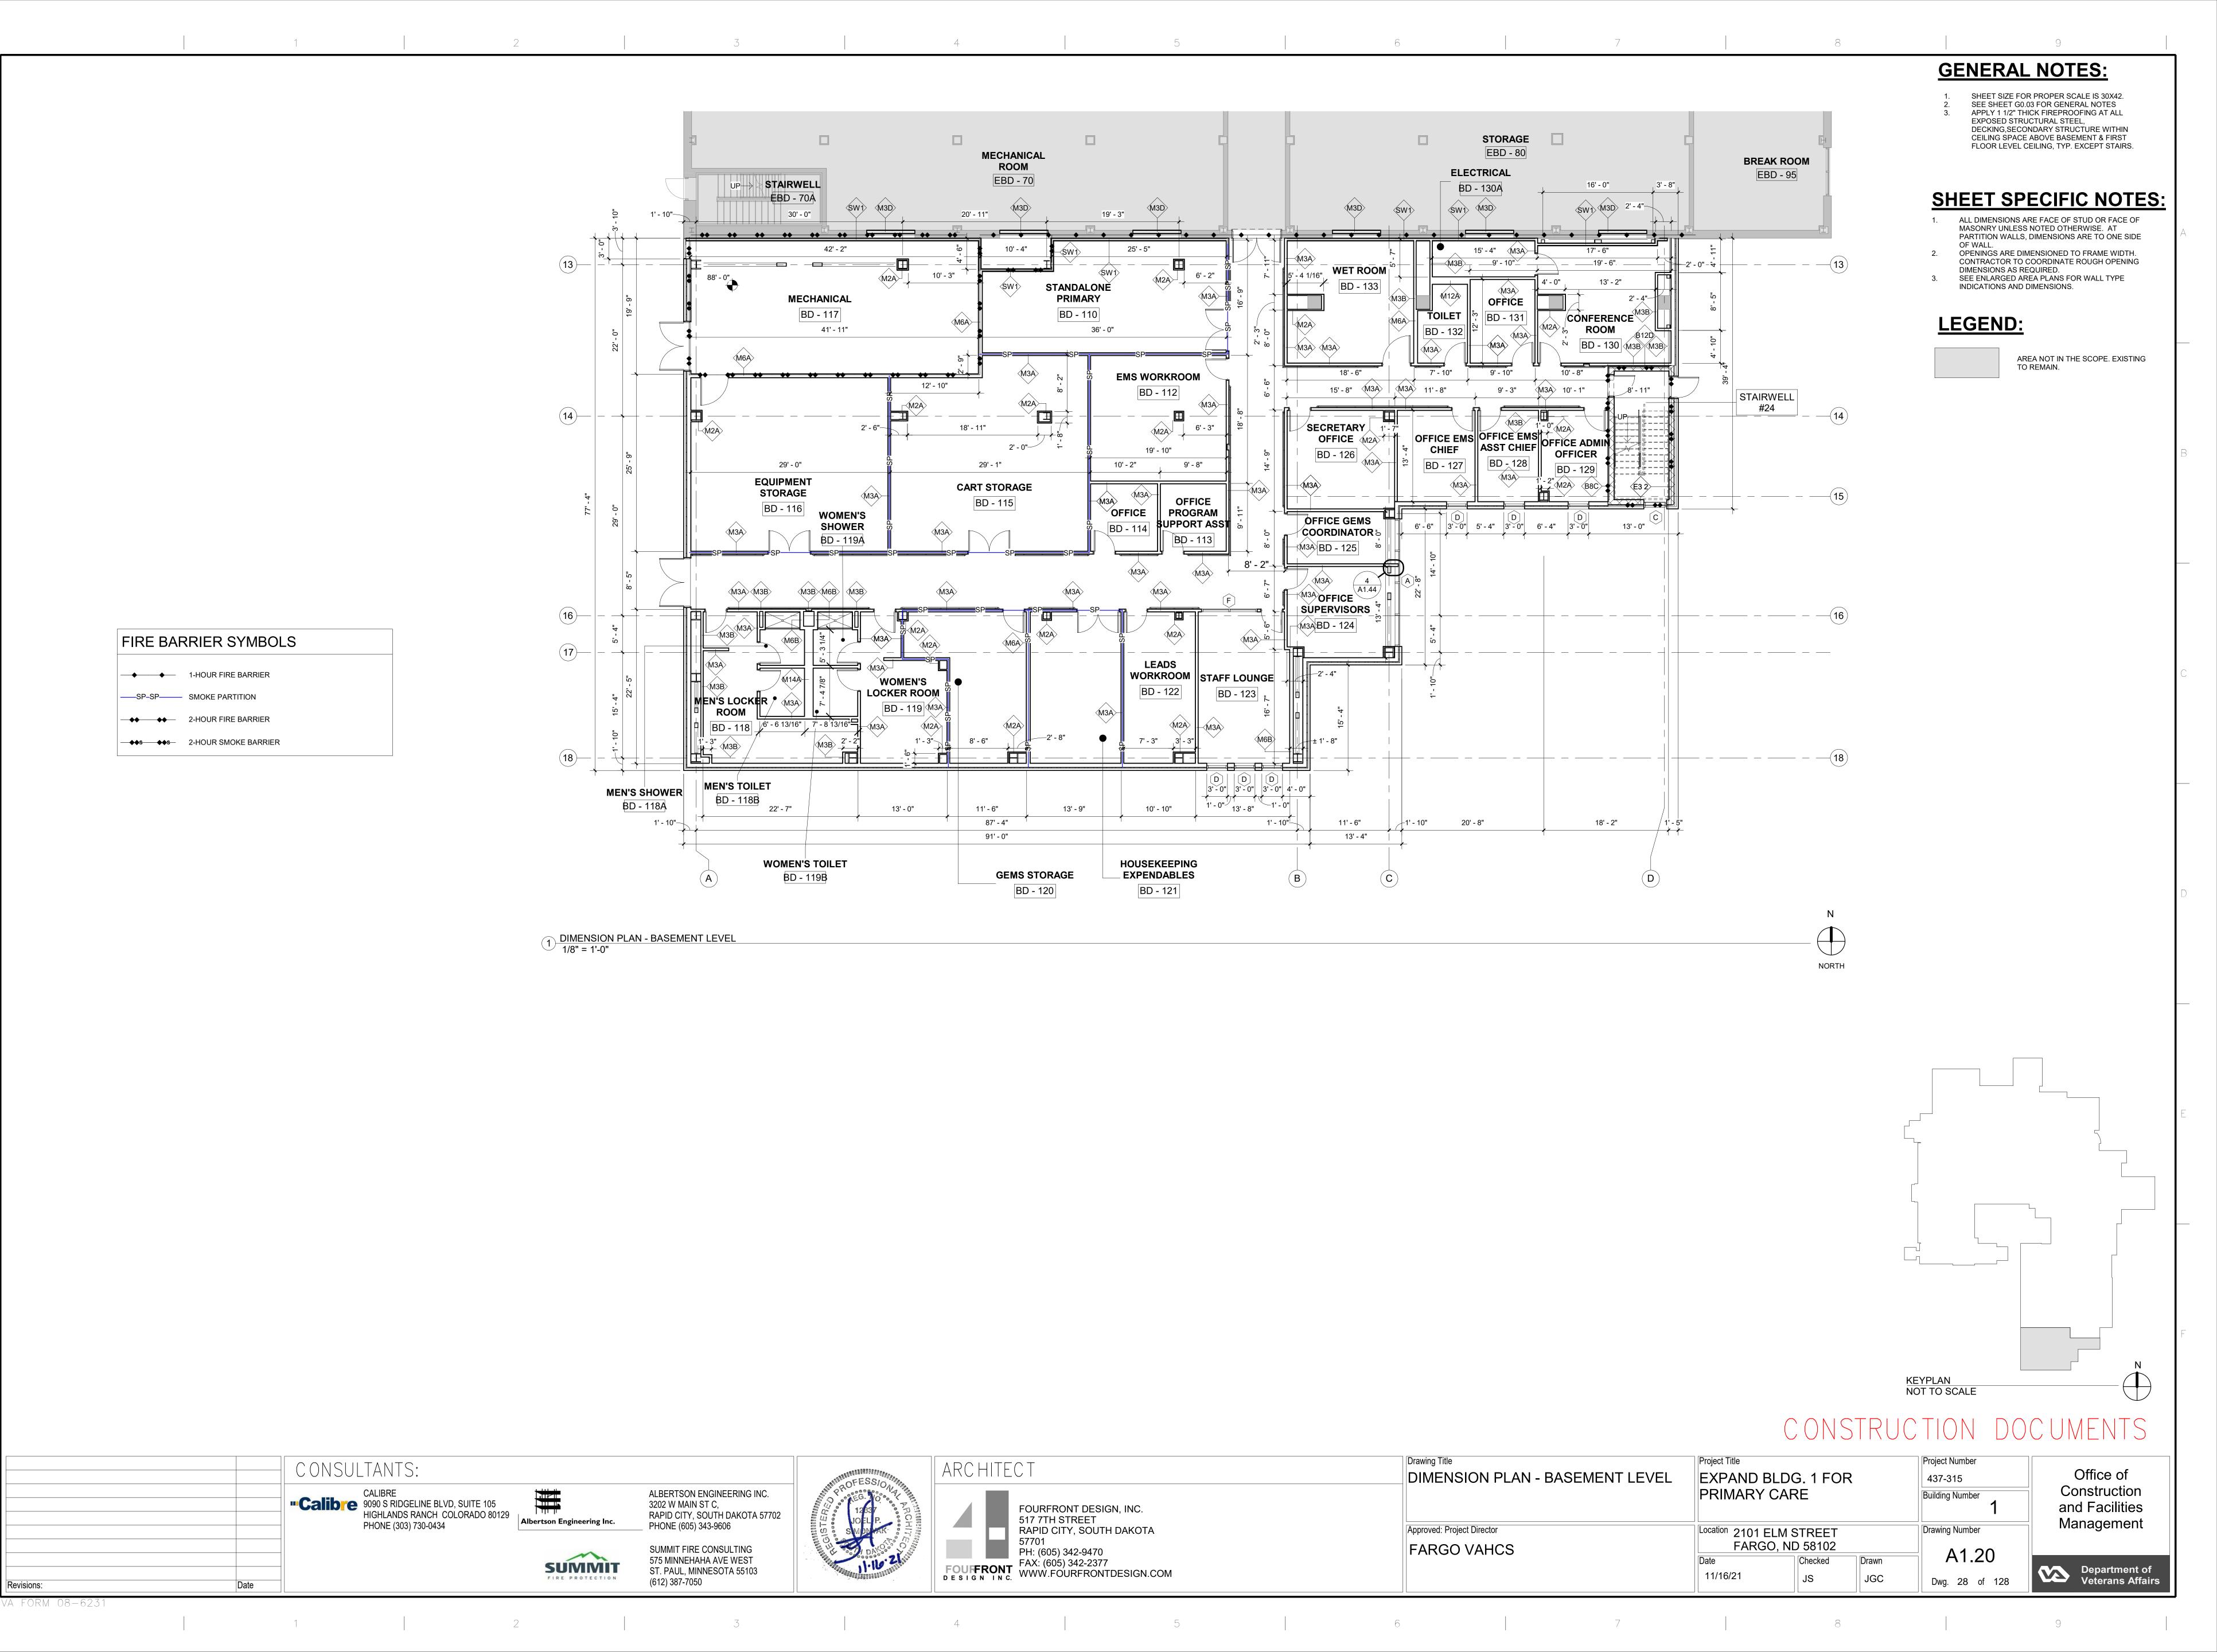

e eighth inch = one foot

4 8 16

