



A

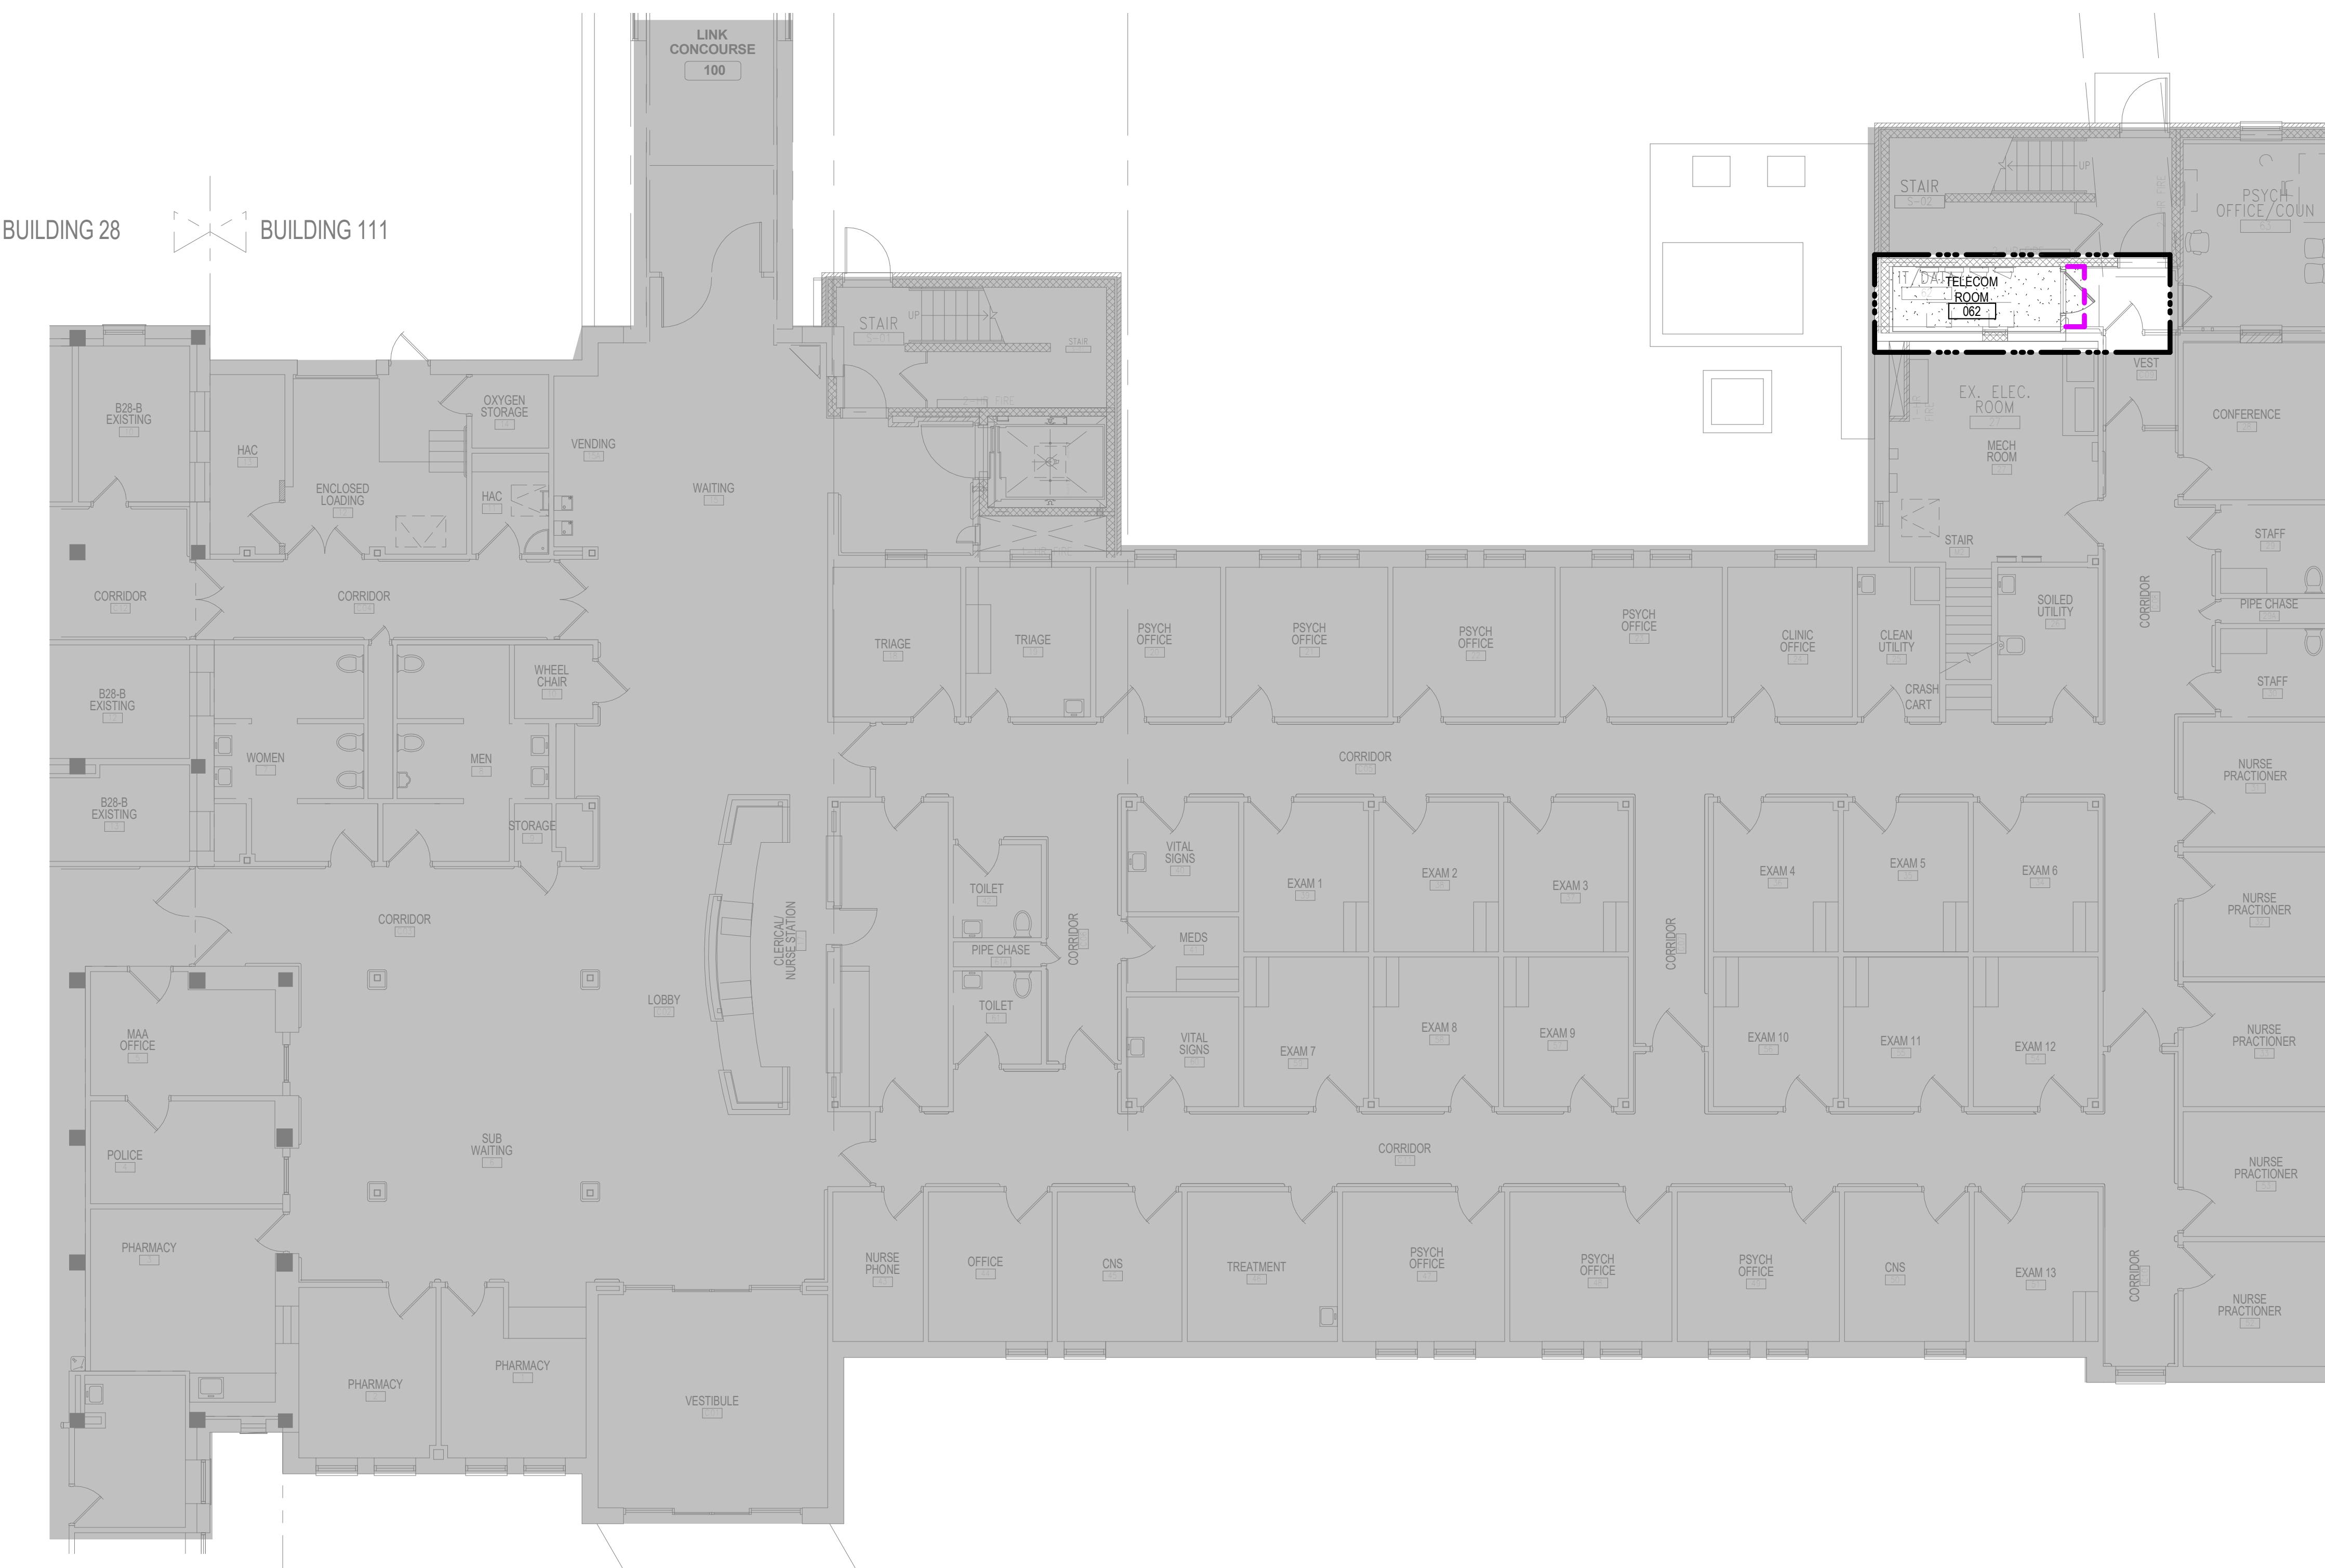

5/28/2022 7:15:07 AM

1 BASEMENT FLOOR - CONST BARRIER PLAN

1/8" = 1'-0"

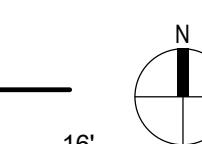


C:\Users\Public\Documents\Revit Projects\16305-111-R21_EMarkforvt.vtt

No	Revision	Date

CONSULTANT
 **SPECIALIZED
ENGINEERING
SOLUTIONS**
10360 Ellison Circle
Omaha, NE 68134
Phone: 402.991.5520
www.specializedeng.com

ARCHITECT/ENGINEER OF RECORD
 **ANDERSON**
13605 1st Ave. N. #100 Plymouth, MN 55441
P 763.412.4000 | F 763.412.4090 | ae-mn.com
Anderson Engineering of Minnesota, LLC | Proj # 16305

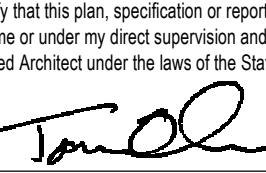STAMP
I hereby certify that this plan, specification or report was prepared by me or under my direct supervision and that I am a duly Licensed Architect under the laws of the State of Minnesota.
Name: 
Type or Printed Name: Tom Olesak
Date: 03/30/2022 License Number: MN# 18157

ROOM ICRA SCHEDULE						
LEVEL	ROOM NO.	ROOM NAME	CAI BLDG NAME / FUNCTION	CONSTRUCTION PROJECT ACTIVITY	INFECTION CONTROL RISK GROUP	CONTROL PROCEDURE CLASS
BASEMENT	062	TELECOM ROOM	OUTPATIENT MENTAL HEALTH	TYPE C	GROUP 1	CLASS II
FIRST FLOOR	129	TELECOM ROOM	OUTPATIENT MENTAL HEALTH	TYPE C	GROUP 2	CLASS III
SEE GENERAL NOTES SHEET FOR CONSTRUCTION INFECTION CONTROL RISK ASSESSMENT (ICRA) DESCRIPTIONS, TYPE, GROUP AND CLASS SELECTED TO BEST OF DESIGN TEAMS KNOWLEDGE. FINAL DETERMINATION BY THE VA WILL BE MADE AT A LATER DATE.						

INFECTION CONTROL RISK ASSESSMENT (ICRA) LEGEND	
	LIMITS OF CONSTRUCTION
	1 HOUR FIRE RATED ICRA / CONSTRUCTION BARRIER LOCATION, AND DOOR, WHERE SHOWN
	TEMPORARY NON-RATED (PLASTIC SHEETING) CONSTRUCTION BARRIER LOCATION, WHERE APPROVED BY THE VA FOR USE IN RISK TYPE B. UPGRADE TO 1 HOUR RATED PARTITION WHEN DIRECTED BY THE VA



A

B

C

D


E

F

G

H

I

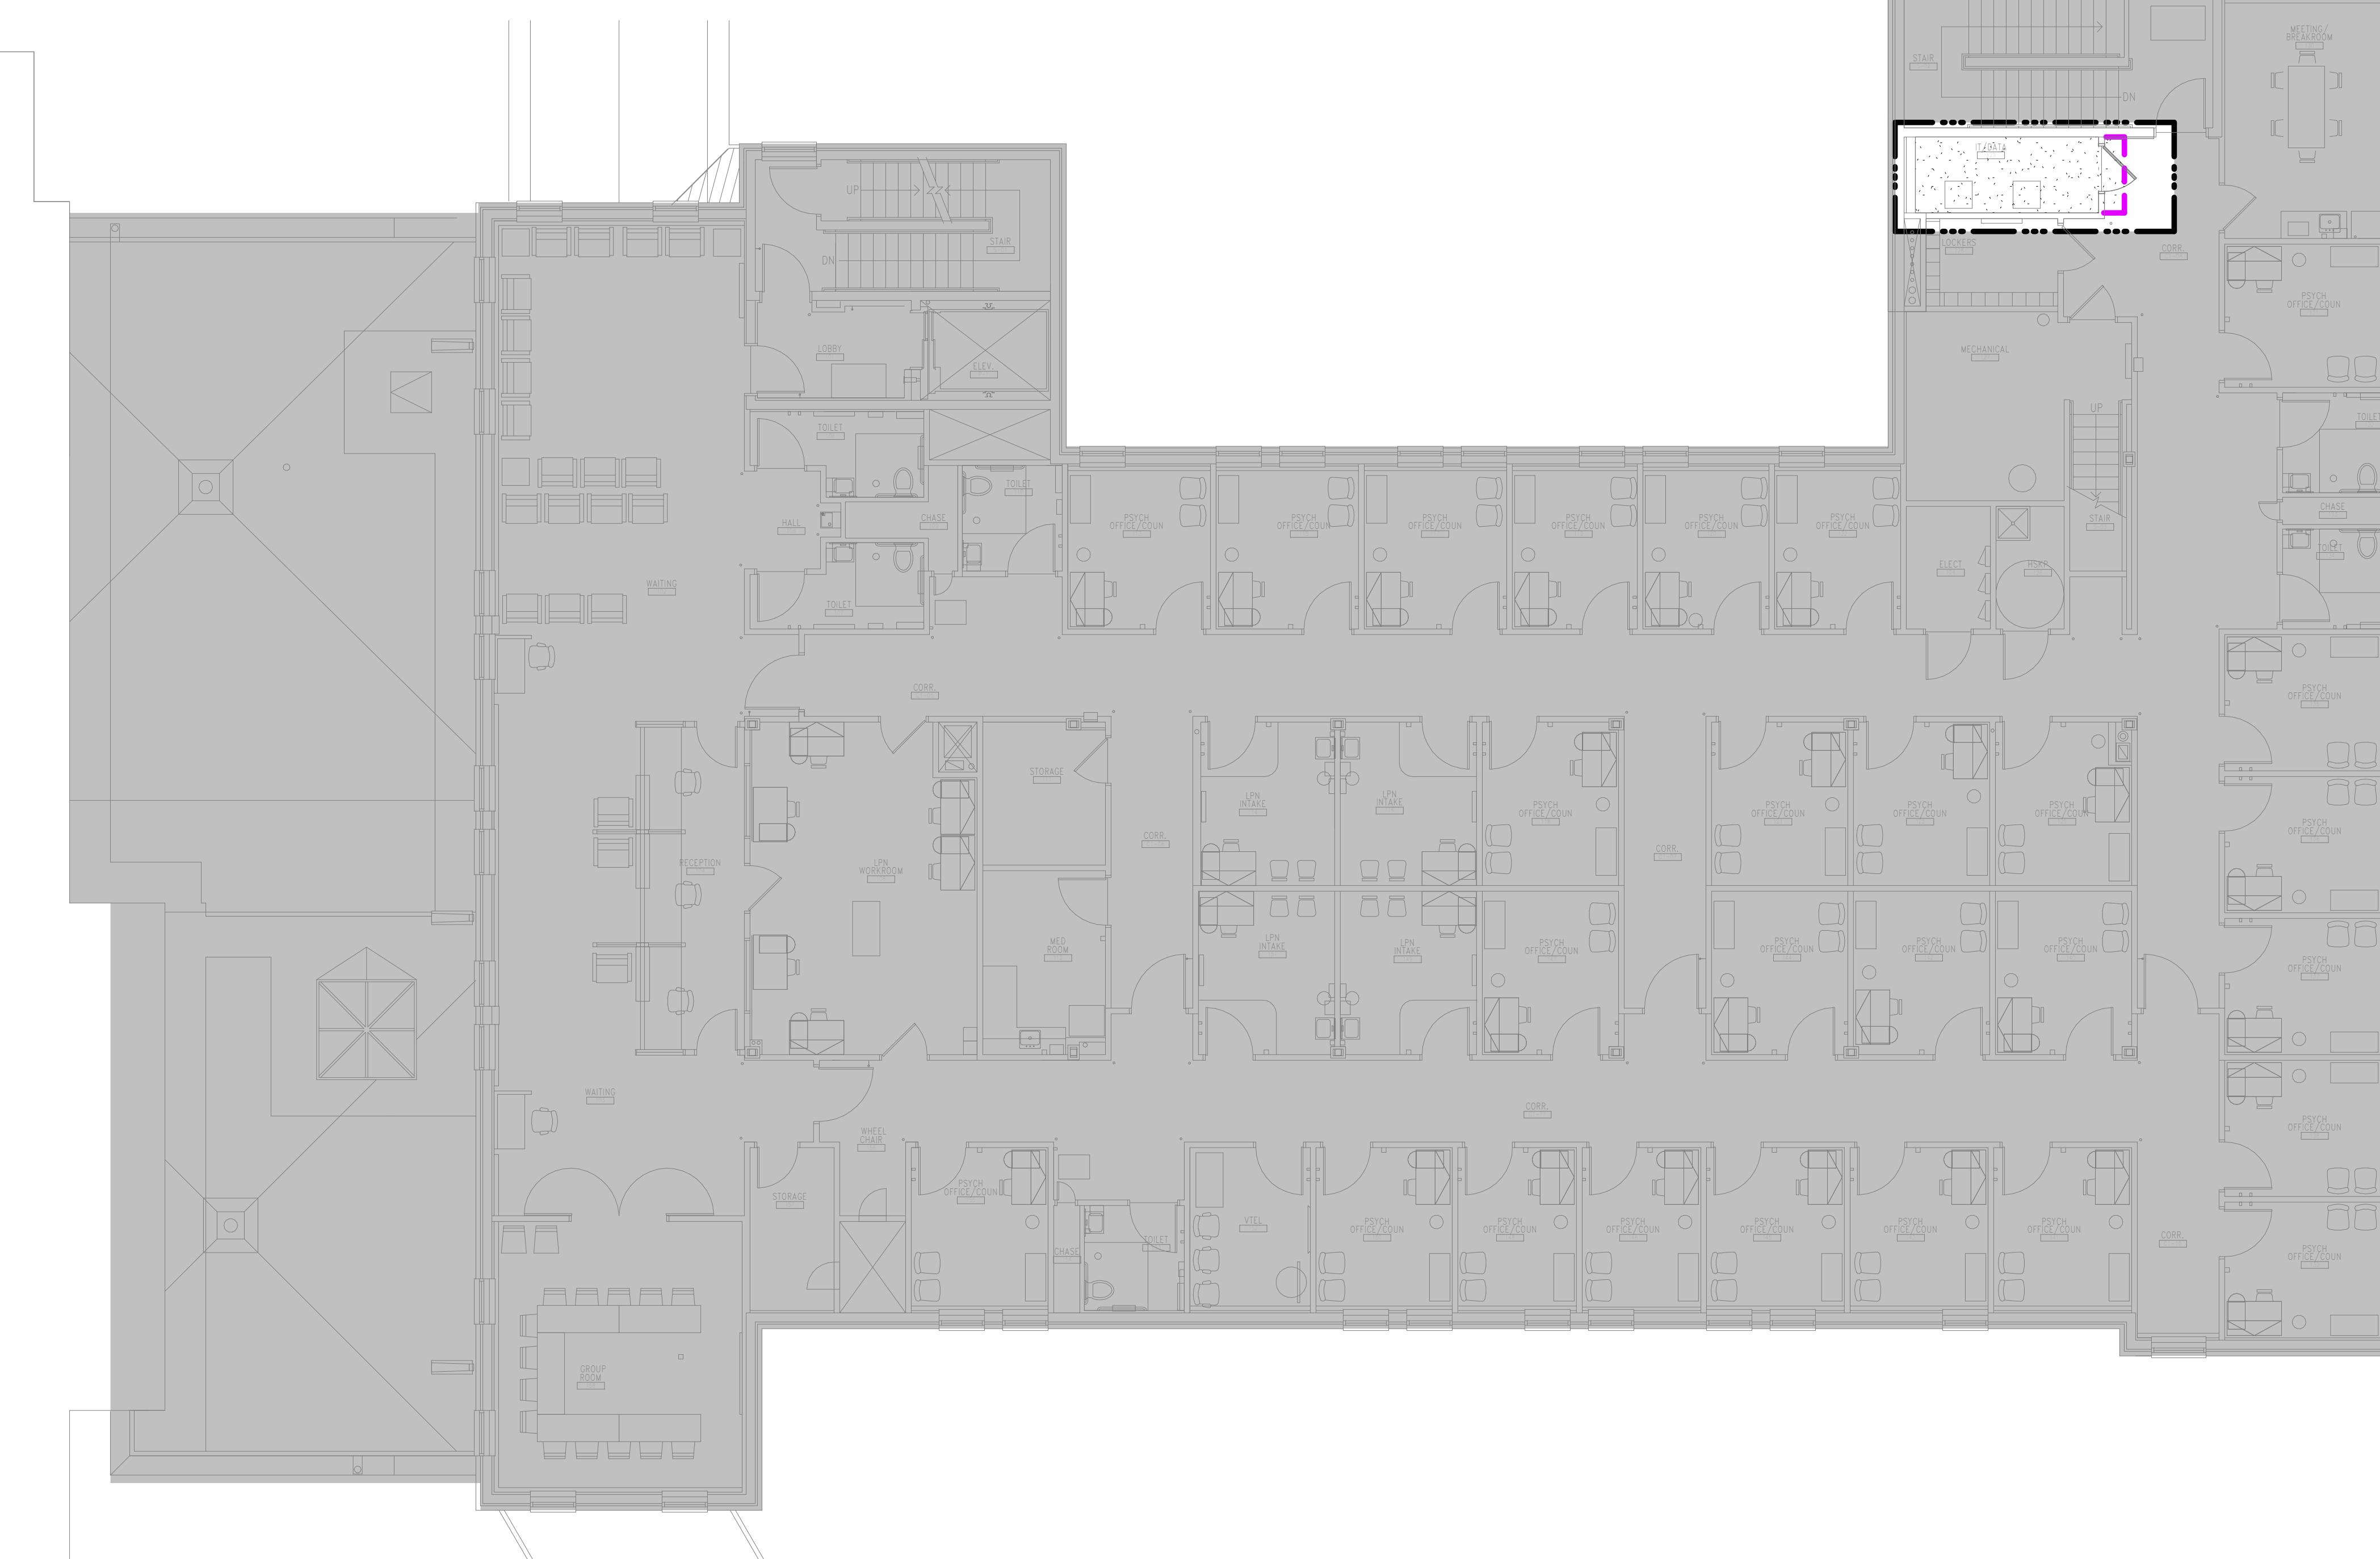

ROOM ICRA SCHEDULE									
LEVEL	ROOM NO.	ROOM NAME	CAI BLDG NAME / FUNCTION	CONSTRUCTION PROJECT ACTIVITY	INFECTION CONTROL RISK GROUP	CONTROL PROCEDURE CLASS			
BASEMENT	082	TELECOM ROOM	OUTPATIENT MENTAL HEALTH			TYPE C	GROUP 1	CLASS II	
FIRST FLOOR	129	TELECOM ROOM	OUTPATIENT MENTAL HEALTH			TYPE C	GROUP 2	CLASS III	
SEE GENERAL NOTES SHEET FOR CONSTRUCTION INFECTION CONTROL RISK ASSESSMENT (ICRA) DESCRIPTIONS, TYPE, GROUP AND CLASS SELECTED TO BEST OF DESIGN TEAMS KNOWLEDGE. FINAL DETERMINATION BY THE VA WILL BE MADE AT A LATER DATE.									

INFECTION CONTROL RISK ASSESSMENT (ICRA) LEGEND	
	LIMITS OF CONSTRUCTION
	1 HOUR FIRE RATED ICRA / CONSTRUCTION BARRIER LOCATION, AND DOOR, WHERE SHOWN
	TEMPORARY NON-RATED (PLASTIC SHEETING) CONSTRUCTION BARRIER LOCATION, WHERE APPROVED BY THE VA FOR USE IN RISK TYPE B. UPGRADE TO 1 HOUR RATED PARTITION WHEN DIRECTED BY THE VA




GENERAL NOTES:
A. REFER TO GENERAL DEMOLITION NOTES ON SHEET T000 FOR ADDITIONAL DEMOLITION SCOPE.

SHEET NOTES:
1. EXISTING 2 POST RACKS WILL BE DEMOLISHED AND REPLACED BY A SINGLE 4 POST CHANNEL BACKBONE.
2. NEW COPPER BACKBONE WILL BE PULLED TO EACH NEW TR AND INSTALLED TO A 48 PORT PATCH PANEL IN THE FLOOR.
3. RETAIN DATA CABLE. EXISTING DATA CABLE THROUGHOUT THIS AREA IS SUFFICIENT TO REMAIN. NEW CABLING NOT REQUIRED. RETAIN EXISTING CABLING IN SERVICE.

CABLING NOTE:
CABLING NOTES:
A. THE EXISTING CABLE COUNT ARE THE CABLES CURRENTLY PRESENT IN THE SPACE. THE CABLE RELOCATION COUNT ARE THE NEW OR RELOCATED CABLES TO BE FED FROM THE SPACE. THE FINAL CABLE COUNT ARE THE CABLES THAT WILL BE PRESENT IN THE SPACE AT THE COMPLETION OF THE PROJECT.

1. ROOM 129
EXISTING CABLE COUNT
DATA (CAT6): 100
DATA (CAT5): 0
DATA (CAT5): 0
DATA (CAT3): 0
CABLE RELOCATION COUNT
DATA (CAT6): 0
DATA (CAT5): 0
DATA (CAT5): 0
DATA (CAT3): 0
EXISTING CABLE TO REMAIN
DATA (CAT6): 100
DATA (CAT5): 0
DATA (CAT5): 0
DATA (CAT3): 0
FINAL CABLE COUNT
DATA (CAT6): 100
DATA (CAT5): 0
DATA (CAT5): 0
DATA (CAT3): 0

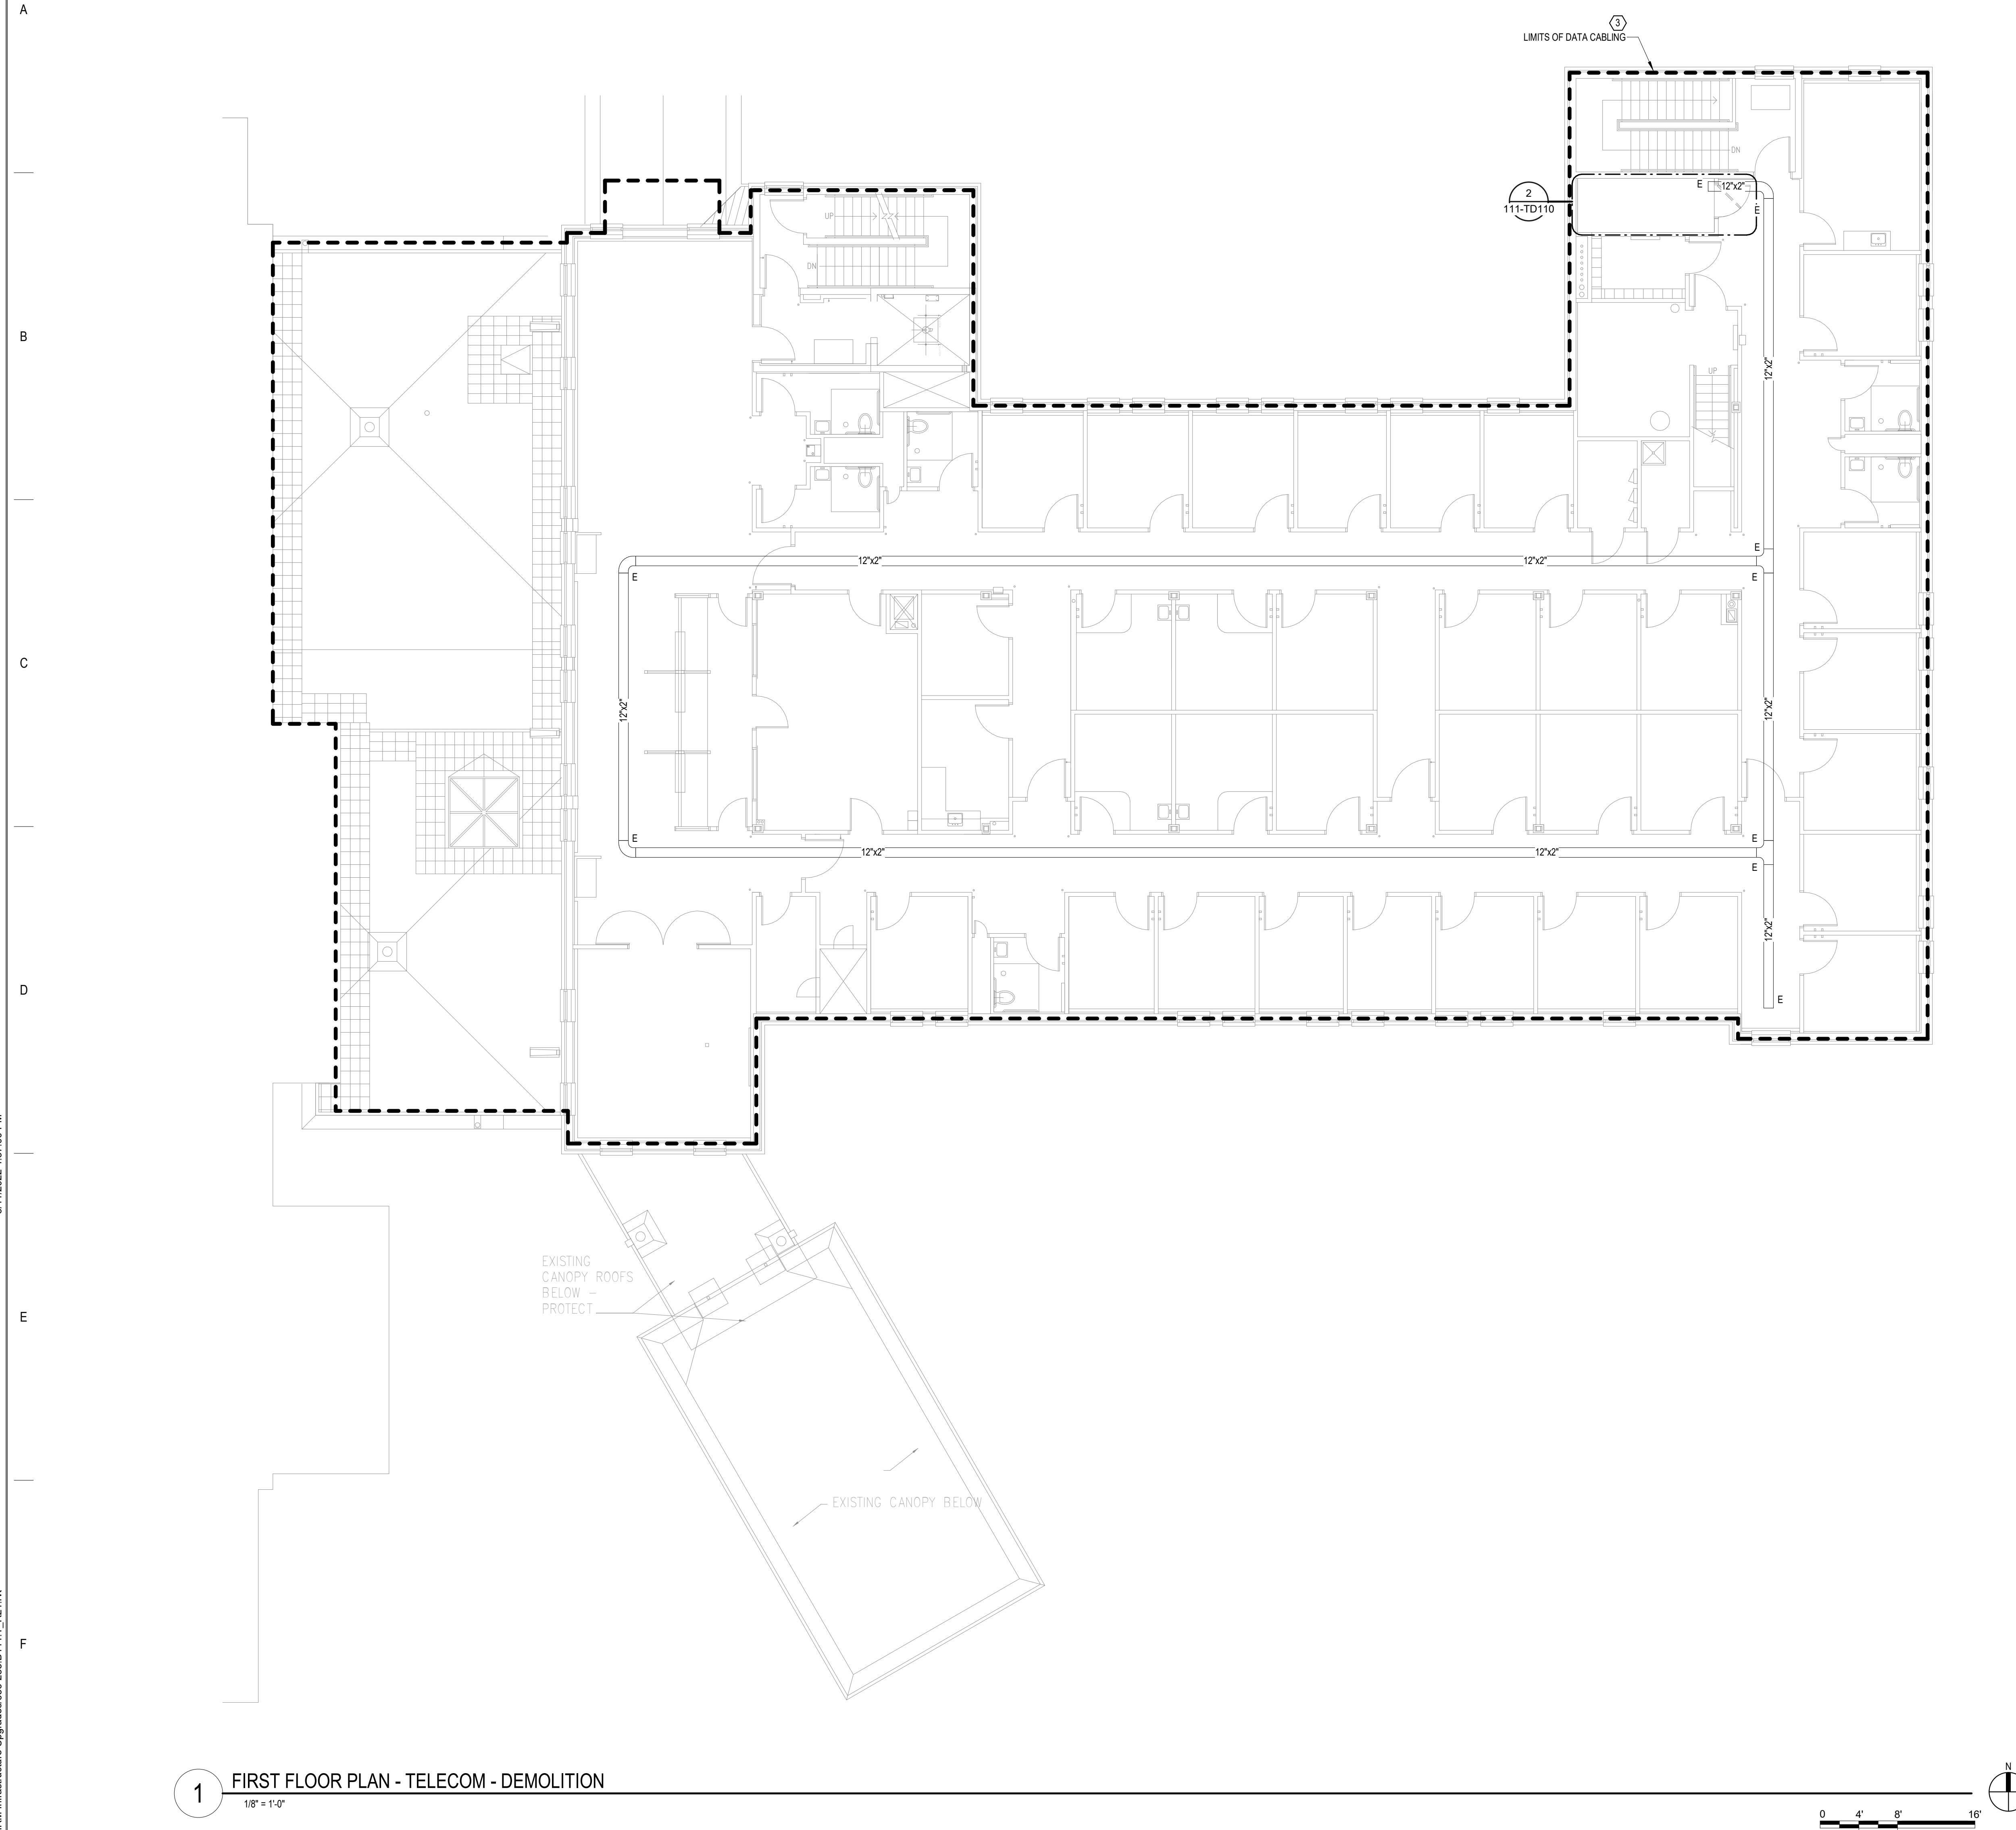

REVISION	DATE

CONSULTANT
SES SPECIALIZED
ENGINEERING
SOLUTIONS
10360 Ellison Circle
Omaha, NE 68134
Phone: 402.991.5520
www.specializedeng.com

ARCHITECT/ENGINEER OF RECORD

ANDERSON

13605 1st Ave. N. #100 Plymouth, MN 55441
P 763.412.4000 | F 763.412.4090 | ae-mn.com
Anderson Engineering of Minnesota, LLC | Proj # 16305


STAMP
Bicsi
Nathan Timm
BICSI ID # 346555
EXPIRES 12-31-23
F/N: Nathan M. Timm

PROJECT TITLE: FIRST FLOOR PLAN - TELECOM - DEMOLITION
DATE: 03/30/2022
PLOT SCALE:
PROJECT NO: 656-21-235
BUILDING NO: 111
DRAWN BY: KSB
DRAWN BY: SSK
DRAWING NO: 111-TD110
LOCATION: VA MEDICAL CENTER
ST CLOUD, MN 56303
FIRE SPRINKLERED: FULLY SPRINKLERED
Dwg. of:

U.S. Department of Veterans Affairs
Veterans Health Administration
St. Cloud VA Health Care System

GENERAL NOTES:

A. REFER TO GENERAL NOTES ON SHEET T000 FOR ADDITIONAL SCOPE.

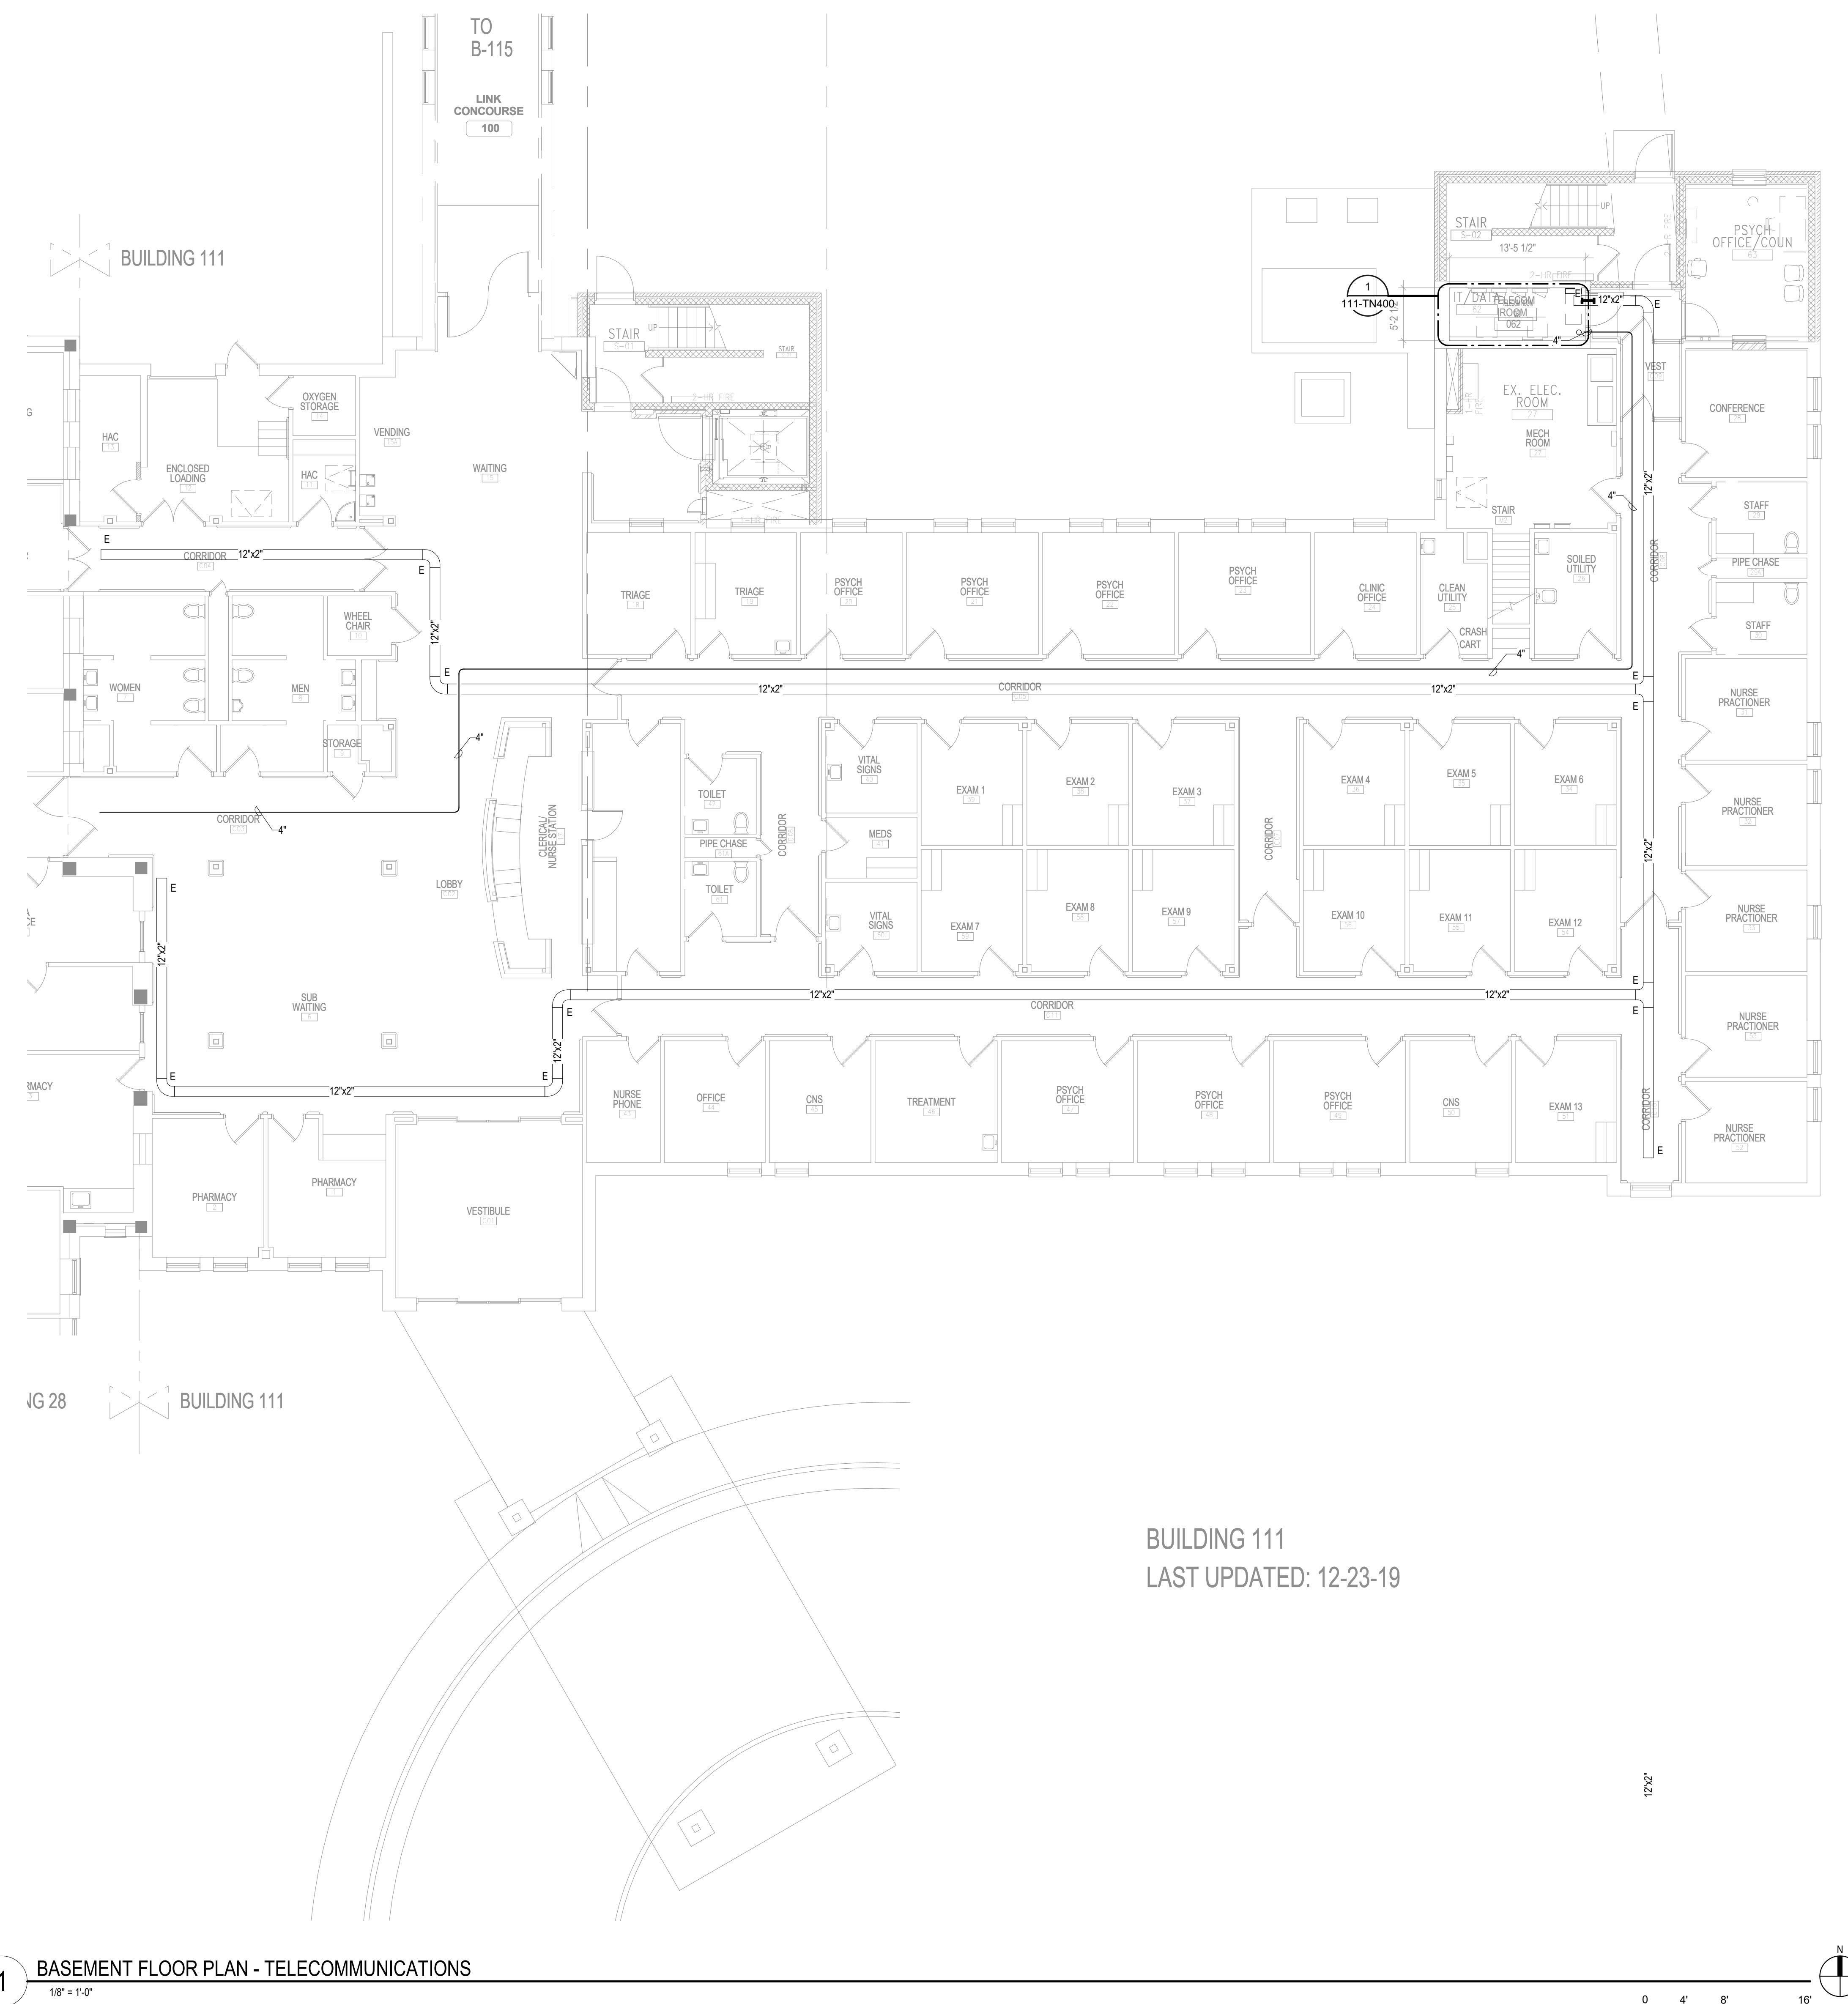

BUILDING 111

LAST UPDATED: 12-23-19

1 BASEMENT FLOOR PLAN - TELECOMMUNICATION

BIM 360://1102 001 - VA St Cloud EHRM Infrastructure | Upgrades/656-235 B111 T B21 M

The image shows the SES logo, which consists of the letters 'EST' in a bold, blocky font followed by a vertical line and the letters 'SES' inside a circular emblem. To the right of the logo, the company name 'SPECIALIZED ENGINEERING SOLUTIONS' is written in a large, bold, sans-serif font. Below the logo, the address '10360 Ellison Circle Omaha, NE 68134' is listed, along with the phone number 'Phone: 402.991.5599' and the website 'www.specializedengineering.com'.

ARCHITECT/ENGINEER OF RECORD

STAMP

REGISTERED COMMUNICATIONS

BICSI®

Nathan Timm

BICSI ID # 346555

EXPIRES 12-31-23

[Handwritten signature]

Nathan M. Timm

DRAWING TITLE

**BASEMENT FLOOR PLAN -
TELECOMMUNICATIONS**


PROJECT TITLE		DATE: 03/30/2022	
EHRM INFRASTRUCTURE UPGRADES		PLOT SCALE	
		PROJECT NO.	
		656-21-235	
BUILDING No	CHECKED BY	DRAWN	DRAWING NO.
111	KSB	SSK	111-TN100
LOCATION	FULLY SPRINKLERED		
VA MEDICAL CENTER ST.CLOUD, MN 56303	DWG. OF		



GENERAL NOTES:


A. REFER TO GENERAL NOTES ON SHEET T000 FOR ADDITIONAL SCOPE.

A

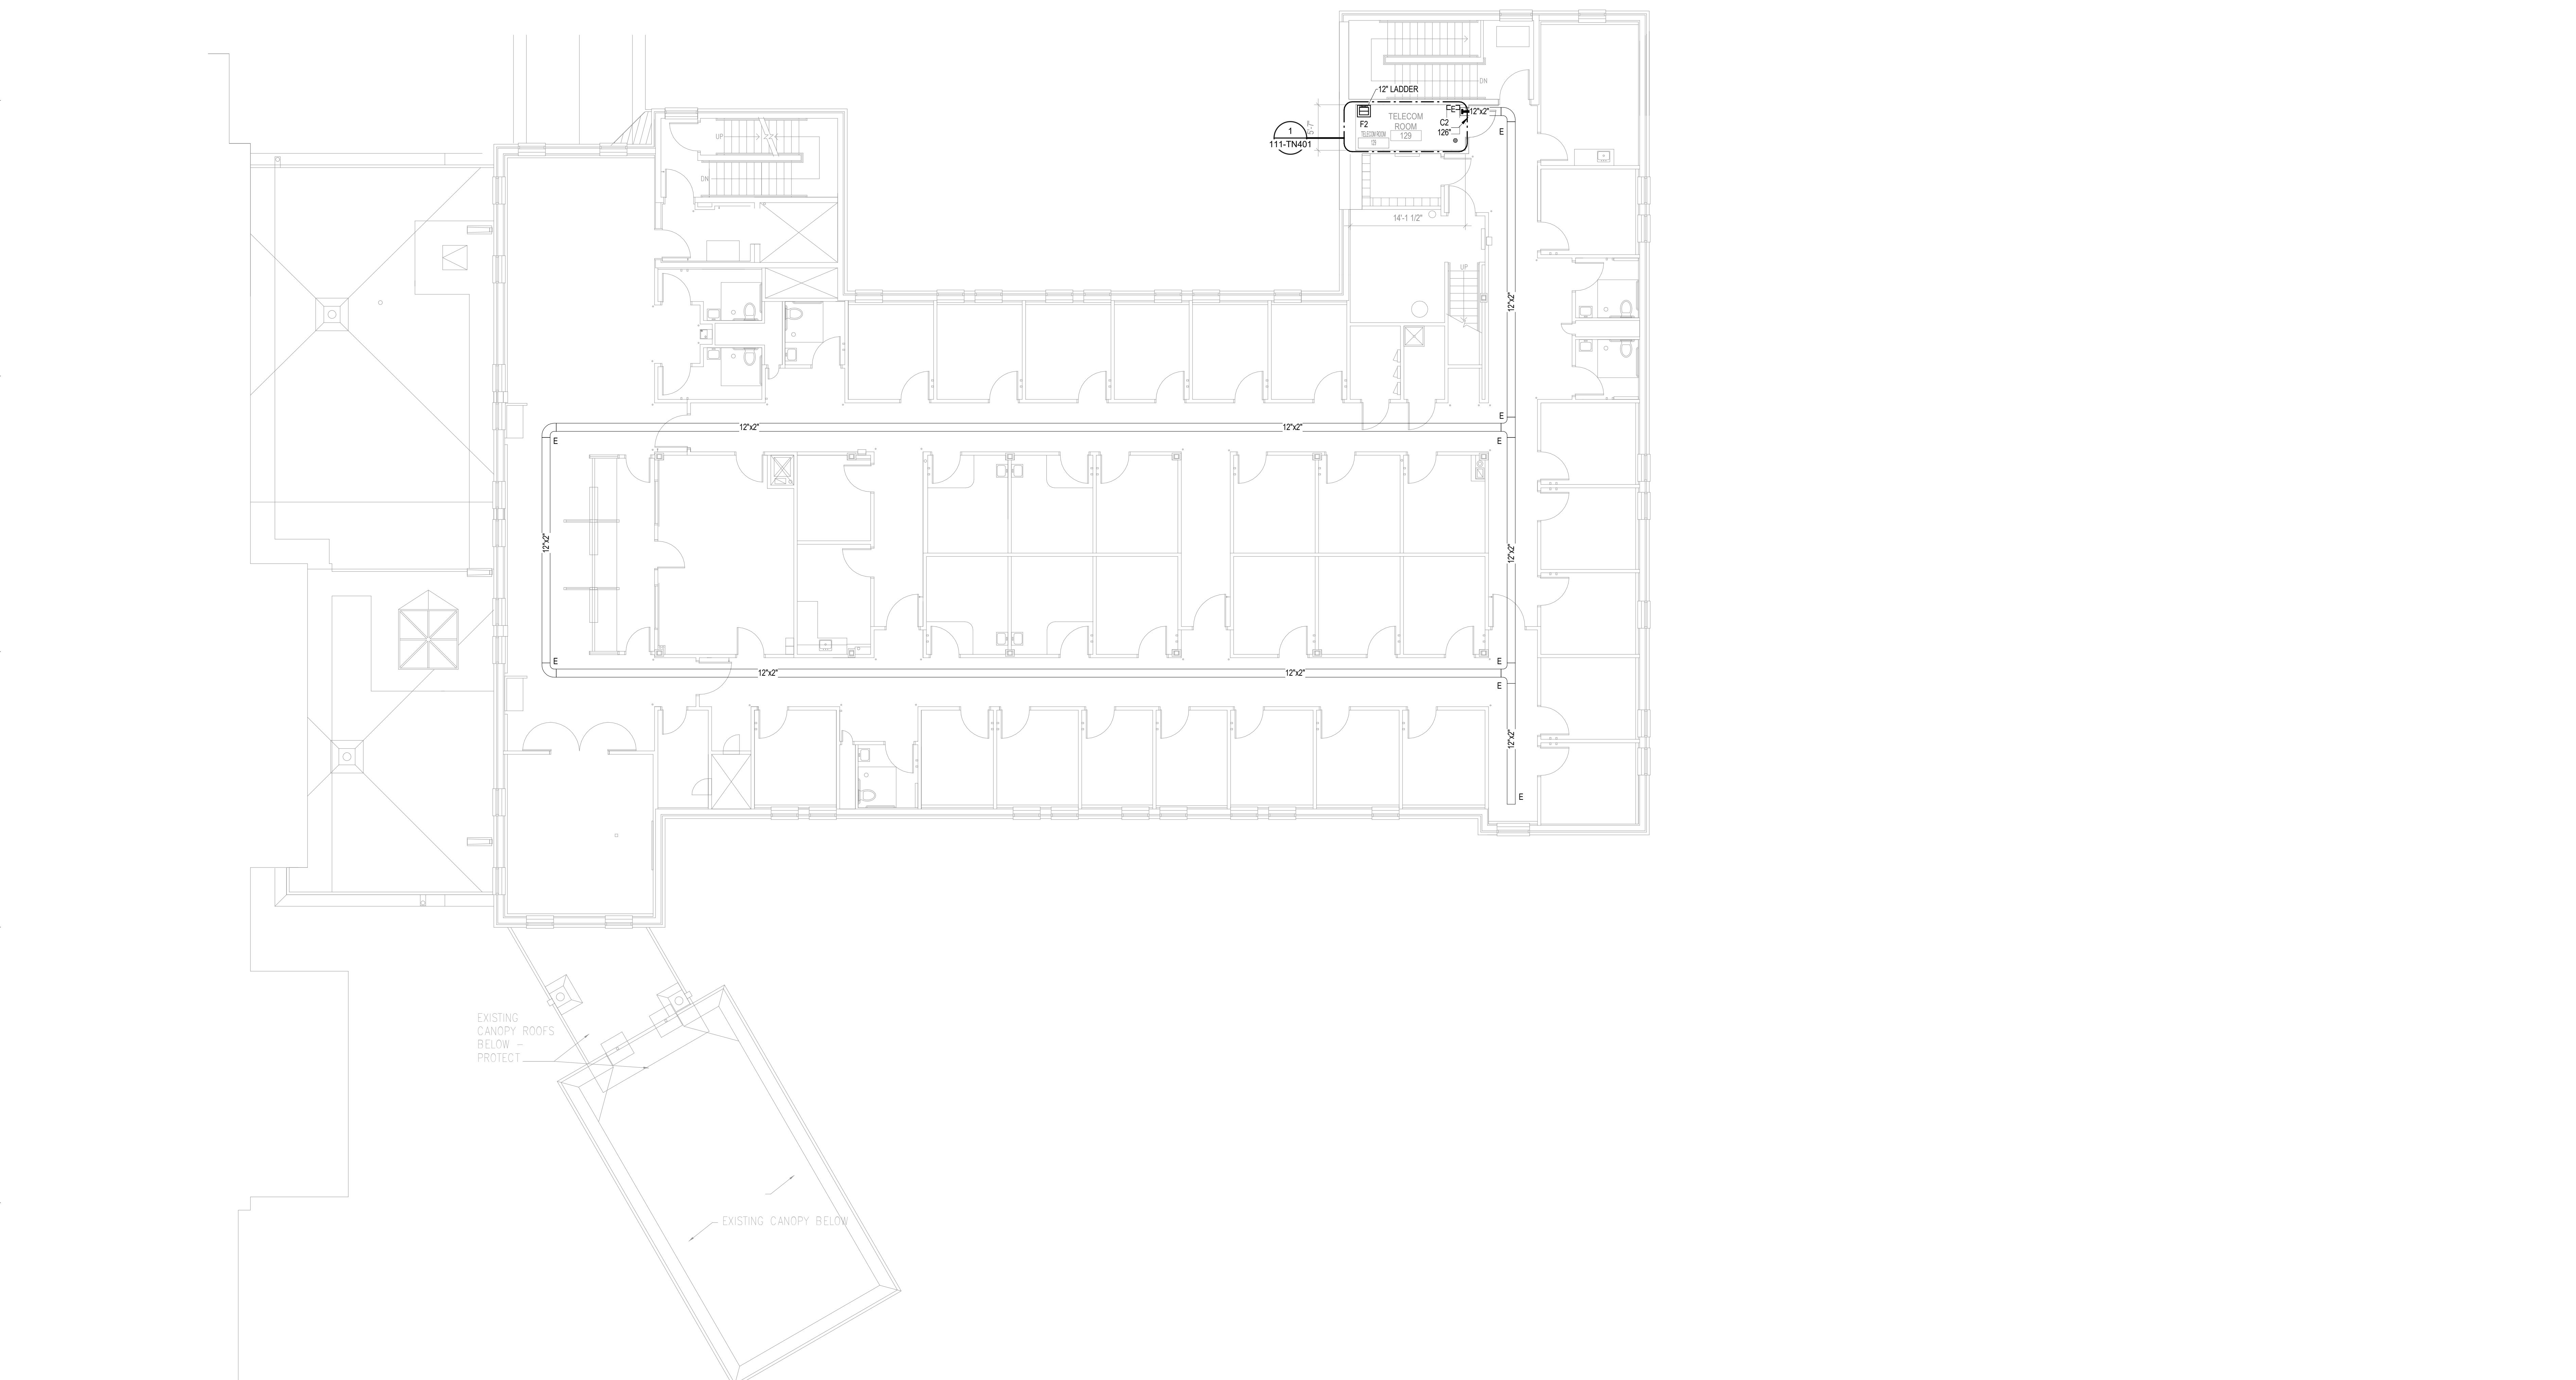

1 FIRST FLOOR PLAN - TELECOMMUNICATIONS


18' x 1'-0"

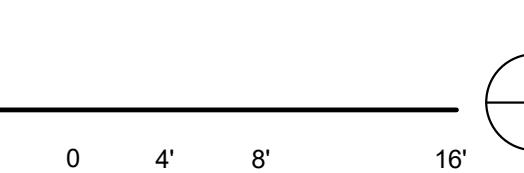

REVISION	DATE


CONSULTANT
 **SPECIALIZED
ENGINEERING
SOLUTIONS**
10360 Ellison Circle
Omaha, NE 68134
Phone: 402.991.5520
www.specializedeng.com

ARCHITECT/ENGINEER OF RECORD
ANDERSON
13605 1st Ave. N. #100 Plymouth, MN 55441
P 763.412.4000 | F 763.412.4090 | ae-mn.com
Anderson Engineering of Minnesota, LLC | Proj # 16305

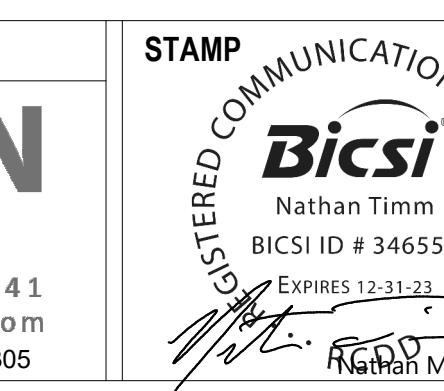STAMP
 **STEREOTERED COMMUNICATIONS DISTRIBUTION**
Bicsi
Nathan Timm
BICSI ID # 346555
EXPIRES 12-31-23
Nathan M. Timm

PROJECT TITLE
**FIRST FLOOR PLAN -
TELECOMMUNICATIONS**
DATE 03/30/2022
PLOT SCALE
PROJECT NO. 656-21-235
BUILDING NO. 111
CHANGED BY KSB
DRAWN BY SSK
DRAWING NO. 111-TN110
LOCATION VA MEDICAL CENTER
ST CLOUD, MN 56303
FULLY SPRINKLERED
DWG. OF



 


No	Revision	Date

CONSULTANT
SES SPECIALIZED
ENGINEERING
SOLUTIONS
10360 Ellison Circle
Omaha, NE 68134
Phone: 402.991.5520
www.specializedeng.com

ARCHITECT/ENGINEER OF RECORD
ANDERSON
13605 1st Ave. N. #100 Plymouth, MN 55441
P 763.412.4000 | F 763.412.4090 | ae-mn.com
Anderson Engineering of Minnesota, LLC | Proj # 16305

STAMP
Bicsi
Nathan Timm
BICSI ID # 346555
EXPIRES 12-31-23
Anderson Engineering of Minnesota, LLC | Proj # 16305

VA U.S. Department of Veterans Affairs
Veterans Health Administration
St. Cloud VA Health Care System

 

No	REVISION	DATE

CONSULTANT
SES SPECIALIZED
ENGINEERING
SOLUTIONS



ARCHITECT/ENGINEER OF RECORD
ANDERSON

13605 1st Ave. N. #100 Plymouth, MN 55441
P 763.412.4000 | F 763.412.4090 | ae-mn.com
Anderson Engineering of Minnesota, LLC | Proj # 16305

STAMP
Bicsi
Nathan Timm
BICSI ID # 346555
EXPIRES 12-31-23
Anderson Engineering of Minnesota, LLC
Proj # 16305
Nathan M. Timm

PROJECT TITLE: FIRST FLOOR PLAN - TELECOM - CABLE DISTANCE
DATE: 03/30/2022
PLOT SCALE:
PROJECT NO: 656-21-235
BUILDING NO: 111
CHIEF BY: KSB
DRAWN BY: SSK
DRAWING NO: 111-TN210
LOCATION: VA MEDICAL CENTER
ST CLOUD, MN 56303
FIRE SPRINKLERS: FULLY SPRINKLED
Dwg. of:


VA U.S. Department of Veterans Affairs
Veterans Health Administration
St. Cloud VA Health Care System

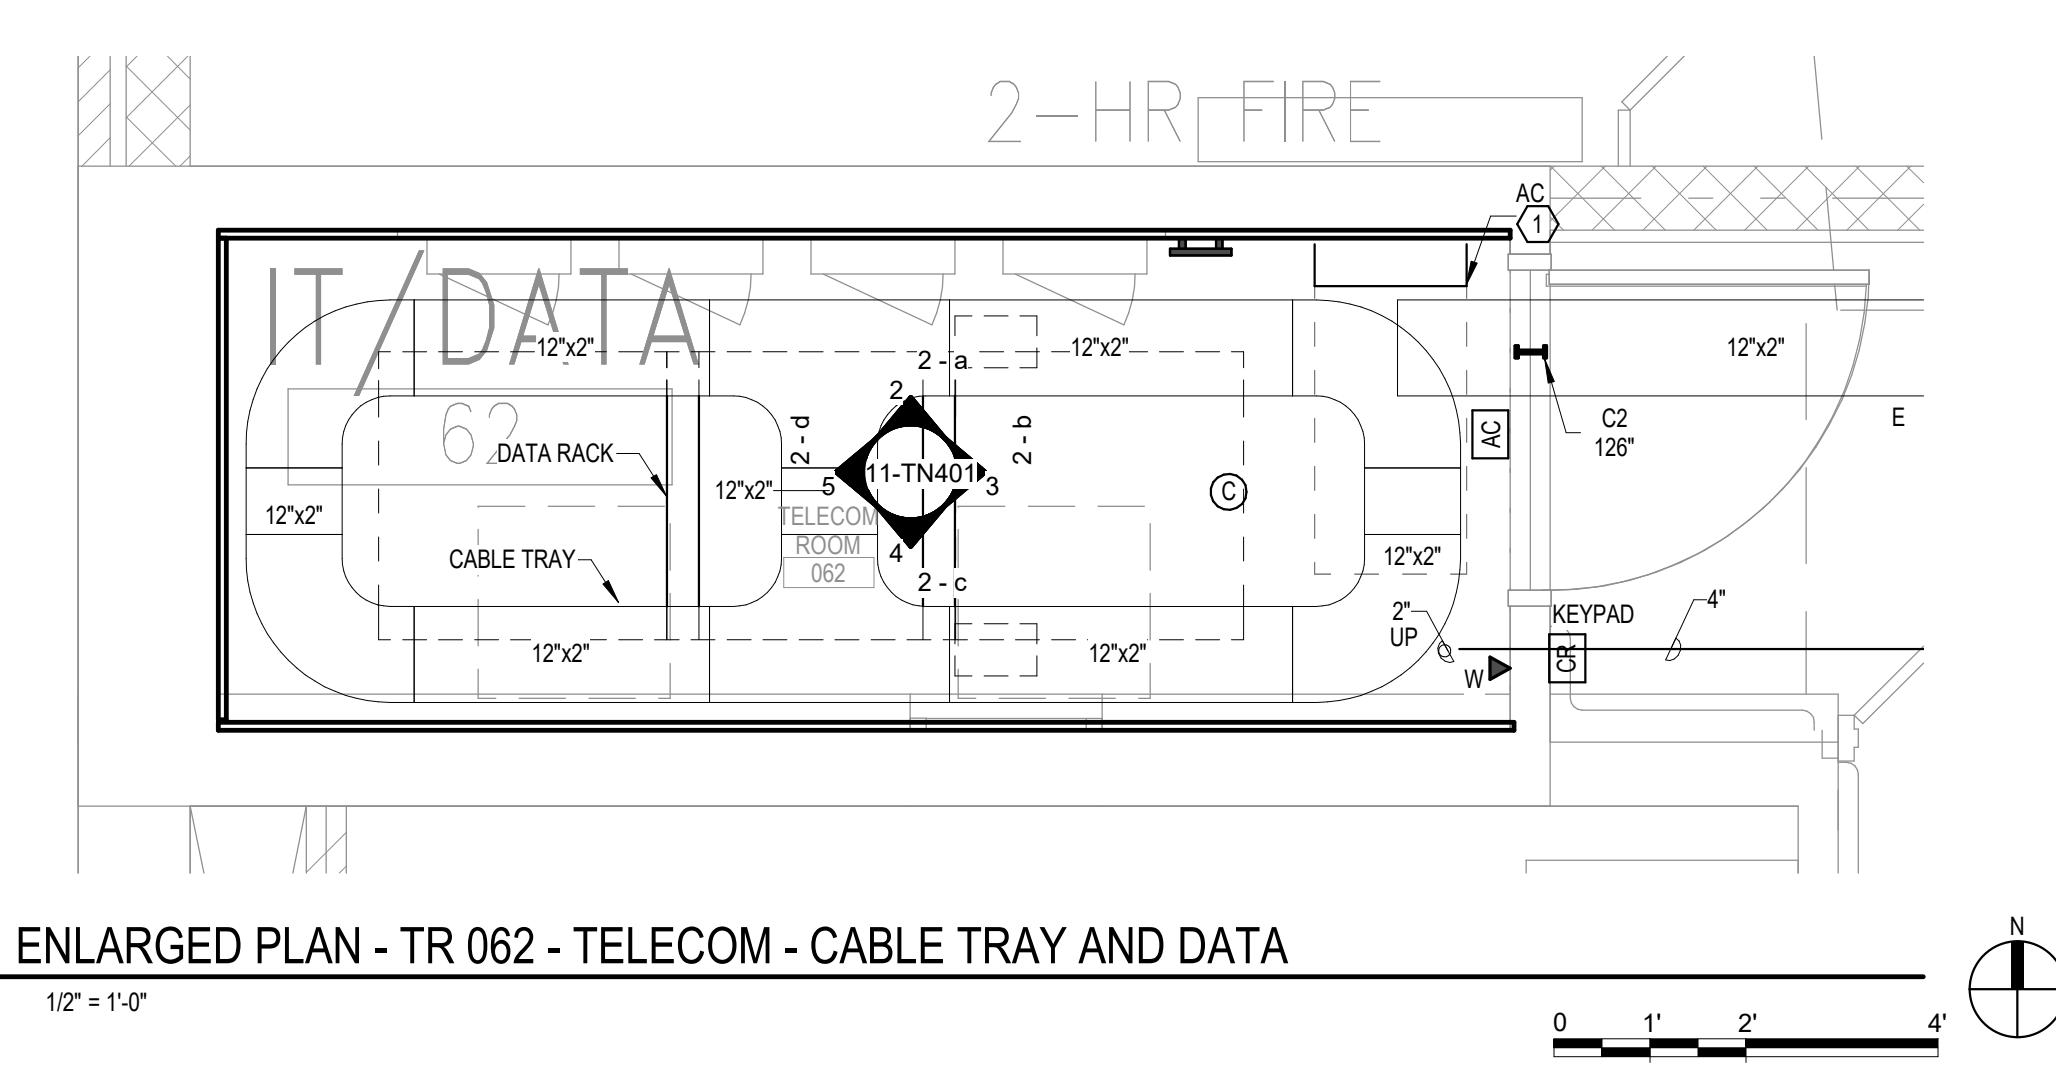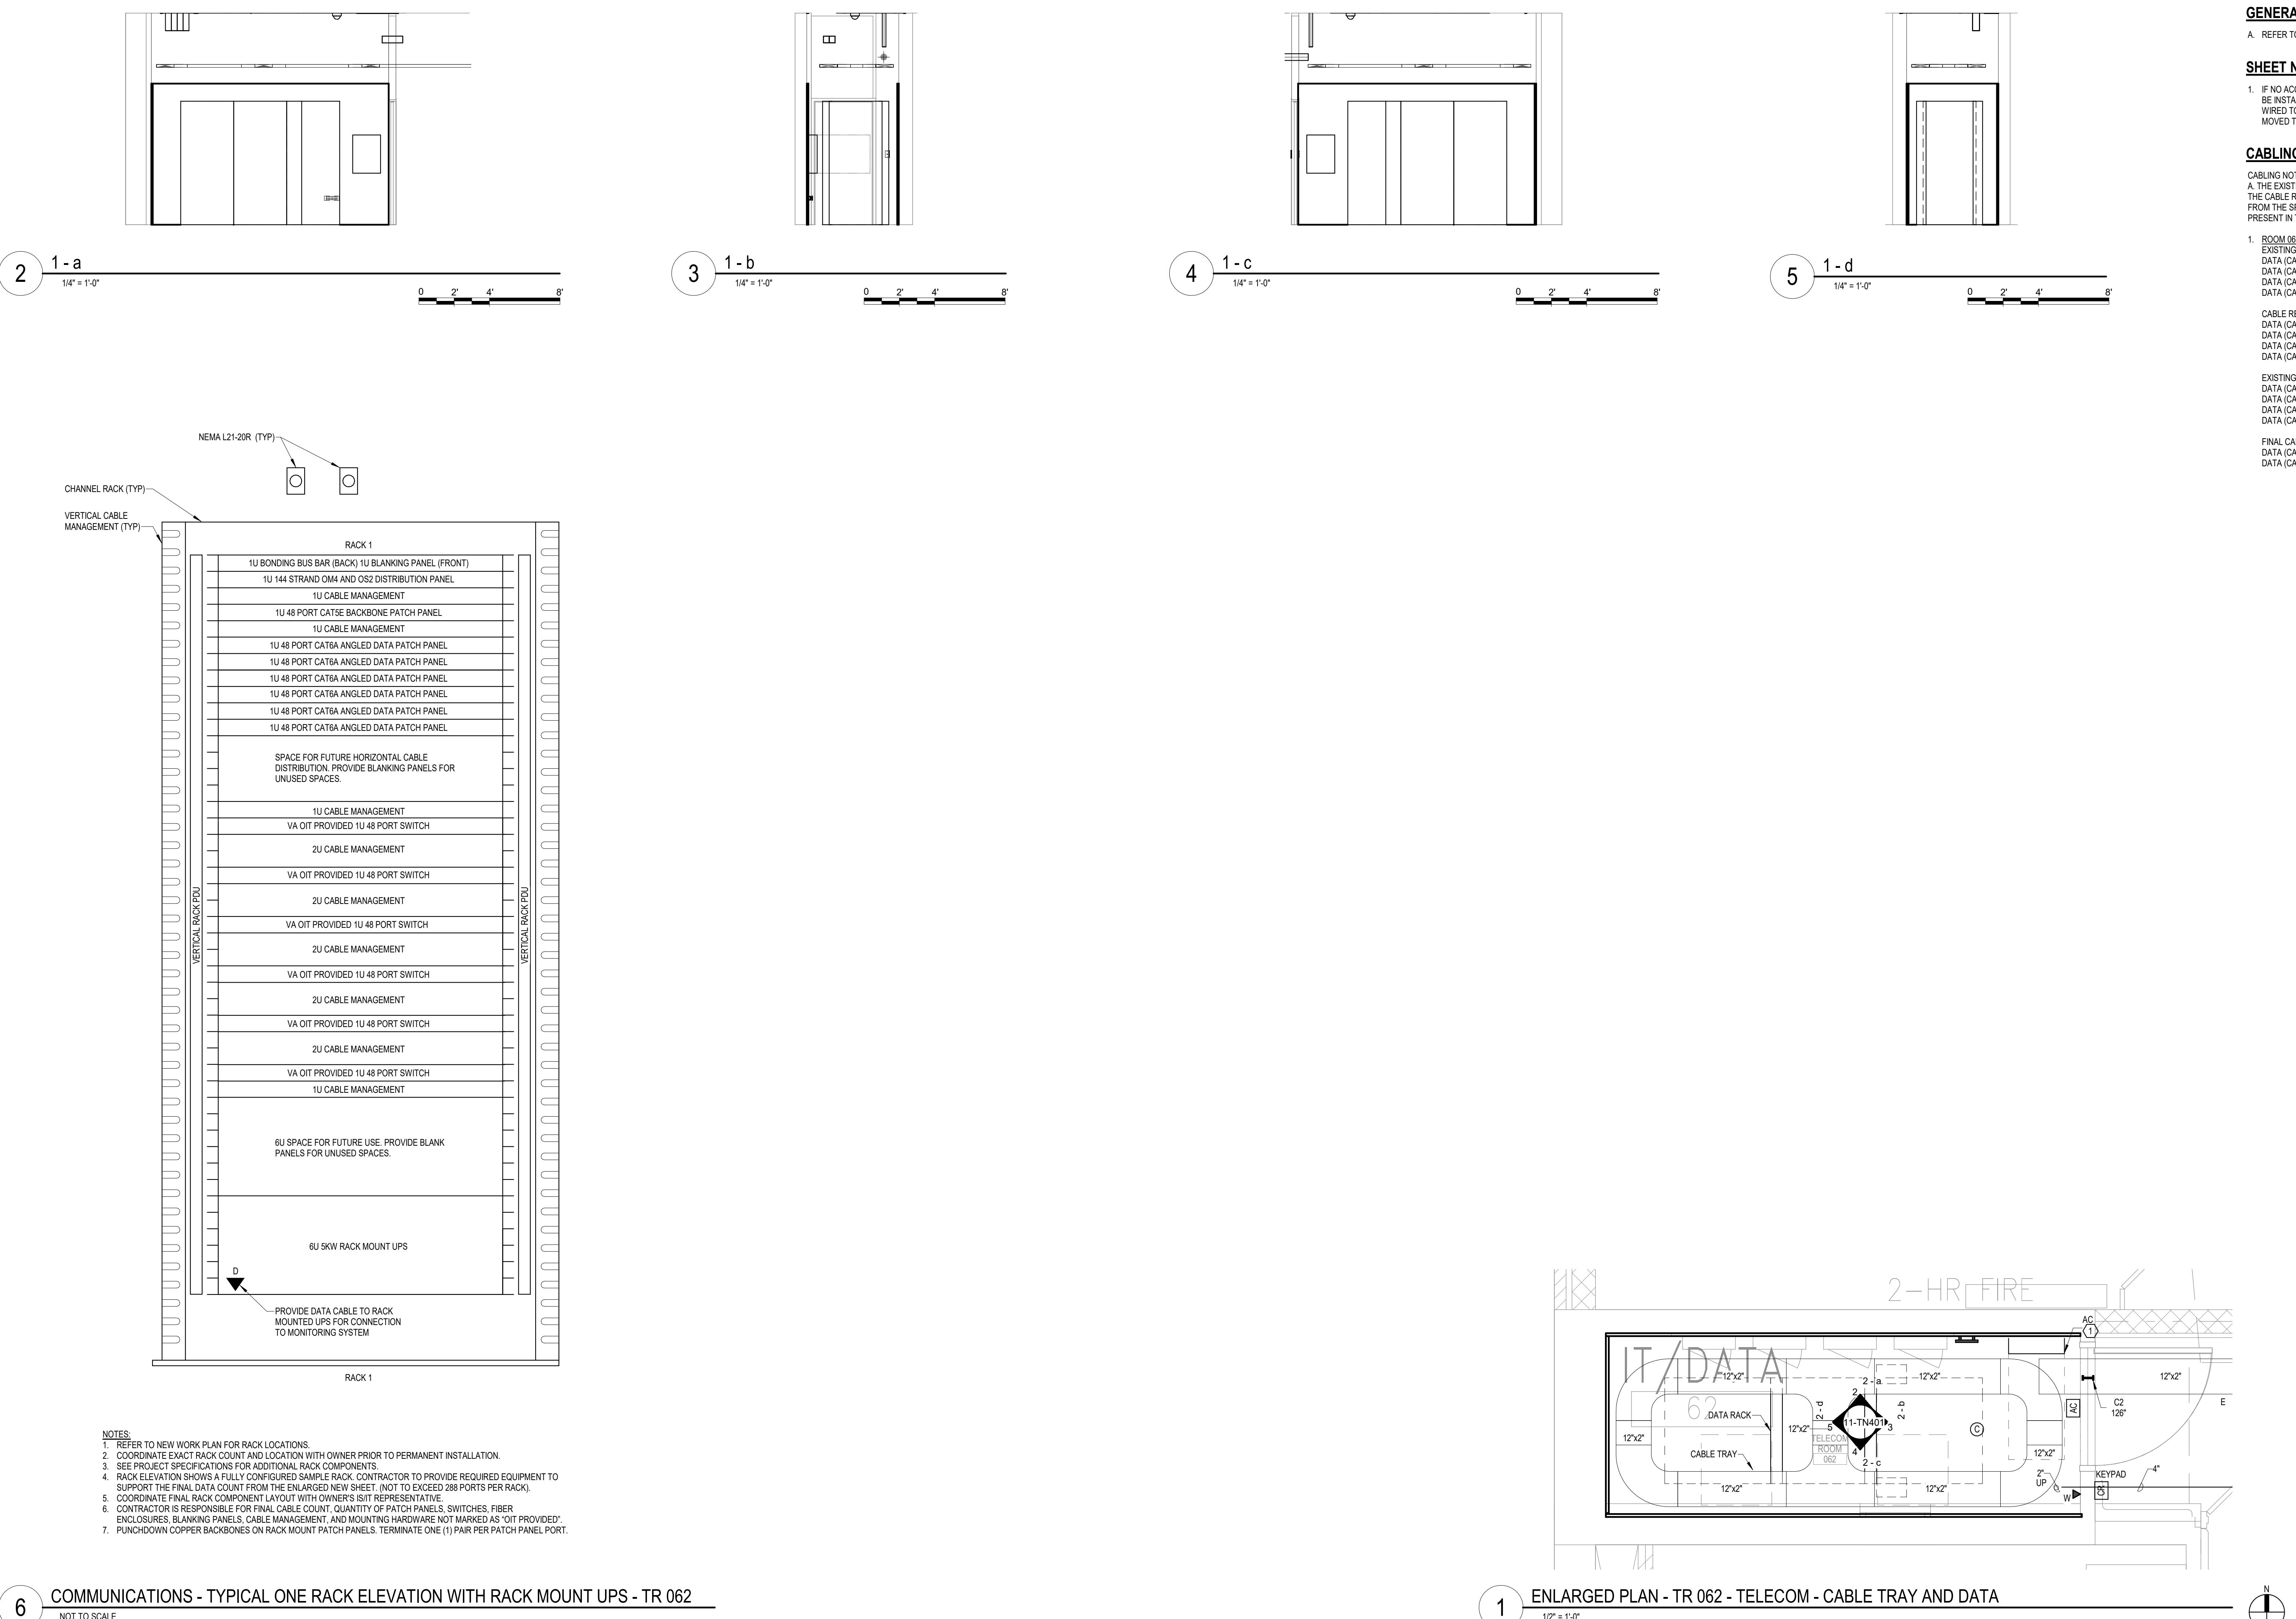

No	100% CD	03/30	REVISION	DATE
----	---------	-------	----------	------




ARCHITECT/ENGINEER OF RECORD
ANDERSON
13605 1st Ave. N. #100 Plymouth, MN 55441
P 763.412.4000 | F 763.412.4090 | ae-mn.com
Anderson Engineering of Minnesota, LLC | Proj # 16305

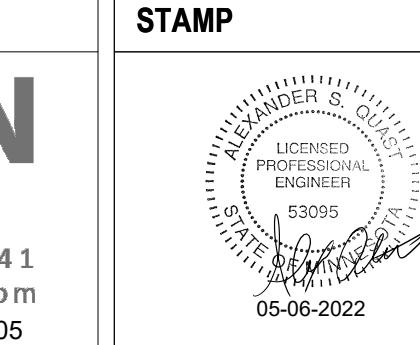

DRAWING TITLE
BASEMENT FLOOR PLAN - ELECTRICAL
PROJECT TITLE
EHM INFRASTRUCTURE UPDATES
DATE
03/30/2022
PLOT SCALE
PROJECT NO
656-21-235
BUILDING NO
111
DRAWN BY
TBD
CHECKED BY
GJL
DRAWING NO
111-E200
LOCATED
VA MEDICAL CENTER
ST CLOUD, MN 56303
FOLLY SPRINKLERED
DWG. OF


U.S. Department of Veterans Affairs
Veterans Health Administration
St. Cloud VA Health Care System

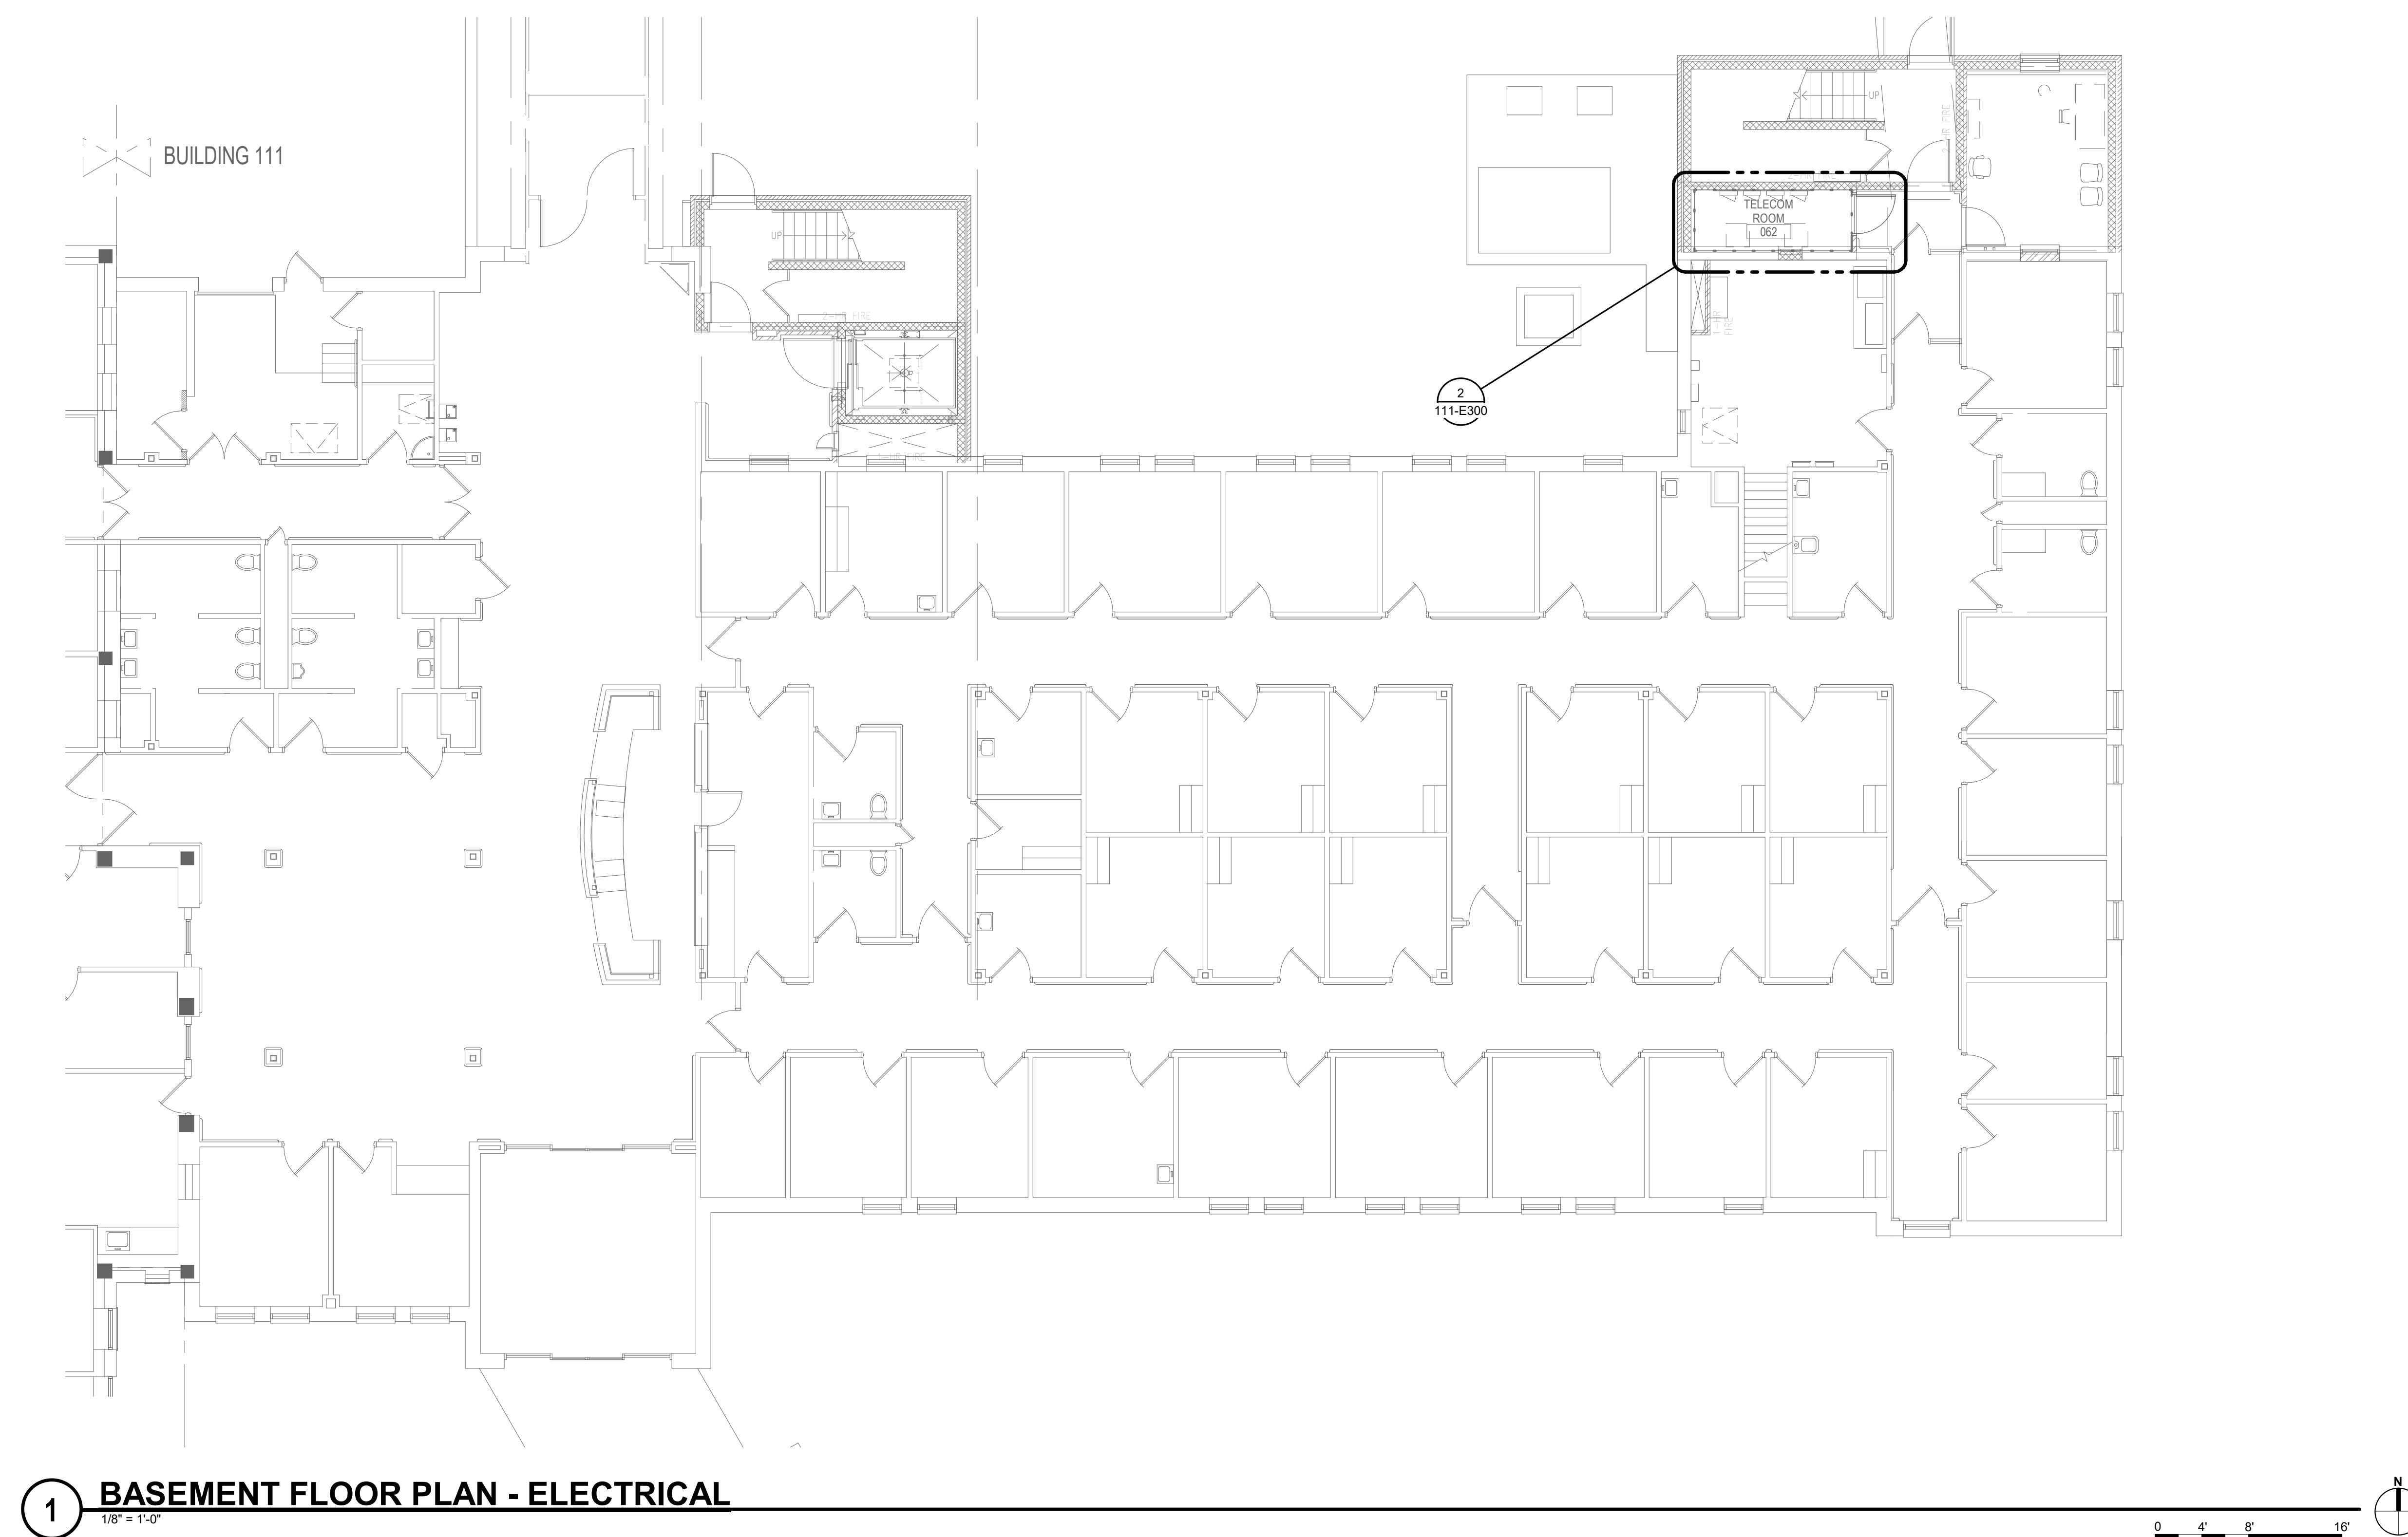


100% CD	03/30
No	Revision



ARCHITECT/ENGINEER OF RECORD
ANDERSON
13605 1st Ave. N. #100 Plymouth, MN 55441
P 763.412.4000 | F 763.412.4090 | ae-mn.com
Anderson Engineering of Minnesota, LLC | Proj # 16305

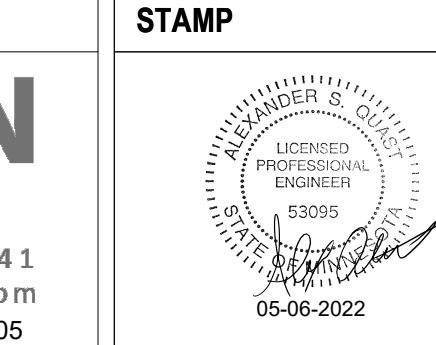


DRAWING TITLE FIRST FLOOR PLAN - ELECTRICAL	DATE 03/30/2022
PROJECT TITLE HRM INFRASTRUCTURE UPGRADES	PLOT SCALE
PROJECT NO 656-21-235	DRAWN BY GJL
BUILDING NO 111	CHANGED BY TBD

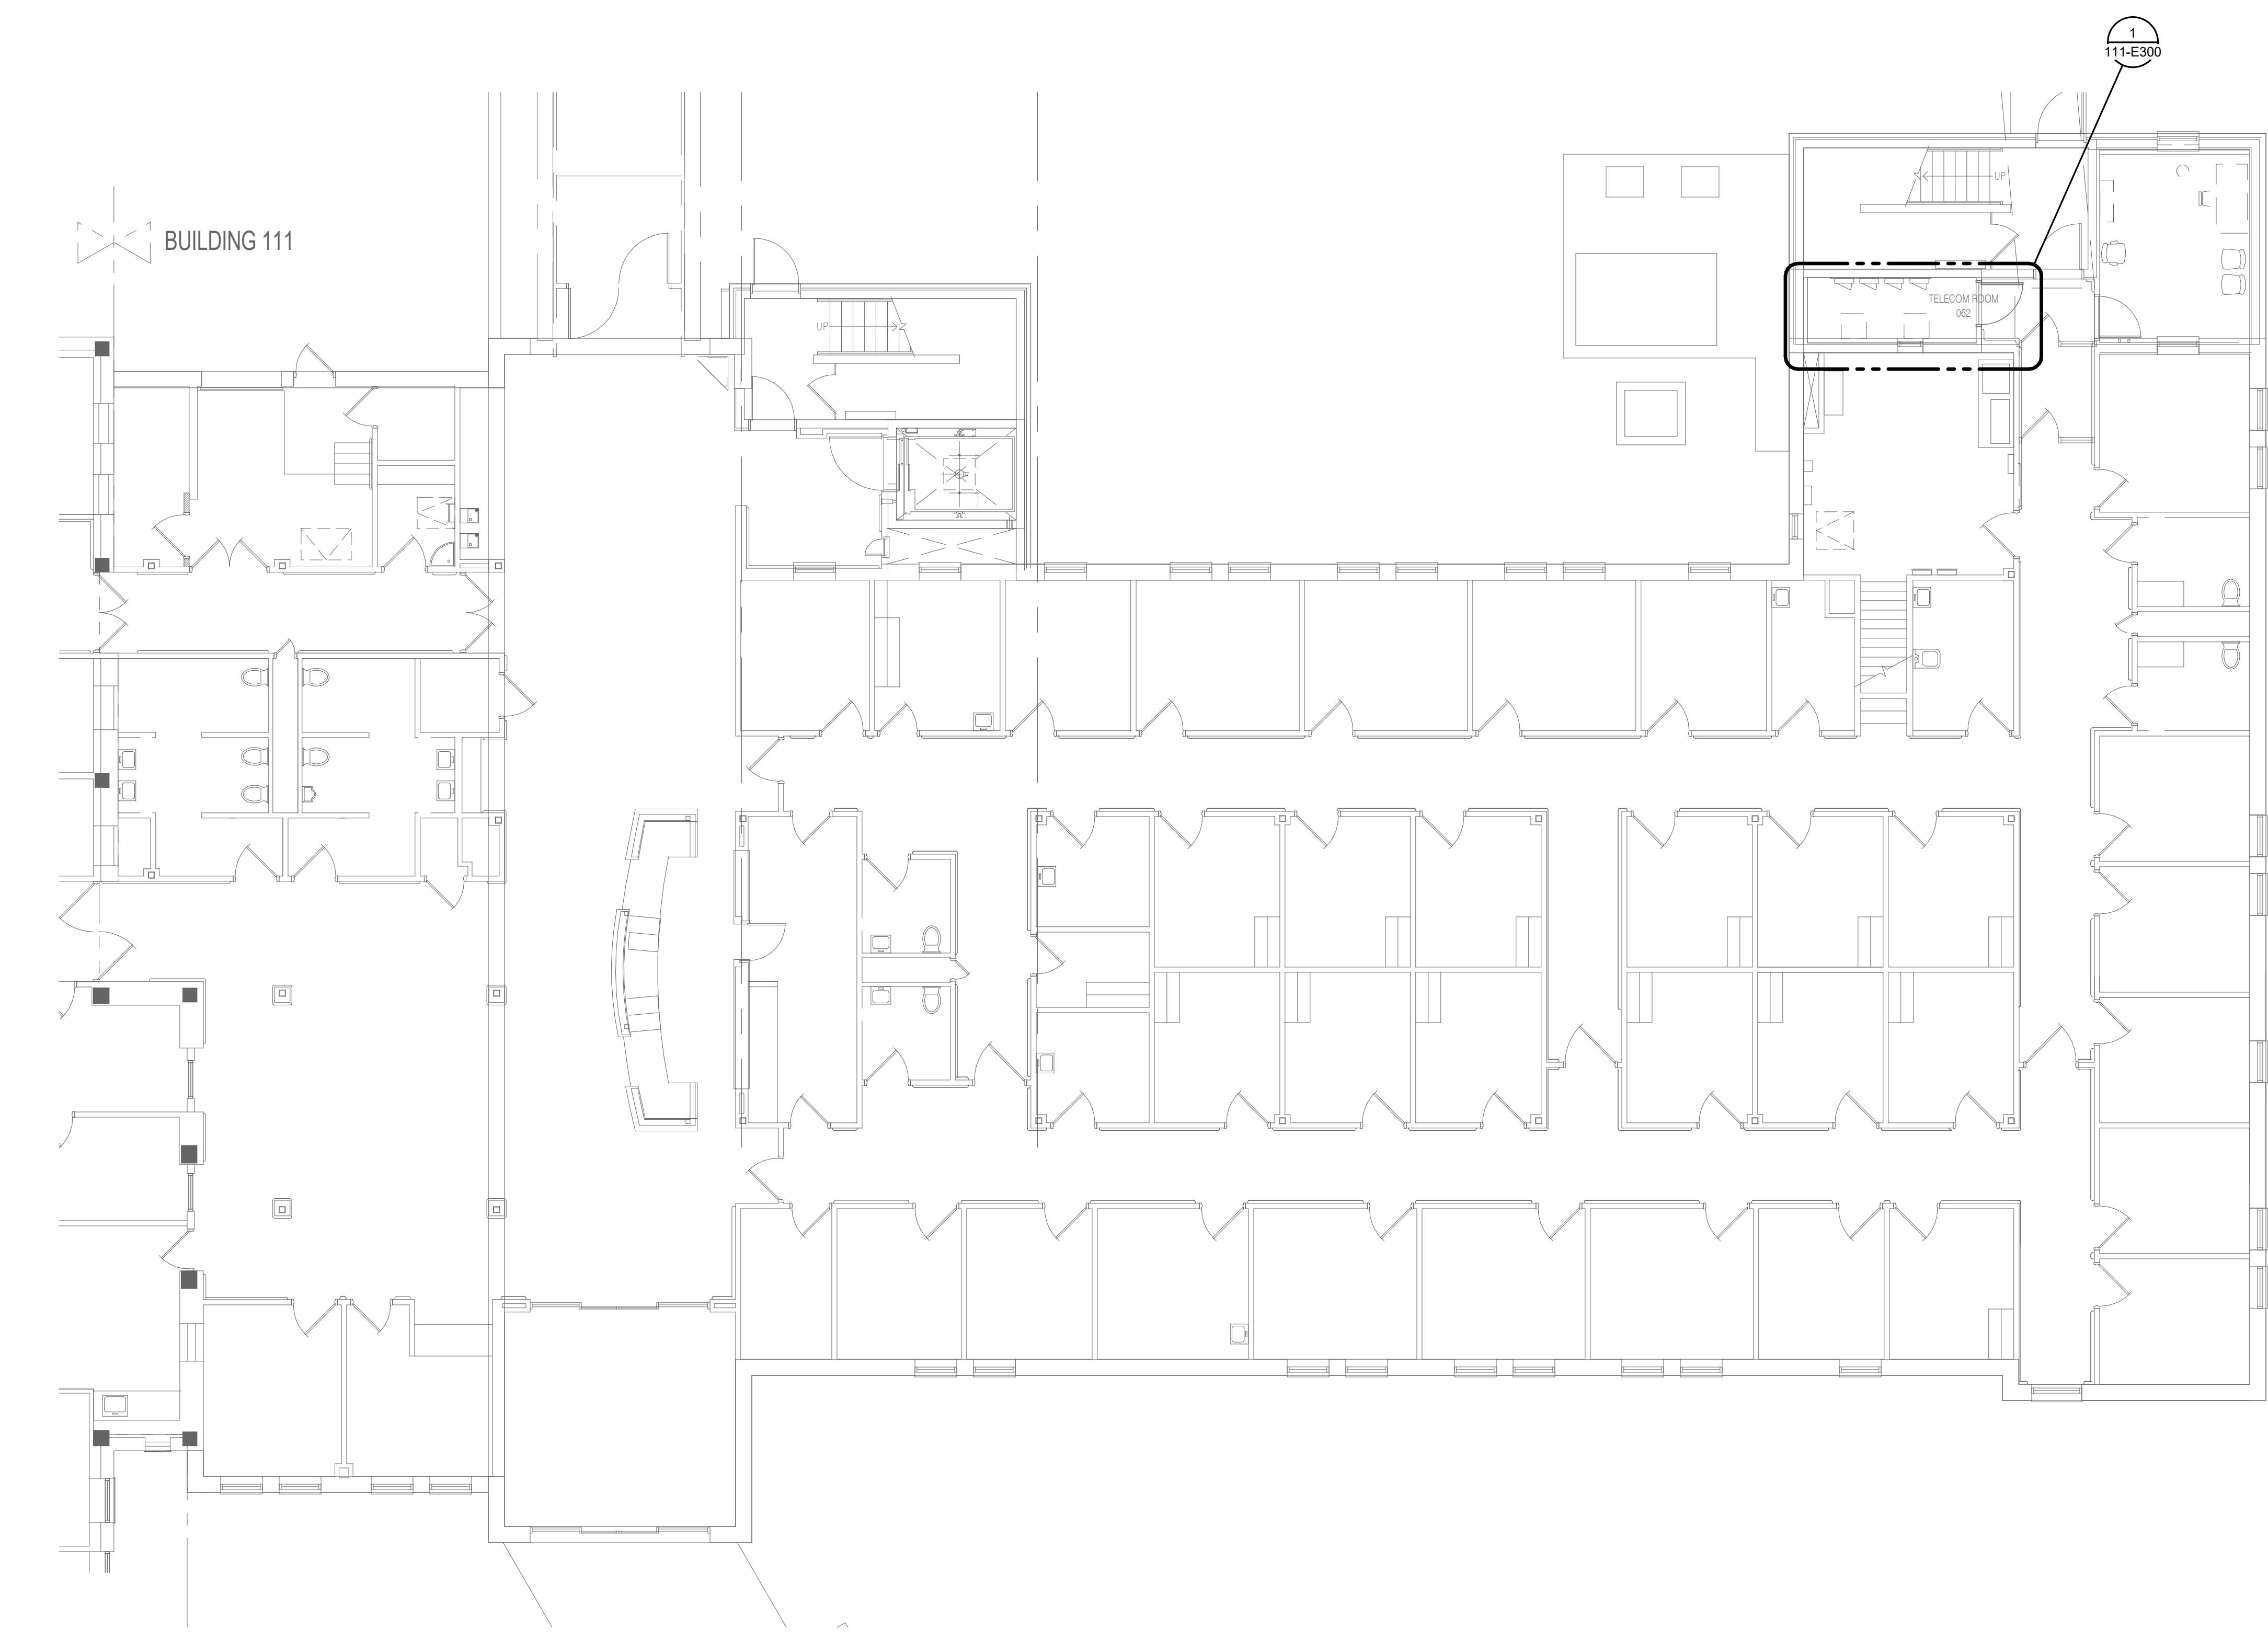

1 FIRST FLOOR PLAN - ELECTRICAL

0 4' 8' 16'

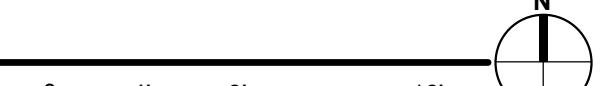

KEYNOTES: #

- REFER TO TECHNOLOGY PLANS FOR IT ROOM LAYOUT AND RACK LAYOUT/DETAILS.
- REFER TO SHEET 0-GE400 DETAIL LAYOUT & ONE-LINE OF RACK.
- PROVIDE 120V/208V 3-PHASE 4-WIRE RACK MOUNTED UPS FOR EACH RACK TOWER.
- PROVIDE 120V/208V 3-PHASE 4-WIRE RACK MOUNTED UPS FOR EACH RACK TOWER. WITH L21-20P CORD (120/208V, 3-PHASE, 20A ZERO U, 5.7 KW, 208V, (36) C13 (6) C19 (2) L5-20R OUTLETS. PROVIDE TWO PER RACK, MOUNTED PER MANUFACTURER'S REQUIREMENTS.
- VERIFY EXACT CIRCUIT AVAILABILITY IN PANEL.

A

B

C

D

E

F

A


B

C

D

E

F

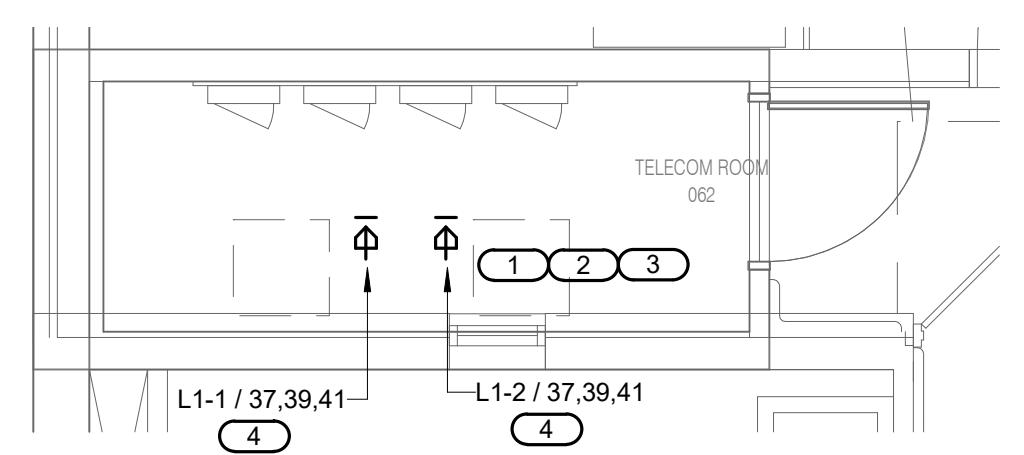


FIRST FLOOR ENLARGED - TR 129
- POWER & SYSTEM

1

1/4" = 1'-0"

0 2' 4' 8'

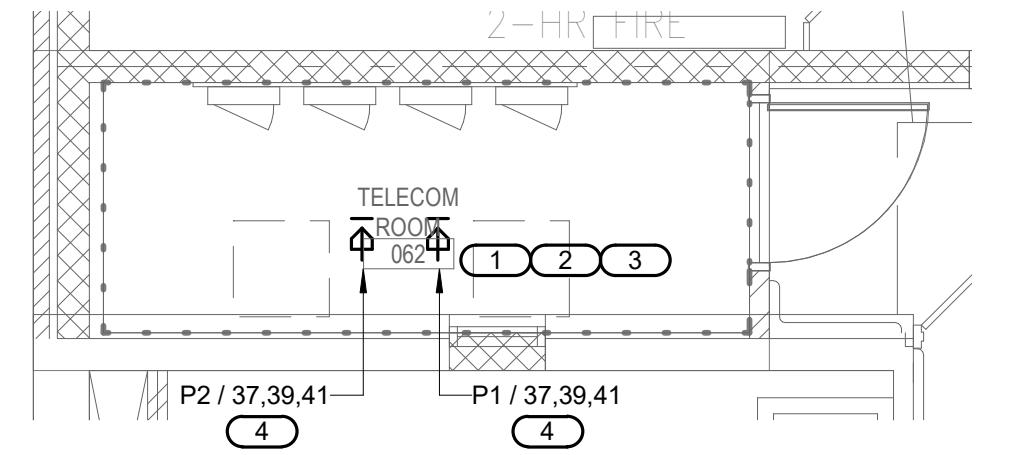

BASEMENT ENLARGED - TR 162 -
- POWER & SYSTEM

2

1/4" = 1'-0"

0 2' 4' 8'



5/5/2022 12:49:42 PM


100% CD	03/30
REVISION	DATE



ARCHITECT/ENGINEER OF RECORD

ANDERSON

13605 1st Ave. N. #100 Plymouth, MN 55441
P 763.412.4000 | F 763.412.4090 | ae-mn.com
Anderson Engineering of Minnesota, LLC | Proj # 16305

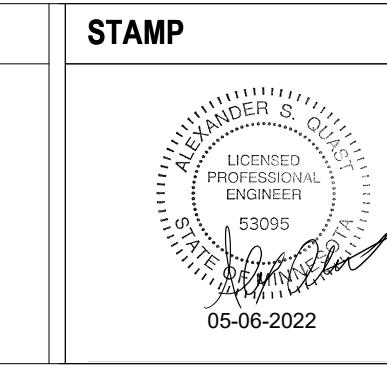STAMP

05-06-2022

DRAWING TITLE		DATE
PROJECT TITLE		03/30/2022
PROJECT NO.		PLOT SCALE
BUILDING No	CHANGED BY	REVISION
111	TBD	GJL
DRAWING NO.		
		111-E300
LOCATION		
VA MEDICAL CENTER		FULLY SPRINKLERED
ST CLOUD, MN 56303		DWG. OF

