



1

ASPHALT BINDER SHALL BE 64-22			CONS JOINT TIE BA
ND RECOMPACT SUBGRADE 12" ED TO SPECIFICATIONS			
			KEYWA CONCF PAVINO CUF END BEG
			CC & (
DMING E OF			
AREA			
SMOOTH CUT	CONCRETE, STEEL		
6" DIA 1/4" STEEL PIPE /ITH M6 (4000 PSI) CONCRETE OWN (ASTM A120 STEEL PIPE, SCHEDULE 40)			
PRIMER & PAINT YELLOW EXPANSION JOINT FINISHED GRADE	<sup>5</sup> 9- 74 4"-6" TC	OP SOIL TYP.	
		EXPANSION JOINT MATERIAL SUTTING P.C.C. PAVING	
POST TO BE SET IN M-6 CONCRETE AS SHOWN 3" MIN.			
F3 BOLLARD C-502 N.T.S.			
	ional Engineer C	ARCHITECT	
ALBERTSON ENGINEERING, INC. 3202 WEST MAIN STREET, SUITE C RAPID CITY, SOUTH DAKOTA 57702 PH: (605) 343-9606	Date B/28/20	FOURFRONT DESIGN 517 7TH STREET RAPID CITY, SOUTH D PH: (605) 342-9470 FAX: (605) 342-2377 WWW.FOURFRONTD	DAKOTA 57701
	· L		


CONCRETE PAN (ASPHALT CONCRETE

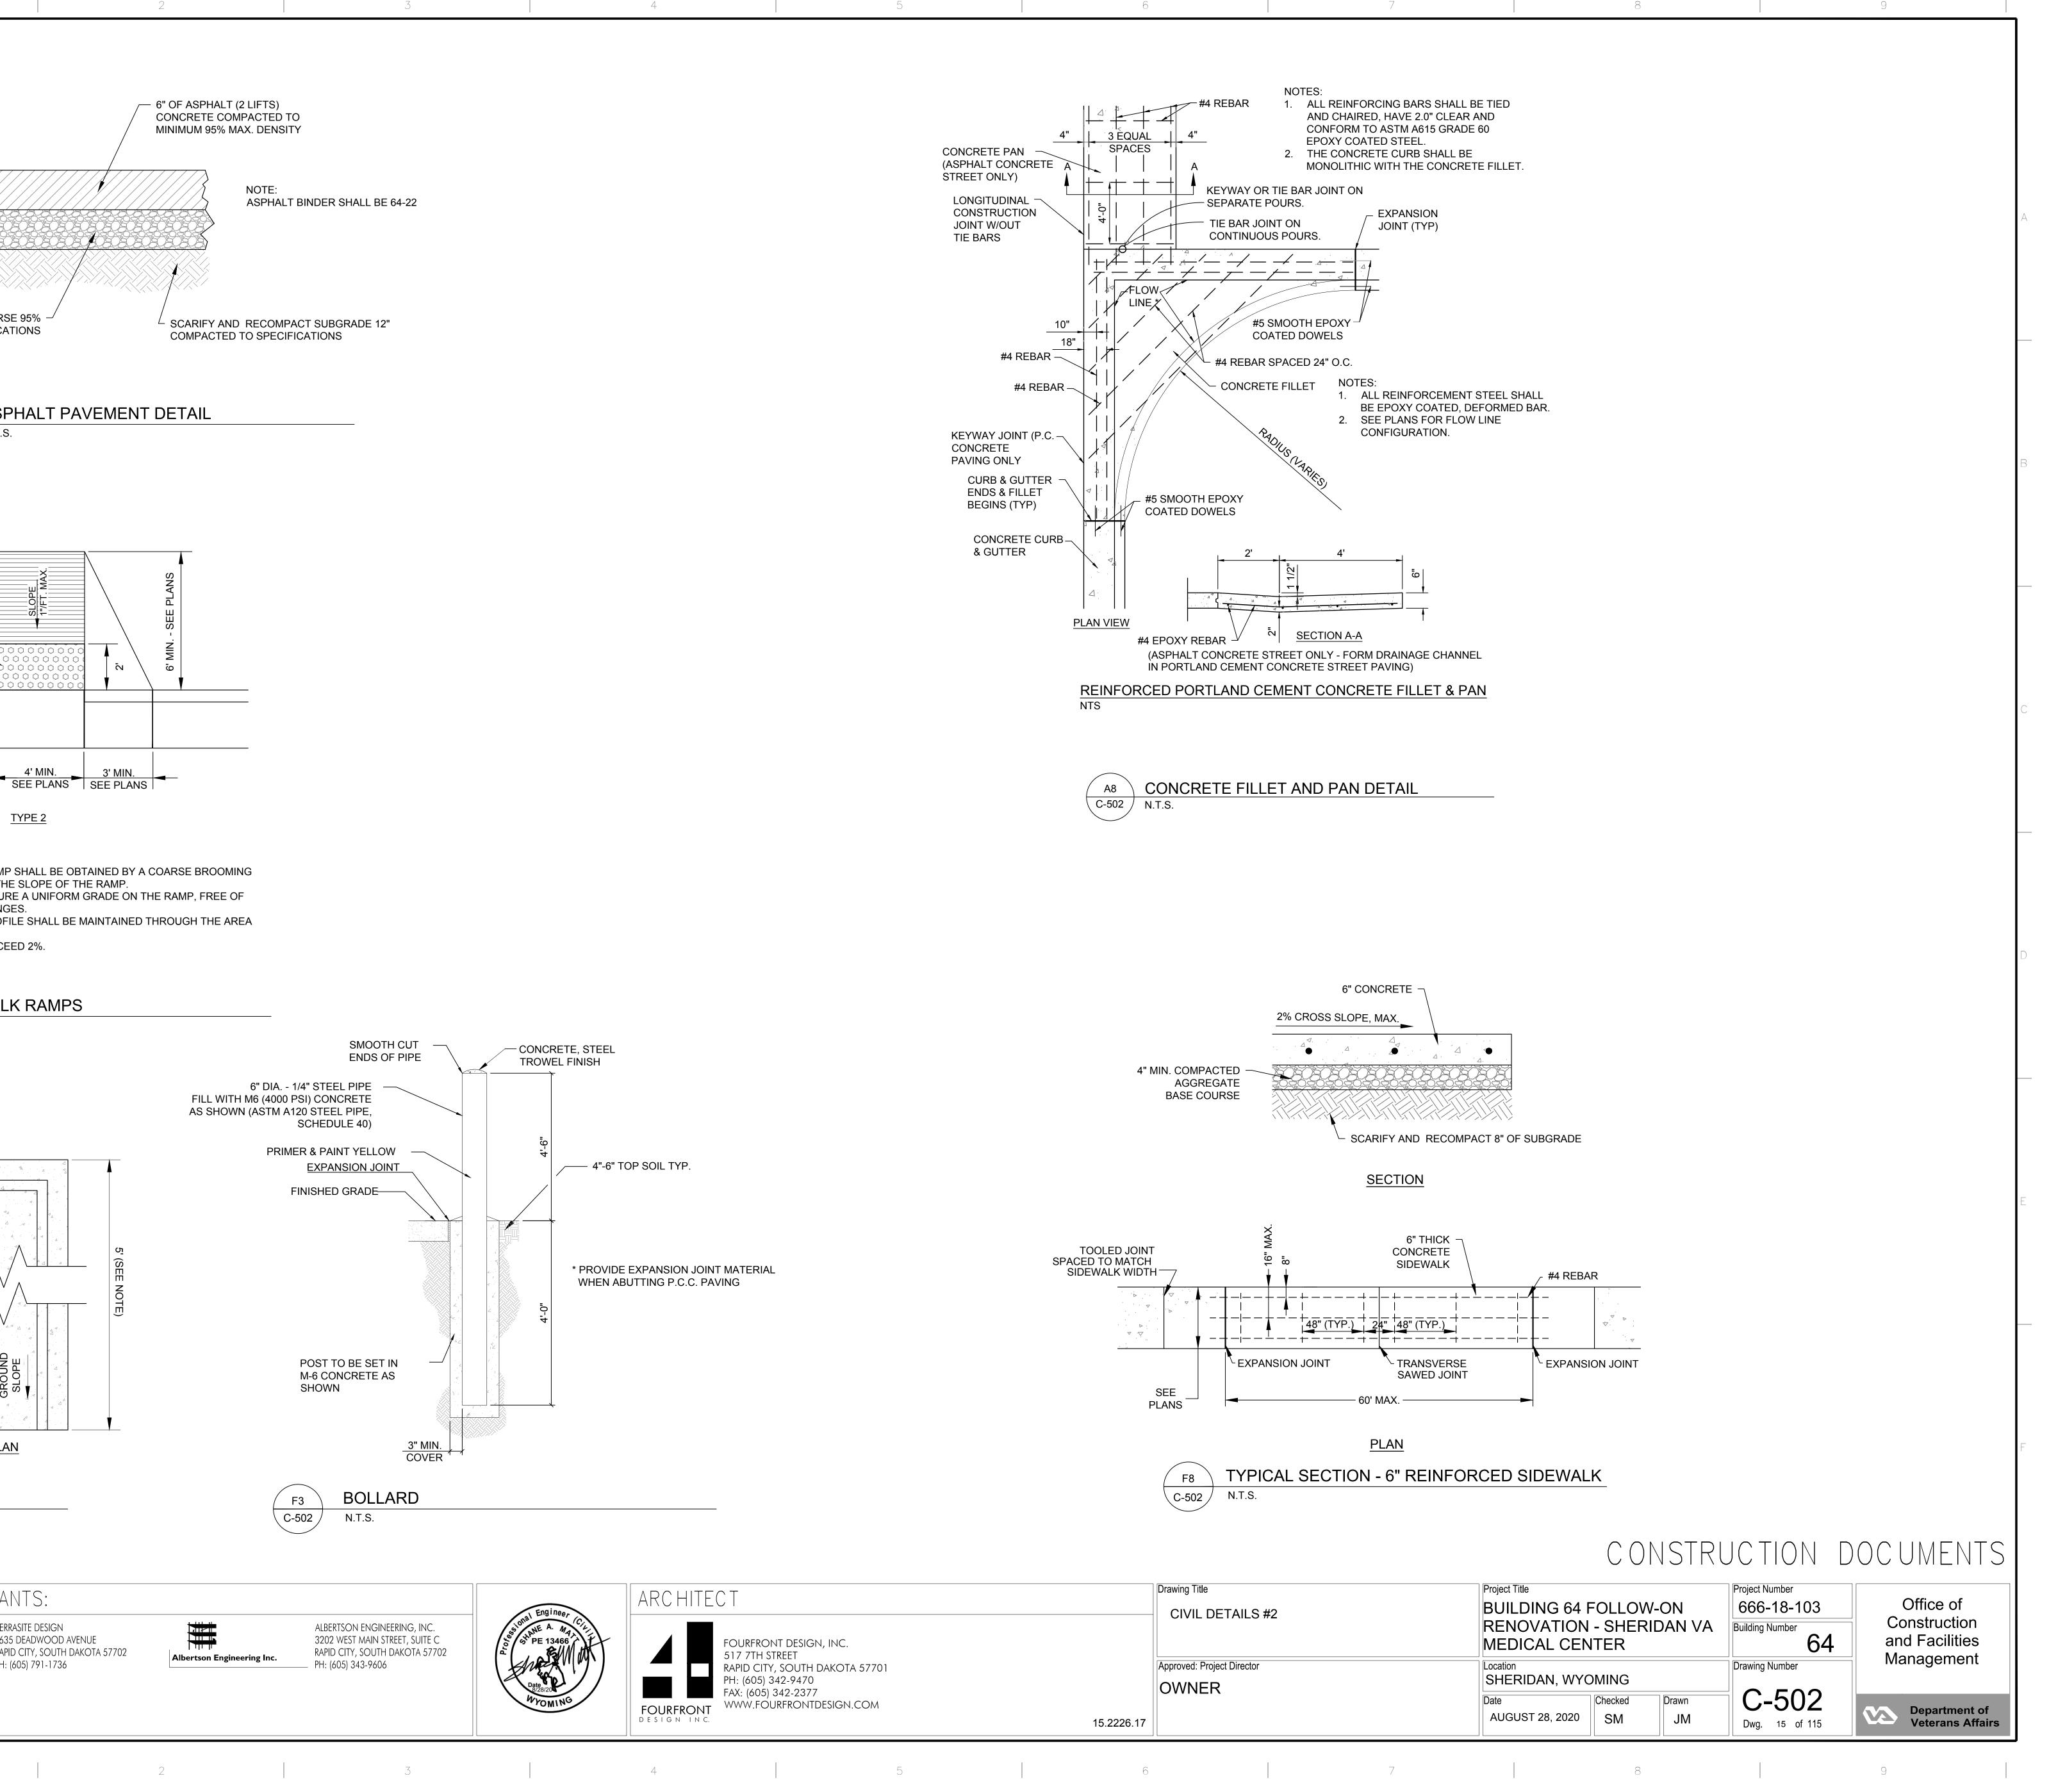


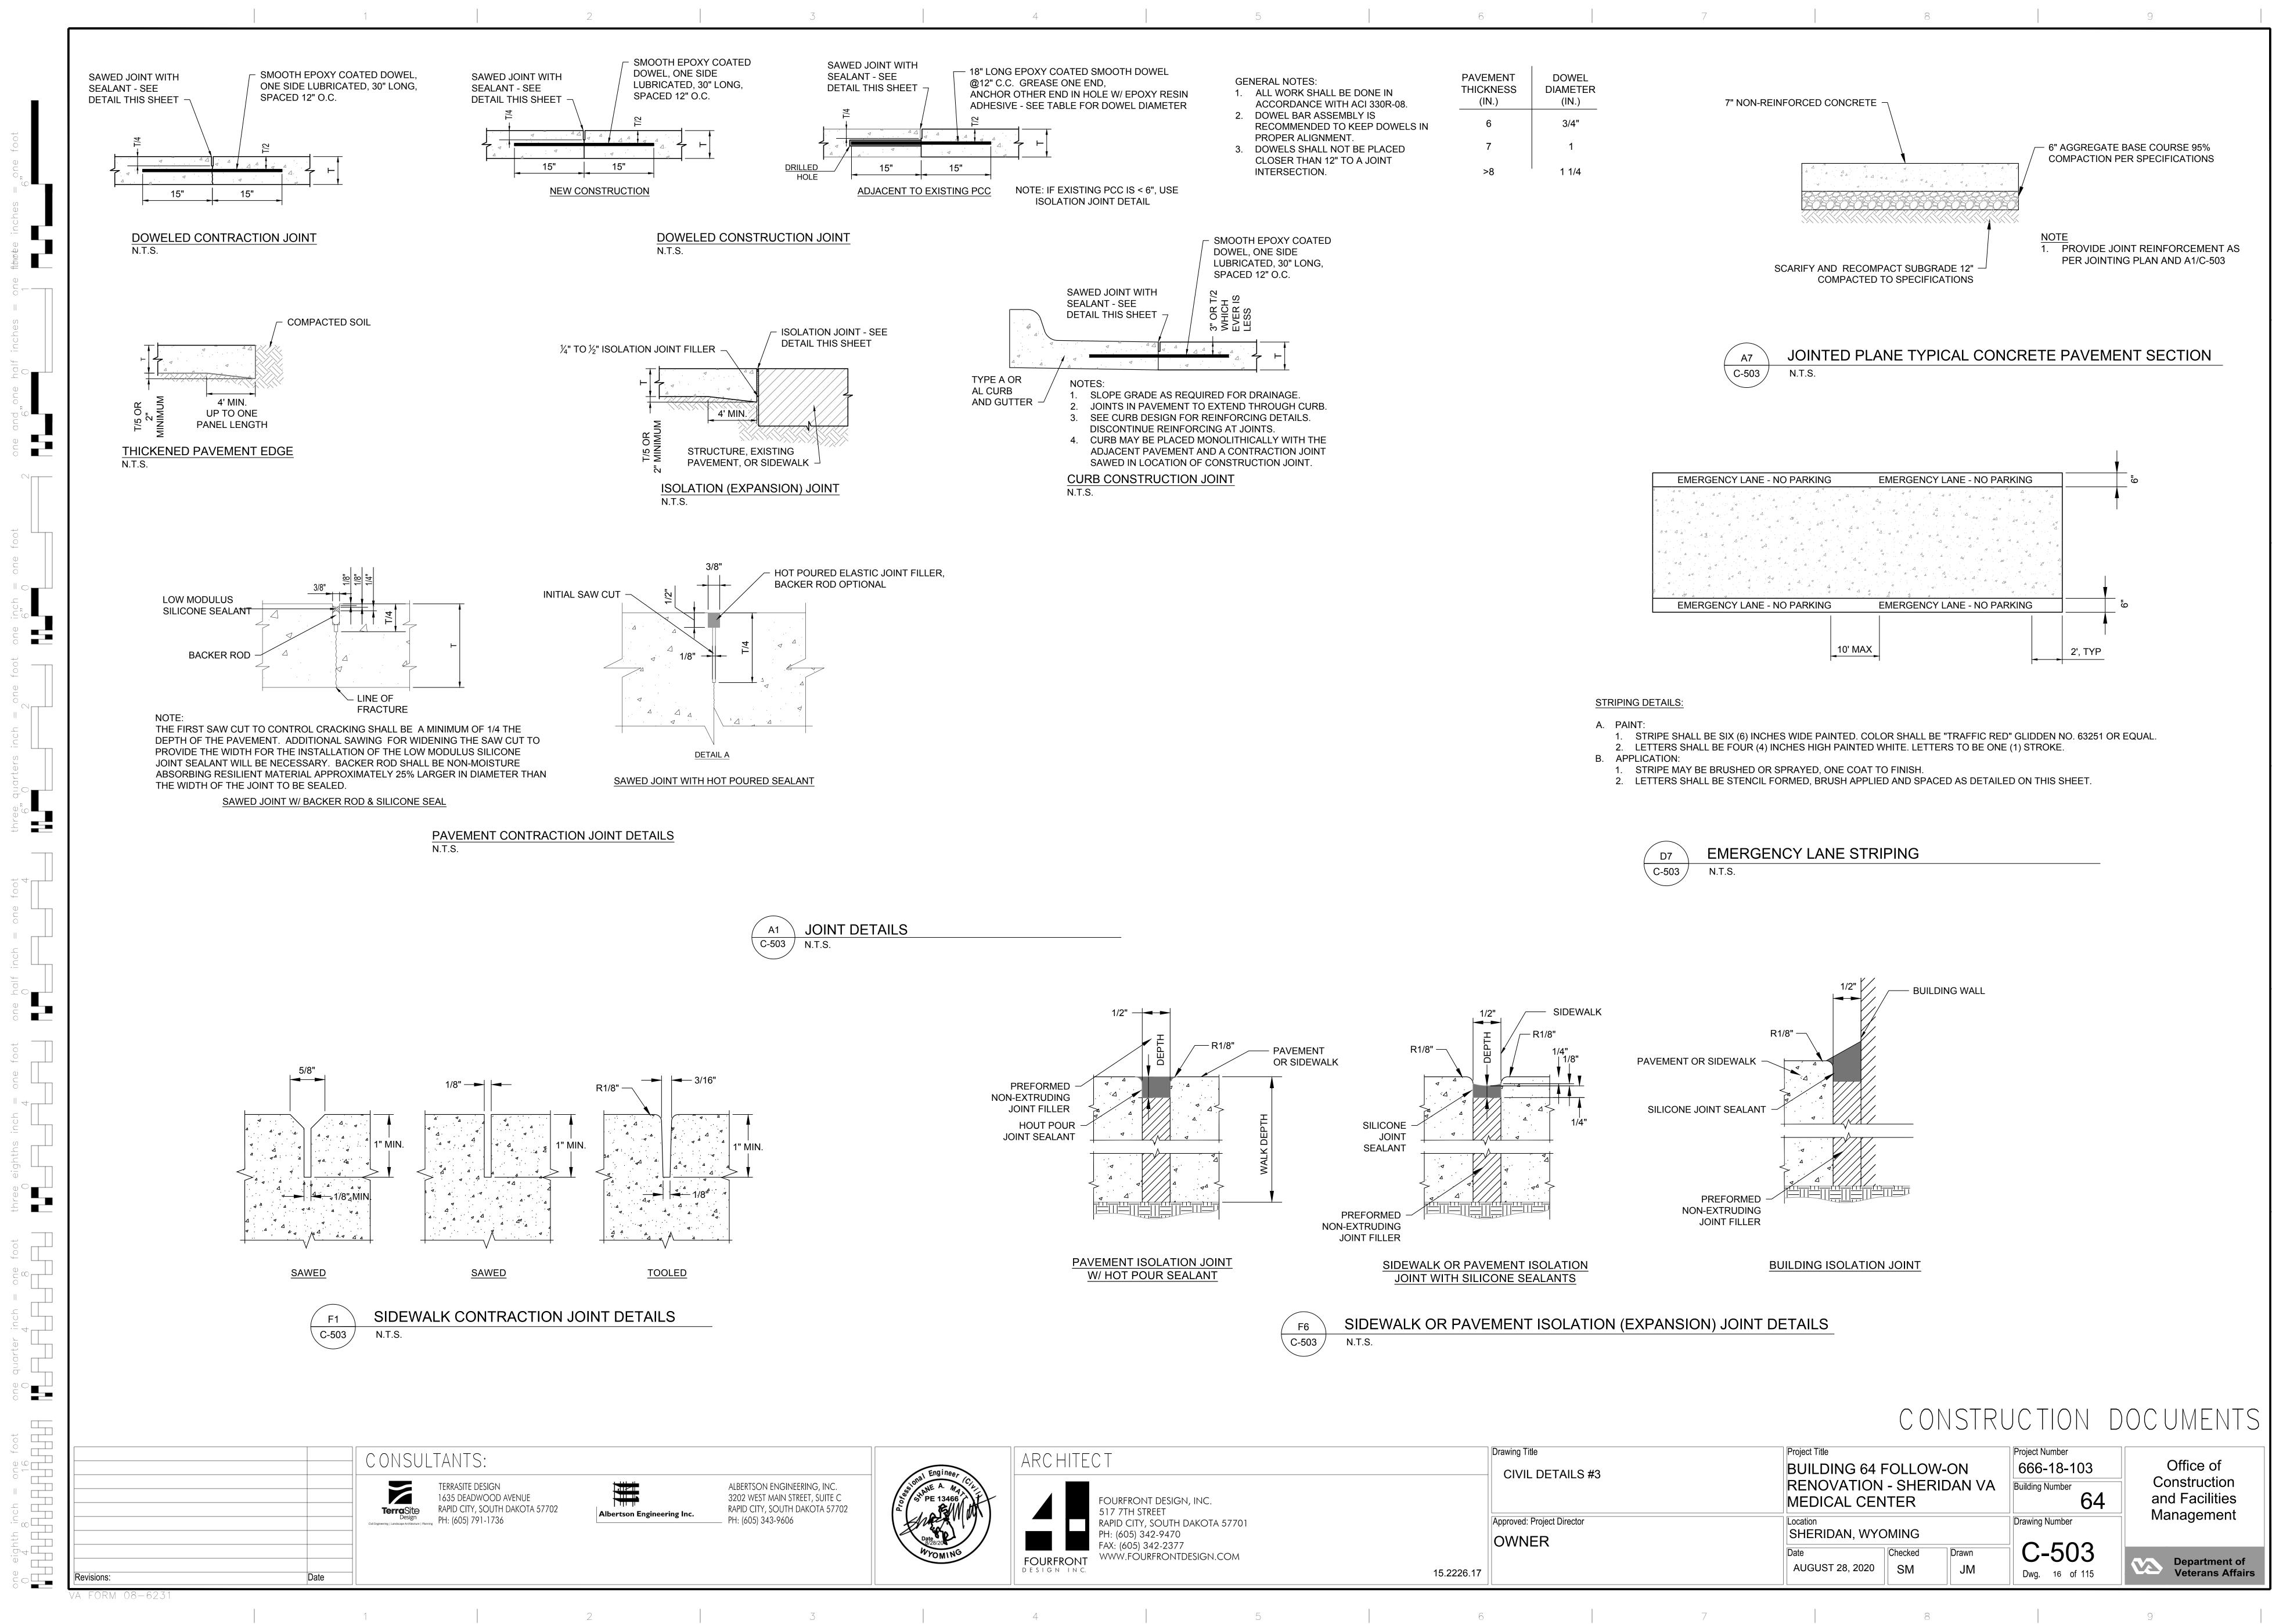

	Drawing Title	Project Title	Project Number		
	CIVIL DETAILS #3	BUILDING 64 RENOVATION MEDICAL CEN	I - SHER		666–18- Building Numbe
	Approved: Project Director	Location SHERIDAN, WYOMING			Drawing Number
	OWNER	Date	Checked	Drawn	C-5
15.2226.17		AUGUST 28, 2020	SM	JM	Dwg. 16



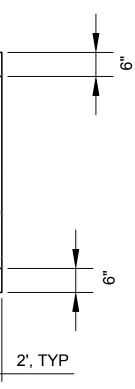

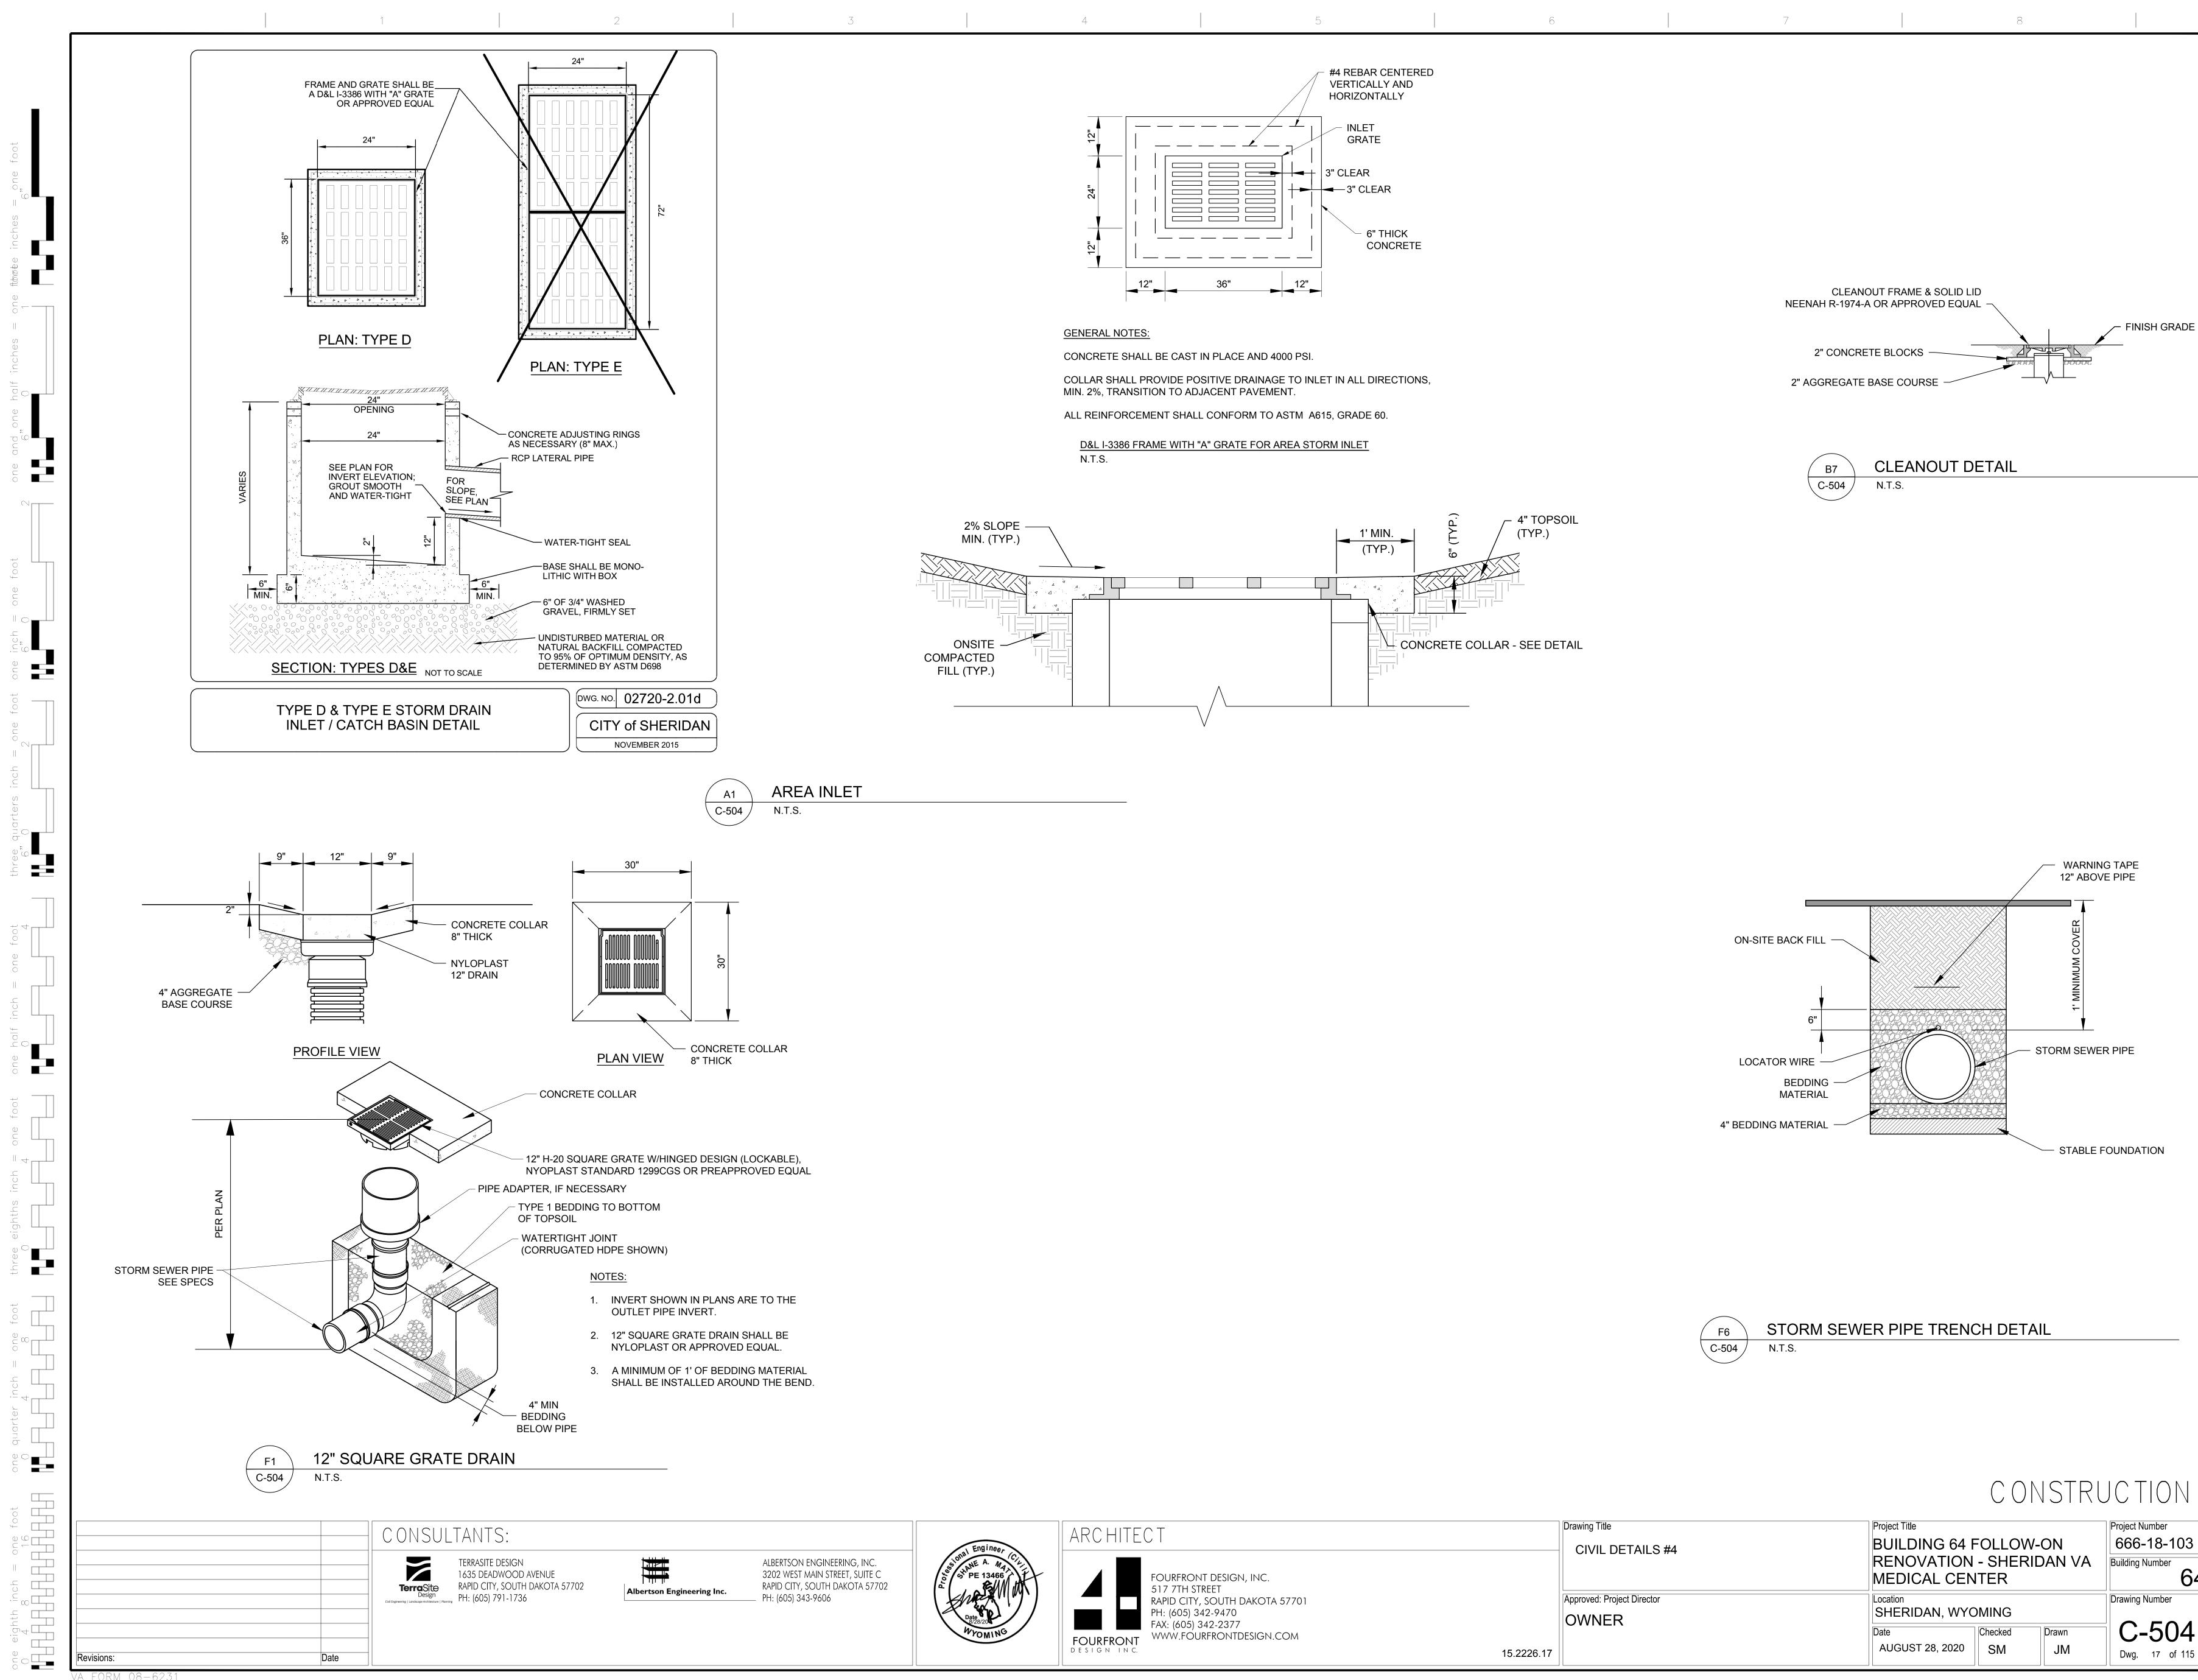

VA FORM 08-6231

1


2 3 4


- URFRONT DESIGN, INC. 7 7TH STREET		Drawing Title CIVIL DETAILS #4	Project Title BUILDING 64 FOLLOW-ON RENOVATION - SHERIDAN VA MEDICAL CENTER			Project Number 666-18-103 Building Number 6	
PID CITY, SOUTH DAKOTA 57701 : (605) 342-9470 K: (605) 342-2377		Approved: Project Director OWNER 15 2226 17		Location SHERIDAN, WYOMING			Drawing Number
WW.FOURFRONTDESIGN.COM	15.2226.17			Date AUGUST 28, 2020	Checked SM	Drawn JM	C-504
5	6		7		8		

CONSTRUCTION DOCUMENTS Office of 8-103 ber 64 Construction and Facilities Management 504 Department of Veterans Affairs of 115

9



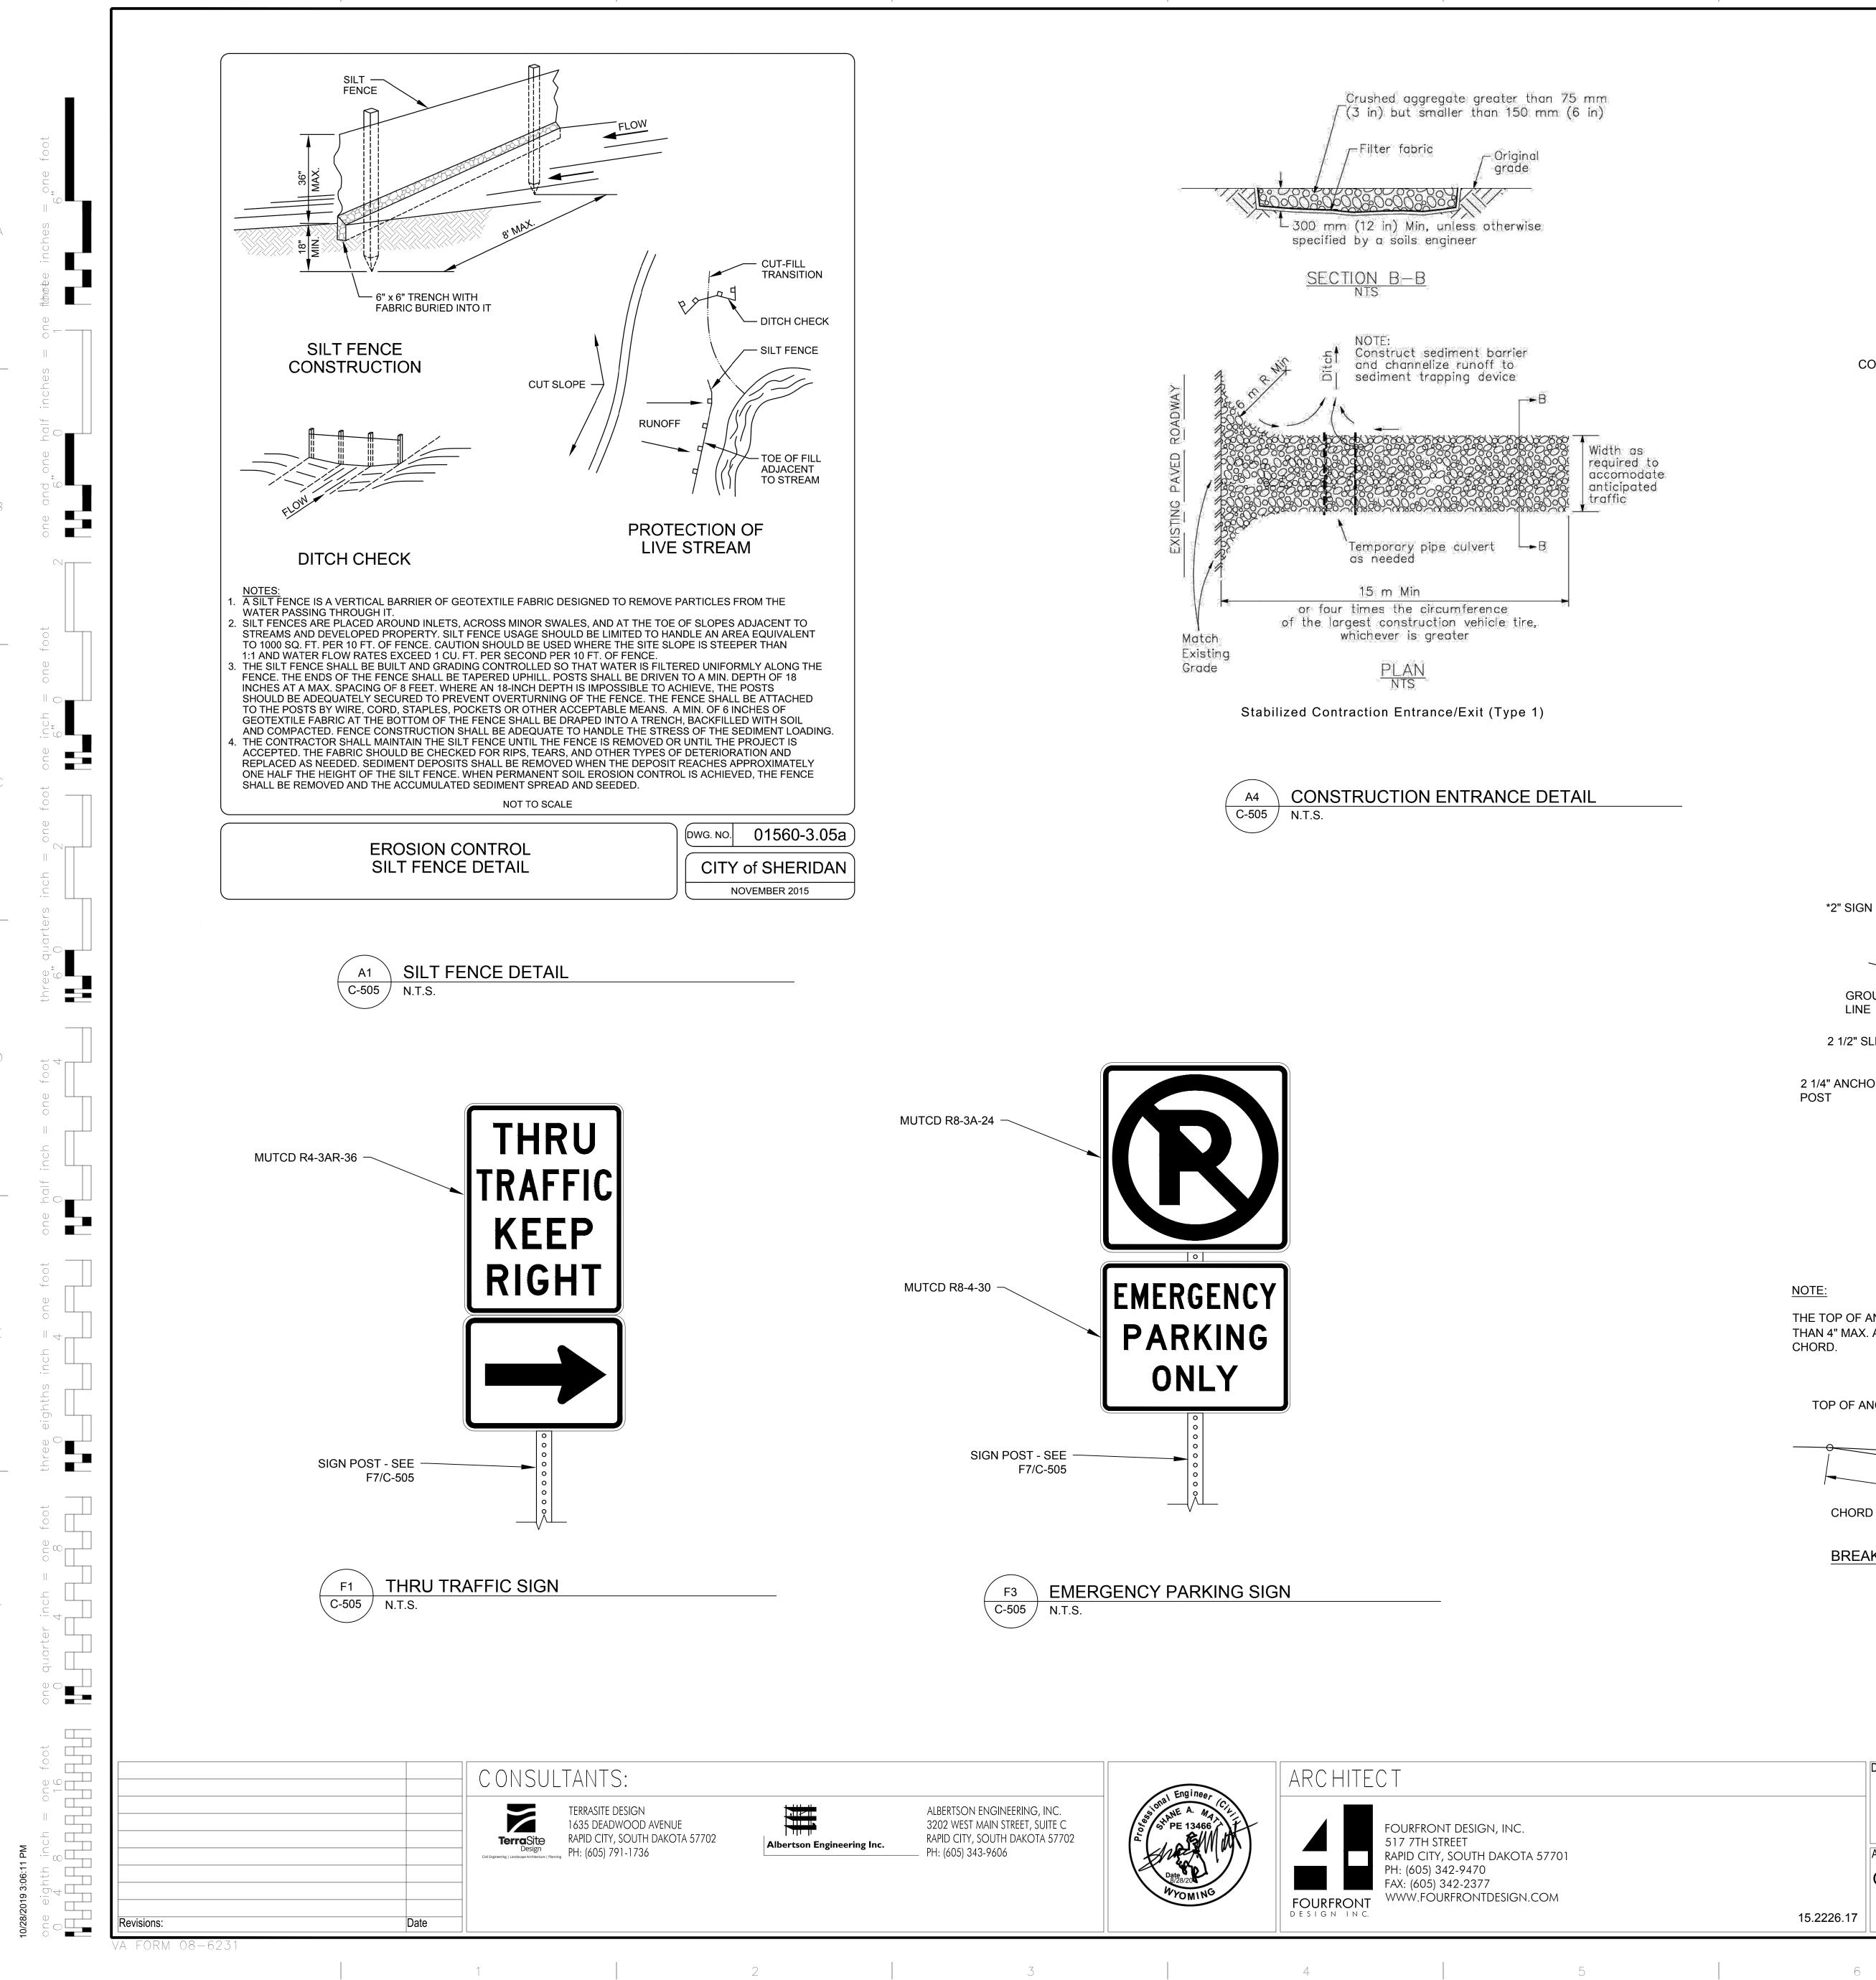

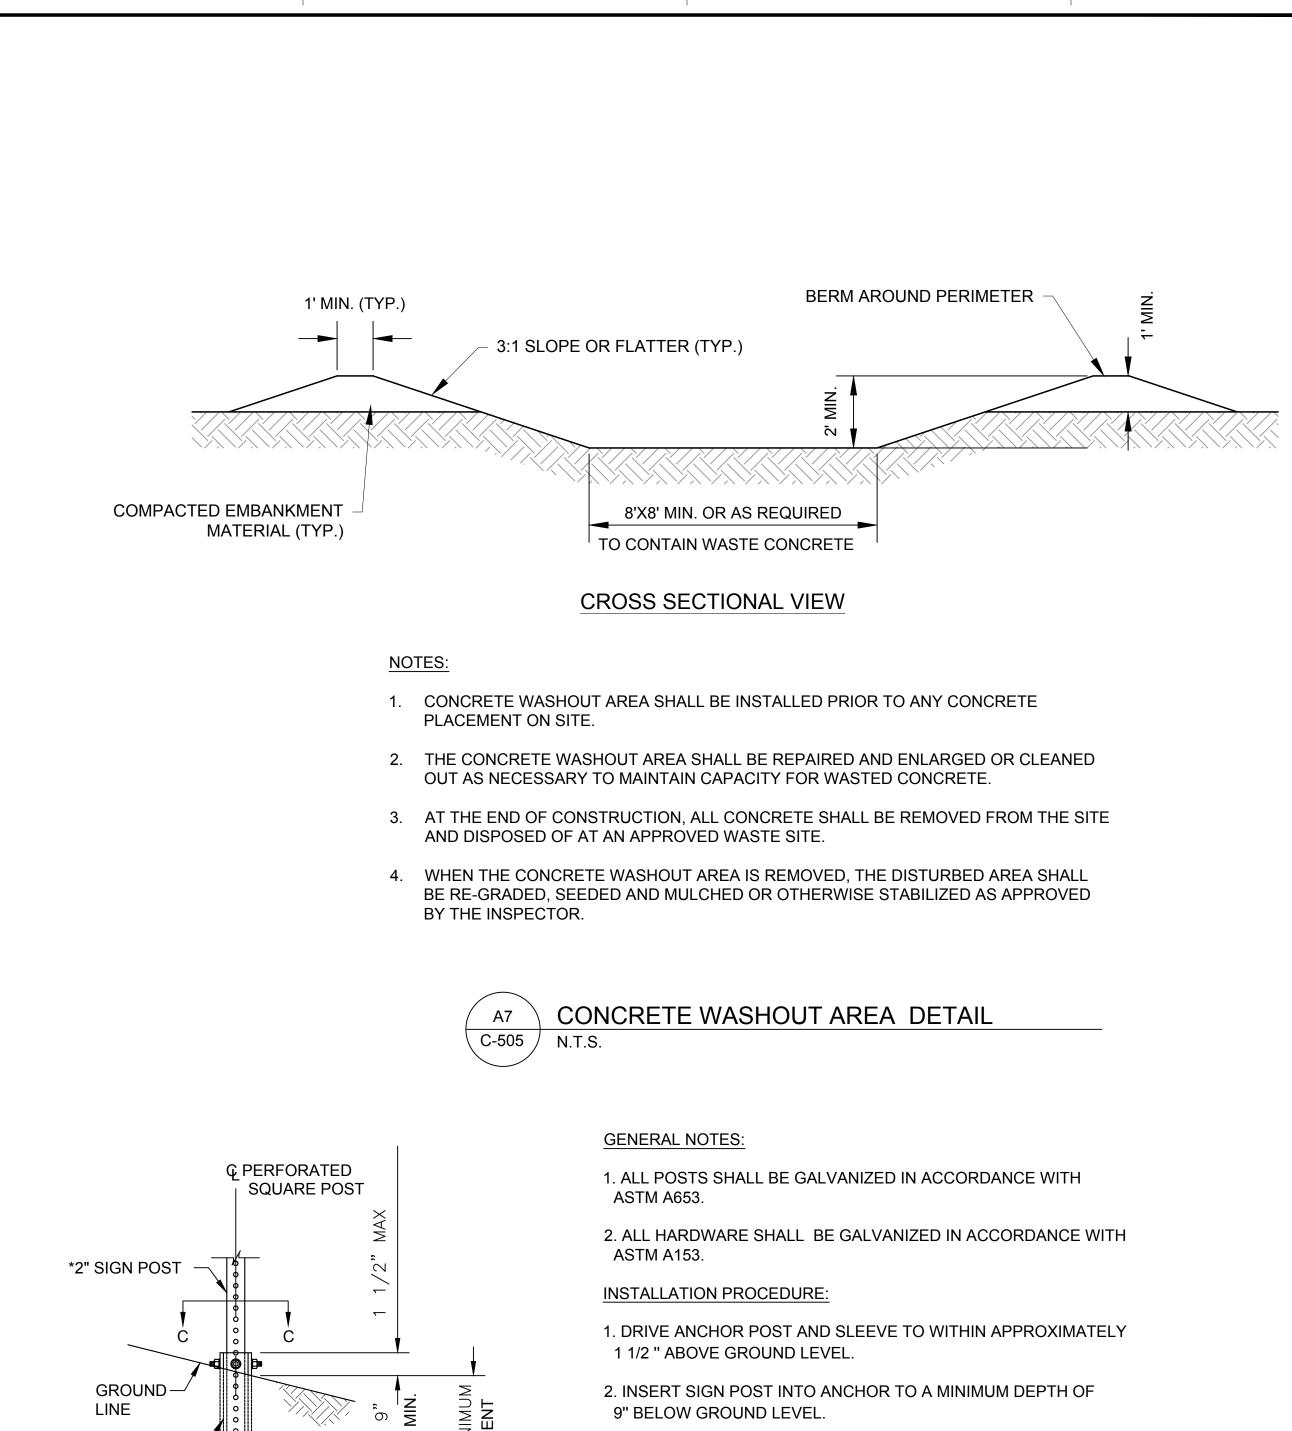

3. PLACE CORNER BOLTS AND FLAT WASHERS THROUGH TOP HOLES IN ANCHOR POST. REMOVE DIRT FROM AROUND THE POST AS NECESSARY TO ALLOW ROOM FOR BOLTS

4. PLACE A FLAT WASHER & NUT ON EACH BOLT.

5. TIGHTEN NUTS AND TAMP EARTH AROUND BASE POST FIRMLY.

6. FOR SIGNS OVER 48" WIDE, TWO POSTS ARE REQUIRED.

## **Q** PERFORATED 2 1/4" PERFORATED SQUARE POST SQUARE ANCHOR NOTE: POST THE TOP OF ANCHOR POST SHALL NOT EXTEND MORE THAN 4" MAX. ABOVE THE CHORD LINE WITHIN A 60" POS CHORD. TOP OF ANCHOR POST **GROUND LINE** 60" 2" PERFORATED CHORD LINE SQUARE SIGN POST BREAKAWAY SUPPORT STUB CLEARANCE DIAGRAM **SECTION C-C**

ELEVATION

2 1/2" SLEEVE

2 1/4" ANCHOR

POST

SIGN POST INSTALLATION DETAIL F7 C-505 N.T.S.

Drawing Title CIVIL DETAILS #5	Project Title BUILDING 64 FOLLOW-ON RENOVATION - SHERIDAN VA MEDICAL CENTER	Project Number 666–18– Building Number
Approved: Project Director	Location SHERIDAN, WYOMING	Drawing Number
15.2226.17	DateCheckedDrawnAUGUST 28, 2020SMJM	Dwg. 18

7 8



5/16" DIA. CORNER BOLT


2 1/2" PERFORATED

SQUARE STIFFENER SLEEVE

CONSTRUCTION DOCUMENTS Office of 8-103 Construction 64 and Facilities Management 505 Department of Veterans Affairs of 115

9

	1	2	3	
5	-25-			$\downarrow \qquad \qquad$
				$\begin{array}{c} \checkmark \qquad \qquad \qquad \qquad $
3				+ + + +
Start Start				× × × ×
	252			
S S S S S S S S S S S S S S S S S S S		$\begin{array}{c} 7 \\ 1 \\ 1 \\ 1 \\ 1 \\ 1 \\ 1 \\ 1 \\ 1 \\ 1 \\$		E
BEDS TO BE MULCHED WITH 1 1/2" - 2 1/2" TONALITE			$\begin{array}{c} & & & \\ & & & \\ & & & \\ & & & \\ & & & \\ &$	
ROUND RIVER ROCK				
GRASS: SOD AS SPECIFIED	ST	-st		
↓ ↓ GRASS: SEEDED AS ↓ ↓ ↓ GRASS: SEEDED AS SPECIFIED		203 TCP SCAN PNT WEST		\$D
			$\delta$ $/$ $/$ $/$	
		5		
		205 TCP BLDG 64 OLD WEST DOOR	* * * * * * * * * * * * * * * * * * *	$\begin{array}{cccccccccccccccccccccccccccccccccccc$
				+ + + + + + + + + + + + + + + + + + +
				$\begin{array}{cccccccccccccccccccccccccccccccccccc$
NOTE: REFER TO PLANT LIST LP1 SPECIES, QUANTITIES AND PLAN				
	CONSULTANTS:			LUNDSCAPE
	TERRASITE DESIGN 1635 DEADWOOD AVENUE RAPID CITY, SOUTH DAKOTA PH: (605) 791-1736	57702 Albertson Engineering Inc.	ALBERTSON ENGINEERING, INC. 3202 WEST MAIN STREET, SUITE C RAPID CITY, SOUTH DAKOTA 57702 PH: (605) 343-9606	LA-0086C
Pavisions:				THE OF WYOMIN
Revisions:DateVA FORM 08-6231		2	3	

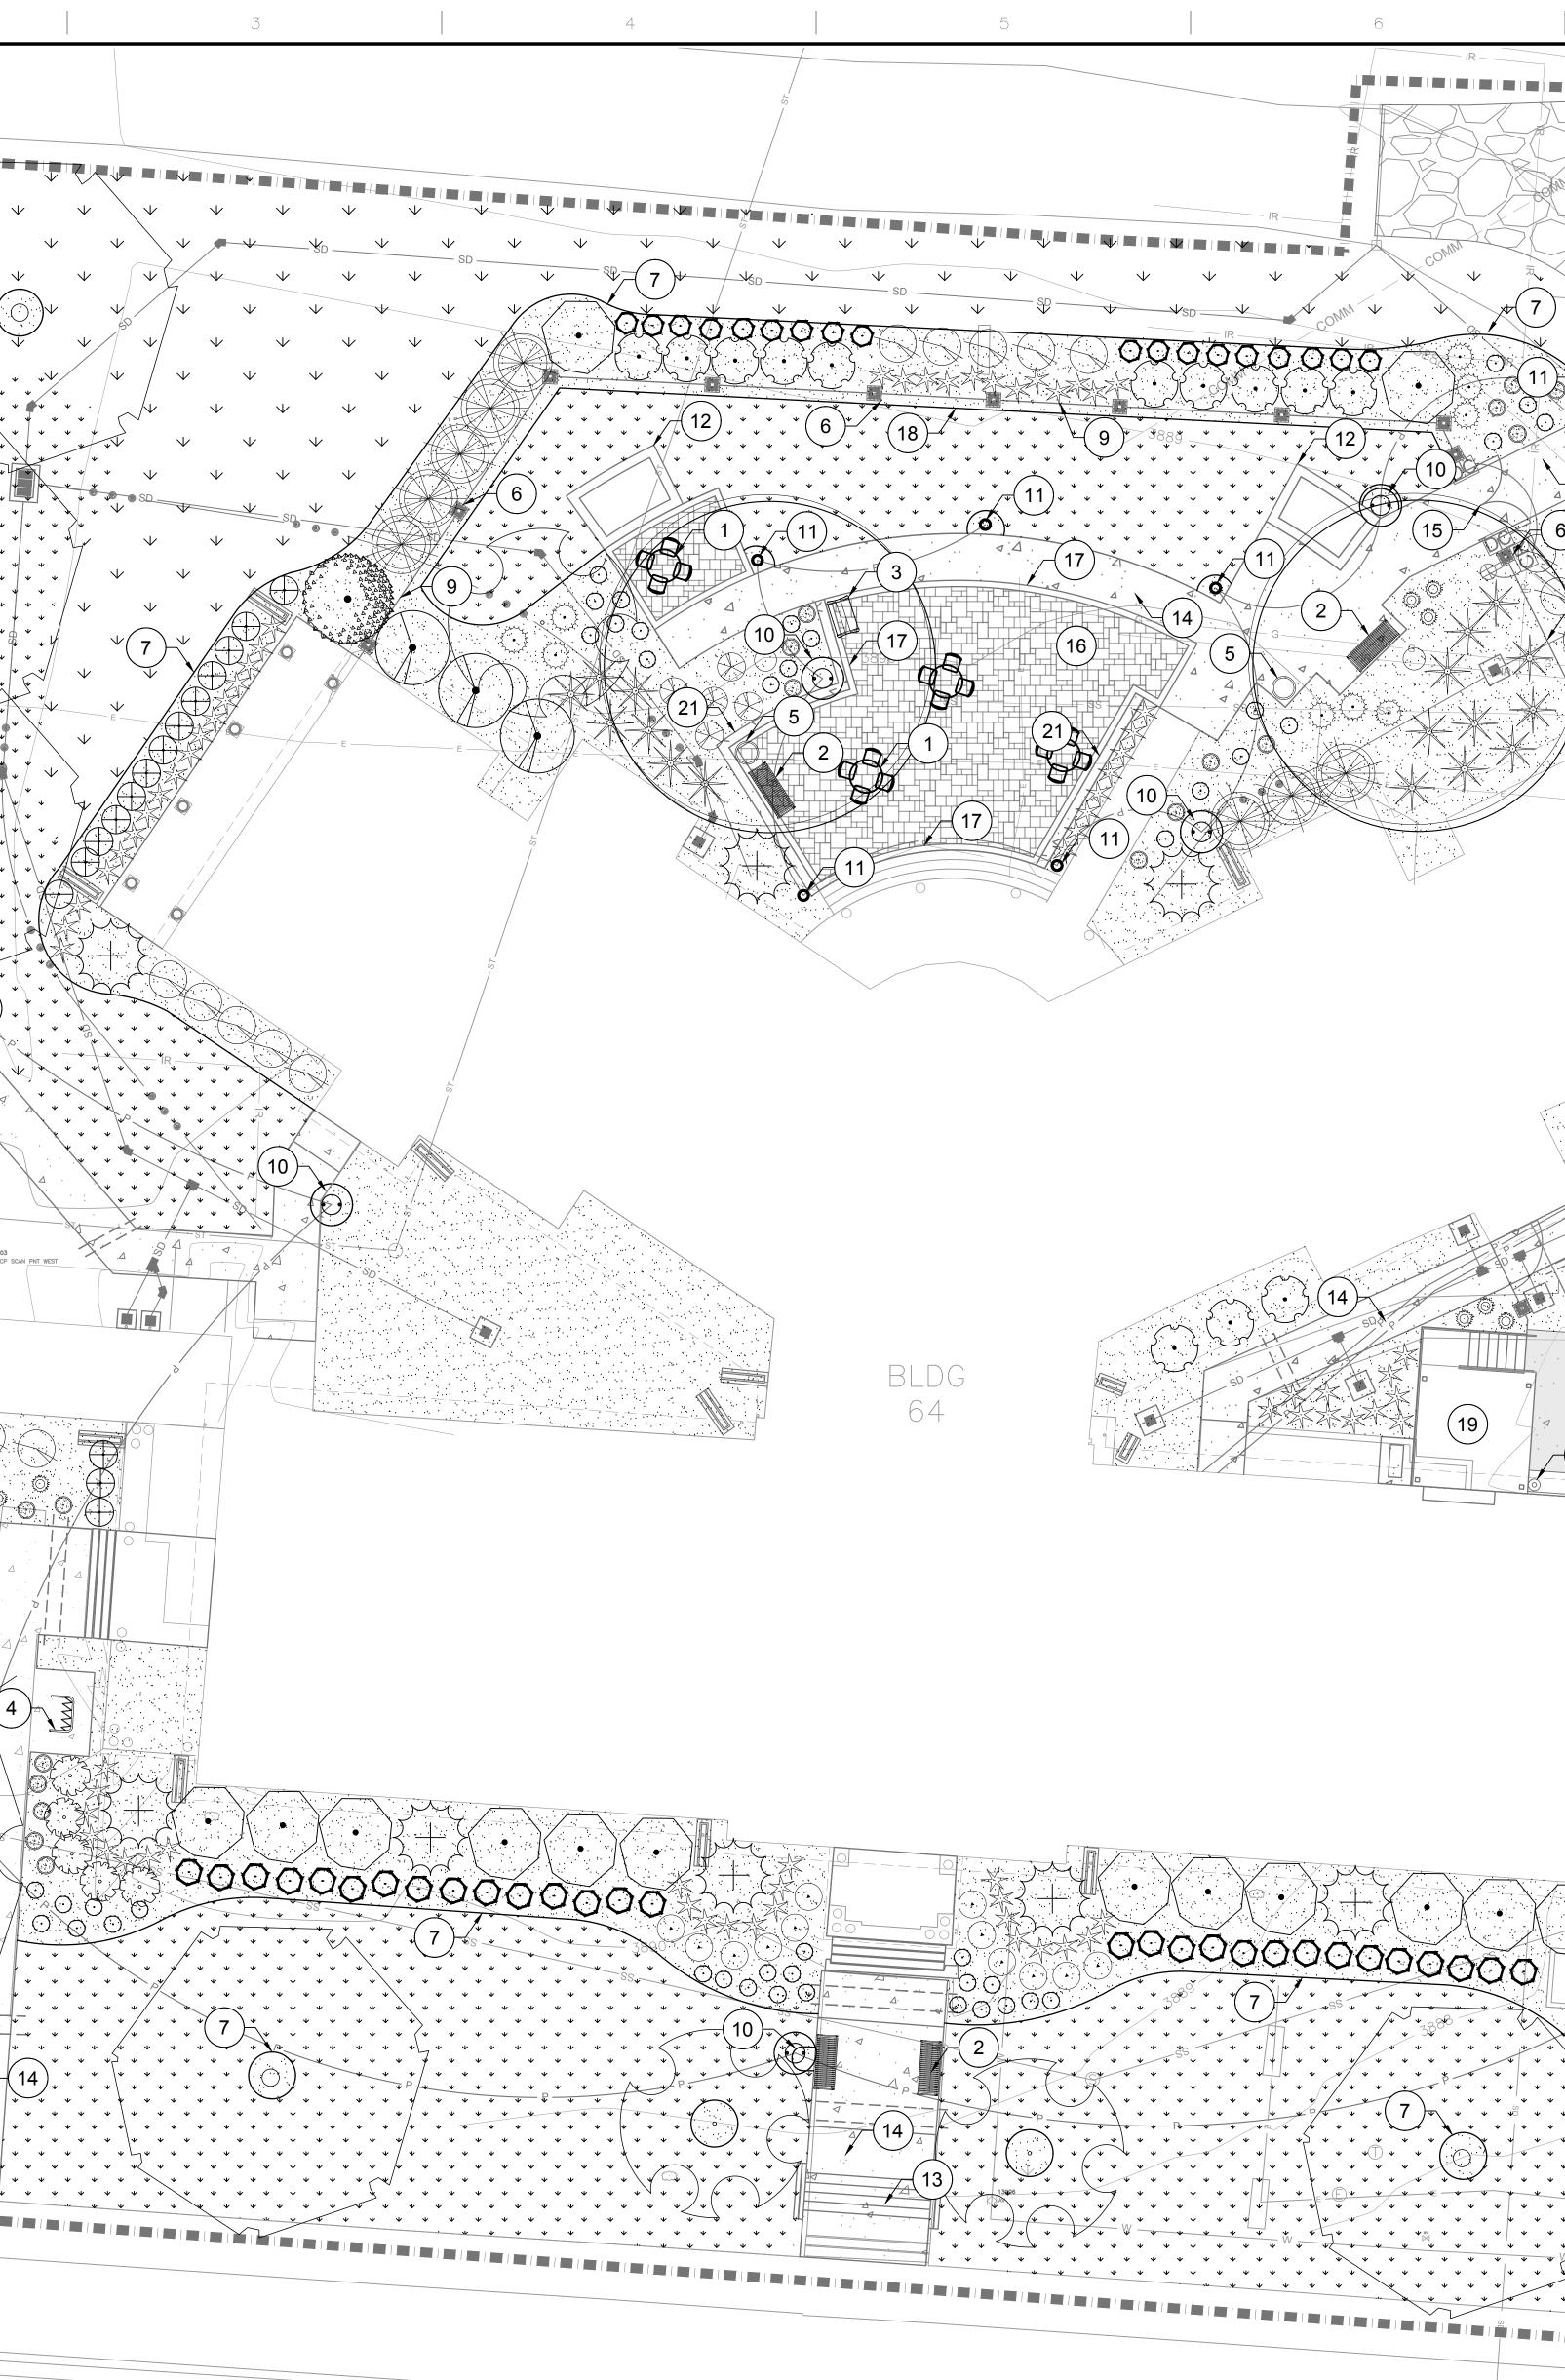



# ARCHITECT



FOURFRONT DESIGN, INC. 517 7TH STREET RAPID CITY, SOUTH DAKOTA 57701 PH: (605) 342-9470 FAX: (605) 342-2377 FOURFRONT DESIGN IN C.

5 6

		Droiget Title	
	Drawing Title	Project Title BUILDING 64 FOLLOW-ON	Pro 6
		RENOVATION - SHERIDAN V MEDICAL CENTER	A Bu
	Approved: Project Director		Dra
	OWNER	SHERIDAN, WYOMING	
		Date Checked Drawn	
15.2226.17		AUGUST 28, 2020 EH JM	

	v v v v v v v v v v v v v v v v v v v	
Drawing Title	Project Title	Project Number
LANDSCAPE SITE PLAN	BUILDING 64 FOLLOW-ON	666-18-1
	RENOVATION - SHERIDAN VA	Building Number
	MEDICAL CENTER	
Approved: Project Director		Drawing Number
OWNER	SHERIDAN, WYOMING	
	Date Checked Drawn	

 $\mathcal{O}$ 


**KEYNOTES** 1 PATIO TABLE - SEE F1/L-502 (BID ALTERNATE # 6) 2 BENCH - SEE F5/L-502 (BID ALTERNATE # 6) 3 GRILL - BY OWNER (4) BIKE RACK - SEE F7/L-502 (BID ALTERNATE # 6) 5 TRASH RECEPTACLE F3/L-502 (BID ALTERNATE # 6) 6 FENCE COLUMN - SEE B4/L-501 (7) LAWN EDGER TYP - SEE B6/LP501 (8) EXISTING EXHAUST VENT (9) ORNAMENTAL FENCE - SEE B4/L-501 (10) EXTERIOR LIGHT - SEE LL101 (11) LIGHTED BOLLARD - SEE LL101 (12) RAISED PLANTING BED TYP - SEE F3/L-501 (13) TYPE 1 STAIRS W/ HANDRAIL TYP - SEE C3/L-503 (14) SIDEWALK - SEE CIVIL (16) PAVER PATIO - SEE F7/L-501 SOLDIER COURSE - SEE F7/L-501 (18) COLUMN / FENCE PLANTING - SEE B5/L-501 (19) LOADING DOCK W/ GUARDRAIL - SEE B5/L-502 - AND STRUCTURAL 20 BOLLARD (TRAFFIC CONTROL) - SEE CIVIL F3/C-502 (21) CONCRETE BAND: 1'-0" WIDTH - SEE F7/L-501

A A'

10

19)

\_\_\_ IR \_\_\_\_

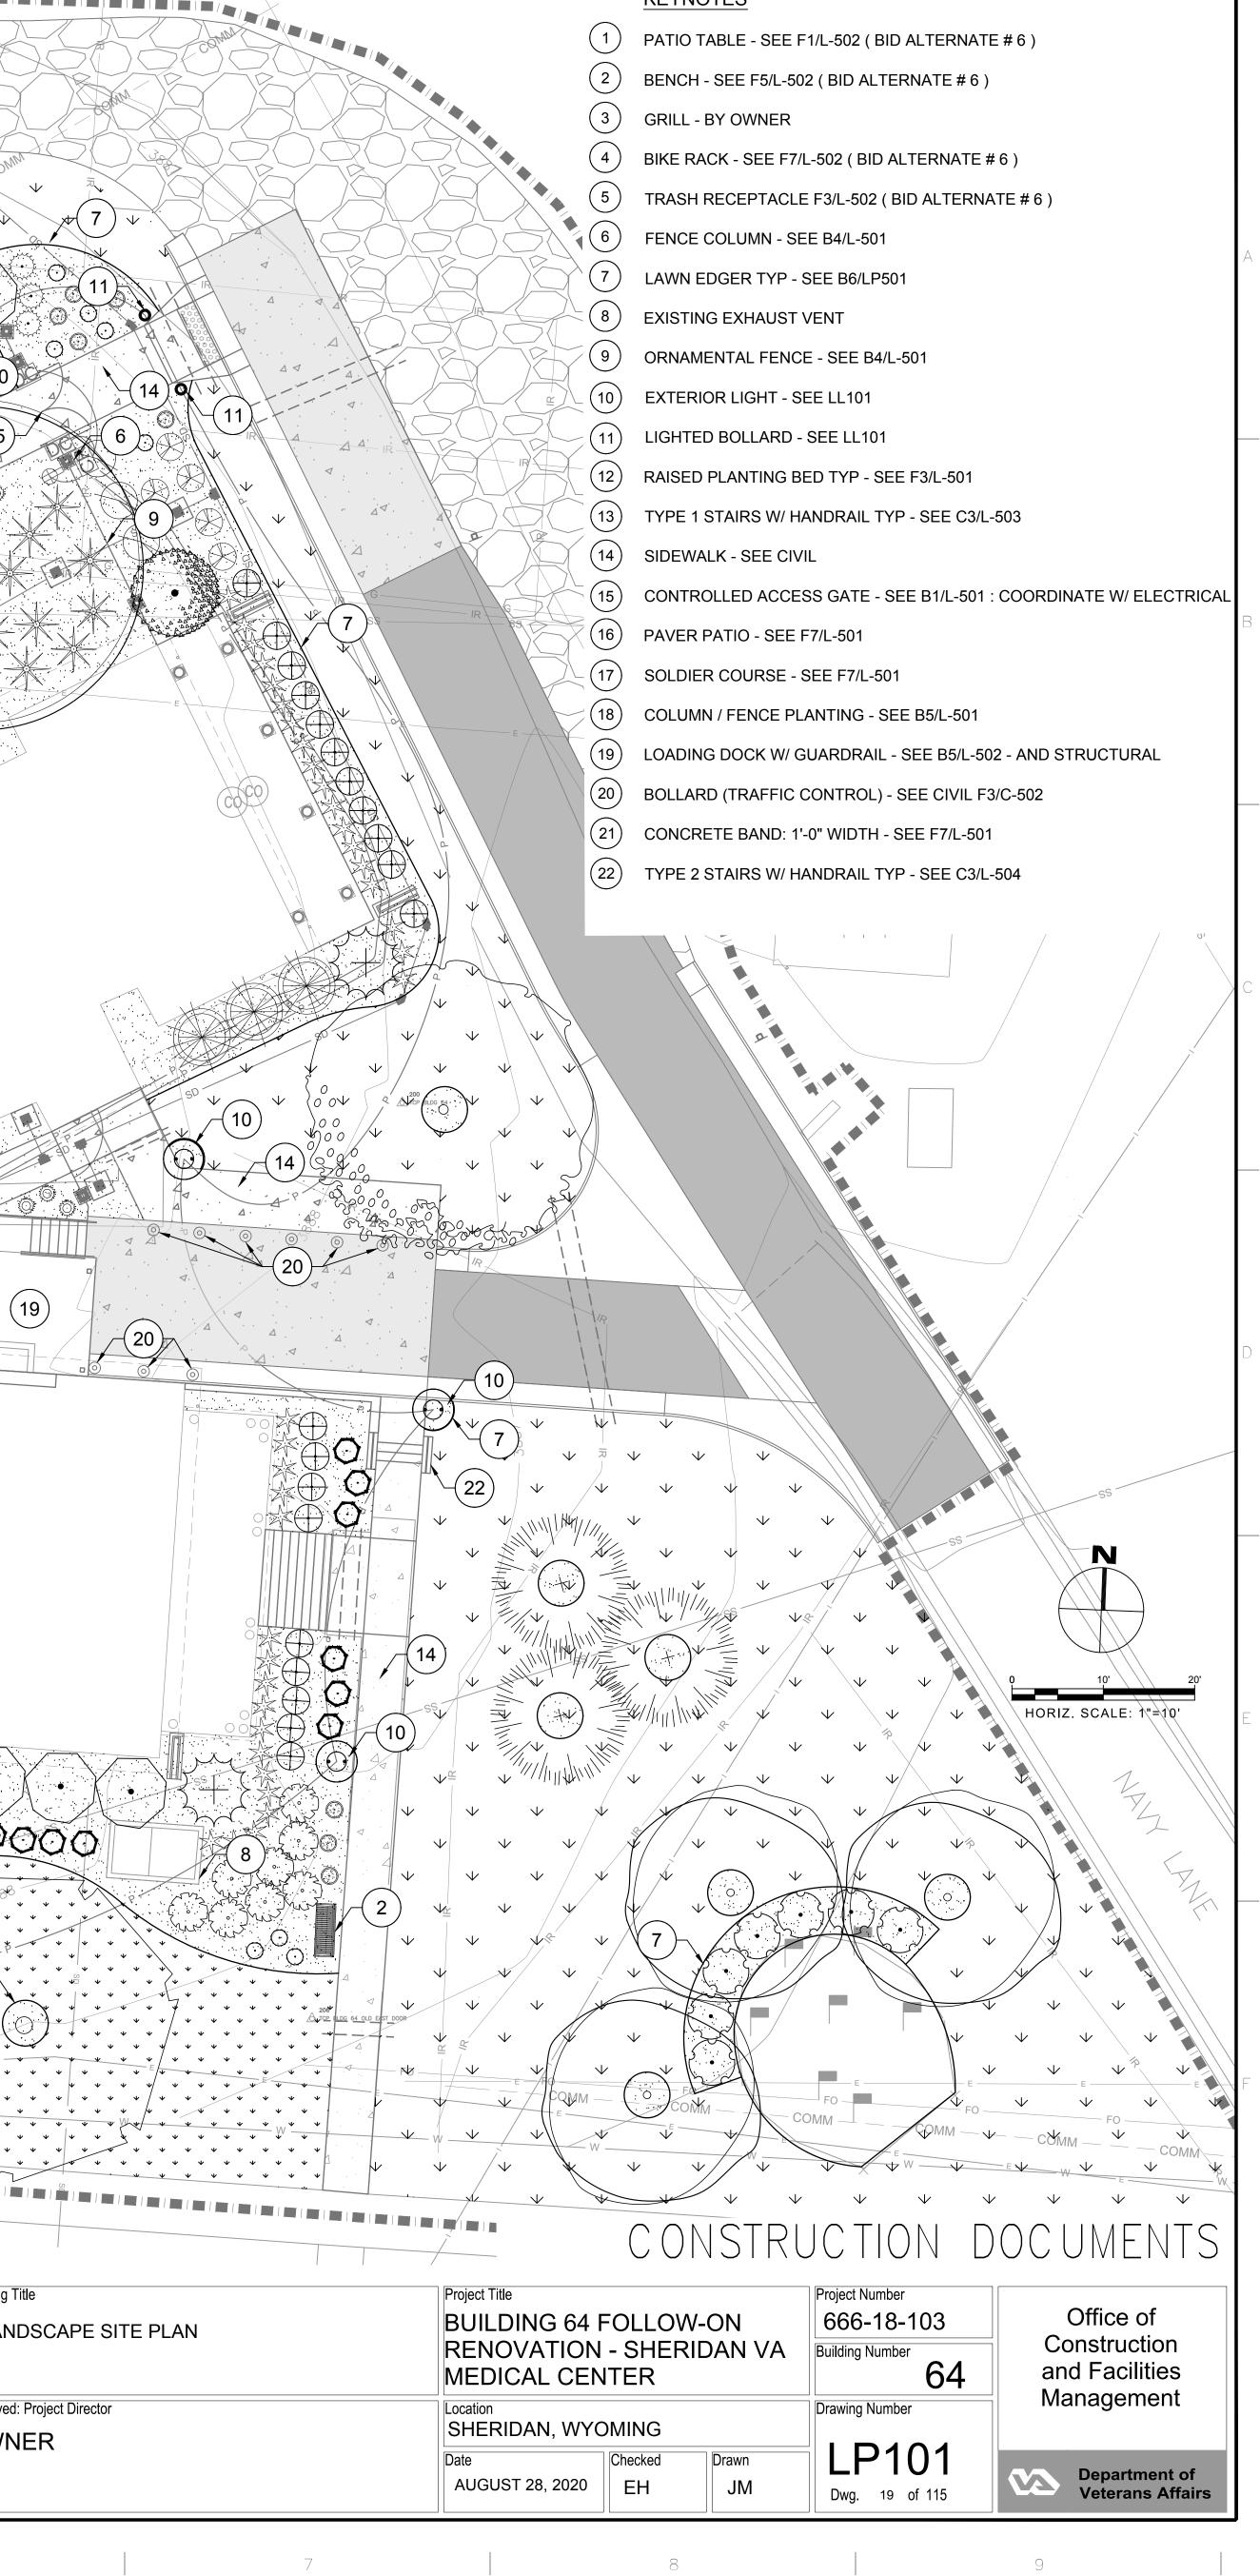

DECIDUOUS	CODE	BOTANICAL NAME / COMMON NAME	CONT	SIZE	$\frac{\text{SPREAD}}{(\text{H x W})}$	<u>QTY</u>	DETAI
	AF	ACER X FREEMANII / AUTUMN BLAZE MAPLE	B & B	3" CAL	40' x 30'	3	A1/ LP
	ТА	TILIA AMERICANA 'BOULEVARD' / BOULEVARD LINDEN	B & B	2.5" CAL	60' x 30'	3	A1/ LP
	UA	ULMUS AMERICANA / AMERICAN ELM	B & B	2.5" CAL	70' x 60'	4	A1/ LP
0) ~~~~~~~~~~~~~~~~~~~~~~~~~~~~~~~~~~~~	GT	GLEDITSIA TRIACANTHOS 'INERMIS' / SHADEMASTER HONEYLOCUST	B & B	2.5" CAL	40' x 30'	2	A1/ LP
	QB	QUERCUS MACROCARPA / BURR OAK	B & B	2.5" CAL	70' x 70'	1	A1/ LP
	MA	MALUS 'SPRING SNOW' / SPRING SNOW CRABAPPLE	B & B	2" CAL	25' x 20'	3	A1/ LP
	BN	BETULA NIGRA / RIVER BIRCH	B & B	2.5" CAL	60' x 50'	1	A1/ LP
CONIFERS	CODE	BOTANICAL NAME / COMMON NAME	CONT	<u>SIZE</u>	SPREAD (H x W)	<u>QTY</u>	DETAI
	PP	PICEA PUNGENS / COLORADO SPRUCE	B & B	8' HT.	60' x 20'	3	A3/ LP
	PM	PINUS MUGO 'TANNENBAUM' / MUGO PINE	B & B	6' HT.	15' x 12'	2	A3/ LP
	JC	JUNIPEROUS CHINESIS 'SPARTAN' / SPARTAN JUNIPER	B & B	8' HT.	20' x 8'	10	A3/ LP
	JH	JUNIPEROUS HPRIZONTALIS 'BLUE CHIP' / CREEPING JUNIPER	B & B	1' HT.	1' x 5'	13	A3/ LP
ARGE / MEDIUM SHRUBS	CODE	BOTANICAL NAME / COMMON NAME	CONT		SPREAD	<u>QTY</u>	DETA
•	PC	PHILADELPHUS CORONARIUS / SWEET MOCK-ORANGE	5 GAL		10' x 10'	14	A8/ LP
	SC	SYRINGA CHINENSIS / CHINESE LILAC	5 GAL		10' x 10'	3	A8/ LP
	PO	PHYSOCARPUS OPULIFOLIUS / NATIVE NINEBARK	5 GAL		6' x 5'	20	A8/ LP
	FI	FORSYNTHIA X INTERMEDIA / FORSYNTHIA	5 GAL		8' x 8'	11	A8/ LP
SMALL SHRUBS	CODE	BOTANICAL NAME / COMMON NAME	CONT		SPREAD (H x W)	<u>QTY</u>	DETAI
	RB	RIBES ALPINUM 'GREEN MOUND' / GREEN MOUND ALPINE CURRANT	2 GAL		3' x 3'	35	A8/ LP
	PB	PRUNUS BESSEYI / PAWNEE BUTTES WESTERN SANDCHERRY	2 GAL		1.5' x 4'	16	A8/ LP
	PF	POTENTILLA FRUTICOSA / SHRUBBY CINQUEFOIL	2 GAL		2' x 3'	14	A8/ LP
	CC	CARYOPTERIS X CLANDONENSIS / BLUE MIST SPIREA	2 GAL		3' x 3'	53	A8/ LP
	PON	PHYSOCARPUS OPULIFOLIUS 'NANUS' / DIABLO NINEBARK	2 GAL		2' x 3'	18	A8/ LP
RASSES/ GROUNDCOVERS	<u>CODE</u>	BOTANICAL NAME / COMMON NAME	CONT		SPREAD	<u>QTY</u>	DETA
	CA	CALAMAGROSTIS X ACUTIFLORA / KARL FOERSTER GRASS	2 GAL		(H × W) <b>5' x 2.5'</b>	101	A6/ LP
	MS	MISCANTHUS SINENSIS 'GRACILLIMUS' / MAIDEN GRASS	2 GAL		6' x 3'	24	A6/ LP
	AM	ALCHILLEA MILLEFOLIUM 'SUMMER PASTELS'/ SUMMER PASTEL YARROW	QT. POT		2' x 2'	41	A6/ LP
	GM	CENTAUREA MONTANA / MOUNTAIN BLUET	QT. POT		2' x 1.5'	9	A6/ LP
	RH	RUDBECKIA HIRTA / BLACK EYED SUSAN	QT. POT	г	2' x 1.5'	25	A6/ LP
	NR	NEPETA RACEMOSA 'WALKERS LOW' / WALKERS LOW CATMINT	QT. PO	Г	2' x 3'	10	A6/ LP

foot

σ Ц<sub>Π</sub>

1.	LANDSCAPE/IRRIGATION CONTRACTOR SHALL	6.	CONTRACTO
	COORDINATE INSTALLATION OF ALL		WALKING AN
	LANDSCAPE/IRRIGATION MATERIALS WITH GENERAL		DEBRIS. PR
	CONTRACTOR.		MATERIALS
2.	CONTRACTOR TO EVALUATE EXISTING SITE		OPERATION
	CONDITIONS AND REMEDY AS REQUIRED TO		CONTRACTO
	PROVIDE FOR HEALTHY PLANT GROWTH AND		PROTECTIO
	MITIGATE UNSIGHTLY CONDITIONS.		MAINTENAN
3.	CONTRACTOR TO COORDINATE ALL CONSTRUCTION		REPLACE AN
	ACTIVITIES WITH OTHER TRADES.		IRRIGATION
4.	ALL PLANT MATERIAL SHALL BE INSTALLED AS	7.	IN THE EVEN
	DETAILED, SEE SHEET LP-501. IF NOT SHOWN,		LANDSCAPE
	INSTALL ACCORDING TO CITY OF SHERIDAN	8.	NO PLANT S
	STANDARDS OR WYOMING ASSOCIATION OF		WITHOUT W
	NURSERYMEN.		CONTRACTI
5.	CONTRACTOR SHALL VERIFY ALL PLANT QUANTITIES.	9.	COORDINAT
	THE ILLUSTRATED LOCATION SHALL DICTATE COUNT.		IRRIGATION
			CONTRACTI

one foot 16 16			CONSUL	TANTS:	
			TerraSite Design Civil Engineering   Landscape Architecture   Planning	TERRASITE DESIGN 1635 DEADWOOD AVENUE RAPID CITY, SOUTH DAKOTA 57702 PH: (605) 791-1736	Albertson Engineering Inc.
10/28/2019 3:06:1	Revisions:	Date			

3	2

		Z

TOR SHALL KEEP ALL WORK AREAS AND AND DRIVEWAY SURFACES CLEAN OF PROTECT ALL PLANT AND IRRIGATION S FROM DAMAGE DUE TO LANDSCAPE ONS OR ACTIVITIES BY OTHER TORS AND TRADES. MAINTAIN ION DURING INSTALLATION AND ANCE PERIODS. TREAT, REPAIR OR ANY DAMAGED PLANTINGS, MATERIALS OR ON EQUIPMENT IMMEDIATELY. ENT OF ANY DISCREPANCIES, NOTIFY THE PE ARCHITECT IMMEDIATELY. SUBSTITUTIONS WILL BE ALLOWED

WRITTEN CONSENT FROM THE

TING OFFICERS REPRESENTATIVE. ATE INSTALLATION OF ALL PLANTINGS AND

ON WITH LANDSCAPE ARCHITECT / TING OFFICES REPRESENTATIVE.

10. FINAL APPROVAL OR REJECTION UPON DELIVERY OF SHRUBS BY LANDSCAPE ARCHITECT. 11. LANDSCAPE CONTRACTOR TO LOCATE AND

PROTECT ALL EXISTING ELEMENTS AND UTILITIES **DURING PLANTING/ INSTALLATION** 12. CONTRACTOR TO SUPPLY AND INSTALL

TOPSOIL/PLANTING MEDIUM PER SPECIFICATION AND DETAILS; ALL MATERIAL WILL BE SUPPLEMENTAL.

13. CONTRACTOR IS REQUIRED TO ESTABLISH TURF SPECIES IN ALL AREAS AS SPECIFIED. THIS WILL REQUIRE TEMPORARY IRRIGATION AND MAINTENANCE.

14. 6" OF TOPSOIL/PLANTING MEDIUM IS REQUIRED FOR ALL TURF SOD AND MEADOW SEEDED AREAS AND IN LANDSCAPE BEDS: SEE PLANTING DETAILS SHEET LP-501 FOR PERENNIAL, SHRUB AND TREE TOPSOIL MEDIUM DEPTH REQUIREMENTS. REFER TO SPECIFICATIONS.

ALBERTSON ENGINEERING, INC. 3202 WEST MAIN STREET, SUITE C RAPID CITY, SOUTH DAKOTA 57702 — PH: (605) 343-9606



# ARCHITECT



FOURFRONT DESIGN, INC. 517 7TH STREET RAPID CITY, SOUTH DAKOTA 57701 PH: (605) 342-9470 FAX: (605) 342-2377 

 FOURFRONT

 D E S I G N I N C.


1 2 3 4


BEDS TO BE MULCHED WITH 1 1/2" - 2 1/2" TONALITE ROUND RIVER ROCK
GRASS: SOD AS SPECIFIED (THIS SHEET)
GRASS: SEEDED AS SPECIFIED (THIS SHEET)

## **GRASS MIXTURE:**

TRI-MIX SEED FROM SHERIDAN FEED AND SEED (FESCUE, RYEGRASS, BLUEGRASS)

	Drawing Title	Project Title			Project Numbe
	PLANTING PLAN	BUILDING 64 FOLLOW-ON RENOVATION - SHERIDAN VA			666-18-
	SCHEDULE				Building Numb
		MEDICAL CEN	MEDICAL CENTER		
	Approved: Project Director	Location SHERIDAN, WYOMING			Drawing Numb
	OWNER				
		Date	Checked	Drawn	
15.2226.17		AUGUST 28, 2020	EH	JM	Dwg. 20

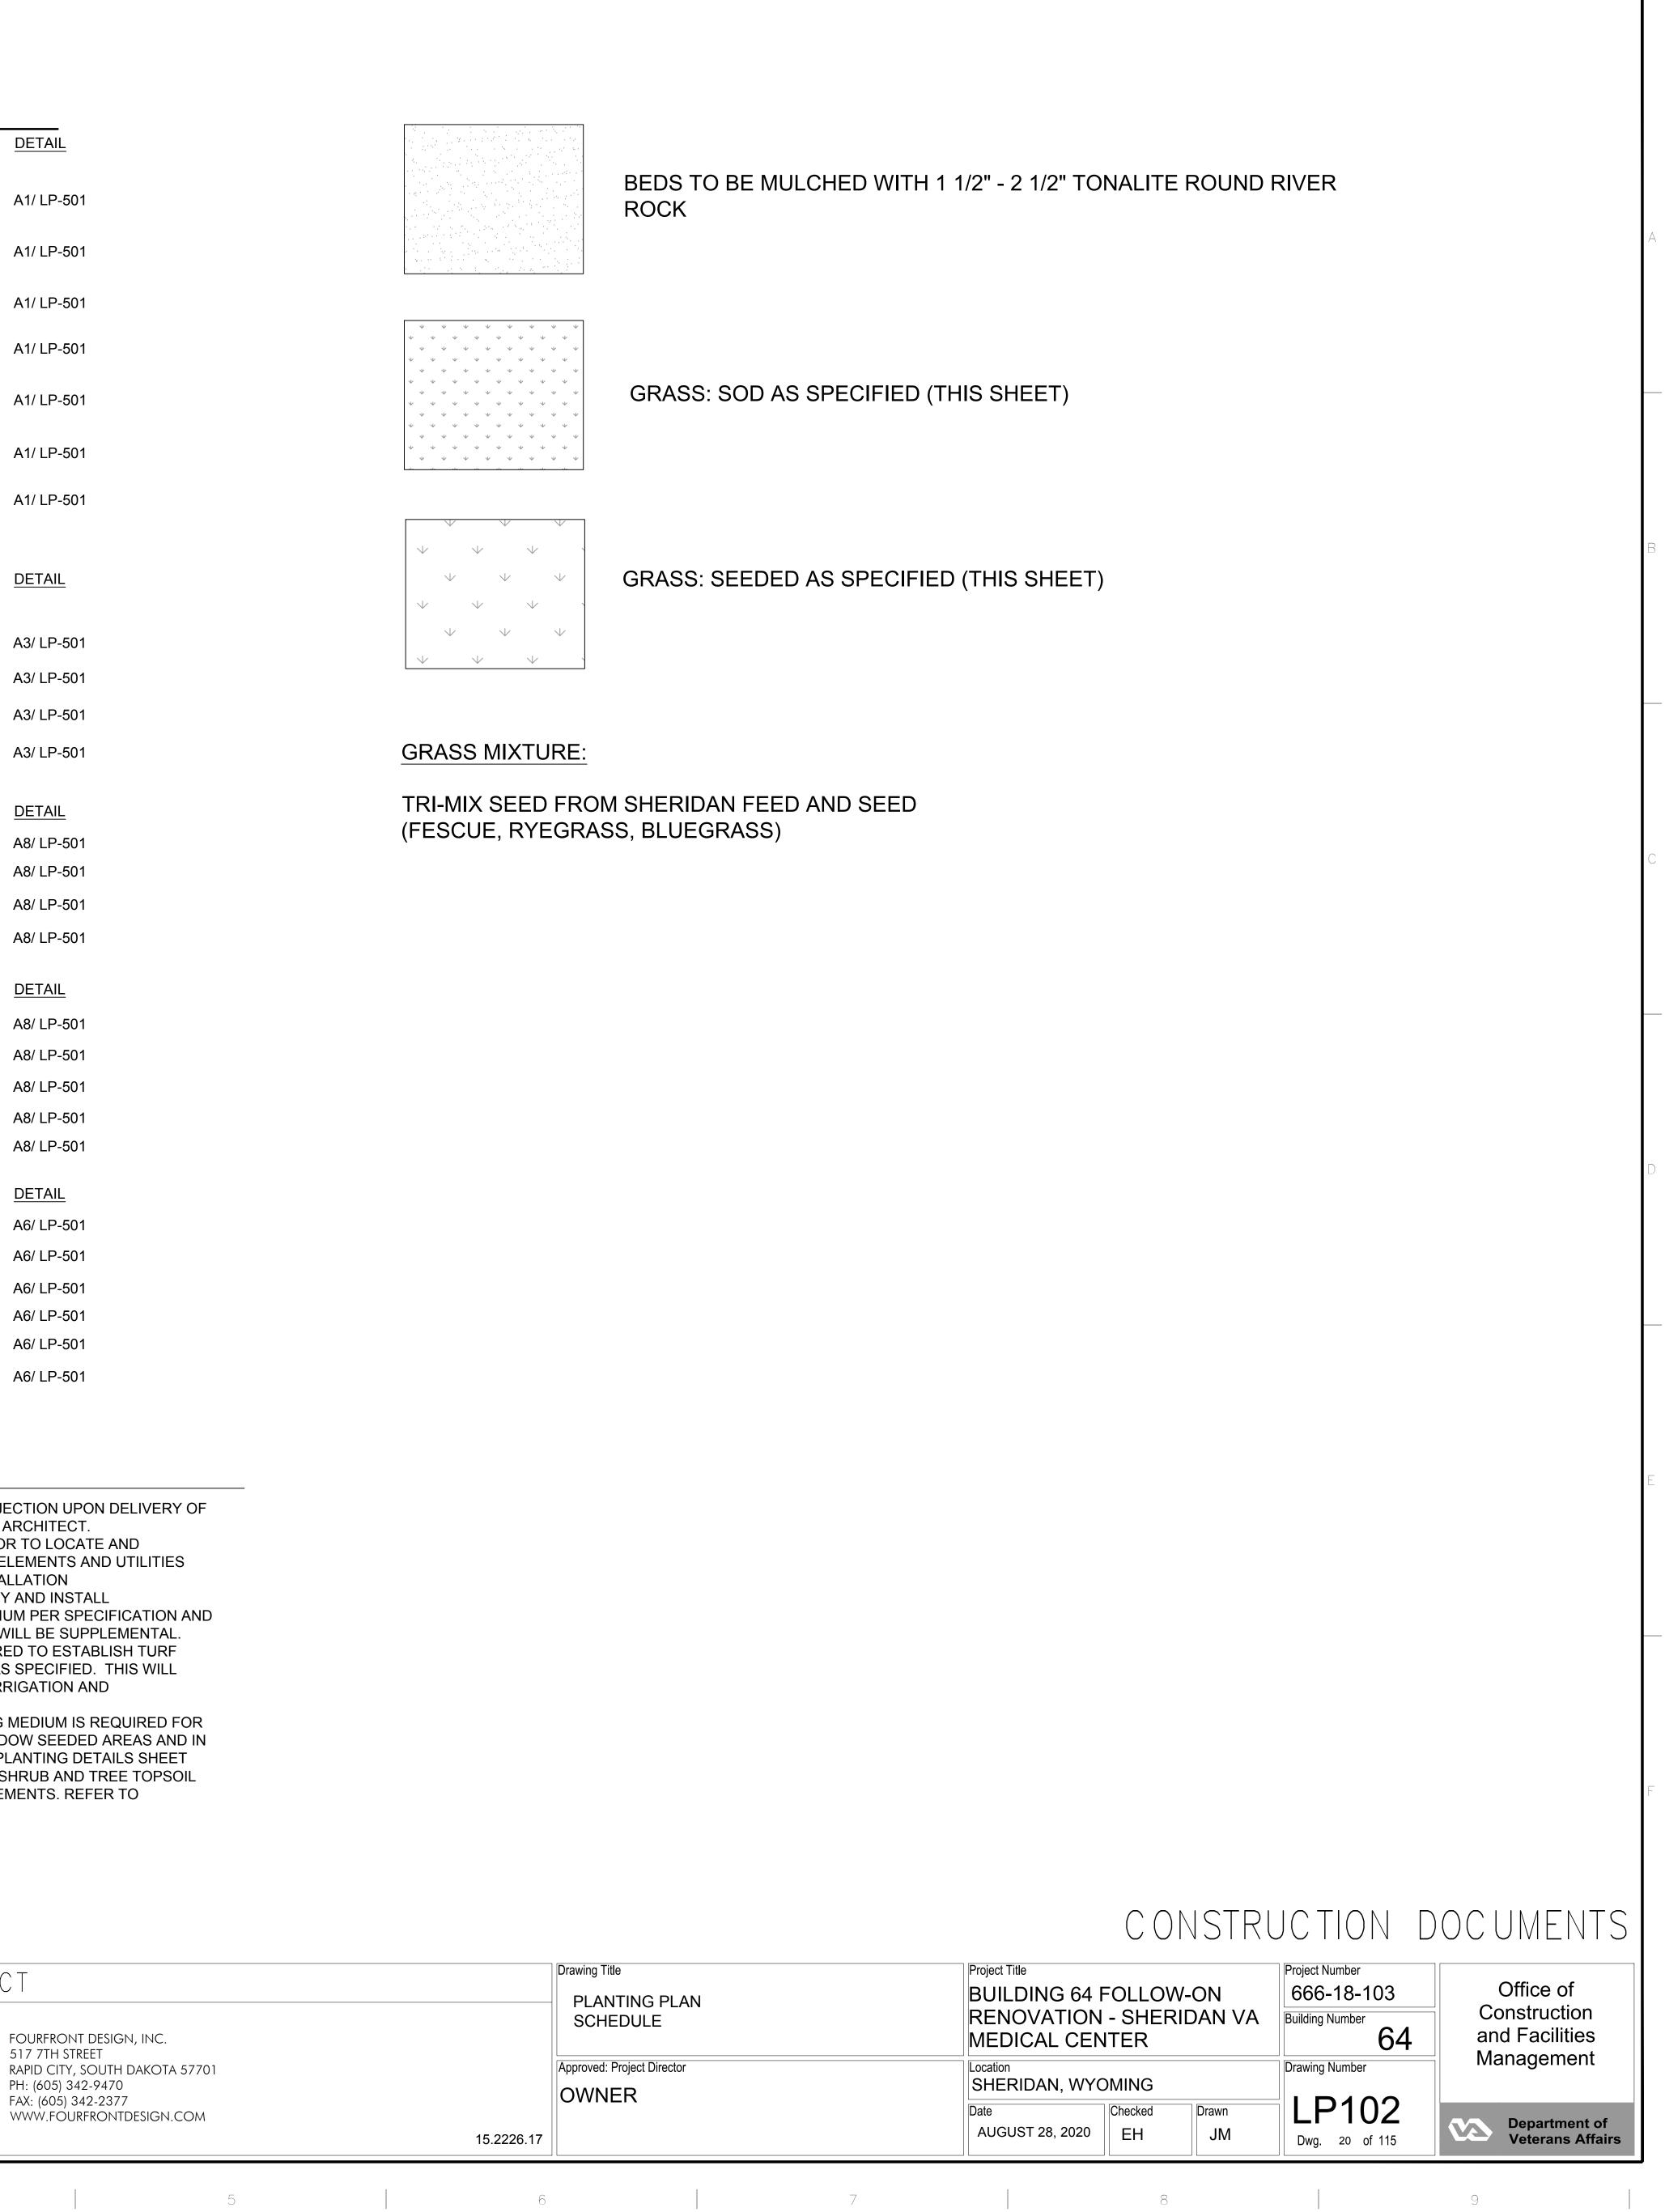


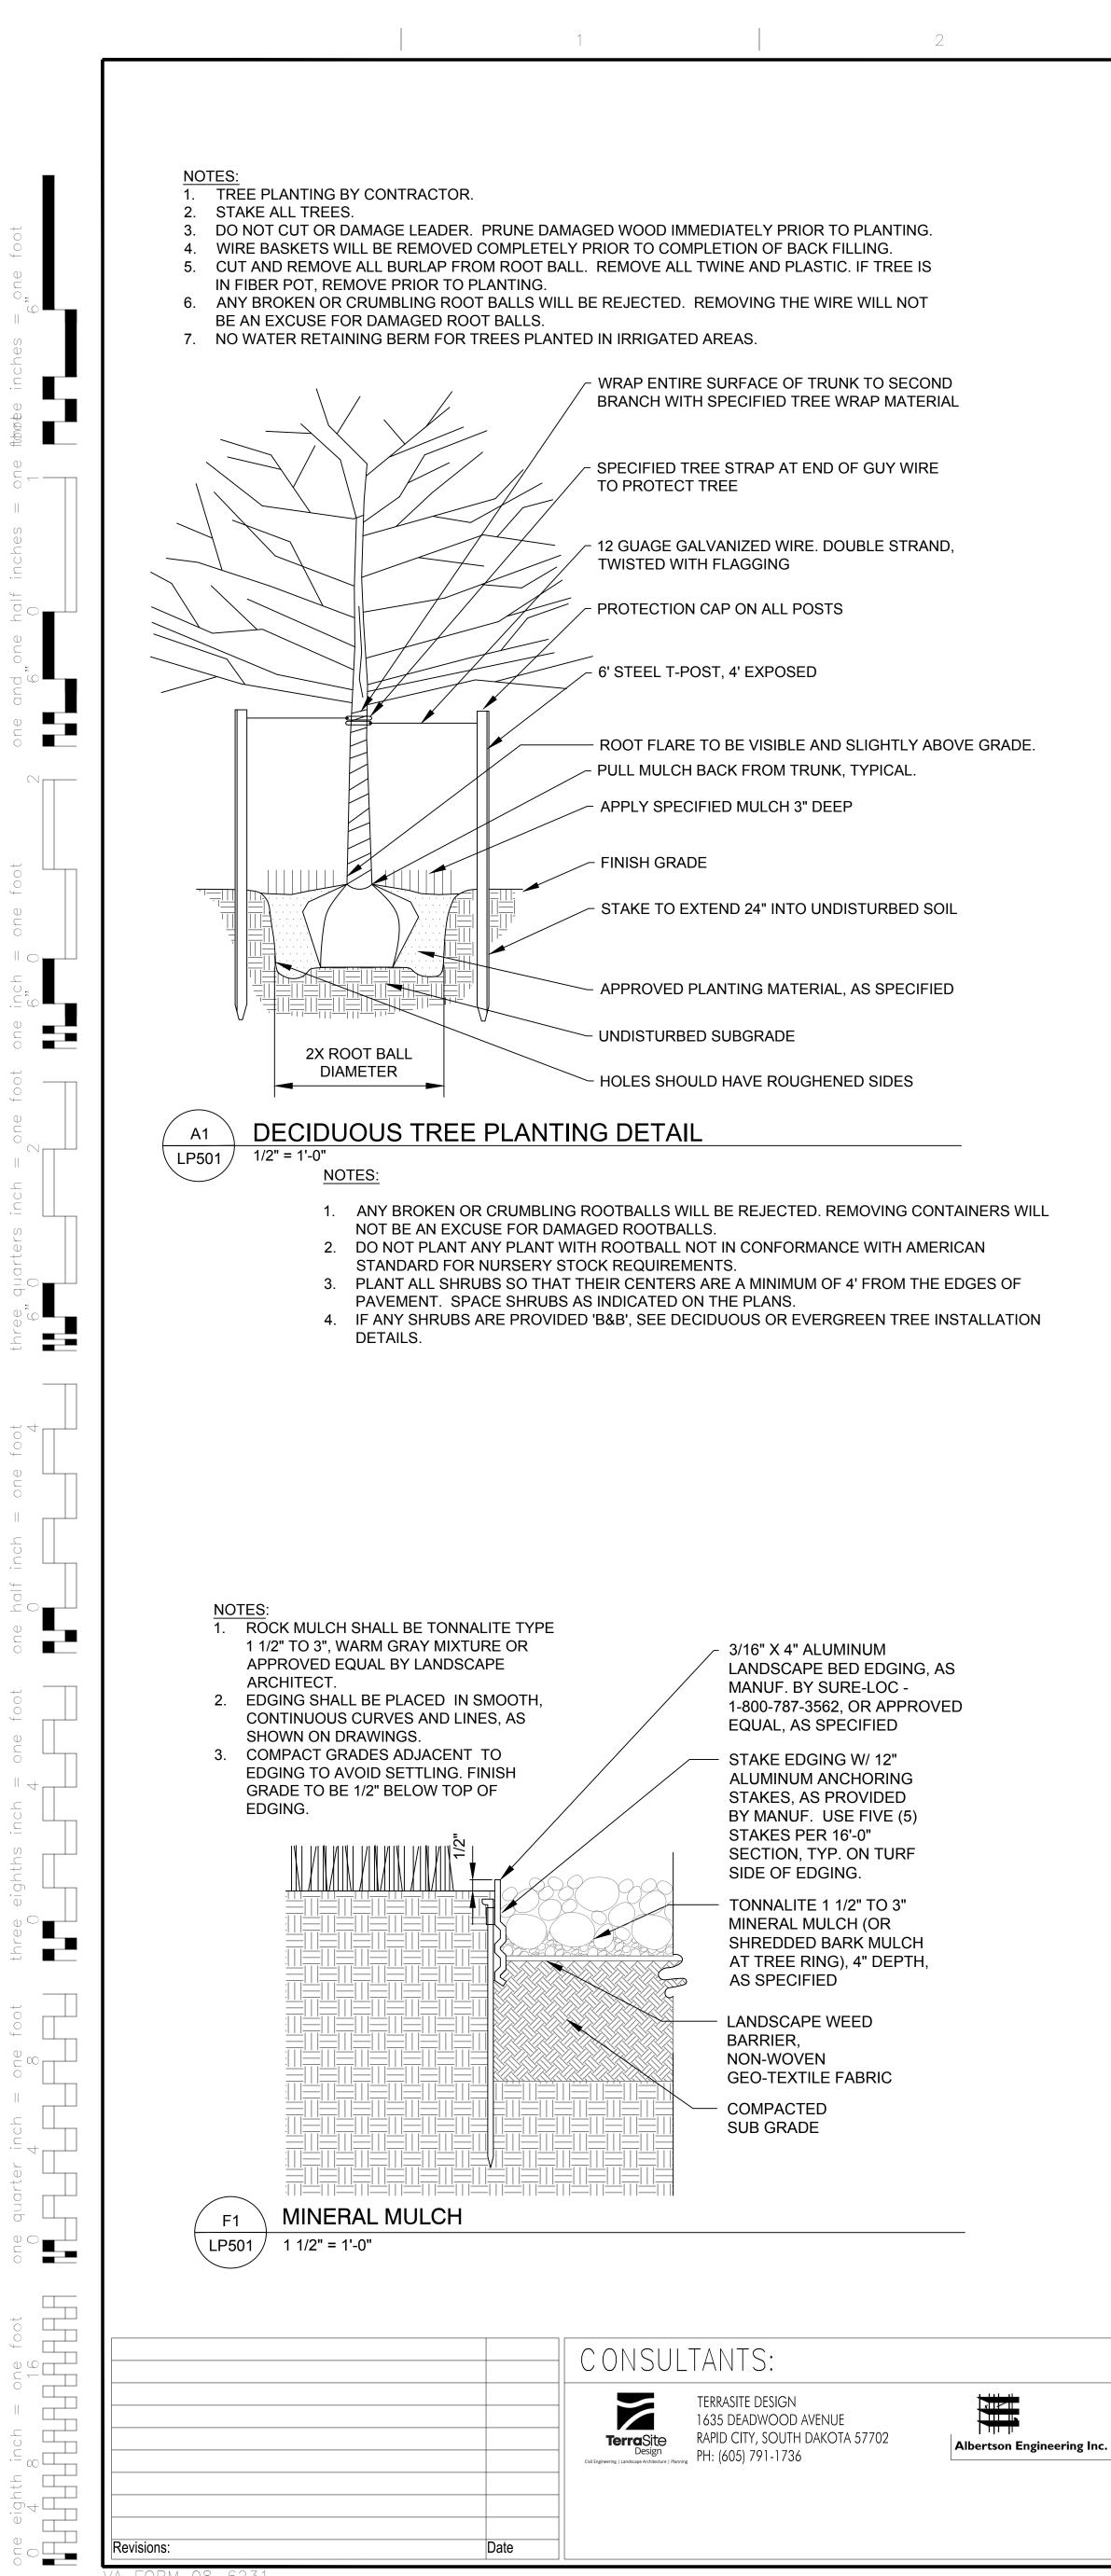

VA FORM 08-6231

1

2 3 4

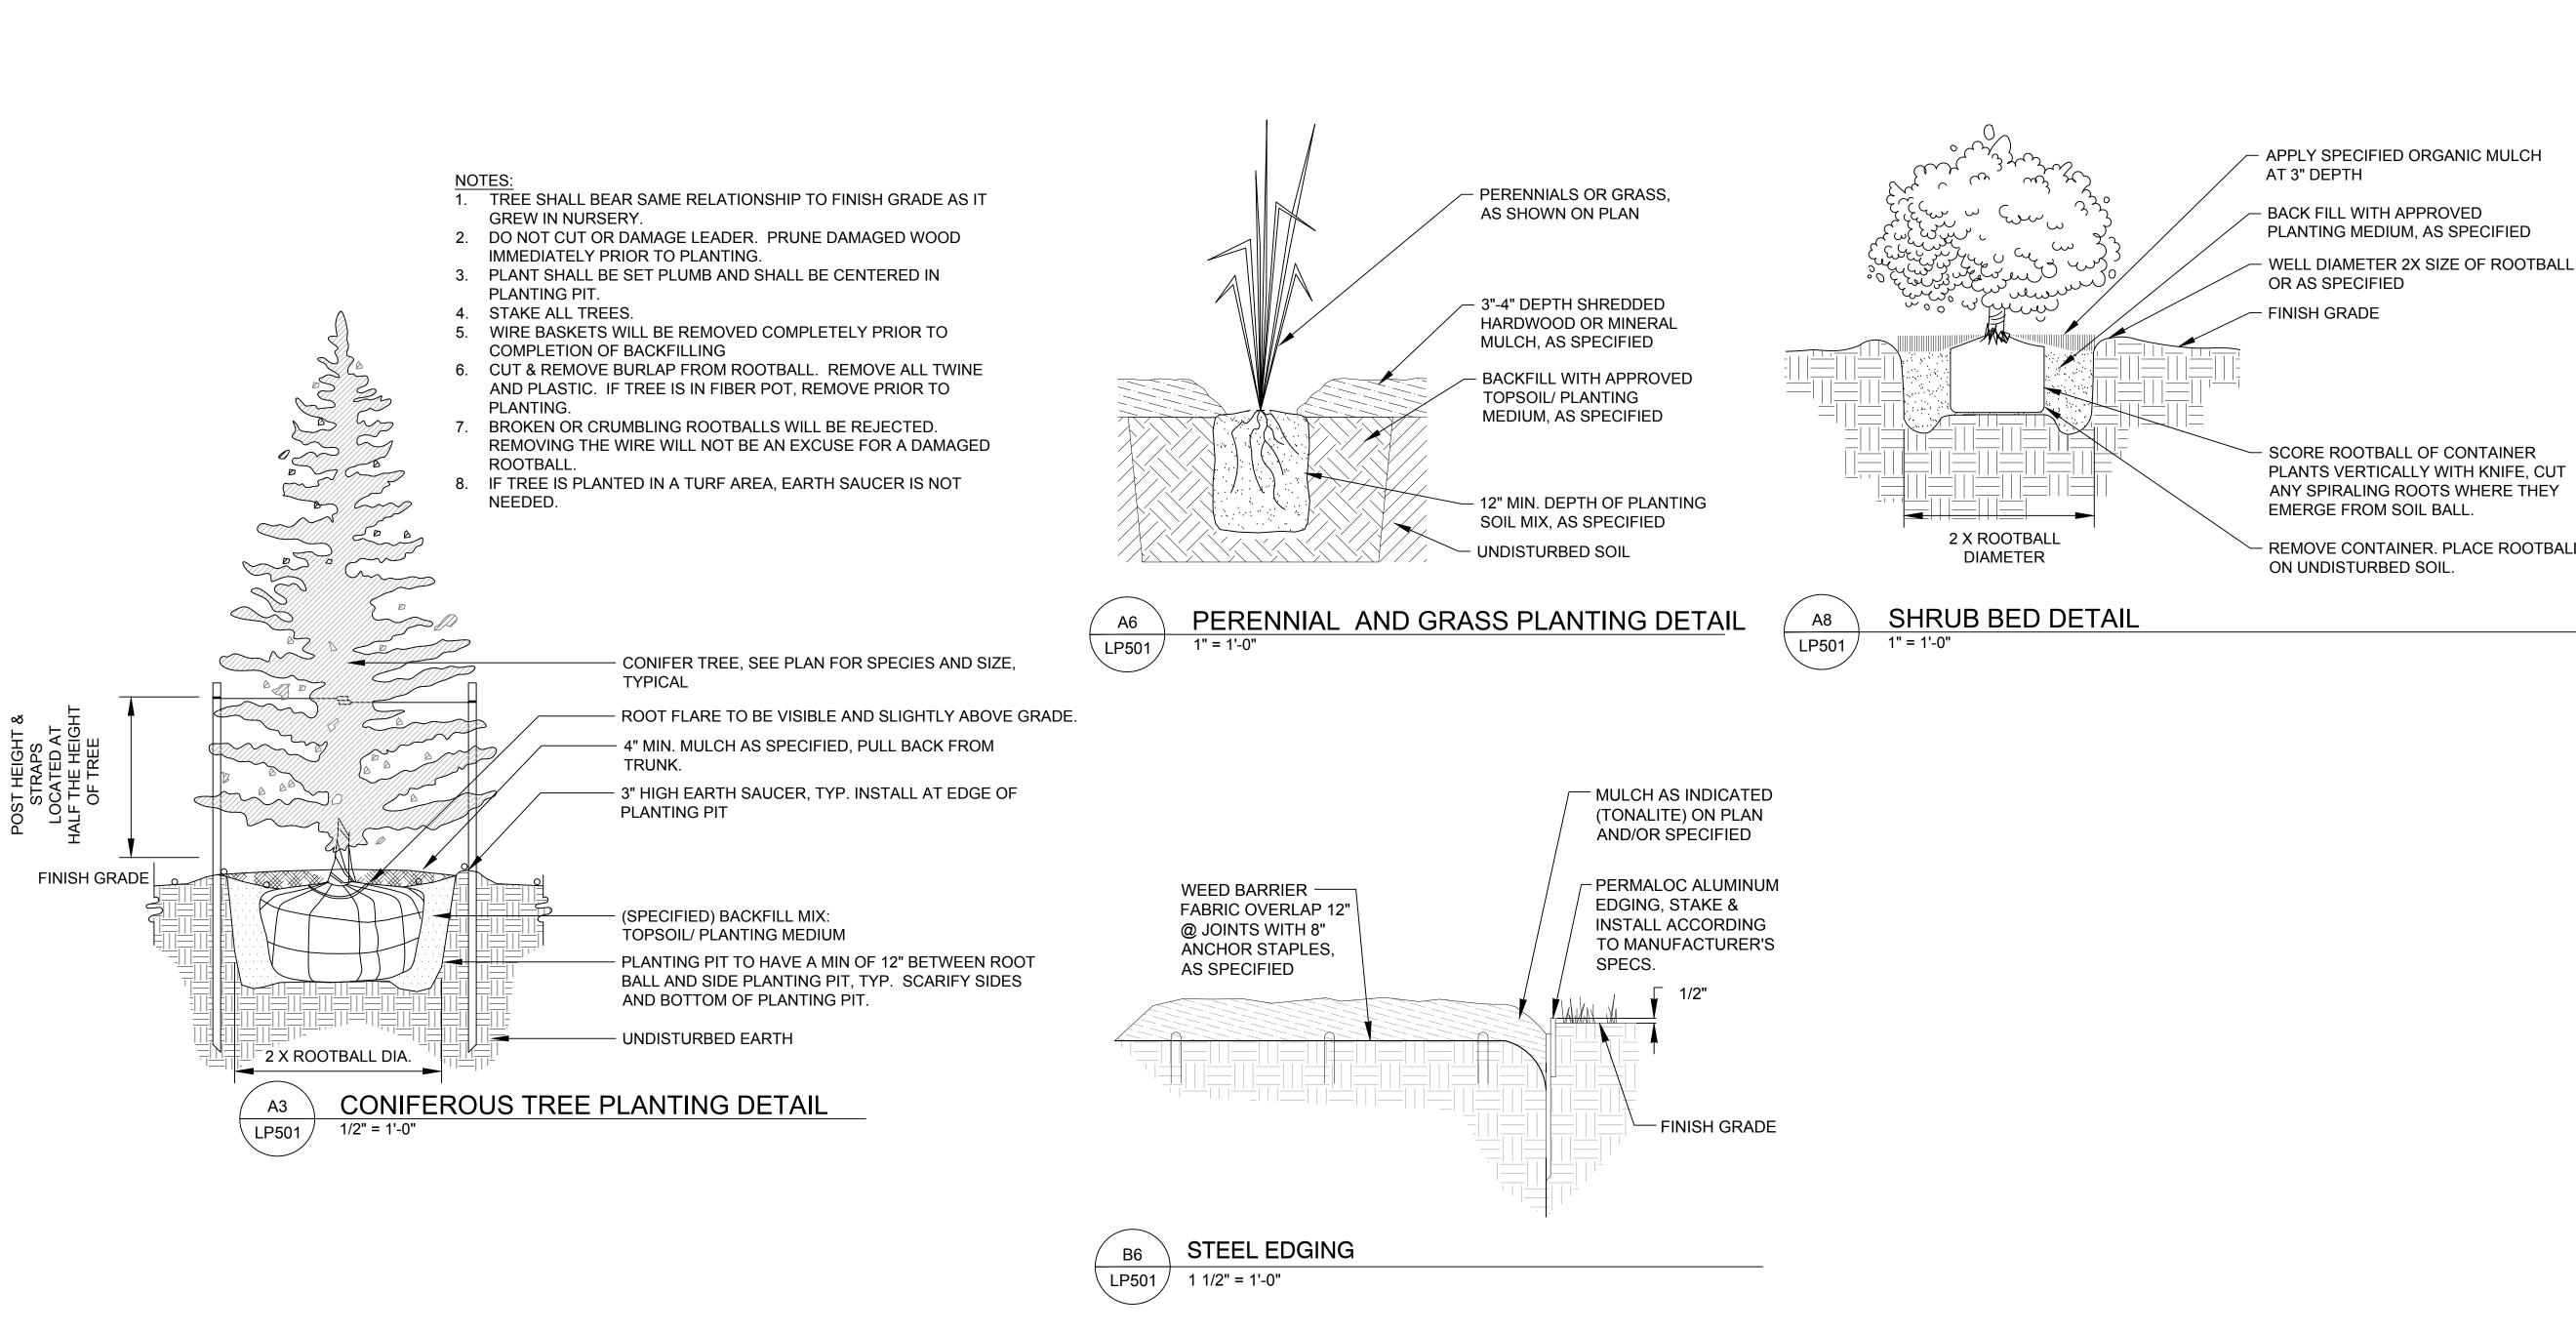

ALBERTSON ENGINEERING, INC. 3202 WEST MAIN STREET, SUITE C RAPID CITY, SOUTH DAKOTA 57702 PH: (605) 343-9606



# ARCHITECT



FOURFRONT DESIGN, INC. 517 7TH STREET RAPID CITY, SOUTH DAKOTA 57701 PH: (605) 342-9470 FAX: (605) 342-2377 FOURFRONT WWW.FOURFRONTDESIGN.COM

5 6

Drawing Title	Project Title BUILDING 64 FOLLOW-ON RENOVATION - SHERIDAN VA MEDICAL CENTER			Project Number
LANDSCAPE				666-18-1
PLANTING DETAILS				Building Number
Approved: Project Director OWNER	Location SHERIDAN, WYOMING			Drawing Number
	Date	Checked	Drawn	LP5
	AUGUST 28, 2020	SM	JM	Dwg. 21 c
	LANDSCAPE PLANTING DETAILS	LANDSCAPE PLANTING DETAILS       BUILDING 64 RENOVATION MEDICAL CEN         Approved: Project Director       Location SHERIDAN, WY Date	LANDSCAPE PLANTING DETAILS BUILDING 64 FOLLOV RENOVATION - SHER MEDICAL CENTER Approved: Project Director OWNER Date Checked	LANDSCAPE       BUILDING 64 FOLLOW-ON         PLANTING DETAILS       BUILDING 64 FOLLOW-ON         Approved: Project Director       MEDICAL CENTER         OWNER       Location         SHERIDAN, WYOMING         Date       Checked         Drawn

SCORE ROOTBALL OF CONTAINER PLANTS VERTICALLY WITH KNIFE, CUT ANY SPIRALING ROOTS WHERE THEY EMERGE FROM SOIL BALL. · REMOVE CONTAINER. PLACE ROOTBALL ON UNDISTURBED SOIL. ON DOCUMENTS Office of -103 Construction 64 and Facilities Management 01 Department of Veterans Affairs of 115 7 8 9