

| ROOM SCHEDULE         |                       |
|-----------------------|-----------------------|
| 2A-01 MECHANICAL      | 2C-14A                |
| 2B-02 ANTE.           | 2C-16 MINOR O.R. #4   |
| 2B-02A STORAGE        | 2C-20 UTILITY         |
| 2B-04 ANTE.           | 2C-22 FORMS ROOM      |
| 2B-04A OFFICE         | 2C-22A KITCHEN        |
| 2C-01 ENG STORAGE     | 2C-23 STORAGE         |
| 2C-03 FEMALE LOCKER   | 2C-24 HAC             |
| 2C-03B ELEC           | 2C-25 STORAGE         |
| 2C-05 MALE LOCKER     | 2C-26 X-RAY           |
| 2C-07 OFFICE          | 2C-27 PASTER & SPLINT |
| 2C-09 OFFICE          | 2C-28 CONTROL ROOM    |
| 2C-10 UROLOGY O.R. #1 | 2C-29 STERILE         |
| 2C-10A CONTROL        | 2C-30 ENDOSCOPIC      |
| 2C-12 O.R. #2 GENERAL | O.R. #5               |
| 2C-12A                | O.R. #3               |
| 2C-14 O.R. #3 GENERAL | C-205 CORRIDOR        |
|                       | C-206 CORRIDOR        |

- PLUMBING DEMOLITION NOTES:**
- DEMOLITION DRAWINGS ARE DIAGRAMMATIC ONLY AND ARE BASED ON FIELD OBSERVATION AND EXISTING RECORD DRAWINGS. CONTRACTOR SHALL VERIFY ALL EXISTING CONDITIONS PRIOR TO BEGINNING WORK AND NOTIFY THE ARCHITECT/ENGINEER OF ANY DISCREPANCIES BETWEEN THE "AS-BUILT" CONDITIONS AND THESE DRAWINGS. PROVIDE ADDITIONAL DEMOLITION AS REQUIRED BASED ON FIELD CONDITIONS.
  - THIS CONTRACTOR IS RESPONSIBLE FOR REMOVAL AND RE-INSTALLING OF EXISTING CEILING TILE NOT REMOVED BY THE GENERAL CONTRACTOR FOR THE DEMOLITION OF EXISTING PLUMBING PIPING, EQUIPMENT, ETC. VERIFY WITH ARCHITECTURAL PLANS FOR CEILING WORK BY THE GENERAL CONTRACTOR. ANY CEILING TILE OR GRID DAMAGED DURING CONSTRUCTION SHALL BE REPLACED WITH NEW BY THIS CONTRACTOR.
  - THIS CONTRACTOR SHALL OPEN ALL WALLS AND/OR CEILING FOR DEMOLITION OF EXISTING PLUMBING PIPING, EQUIPMENT, ETC. AS REQUIRED.
  - THIS CONTRACTOR IS RESPONSIBLE FOR PATCHING ALL HOLES/WALLS AND/OR CEILING FROM DEMOLISHED PLUMBING PIPING, EQUIPMENT, ETC. IN FLOORS, WALLS, AND CEILING TO MATCH EXISTING.
    - △ DISCONNECT AND REMOVE EXISTING PLUMBING FIXTURE OR EQUIPMENT CONNECTION AND ALL ASSOCIATED TRIM, DOMESTIC COLD AND HOT WATER, WASTE AND VENT, HANGERS, INSULATION, VALVES, ETC.
    - △ DISCONNECT AND REMOVE EXISTING PLUMBING PIPING AND ALL ASSOCIATED INSULATION, HANGERS, VALVES, ETC. AS SHOWN BY HAVING.
    - △ DISCONNECT AND REMOVE EXISTING RAIN LEADER PIPING AND ALL ASSOCIATED INSULATION, HANGERS, VALVES, ETC. FROM CEILING SPACE OF FIRST FLOOR TO CEILING SPACE OF SECOND FLOOR. PREPARE REMAINING PIPING FOR NEW CONNECTION.

- PHASING NOTES**
- ALL WASTE AND WATER LINES BEING RELOCATED THAT SERVE ADJACENT SPACES TO THE WORK AREA ON 2ND FLOOR SHALL BE CAREFULLY COORDINATED WITH THE OWNER ONE A MINIMUM OF 2 WEEKS ADVANCE NOTICE PRIOR TO COMMENCEMENT OF WORK. ALL WORK SHALL BE DONE DURING EVENING HOURS AND WEEKENDS IN ORDER TO MINIMIZE DOWNTIME FOR THE AFFECTED SPACES.

1 SECOND FLOOR PLUMBING DEMO PLAN  
P2



SCALE: 1/8" = 1'-0"

**Dept. of Veterans Affairs**  
Health Care System  
2101 Elm Street North  
Fargo, ND 58102


**IMAGE GROUP**  
IMAGE GROUP INC.  
403 CENTER AVENUE, SUITE 300  
MOORHEAD, MN 56560

IMAGE GROUP INC., Architecture & Interiors  
OBERMILLER NELSON ENGINEERING, Mechanical Engineers  
MBI ENGINEERING, Electrical Engineers  
TRIO ENVIRONMENTAL, Environmental Consultants


**ONE**  
BUILDING SYSTEMS CONSULTANTS  
Fargo • Grand Forks • Bismarck  
Alexandria • 877.380.0501

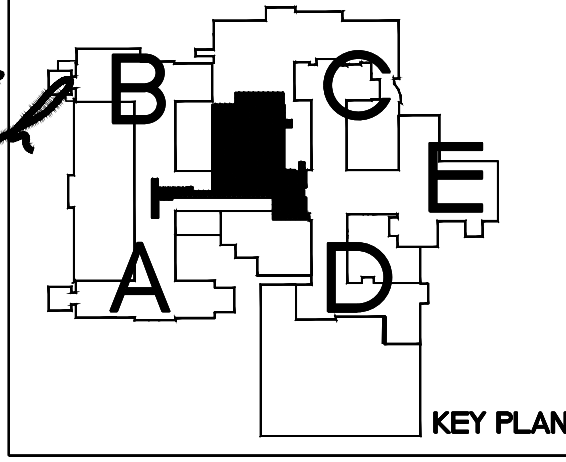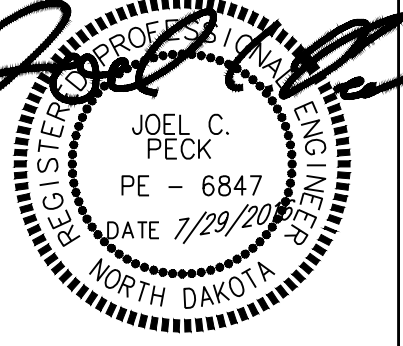

|   |  |   |  |                              |
|---|--|---|--|------------------------------|
| Drawing Title<br><b>SECOND FLOOR PLUMBING DEMO PLAN</b> |  | Project Title<br><b>RENOVATE 2ND FLOOR,<br/>BLDG 46 FOR MEDICAL SPECIALTIES</b> |  | Date<br><b>JULY 29, 2016</b> |
| VA Project No.<br><b>437-14-110</b>                     | Contract No.<br><b>VA263-P-1217<br/>VA263-C-</b> | Designed By<br><b>JCP</b>   | Checked By<br><b>JCP</b>                                     | Scale<br><b>AS NOTED</b>     |
| Building No.<br><b>46</b>                               | AutoCAD File Name<br><b>2014241-P2.dwg</b>       | Drawn By<br><b>MCW</b>  | Location<br><b>FARGO VA HEALTH CARE SYSTEM<br/>FARGO, ND</b> | Drawing No.<br><b>P2</b>     |
|   |  |   |  | Dwg. 17 of 36                |

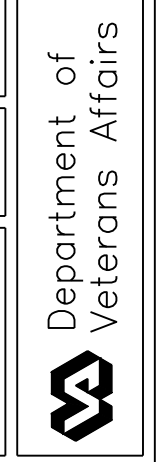



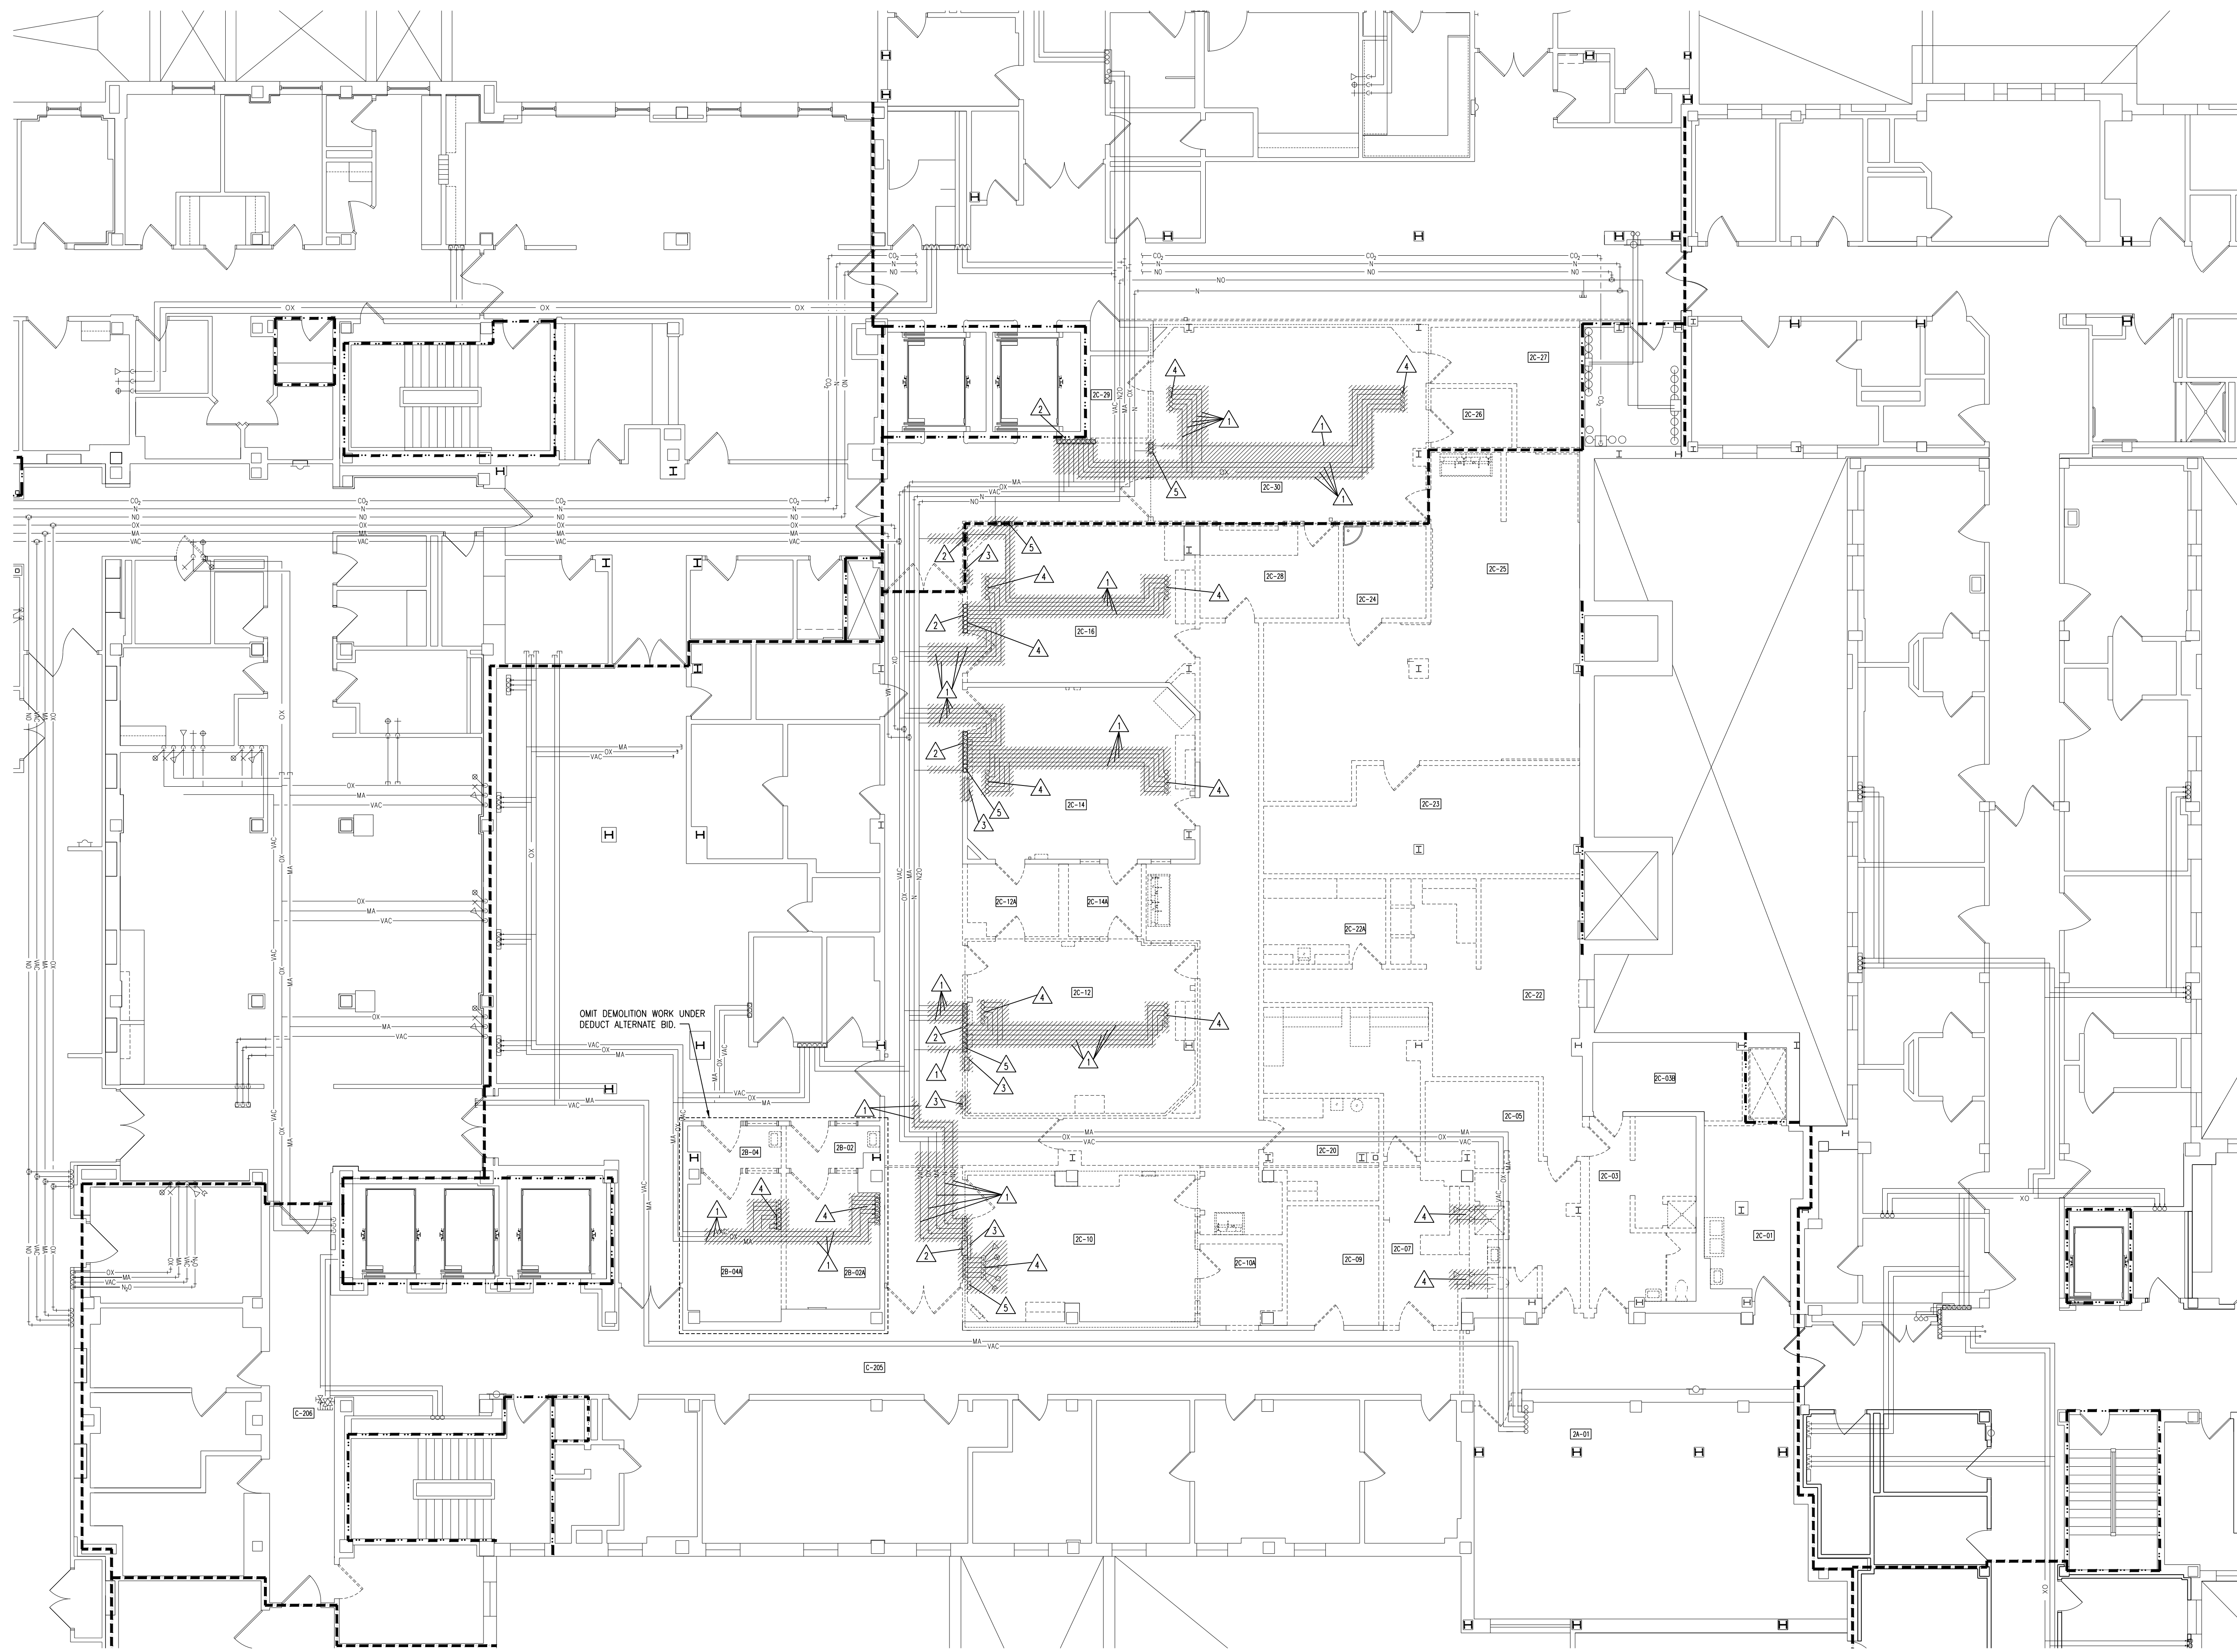

| ROOM SCHEDULE          |                            |
|------------------------|----------------------------|
| 2A-01 MECHANICAL       | 2C-14A MINOR O.R. #4       |
| 2B-02 ANTE.            | 2C-15 UTILITY              |
| 2B-02A STORAGE         | 2C-22 FORMS ROOM           |
| 2B-04 ANTE.            | 2C-22A KITCHEN             |
| 2B-04A OFFICE          | 2C-23 STORAGE              |
| 2C-01 ENG STORAGE      | 2C-24 HAC                  |
| 2C-03 FEMALE LOCKER    | 2C-25 STORAGE              |
| 2C-03B ELEC            | 2C-26 X-RAY                |
| 2C-05 MALE LOCKER      | 2C-27 PLASTER & SPLINT     |
| 2C-07 OFFICE           | 2C-28 CONTROL ROOM         |
| 2C-09 OFFICE           | 2C-29 STERILE              |
| 2C-10 UROLOGY O.R. #1  | 2C-30 ENDOVASCULAR O.R. #5 |
| 2C-10A CONTROL         | C-205 CORRIDOR             |
| 2C-12 O.R. #2 GENERAL  | C-206 CORRIDOR             |
| 2C-12A O.R. #3 GENERAL |                            |

**MEDICAL GAS DEMOLITION NOTES:**

A. DEMOLITION DRAWINGS ARE DIAGRAMMATIC ONLY AND ARE BASED ON FIELD OBSERVATION AND EXISTING RECORD DRAWINGS. CONTRACTOR SHALL VERIFY ALL EXISTING CONDITIONS PRIOR TO BEGINNING WORK AND NOTIFY THE ARCHITECT/ENGINEER OF ANY DISCREPANCIES BETWEEN THE "AS-BUILT" CONDITIONS AND THESE DRAWINGS. PROVIDE ADDITIONAL DEMOLITION AS REQUIRED BASED ON FIELD CONDITIONS.

B. THIS CONTRACTOR IS RESPONSIBLE FOR REMOVAL AND RE-INSTALLING OF EXISTING CEILING TILE NOT REMOVED BY THE GENERAL CONTRACTOR FOR THE DEMOLITION OF EXISTING MEDICAL GAS PIPING, EQUIPMENT, ETC. VERIFY WITH ARCHITECTURAL PLANS FOR CEILING WORK BY THE GENERAL CONTRACTOR ANY CEILING TILE OR GRID DAMAGED DURING CONSTRUCTION SHALL BE REPLACED WITH NEW BY THIS CONTRACTOR.

C. THIS CONTRACTOR SHALL OPEN ALL WALLS AND/OR CEILING FOR DEMOLITION OF EXISTING MEDICAL GAS PIPING, EQUIPMENT, ETC. AS REQUIRED.

D. THIS CONTRACTOR IS RESPONSIBLE FOR PATCHING ALL HOLES/WALLS AND OR CEILING FROM DEMOLISHED MEDICAL GAS PIPING, EQUIPMENT, ETC. IN FLOORS, WALLS, AND CEILING TO MATCH EXISTING.

△ DISCONNECT AND REMOVE EXISTING MEDICAL GAS PIPING AND ALL ASSOCIATED HANGERS AS SHOWN BY HATCHING.

△ DISCONNECT AND REMOVE EXISTING MEDICAL GAS ZONE VALVE BOX AND ALL ASSOCIATED PIPING, VALVES, BOX, ETC...

△ DISCONNECT AND REMOVE EXISTING MEDICAL GAS ZONE ALARM AND ALL ASSOCIATED PIPING, CONTROLS, ETC...

△ DISCONNECT AND REMOVE ALL EXISTING MEDICAL GAS OUTLETS AND ALL ASSOCIATED PIPING, HANGERS, ETC.

△ DISCONNECT AND REMOVE EXISTING NITROGEN CONTROL PANEL AND ALL ASSOCIATED PIPING, VALVES, ETC.

**PHASING NOTES**

1. ALL EXISTING MEDICAL GAS MAINS IN THE REMODEL AREA CURRENTLY SERVING OTHER WINGS OF THE HOSPITAL (WING 2B, C) SHALL REMAIN IN OPERATION AT ALL TIMES. ANY WORK REQUIRED ON THE EXISTING MAINS SHALL BE OCCUR DURING WEEKENDS OR EVENING HOURS AND SHALL BE COORDINATED A MINIMUM OF TWO WEEKS IN ADVANCE WITH THE OWNER. ANY WORK ON PIPING THAT SERVES OTHER AREAS SHALL INCLUDE MEDICAL GAS TESTING AND CERTIFICATION TO KEEP EXISTING AREAS IN OPERATION.

1 SECOND FLOOR MEDICAL GAS DEMO PLAN  
P3



SCALE: 1/8" = 1'-0"

**Dept. of Veterans Affairs**  
Health Care System  
2101 Elm Street North  
Fargo, ND 58102

**IMAGE GROUP**  
IMAGE GROUP INC.  
403 CENTER AVENUE, SUITE 300  
MOORHEAD, MN 56560

IMAGE GROUP INC., Architecture & Interiors  
OBERMILLER NELSON ENGINEERING, Mechanical Engineers  
MBI ENGINEERING, Electrical Engineers  
TRIO ENVIRONMENTAL, Environmental Consultants


**ONE**  
BUILDING SYSTEMS CONSULTANTS  
Fargo • Grand Forks • Bismarck  
Alexandria • 877.380.0501

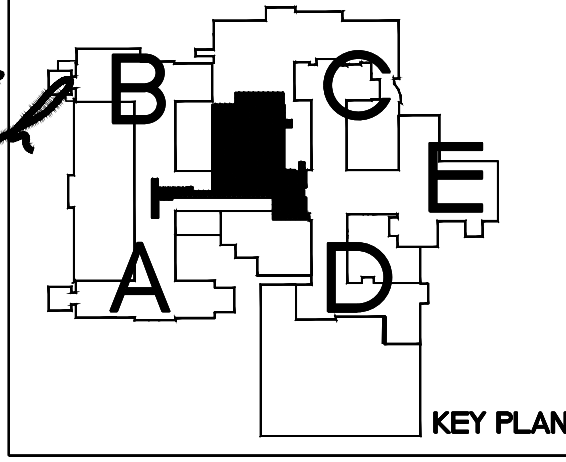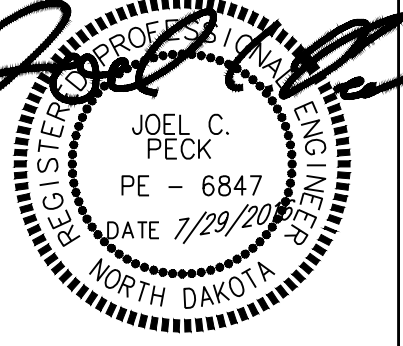


|  |  |
|--|--|
| Drawing Title<br><b>SECOND FLOOR MEDICAL GAS DEMO PLAN</b> |  |
| VA Project No.<br>437-14-110                               | Contract No.<br>VA263-P-1217<br>VA263-C- |
| Building No.<br>46   | AutoCAD File Name<br>2014241-P3.dwg      |

|   |                   |
|---|-------------------|
| Project Title<br><b>RENOVATE 2ND FLOOR, BLDG 46 FOR MEDICAL SPECIALTIES</b> |                   |
| Designed By<br>JCP  | Checked By<br>JCP |
| Drawn By<br>MCW   |                   |
| Location<br><b>FARGO VA HEALTH CARE SYSTEM FARGO, ND</b>                    |                   |

|                          |
|--------------------------|
| Date<br>JULY 29, 2016    |
| Scale<br>AS NOTED        |
| Drawing No.<br><b>P3</b> |
| Dwg. # of 36             |

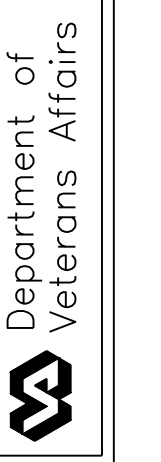



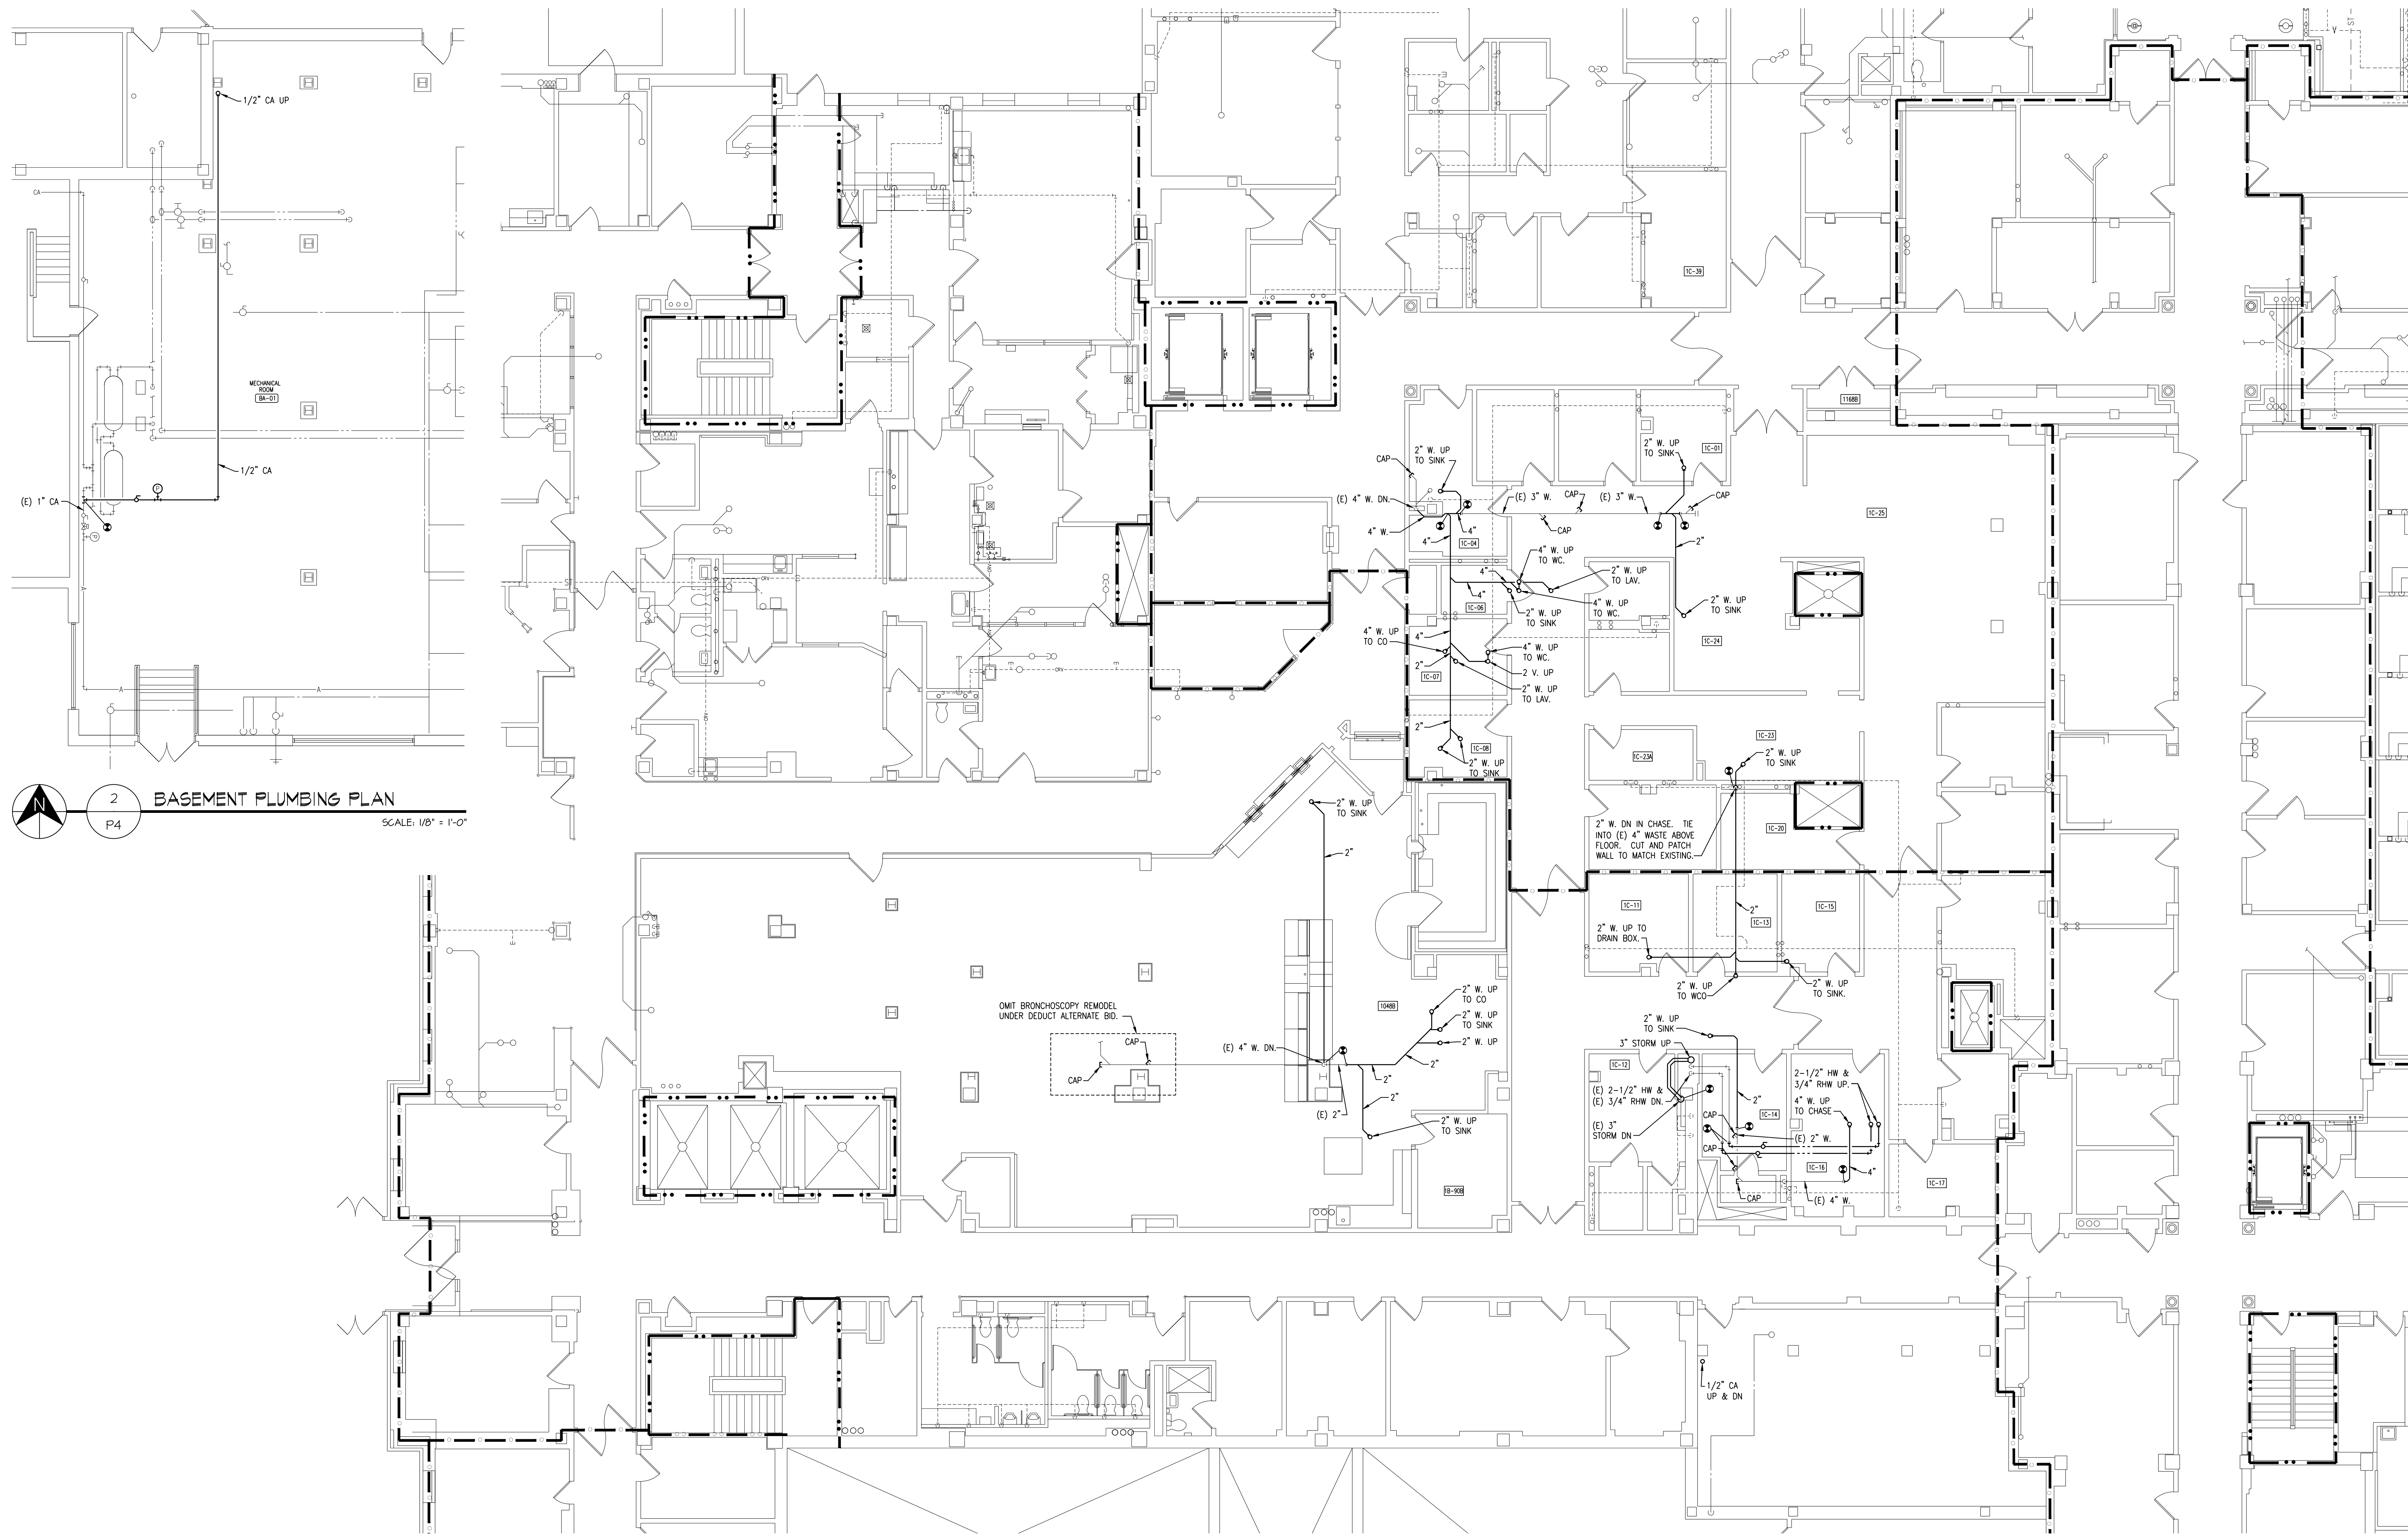

2 BASEMENT PLUMBING PLAN  
SCALE: 1/8" = 1'-0"

1 FIRST FLOOR PLUMBING PLAN  
SCALE: 1/8" = 1'-0"

| ROOM SCHEDULE    |                         |  |
|------------------|-------------------------|--|
| 1048B SUPERVISOR | IC-13 EXAM              |  |
| 1168B PHARMACY   | IC-14 PATIENT EDUCATION |  |
| 1168B WAITING    | IC-15 EXAM              |  |
| 1B-908B OFFICE   | IC-16 PROCEDURE         |  |
| IC-01 INTAKE     | IC-17 CLEAN             |  |
| IC-04 PHARMACY-D | IC-20 STORAGE           |  |
| IC-06 HAC        | IC-23 NURSE STATION     |  |
| IC-07 EXAM       | IC-23A MEDS             |  |
| IC-08 EXAM       | IC-24 BLUE DESK         |  |
| IC-11 EXAM       | IC-25 WAITING           |  |
| IC-12 EXAM       | IC-26 EXAM / TREAT      |  |

- PLUMBING NOTES:**
- CONTRACTOR SHALL VERIFY ALL EXISTING CONDITIONS PRIOR TO BEGINNING WORK AND NOTIFY THE ARCHITECT/ENGINEER OF ANY DISCREPANCIES BETWEEN THE "AS-BUILT" CONDITIONS AND THESE DRAWINGS.
  - COORDINATE ALL PLUMBING INSTALLATION WITH GENERAL FIRE PROTECTION, VENTILATION, AND ELECTRICAL CONTRACTORS. INSTALL ALL PLUMBING PIPING AS HIGH AS POSSIBLE. PROVIDE ALL NECESSARY OFFSETS (DROPS AND RISERS) TO KEEP PLUMBING PIPING TIGHT TO THE STRUCTURE OR DUCTWORK ABOVE. OFFSET PLUMBING PIPING TO AVOID BEAMS AND INSTALLATION BY ALL TRADES.
  - REFER TO AND COORDINATE WITH THE ARCHITECTURAL PLANS FOR CEILING TYPES, HEIGHTS, SOFFIT AREAS, AND ELEVATIONS FOR INSTALLATION OF NEW PLUMBING PIPING, EQUIPMENT, ETC.
  - THIS CONTRACTOR IS RESPONSIBLE FOR REMOVAL AND RE-INSTALLING OF EXISTING CEILING TILE NOT REMOVED BY THE GENERAL CONTRACTOR FOR THE INSTALLATION OF NEW PLUMBING PIPING, EQUIPMENT, ETC. VERIFY WITH ARCHITECTURAL PLANS FOR CEILING WORK BY THE GENERAL CONTRACTOR. ANY CEILING TILE OR GRID DAMAGED DURING CONSTRUCTION SHALL BE REPLACED WITH NEW BY THIS CONTRACTOR.
  - THIS CONTRACTOR SHALL OPEN ALL EXISTING WALLS AND/OR CEILINGS FOR INSTALLATION OF NEW PLUMBING PIPING, EQUIPMENT, ETC. AS REQUIRED. PATCH WALLS AND/OR CEILINGS TO MATCH EXISTING.
  - MAINTAIN 3'-0" CLEAR SPACE IN FRONT OF ALL ELECTRICAL, CONTROL, AND ACCESS PANELS FOR ACCESSIBILITY.
  - ALL SHUT-OFF VALVES, ETC., SHALL BE INSTALLED IN ACCESSIBLE CEILINGS.
  - THE EXISTING WALK PARTITION WALL IS REINFORCED WITH EXPANDED METAL. COORDINATE PIPING PENETRATION THROUGH THIS EXISTING WALK PARTITION WALL ABOVE CEILING.

- PHASING NOTES**
- ALL WORK IN FIRST FLOOR SHALL OCCUR DURING EVENING AND WEEKEND HOURS. SCHEDULE WITH VA STAFF AT LEAST 2 WEEKS IN ADVANCE.

F:\Projects\2014241\DWG\2014241-P4.dwg Nov. 28, 2016 - 12:33pm


**Dept. of Veterans Affairs**  
Health Care System  
2101 Elm Street North  
Fargo, ND 58102

**IMAGE GROUP**  
IMAGE GROUP INC.  
403 CENTER AVENUE, SUITE 300  
MOORHEAD, MN 56560

IMAGE GROUP INC., Architecture & Interiors  
OBERMILLER NELSON ENGINEERING, Mechanical Engineers  
MBI ENGINEERING, Electrical Engineers  
TRIO ENVIRONMENTAL, Environmental Consultants

**ONE**  
BUILDING SYSTEMS CONSULTANTS  
Fargo • Grand Forks • Bismarck  
Alexandria • 877.380.0501

JOEL C. PECK  
PE - 6847  
DATE 1/29/2016  
NORTH DAKOTA

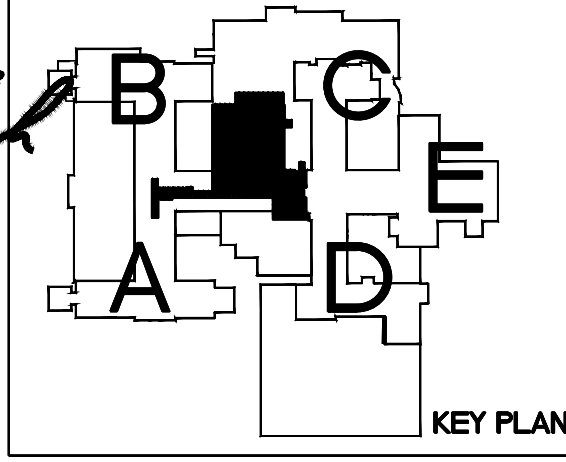

|  |  |   |  |                              |
|--|--|---|--|------------------------------|
| Drawing Title<br><b>BASEMENT AND FIRST FLOOR PLUMBING PLAN</b> |  | Project Title<br><b>RENOVATE 2ND FLOOR, BLDG 46 FOR MEDICAL SPECIALTIES</b> |  | Date<br><b>JULY 29, 2016</b> |
| VA Project No.<br><b>437-14-110</b>                            | Contract No.<br><b>VA263-P-1217 VA263-C-</b> | Designed By<br><b>JCP</b>   | Checked By<br><b>JCP</b>                                 | Scale<br><b>AS NOTED</b>     |
| Building No.<br><b>46</b>                                      | AutoCAD File Name<br><b>2014241-P4.dwg</b>   | Drawn By<br><b>MCW</b>  | Location<br><b>FARGO VA HEALTH CARE SYSTEM FARGO, ND</b> | Drawing No.<br><b>P4</b>     |
|  |  |   |  | Dwg. 19 of 36                |

Department of Veterans Affairs