


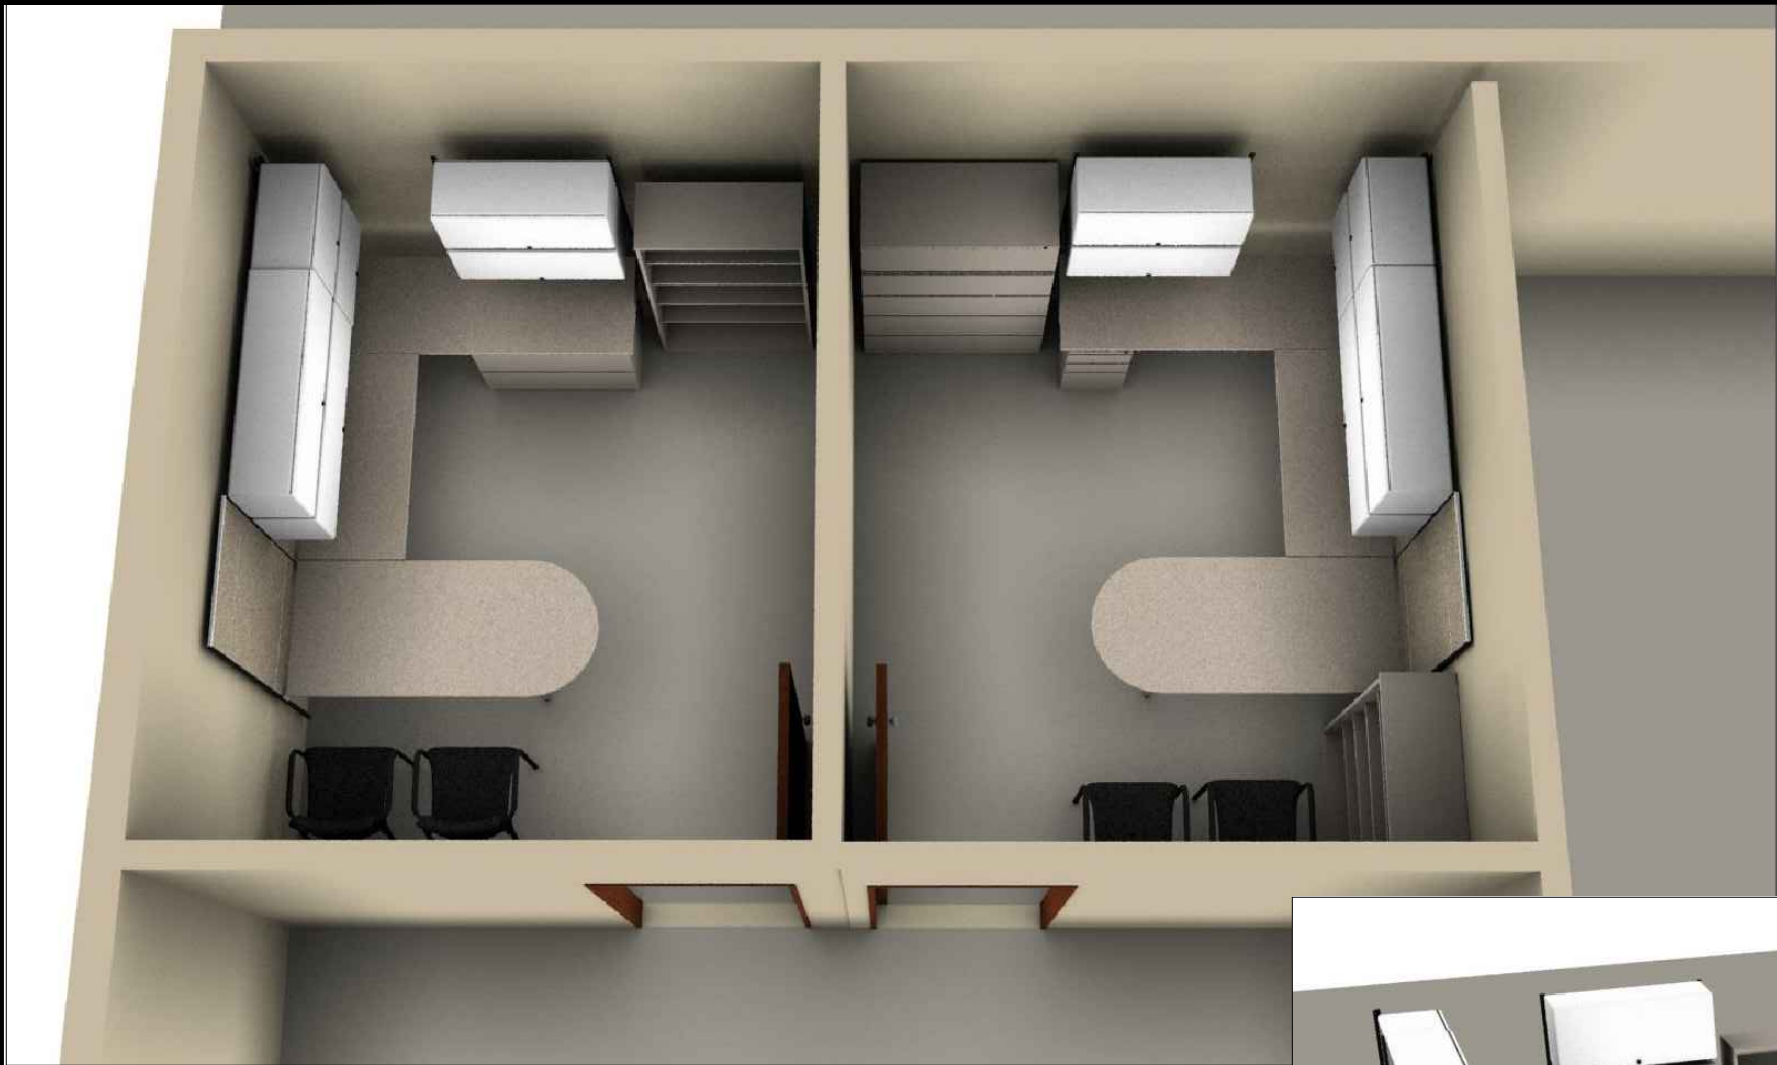

DRAWN BY: ALW	DATE: 06-02-17	CLIENT INFORMATION: DEPT. OF VETERAN AFFAIRS - BISMARCK VA	A7.2
SALES: MN	REVISED: 10-23-17		
SHEET NO. 103	SCALE: no scale		
PROJECT NAME: BISMARCK VA - PACT CLINIC RECONFIGURE Offices 101-102 3D			
DWG FILE:			