



SECOND FLOOR BLDG. #7

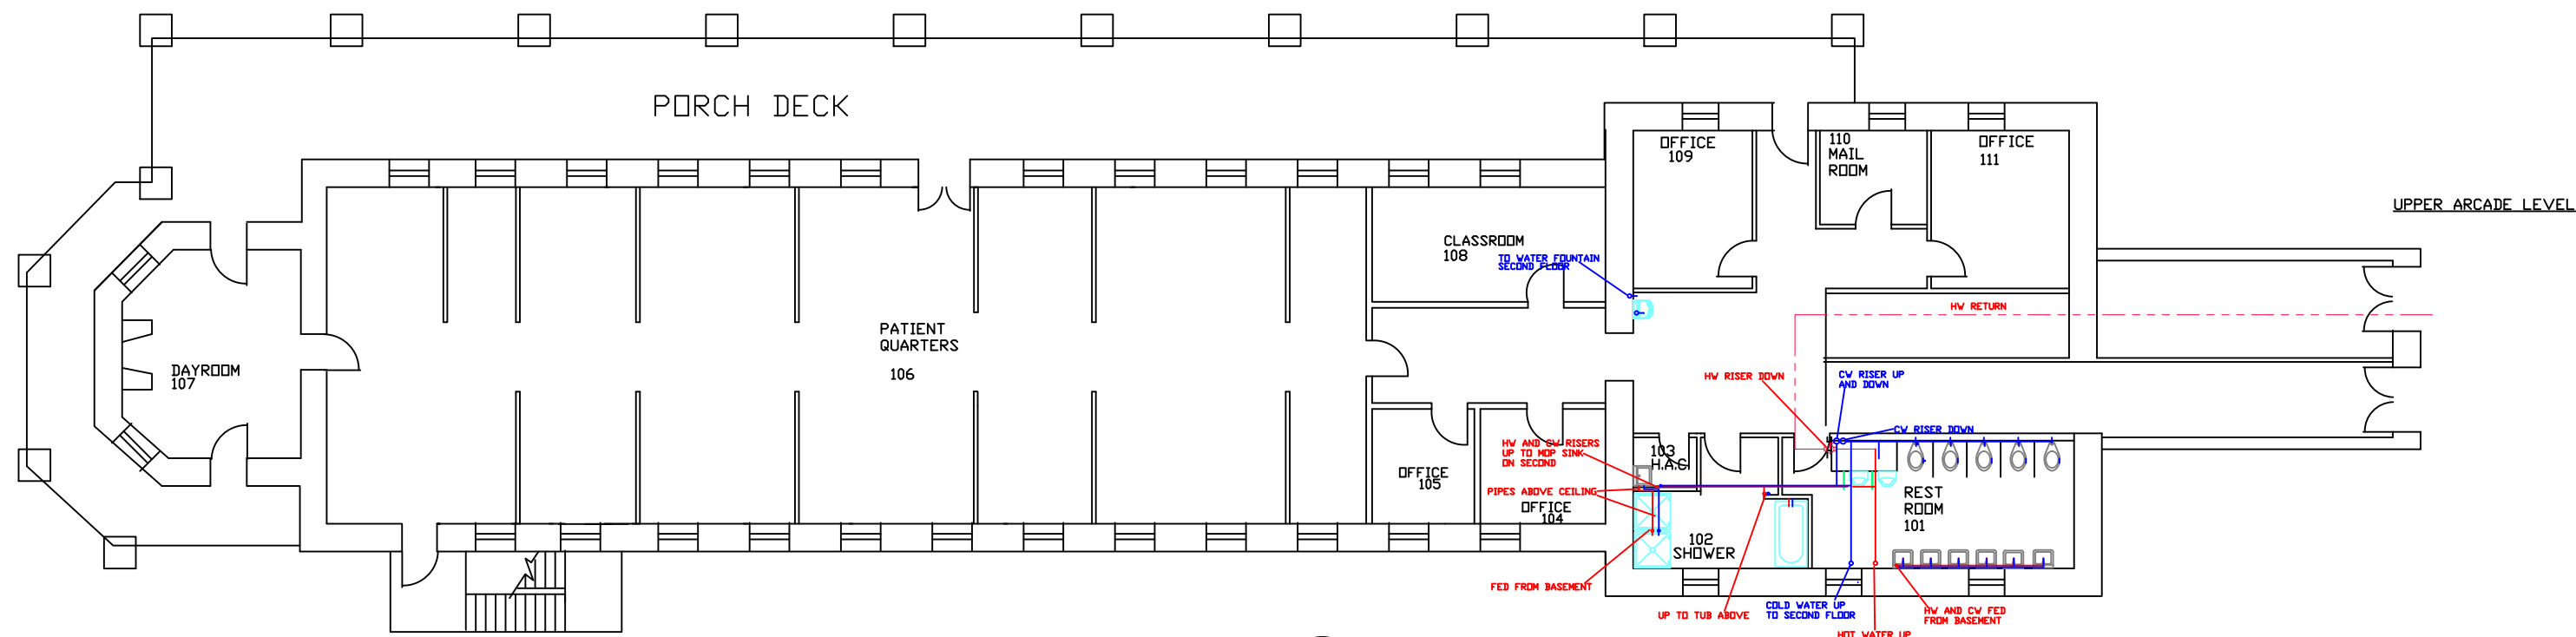

FIRST FLOOR BLDG. #7

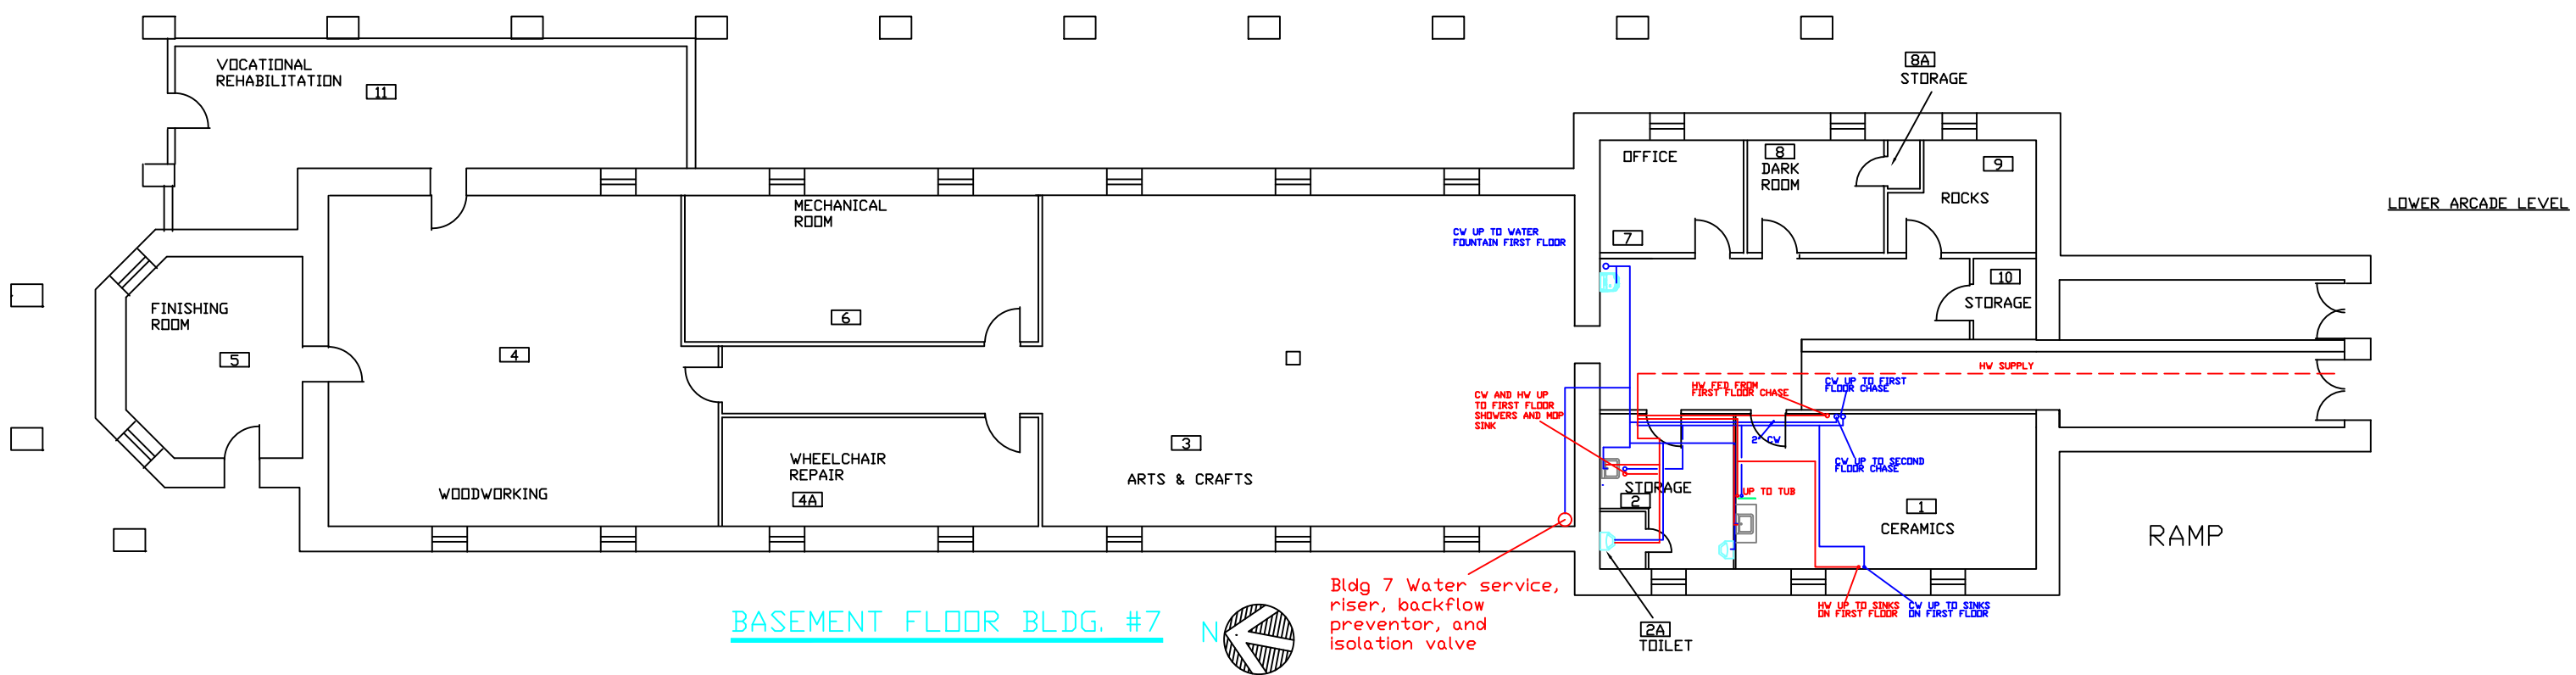

BASEMENT FLOOR BLDG. #7

Bldg 7 water service, riser, backflow preventer, and isolation valve

Drawing Title BLDG. 7		Project Title		Date
Approved Division Chief		Building Number 7	Checked	Drawn
Approved Service Director		Location HOT SPRINGS, SOUTH DAKOTA		Dwg. OF
		Project No.		DRAWING NO.