

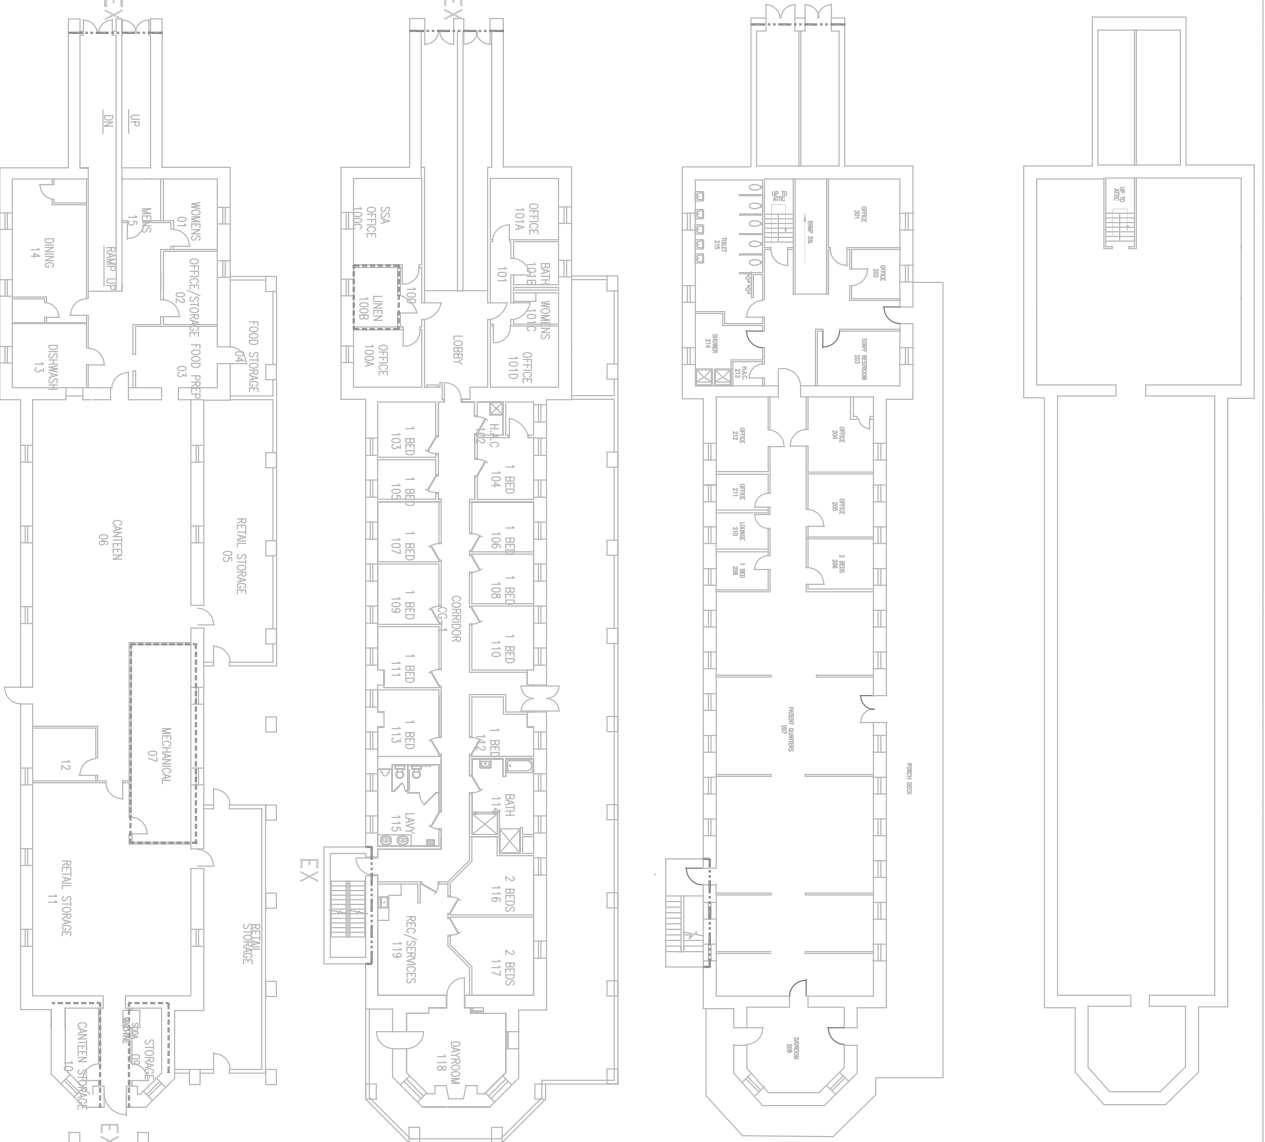
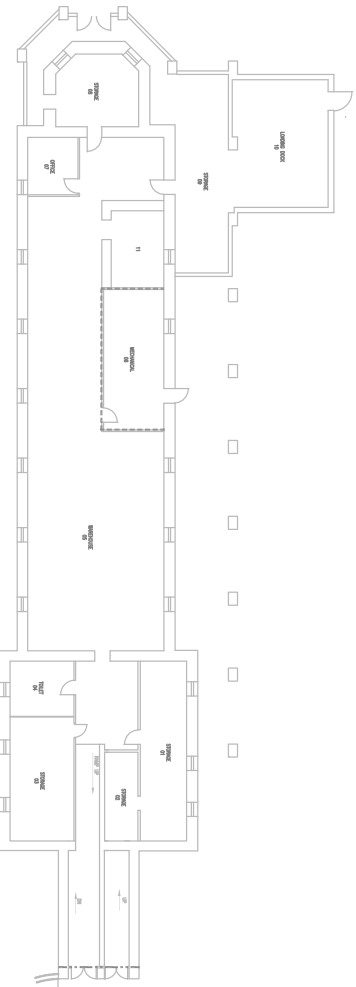
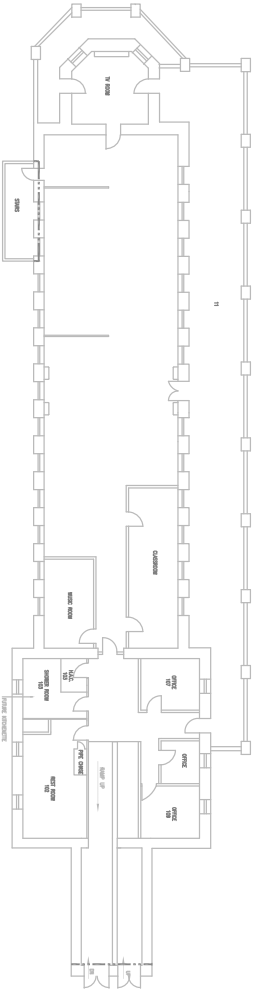


- SYMBOLS LIST**
- 2 HOUR FIREWALL
 - 1 HOUR FIREWALL
 - 2 HOUR FIRE/SMOKEWALL
 - 1 HOUR FIRE/SMOKEWALL
 - 30 MINUTE SMOKE BARRIER
 - SMOKE RESISTIVE HAZARDOUS AREA
 - HORIZONTAL EXIT
 - EXIT
 - EXIT PASSAGEWAY

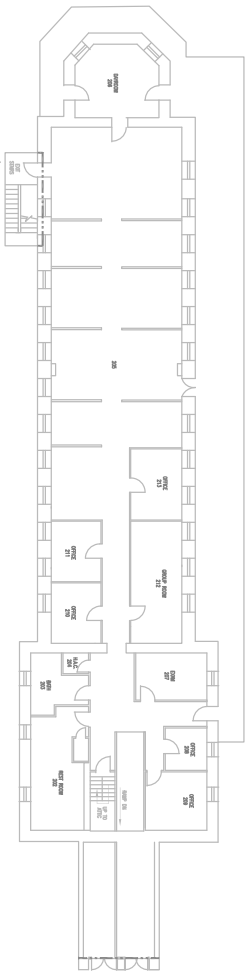

BUILDING OCCUPANCY:
RESIDENTIAL OCCUPANCY
DORMITORY

Revisions	Date	 Dept. of Veterans Affairs Medical Center Hot Springs, AR 71747	
Drawing Title		Building No.	Contract No.
Project Title		Building No.	Contract No.
STATEMENT OF CONDITIONS		Building No.	Contract No.
Designed By	Checked By	Location	Date
JH	WAL	HOT SPRINGS, SOUTH DAKOTA	1-31-19
Scale:	Drawing No.	Sheet Of	




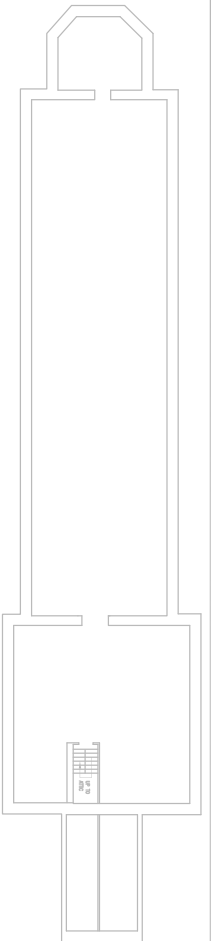


SYMBOLS LIST

- 2 HOUR FIREWALL
- 1 HOUR FIREWALL
- 2 HOUR FIRE/SMOKEWALL
- 1 HOUR FIRE/SMOKEWALL
- 30 MINUTE SMOKE BARRIER
- SMOKE RESISTIVE HAZARDOUS AREA
- HORIZONTAL EXIT
- EXIT
- EXIT PASSAGEWAY

**BUILDING OCCUPANCY:
RESIDENTIAL OCCUPANCY
DORMITORY**

Revisions	Date		Dept. of Veterans Affairs Medical Center 1000 N. 8th Street Hot Springs, SD 57147	Printing Title	Building No.	Contract No.	Project Title	Designed By	Checked By	Drawn By	Date	Printing No.
				6 ALL FLOORS	AWC/DJ Fire Home	STATEMENT OF CONDITIONS	JH	WAL	1-31-19	01		

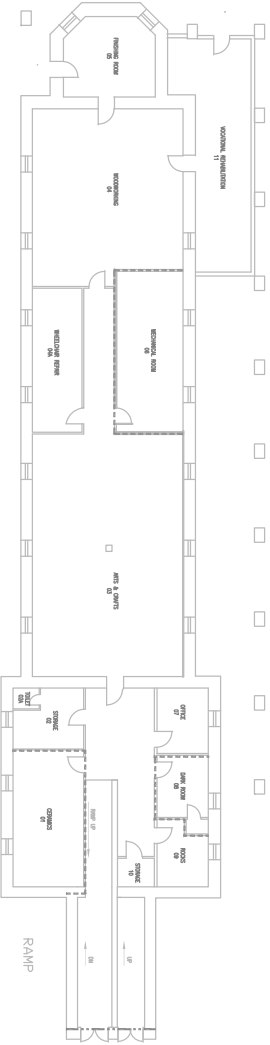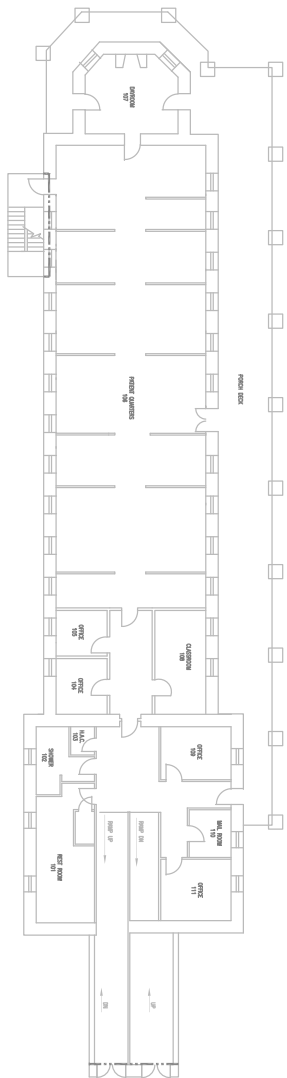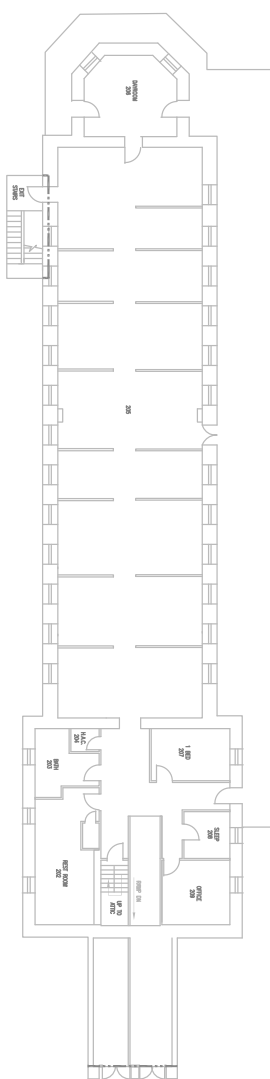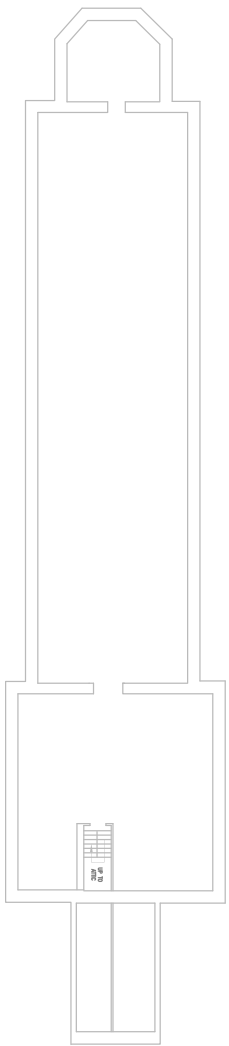


SYMBOLS LIST

- 2 HOUR FIREWALL
- 1 HOUR FIREWALL
- 2 HOUR FIRE/SMOKEWALL
- 1 HOUR FIRE/SMOKEWALL
- 30 MINUTE SMOKE BARRIER
- SMOKE RESISTIVE HAZARDOUS AREA
- HORIZONTAL EXIT
- EXIT
- EXIT PASSAGEWAY


**BUILDING OCCUPANCY:
RESIDENTIAL OCCUPANCY
DORMITORY**

Revisions	Date	 Dept. of Veterans Affairs Medical Center 5000 Hot Springs, AR 71747		Drawing Title	Building No.	Contact No.	Project Title	Designed By	Checked By	Drawn By	Date	Drawing No.	
					7 ALL ROOMS		STATEMENT OF CONDITIONS	JH	JH	WAL	1-31-19	Scale: 1/8" = 1'-0"	Sheet 01 of 01

- SYMBOLS LIST**
- 2 HOUR FIREWALL
 - 1 HOUR FIREWALL
 - 2 HOUR FIRE/SMOKEWALL
 - 1 HOUR FIRE/SMOKEWALL
 - 30 MINUTE SMOKE BARRIER
 - SMOKE RESISTIVE HAZARDOUS AREA
 - HE HORIZONTAL EXIT
 - EX EXIT
 - EP EXIT PASSAGEWAY

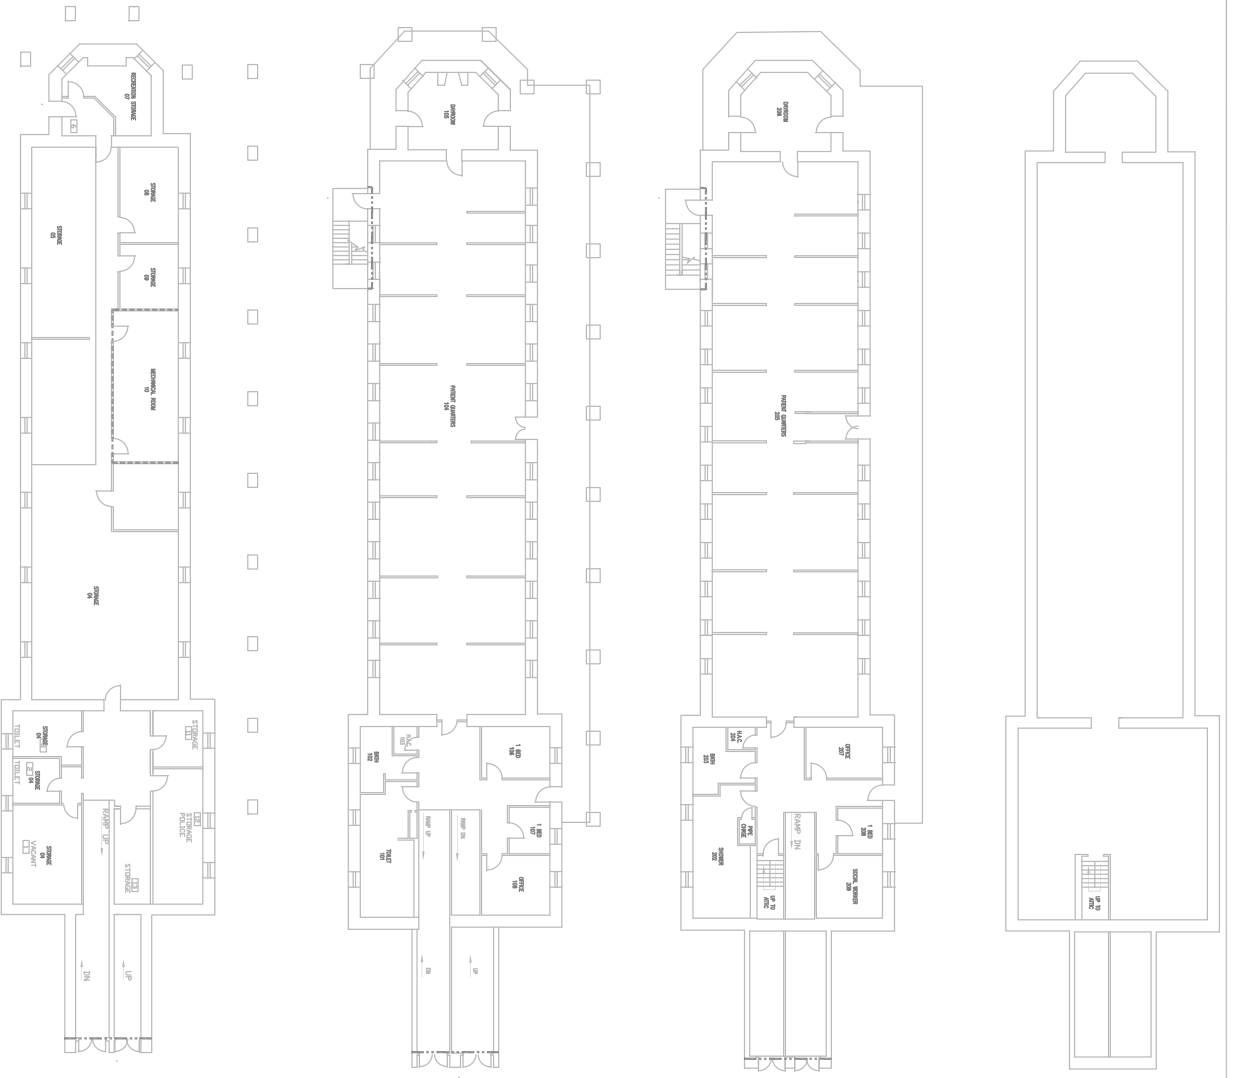


**BUILDING OCCUPANCY:
RESIDENTIAL OCCUPANCY
DORMITORY**

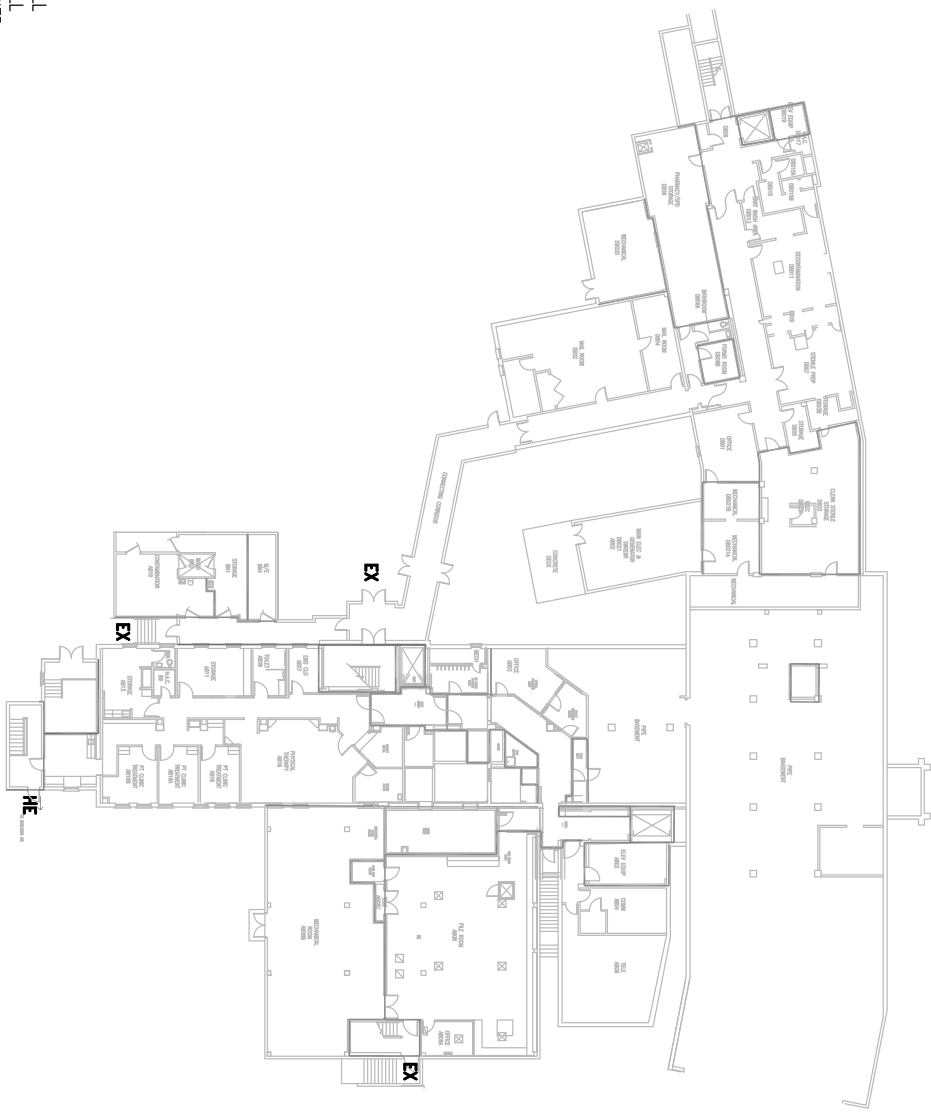

BUILDING OCCUPANCY: BUSINESS

- SYMBOLS LIST**
- 2 HOUR FIREWALL
 - 1 HOUR FIREWALL
 - 2 HOUR FIRE/SMOKEWALL
 - 1 HOUR FIRE/SMOKEWALL
 - 30 MINUTE SMOKE BARRIER
 - SMOKE RESISTIVE HAZARDOUS AREA
 - HE HORIZONTAL EXIT
 - EX EXIT
 - EP EXIT PASSAGEWAY

Revisions	Date	 Dept. of Veterans Affairs Medical Center 500 S. 5th Street Hot Springs, AR 71747	Drawing Title	Building No.	Contract No.	Project Title	Designed By	Checked By	Drawn By	Date	Drawing No.		
				12 FLOOR B	AutoCAD File Name	STATEMENT OF CONDITIONS	HOT SPRINGS, SOUTH DAKOTA	JH	VAL	1-31-19	Scale:	Sheet	Of

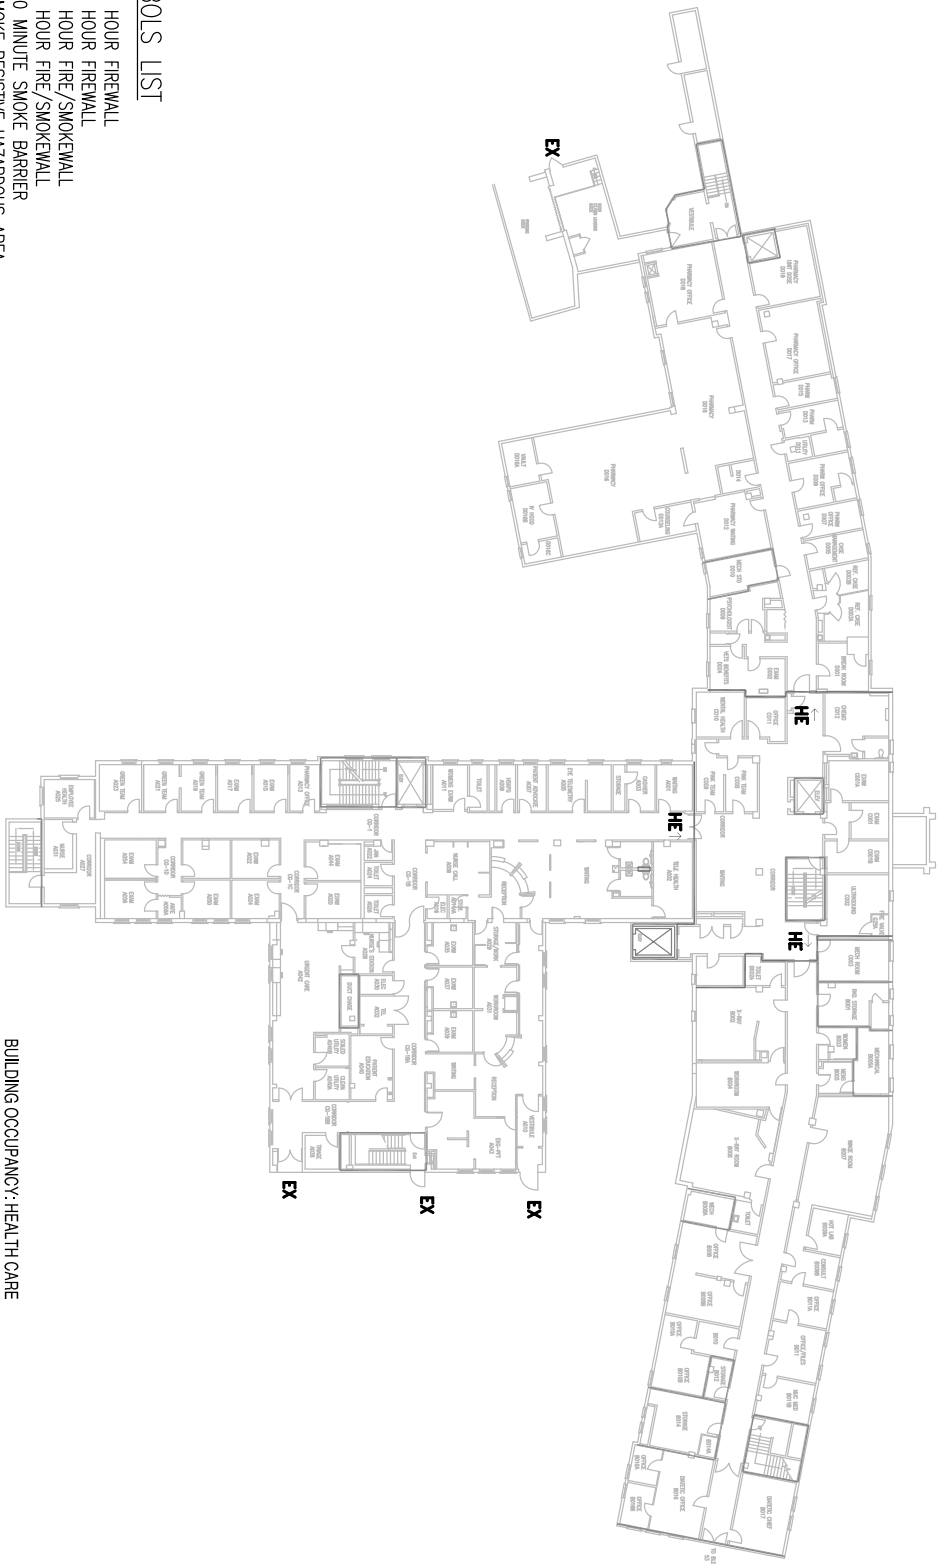


BUILDING OCCUPANCY: HEALTH CARE

SYMBOLS LIST

- 2 HOUR FIREWALL
- 1 HOUR FIREWALL
- 2 HOUR FIRE/SMOKEWALL
- 1 HOUR FIRE/SMOKEWALL
- 30 MINUTE SMOKE BARRIER
- SMOKE RESISTIVE HAZARDOUS AREA
- HORIZONTAL EXIT
- EX EXIT
- EP EXIT PASSAGEWAY

Revisions	Date	Drawing Title	Project Title	Designed By	Checked By	Drawn By	Date	Drawing No.
			STATEMENT OF CONDITIONS	JH	WAL		1-31-19	1 of 1
		Building No.	Contract No.	Location				
		12 FLOOR 0	AutoCAD File Name	HOT SPRINGS, SOUTH DAKOTA				
		Dept. of Veterans Affairs 500 N 5th Street						

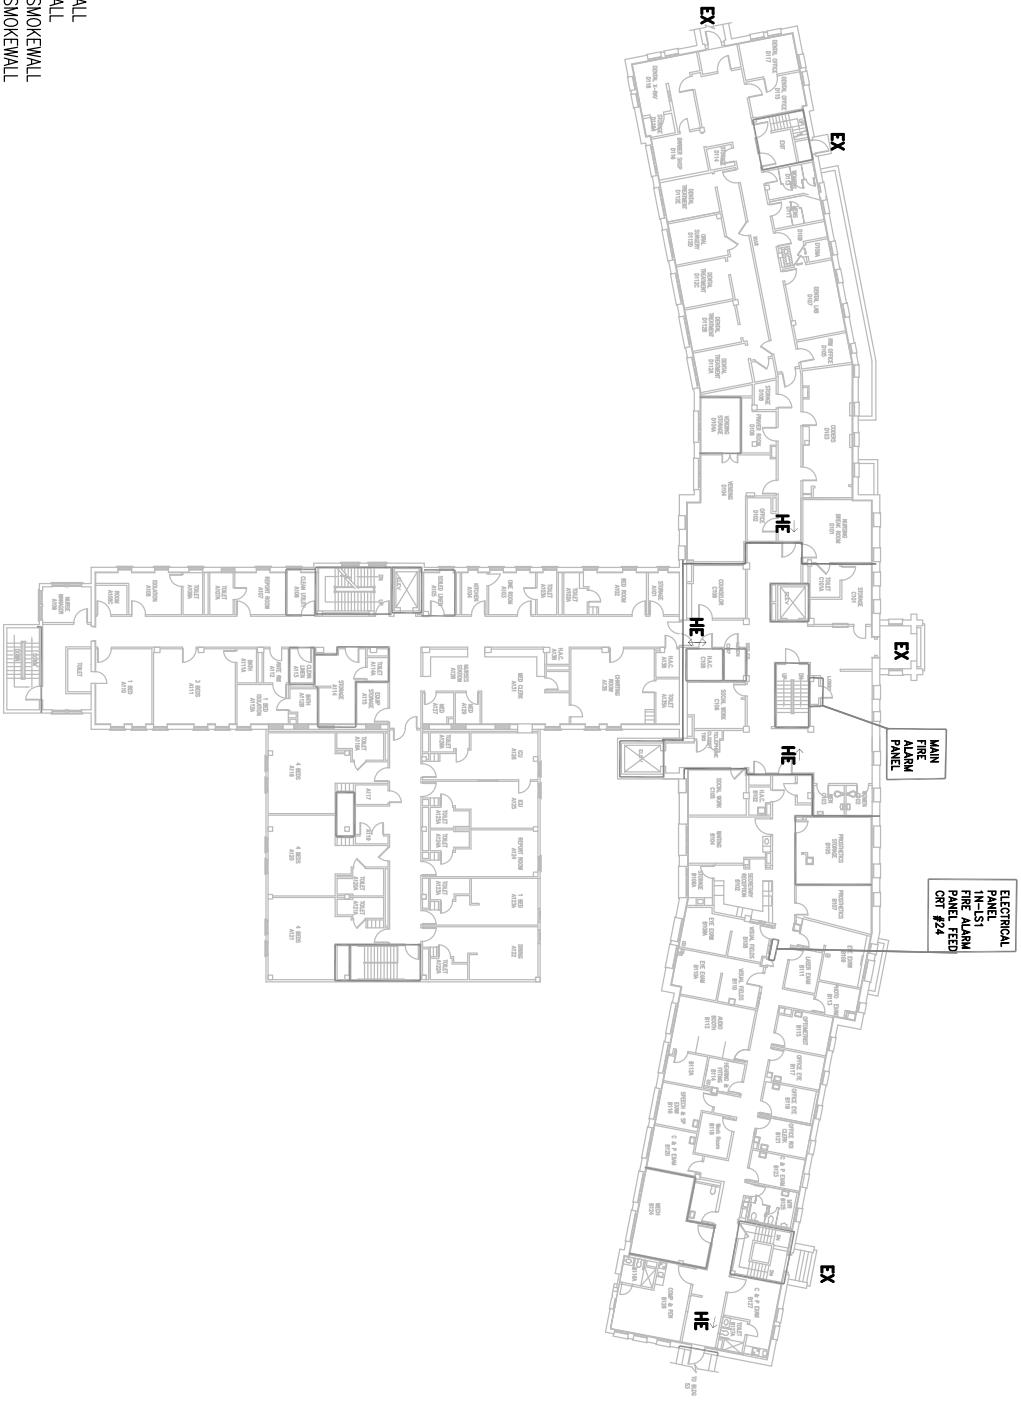


SYMBOLS LIST

- 2 HOUR FIREWALL
- 1 HOUR FIREWALL
- 2 HOUR FIRE/SMOKEWALL
- 1 HOUR FIRE/SMOKEWALL
- 30 MINUTE SMOKE BARRIER
- SMOKE RESISTIVE HAZARDOUS AREA
- HORIZONTAL EXIT
- EXIT
- EXIT PASSAGEWAY

BUILDING OCCUPANCY: HEALTH CARE

Revisions	Date	 Dept. of Veterans Affairs 500 N 5th Street Hot Springs, SD 57147	Drawing Title	Building No.	Contact No.	Project Title	Designed By	Checked By	Drawn By	Title	Drawing No.
			12 FLOOR #1	AutCAD File Name	STATEMENT OF CONDITIONS	JH	WAL	1-31-19	SHL	01	

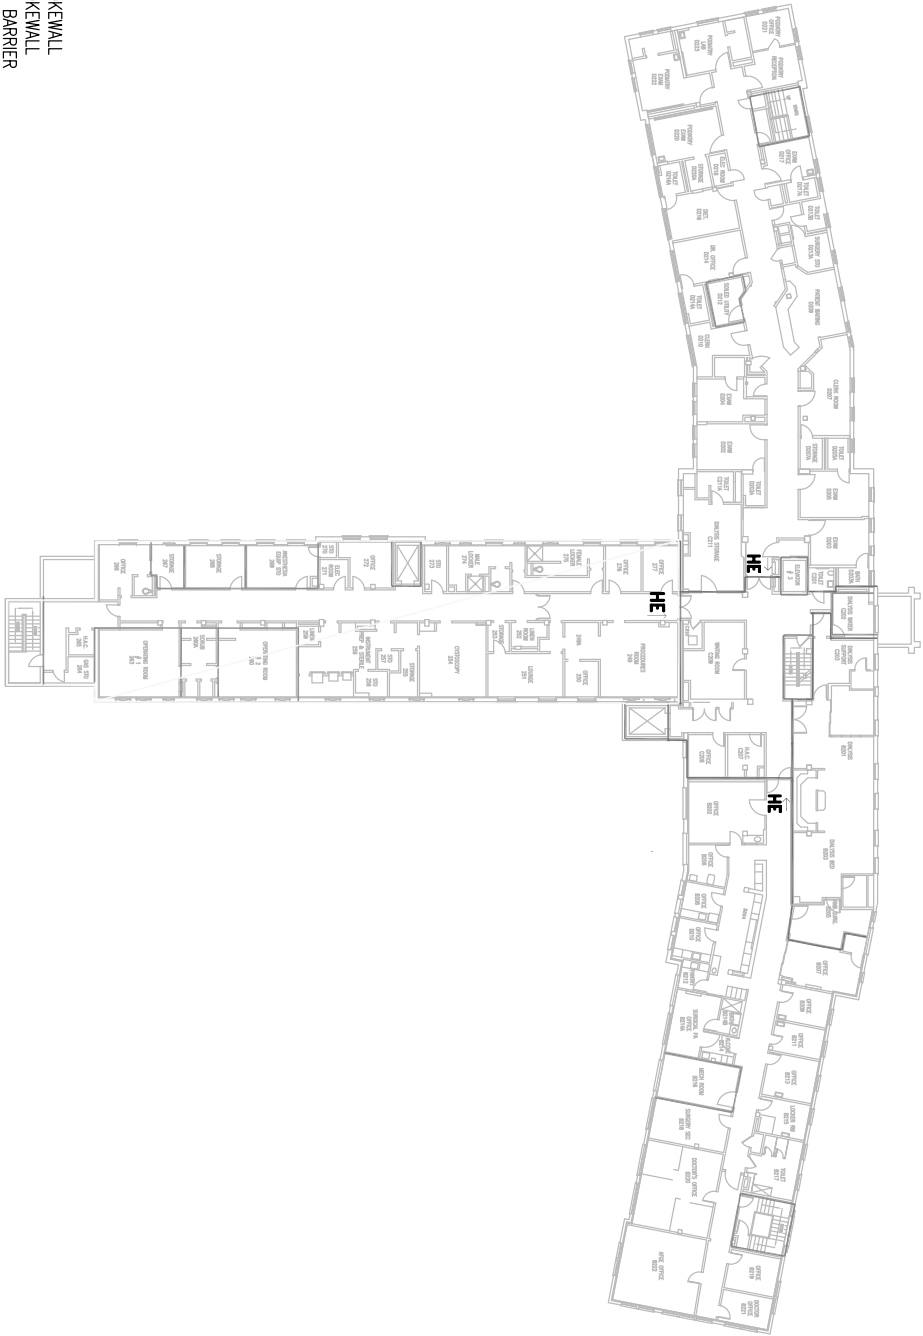


SYMBOLS LIST

- 2 HOUR FIREWALL
- 1 HOUR FIREWALL
- 2 HOUR FIRE/SMOKEWALL
- 1 HOUR FIRE/SMOKEWALL
- 30 MINUTE SMOKE BARRIER
- SMOKE RESISTIVE HAZARDOUS AREA
- SUITE DESIGNATIONS/SMOKE BARRIER
- HORIZONTAL EXIT
- HE EXIT
- EX EXIT
- BP EXIT PASSAGEWAY

BUILDING OCCUPANCY: HEALTH CARE

Revisions	Date		Drawing Title	Building No. #2	Contract No.	Project Title	Designed By	Checked By	Drawn By	Date	Drawing No.
						STATEMENT OF CONDITIONS	JH	JH	WAL	1-31-19	SH

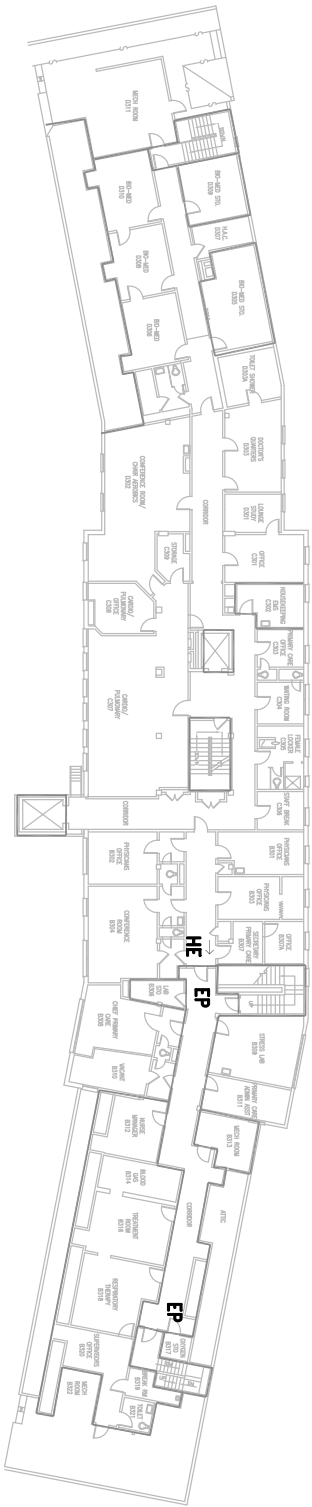

SYMBOLS LIST

- 2 HOUR FIREWALL
- 1 HOUR FIREWALL
- 2 HOUR FIRE/SMOKEWALL
- 1 HOUR FIRE/SMOKEWALL
- 30 MINUTE SMOKE BARRIER
- SMOKE RESISTIVE HAZARDOUS AREA
- HORIZONTAL EXIT
- EXIT
- EP EXIT PASSAGEWAY

BUILDING OCCUPANCY: BUSINESS

Revisions	Date	Drawing Title	Building No.	Contact No.	Project Title	Designed By	Checked By	Drawn By	Date	Drawing No.
			12 FLOOR #3	AutoCAD File Name	STATEMENT OF CONDITIONS	JH		WAL	1-24-19	1 of 1



