


DOM RENOVATION FOR SEMIPRIVATE ROOMS

U.S. DEPARTMENT OF VETERANS AFFAIRS




VA #568A4-21-208 HOT SPRINGS, SD

BID DOCUMENTS 06/03/2025

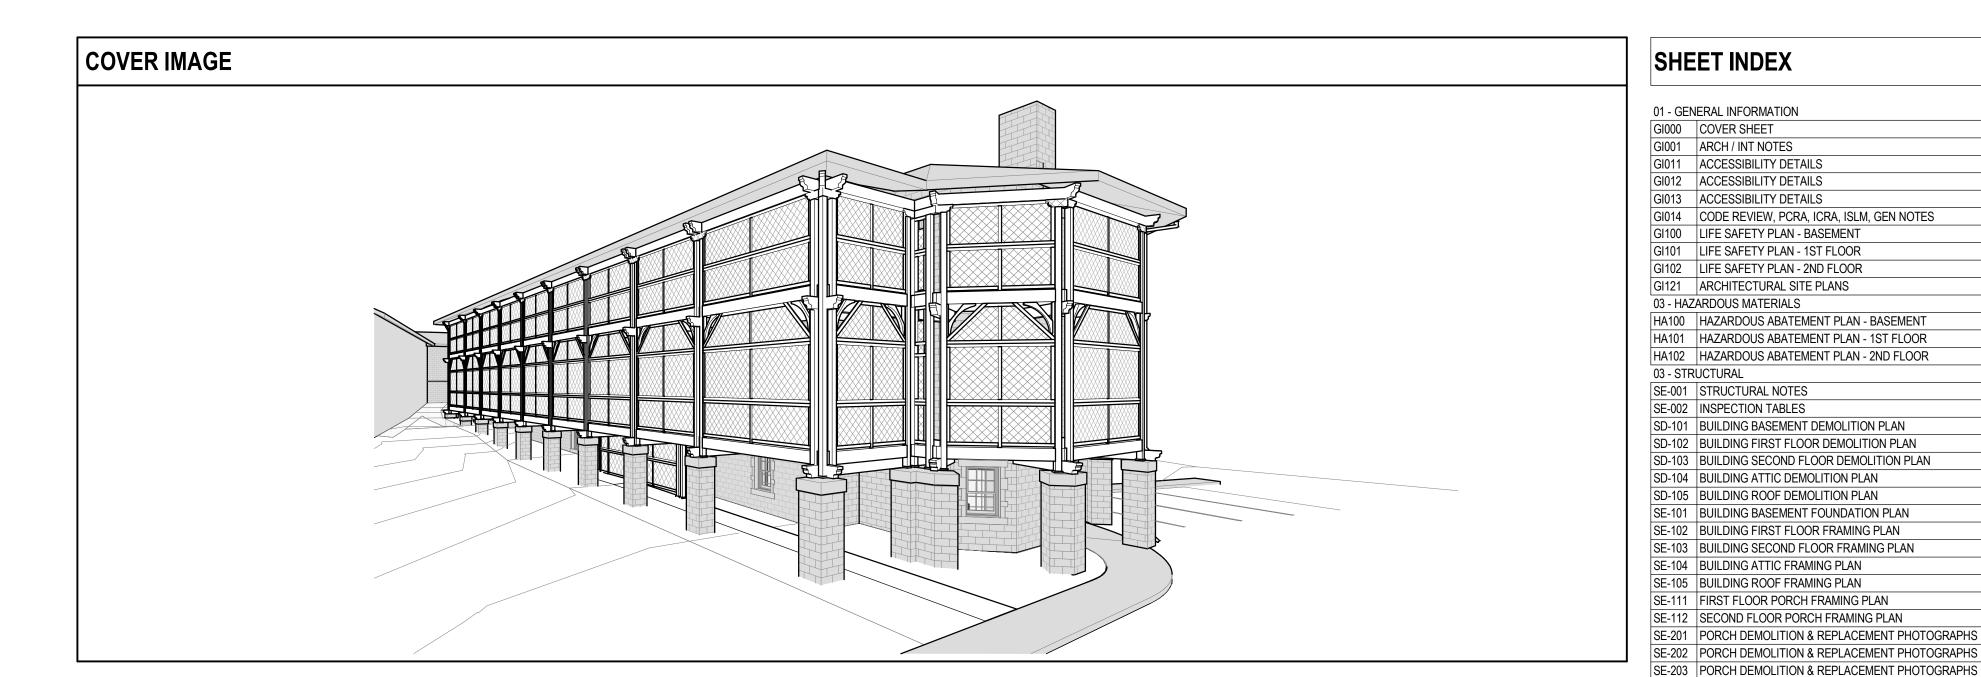



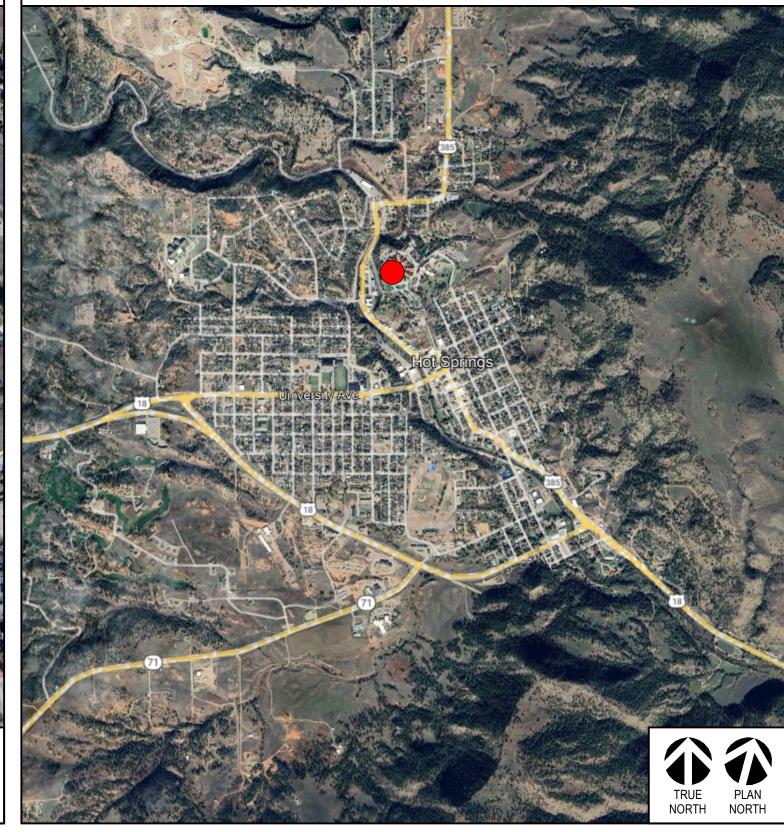

SHEET INDEX E201 EXTERIOR ELEVATION AE401 ENLARGED SLOPE PLANS AE501 DETAILS AE502 DETAILS AE503 DETAILS AE504 DETAILS AE601 SCHEDULES AE701 | CIRCULATION PLANS AE702 CIRCULATION SECTIONS AND ELEVATIONS - ARCHITECTURAL INTERIORS AI100 FINISH AND SIGNAGE PLAN - BASEMENT AI101 FINISH AND SIGNAGE PLAN - 1ST FLOOR AI102 FINISH AND SIGNAGE PLAN - 2ND FLOOR AI103 FINISH AND SIGNAGE SCHEDULES AI450 INTERIOR ELEVATIONS AI451 INTERIOR ELEVATIONS AI501 CASEWORK AND FINISH DETAILS AI801 ELEVATOR CAB DETAILS 10 - MECHANICAL FX-101 FIRE PROTECTION PLANS PD-101 BASEMENT & FIRST FLOOR PLUMBING DEMOLITION PLANS PD-102 SECOND FLOOR PLUMBING DEMOLITION PLAN PP-101 BELOW FLOOR BASEMENT & BASEMENT WASTE & VENT PLANS PP-102 FIRST & SECOND FLOOR WASTE & VENT PLANS PP-103 ATTIC WASTE & VENT PLAN PP-104 BASEMENT & FIRST FLOOR PLUMBING PLANS PP-105 SECOND FLOOR PLUMBING PLAN SE-204 | MISCELLANEOUS ANNOTATED PORCH PHOTOGRAPHS PJ-101 DETAILS & SCHEDULES MD-101 BASEMENT & FIRST FLOOR PIPING DEMOLITION PLANS MD-102 | SECOND FLOOR & ATTIC PIPING DEMOLITION PLANS MD-103 BASEMENT & FIRST FLOOR HVAC DEMOLITION PLANS MD-104 | SECOND FLOOR & ATTIC HVAC DEMOLITION PLANS MP-101 BASEMENT & FIRST FLOOR PIPING PLANS MP-102 | SECOND FLOOR & ATTIC PIPING PLANS MH-101 BASEMENT & FIRST FLOOR HVAC PLANS MH-102 SECOND FLOOR & ATTIC HVAC PLANS MJ-101 SYMBOLS AND DETAILS MJ-102 SCHEDULES MJ-103 | MECHANICAL SECTIONS MJ-104 MECHANICAL SCHEDULES 11 - ELECTRICAL ED-101 BASEMENT & FIRST FLOOR ELECTRICAL DEMOLITION PLANS ED-102 SECOND FLOOR & ATTIC ELECTRICAL DEMOLITION PLANS _-101 BASEMENT & FIRST FLOOR LIGHTING PLANS EL-102 SECOND FLOOR & ATTIC LIGHTING PLANS EP-201 BASEMENT & FIRST FLOOR POWER PLANS EP-202 FIRST FLOOR POWER PLAN EP-203 SECOND FLOOR & ATTIC POWER PLANS ES-001 FIBER SITE PLAN ES-301 BASEMENT SIGNAL PLAN ES-302 FIRST FLOOR SIGNAL PLAN ES-303 SECOND FLOOR & ATTIC SIGNAL PLANS EJ-401 ELECTRICAL DETAIL EJ-402 ELECTRICAL DETAILS & SCHEDULES EJ-403 ELECTRICAL SCHEDULES EJ-404 ELECTRICAL SPECIFICATIONS EJ-405 ELECTRICAL SPECIFICATIONS EJ-406 ELECTRICAL SPECIFICATIONS TOTAL SHEET COUNT: 116

ACCESSIBILITY DETAILS

SE-501 BUILDING DETAILS

SE-502 BUILDING DETAILS

SE-503 BUILDING DETAILS

SE-504 BUILDING DETAILS

SE-505 BUILDING DETAILS SE-511 PORCH DETAILS

SE-512 PORCH DETAILS

SE-513 TEMPORARY SHORING POSTS & DETAILS

SE-601 TYPICAL DETAILS & SCHEDULES

AD101 DEMOLITION PLAN - 1ST FLOOR

AD102 DEMOLITION PLAN - 2ND FLOOR

04 - ARCHITECTURAL DEMOLITION AD100 DEMOLITION PLAN - BASEMENT

AD103 DEMOLITION PLAN - ATTIC

AD301 DEMOLITION SECTIONS

06 - ARCHITECTURAL

AD110 DEMOLITION RCP - BASEMENT

AD111 DEMOLITION RCP - 1ST FLOOR

AD112 DEMOLITION RCP - 2ND FLOOR

AE100 ARCHITECTURAL FLOOR PLAN - BASEMENT

AE101 ARCHITECTURAL FLOOR PLAN - 1ST FLOOR

AE102 | ARCHITECTURAL FLOOR PLAN - 2ND FLOOR AE103 ARCHITECTURAL FLOOR PLAN - ATTIC

AE104 | ARCHITECTURAL DIMENSION PLAN - BASEMENT AE105 ARCHITECTURAL DIMENSION PLAN - 1ST FLOOR

AE106 | ARCHITECTURAL DIMENSION PLAN - 2ND FLOOR

CONSULTANTS STRUCTURAL:

06/03/2025

BID DOCUMENTS

ISSUE # DESCRIPTION

VA FORM 08 - 6231

ONE EIGHTH INCH = ONE FOOT (1/8" = 1'-0")

0

4

8


16

ALBERTSON ENGINEERING, INC. 3202 W. MAIN ST., #C RAPID CITY, SD 57702 605-343-9606 Albertson Engineering Inc. STEPHEN KILBER

WEST PLAINS ENGINEERING, INC. 1750 RAND ROAD RAPID CITY, SD 57702 605-348-7455 MIKE SIGMAN (ELEC) MICHAEL HEINRICH (MECH)

STONE GROUP ARCHITECTS 600 EAST 7TH ST. SIOUX FALLS, SD 57103 605-271-1144 **TODD STONE**



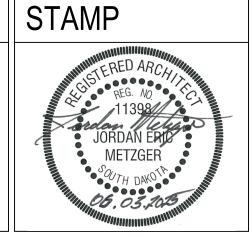

Office of Construction and Facilities Management **VA** U.S. Department of Veterans Affairs

Drawing Title

VICINITY MAP - HOT SPRINGS, SD

COVER SHEET BID DOCUMENTS DOUG SPRINKLE **FULLY SPRINKLERED** Project Title Project Number VA #568A4-21-208 SGA #211921 DOM RENOVATION FOR SEMIPRIVATE ROOMS **Building Number** Drawing Number Location **HOT SPRINGS, SD** Checked Issue Date GI000 06/03/2025 JM/GB/TM | TL/KK

