




1 PLAN DETAIL -WEATHER SEAL CONNECTION AT TRAILER
1 1/2" = 1'-0"

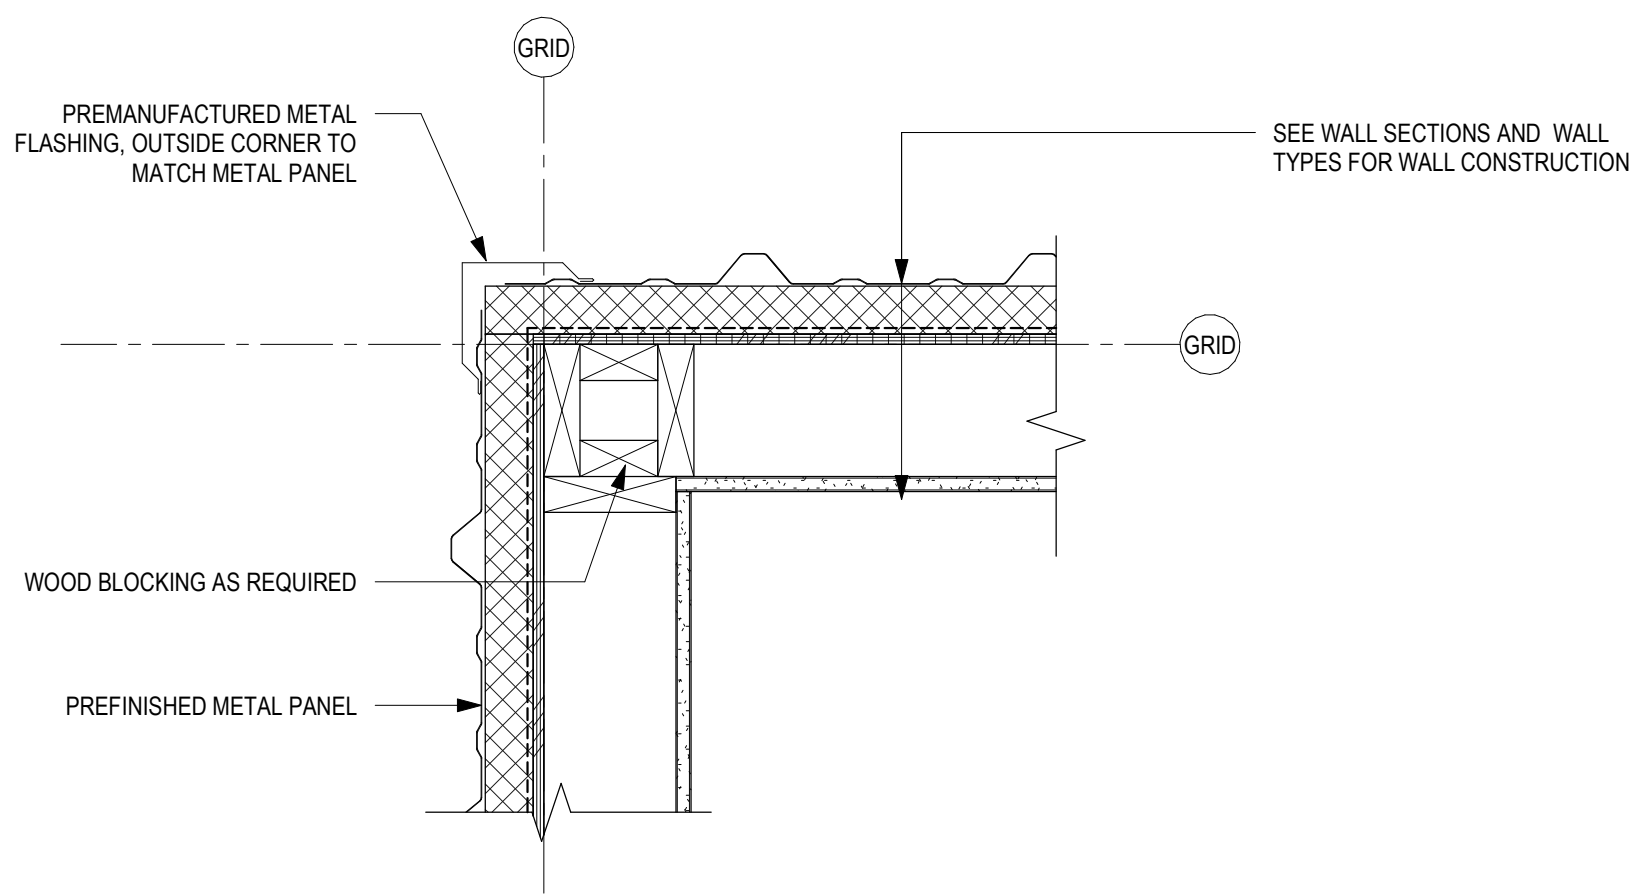


4 PLAN DETAIL -METAL PANEL OUTSIDE CORNER
1 1/2" = 1'-0"

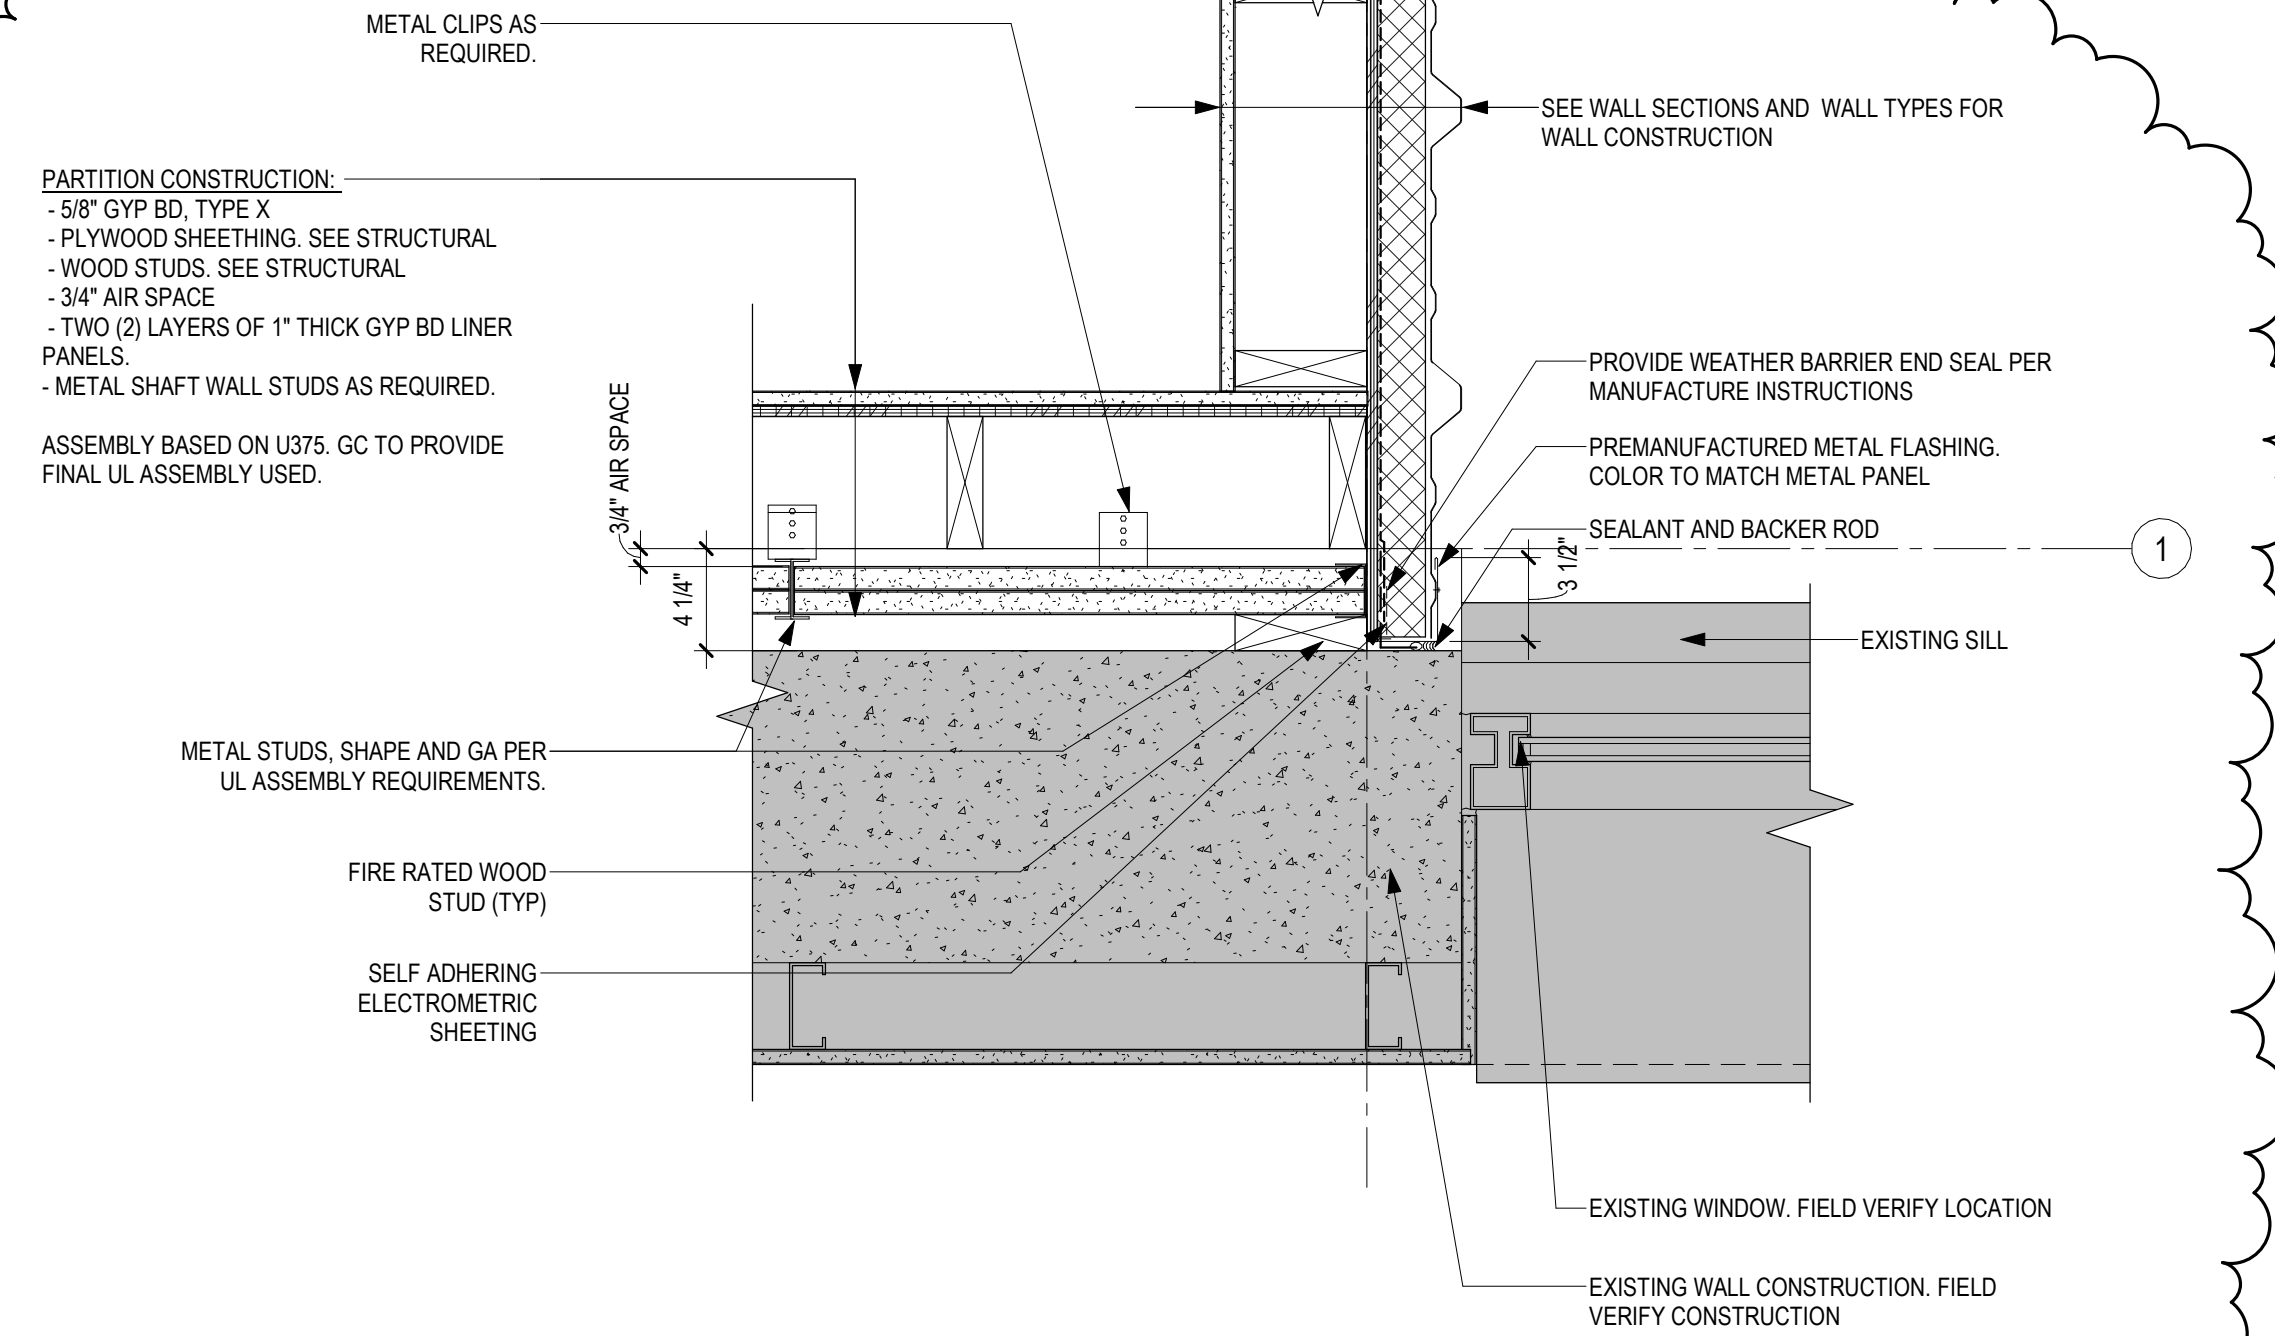

2 PLAN DETAIL - METAL PANEL WALL & RATED PARTITION AT EXISTING
1 1/2" = 1'-0"

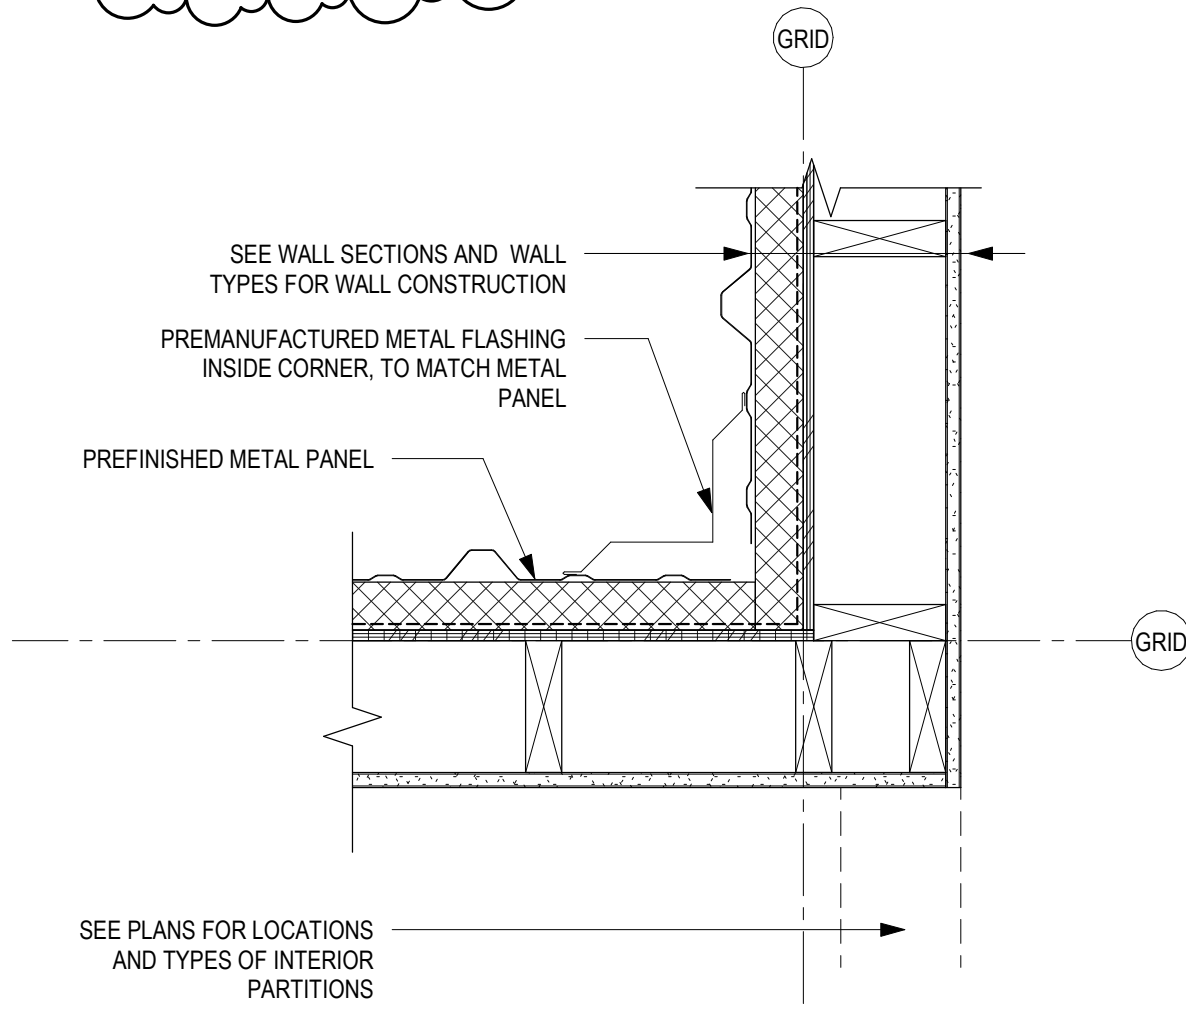

5 PLAN DETAIL -METAL PANEL INSIDE CORNER
1 1/2" = 1'-0"

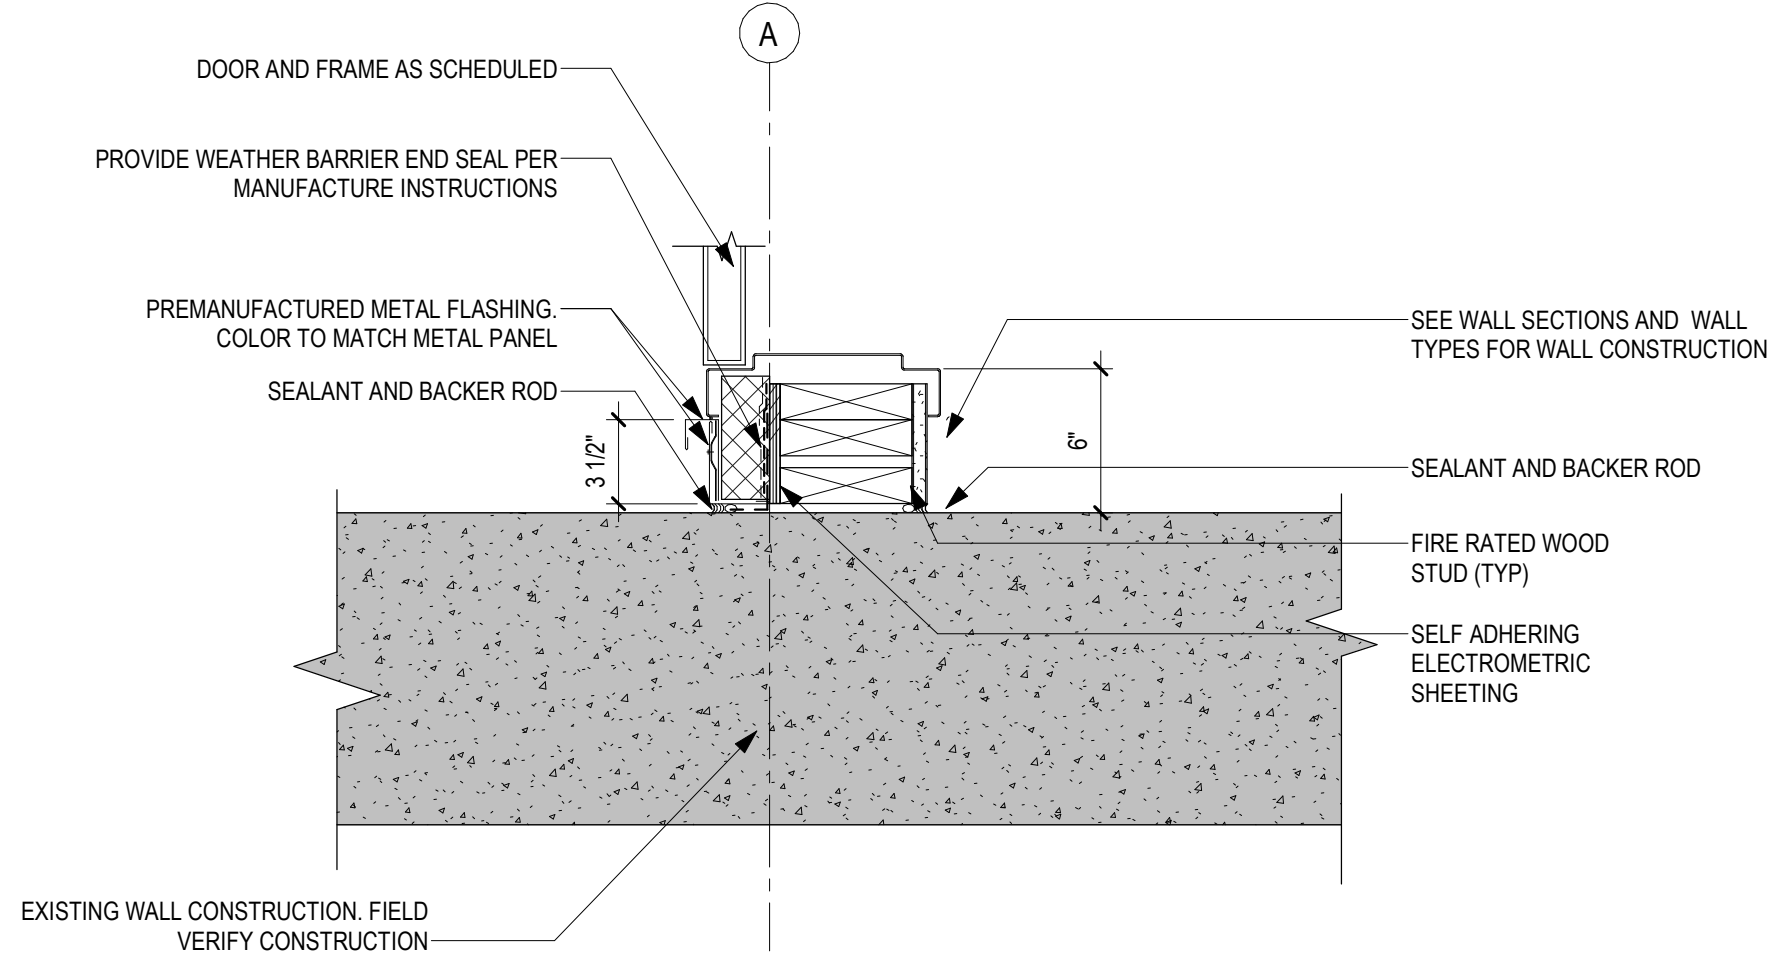

3 PLAN DETAIL - METAL PANEL WALL AND DOOR AT EXISTING
1 1/2" = 1'-0"

8/26/2025 12:08:44 PM

F

F

C:\Users\gham\Documents\1038-A-422_Govam-Banbar.nt

ADDENDUM -01 (AD-1)	08/29/2025
Revisions:	Date:

CONSULTANT
IMEG
2882 106TH STREET DES MOINES IA 50322

DESIGNER OF RECORD
ANDERSON
13605 1st Ave. N. #100 Plymouth, MN 55441 P 763.412.4000 F 763.412.4090 ae-mn.com Anderson Engineering of Minnesota, LLC Proj # 17639

STAMP

Office of Construction and Facilities Management
VA U.S. Department of Veterans Affairs

Drawing Title
EXTERIOR PLAN DETAILS
Approved:

Phase
BID DOCUMENTS
FULLY SPRINKLERED

Project Title
PERFORM SITE PREP FOR SPS EQUIPMENT
Location
FARGO, ND
Issue Date
1/22/2025
Checked
JLU
Drawn
GJB

Project Number
437-CSI-241
Building Number
9
Drawing Number
AS501

BID DOCUMENT SUBMISSION