
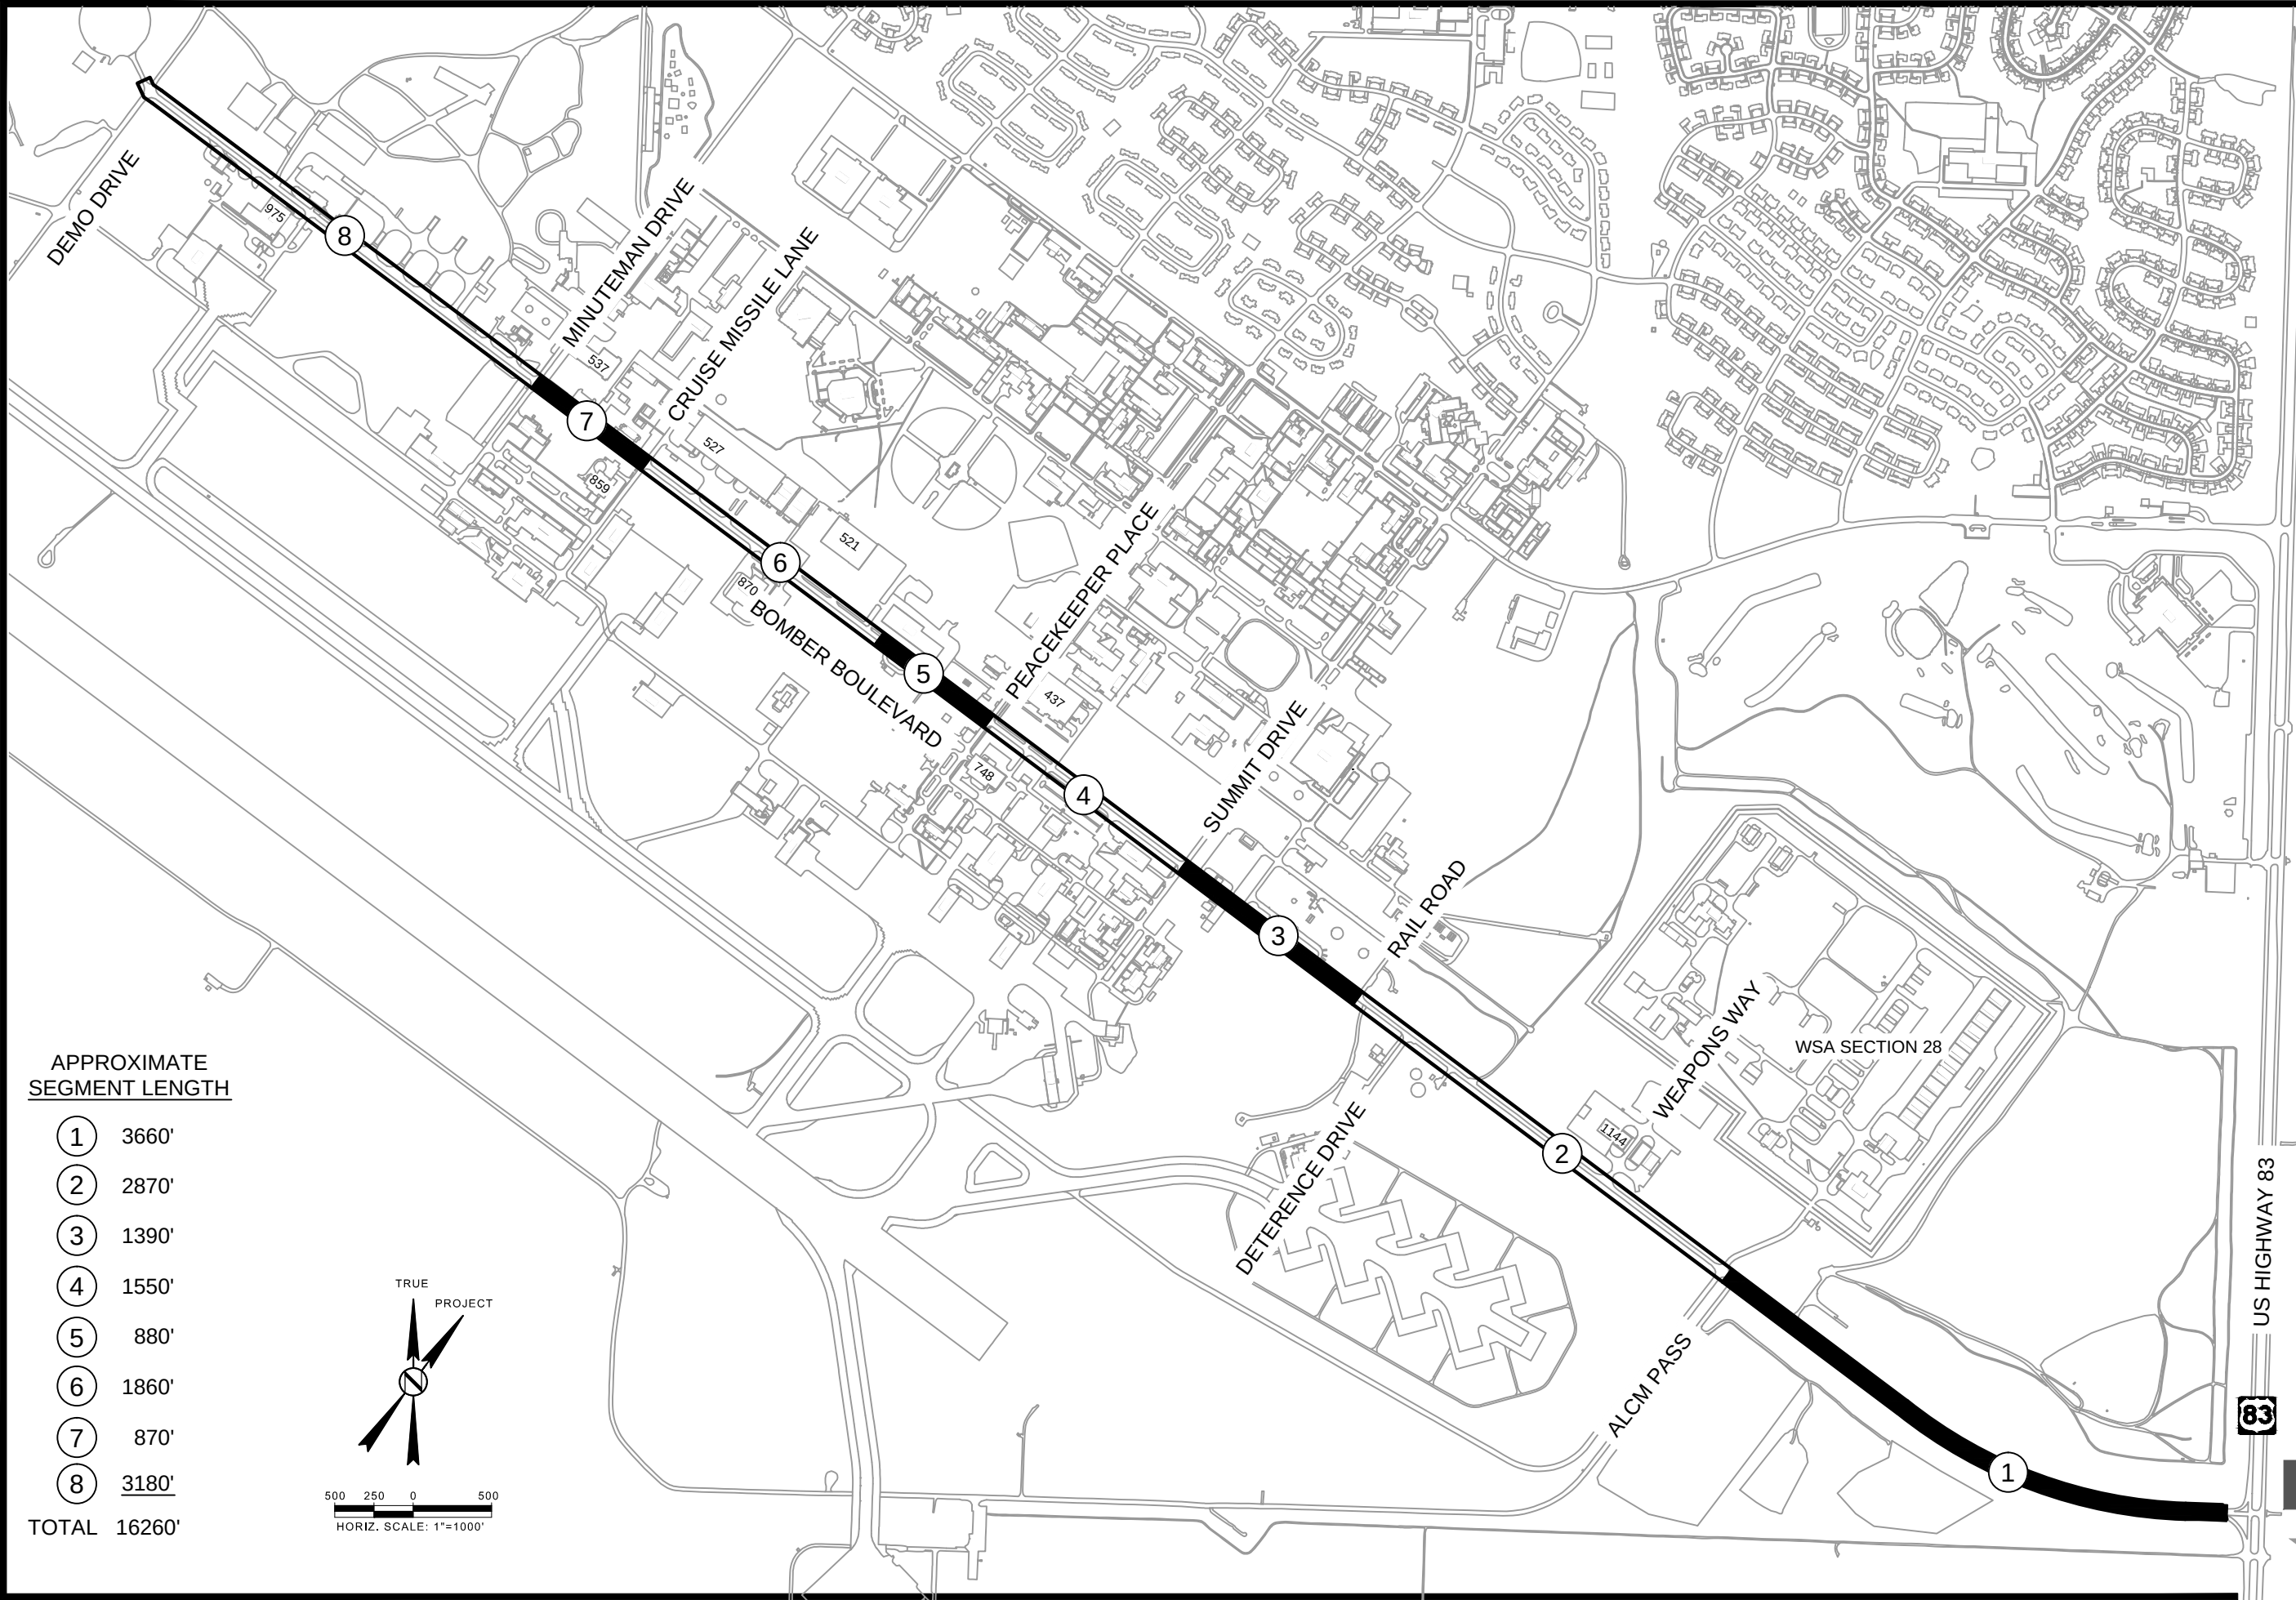


L:\12-2014 IDG AE Minot AFB\2014.002 Repair Bomber Blvd (02)\Drawings\Eng\CONCEPT REPORT\131206ROAD SEGMENTS EXHIBIT02.dwg 12/5/2013 2:46:07 PM

APPROXIMATE
SEGMENT LENGTH

1	3660'
2	2870'
3	1390'
4	1550'
5	880'
6	1860'
7	870'
8	3180'
TOTAL	16260'

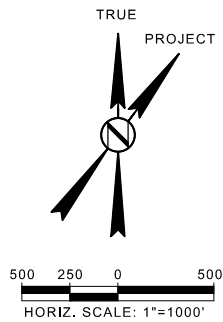

517 7th street rapid city sd 57701
ph: 605.342.9470 fax: 605.342.2377
www.4front.biz

ARCHITECTURE | ENGINEERING
GIS | SURVEYING

FOURFRONT
DESIGN INC.

REPAIR BOMBER BOULEVARD
MINOT AFB

JOB NUMBER: 13.2014.002 MINOT, NORTH DAKOTA DATE: 12/06/13

SHEET TITLE
ROADWAY
SEGMENTS

FIGURE

2