

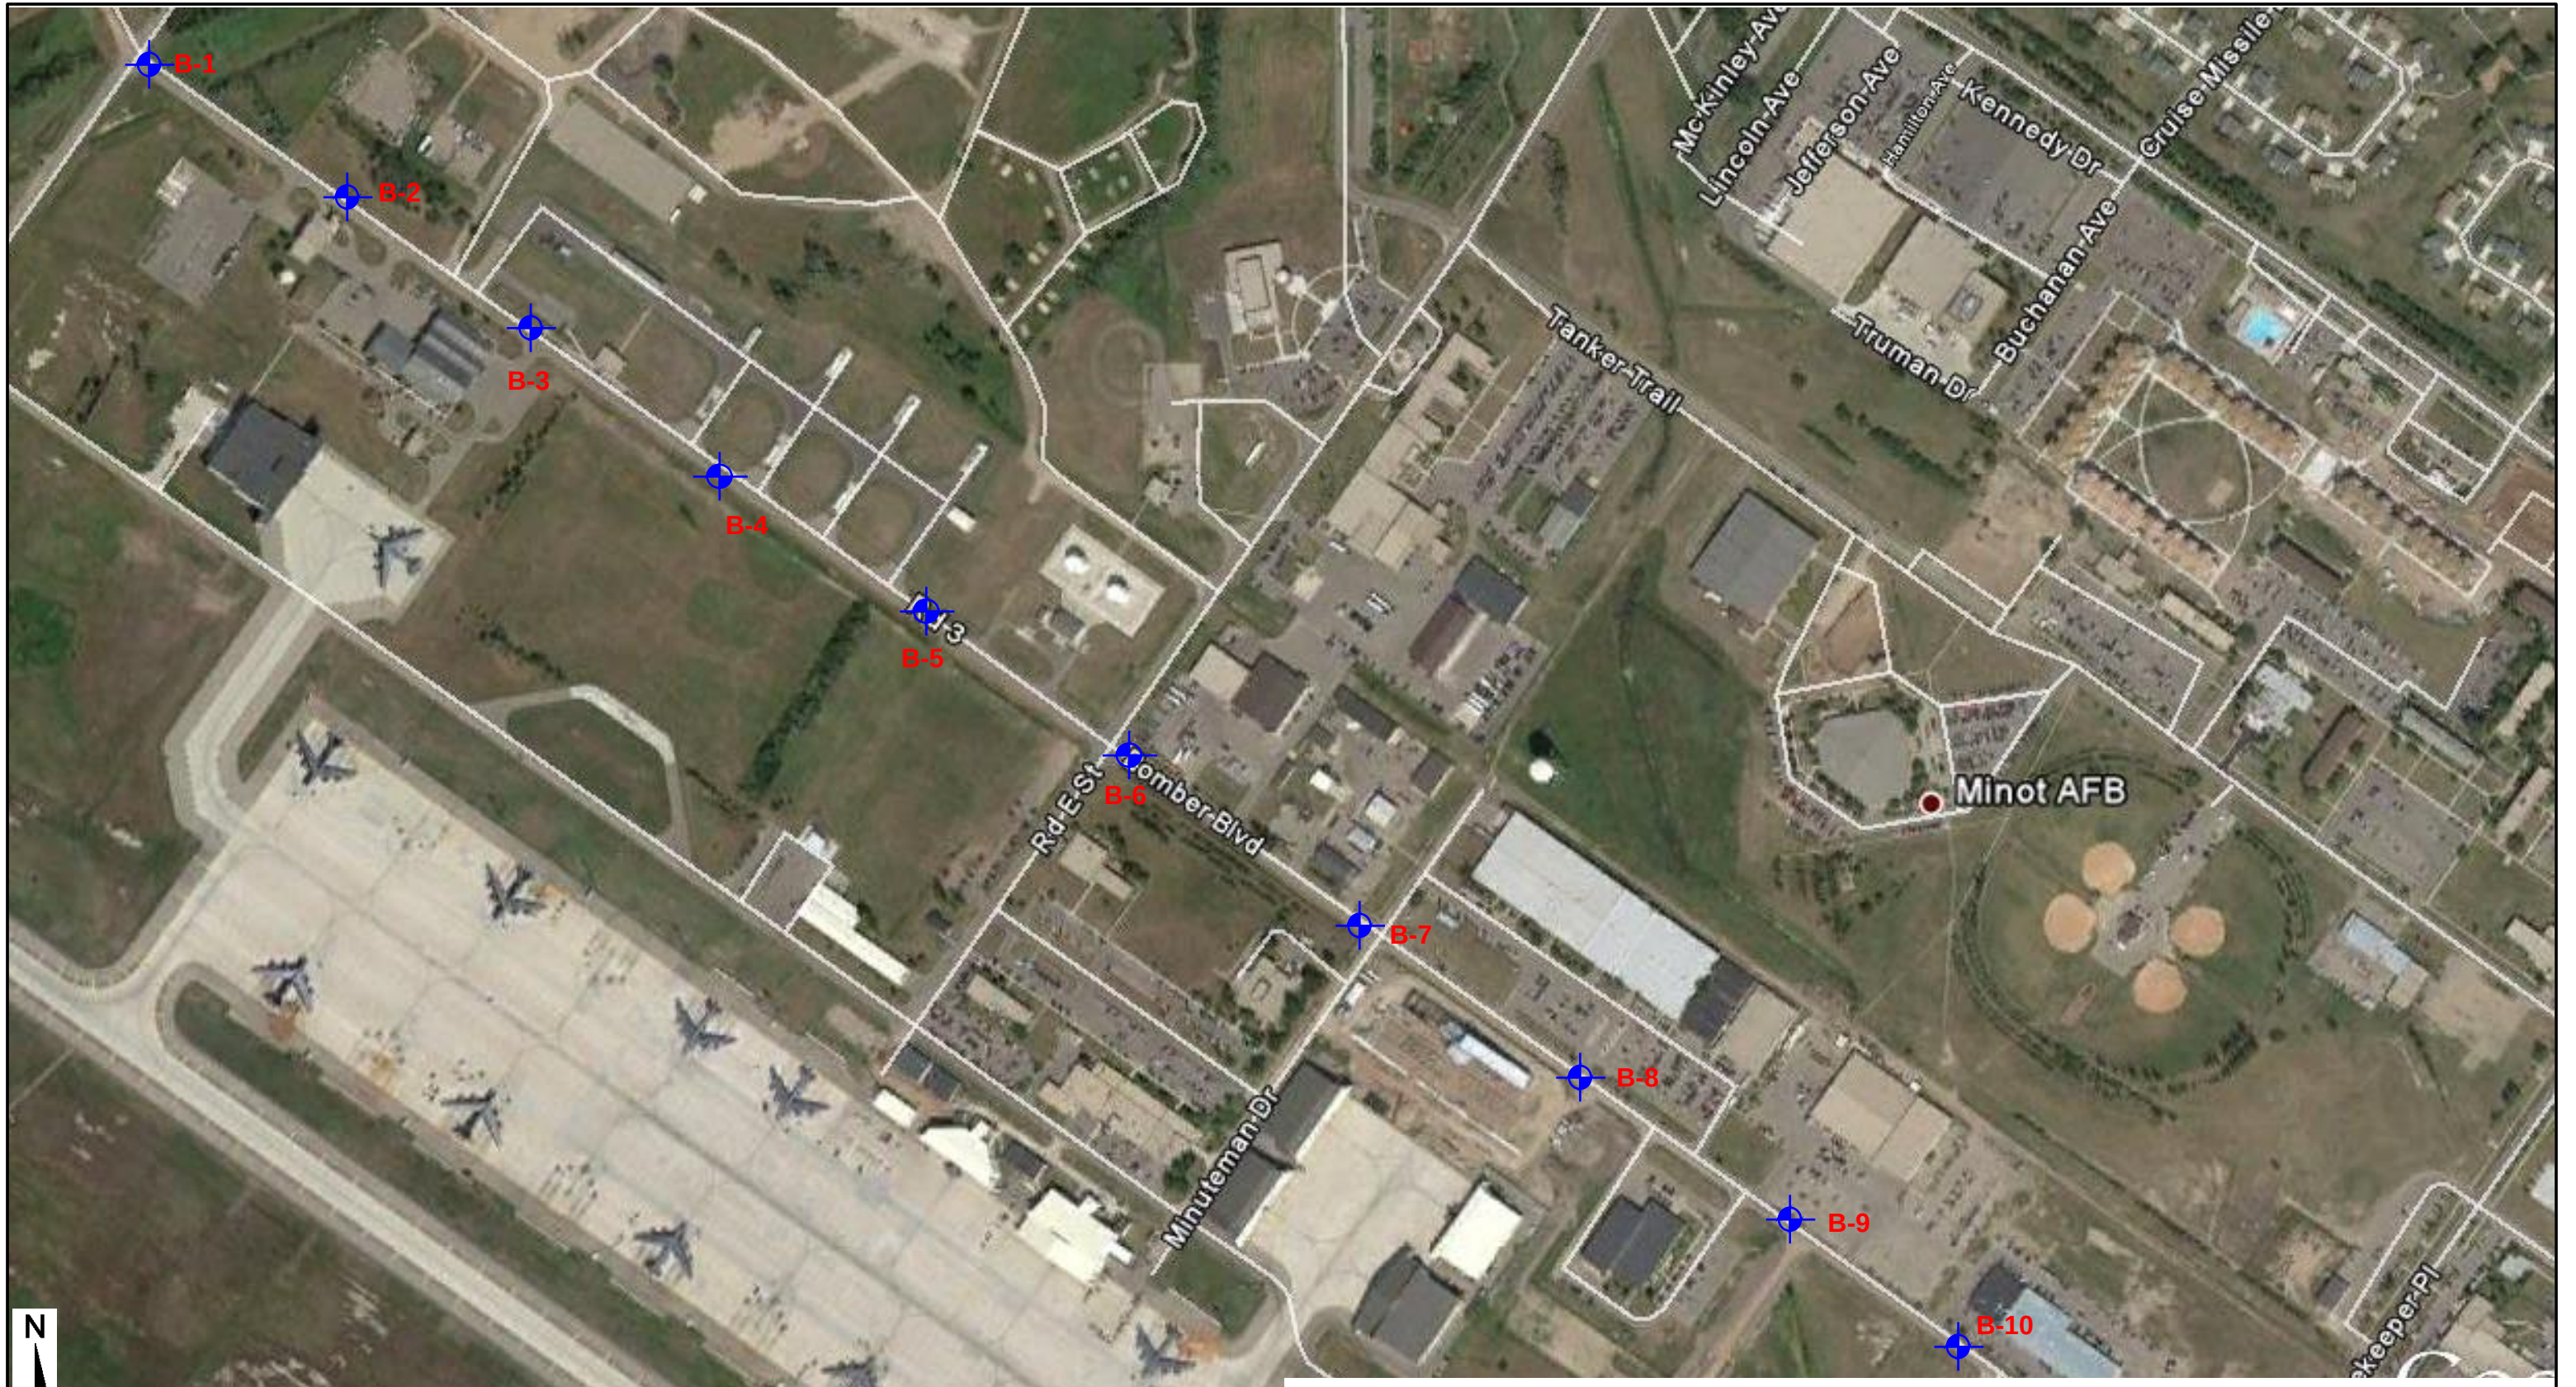


DIAGRAM IS FOR GENERAL LOCATION ONLY, AND IS NOT
INTENDED FOR CONSTRUCTION PURPOSES

8/19/2013 1995

lat 48.420527° lon -1

Project Manager: wro	Project No. M6135013	 1555 N 42nd Street- Unit B, Grand Forks, North Dakota 58201 PH. (701)772 2632 FAX. (701) 772 2633	BORING LOCATION PLAN PROPOSED STREET RECONSTRUCTION Bomber Boulevard MINOT AIR FORCE BASE, NORTH DAKOTA	Exhibit A-2
Drawn by: rab	Scale: 1" = 400'			
Checked by: wro	File Name:			
Approved by:	Date: 1/8/2014			