

4


one eighth inch = one foot

0 4 8 16



6

- REMOVE DEMOUNTABLE PARTITION AND SLIDING DOORS COMPLETE. CONTRACTOR TO REMOVE FROM PROJECT SITE.
- D02 REMOVE WALL AS REQUIRED FOR NEW DOOR. CARE SHOULD BE TAKEN TO PRESERVE THE EXISTING WALLCOVERING AND QUARRY TILE FINISHES IN THE CORRIDOR TO REMAIN.
- D03 CAREFULLY REMOVE DOOR, FRAME, AND HARDWARE COMPLETE; RETURN TO VA. CARE SHOULD BE TAKEN TO PRESERVE THE EXISTING WALLCOVERING AND QUARRY TILE FINISHES IN THE CORRIDOR TO REMAIN.
- D04 REMOVE HIGH DENSITY FILE SYSTEM COMPLETE, INCLUDING PLYWOOD SUB-FLOOR AND FLOOR TRACK. CONTRACTOR TO REMOVE FROM PROJECT SITE.
- D05 REMOVE CARPET TILE AND RESILIENT BASE THIS ROOM COMPLETE AND DISCARD.
- REMOVE CEILING MOUNTED LIGHT FIXTURE SHOWN BOLD AND DASHED; SAVE FOR

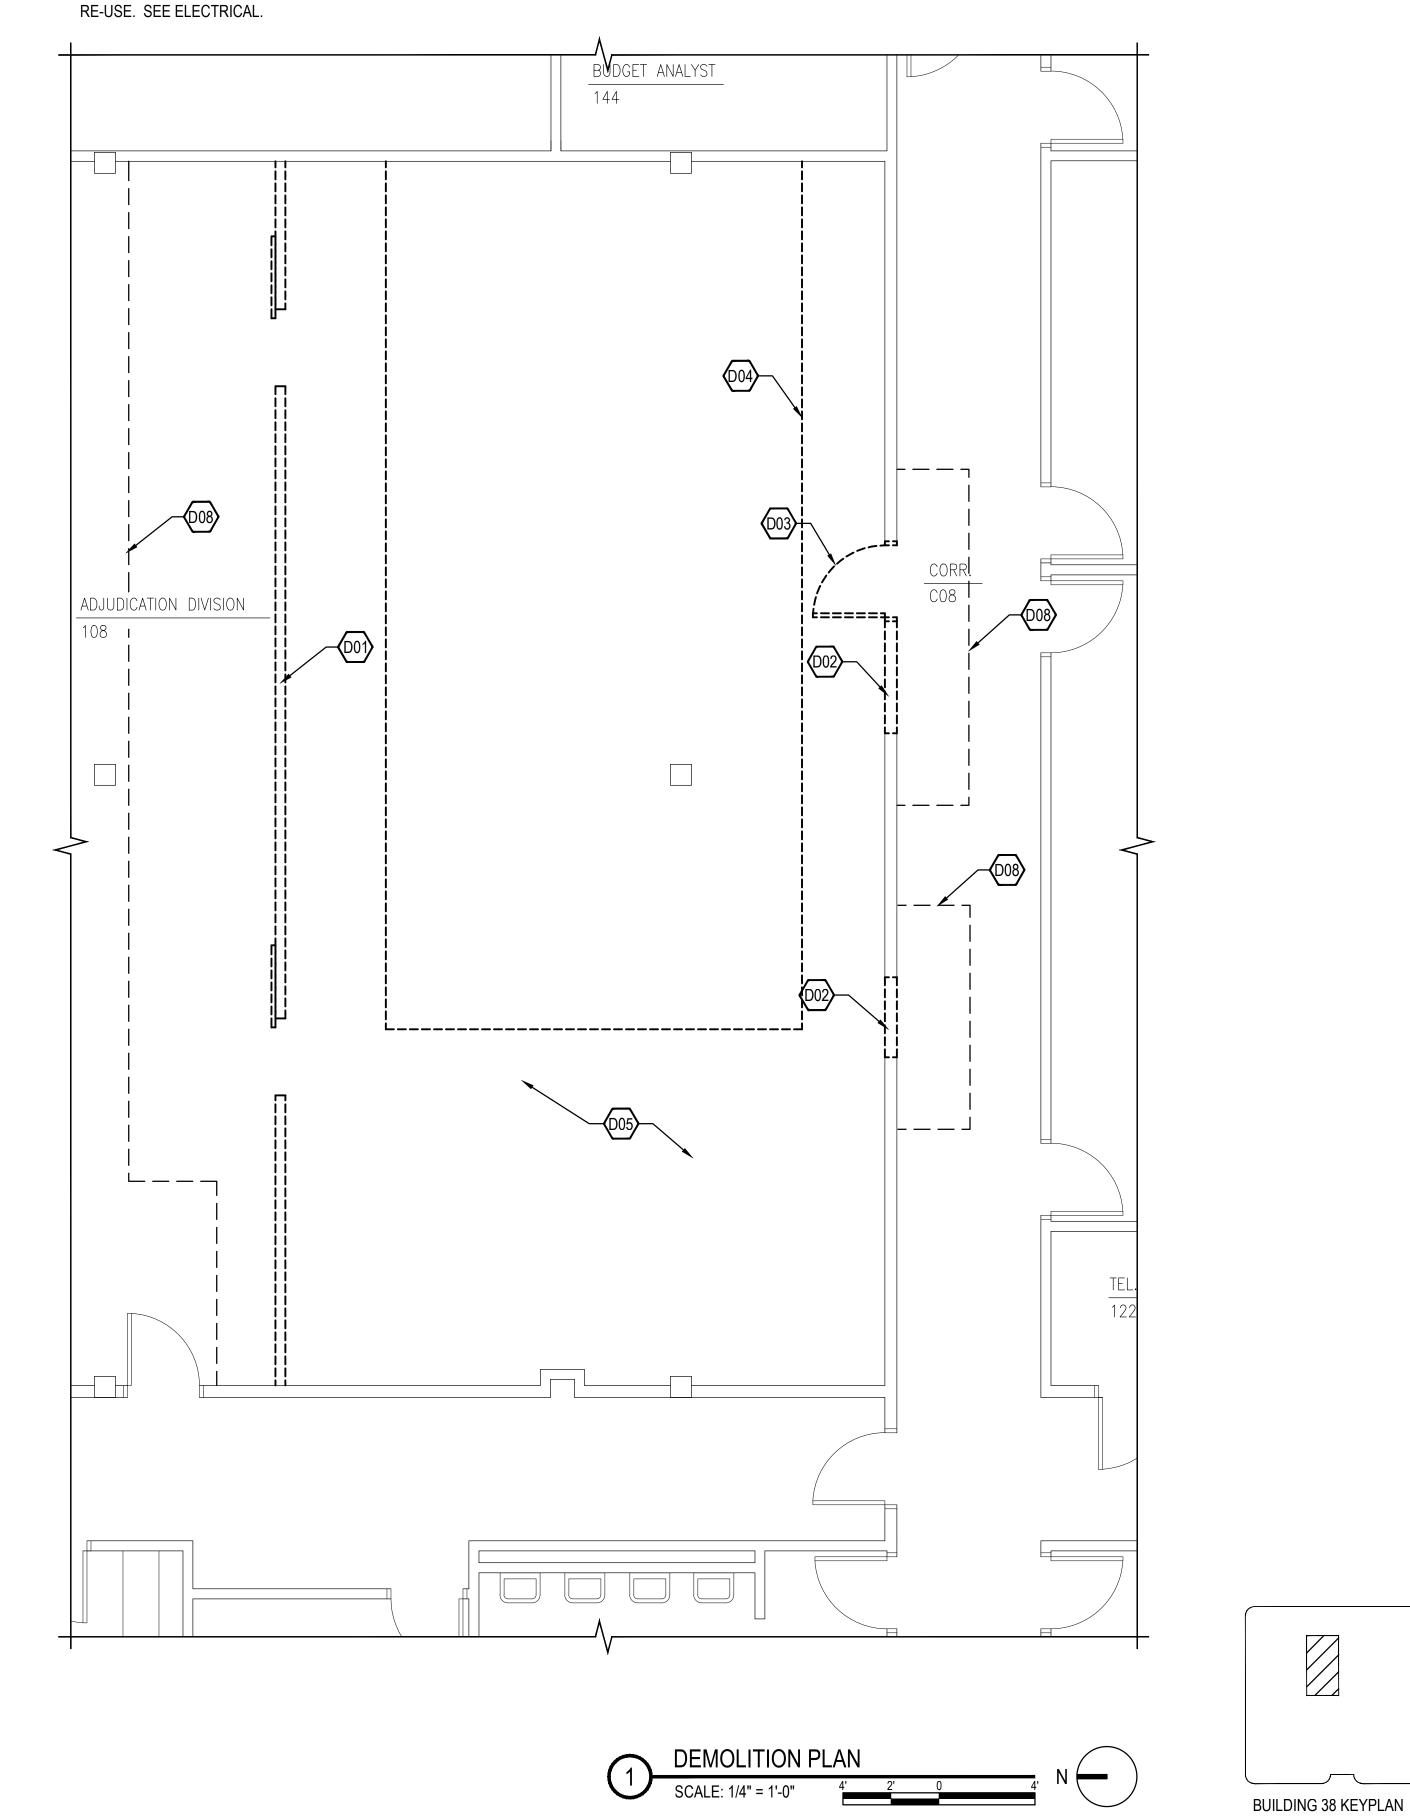

## FINAL CONSTRUCTION DOCUMENTS FULLY SPRINKLERED

REMOVE CEILING TILE AND GRID AS REQUIRED TO INSTALL NEW WALL. PROVIDE

NEW EDGE ANGLE EACH SIDE OF WALL. CUT EXISTING CEILING TILE TO FIT NEW

D08 PHASE 1 TEMPORARY PARTITION; COORDINATE WITH MECHANICAL AND ELECTRICAL

GRID LAYOUT.

FULLY SPRINKLERED Project Title
CT SCANNER SITE PREP DESIGN Drawing Title Project Number CONSULTANTS: ARCHITECT/ENGINEERS: Office of DEMOLITION PLANS -438-15-100 BUILDING 38 Construction **Building Number** FARRIS ENGINEERING OMAHA | LINCOLN | DES MOINES | COLORADO SPRINGS 21 Delta Engineers, LLC 14216 Dayton Cir - Suite #5 Omaha, Nebraska 68137-5566 PH: (402) 496-4115 Fax: (402) 384-8900 38 Kenneth Hahn Architects and Facilities Approved: Project Director /21 Delta Drawing Number farris-usa.com Management COPYRIGHT

FEI #164008

This document and the information contained may not be reproduced or excerpted from without the express written permission of Farris Engineering, Inc. Unauthorized copying, disclosure or construction use are prohibited by the copyright law. SIOUX FALLS, SD VAMC AD101 Engineers Department of Veterans Affairs JANUARY 20, 2017 Dwg. 3 of 37

