



SECOND FLOOR BLDG. #6

Pipe chase with isolation valves

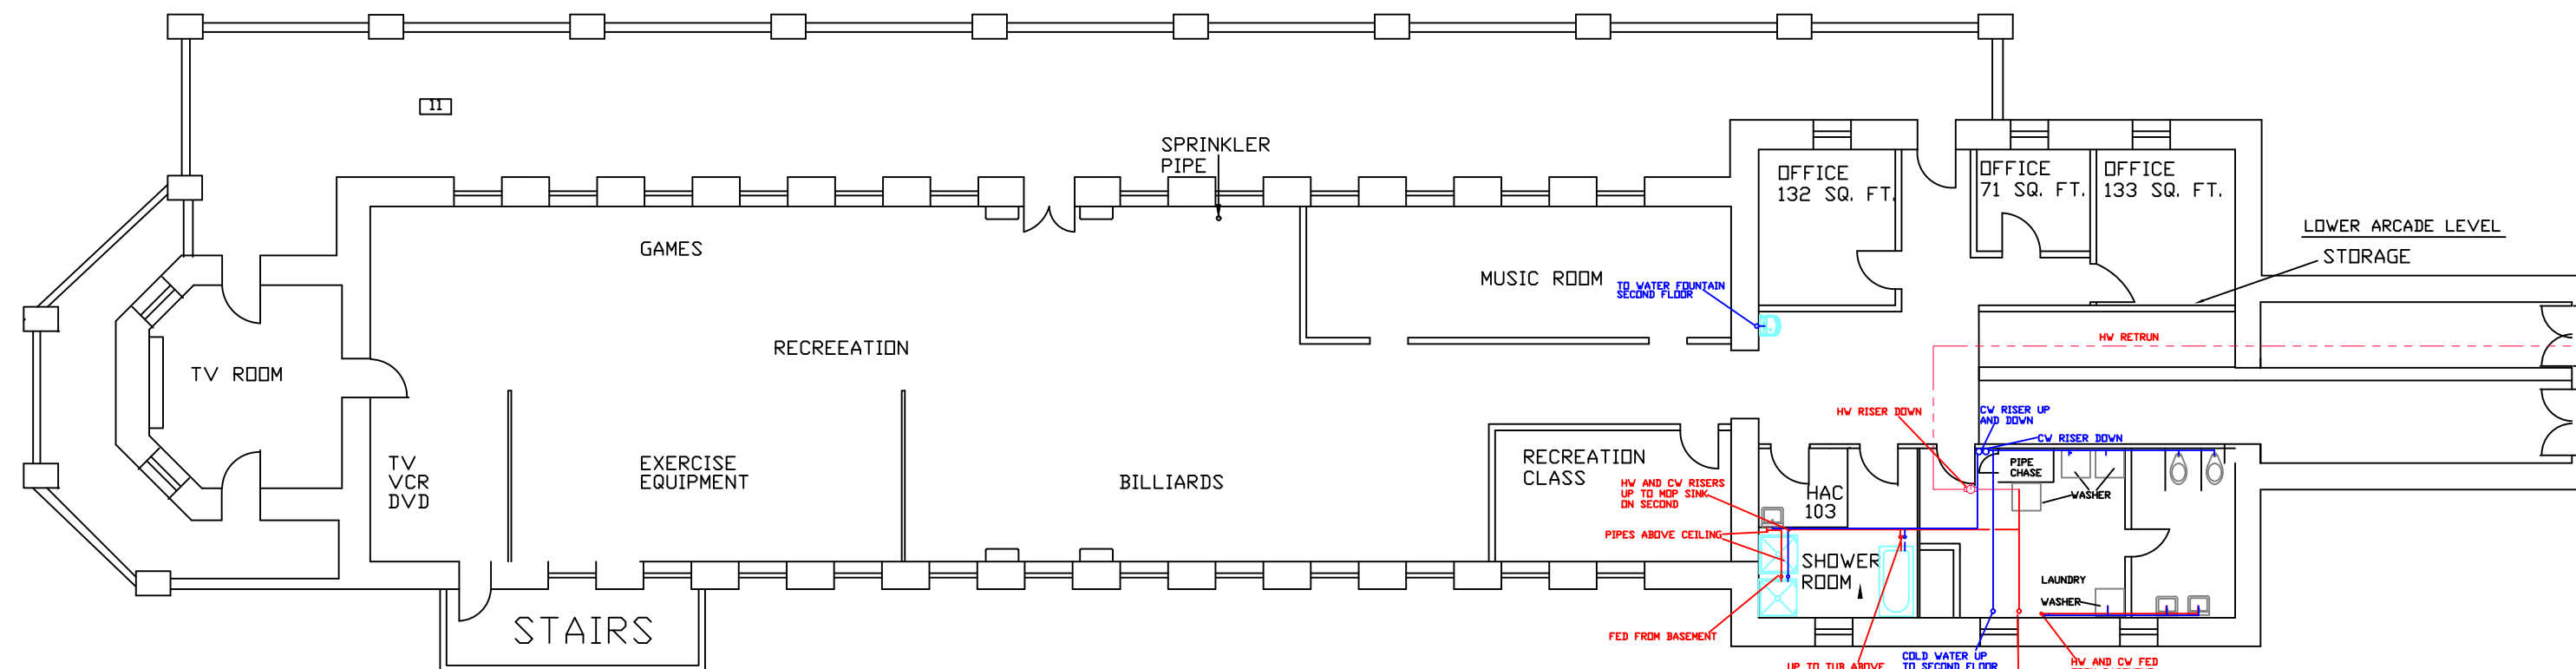

FIRST FLOOR - BUILDING 6

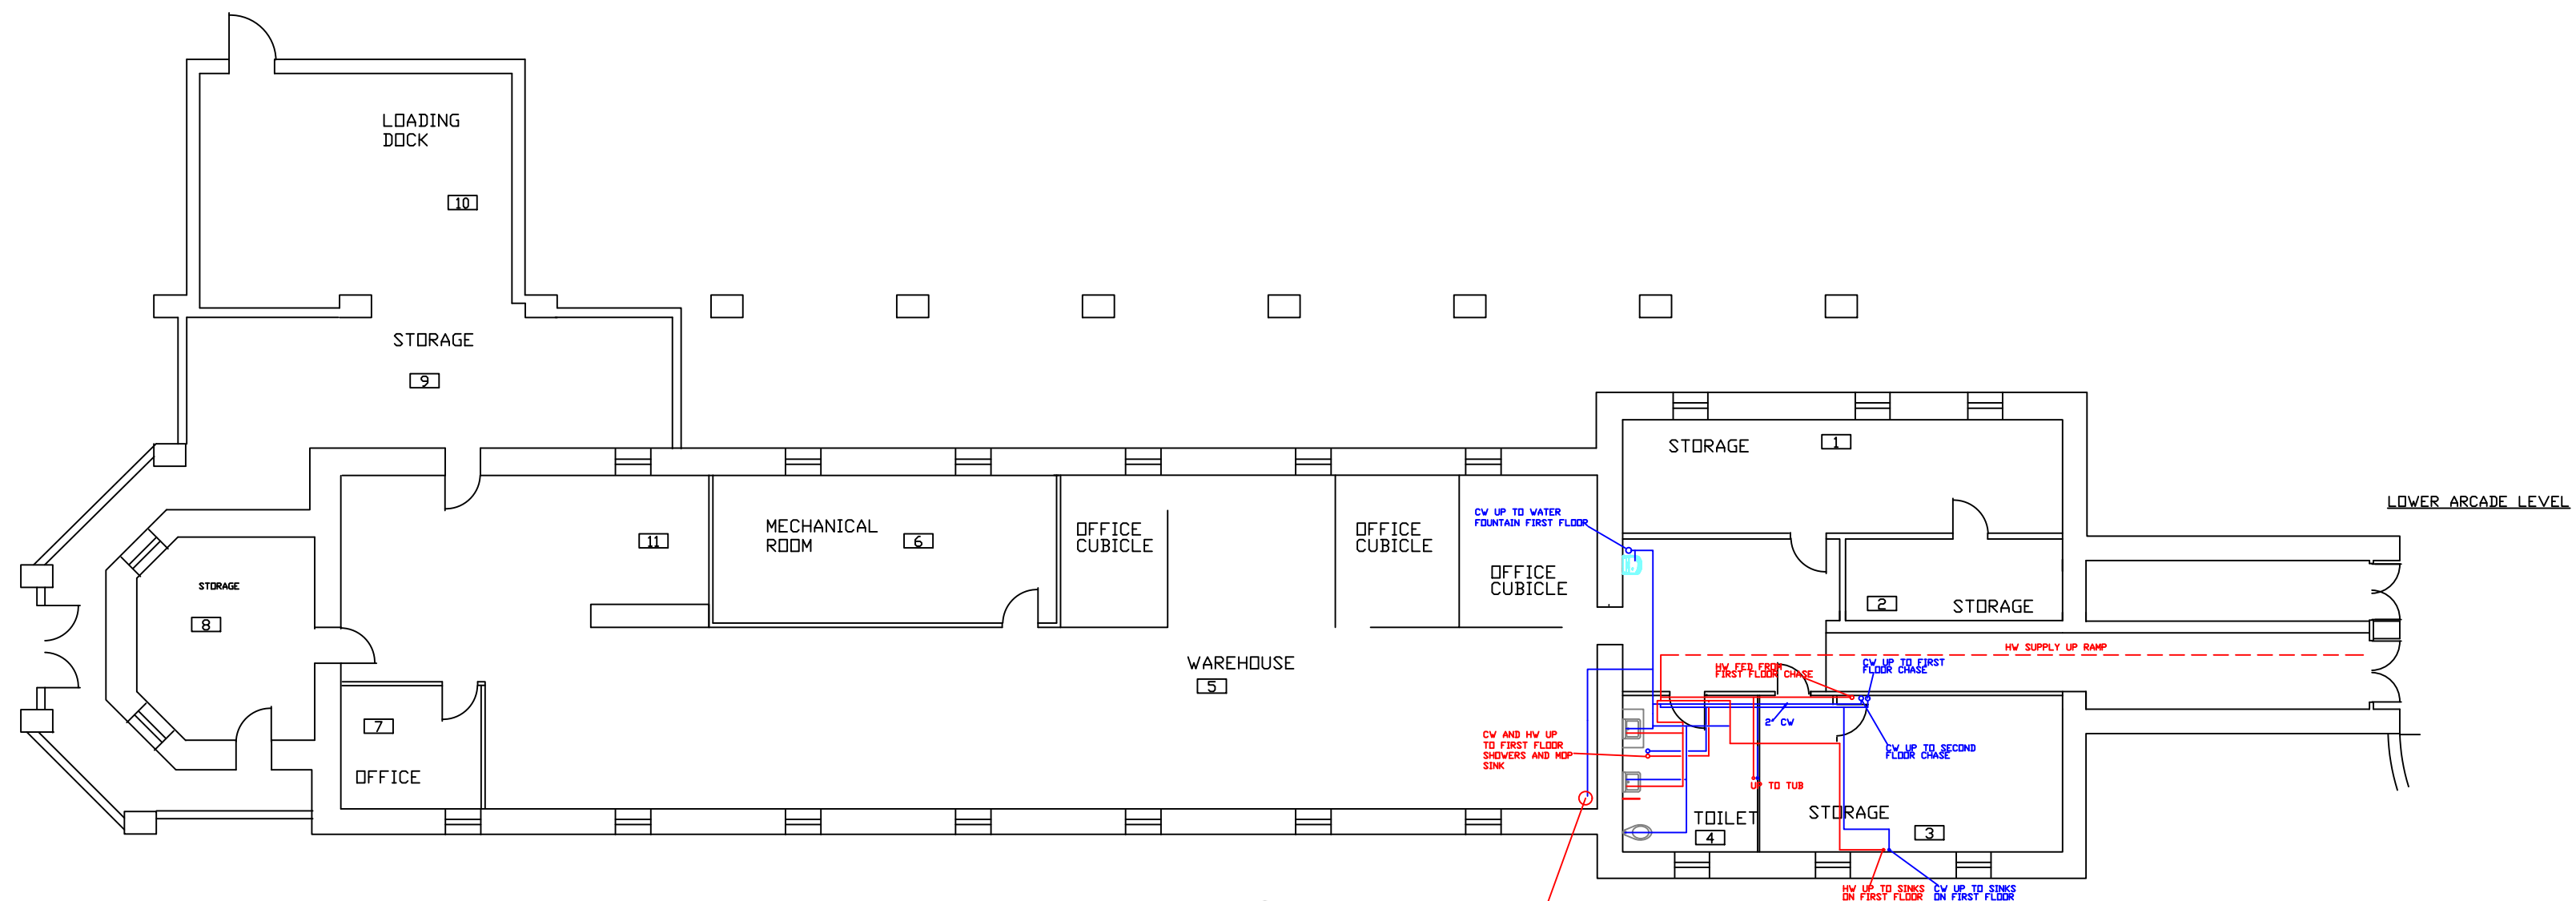

BASEMENT FLOOR BLDG. #6



Bldg 6 water service, riser, backflow preventor, and isolation valve