

BUILDING
1, 9, 46

FACILITY/LOCATION
FARGO VAHCS
210 ELM STREET
FARGO, ND 58102

6/14/22

DRAWING NO
ACM-01A

KEY:

	SAMPLE - NON ACM
	SAMPLE - ACM
	ACM Floor Tile
	ACM Floor Tile/Mastic
	ACM Mastic only
	ACM Wall Mastic
	ACM Adhesive
	ACM Ceramic Tile
	ACM Ceiling Tile
	ACM TSI (LnFt)
	ACM TSI Fittings (Qty)
	Transite/Pucks (SqFt)
	ACM Caulk
	ACM Transite Panels



6678 Morningdale Dr
Brighton, MI 48116
(810) 986-0536

DRAWING NAME
ASBESTOS MATERIAL
LOCATIONS

BUILDING
1, 9, 46

FLOOR/LOCATION
FIRST

FACILITY/LOCATION
FARGO VAHCS
210 ELM STREET
FARGO, ND 58102

SCALE/ORIENTATION
NOT TO SCALE
N

REFERENCE DRAWINGS ONLY - NOT FOR
CONSTRUCTION USE


DATE
6/14/22

REVISION NO
2
SIZE
C

DRAWING NO
ACM-02A

- KEY:
- 01-028 SAMPLE - NON ACM
 - 01-028 SAMPLE - ACM
 - ACM Floor Tile
 - ACM Floor Tile/Mastic
 - ACM Mastic only
 - ACM Wall Mastic
 - ACM Adhesive
 - ACM Ceiling Tile
 - 16 ACM TSI (LnFt)
 - 40 ACM TSI Fittings (Qty)
 - 10 Transite/Pucks (SqFt)
 - ACM Caulk
 - ACM Transite Panels



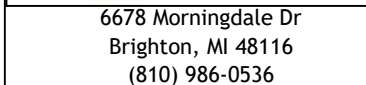

BUILDING
1, 9, 46

FACILITY/LOCATION
FARGO VAHCS 210 ELM STREET FARGO, ND 58102

DATE 6/14/22

REVISION NO 3	SIZE C
------------------	-----------

DRAWING NO
ACM-03A

KEY:

01-028 SAMPLE - Non ACM

01-028 SAMPLE - ACM

 ACM Floor Tile

 ACM Floor Tile/Mast

 ACM Mastic only

ACM Wall Mastic

 ACM Adhesive
 ACM Ceiling Tile

ACM Ceiling Tile

16 ACM TSI (LnFt)


40 ACM TSI Fittings (Qty

⑩ Transite/Pucks (SqF

ACM Caulk

— ACM Transite Panels

At the same time, the authors note that the results are not statistically significant for the full sample, and that the effect is only significant for the subsample of firms that are not in the top 100 of the industry. This suggests that the effect may be more pronounced for smaller firms.

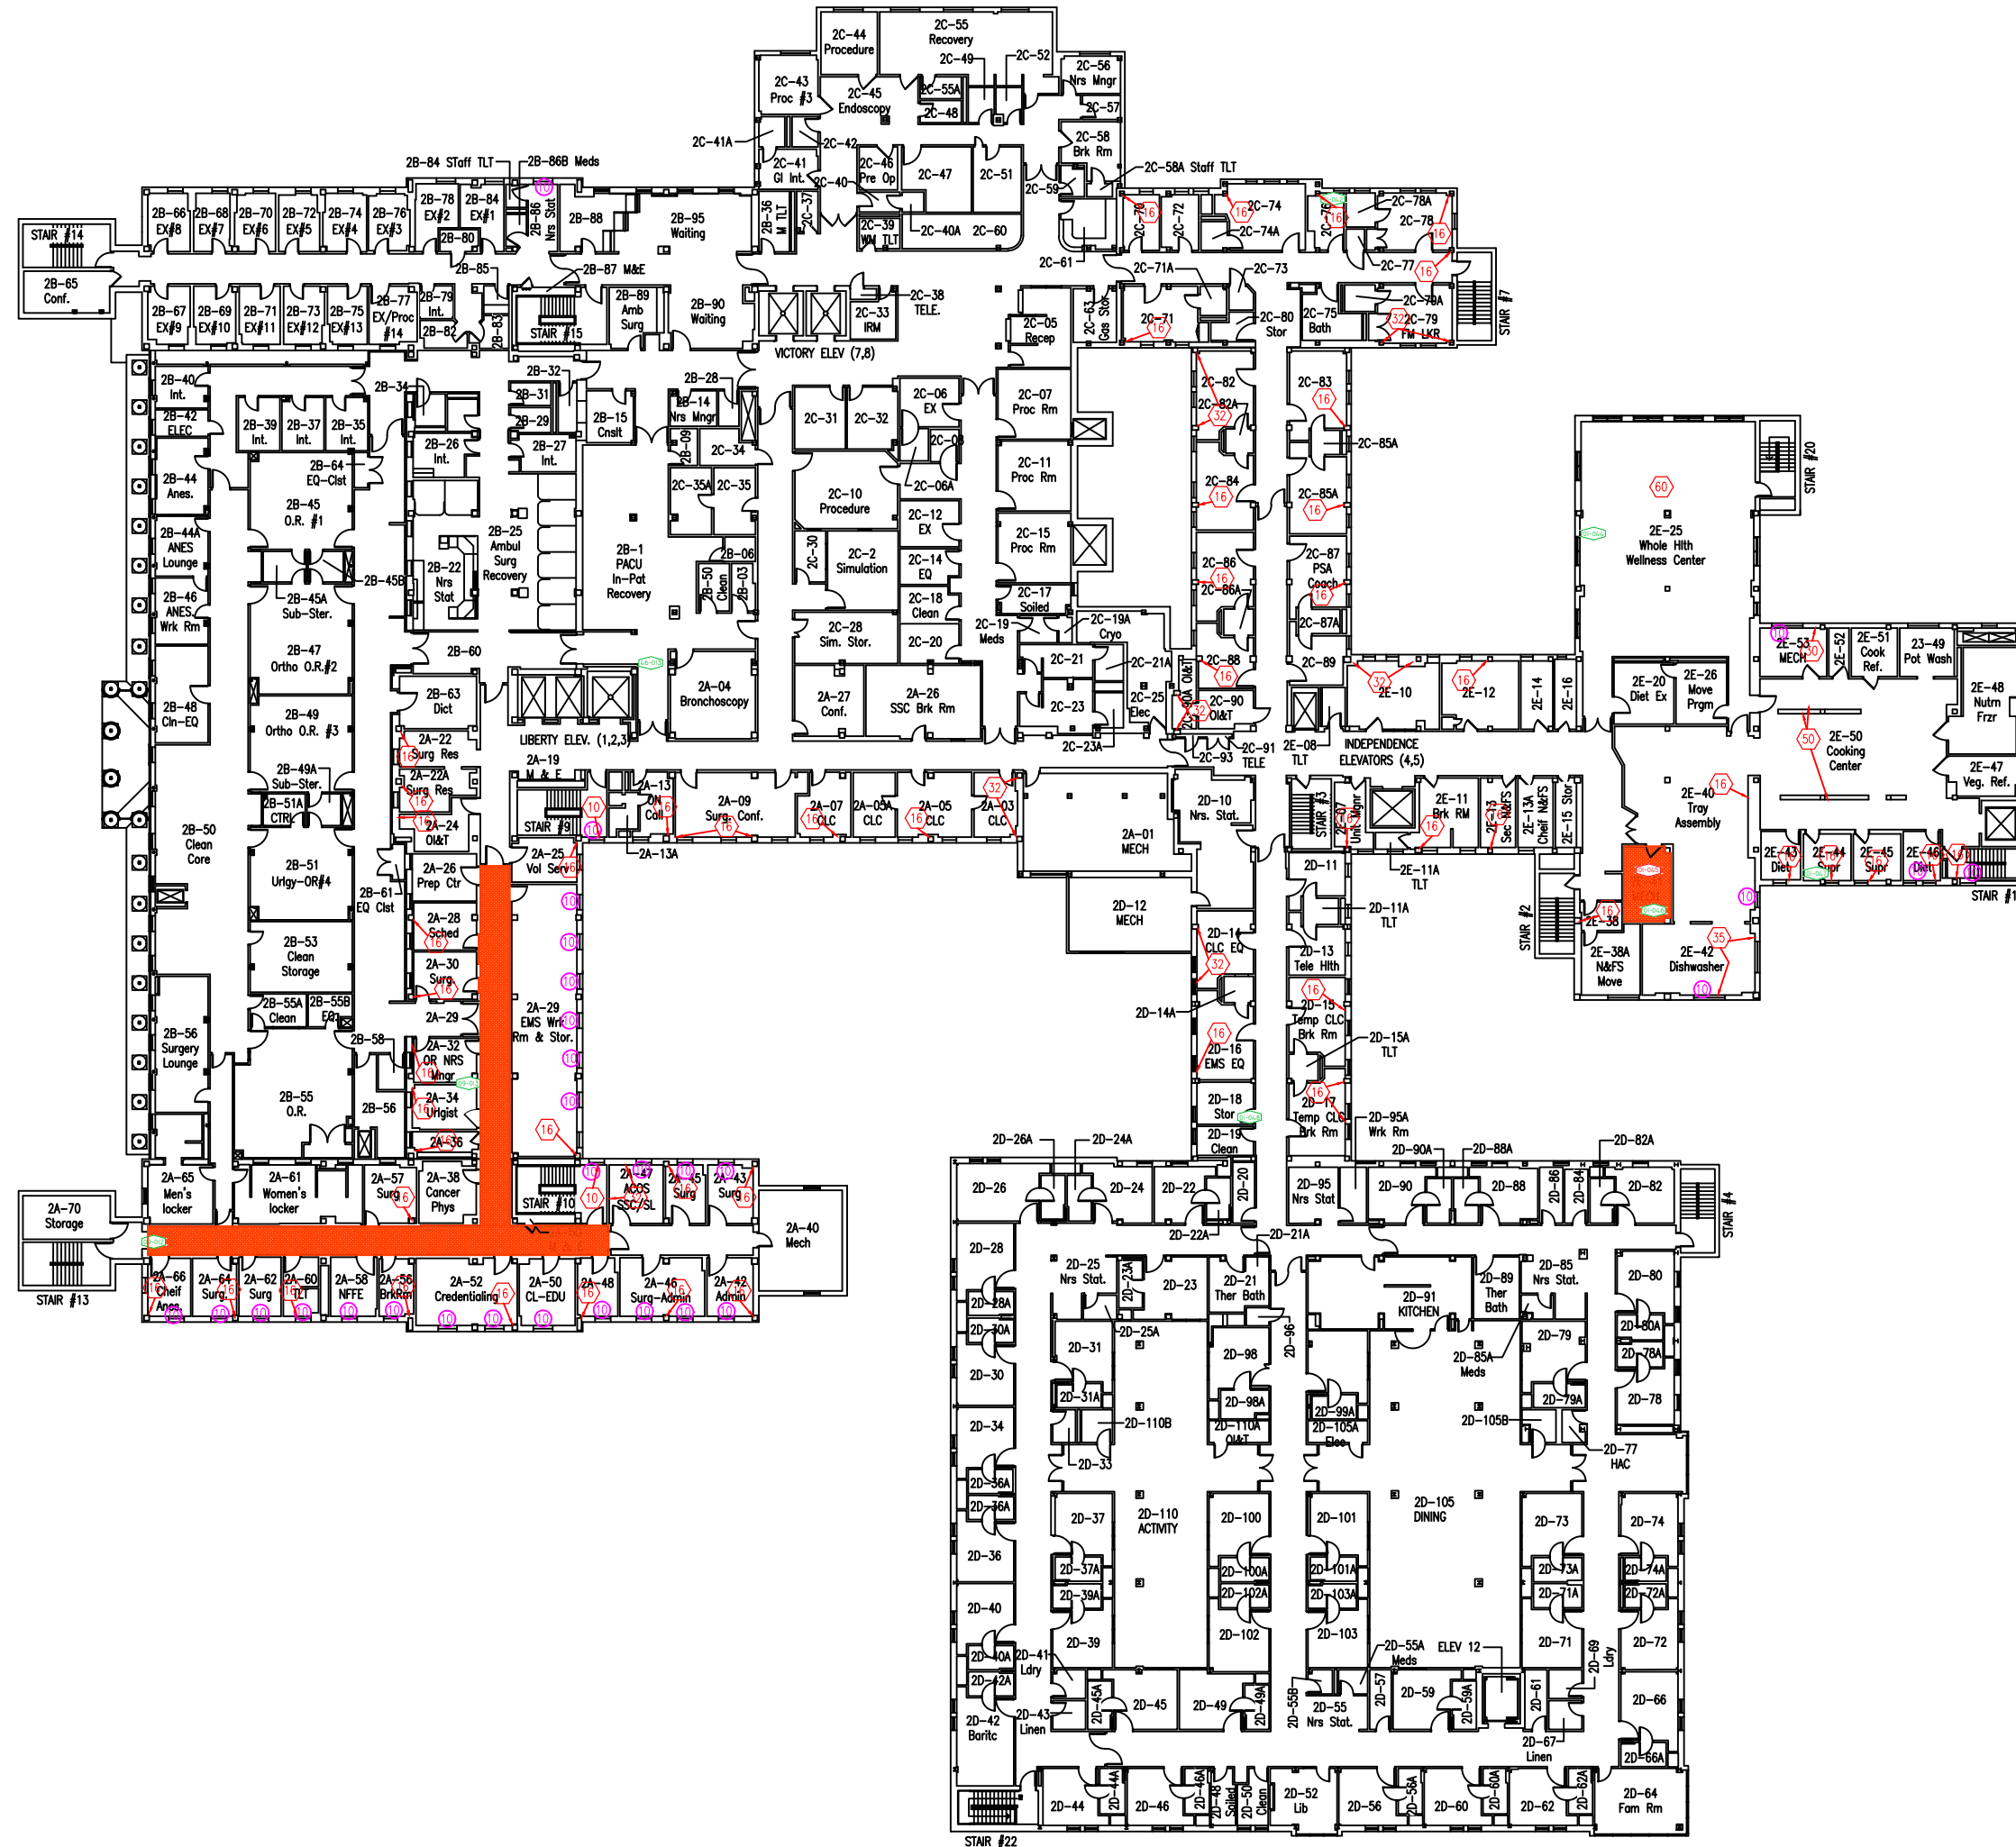



6678 Morningdale Dr
Brighton, MI 48116
(810) 986-0536

DRAWING NAME
ASBESTOS MATERIAL
LOCATIONS

BUILDING
1, 9, 46

FLOOR/LOCATION
THIRD

FACILITY/LOCATION
FARGO VAHCS
210 ELM STREET
FARGO, ND 58102

SCALE/ORIENTATION
NOT TO SCALE
N


REFERENCE DRAWINGS ONLY - NOT FOR
CONSTRUCTION USE


DATE
6/14/22




REVISION NO
3
SIZE
C

DRAWING NO
ACM-04A

- KEY:
- 01-028 SAMPLE - NON ACM
 - 01-028 SAMPLE - ACM
 - ACM Floor Tile
 - ACM Floor Tile/Mastic
 - ACM Mastic only
 - ACM Wall Mastic
 - ACM Adhesive
 - ACM Ceiling Tile
 - ACM TSI (LnFt)
 - ACM TSI Fittings (Qty)
 - Transite/Pucks (SqFt)
 - ACM Caulk
 - ACM Transite Panels

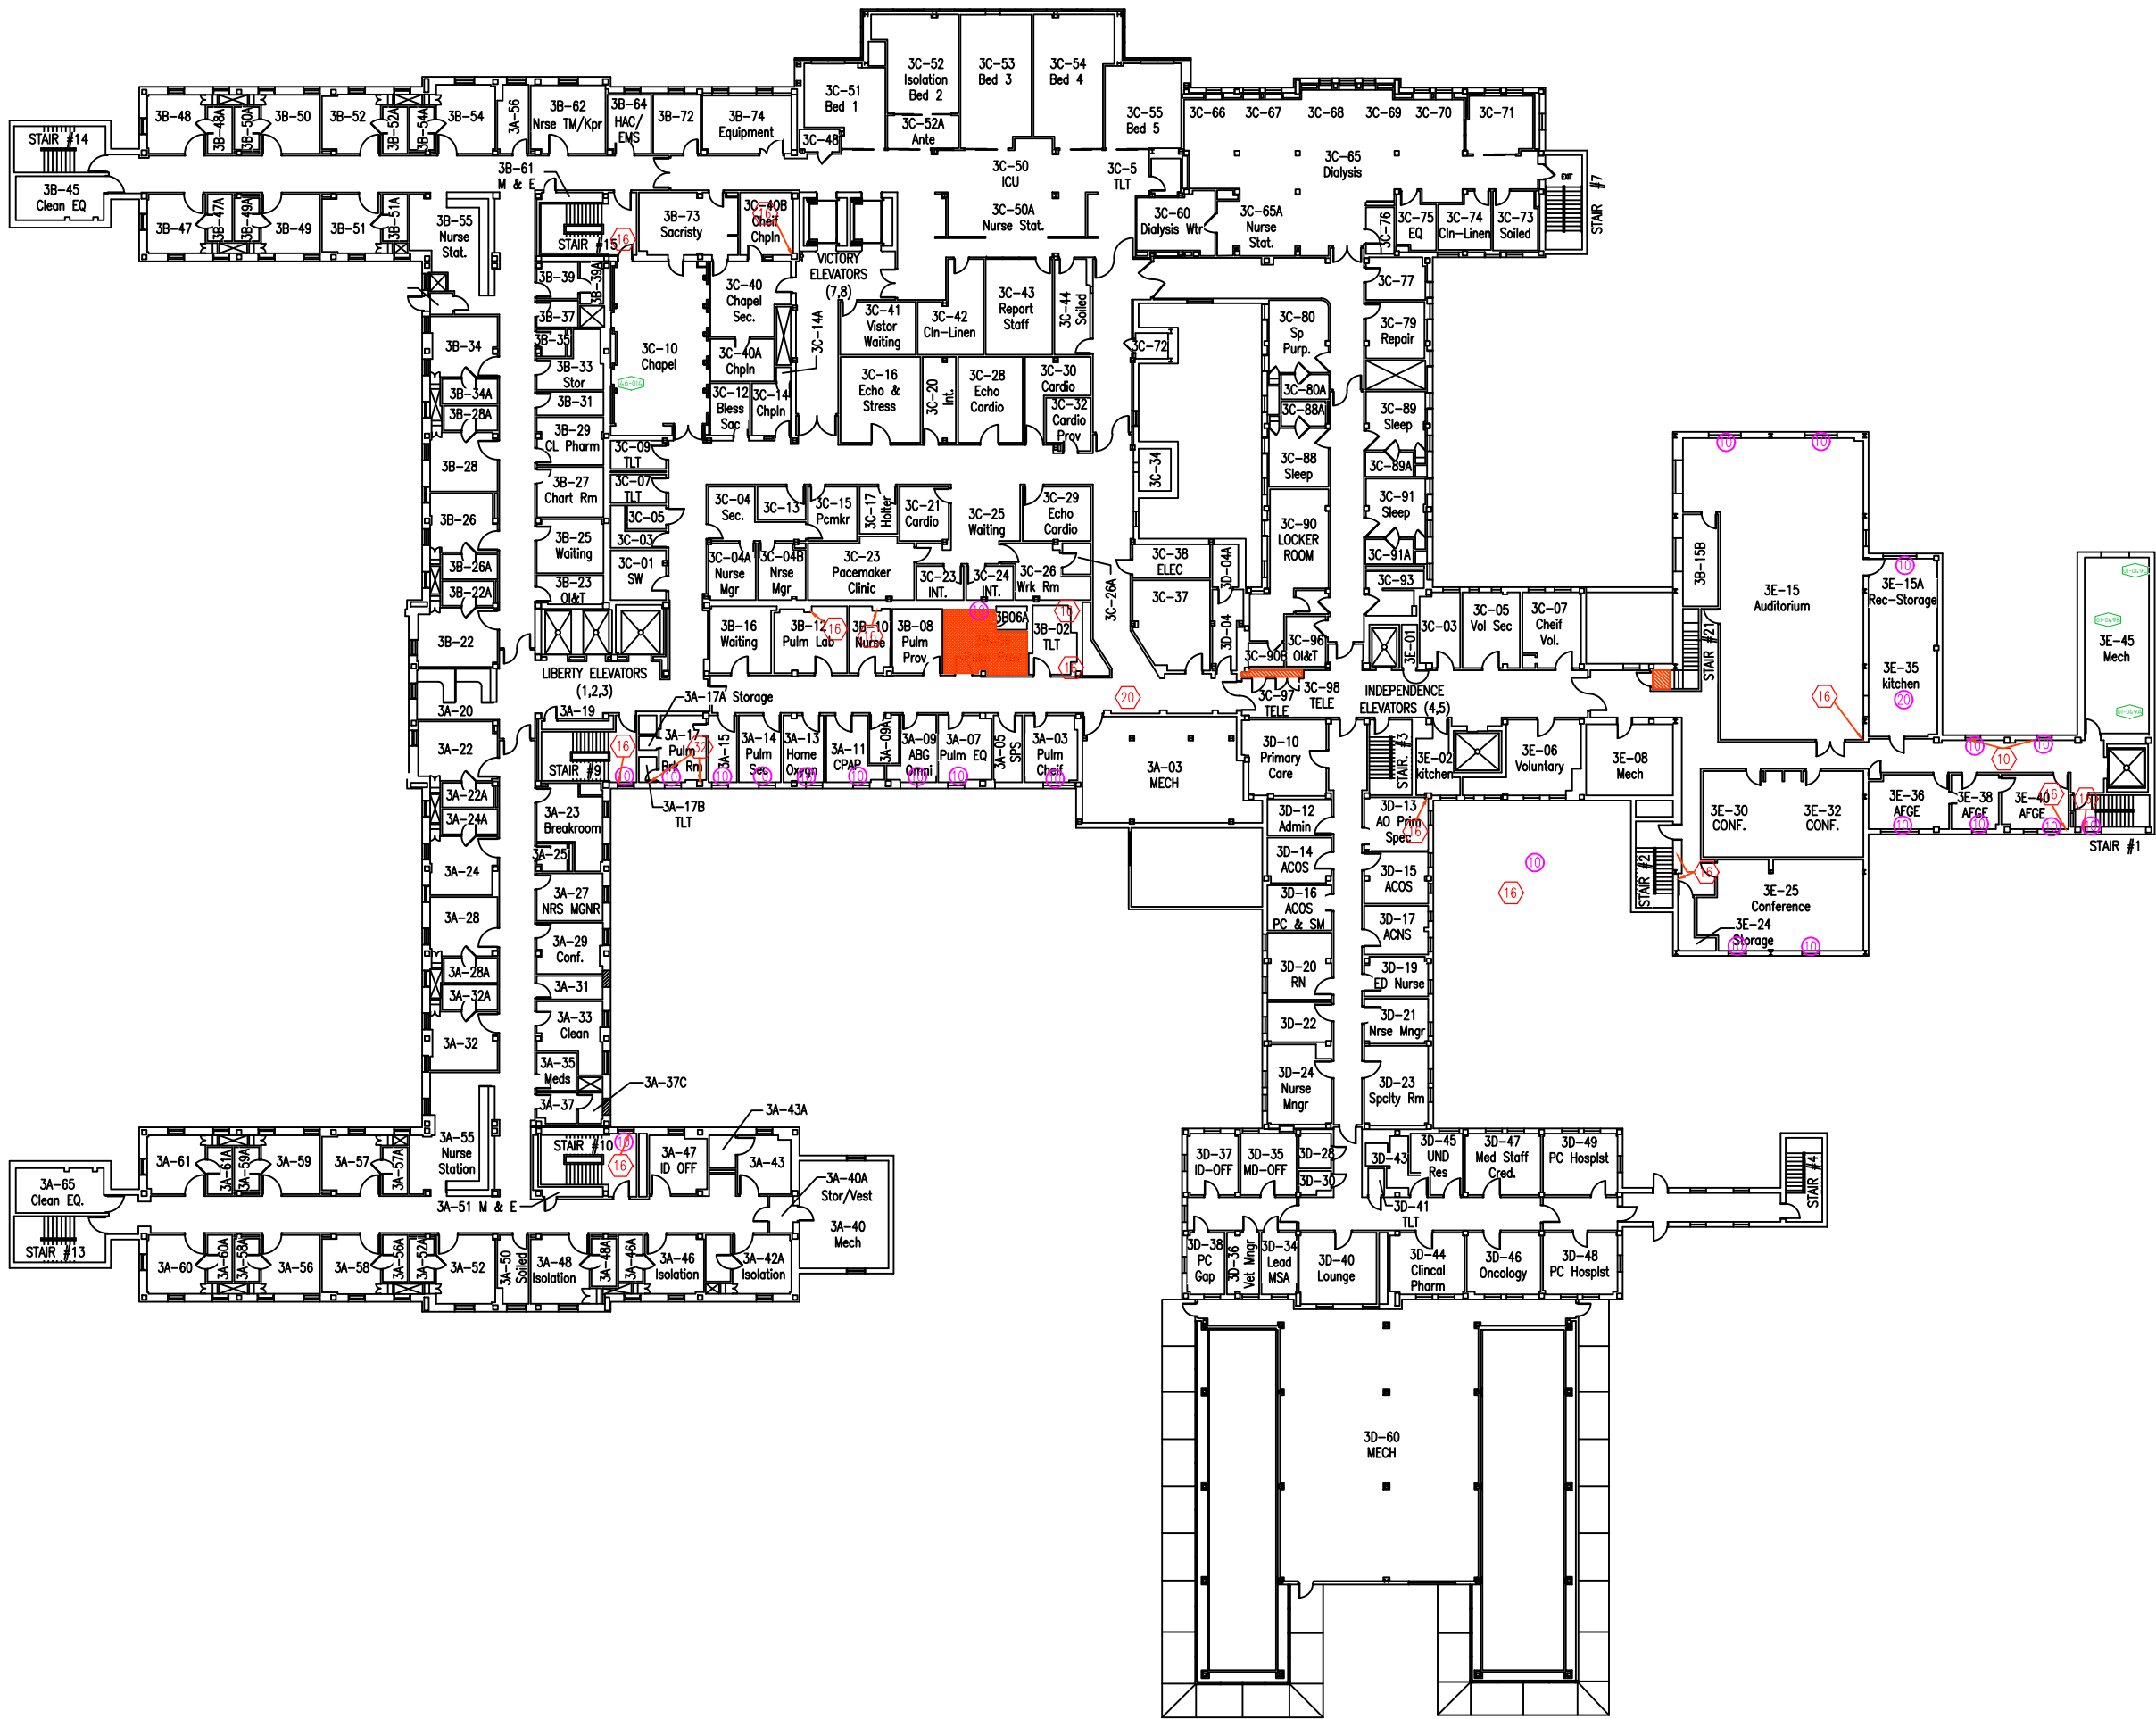

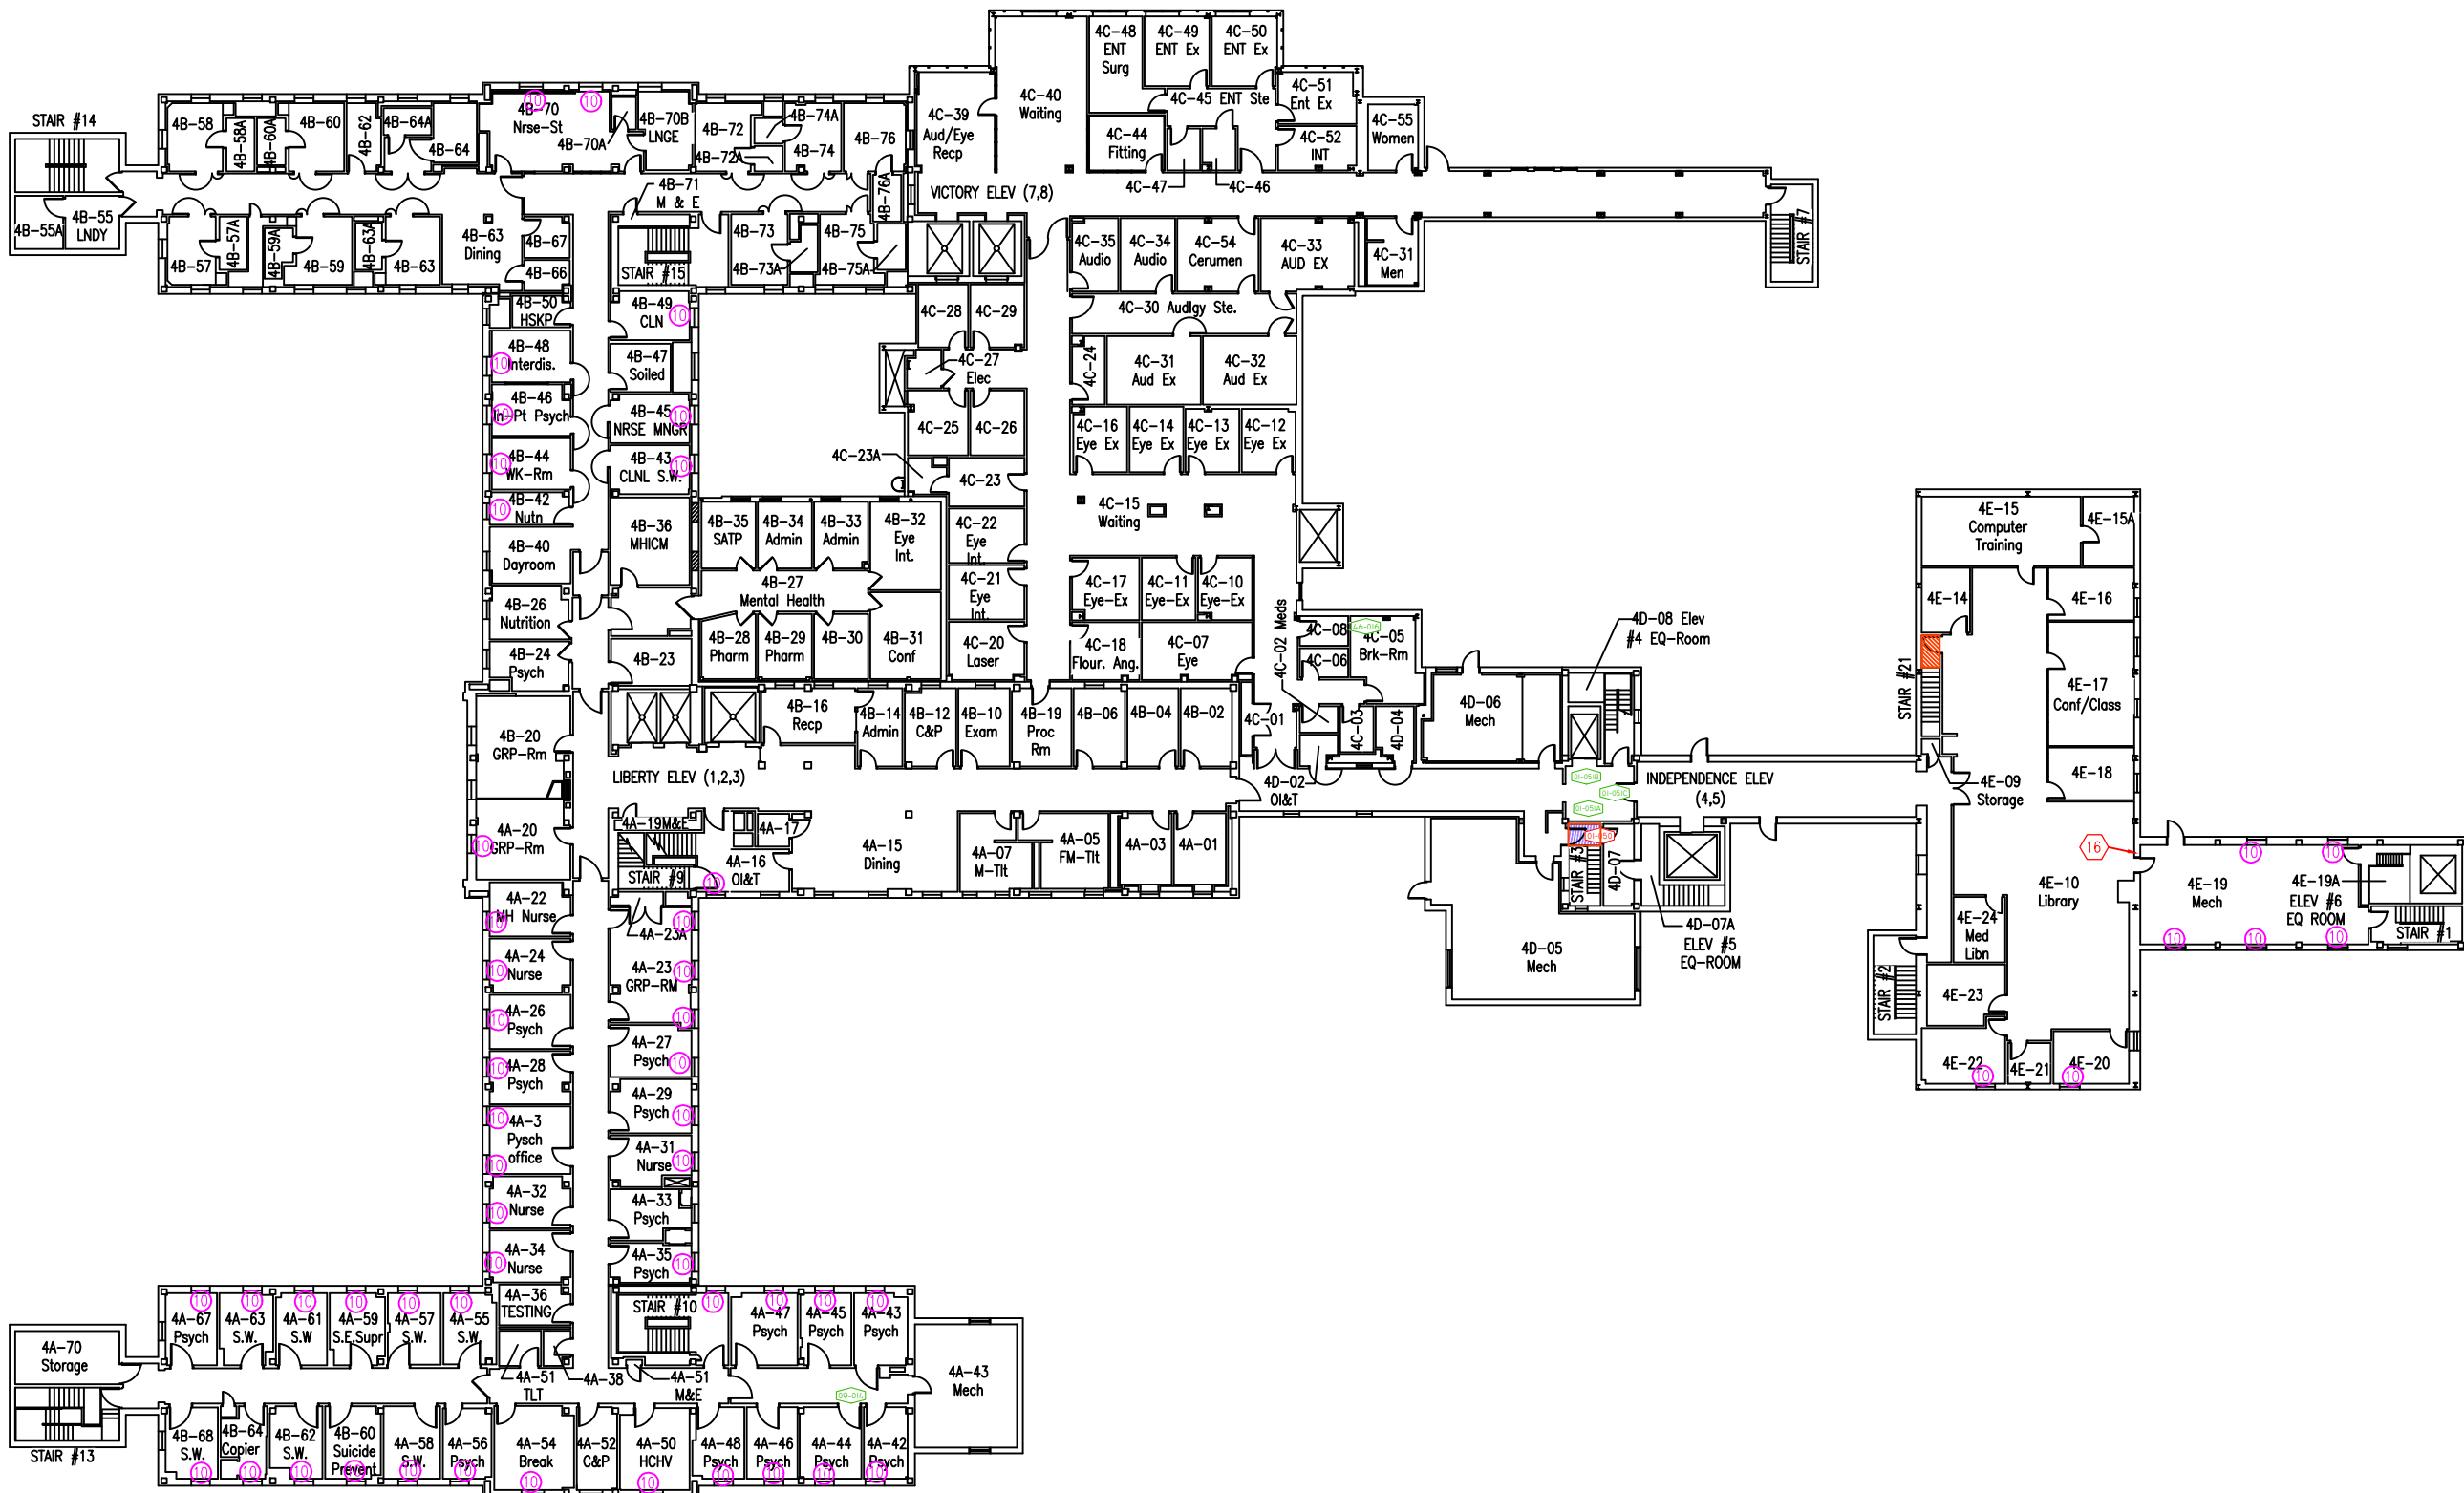

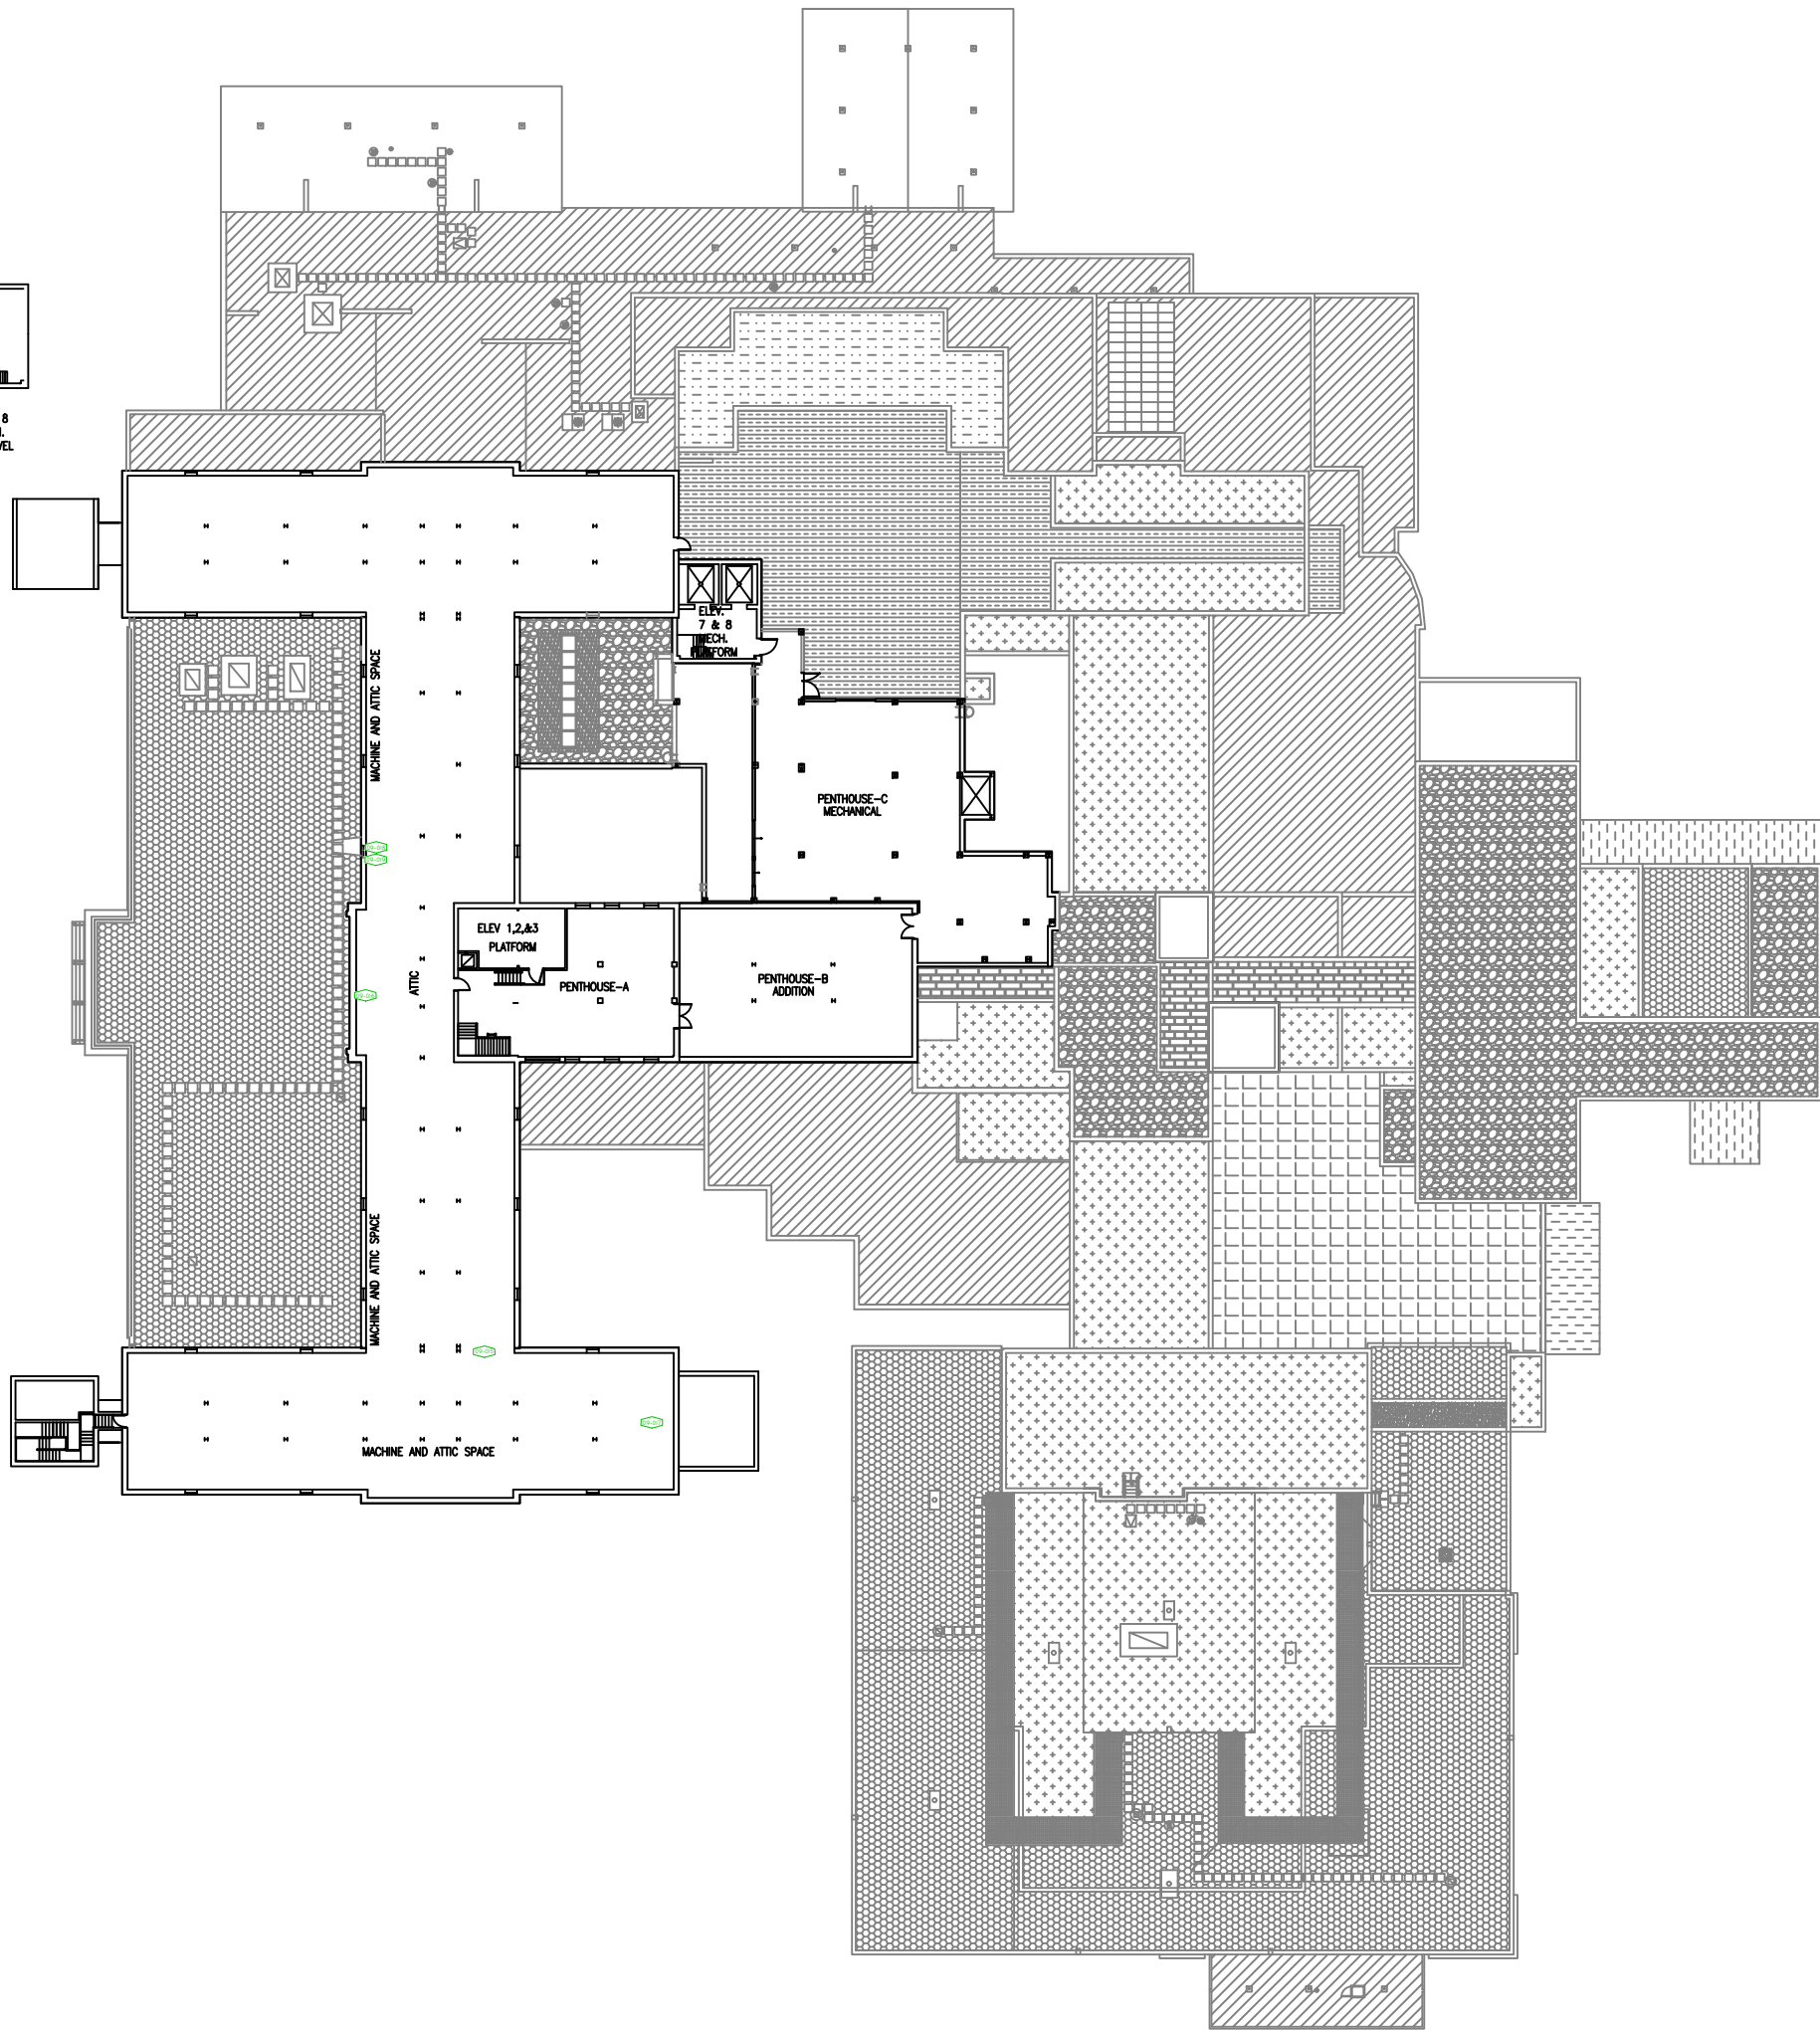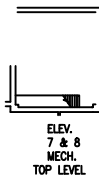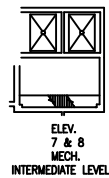

6678 Morningdale Dr
Brighton, MI 48116
(810) 986-0536

DRAWING NAME
SAMPLE &
ASBESTOS LOCATIONS

BUILDING
1, 9, 46

FLOOR/LOCATION
PENTHOUSE

FACILITY/LOCATION
FARGO VAHCS
210 ELM STREET
FARGO, ND 58102

SCALE/ORIENTATION
NOT TO SCALE
N

REFERENCE DRAWINGS ONLY - NOT FOR
CONSTRUCTION USE

DATE
6/14/22

REVISION NO 2	SIZE C
------------------	-----------

DRAWING NO
ACM-06

KEY:
 SAMPLE - NON ACM
 SAMPLE - ACM