


1 PLUMBING PLANS - PROCESS PIPING - LOWER LEVEL RO WATER SPS  
1/4" = 1'-0"

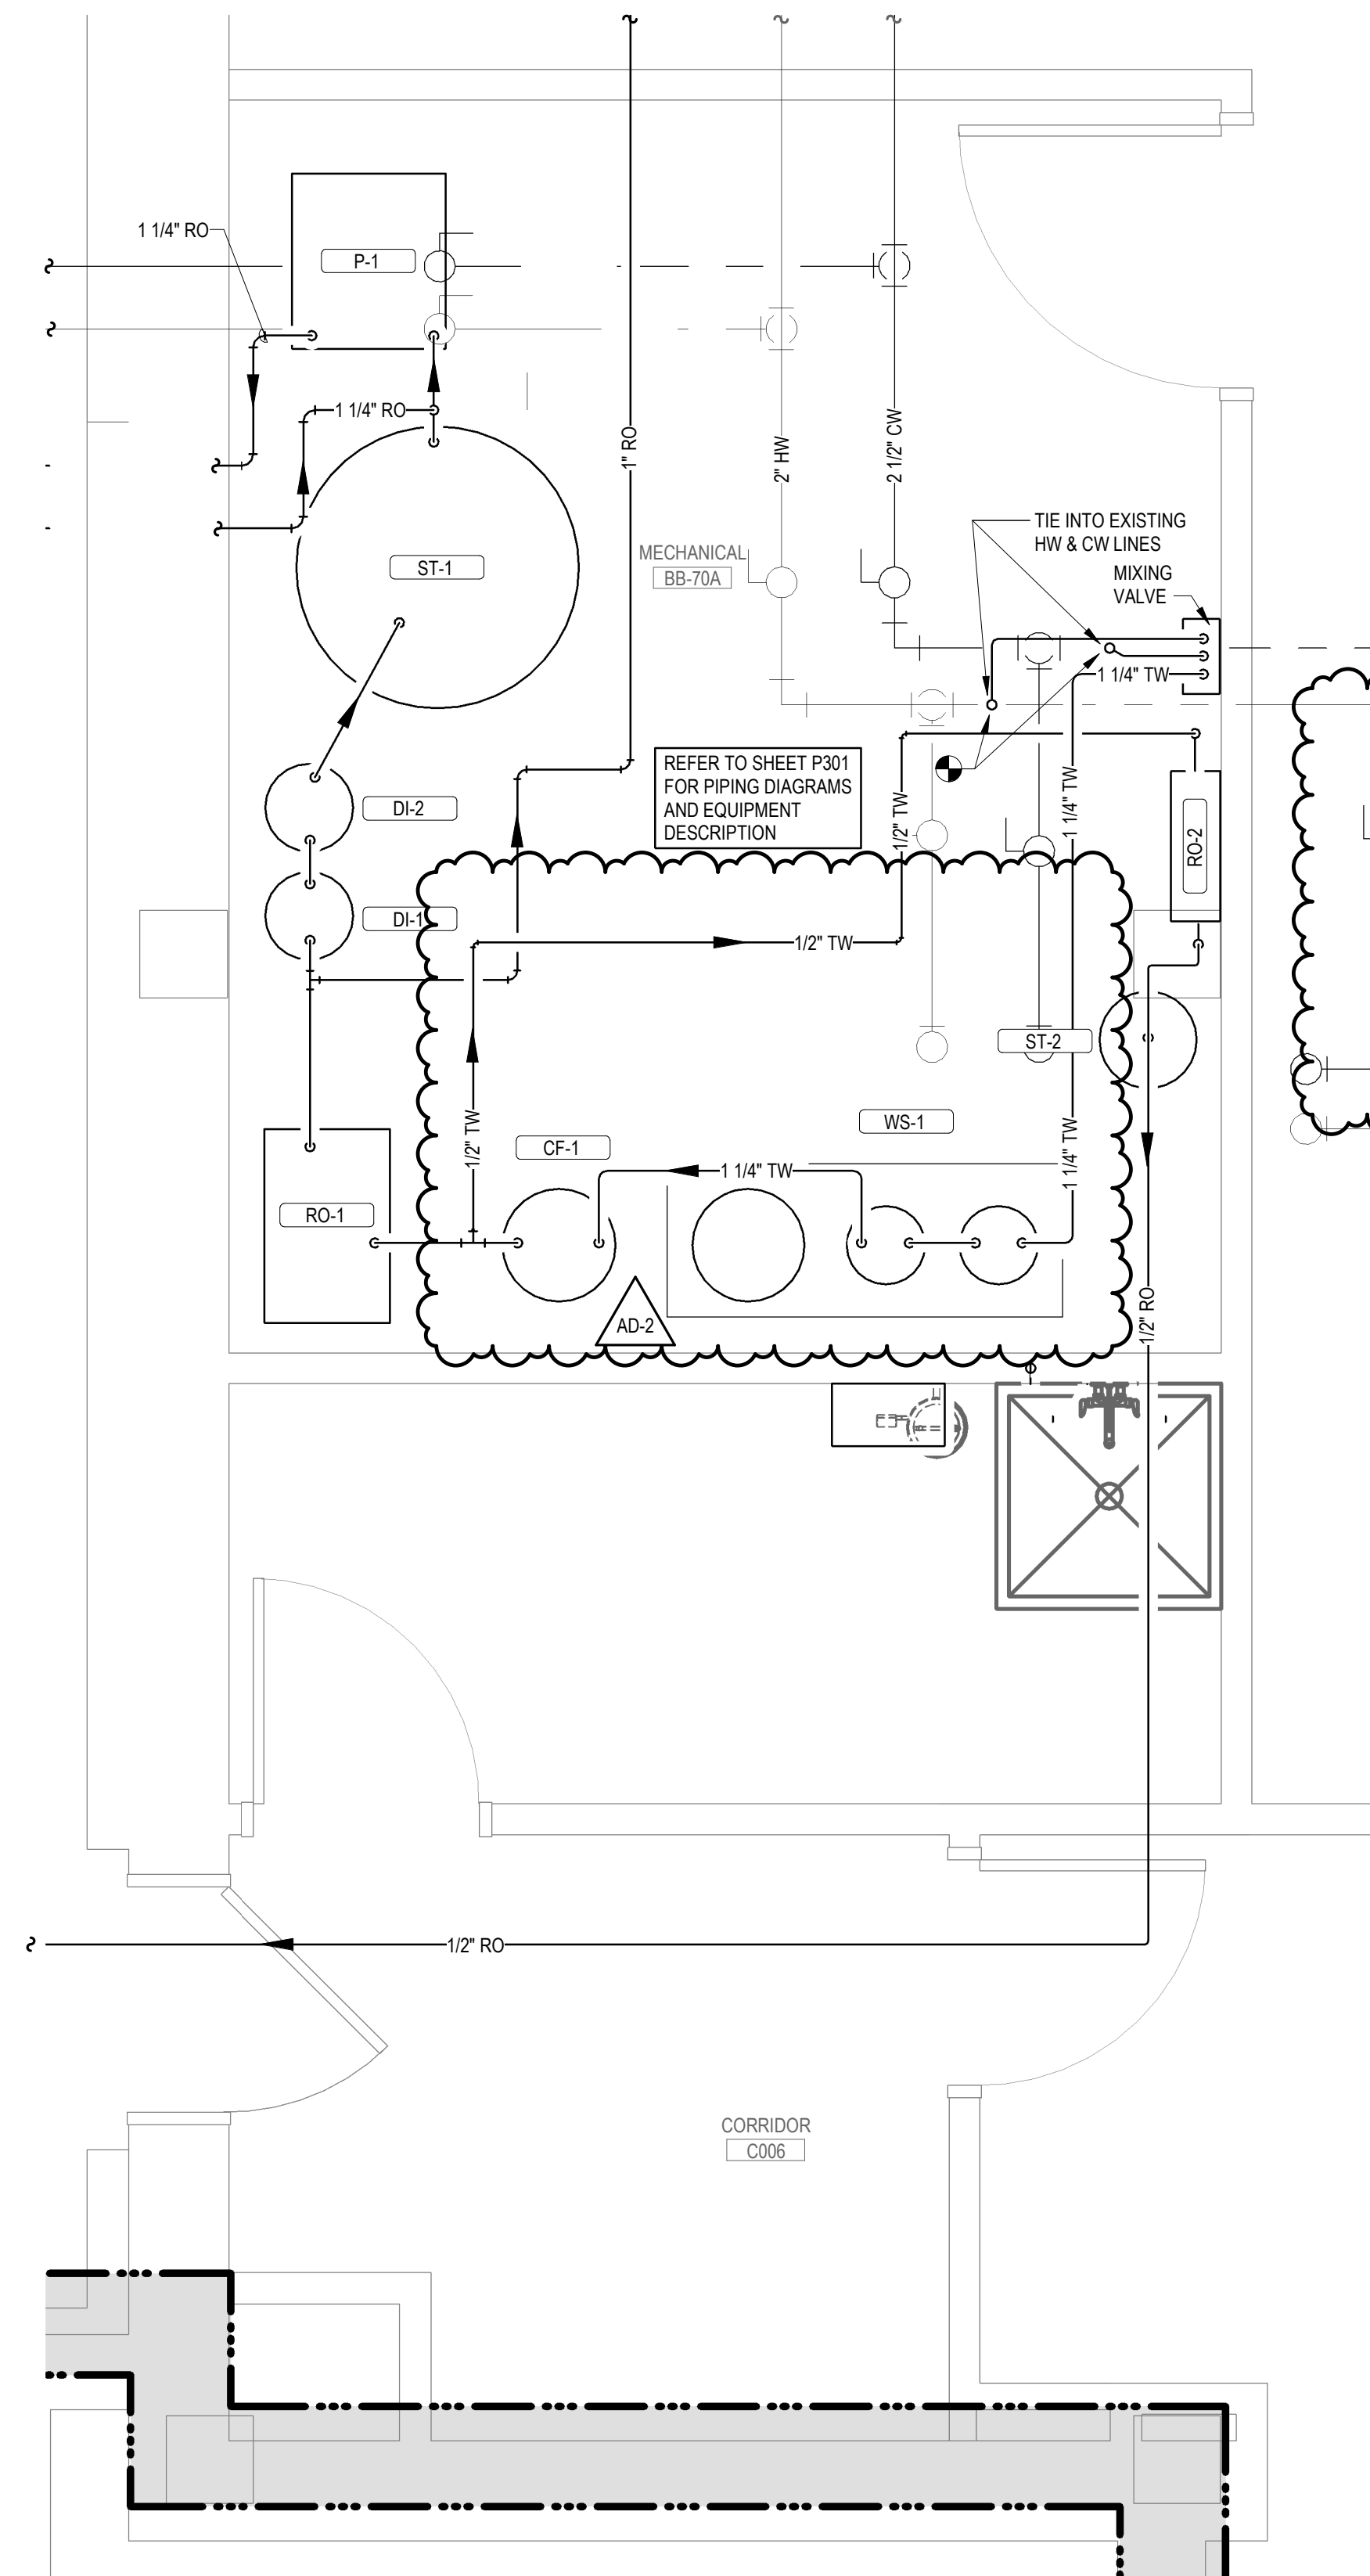


2 LOWER LEVEL - ENLARGED RO MECH ROOM  
1/2" = 1'-0"

- EQUIPMENT BY OTHERS:**  
THESE LIST APPLIES TO ALL MECHANICAL SHEETS, INCLUDING BUT NOT LIMITED TO, FIRE PROTECTION, PLUMBING, MEDICAL GAS, VENTILATION, PIPING AND TEMPERATURE CONTROL.
- 01 ADVANTAGE PLUS PASS-THRU ENDOSCOPE REPROCESSING
  - 02 AMSCO 400 MEDIUM STEAM STERILIZER
  - 03 AMSCO 400 SMALL STEAM STERILIZER
  - 05 STERIS AUTOMATIC PASS-THROUGH WINDOW
  - 06 WASHER/DISINFECTOR - LOAD UNLOAD CONVEYOR
  - 08 RACK RETURN
  - 09 AMSCO 50 REPROCESSING SINK - 3 BAY, LEFT TO RIGHT
  - 10 INNOWAVE PCF SONIC IRRIGATOR 20 LUMEN CAPACITY
  - 11 AMSCO 50 REPROCESSING SINK - 3 BAY, RIGHT TO LEFT
  - 12 ASTRA TEE PROBE
  - S2615 TROPHON

**KEY NOTES**

1. ROUTE RO PIPING DOWN TO WITHIN 0'-7" OF THE DEVICE CONNECTION. THE DEADLEG LENGTH OF THE PIPING SHALL NOT BE ANY LONGER THAN 7'-1/2".

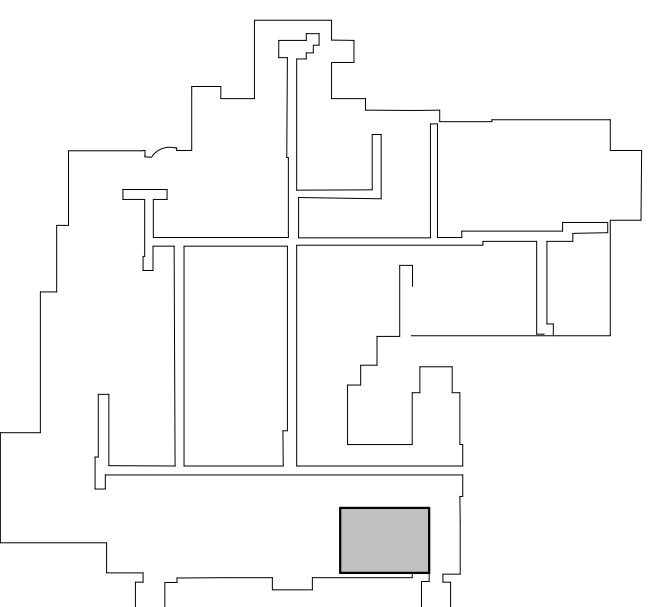

KEY PLAN  
LOWER LEVEL

BID DOCUMENT SUBMISSION

--	--	