




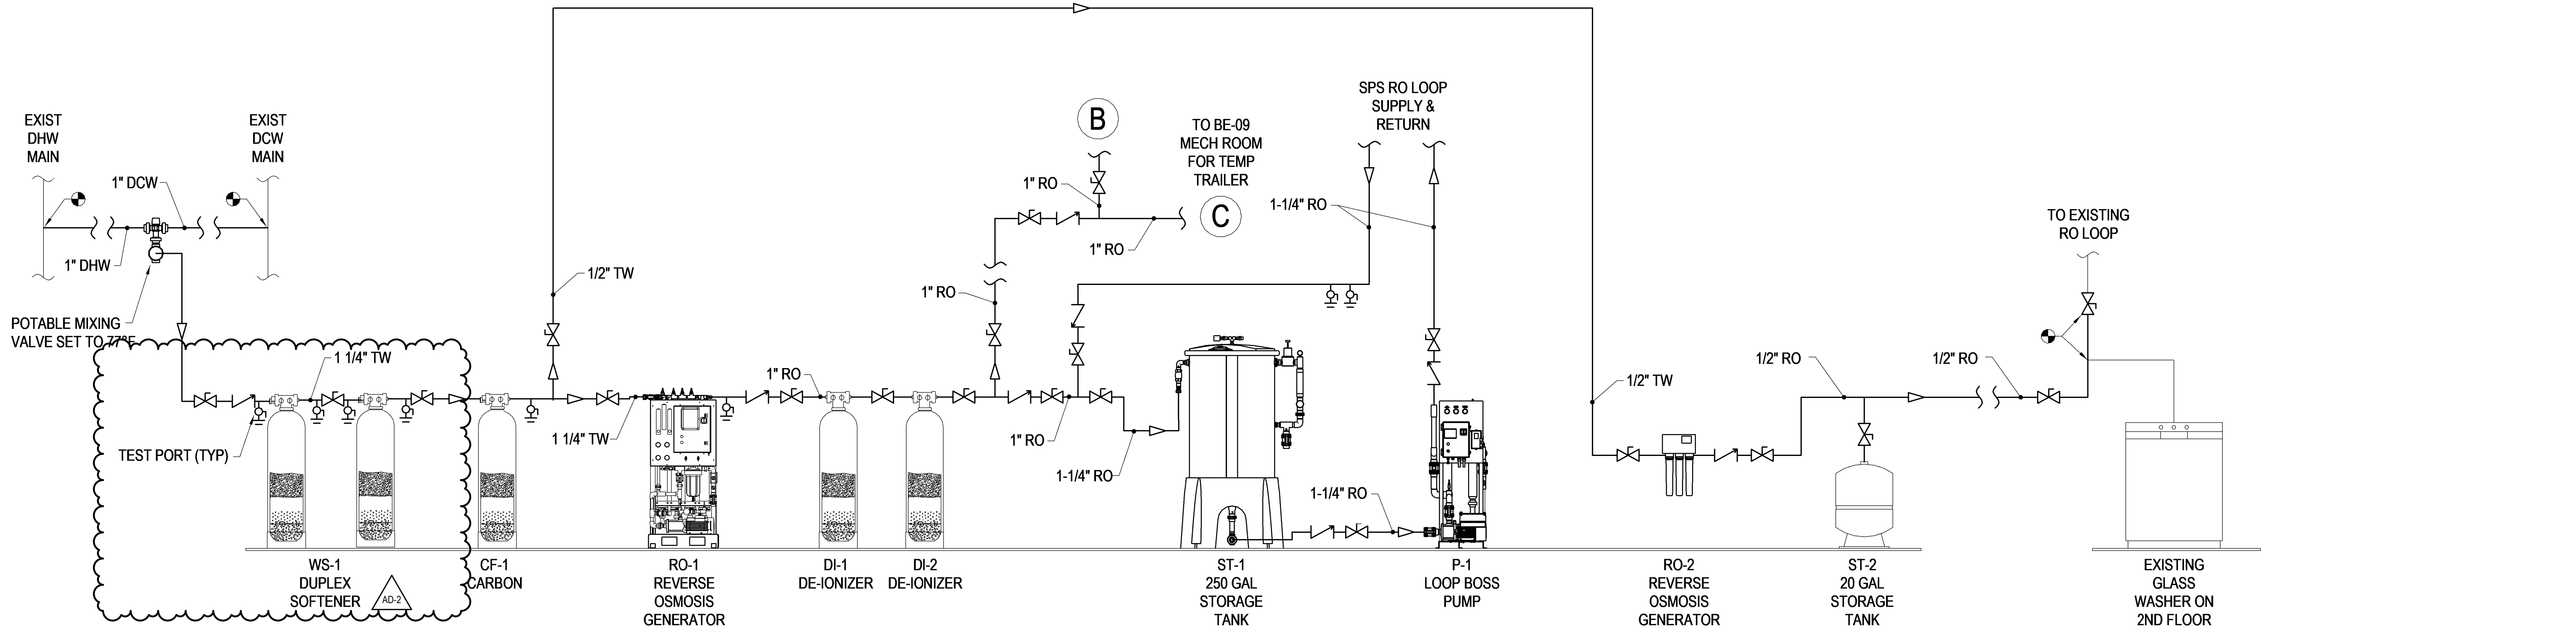

BA-70A MECHANICAL ROOM

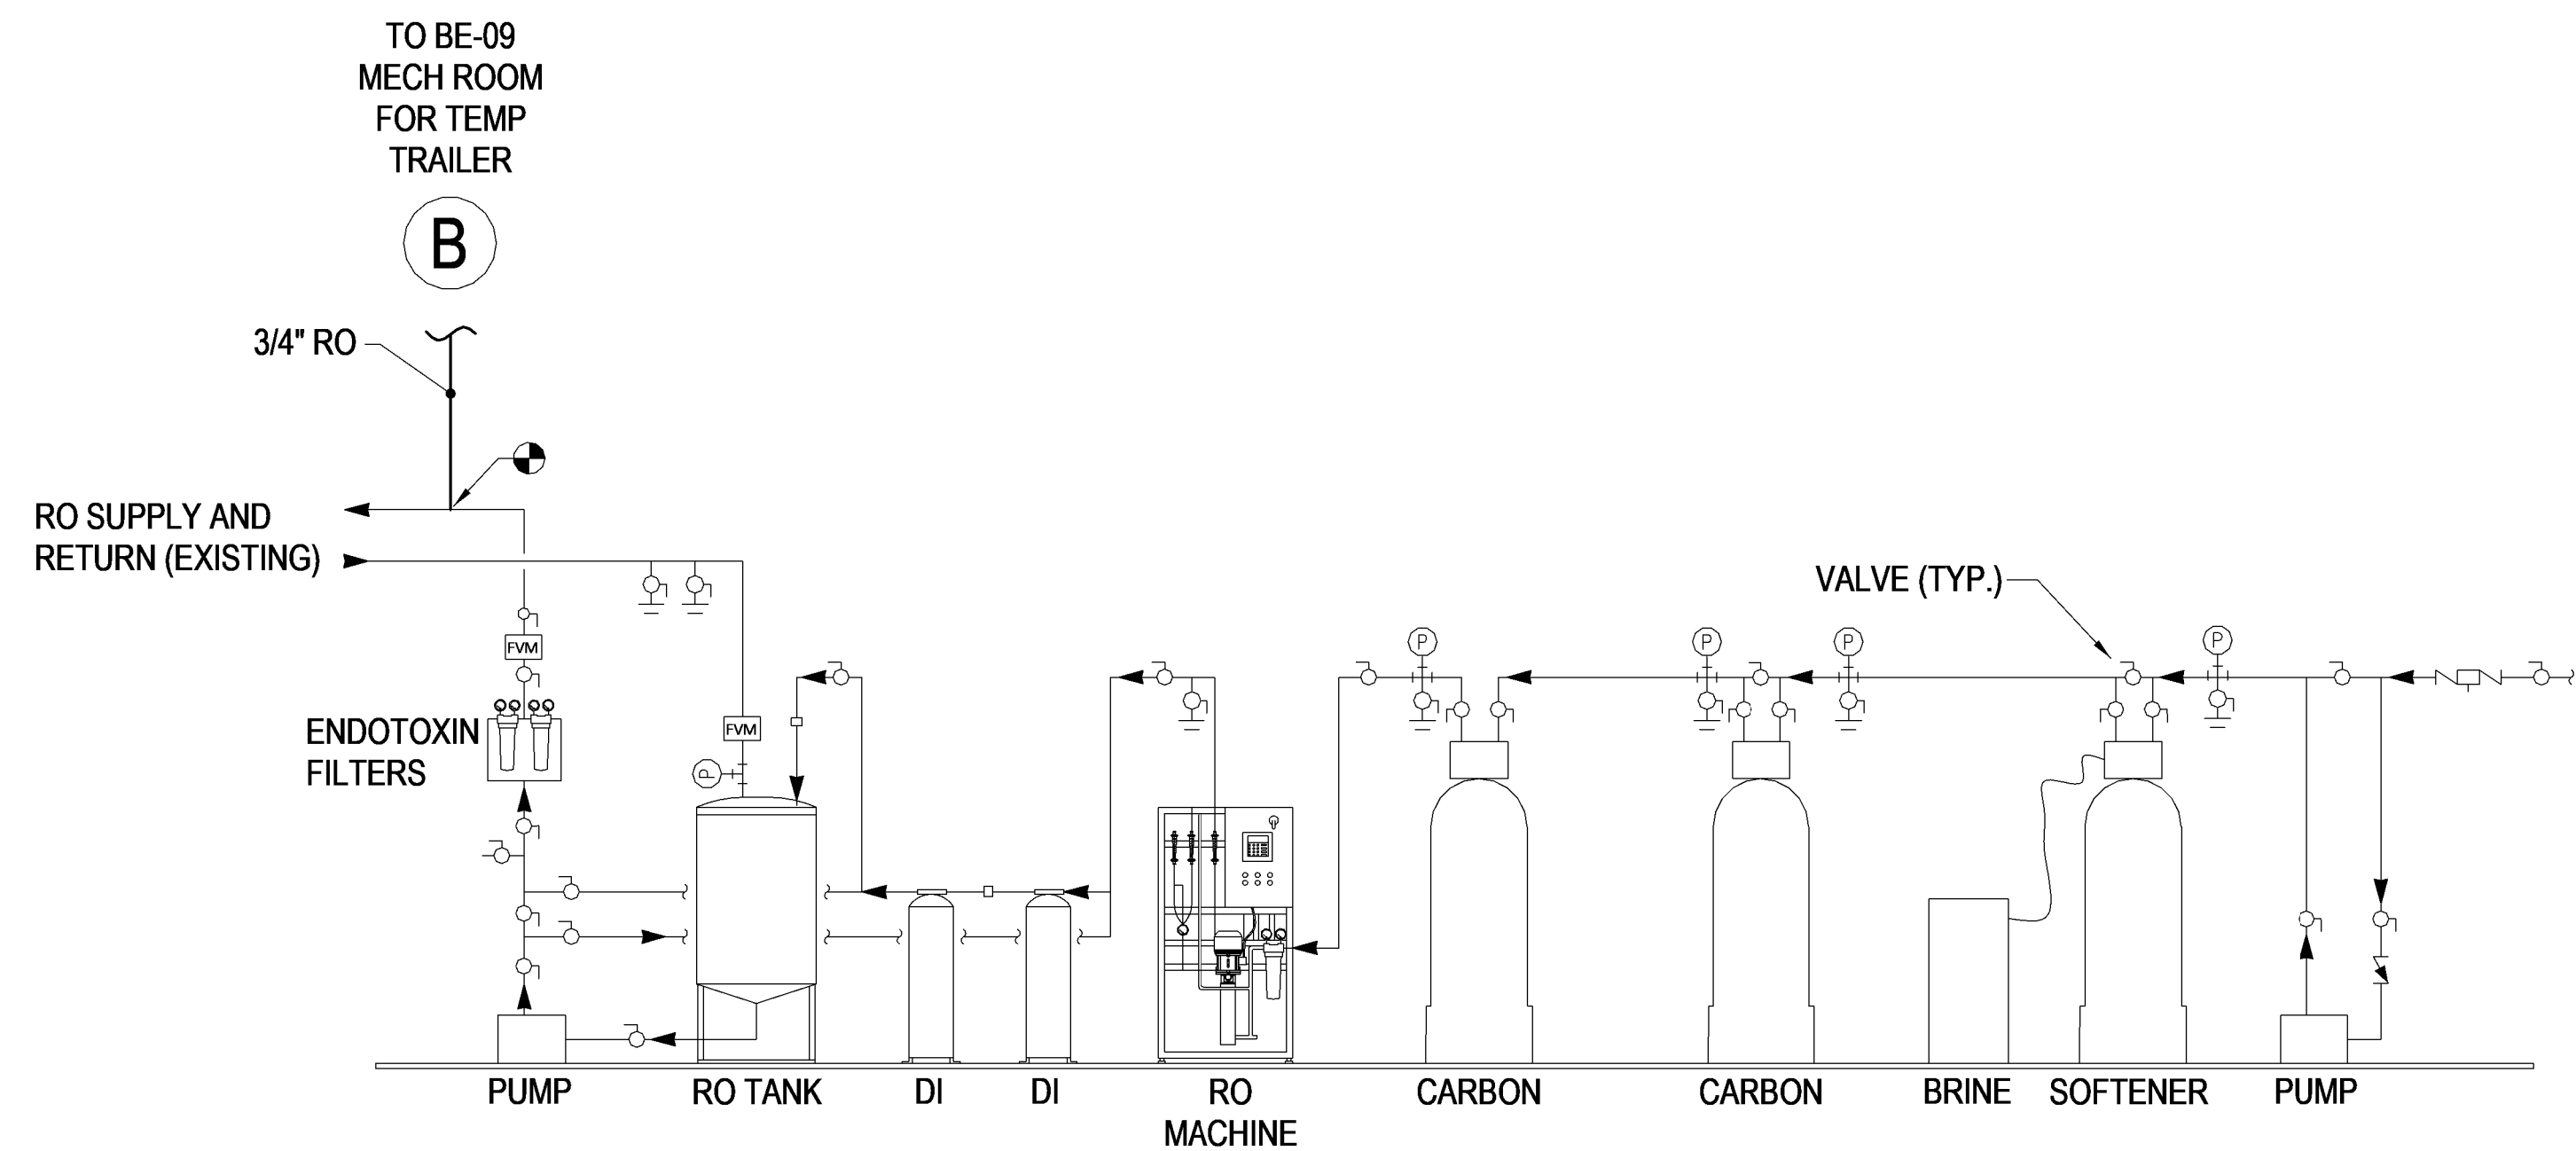

(EXISTING) BB-09 TANK ROOM

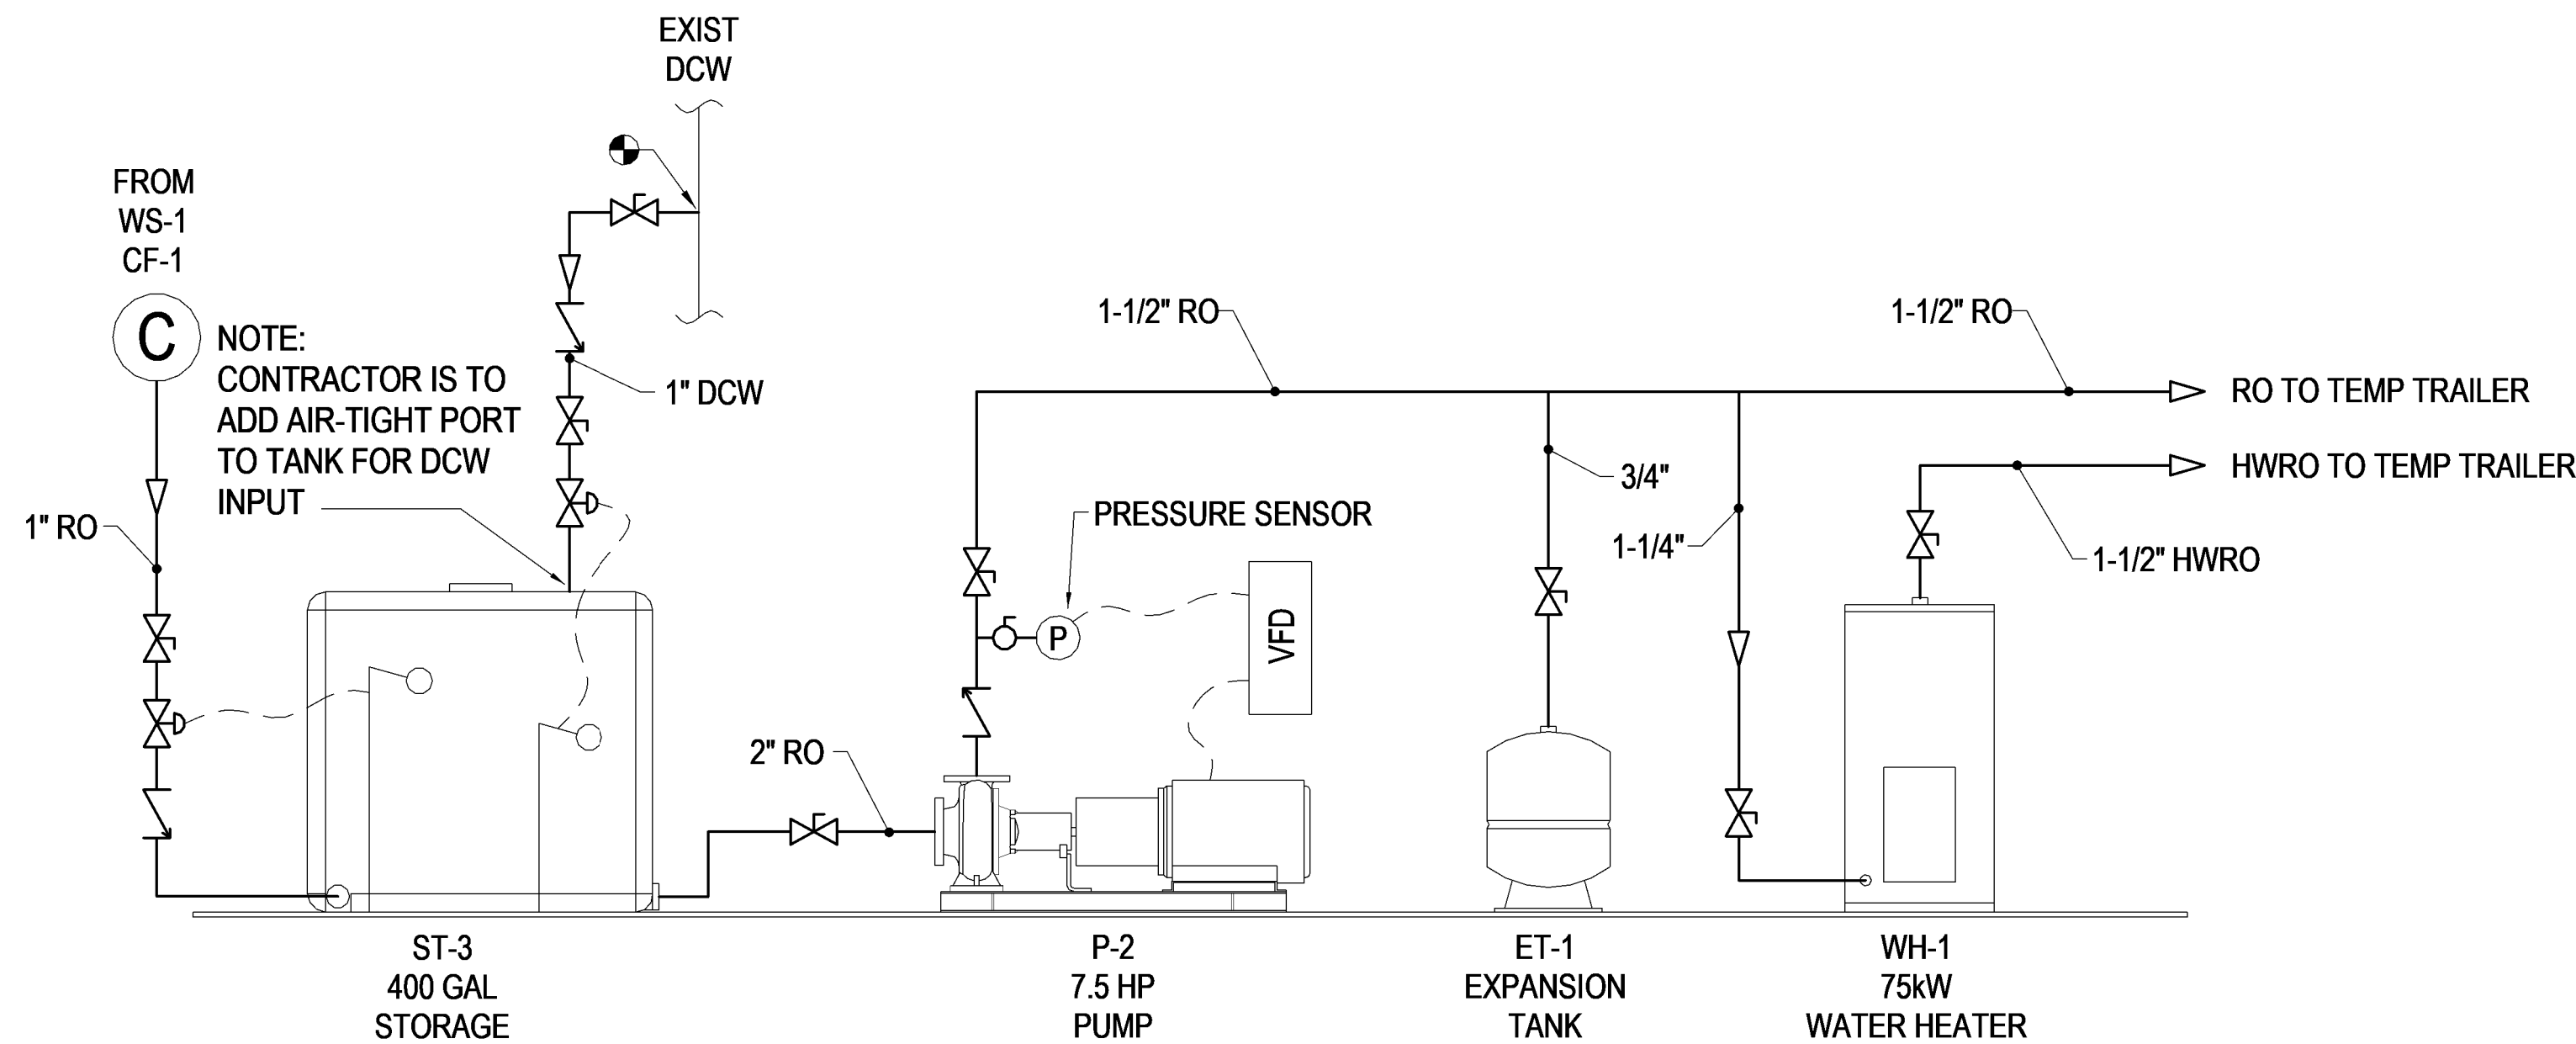

BE-09 MECHANICAL ROOM

1 PLUMBING RO FLOW DIAGRAM
NOT TO SCALE

BID DOCUMENT SUBMISSION

ADDENDUM - 2 (AD-2) Revisions:	9/8/2025 Date:	CONSULTANT		DESIGNER OF RECORD		STAMP	Office of Construction and Facilities Management VAU.S. Department of Veterans Affairs	Drawing Title		Phase		Project Title		Project Number			
		IMEG 2882 106TH STREET DES MOINES IA 50322		ANDERSON 13605 1st Ave. N. #100 Plymouth, MN 55441 P 763.412.4000 F 763.412.4090 ae-mn.com Anderson Engineering of Minnesota, LLC Proj # 17639				PLUMBING RO FLOW DIAGRAM		BID DOCUMENTS		PERFORM SITE PREP FOR SPS EQUIPMENT		437-CSI-241			
								Approved:				Location		Building Number			
										FULLY SPRINKLERED		FARGO, ND		9			
										Issue Date		Checked		Drawn		Drawing Number	
										01/22/2025		KAH		SEF		P-301	