
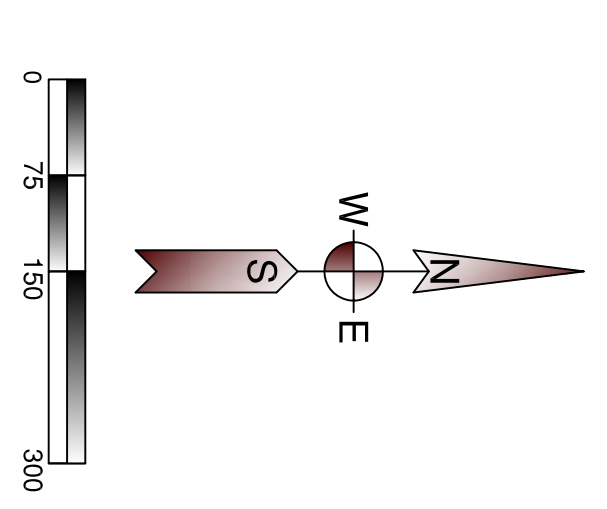


US DEPARTMENT OF VETERAN AFFAIRS ST. CLOUD VA, VA HEALTH CARE SYSTEM

ROAD REPAIR 2024

VA PROJECT NO. 656-24-504

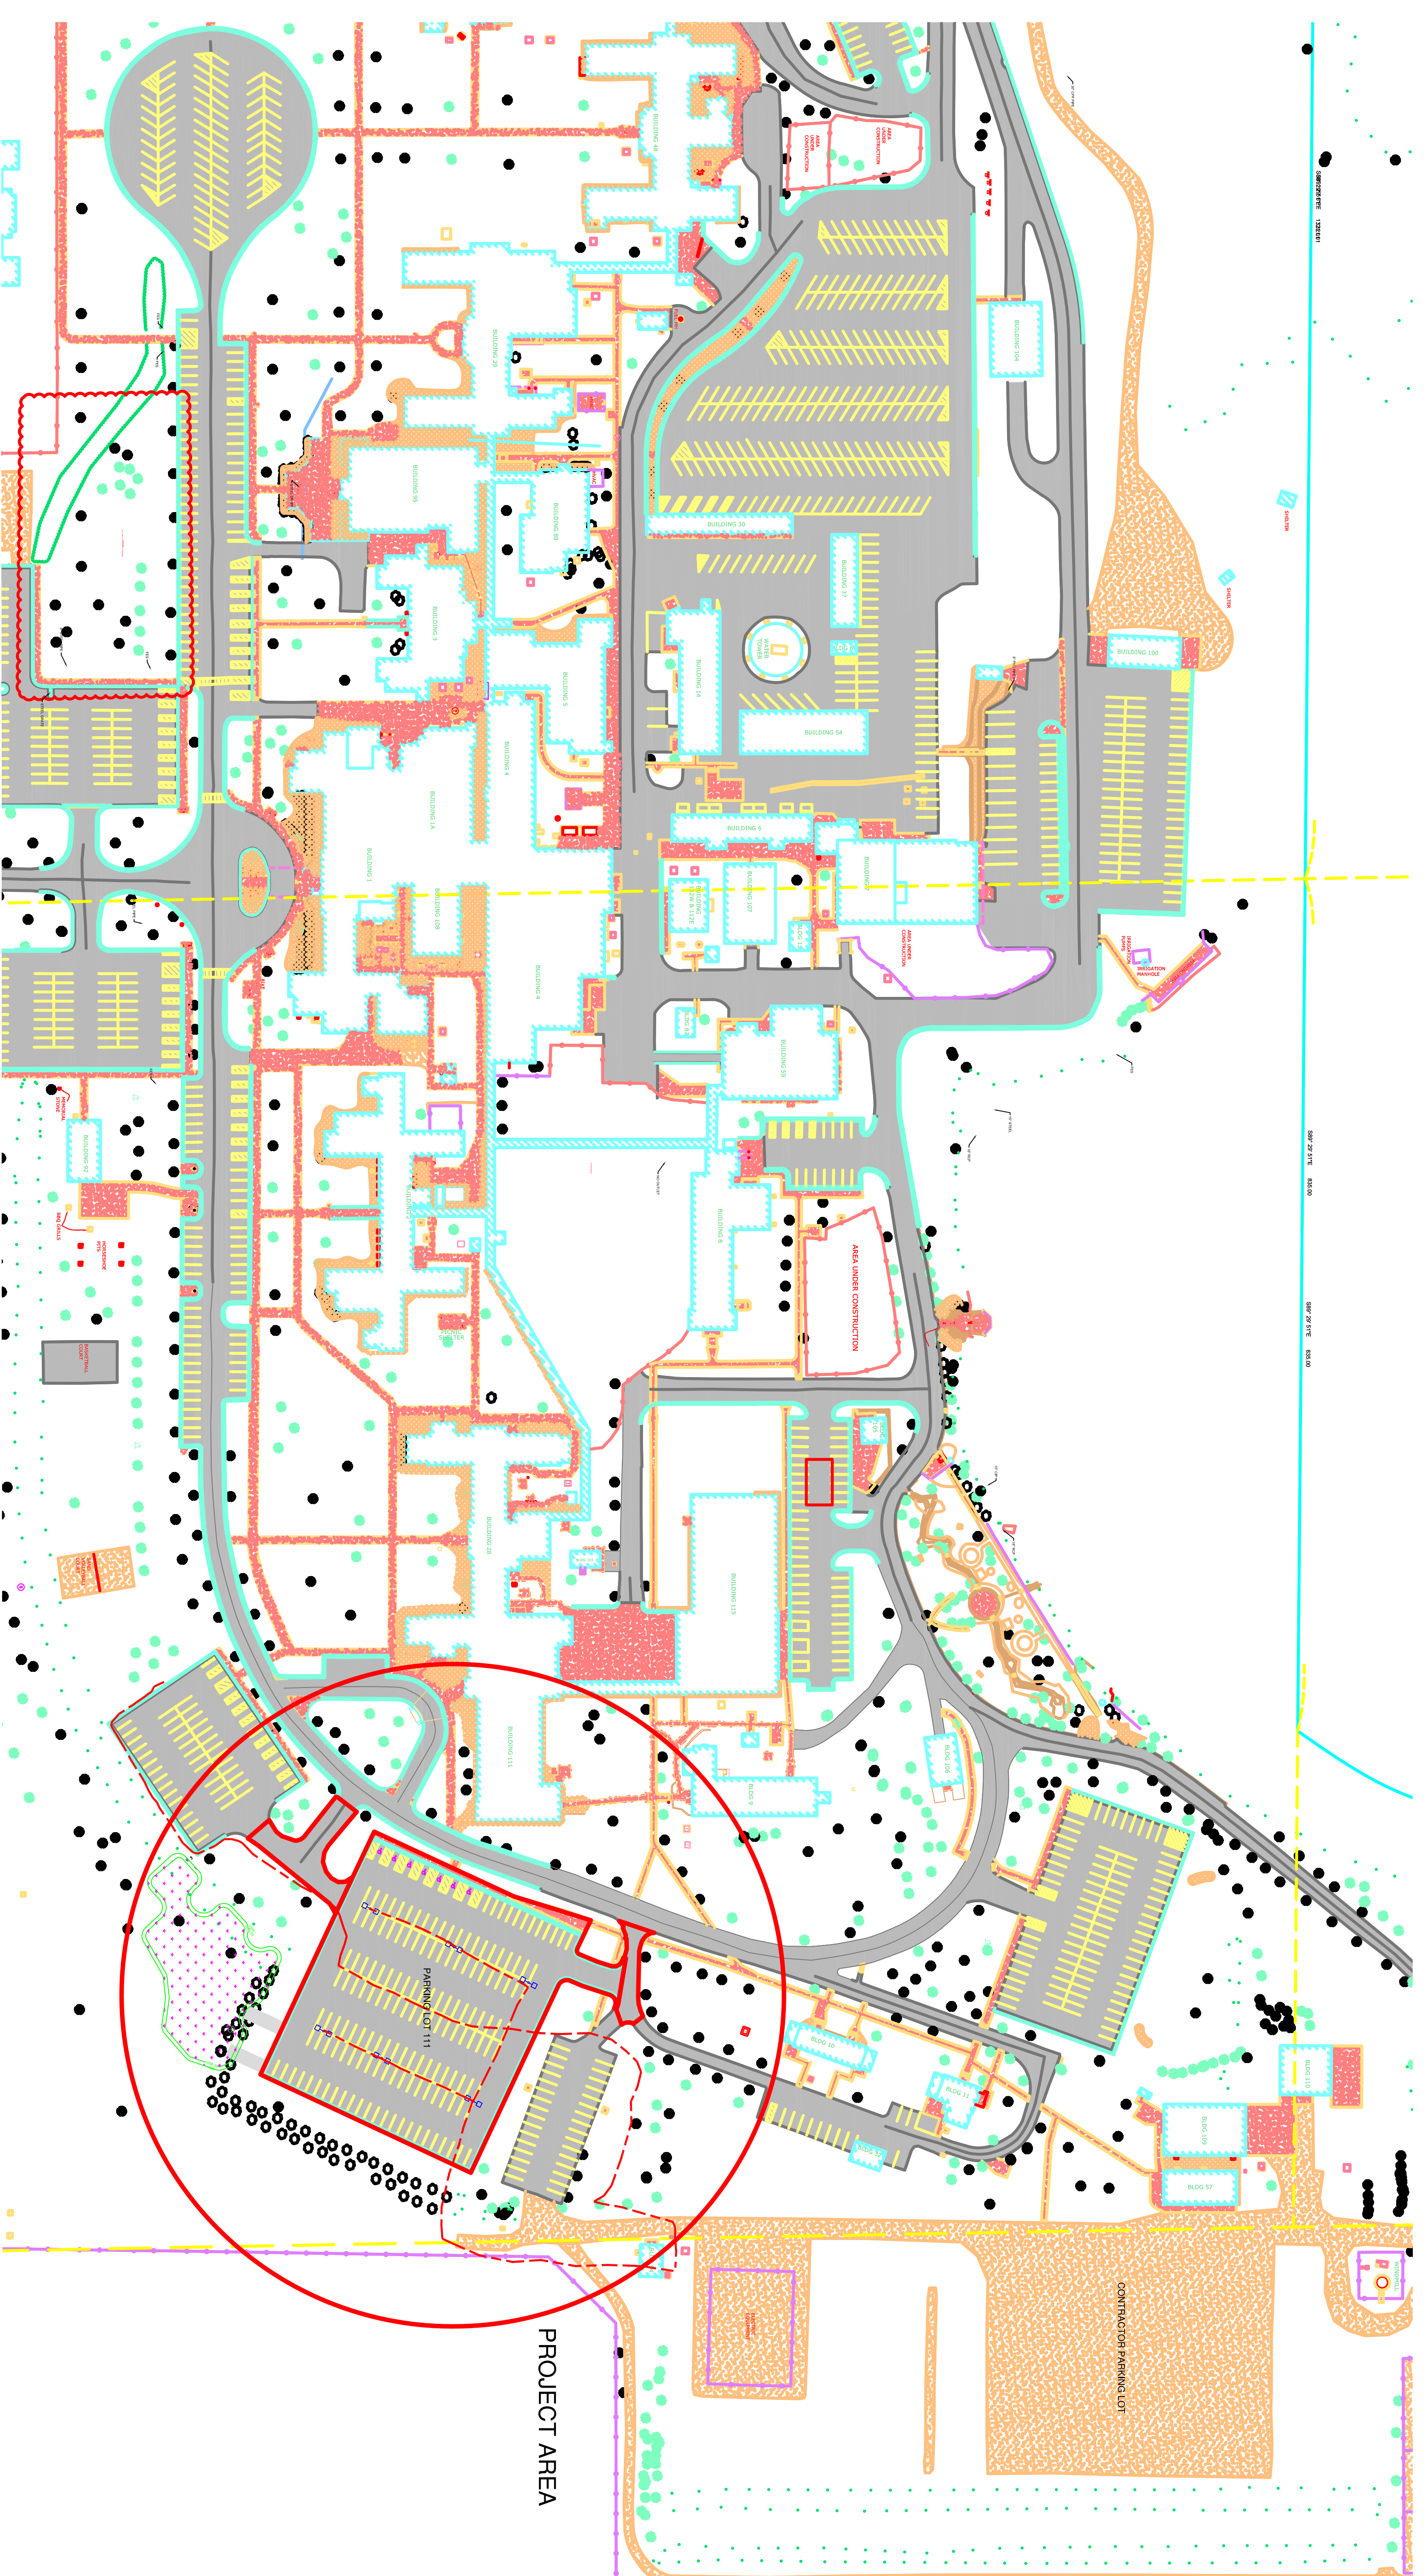

EXISTING CONDITIONS, MATCH

ALL WORK FOR THE PROJECT SHALL MEET EXISTING ELEVATIONS FOR ALL ELEVATIONS FOR CURBS AND GUTTERS SHALL REMAIN. CONTRACTOR IS RESPONSIBLE FOR ESTABLISHING EXISTING ELEVATIONS

GENERAL NOTES

EXISTING CONDITIONS ARE SHOWN BASED ON COMPLETED RECORD AND SURVEY. UTILITIES ARE TO BE FIELD VERIFIED AND LOCATES REQUESTED FROM BOTH OWNER, FIELD GENERAL AND VA CONTRACTORS. CONTRACTOR SHALL BE RESPONSIBLE FOR FIELD VERIFICATION AND VA CONTRACTORS SHALL BE RESPONSIBLE FOR ESTABLISHING EXISTING ELEVATIONS

CONTRACTOR NOTES

CONTRACTOR SHALL BE RESPONSIBLE FOR MAINTAINING ACCESS TO BUILDINGS FROM PARKING AREAS SHALL BE MAINTAINED AT ALL TIMES.

PROJECT TITLE	ROADS, REPAIR, 2024	DATE	12/24/2023
TITLE SHEET AND GENERAL NOTES		SCALE	1" = 50'
PROJECT NO.	656-24-504	DESIGNED BY	BCH
PROJECT LOCATION	VA MEDICAL CENTER, ST. CLOUD, VA	CHECKED BY	CIO

U.S. Department of Veterans Affairs
Veterans Health Administration
St. Cloud VA Health Care System

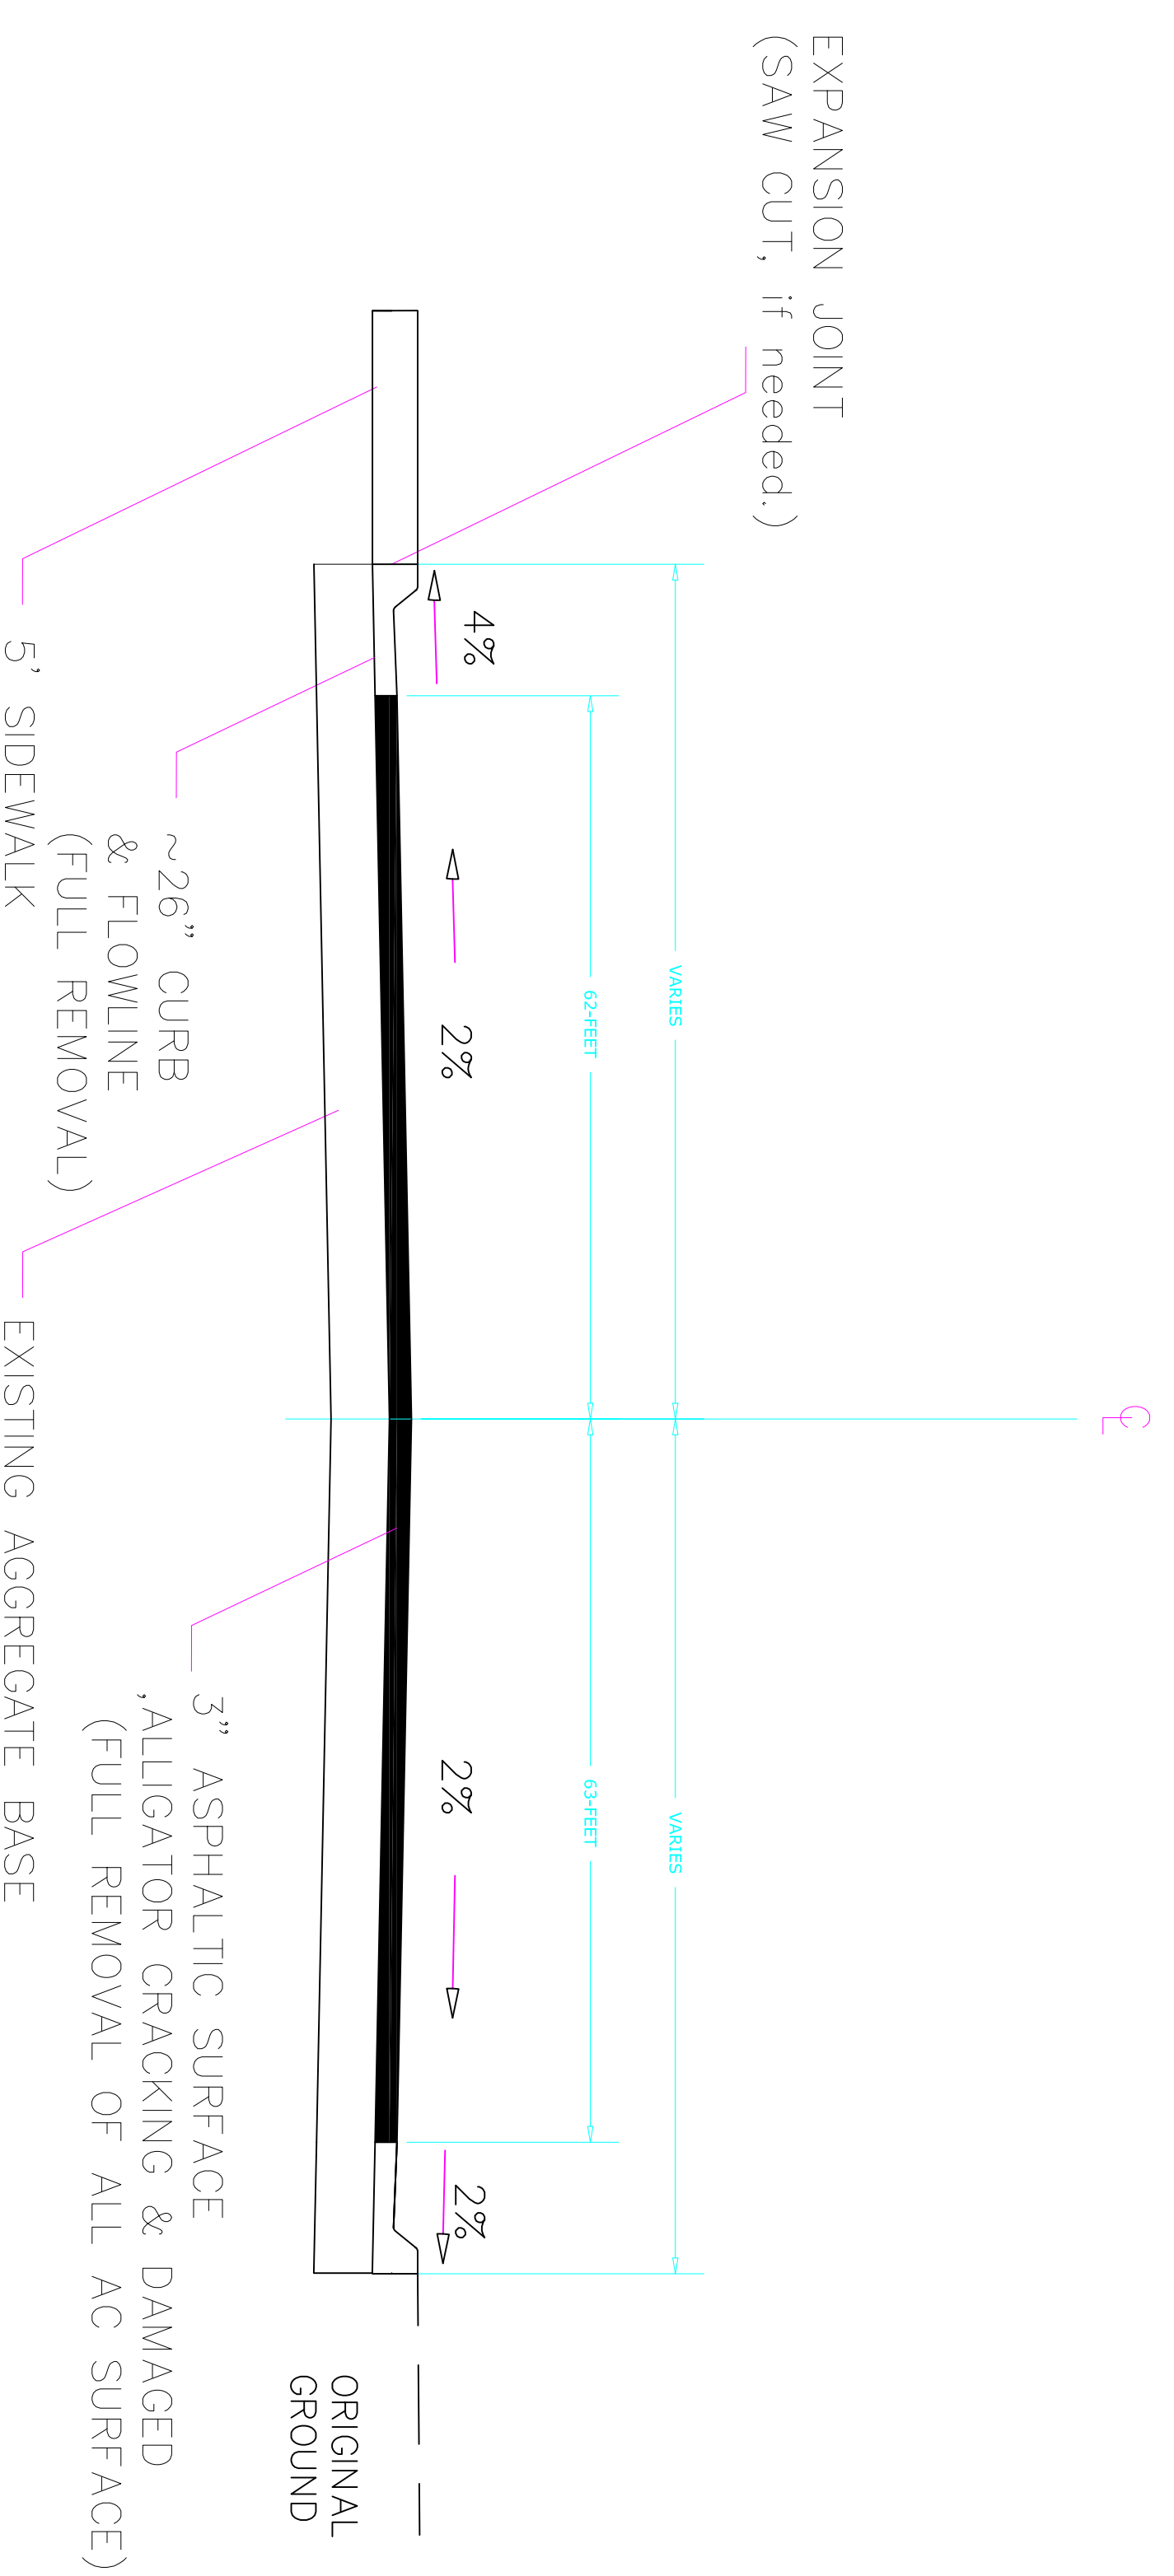

TYPICAL EXISTING SECTION
N.T.S
P111 - Patient Parking

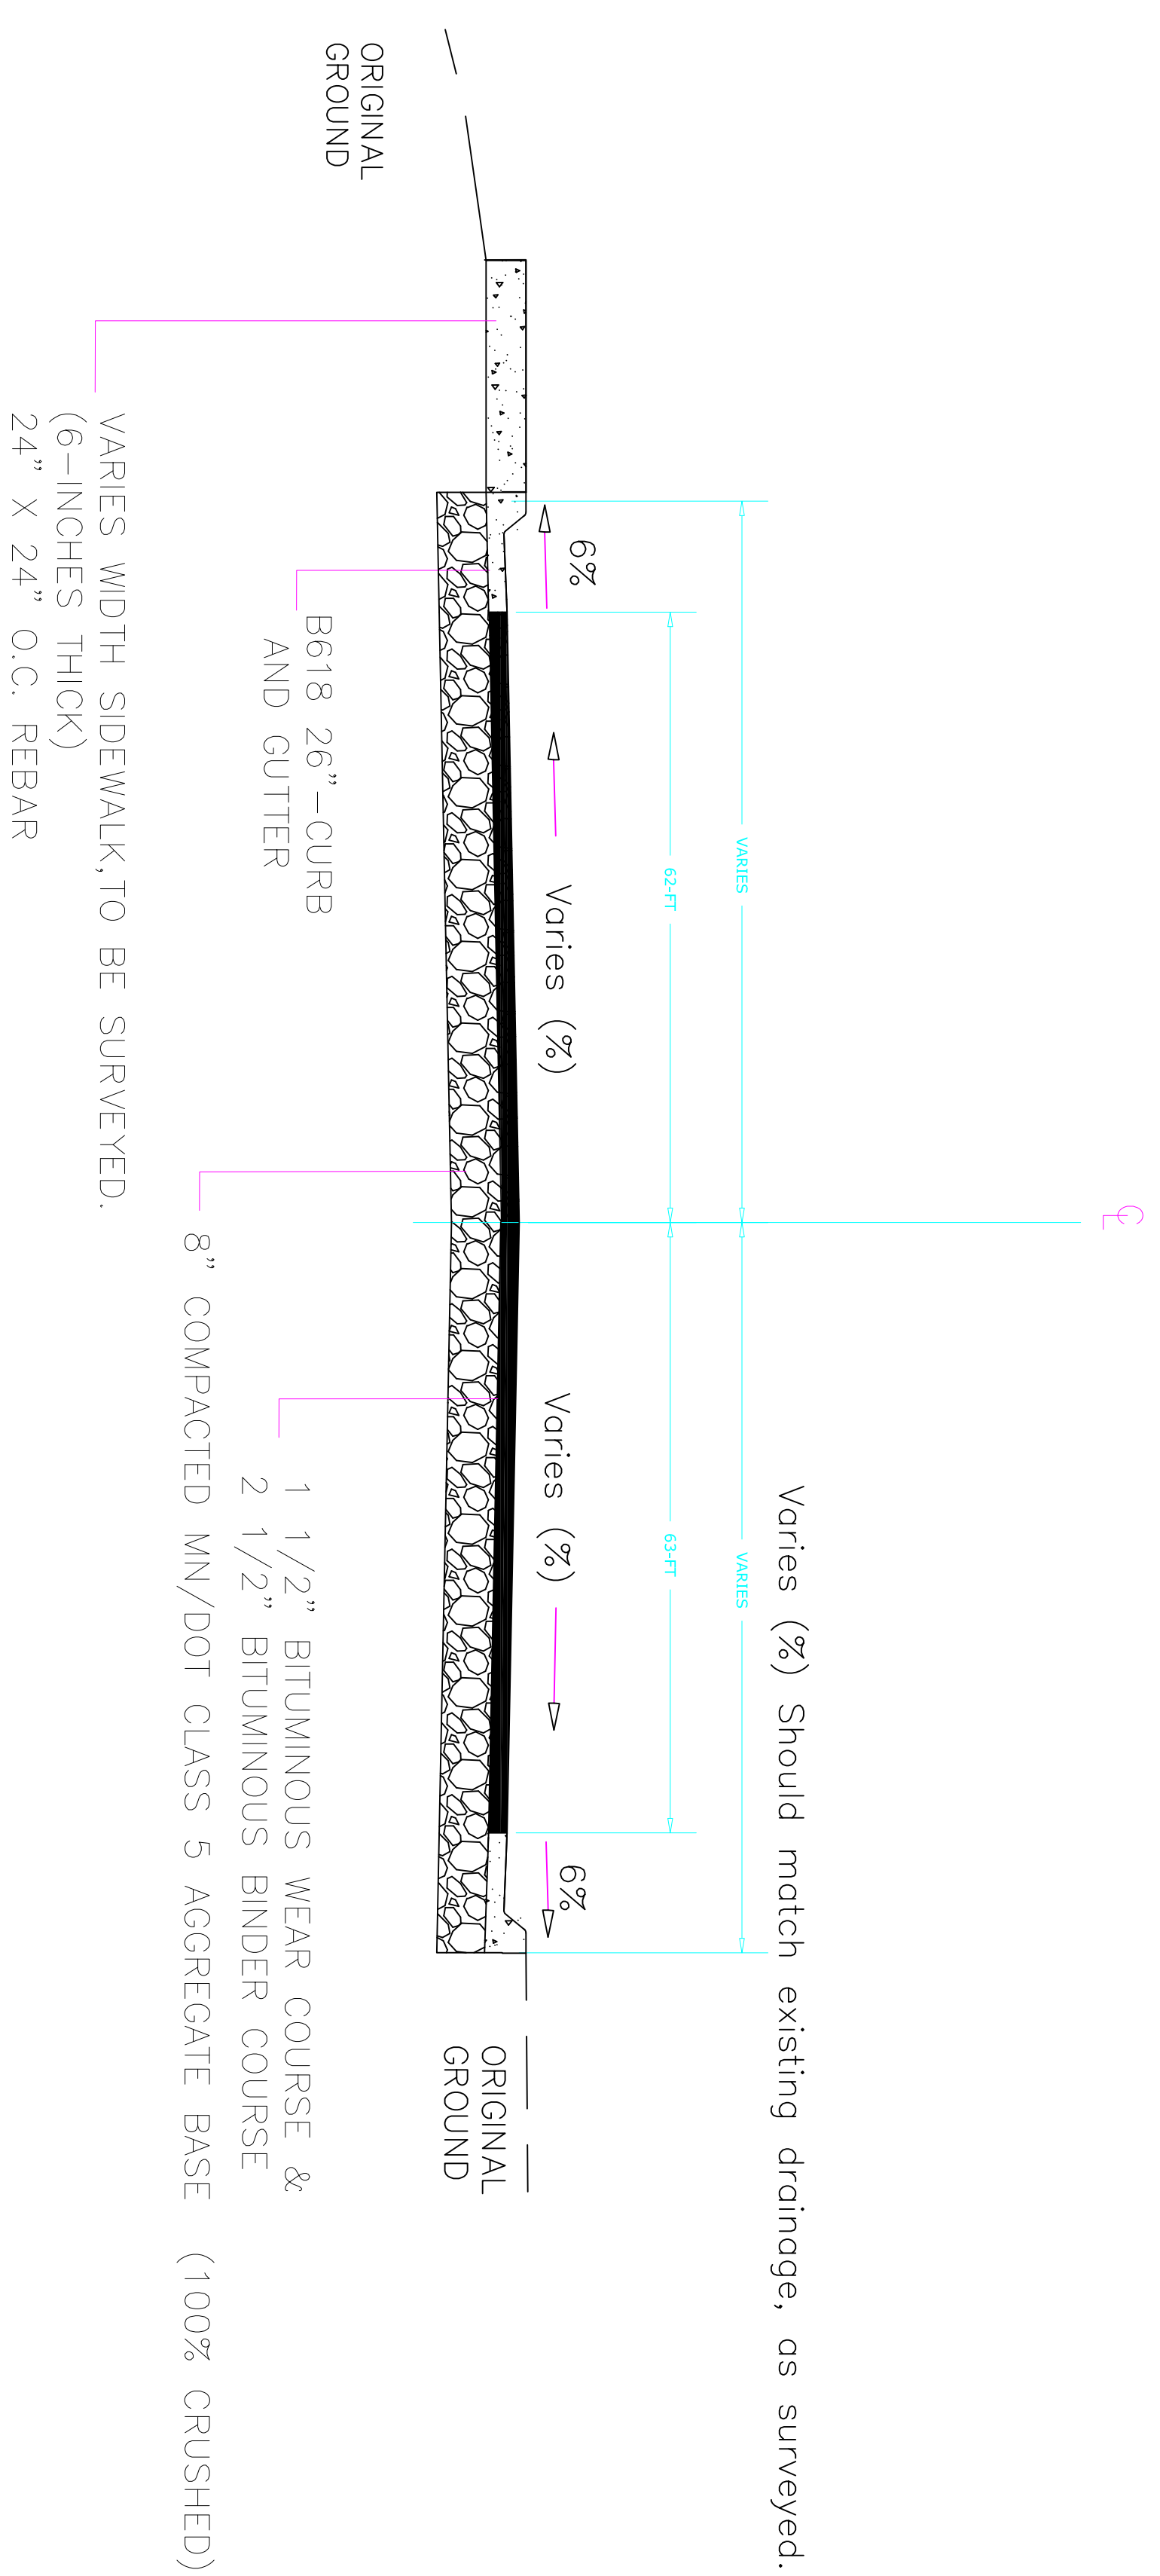

TYPICAL FINISHED SECTION
N.T.S
P111 - Patient Parking


NO.	REVISION	DATE




PROJECT TITLE	ROADS REPAIR 2024
SITE	VA MEDICAL CENTER
DESIGNED BY	BCH

DATE	2/24/2023
SCALE	1" = 30'
PROJECT NO.	850-24-504
DATE	2/29

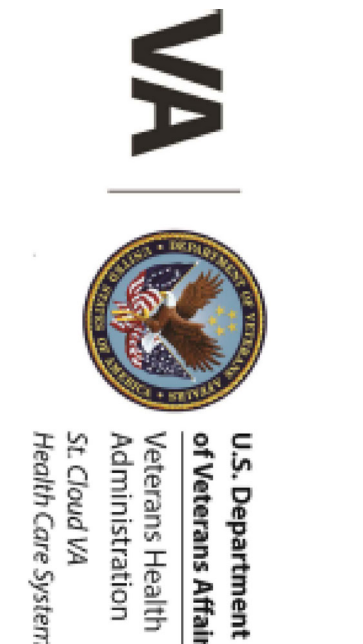

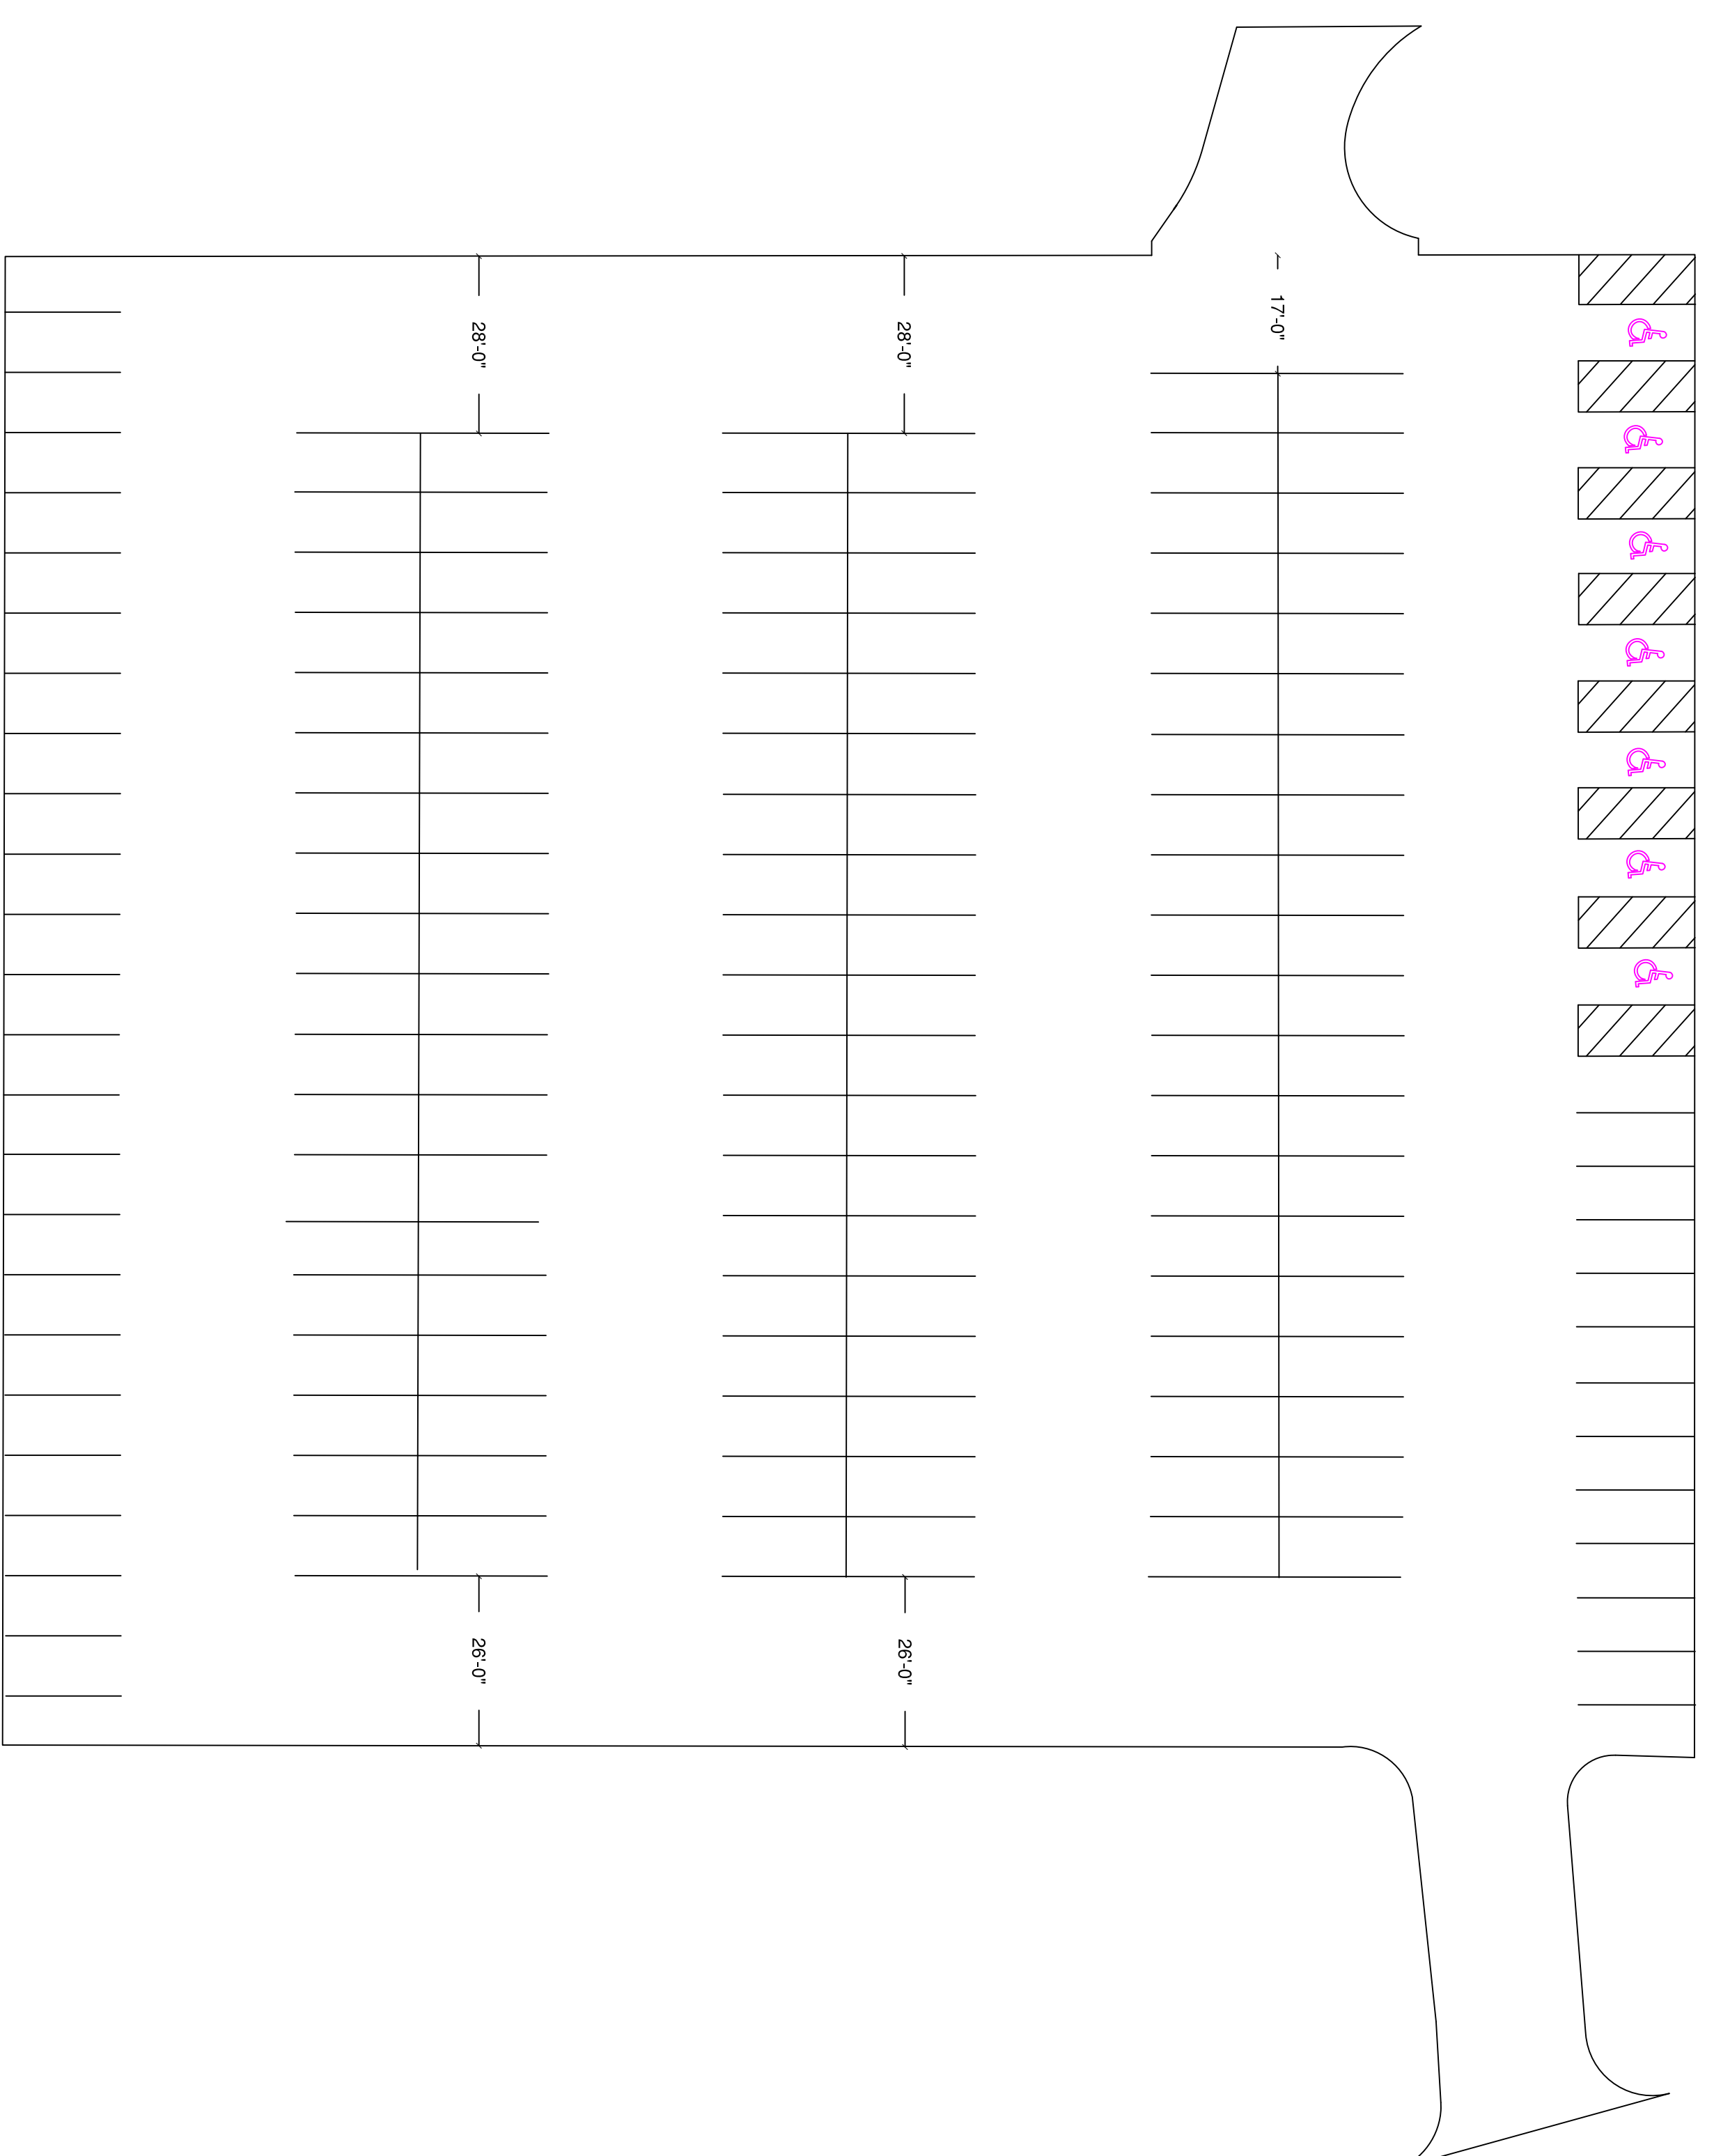













1 **PARKING LOT P1111 - STRIPPING** SCALE: 1" = 20'
 ALL ADA STRIPING/SYMBOLS SHALL COMPLY WITH ADA 703.7.2.1
 ALL NON-HANDICAP PARKING SPACES ARE:
 19- FEET LONG
 9- FEET WIDE

NO.	REVISION	DATE

APPROVED BY	DATE	APPROVED BY	DATE
APPROVED BY	DATE	APPROVED BY	DATE
APPROVED BY	DATE	APPROVED BY	DATE

DRAWING TITLE PARKING LOT STRIPPING PLAN	PROJECT TITLE ROADS REPAIR 2024
APPROVED DATE OF STATE _____ DATE _____	PROJECT NO. VA MEDICAL CENTER
APPROVED RECORDING OFFICE _____ DATE _____	SCHEDULED BY BCH
PROJECT NO. 250-24-504	DRAWING NO. C700
SCALE 1" = 20'	SHEET NO. 7 of 9

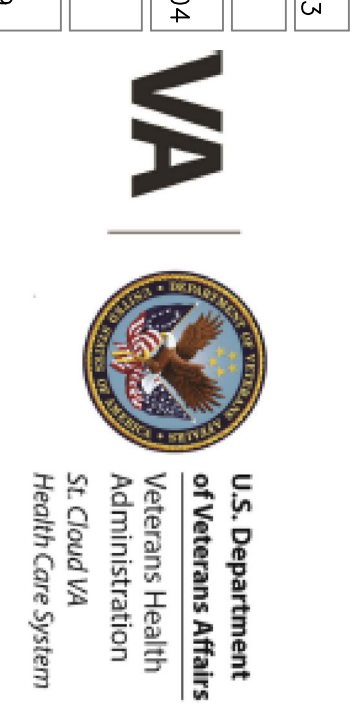

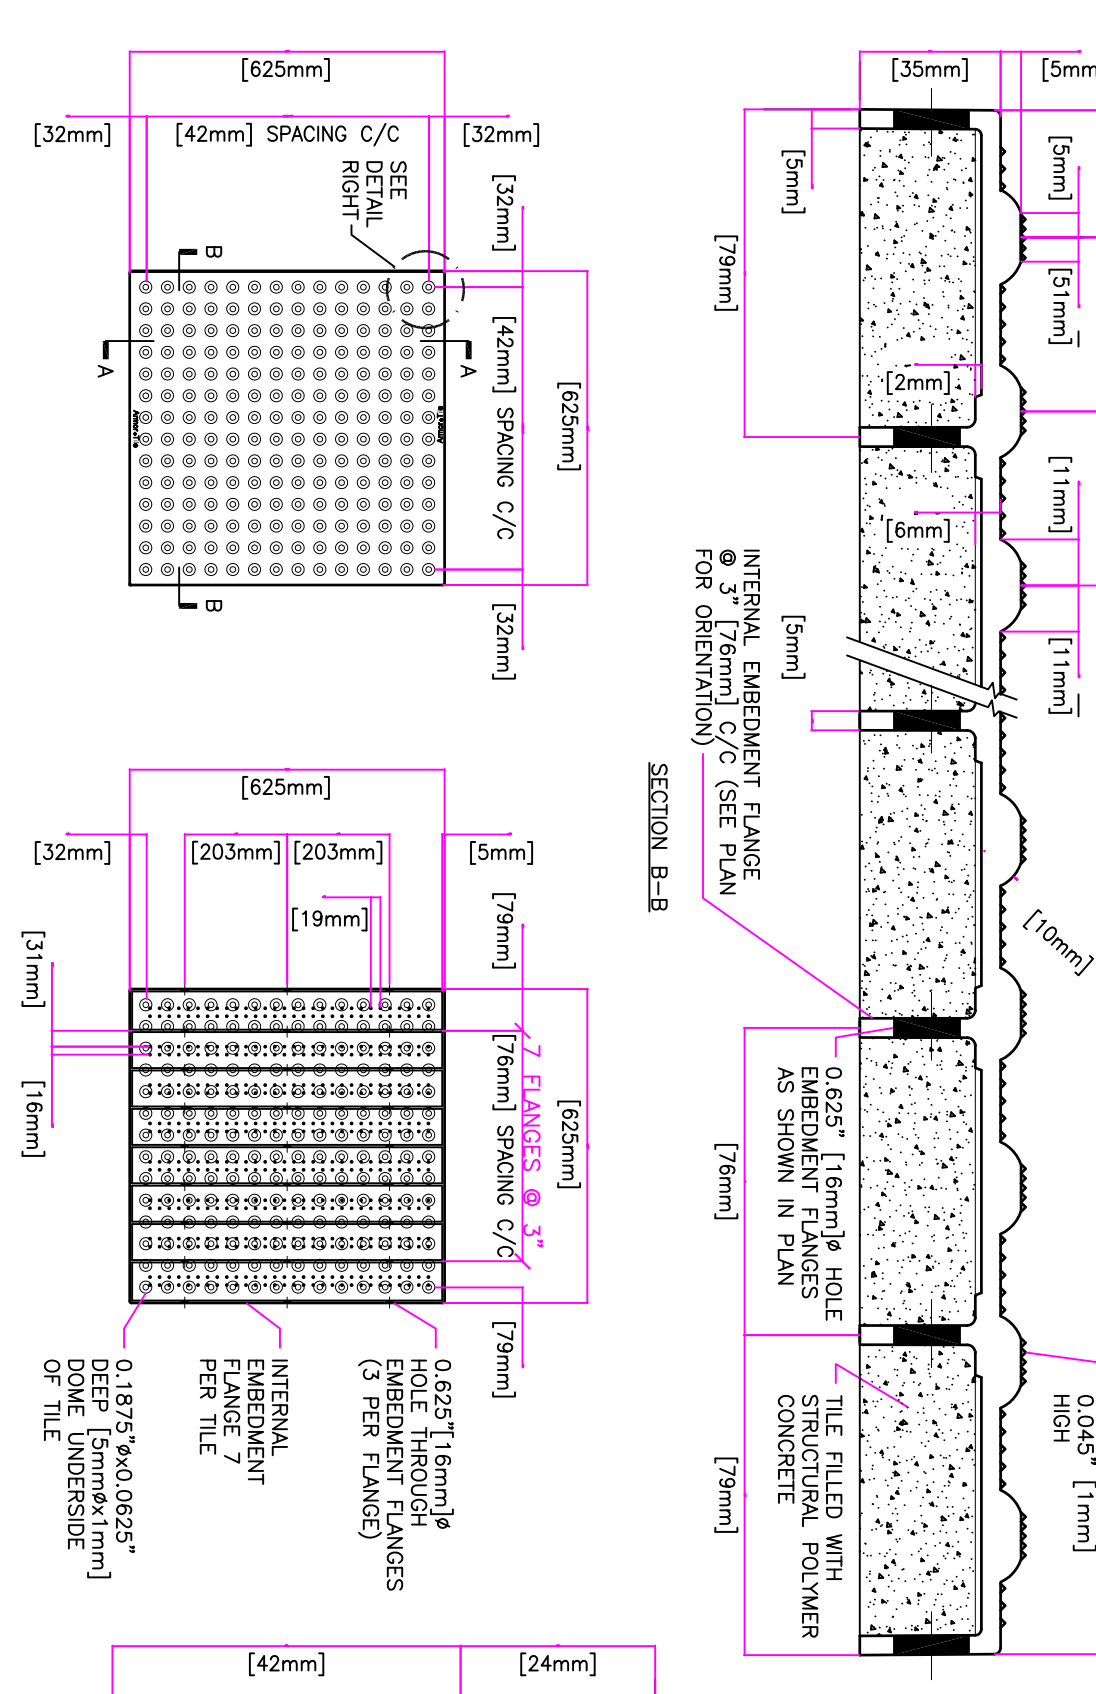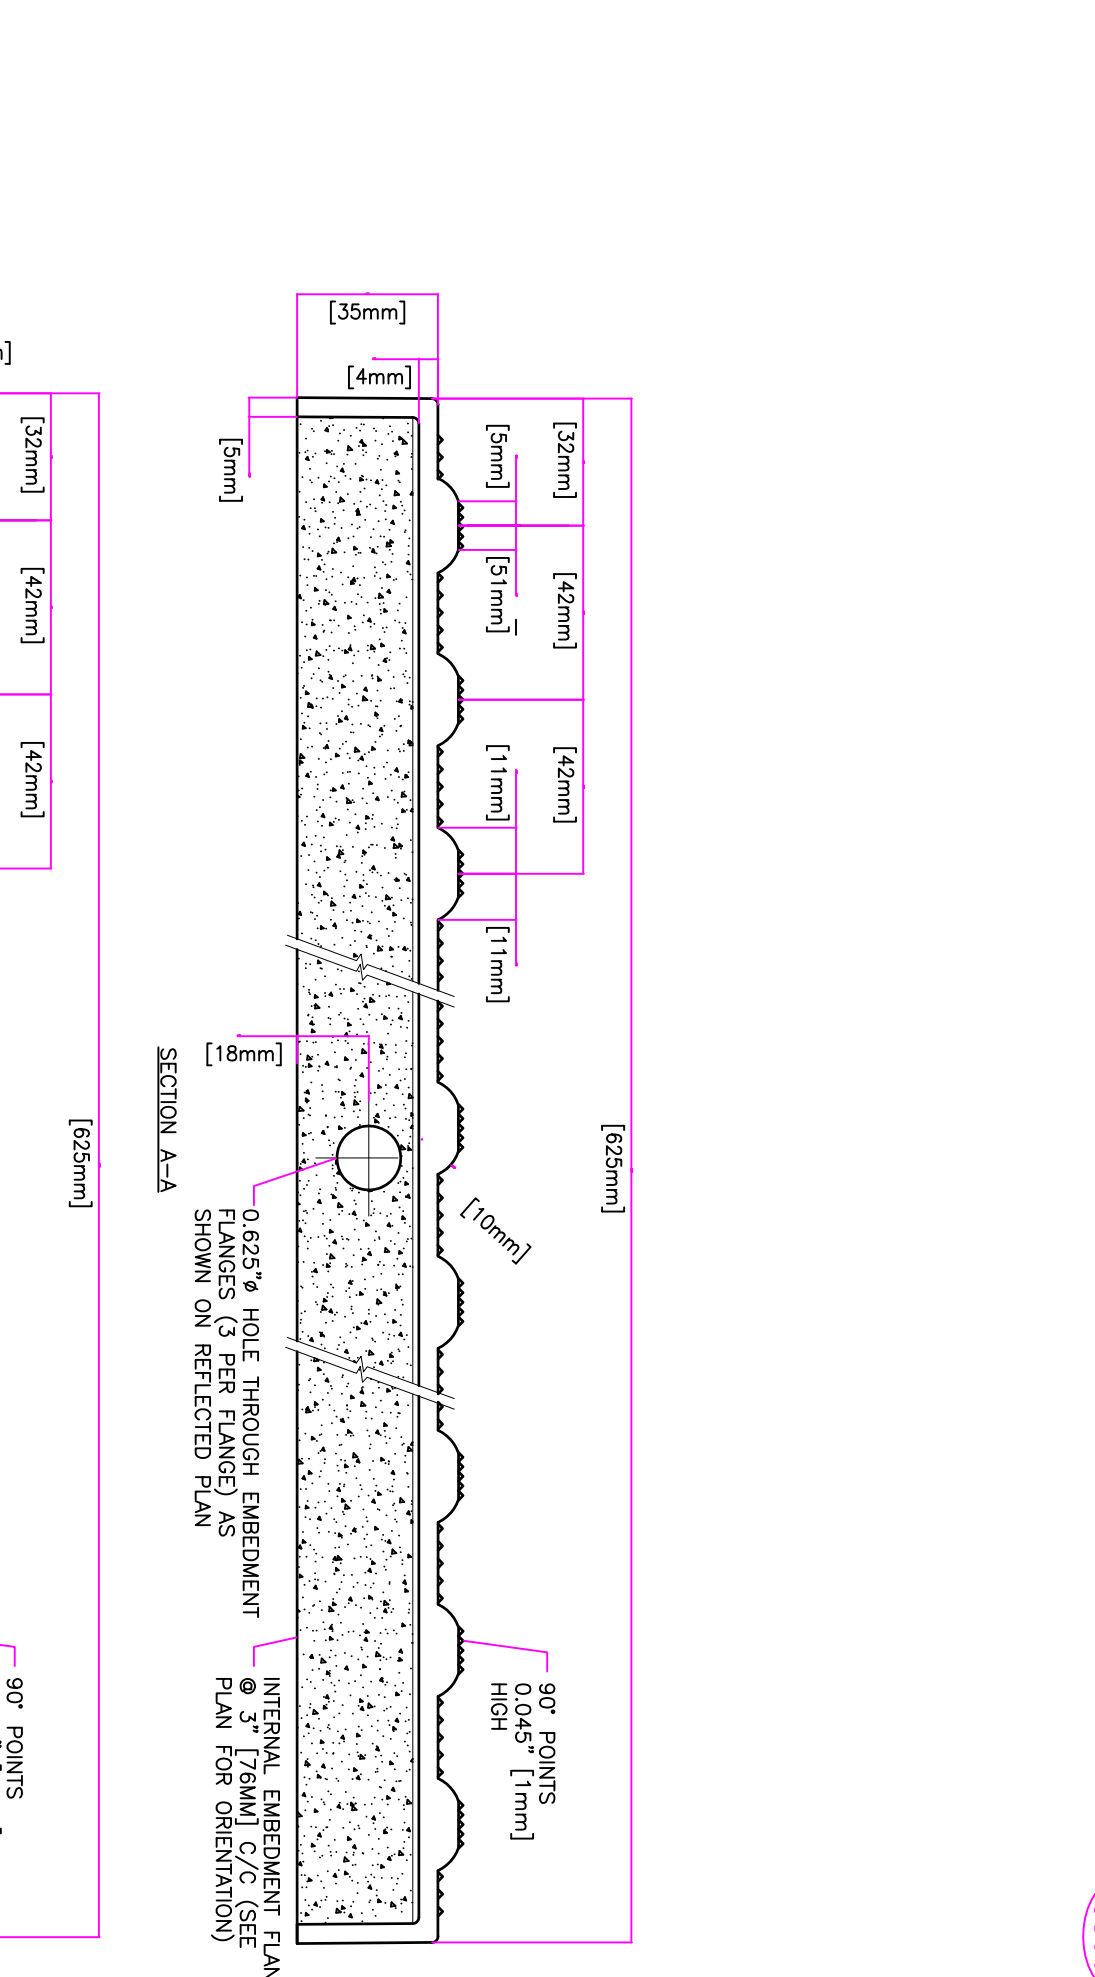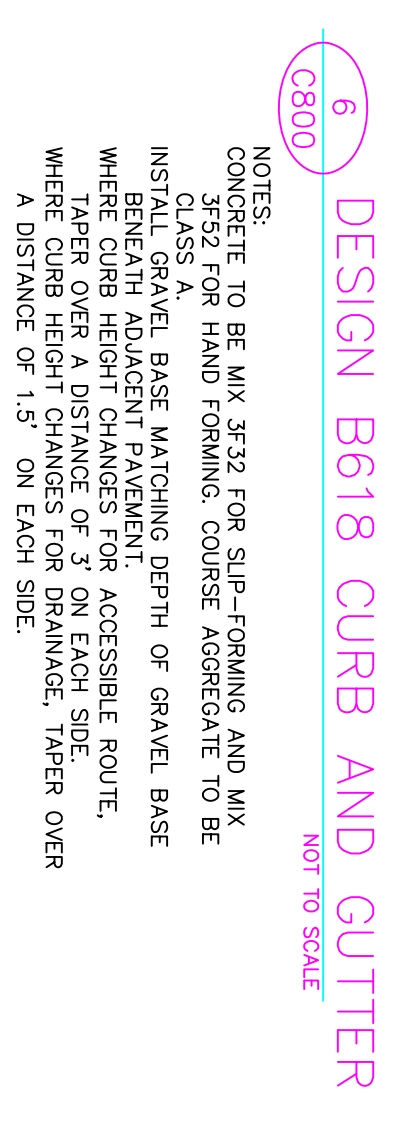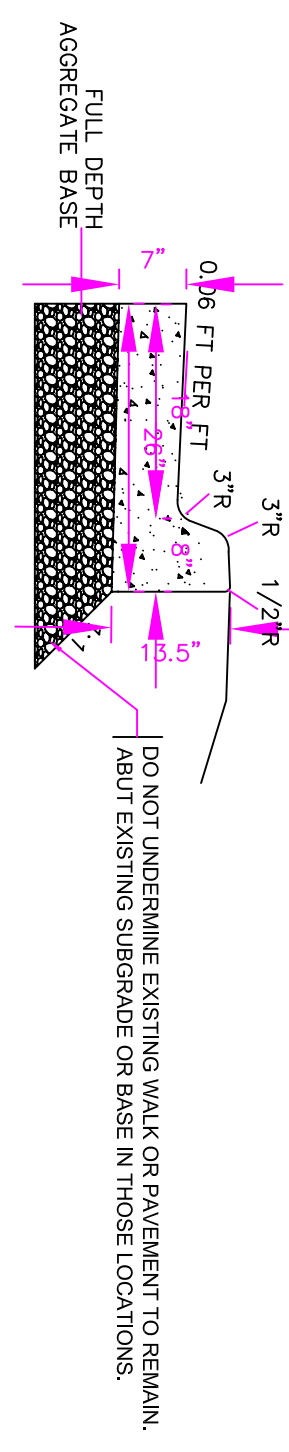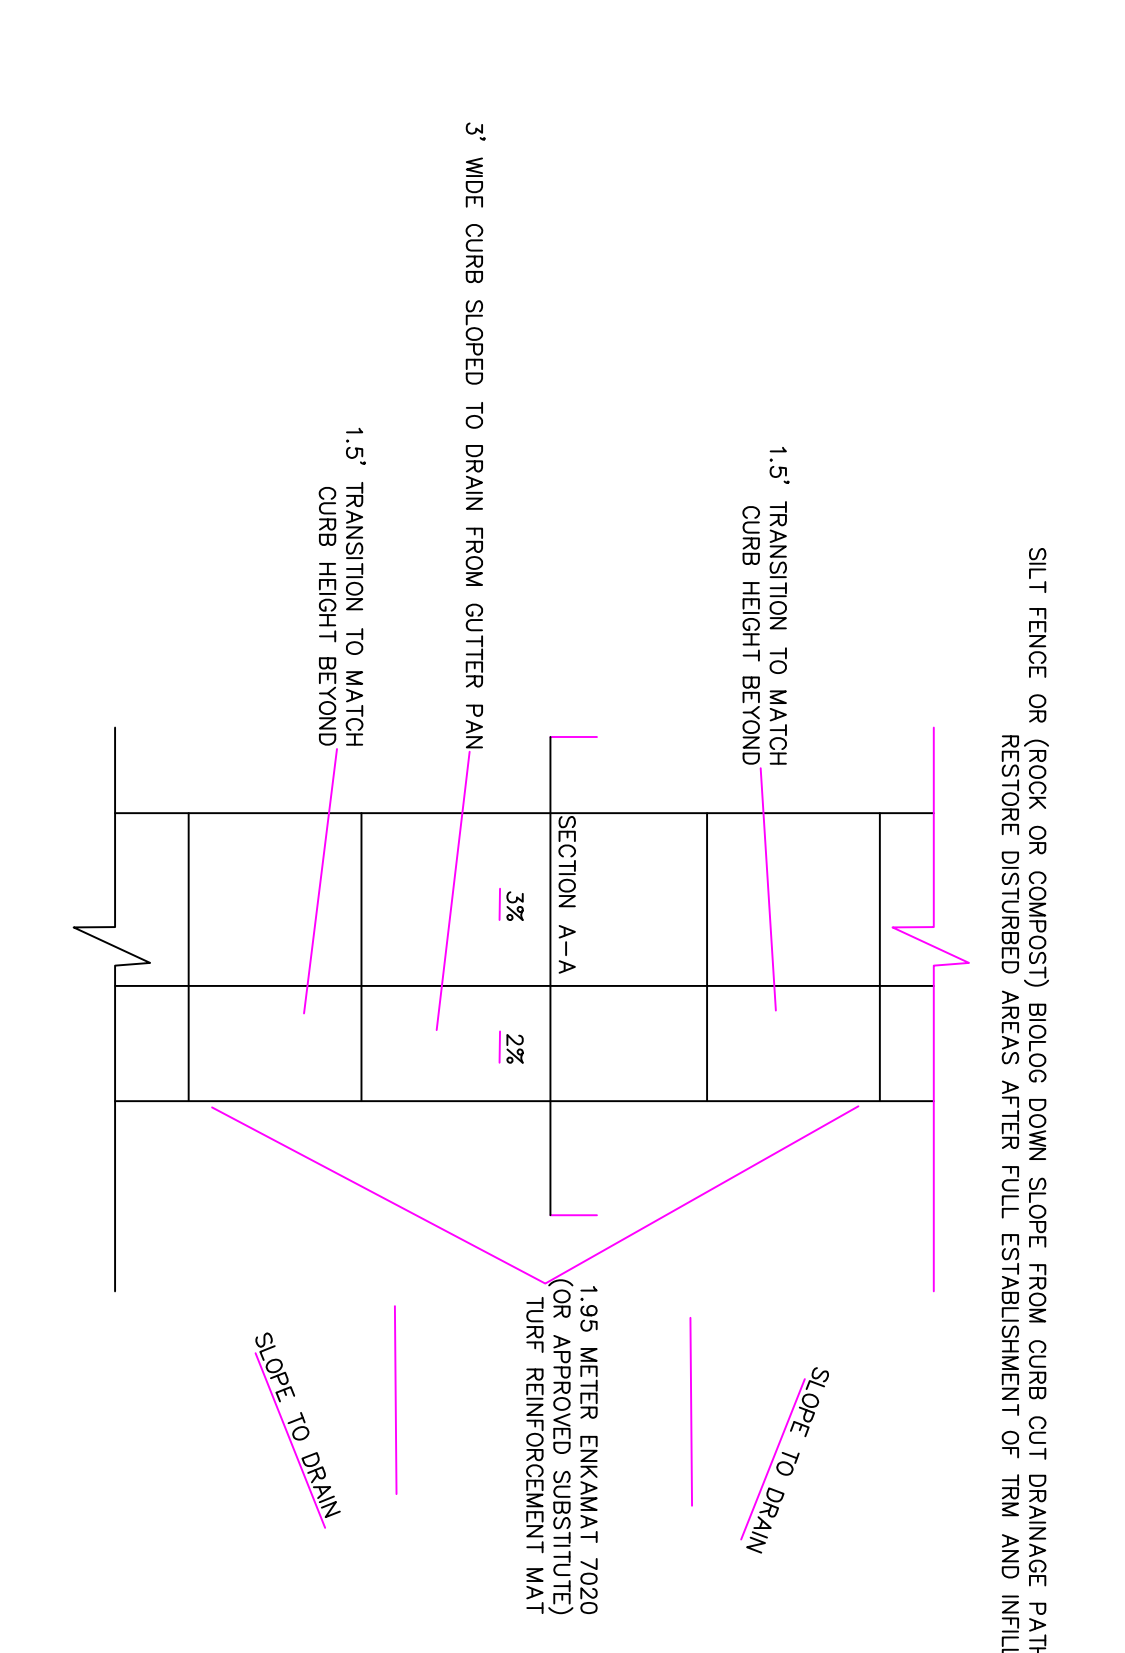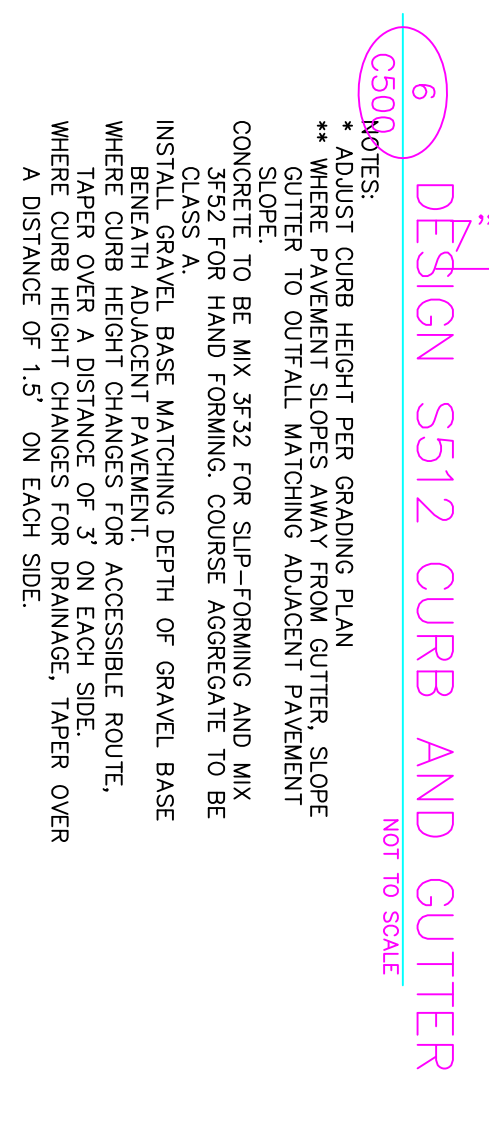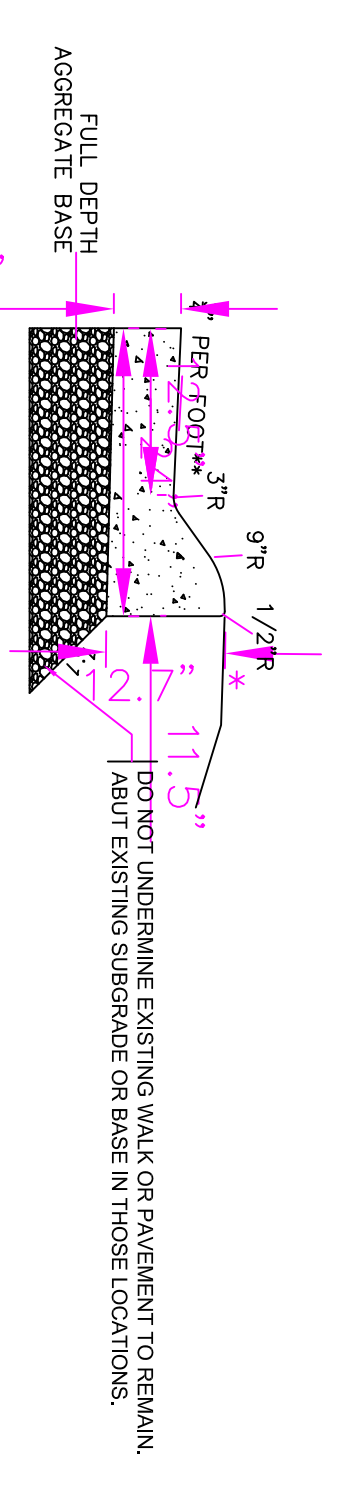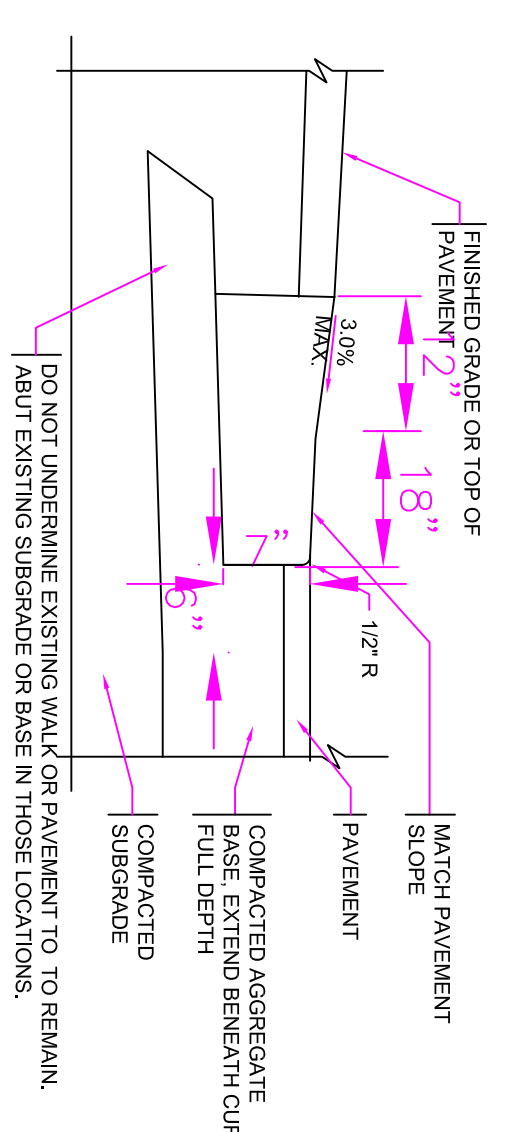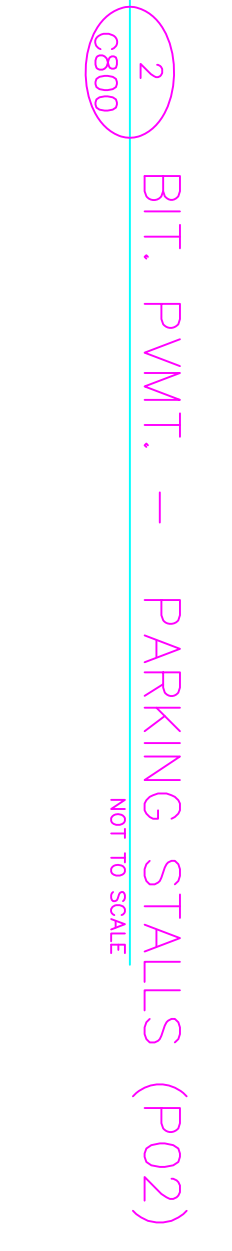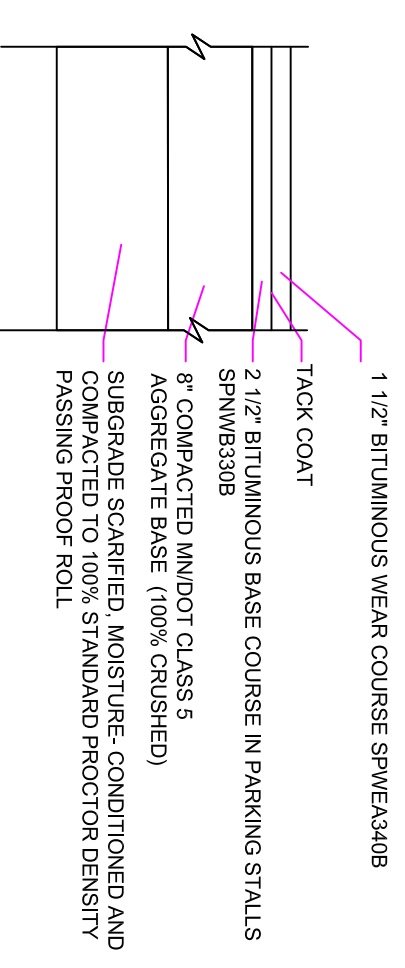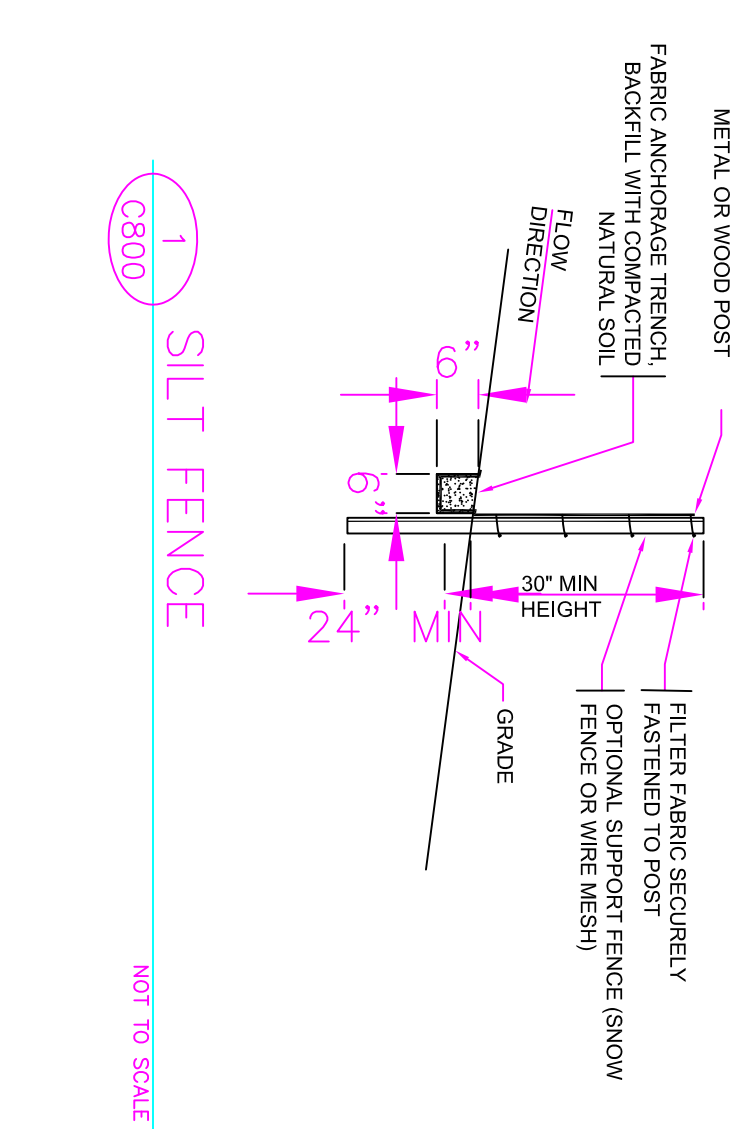

NO.	REVISION	DATE

PROJECT TITLE	ROADS REPAIR 2024
PROJECT NO.	1-807
PROJECT SITE	VA MEDICAL CENTER
PROJECT DATE	8.7.9



