


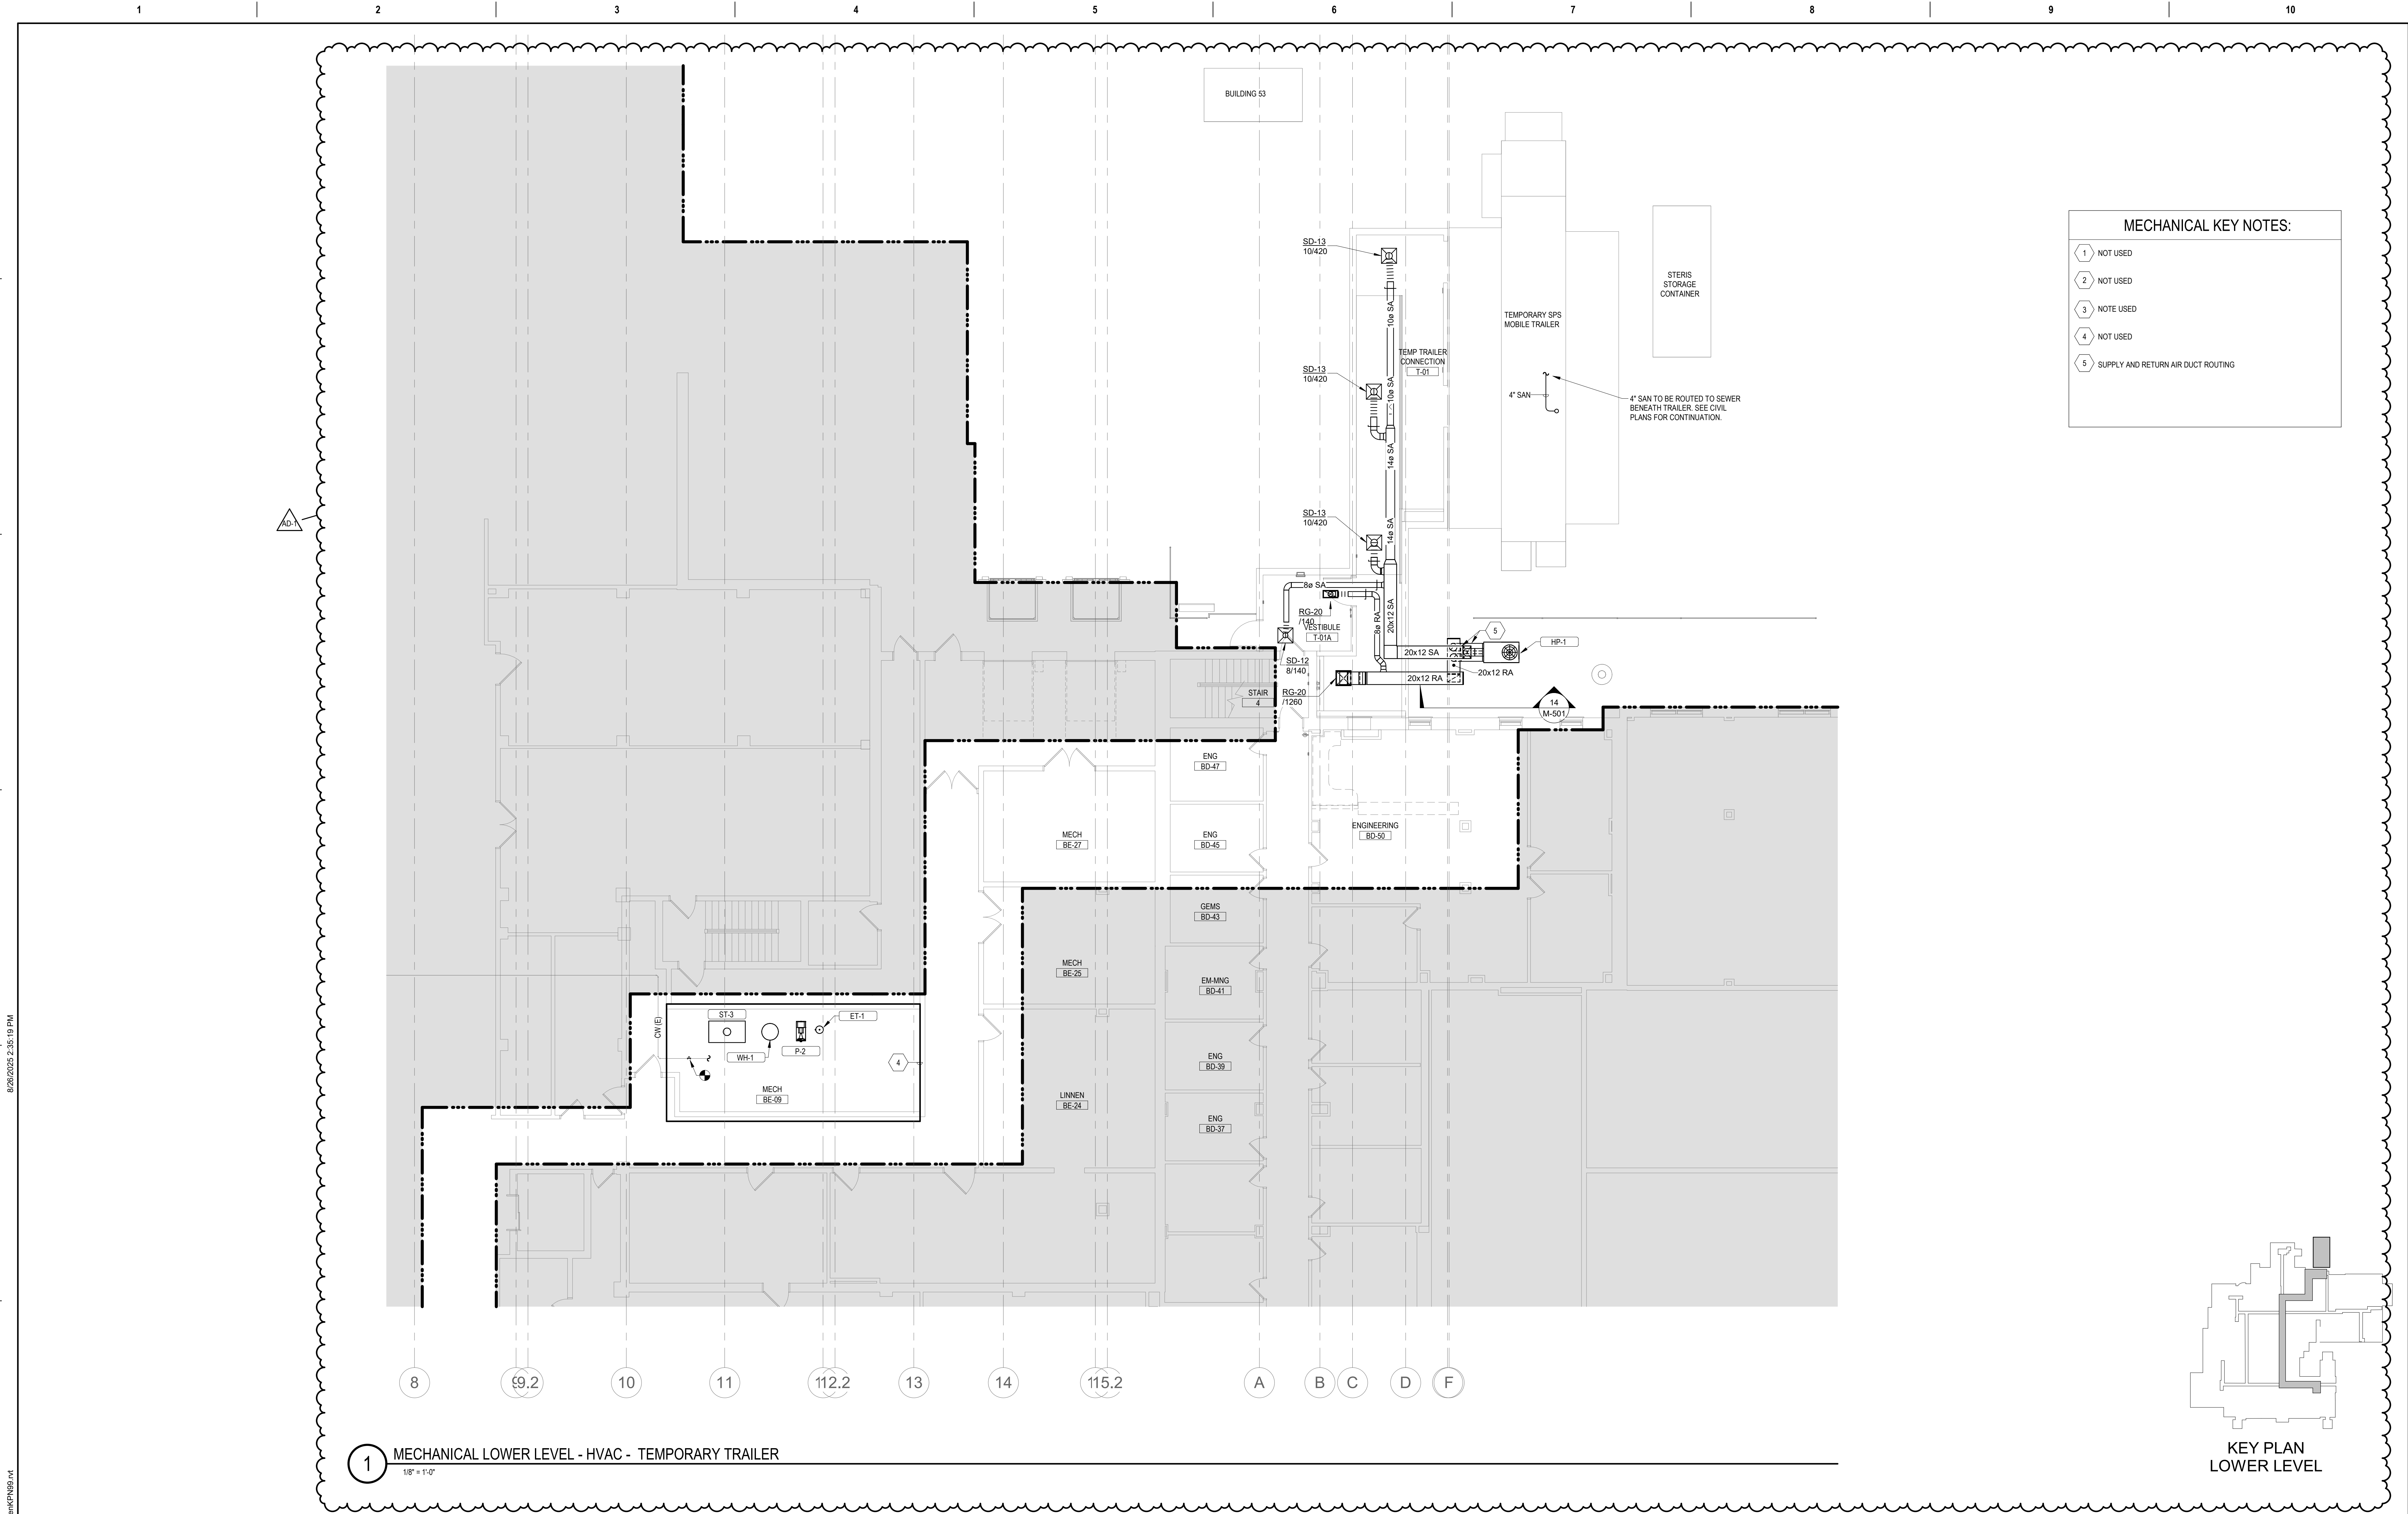

CONSULTANT		DESIGNER OF RECORD		STAMP		Office of Construction and Facilities Management		Drawing Title		Phase		Project Title		Project Number	
IMEG		ANDERSON				VA		MECHANICAL LOWER LEVEL - HVAC - TEMPORARY TRAILER		BID DOCUMENTS		PERFORM SITE PREP FOR SPS EQUIPMENT		437-CSI-241	
2882 106TH STREET DES MOINES IA 50322		13605 1st Ave. N. #100 Plymouth, MN 55441 P 763.412.4000 F 763.412.4090 ae-mn.com Anderson Engineering of Minnesota, LLC Proj # 17639				U.S. Department of Veterans Affairs		Approved:		FULLY SPRINKLERED		FARGO, ND		Building Number 9	
ADDENDUM - 1 (AD-1)		8/26/2025										Issue Date		Checked	
Revisions:		Date:										01/22/2025		KAH	
												Drawn		SEF	
														MH-104	