


-  Original AP
-  Redesign AP
-  Move w/New Cable AP
-  Moved AP
-  Remediation AP
-  Wiring Closet

Fort Meade - Building 46 - Basement


HD

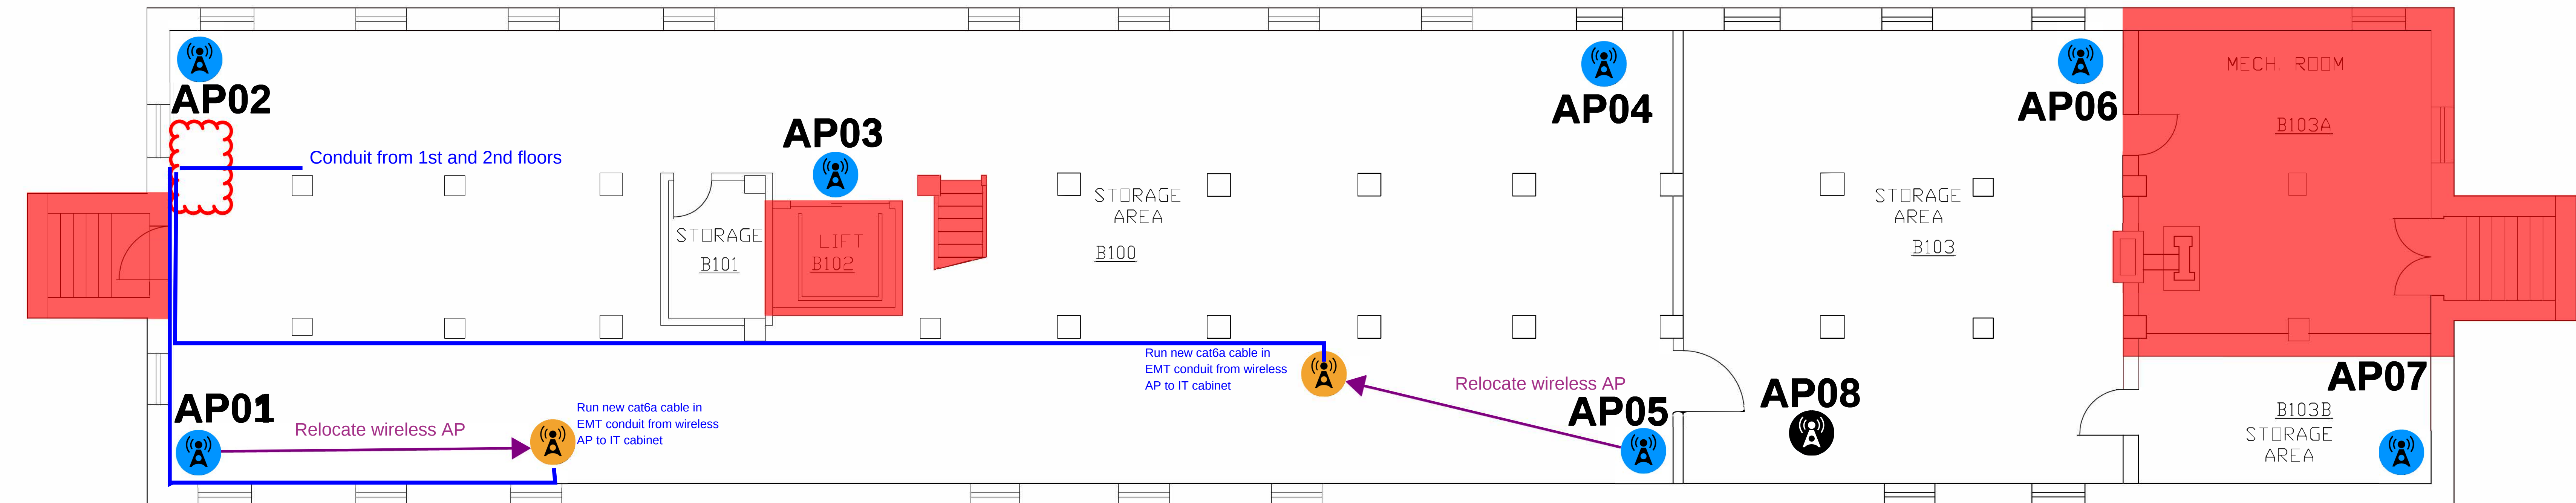

-  Original AP
-  Redesign AP
-  Move w/New Cable AP
-  Moved AP
-  Remediation AP
-  Wiring Closet

Fort Meade - Building 50 - Basement

Standard-1

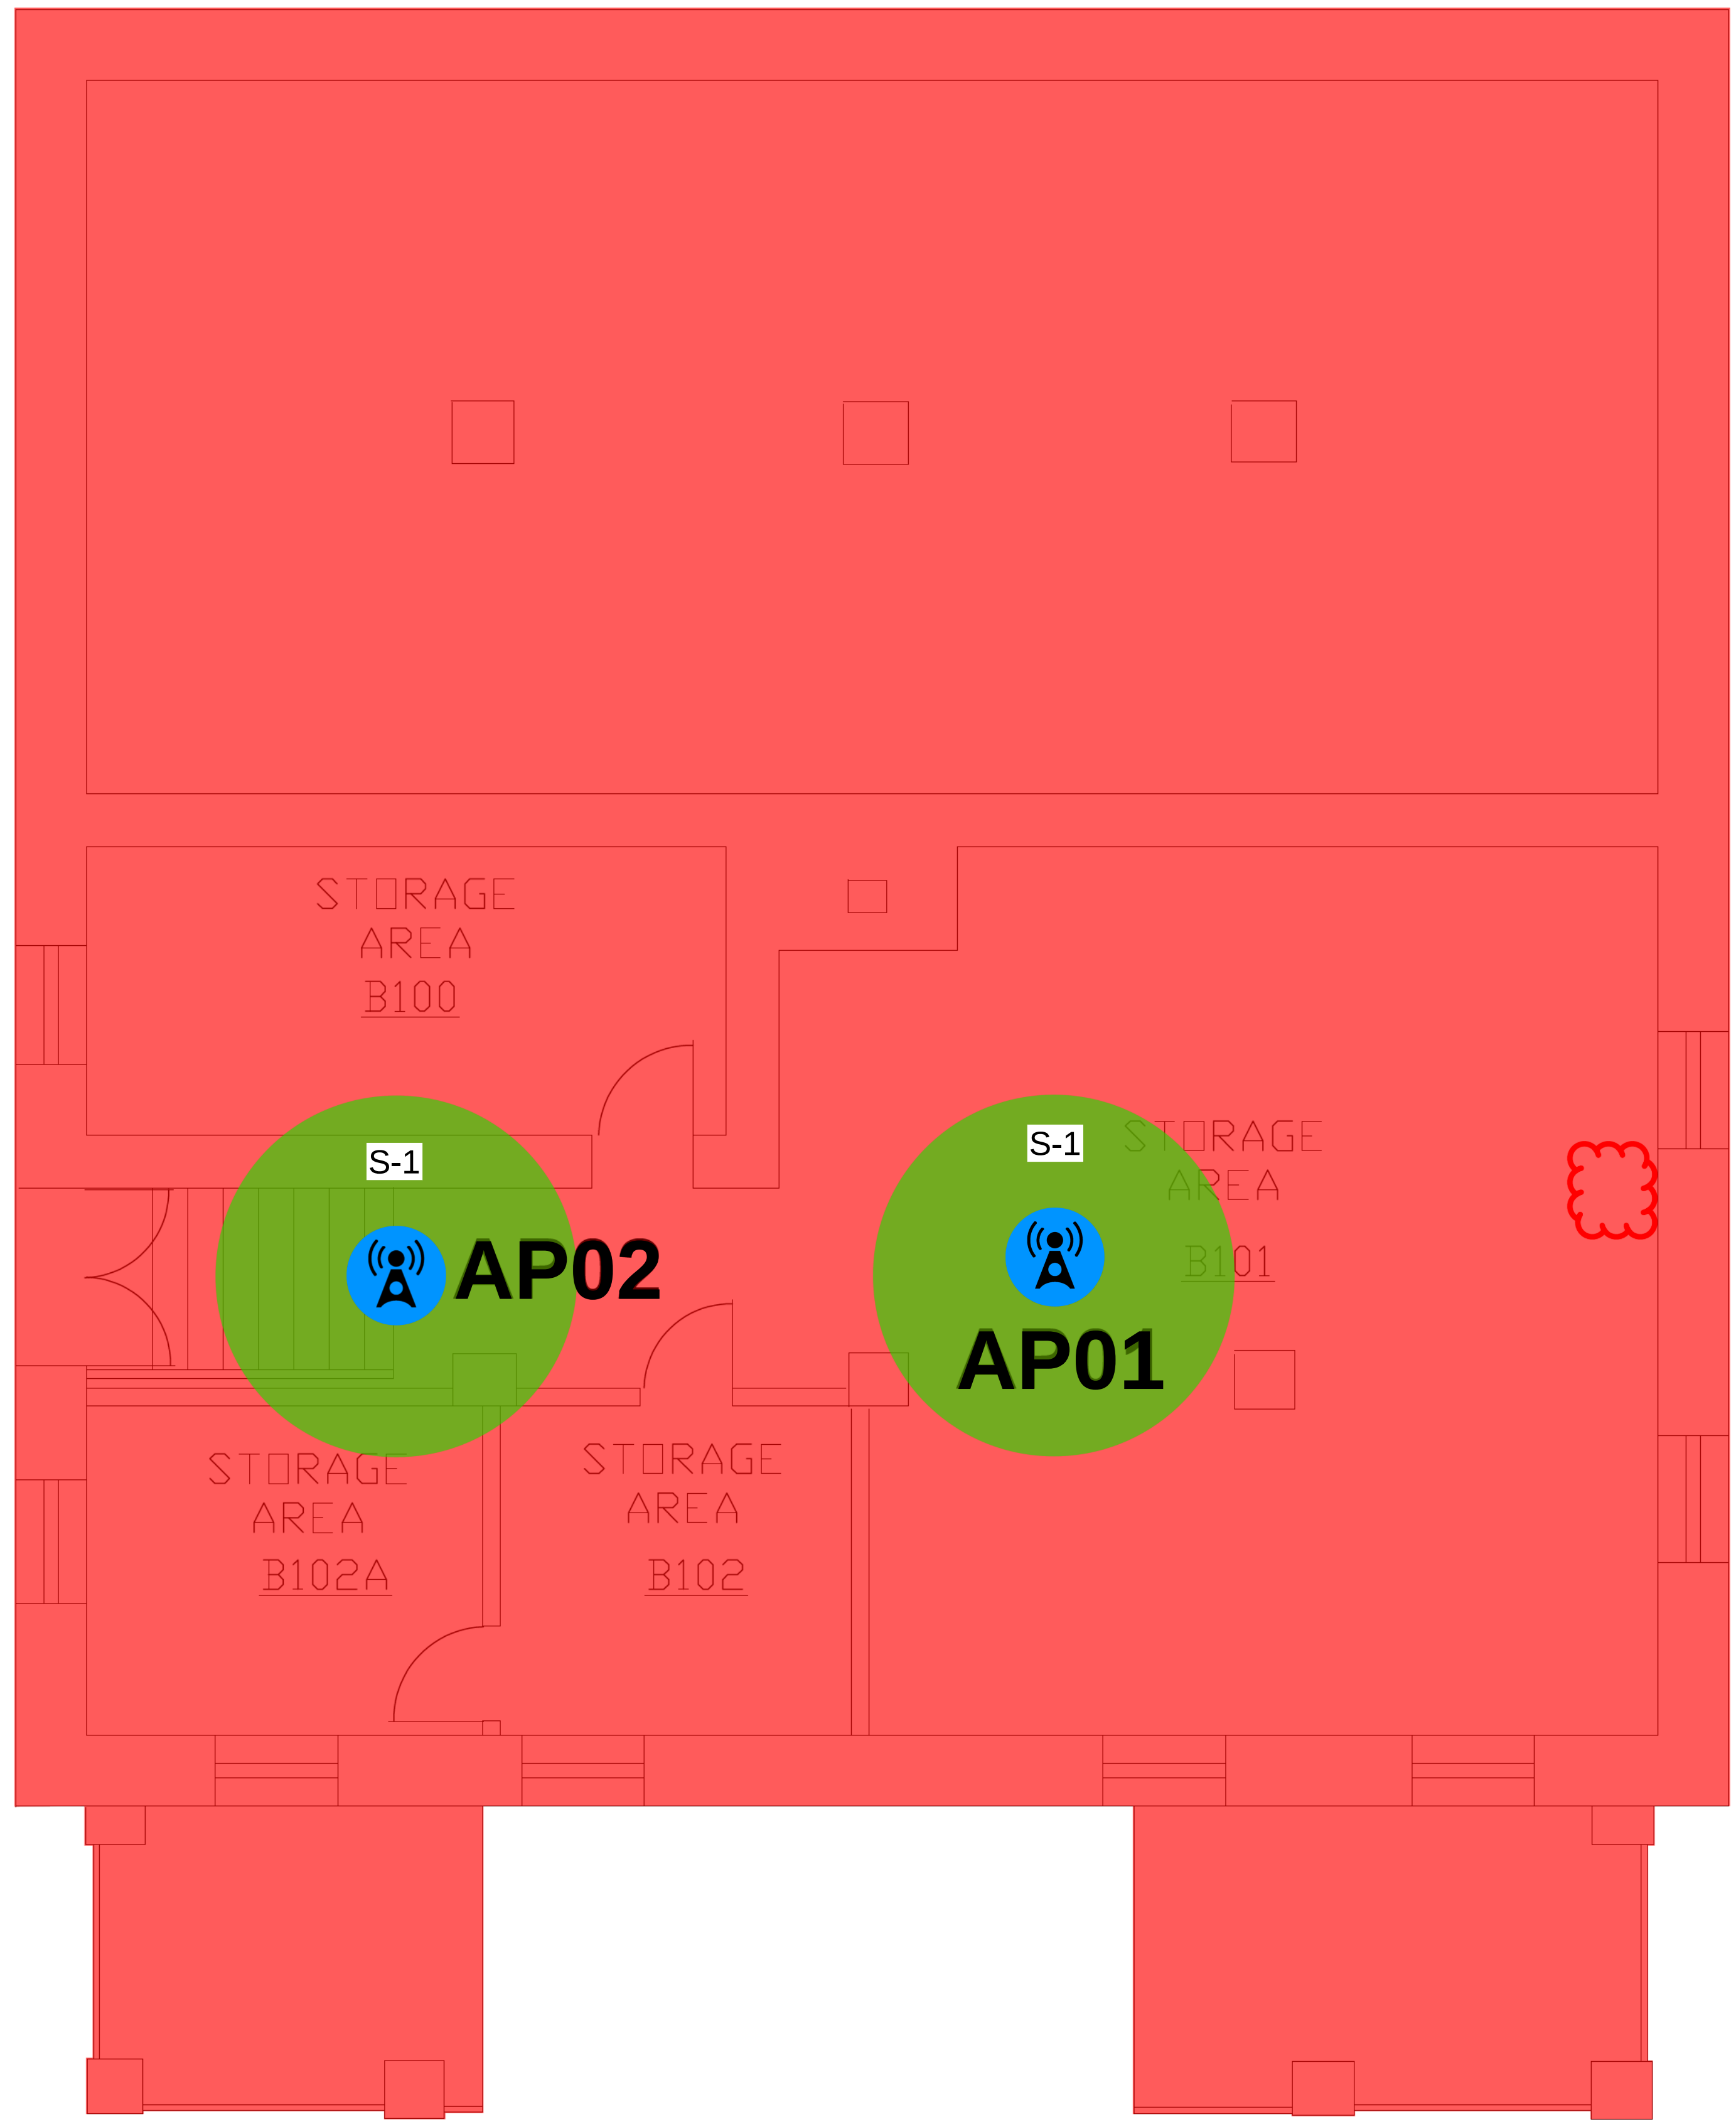


-  Original AP
-  Redesign AP
-  Move w/New Cable AP
-  Moved AP
-  Remediation AP
-  Wiring Closet

Fort Meade - Building 50 - Floor 1

HD

50-B-101

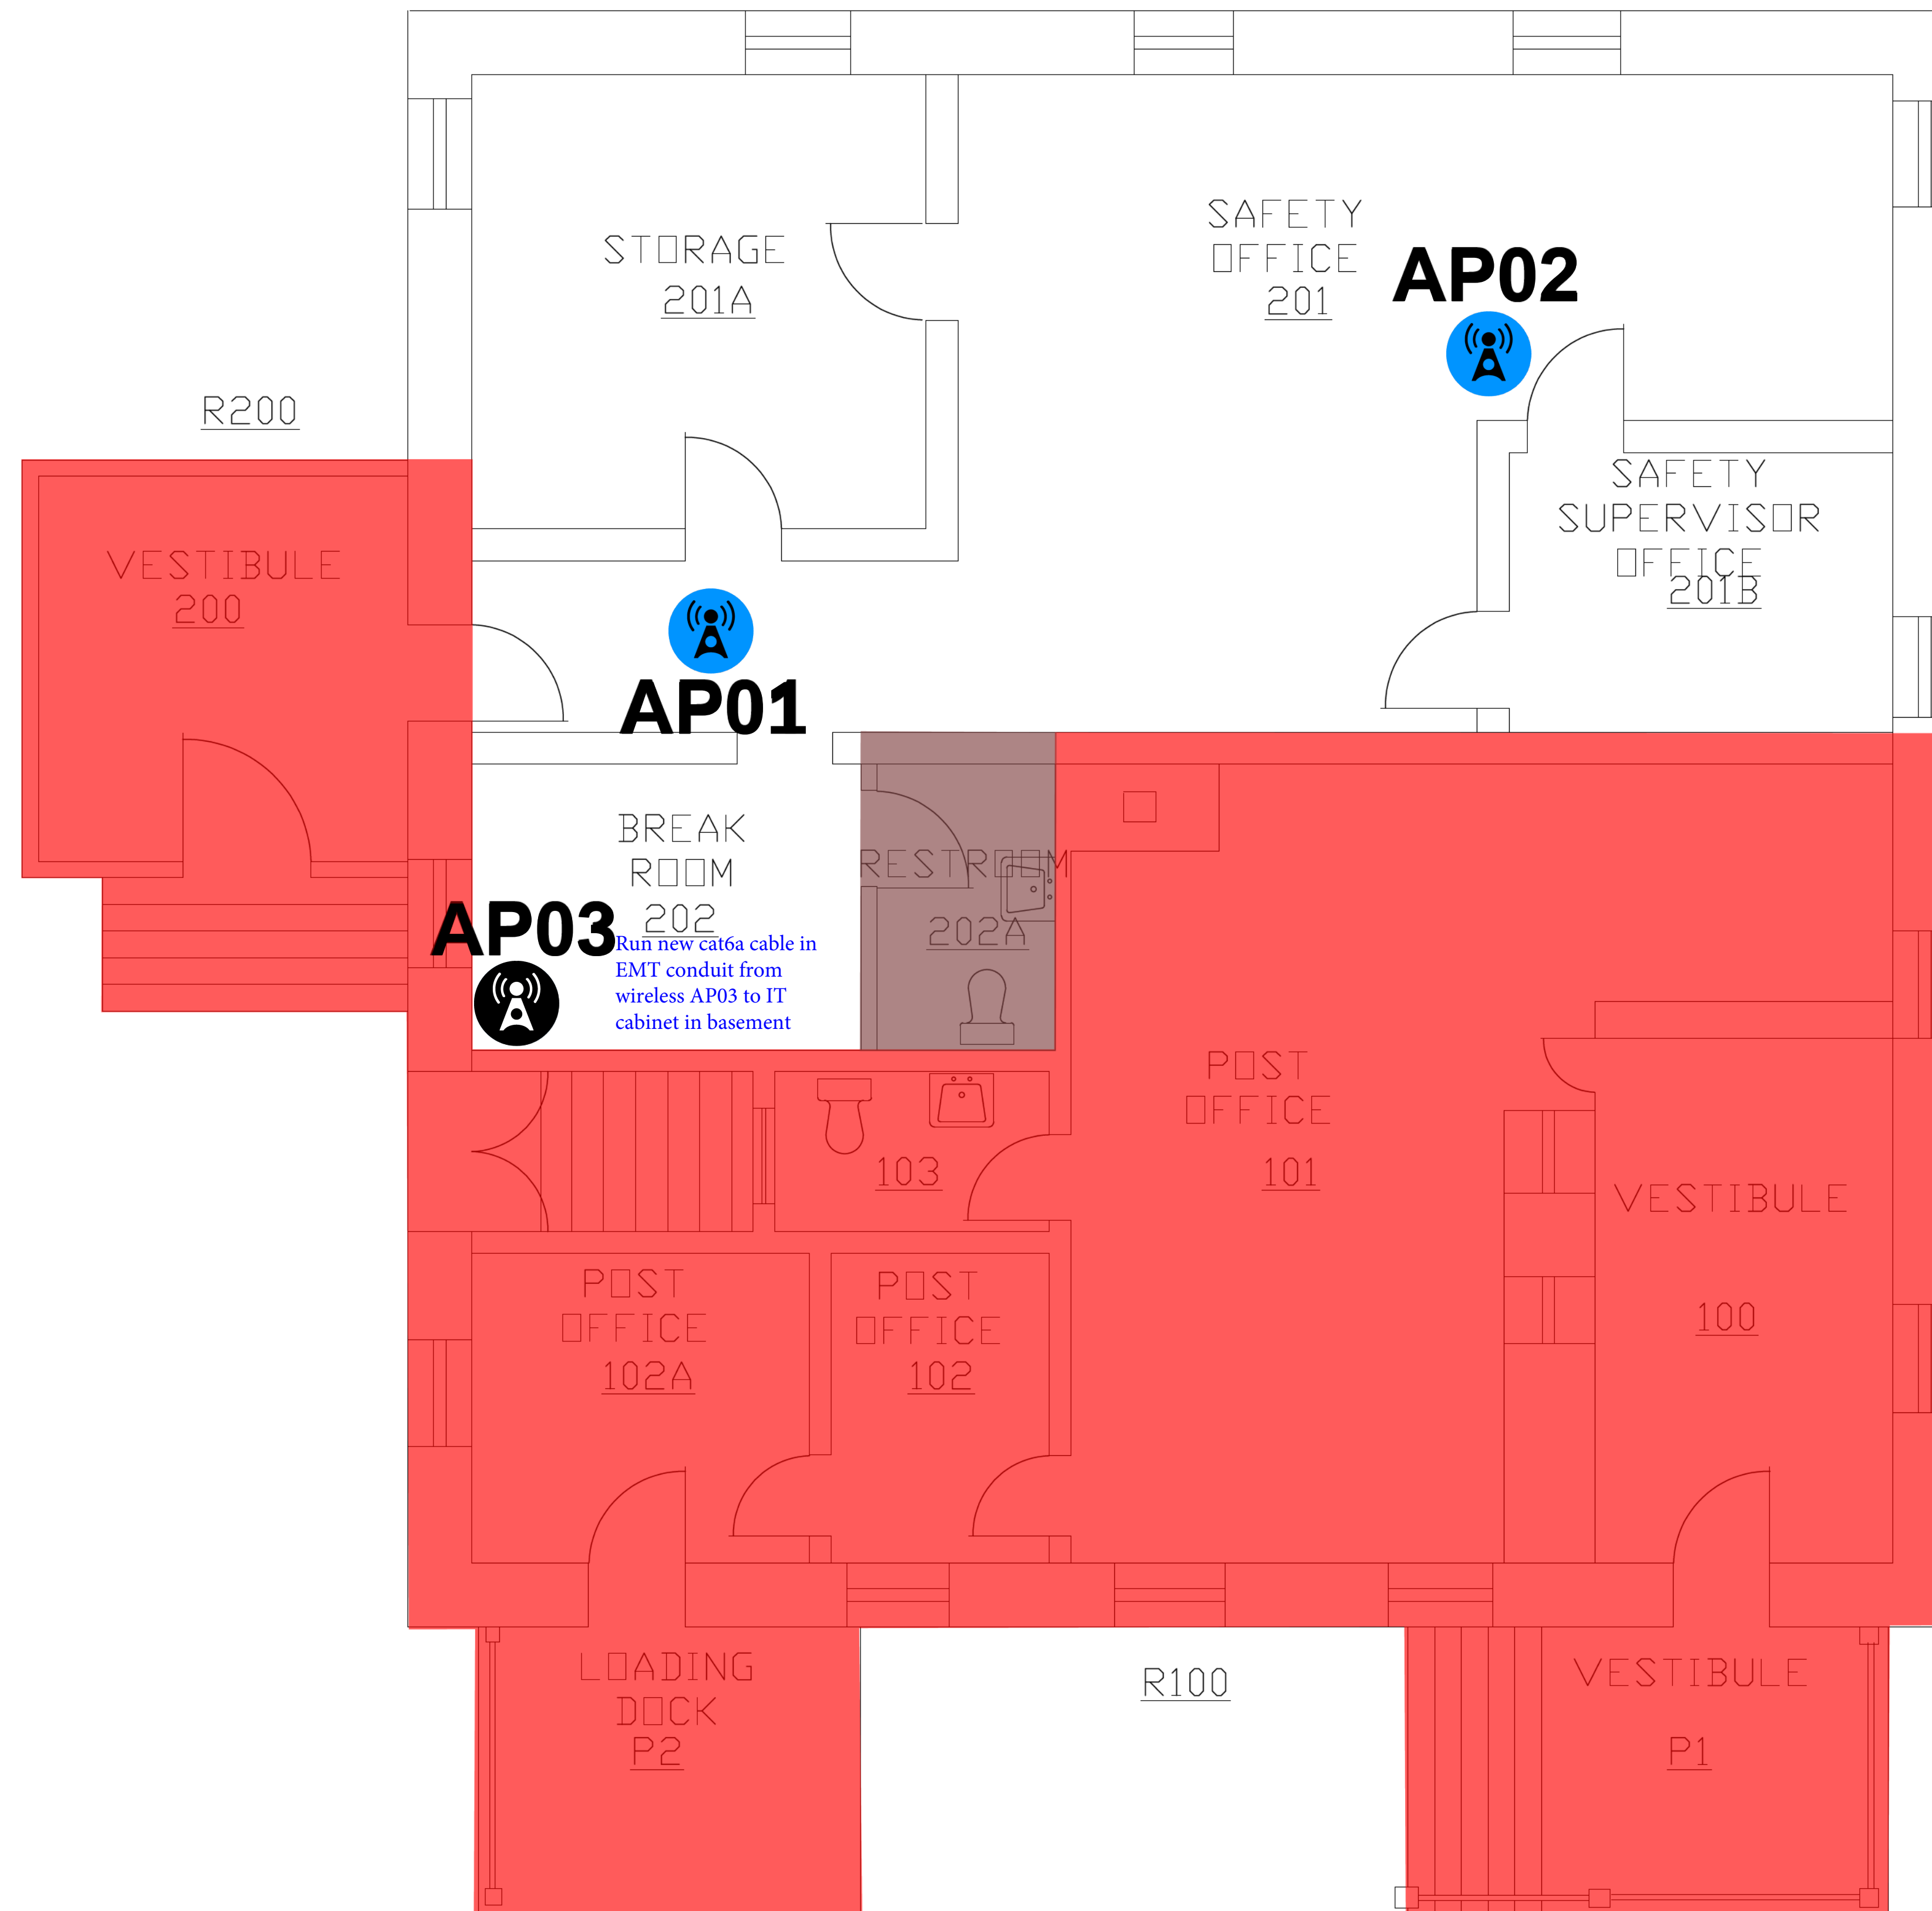


-  Original AP
-  Redesign AP
-  Move w/New Cable AP
-  Moved AP
-  Remediation AP
-  Wiring Closet

Fort Meade - Building 89 - Floor 1

HD/LBS


89-2-200

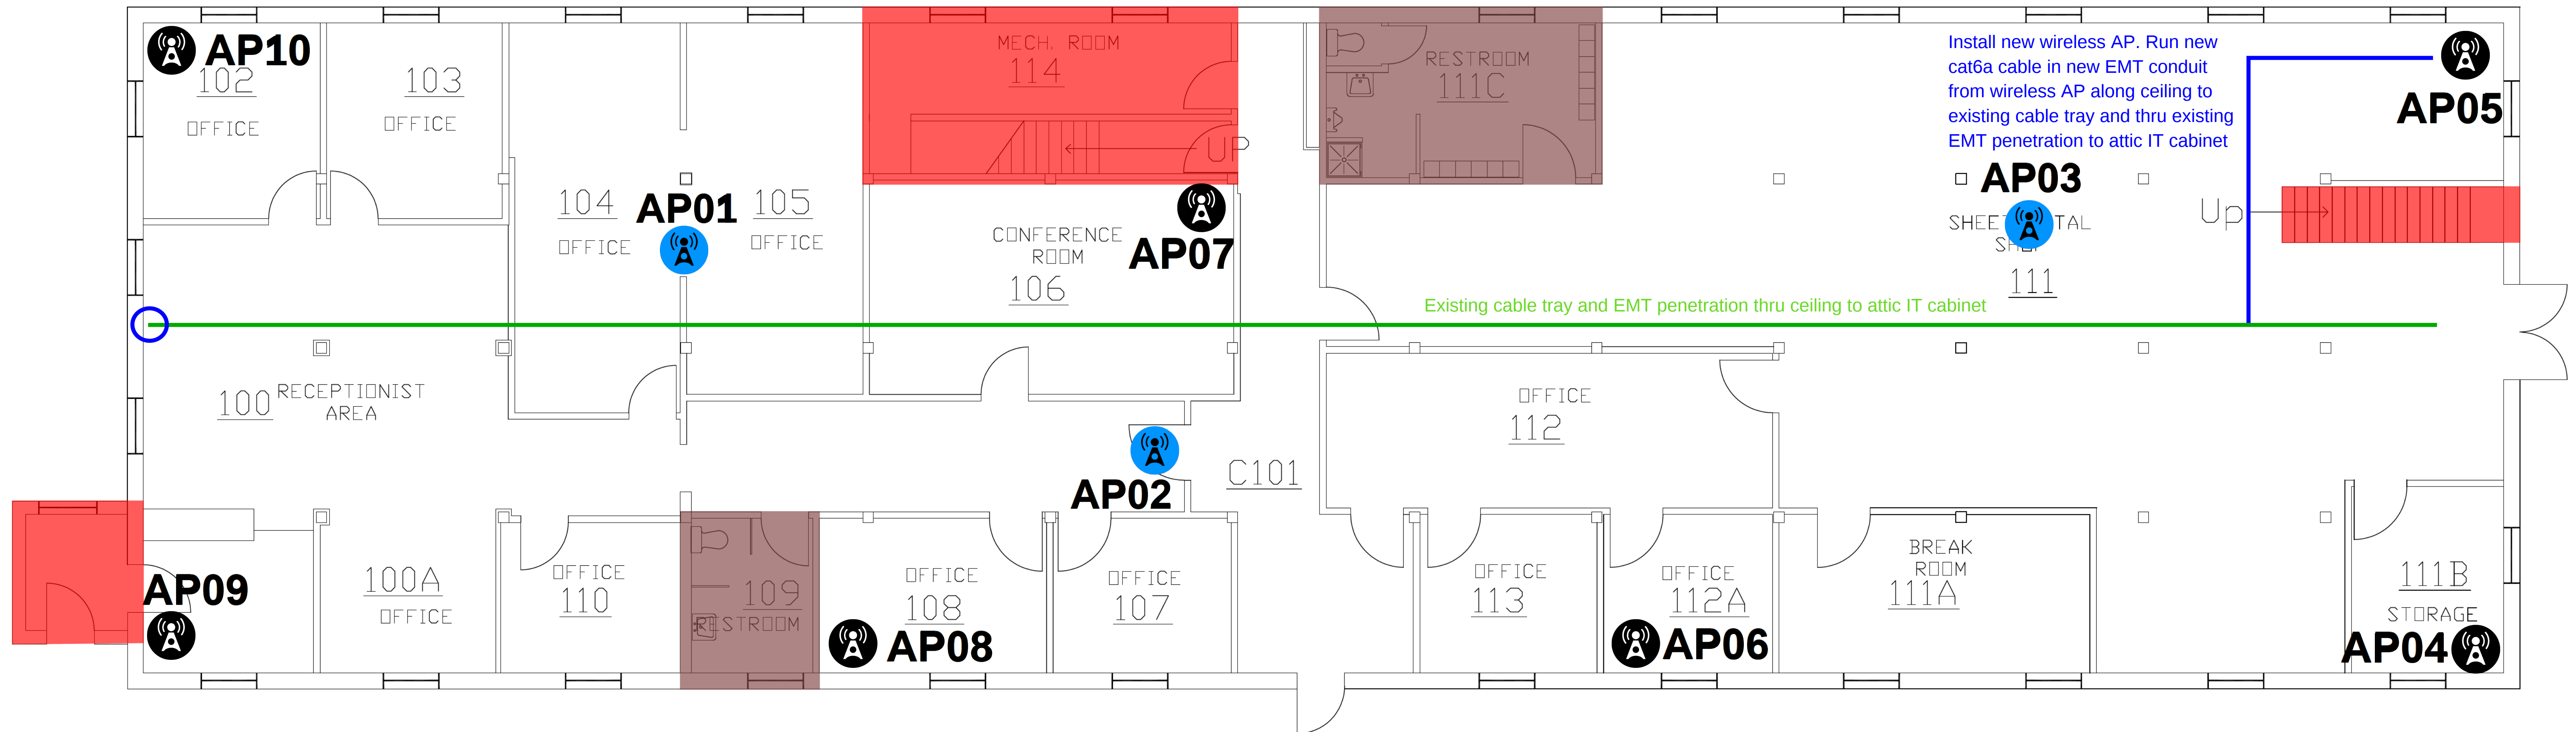

-  Original AP
-  Redesign AP
-  Move w/New Cable AP
-  Moved AP
-  Remediation AP
-  Wiring Closet

Fort Meade - Building 89 - Floor 2


Standard-1

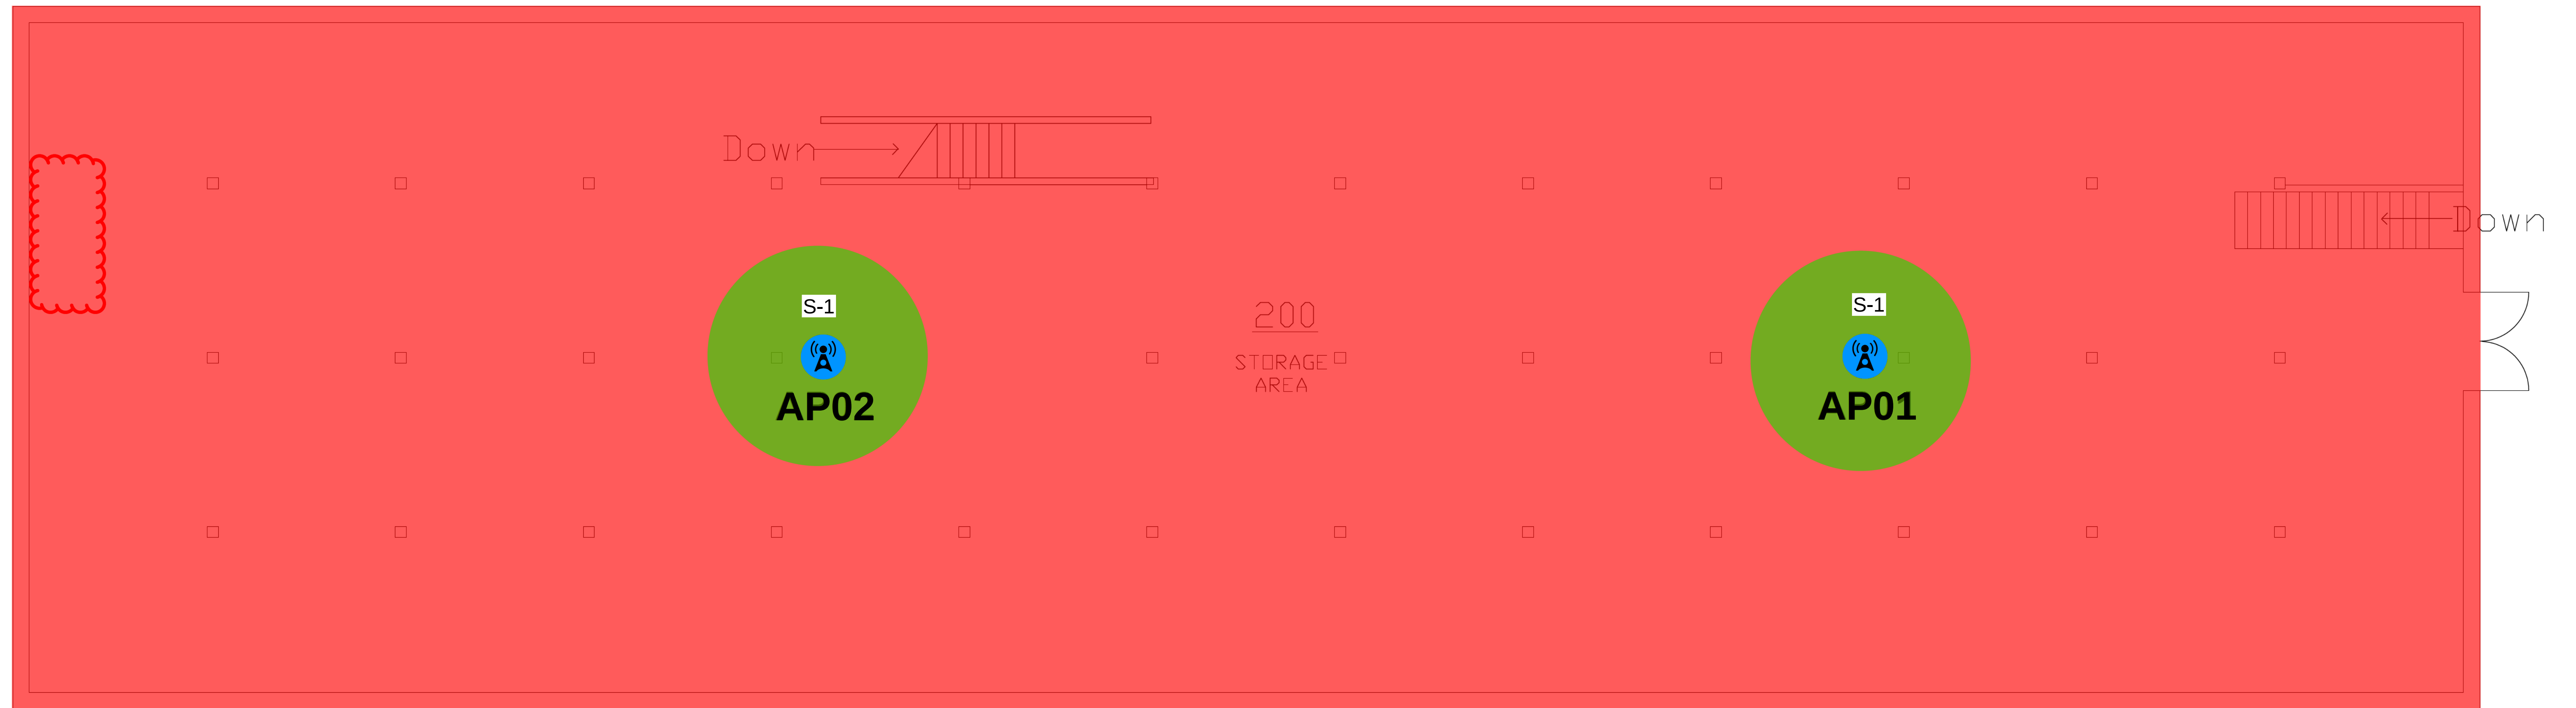

-  Original AP
-  Redesign AP
-  Move w/New Cable AP
-  Moved AP
-  Remediation AP
-  Wiring Closet

Fort Meade - Building 113 - Basement


HD/LBS

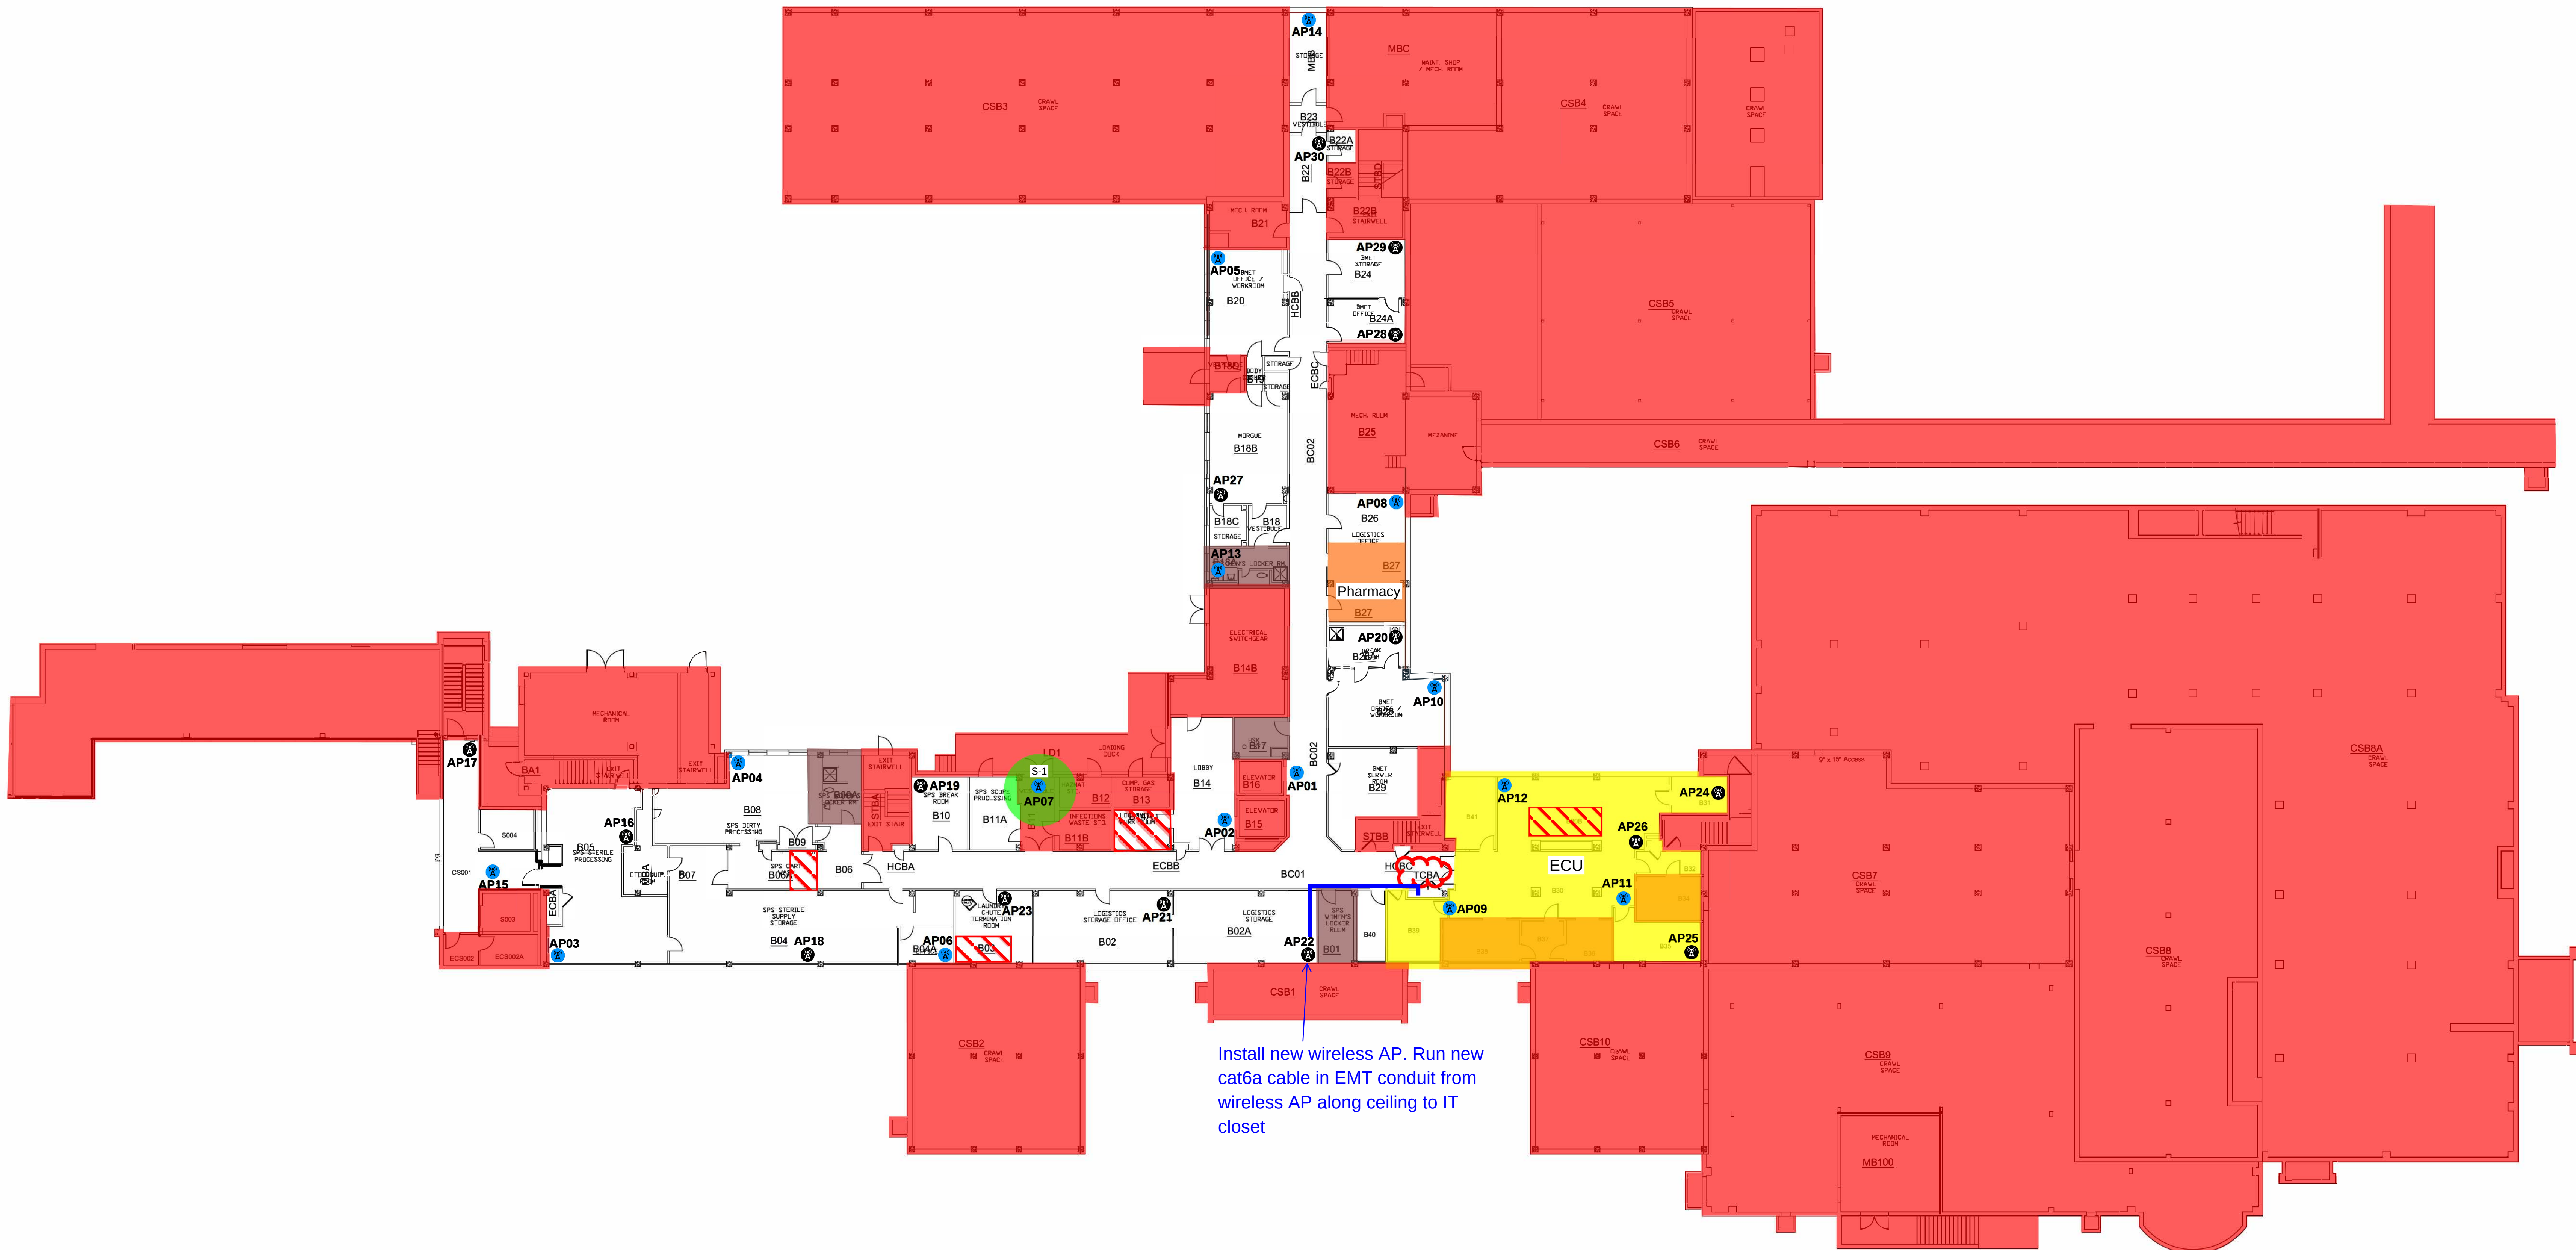

-  Original AP
-  Redesign AP
-  Move w/New Cable AP
-  Moved AP
-  Remediation AP
-  Wiring Closet

Fort Meade - Building 113 - Floor 1


HD/LBS

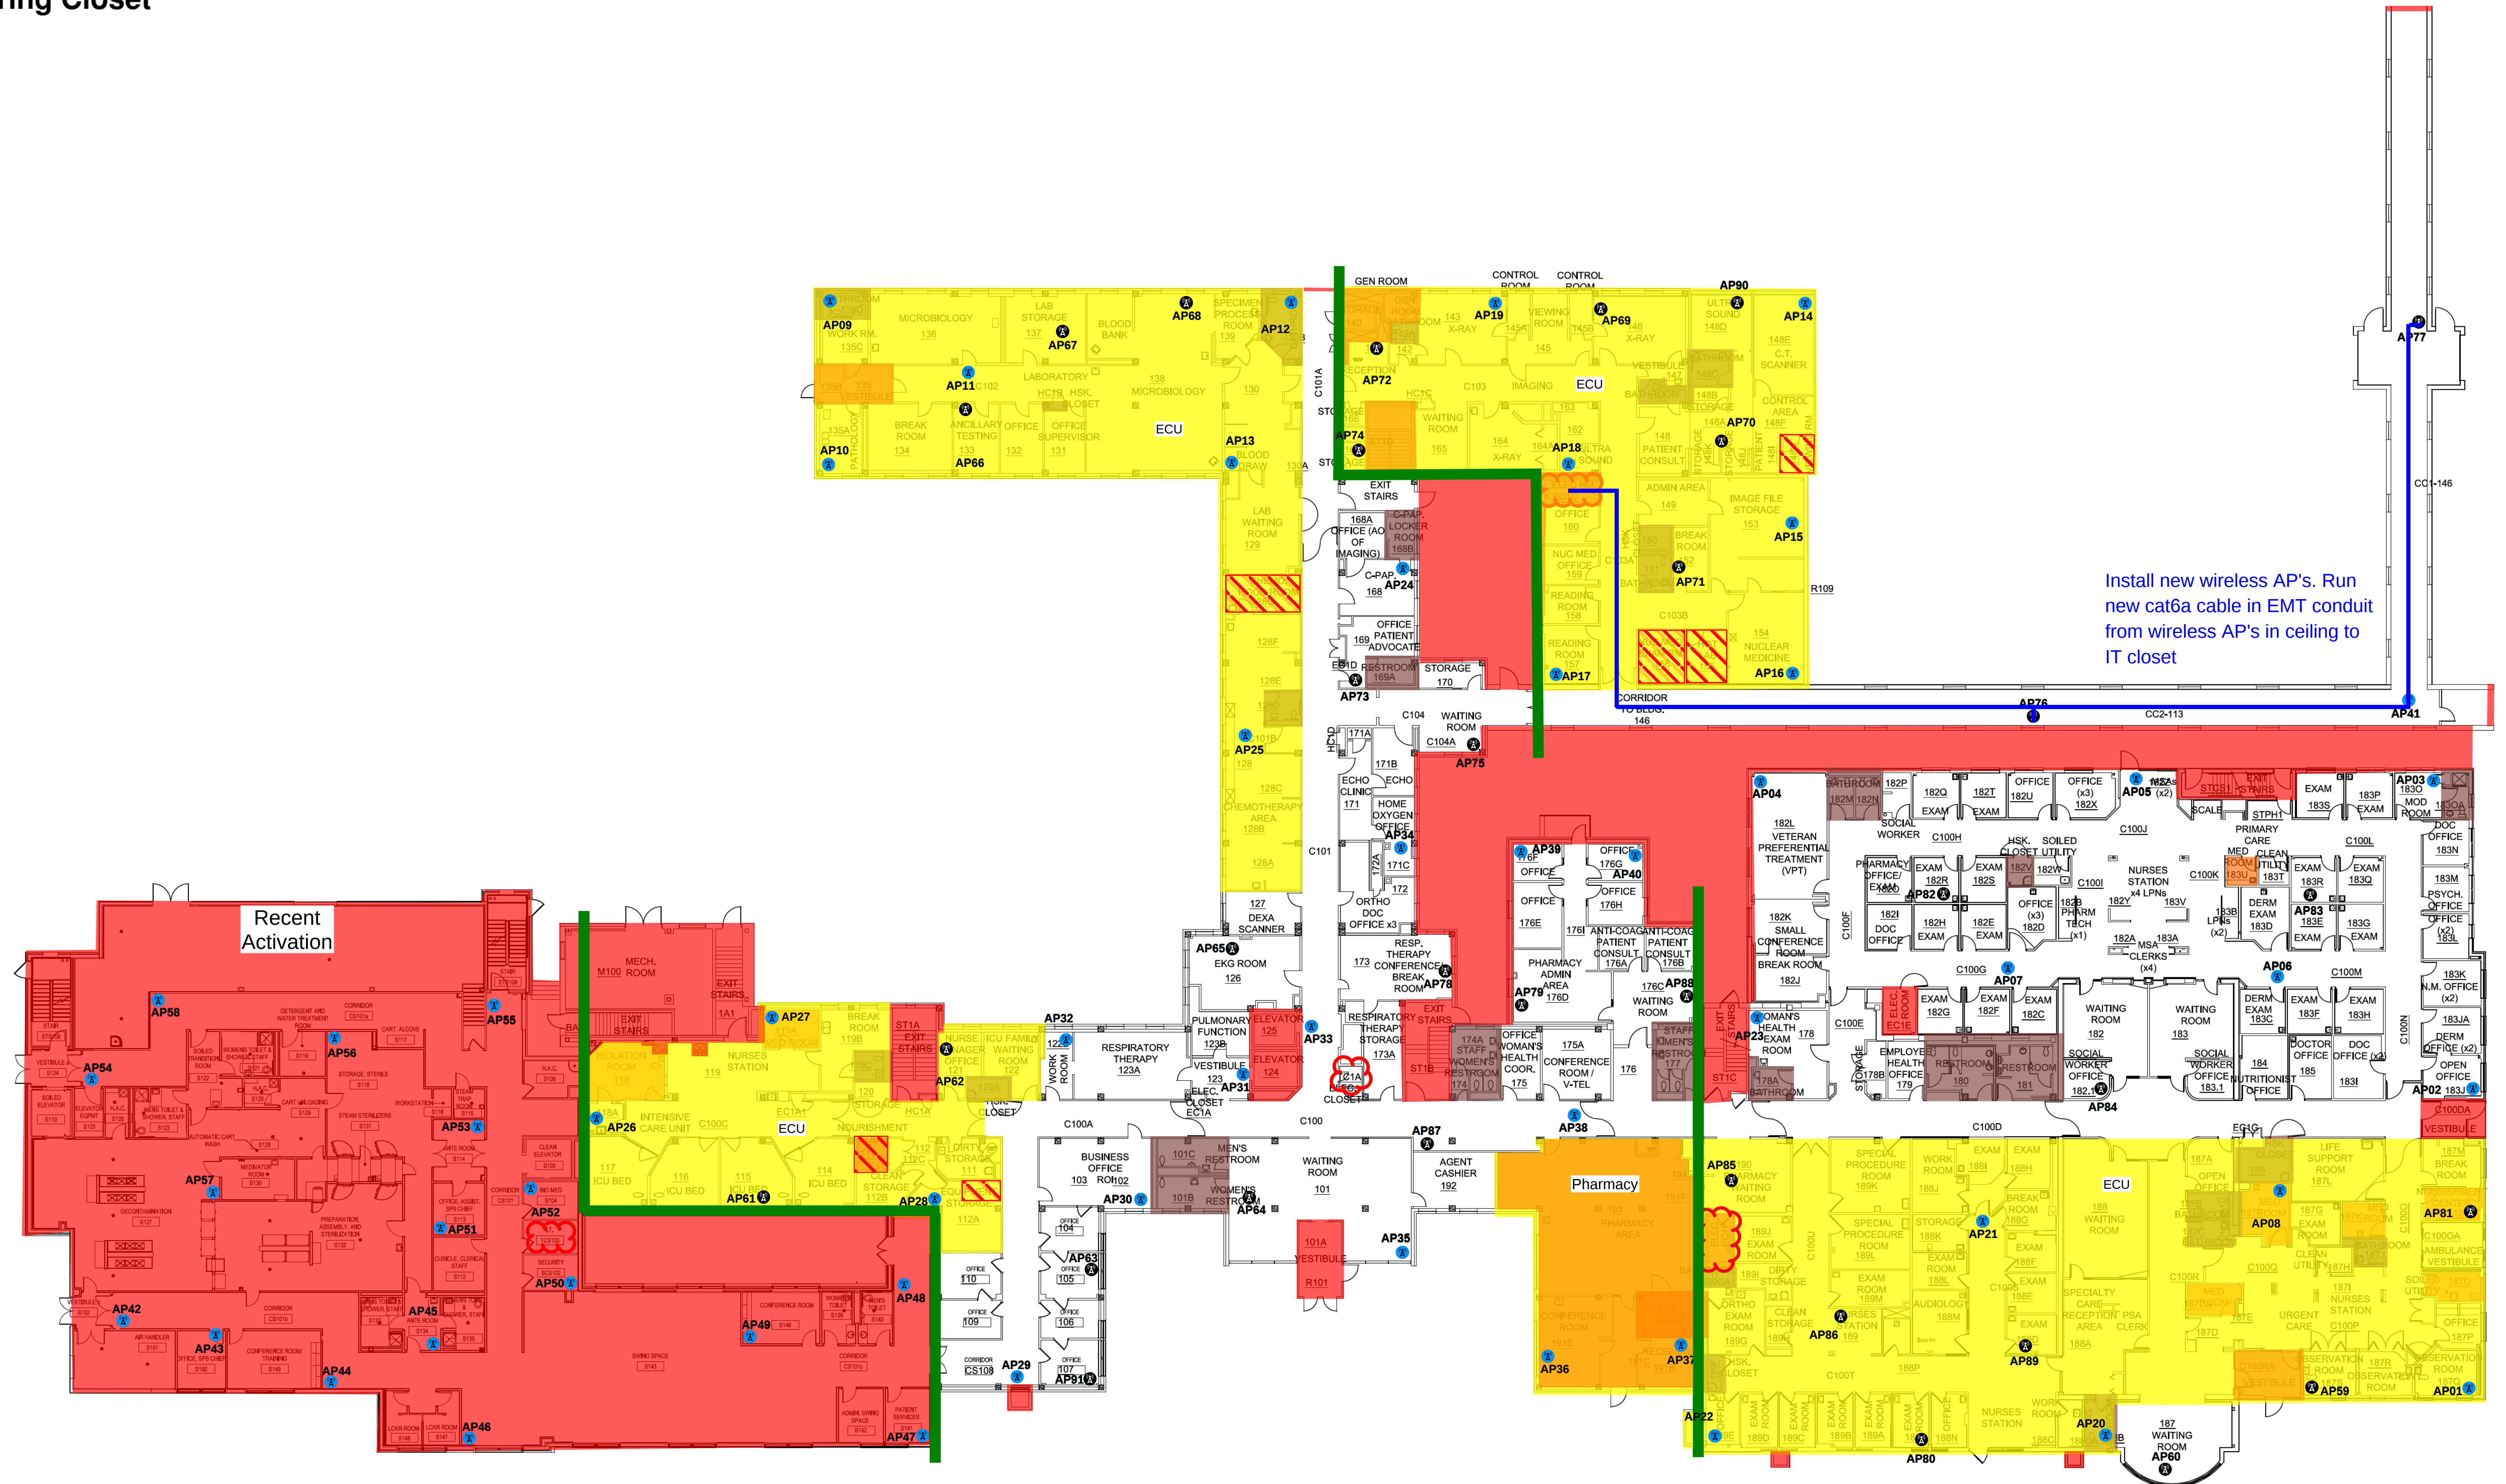

-  Original AP
-  Redesign AP
-  Move w/New Cable AP
-  Moved AP
-  Remediation AP
-  Wiring Closet

Fort Meade - Building 145 - Floor 1

HD/LBS

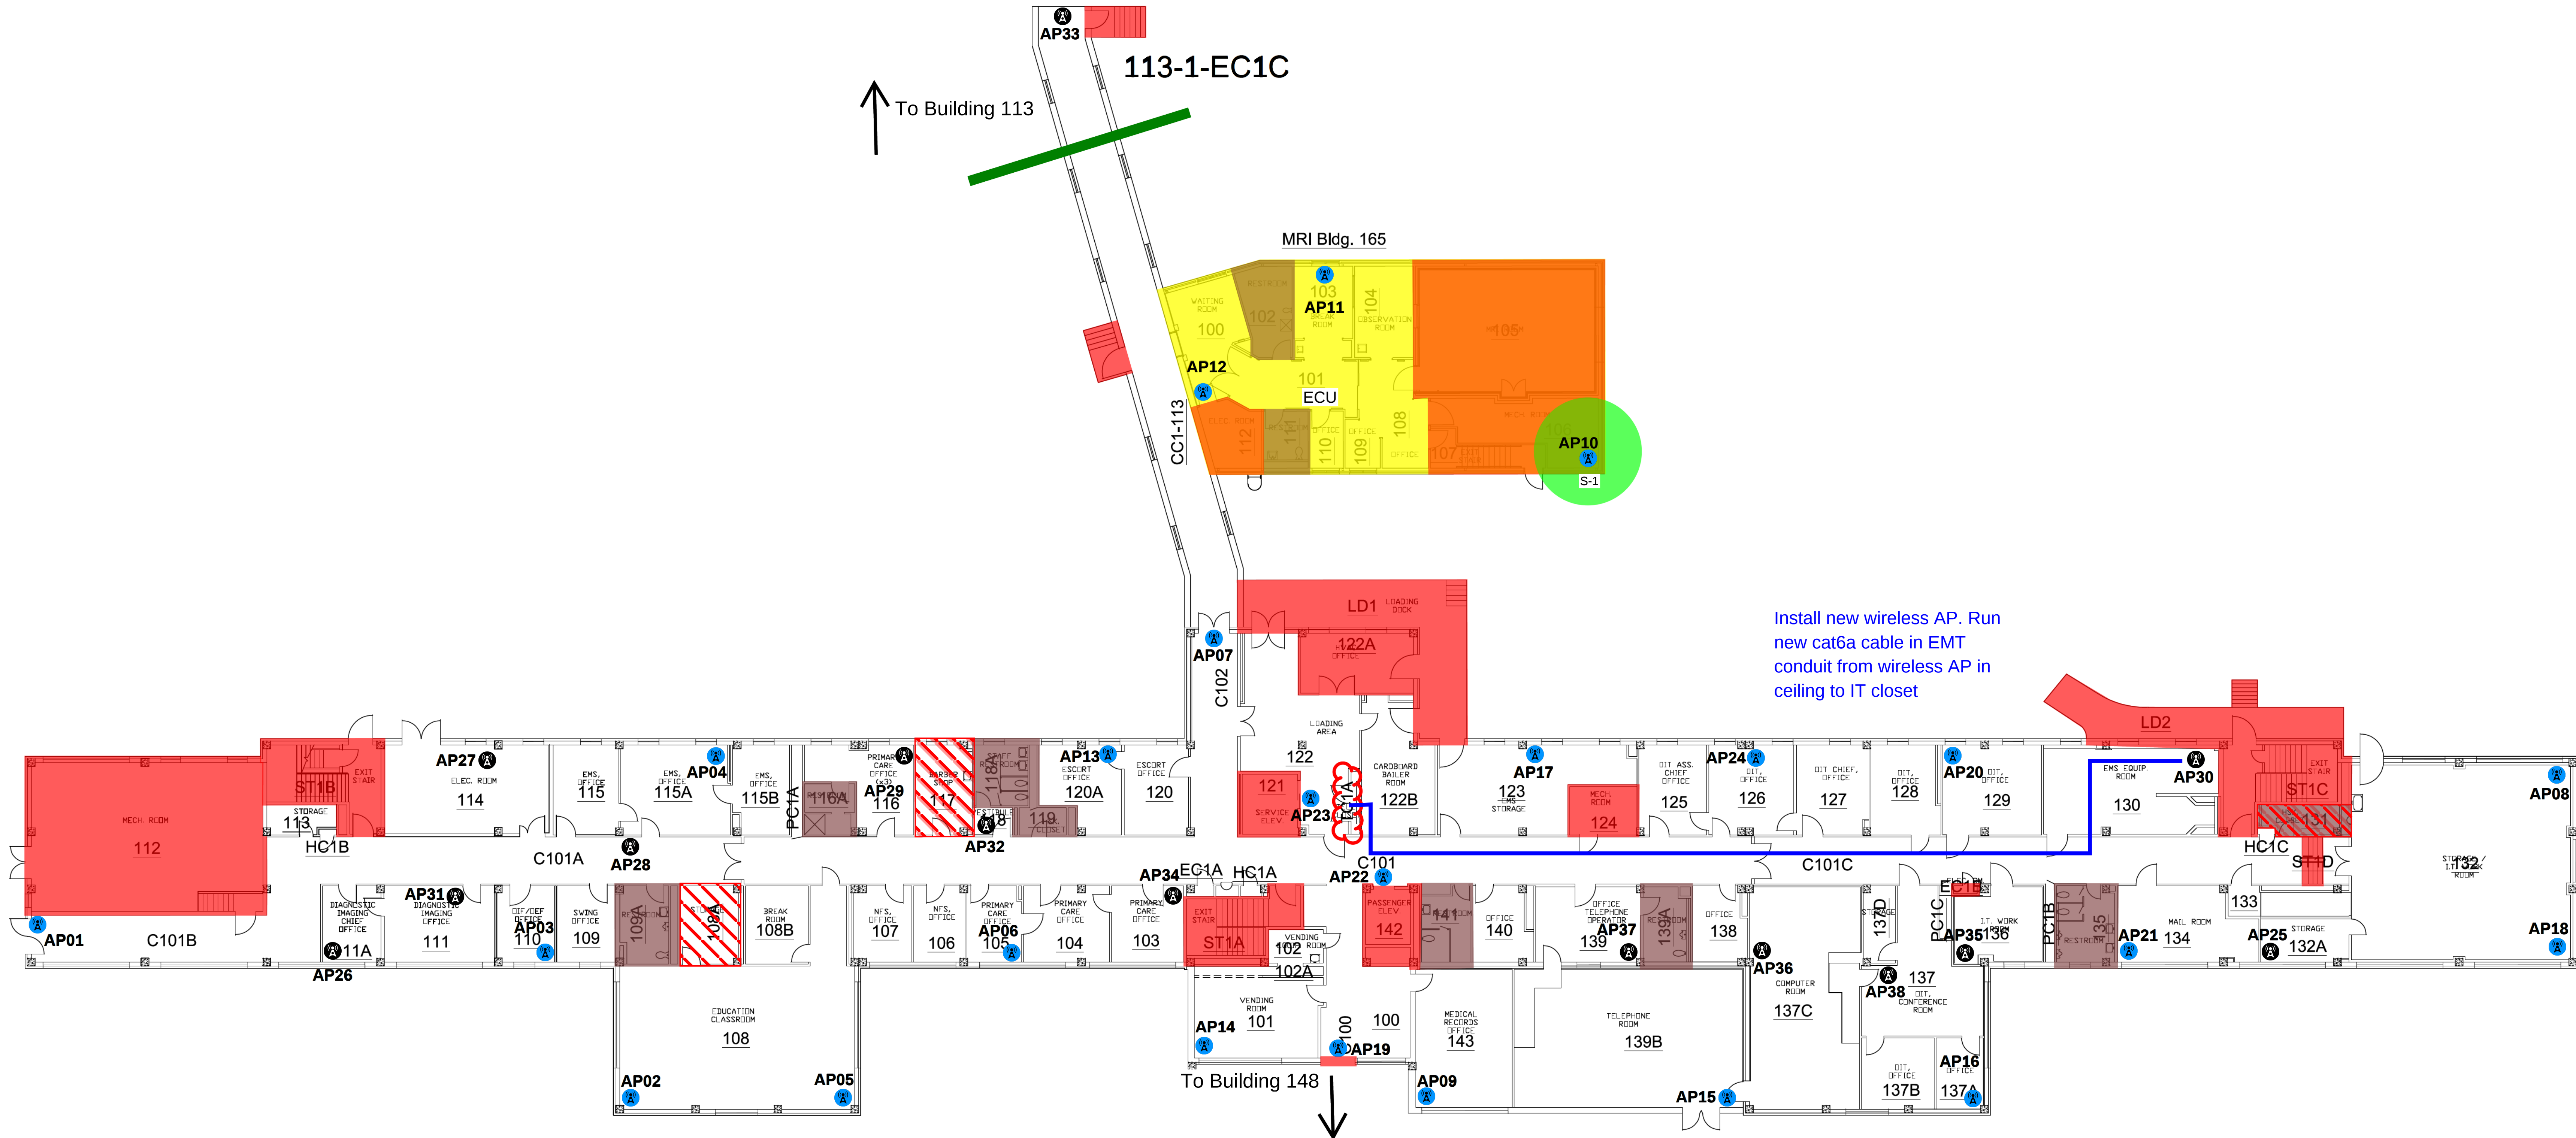

-  Original AP
-  Redesign AP
-  Move w/New Cable AP
-  Moved AP
-  Remediation AP
-  Wiring Closet

Fort Meade - Building 145 - Floor 3


HD/LBS



-  Original AP
-  Redesign AP
-  Move w/New Cable AP
-  Moved AP
-  Remediation AP
-  Wiring Closet

Fort Meade - Building 146 - Floor 1

HD/LBS

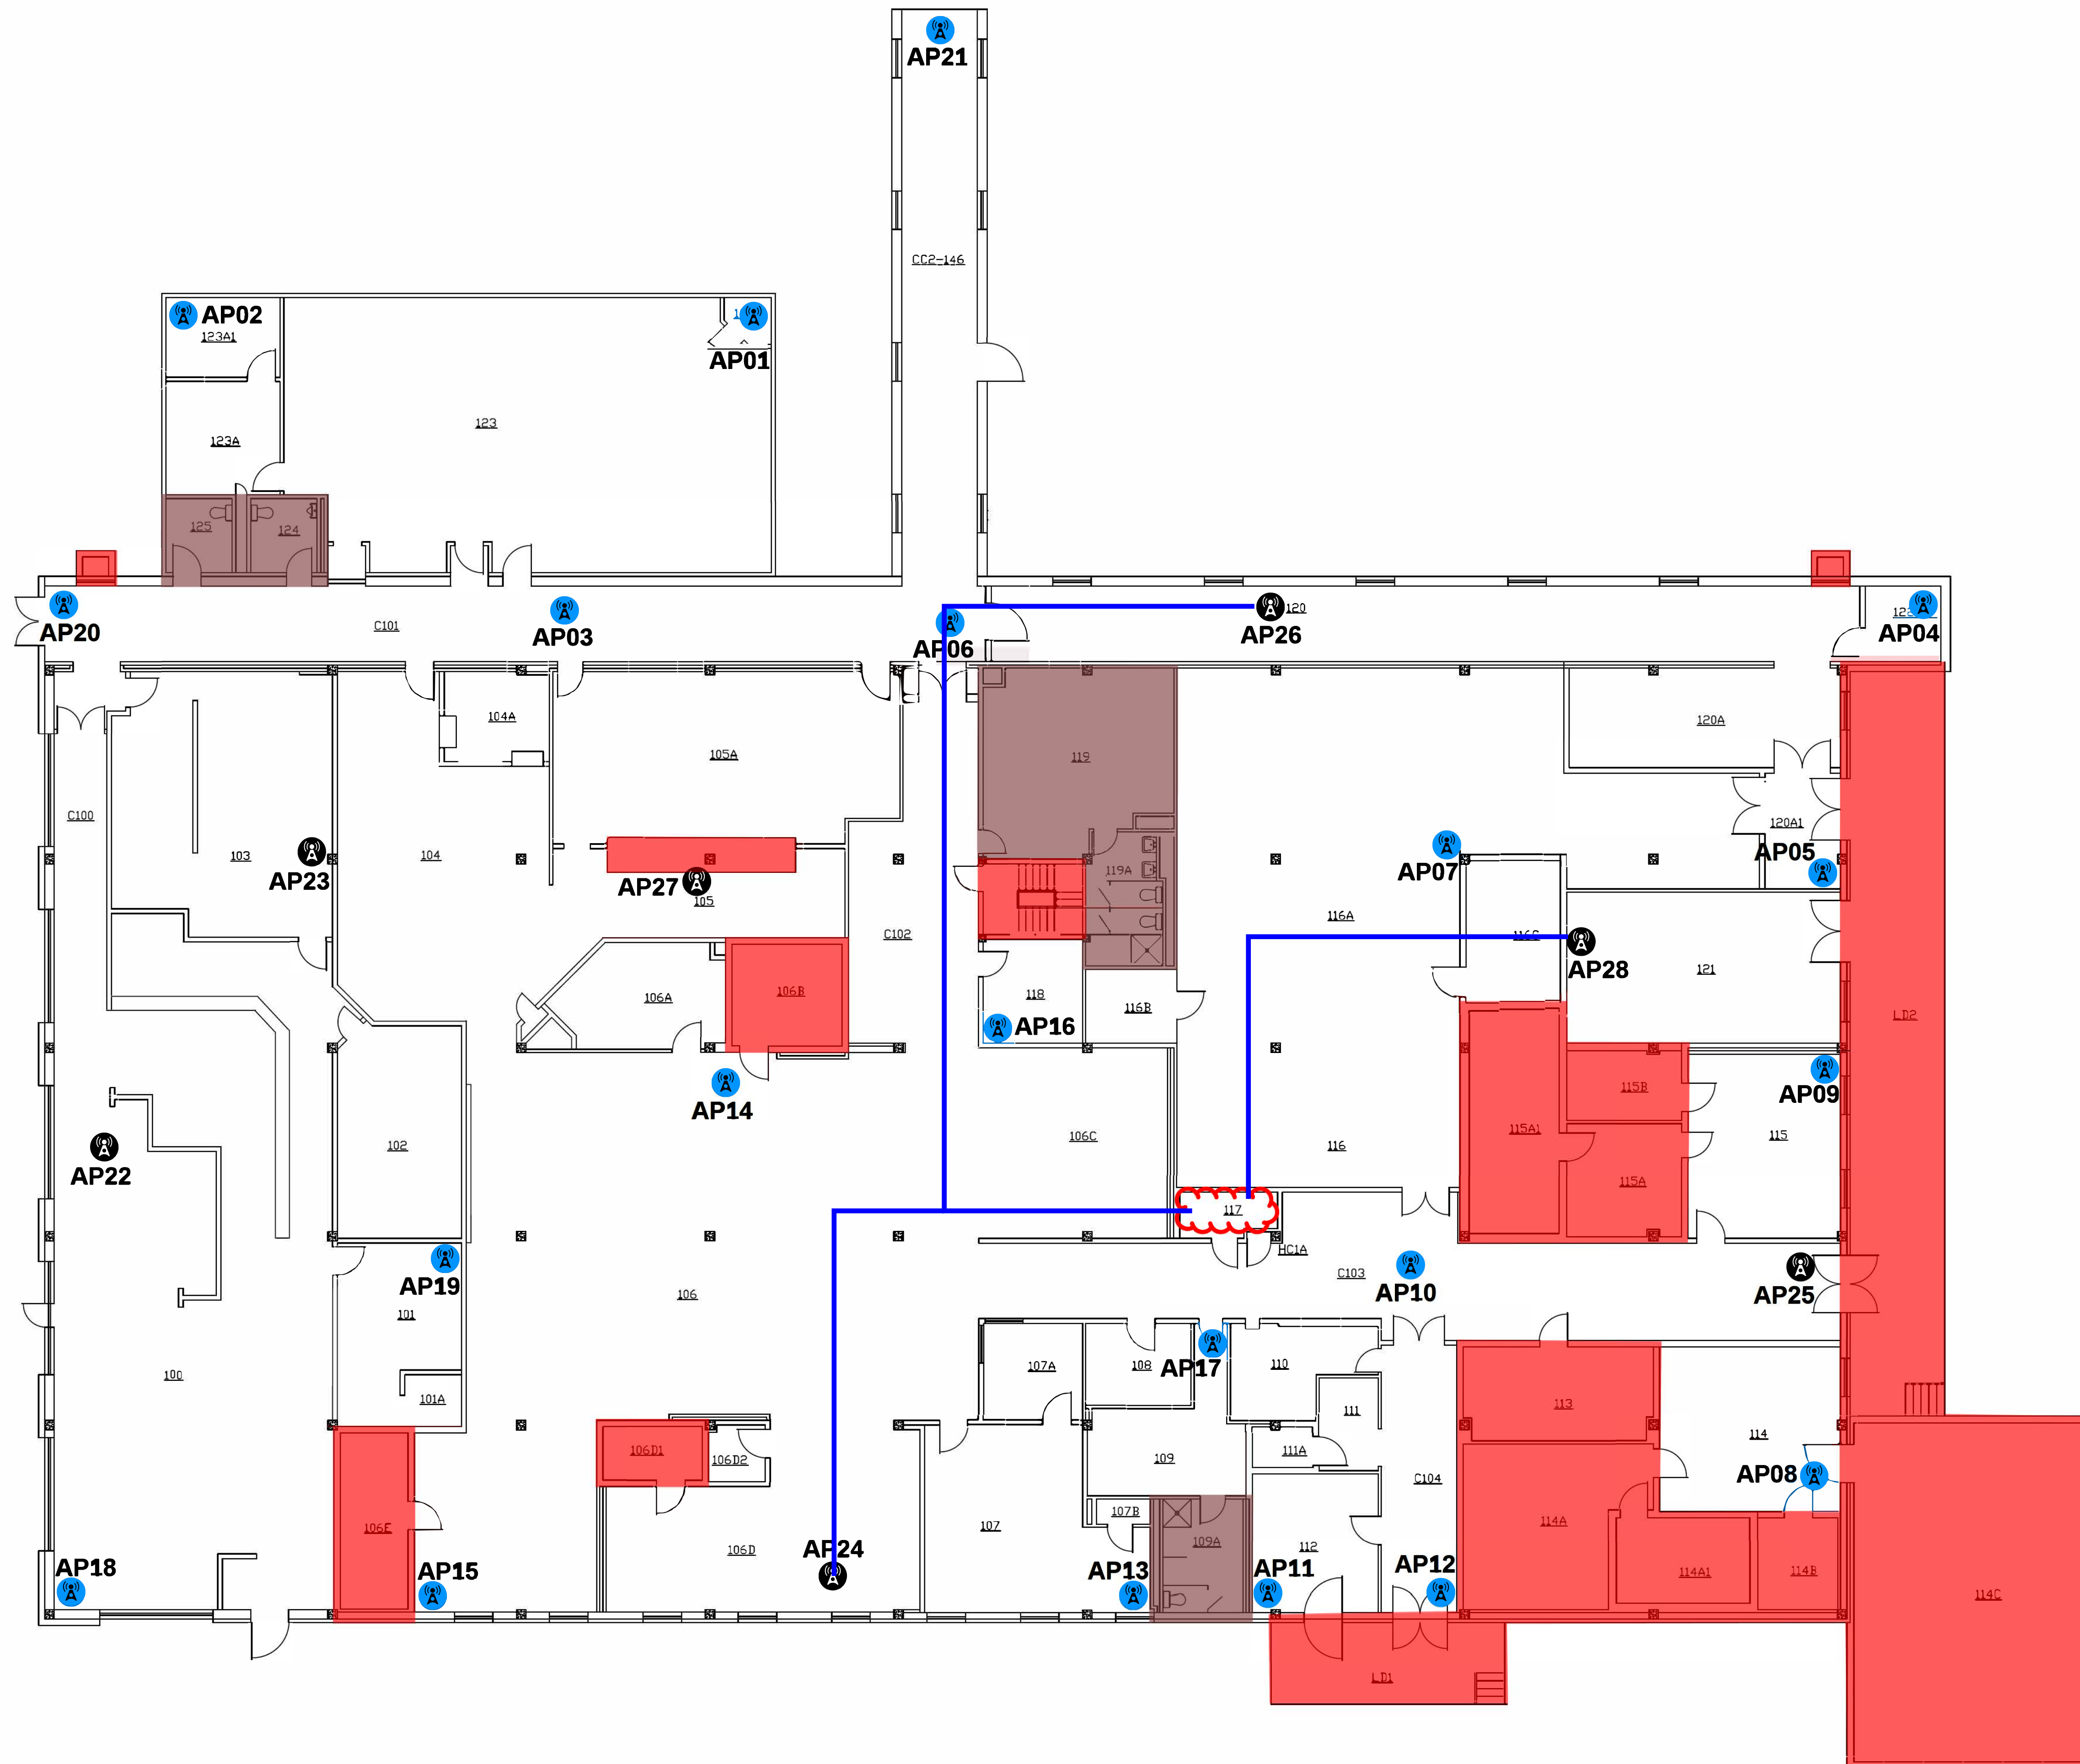

-  Original AP
-  Redesign AP
-  Move w/New Cable AP
-  Moved AP
-  Remediation AP
-  Wiring Closet

Fort Meade - Building 147 - Floor 1

HD

