















-  Original AP
-  Redesign AP
-  Move w/New Cable AP
-  Moved AP
-  Remediation AP
-  Wiring Closet

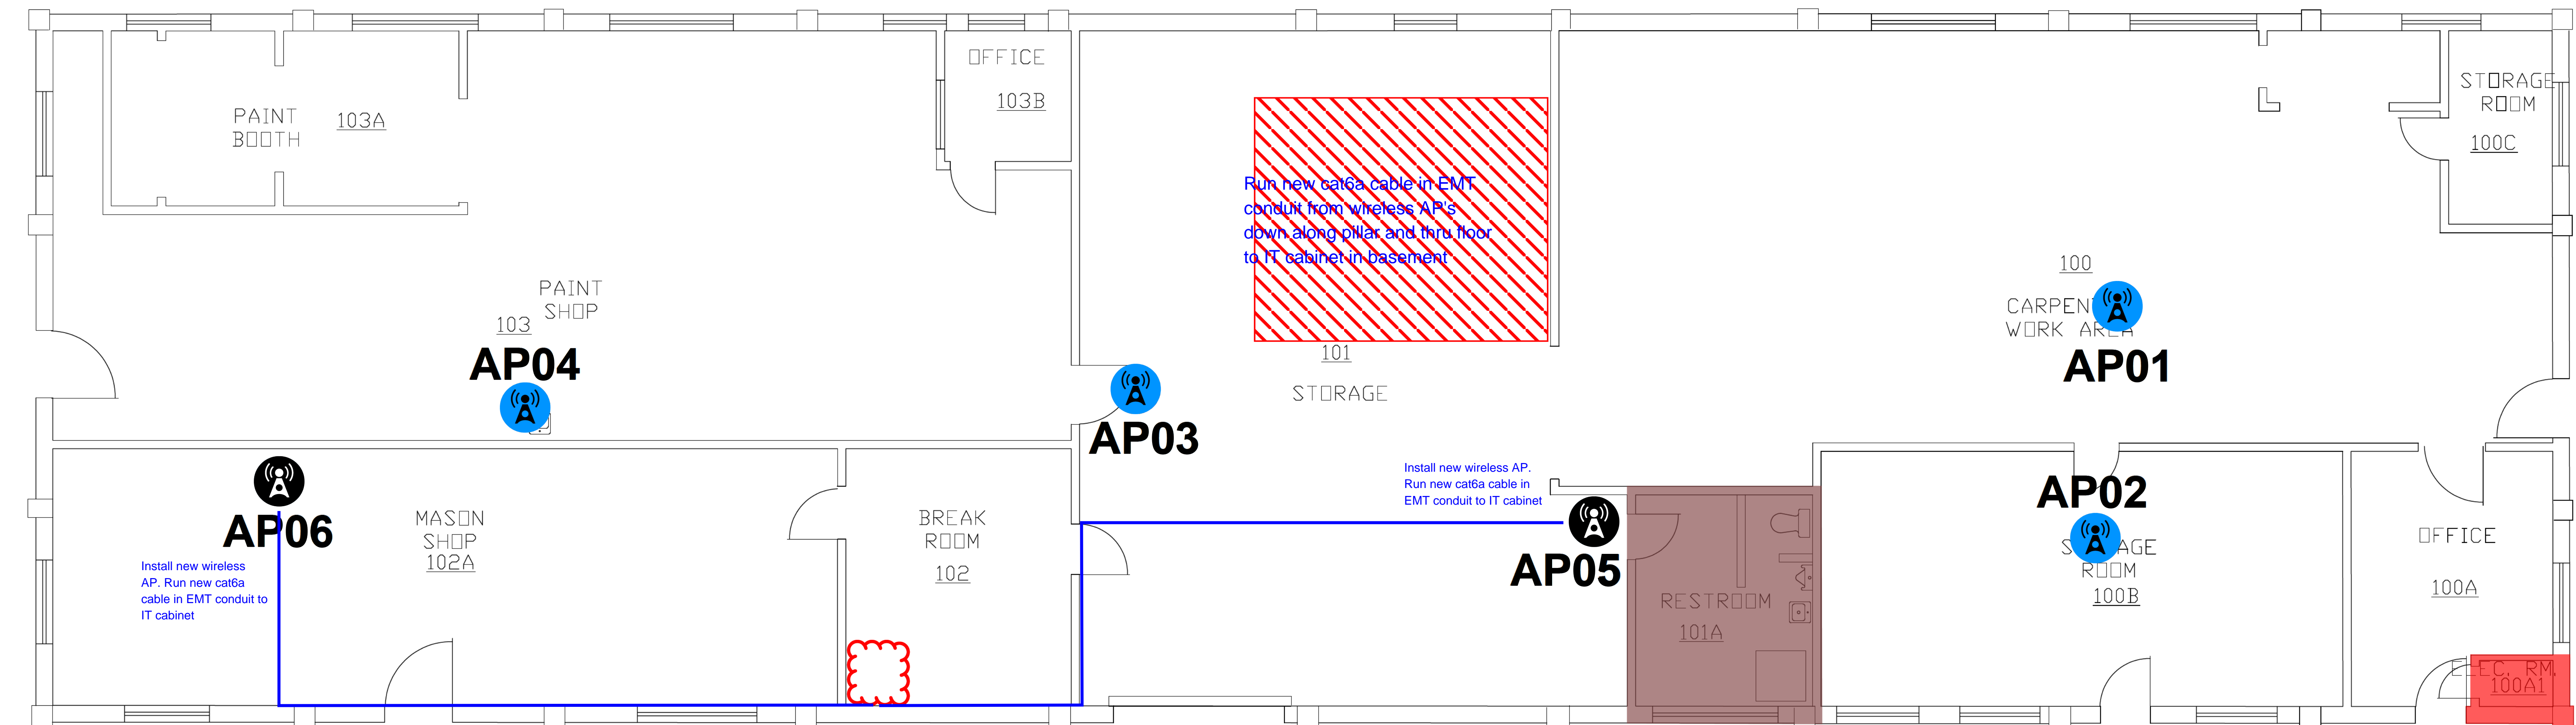





Fort Meade - Building 40 - Floor 1 HD

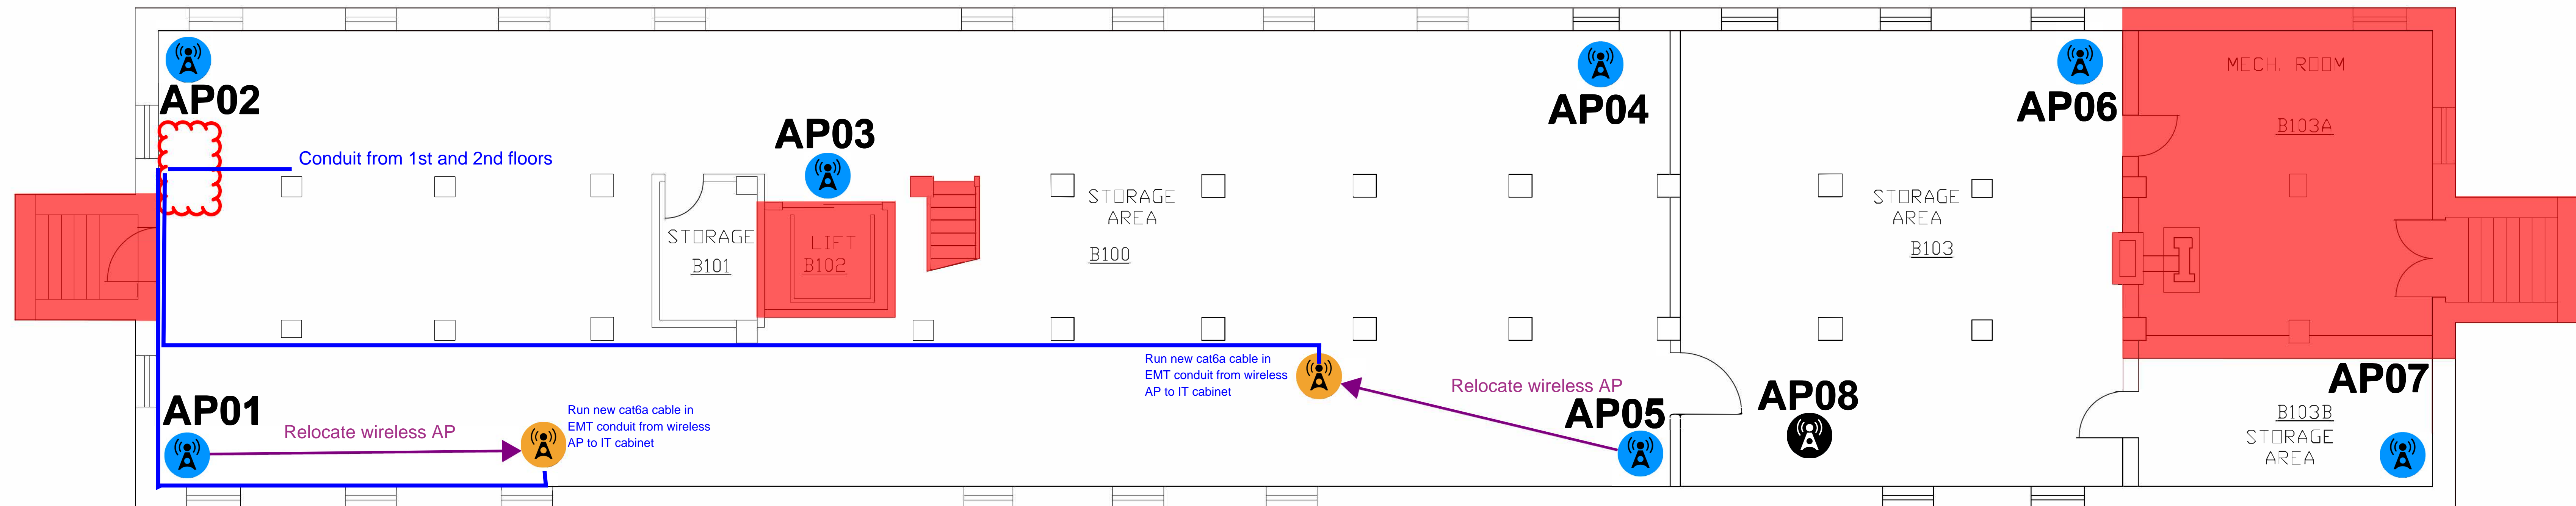


-  Original AP
-  Redesign AP
-  Move w/New Cable AP
-  Moved AP
-  Remediation AP
-  Wiring Closet







Fort Meade - Building 46 - Basement HD

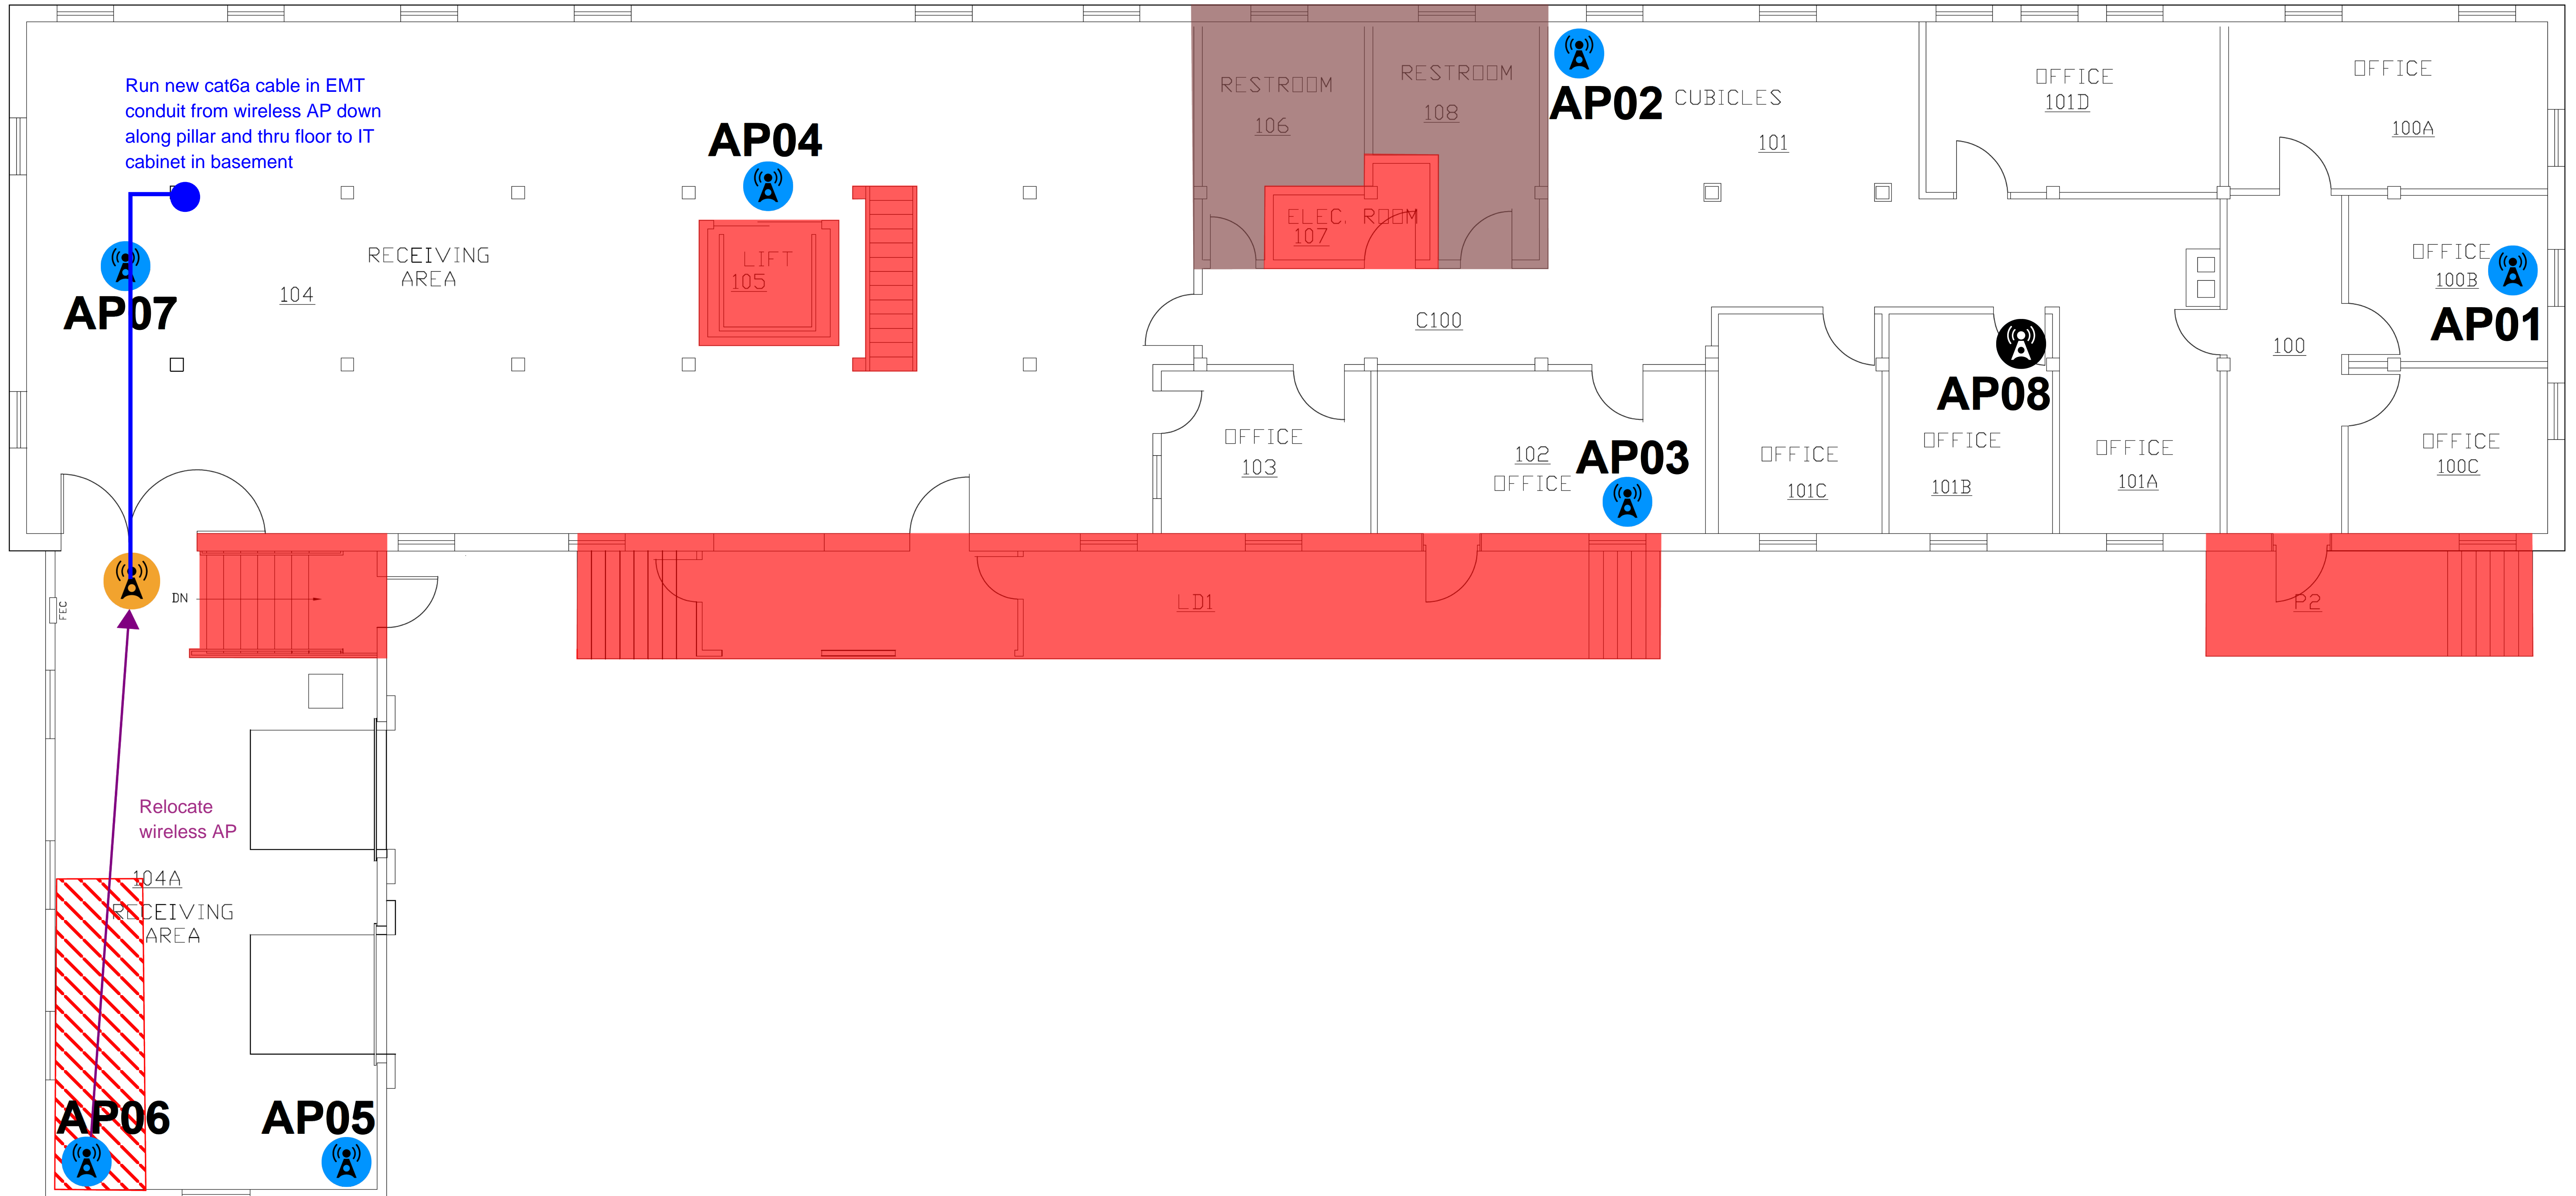

-  Original AP
-  Redesign AP
-  Move w/New Cable AP
-  Moved AP
-  Remediation AP
-  Wiring Closet

Fort Meade - Building 46 - Floor 1 HD










-  Original AP
-  Redesign AP
-  Move w/New Cable AP
-  Moved AP
-  Remediation AP
-  Wiring Closet

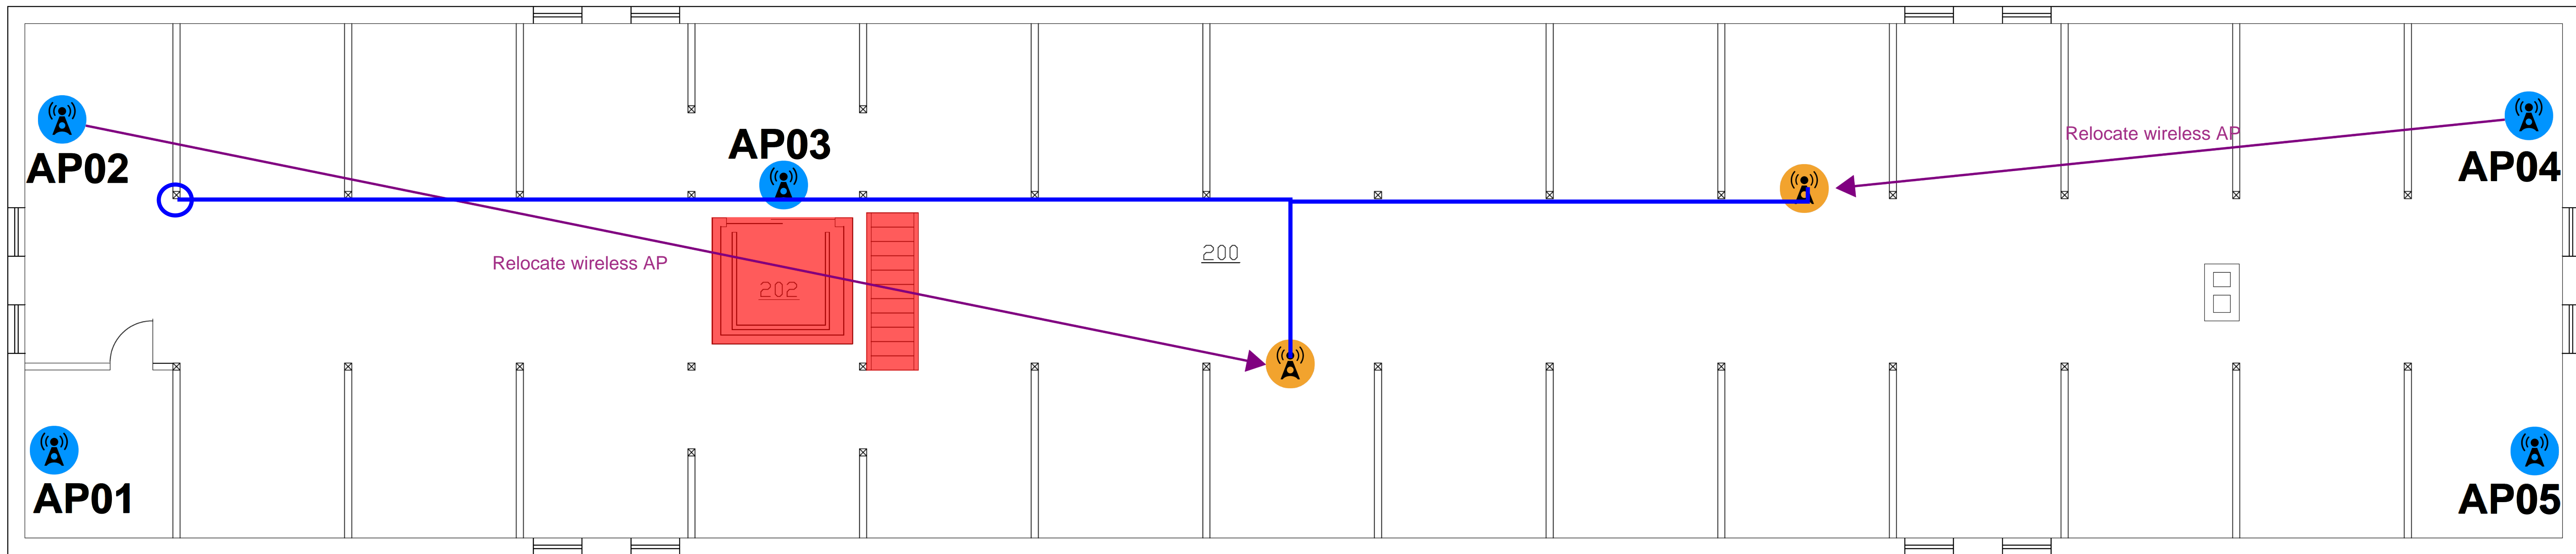Fort Meade - Building 46 - Floor 2

HD

46-B-B100










-  Original AP
-  Redesign AP
-  Move w/New Cable AP
-  Moved AP
-  Remediation AP
-  Wiring Closet

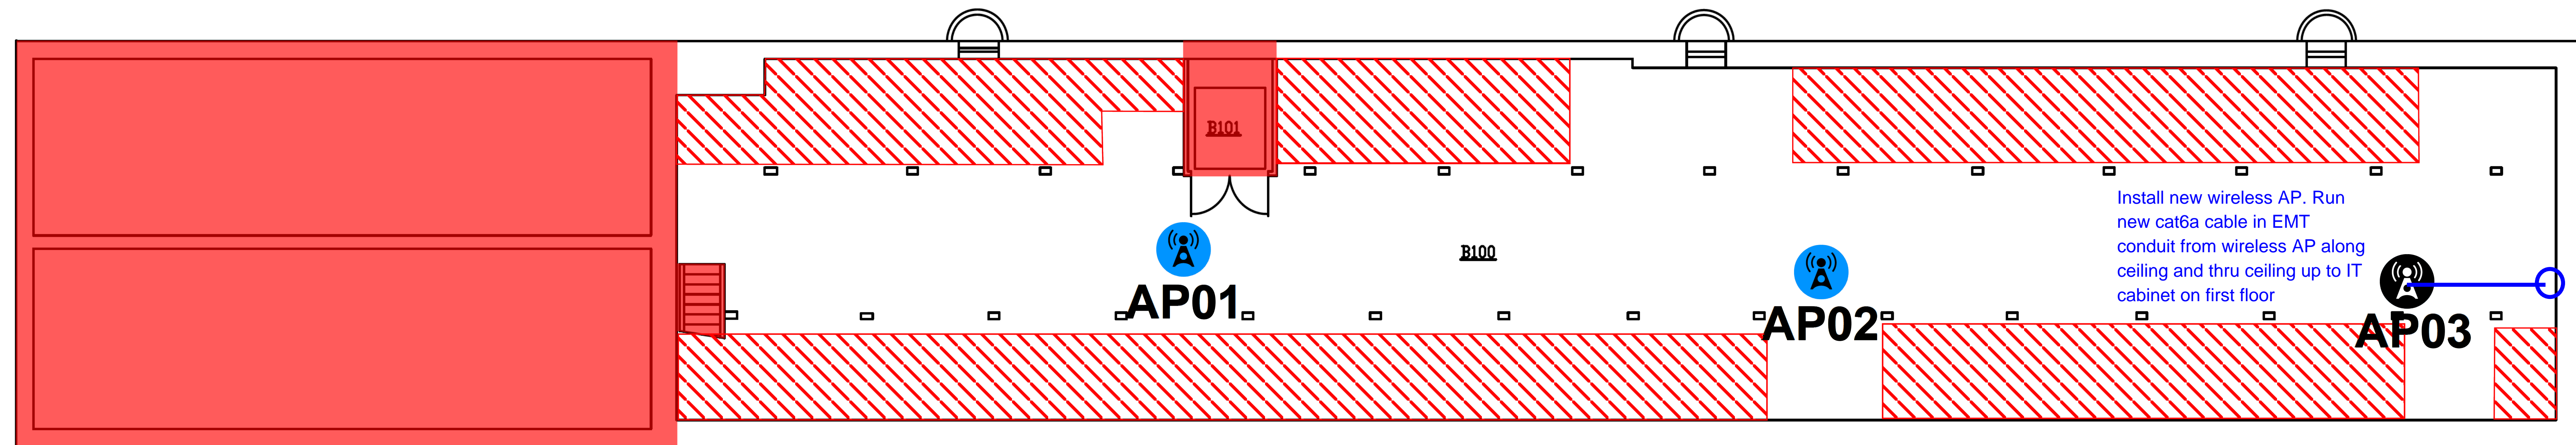Fort Meade - Building 48 - Basement

HD

110-1-105A










-  Original AP
-  Redesign AP
-  Move w/New Cable AP
-  Moved AP
-  Remediation AP
-  Wiring Closet

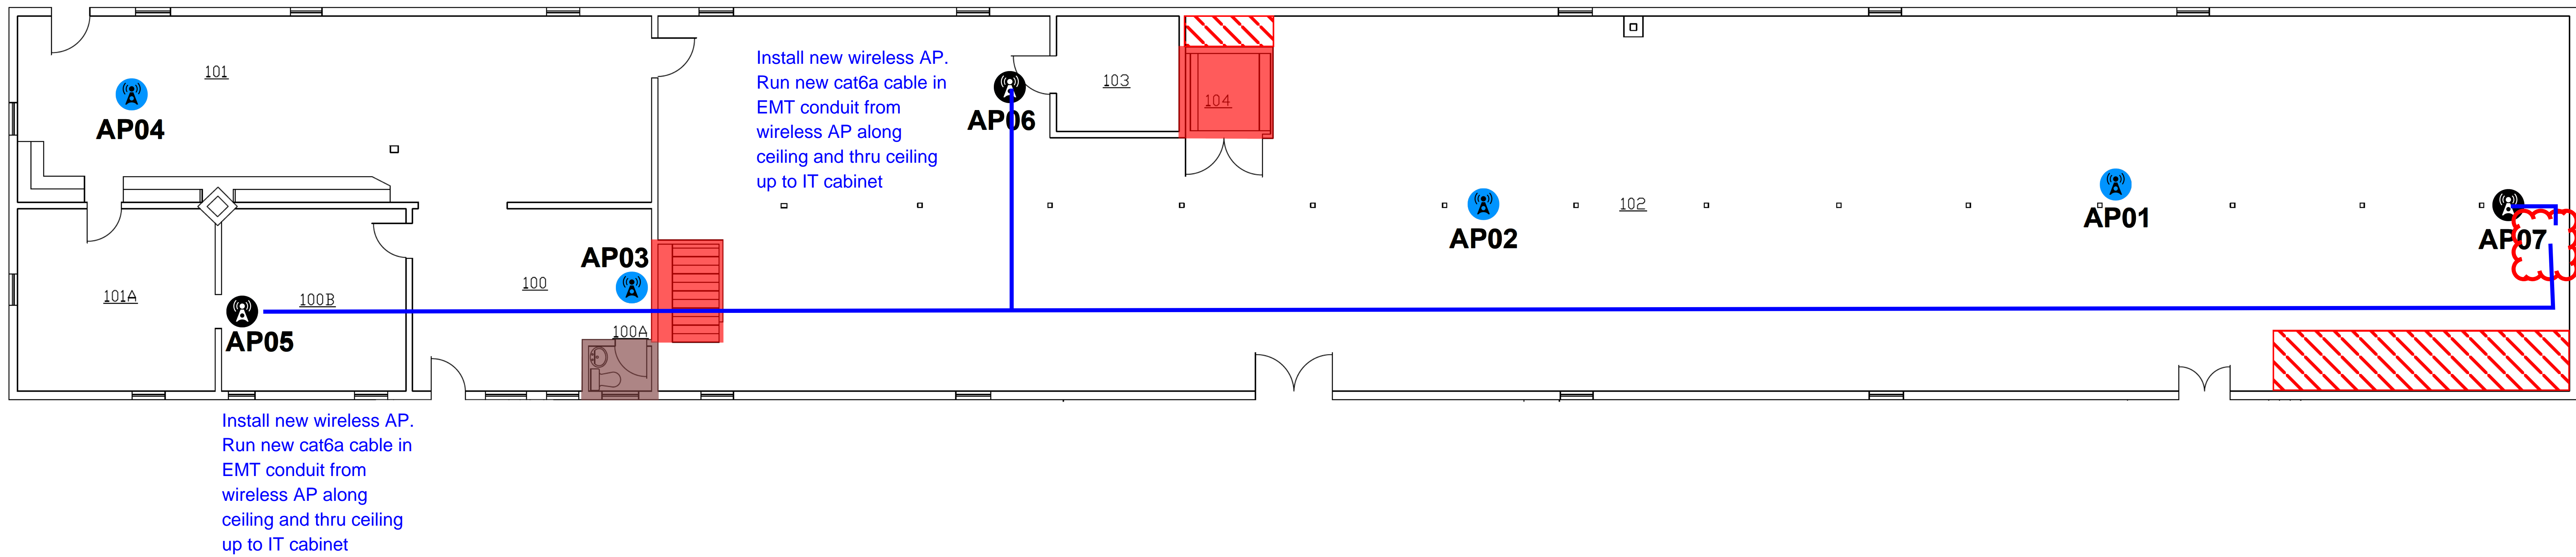Fort Meade - Building 48 - Floor 1


HD







110-1-105A

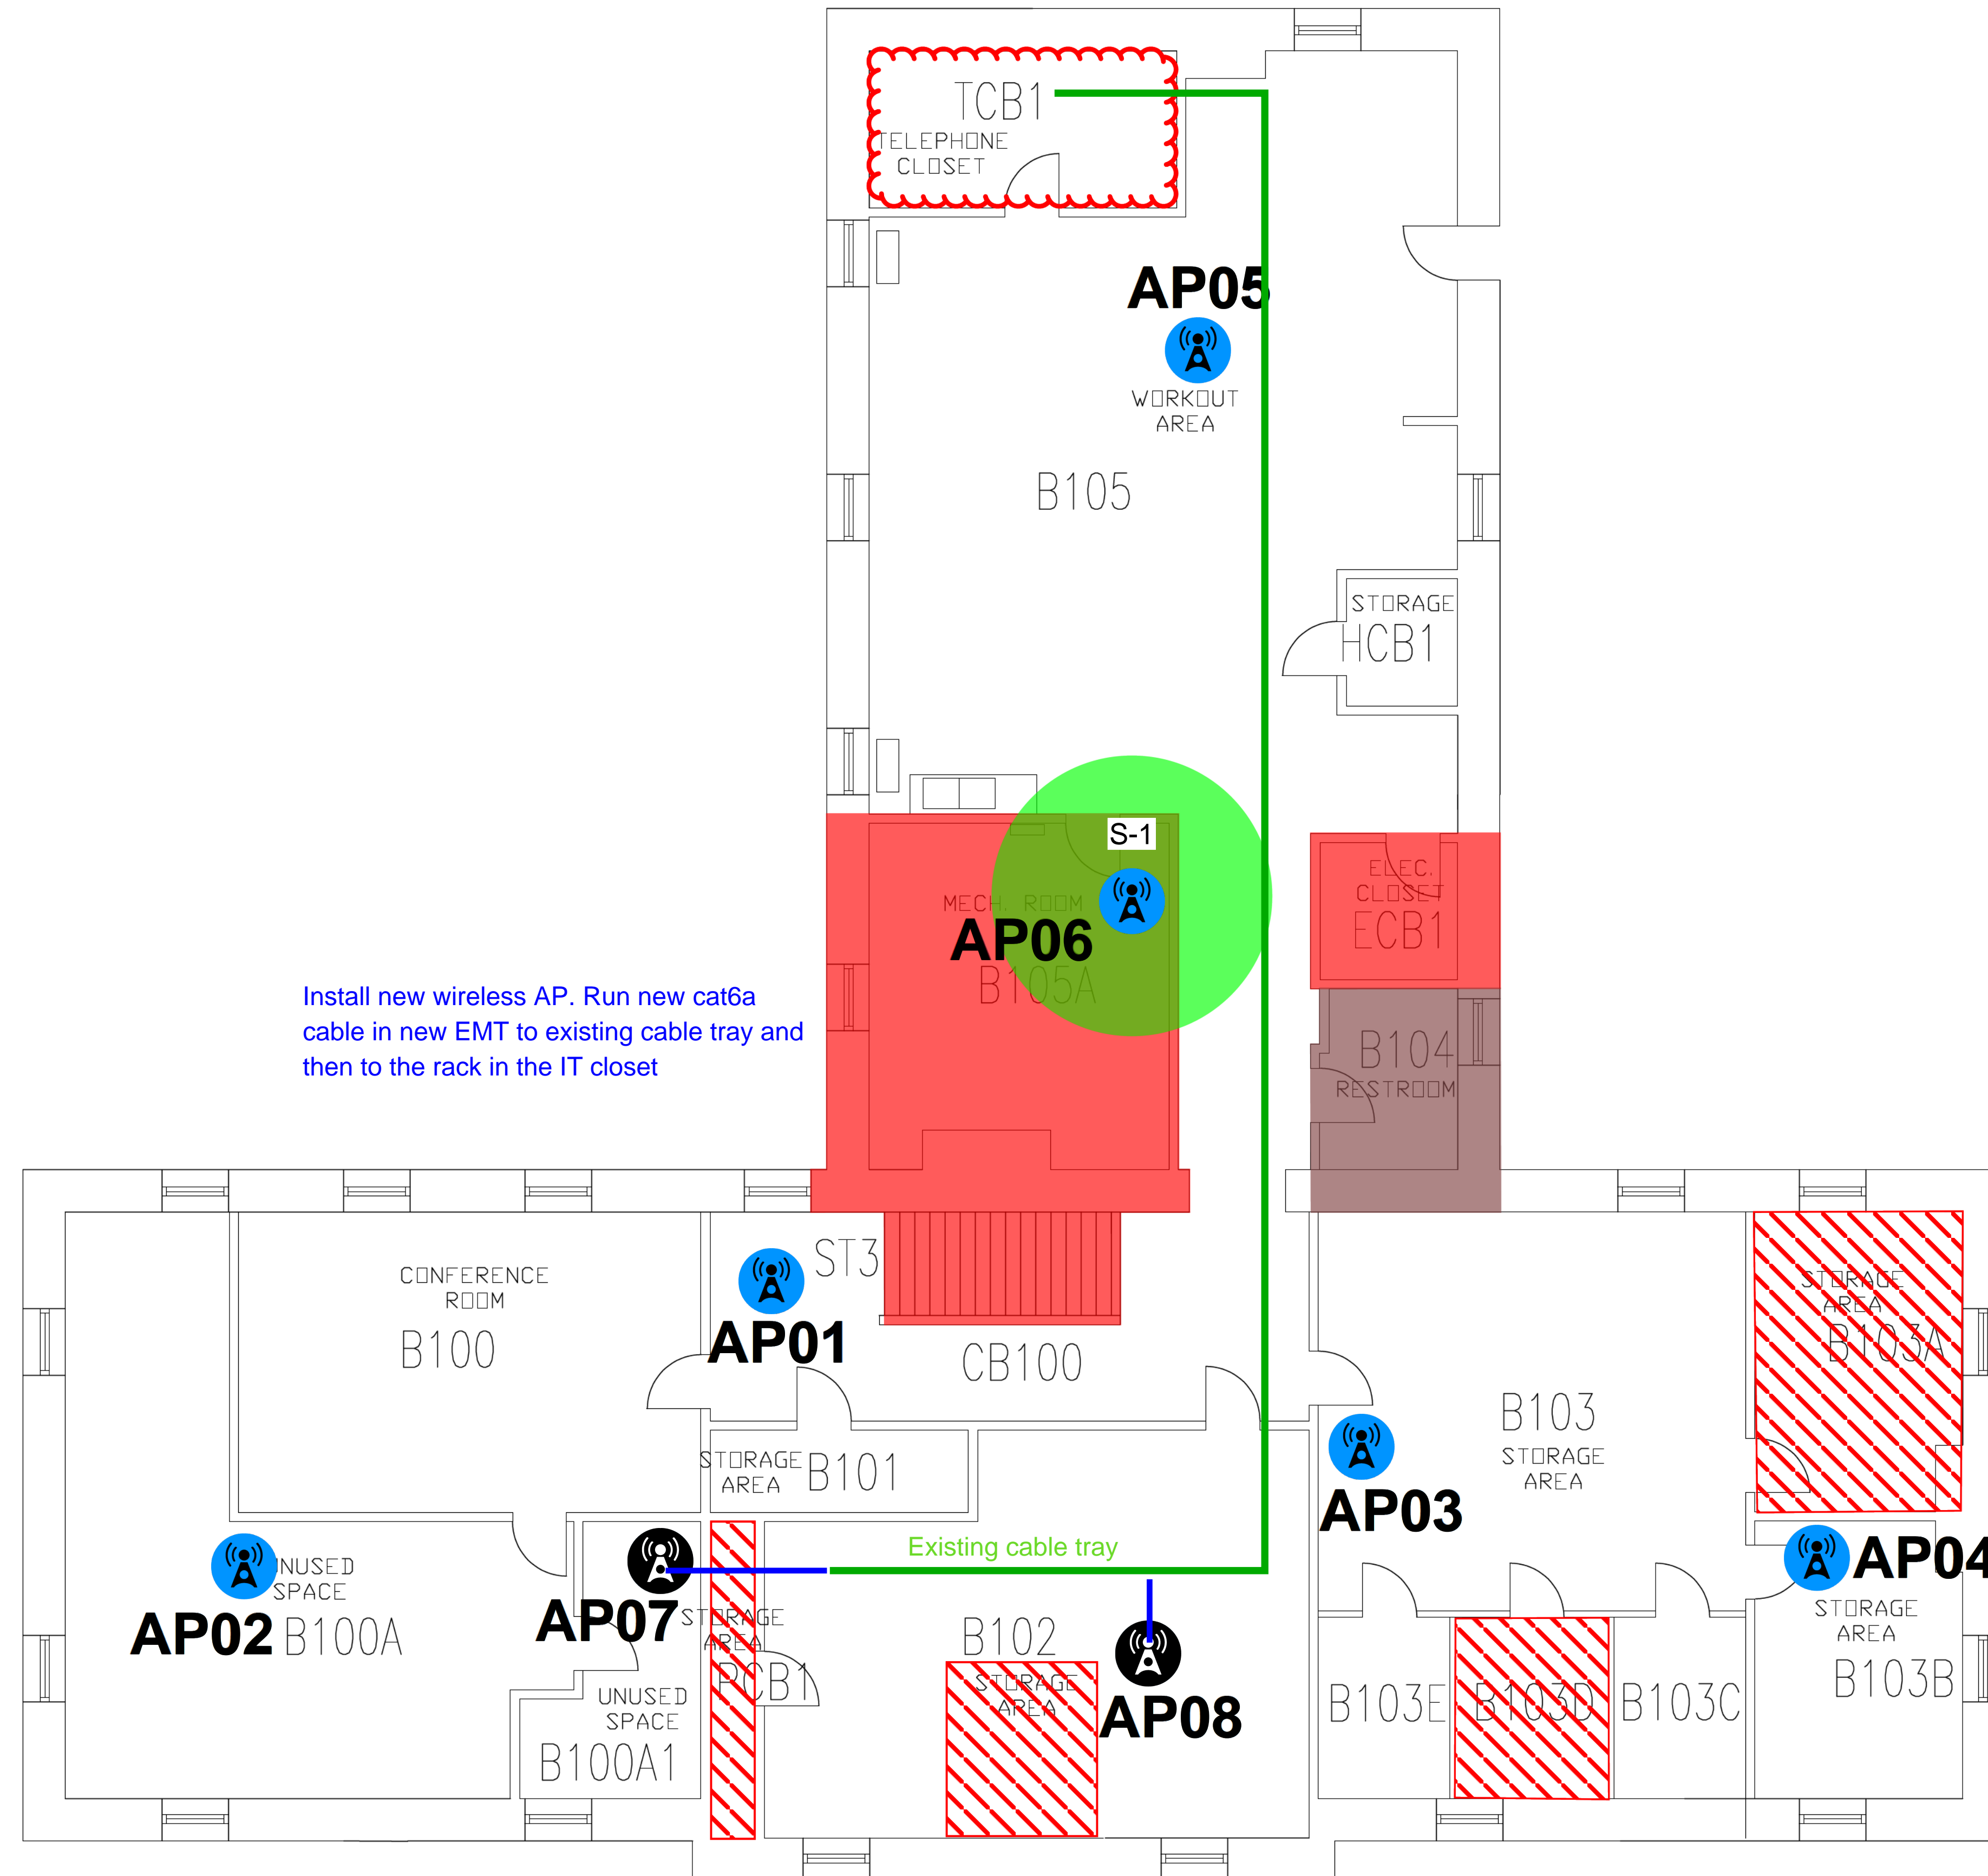

-  Original AP
-  Redesign AP
-  Move w/New Cable AP
-  Moved AP
-  Remediation AP
-  Wiring Closet


Fort Meade - Building 53 - Basement HD







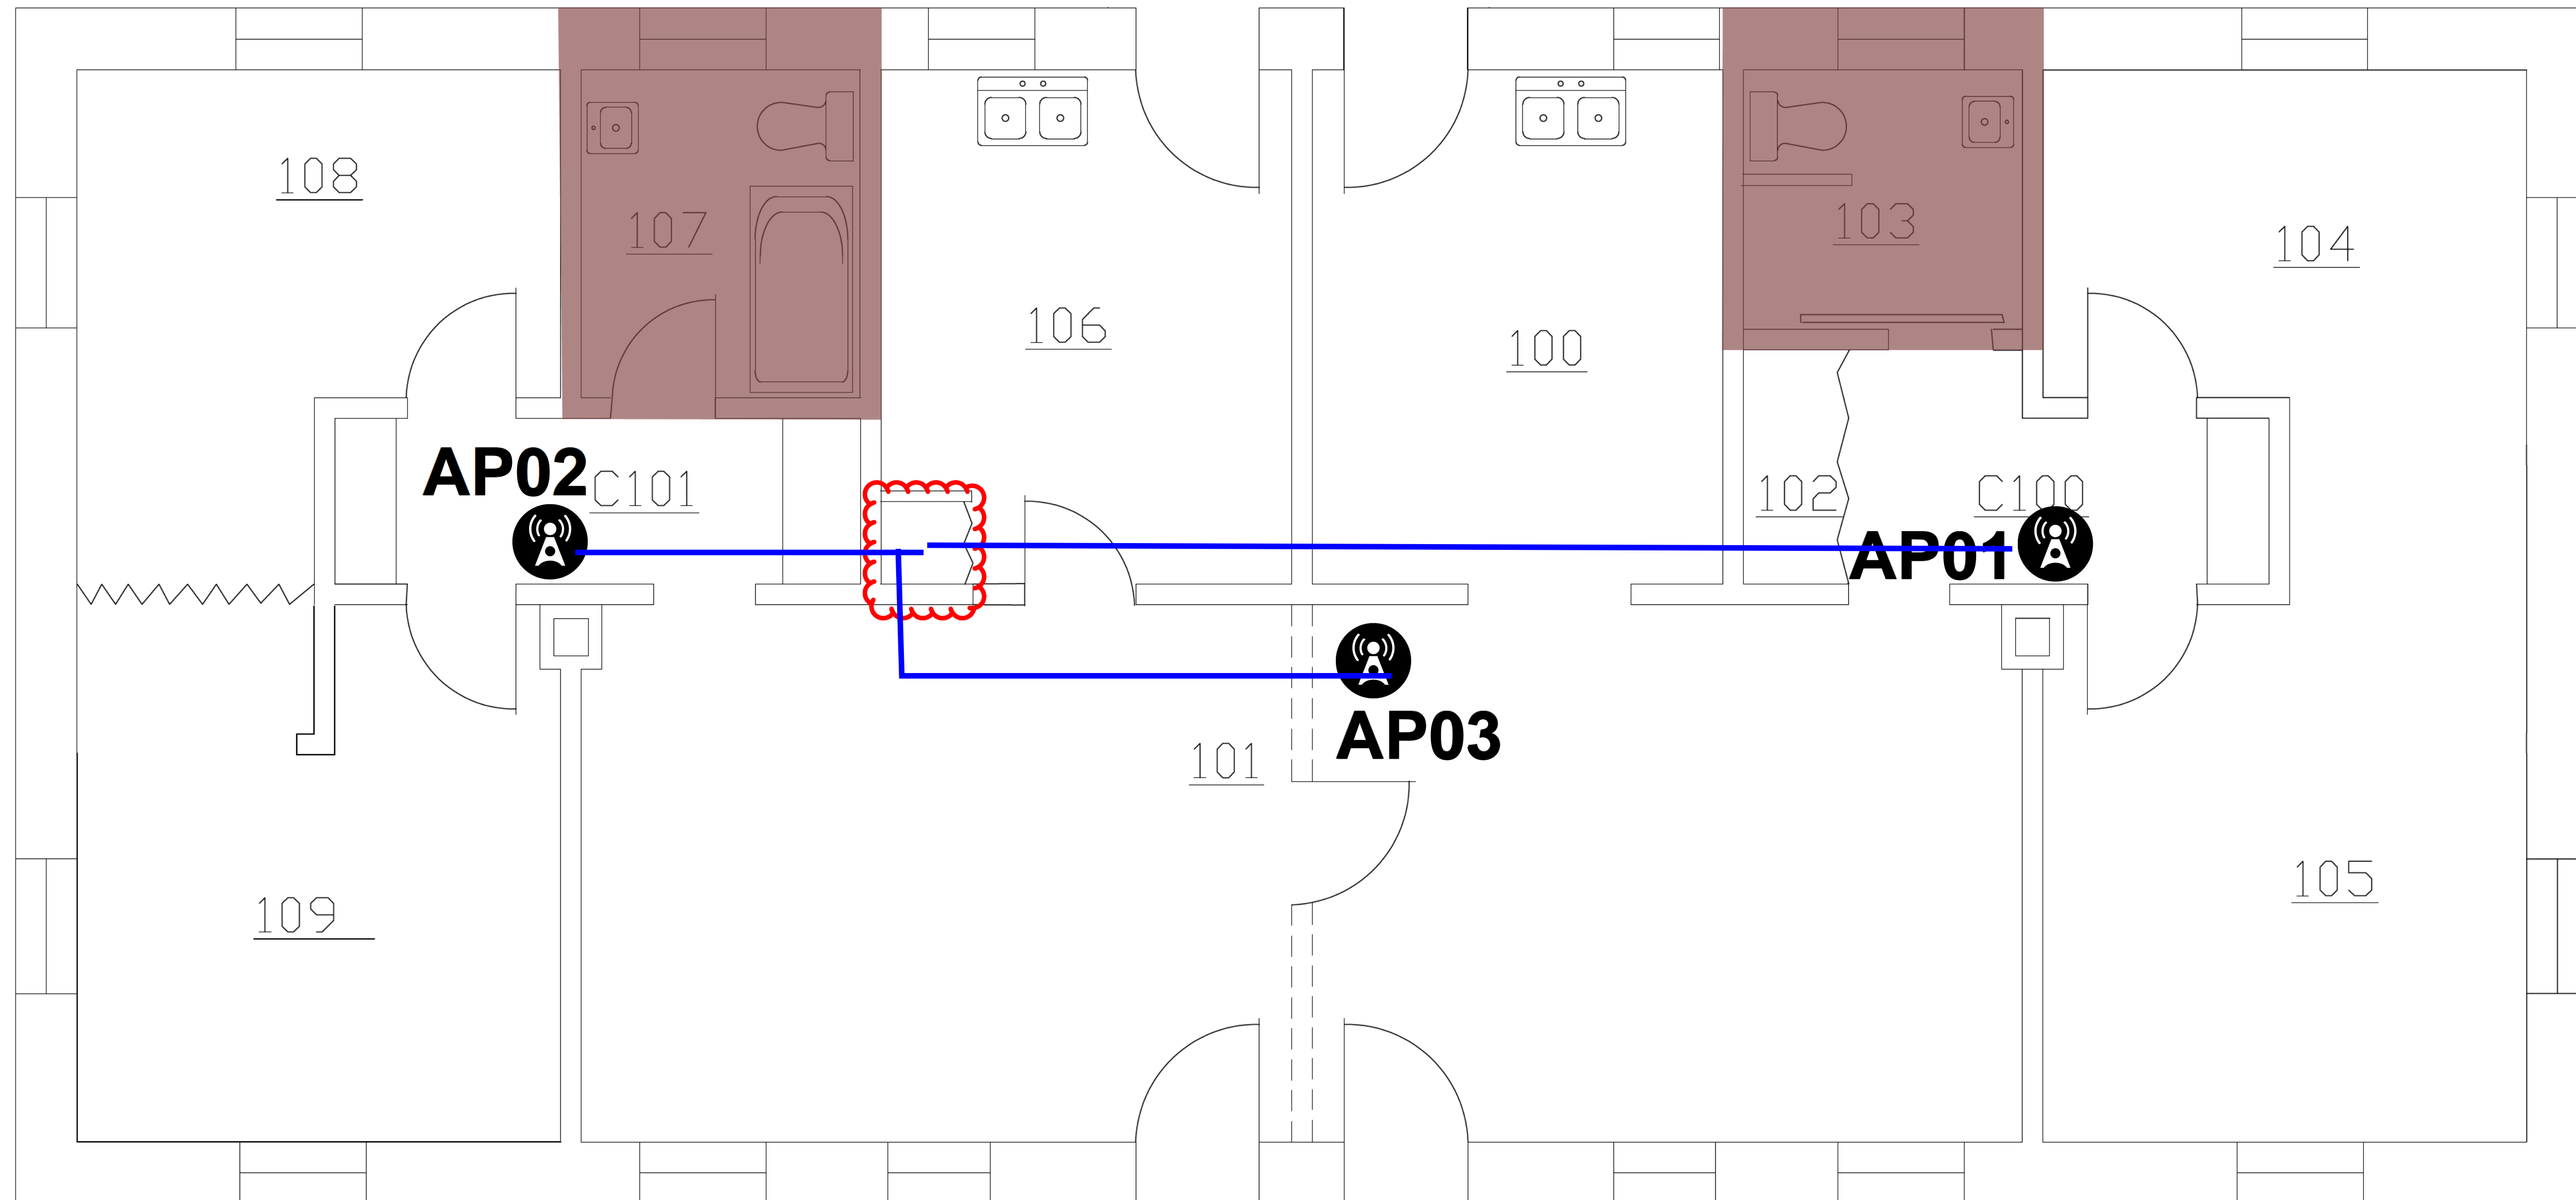

-  Original AP
-  Redesign AP
-  Move w/New Cable AP
-  Moved AP
-  Remediation AP
-  Wiring Closet


Fort Meade - Building 85 - Floor 1







HD

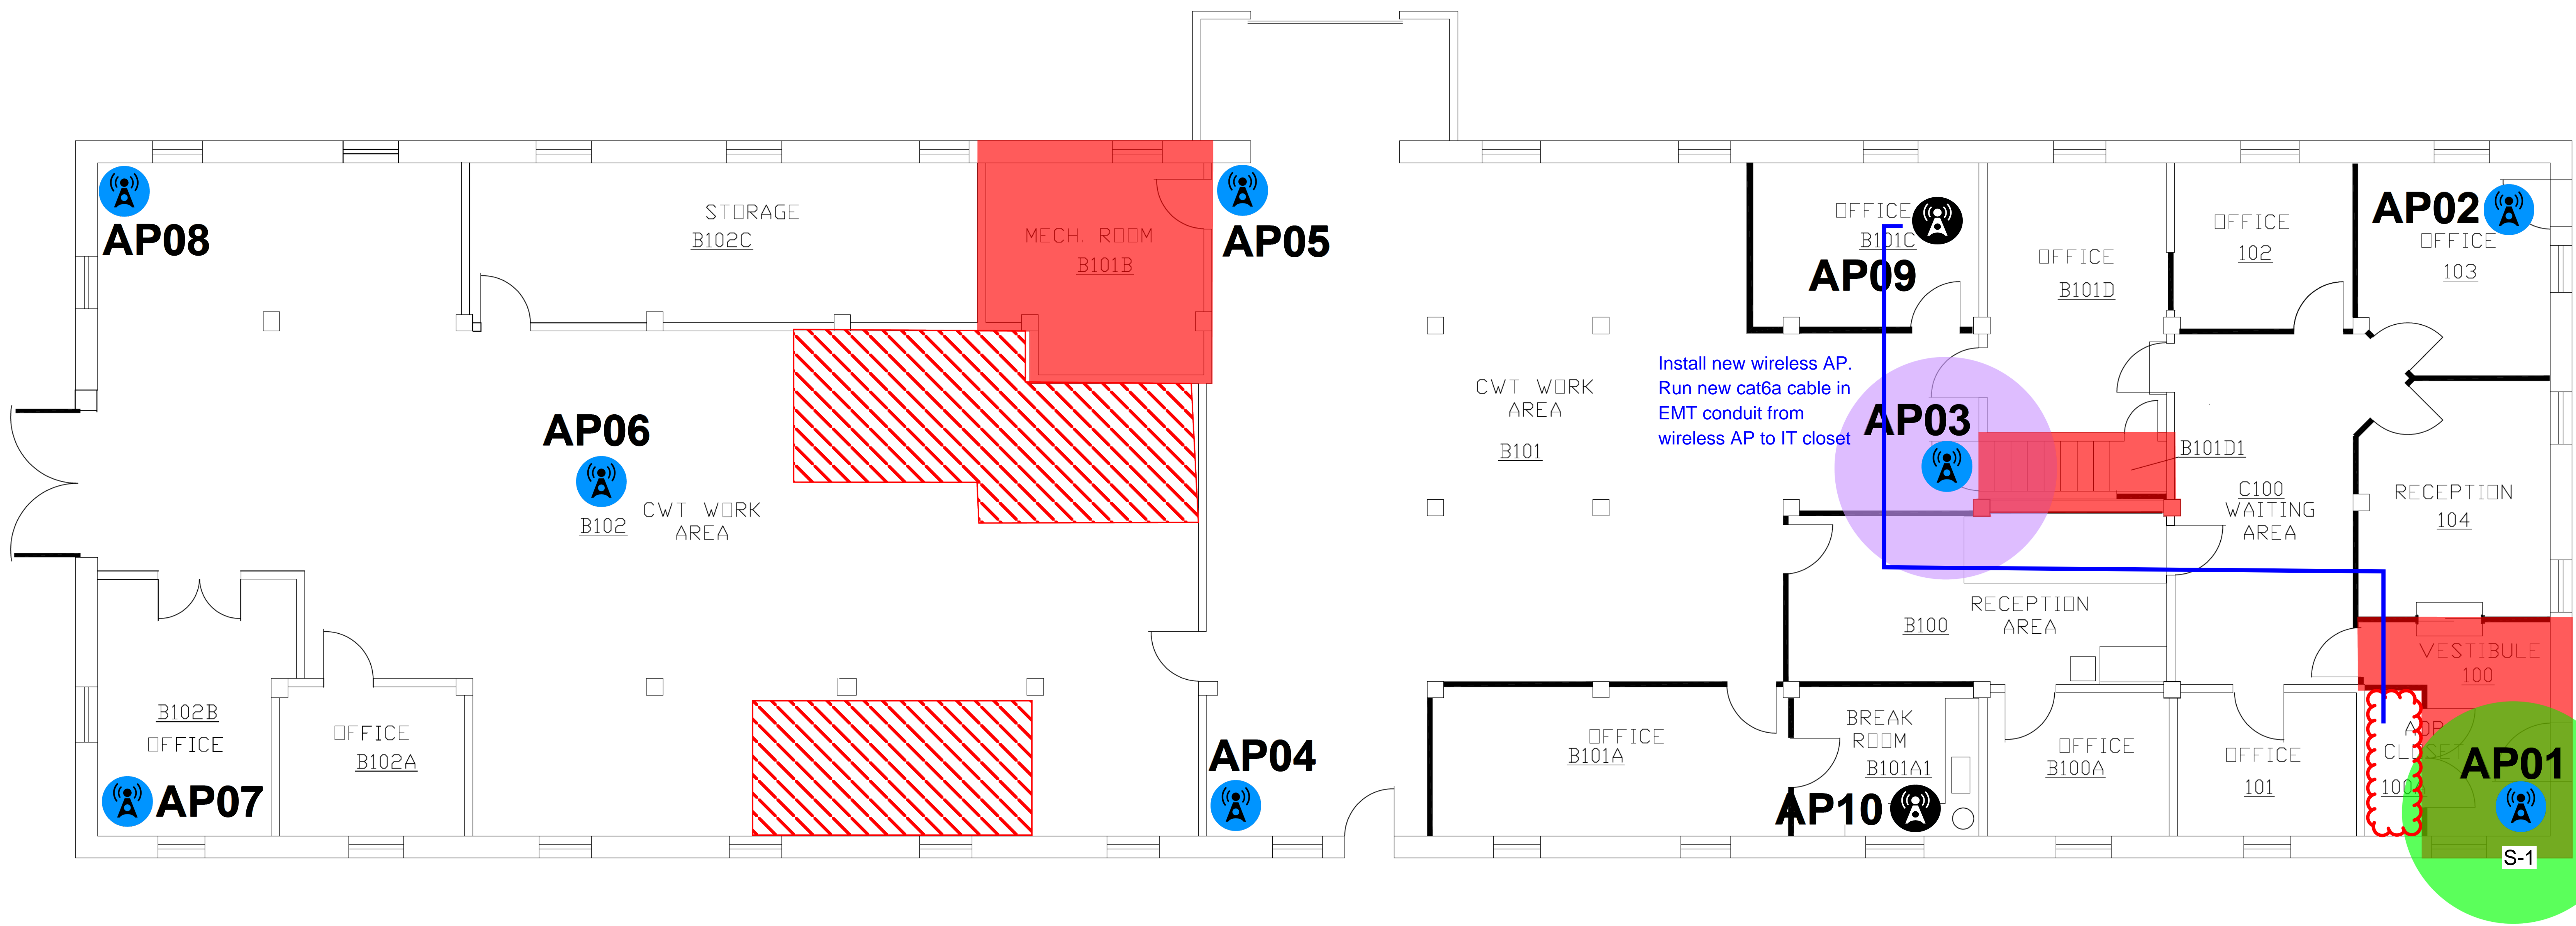

-  Original AP
-  Redesign AP
-  Move w/New Cable AP
-  Moved AP
-  Remediation AP
-  Wiring Closet

Fort Meade - Building 88 - Floor 1 HD/LBS










-  Original AP
-  Redesign AP
-  Move w/New Cable AP
-  Moved AP
-  Remediation AP
-  Wiring Closet

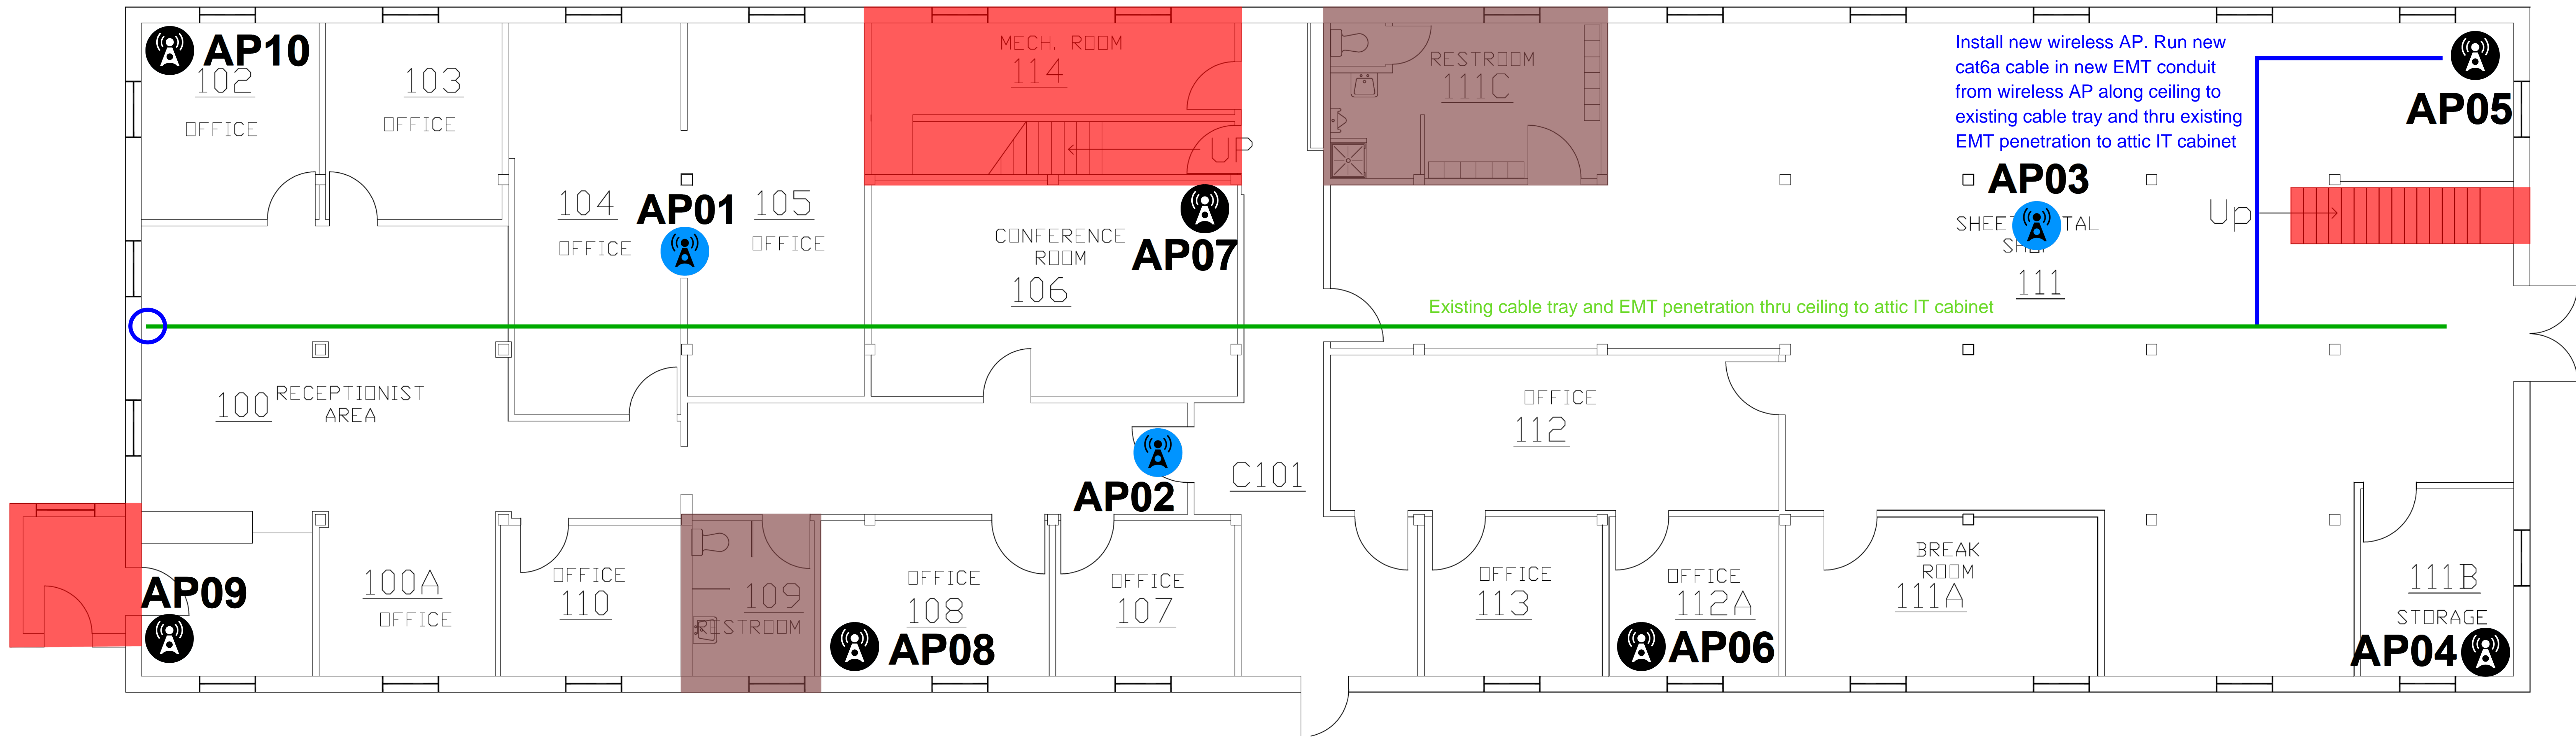Fort Meade - Building 89 - Floor 1

HD/LBS


89-2-200







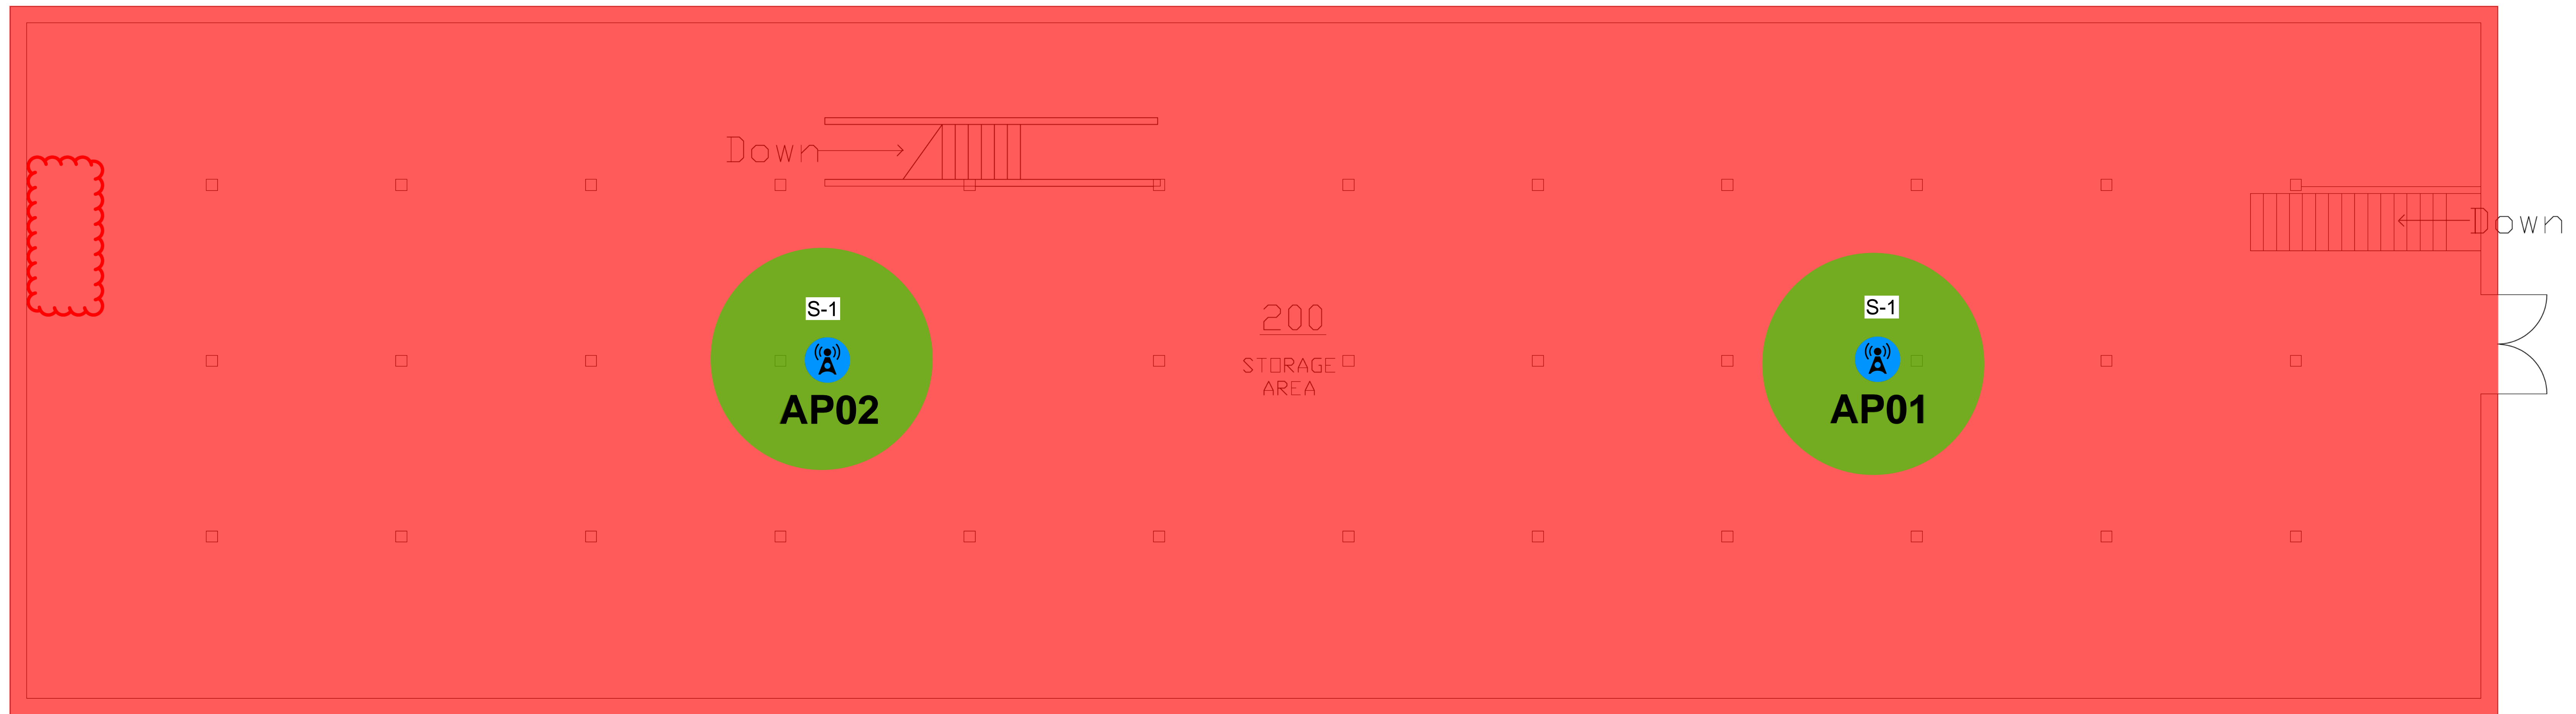

-  Original AP
-  Redesign AP
-  Move w/New Cable AP
-  Moved AP
-  Remediation AP
-  Wiring Closet


Fort Meade - Building 89 - Floor 2







Standard-1

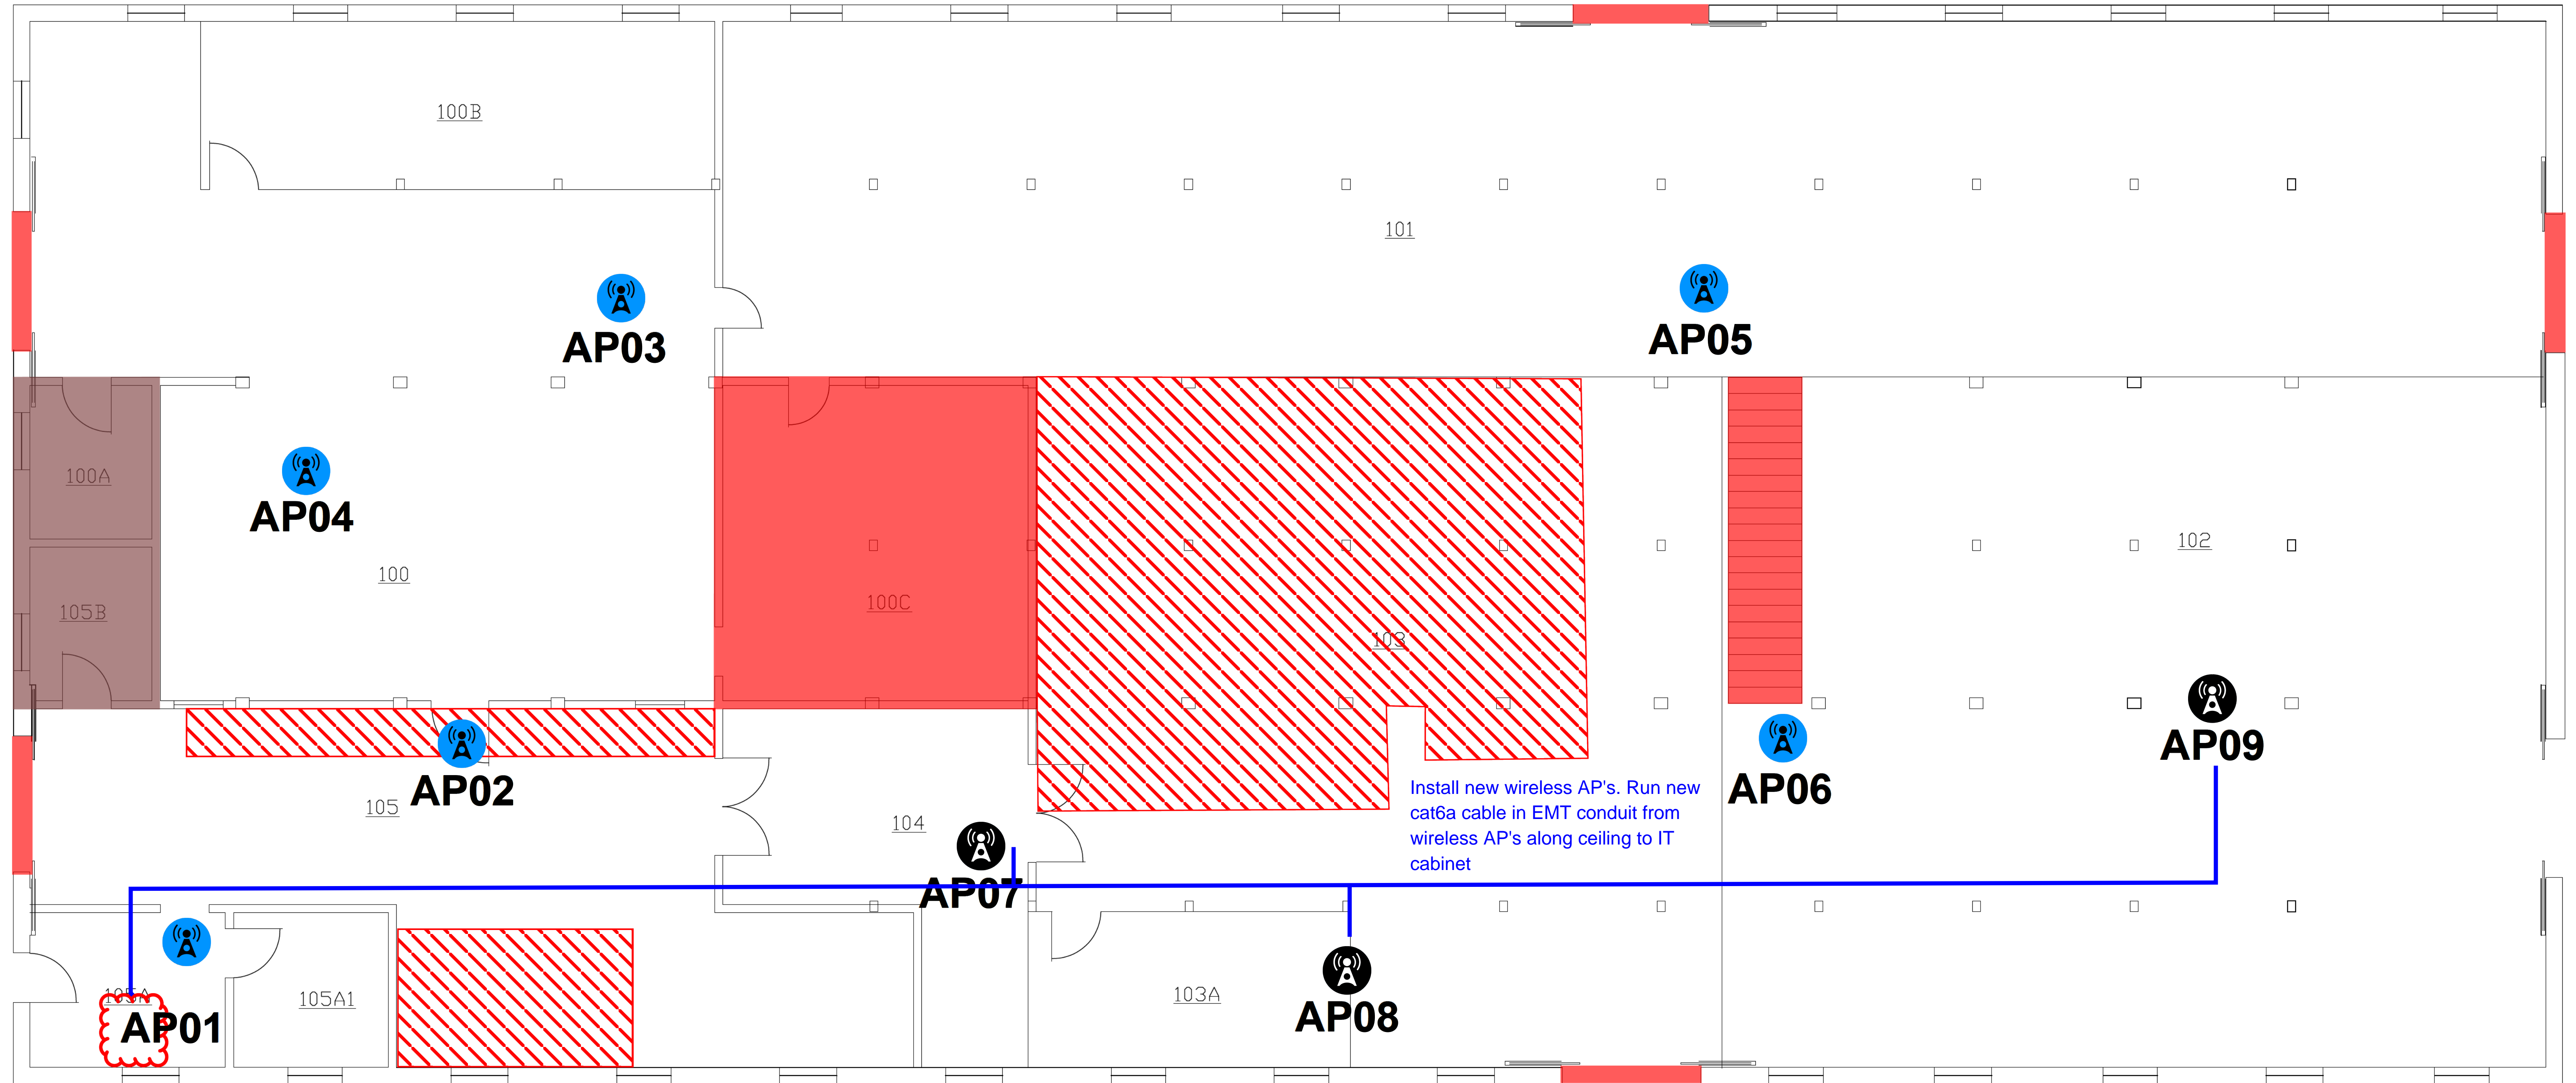


-  Original AP
-  Redesign AP
-  Move w/New Cable AP
-  Moved AP
-  Remediation AP
-  Wiring Closet







Fort Meade - Building 110 - Floor 1 HD

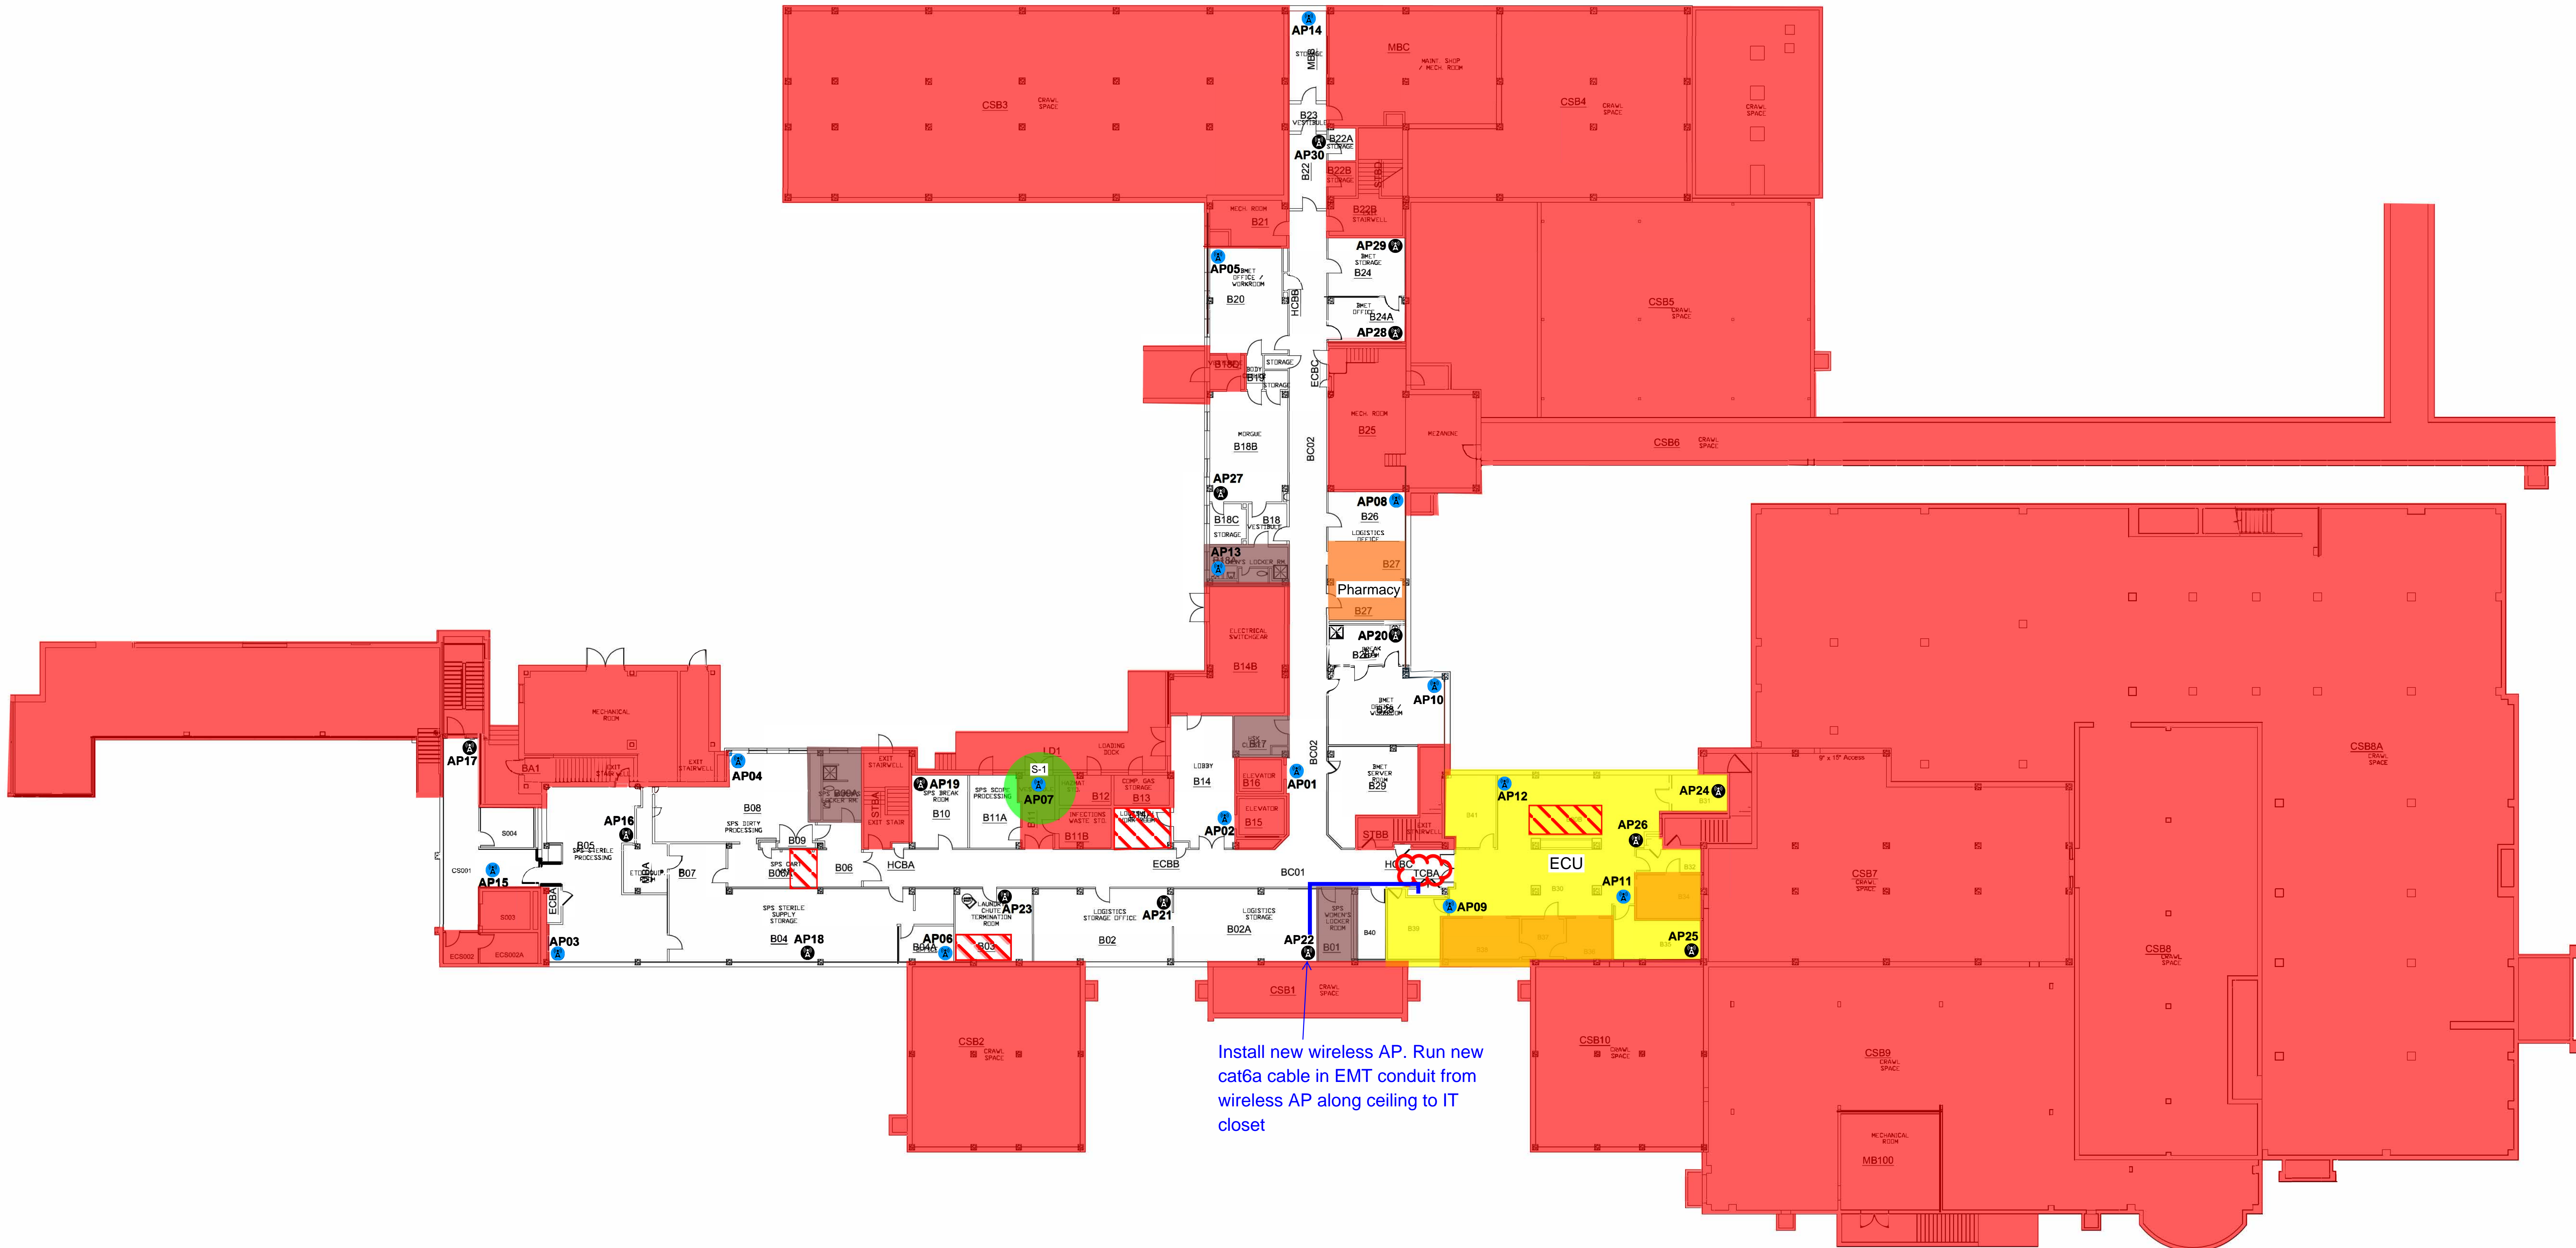

-  Original AP
-  Redesign AP
-  Move w/New Cable AP
-  Moved AP
-  Remediation AP
-  Wiring Closet


Fort Meade - Building 113 - Basement HD/LBS







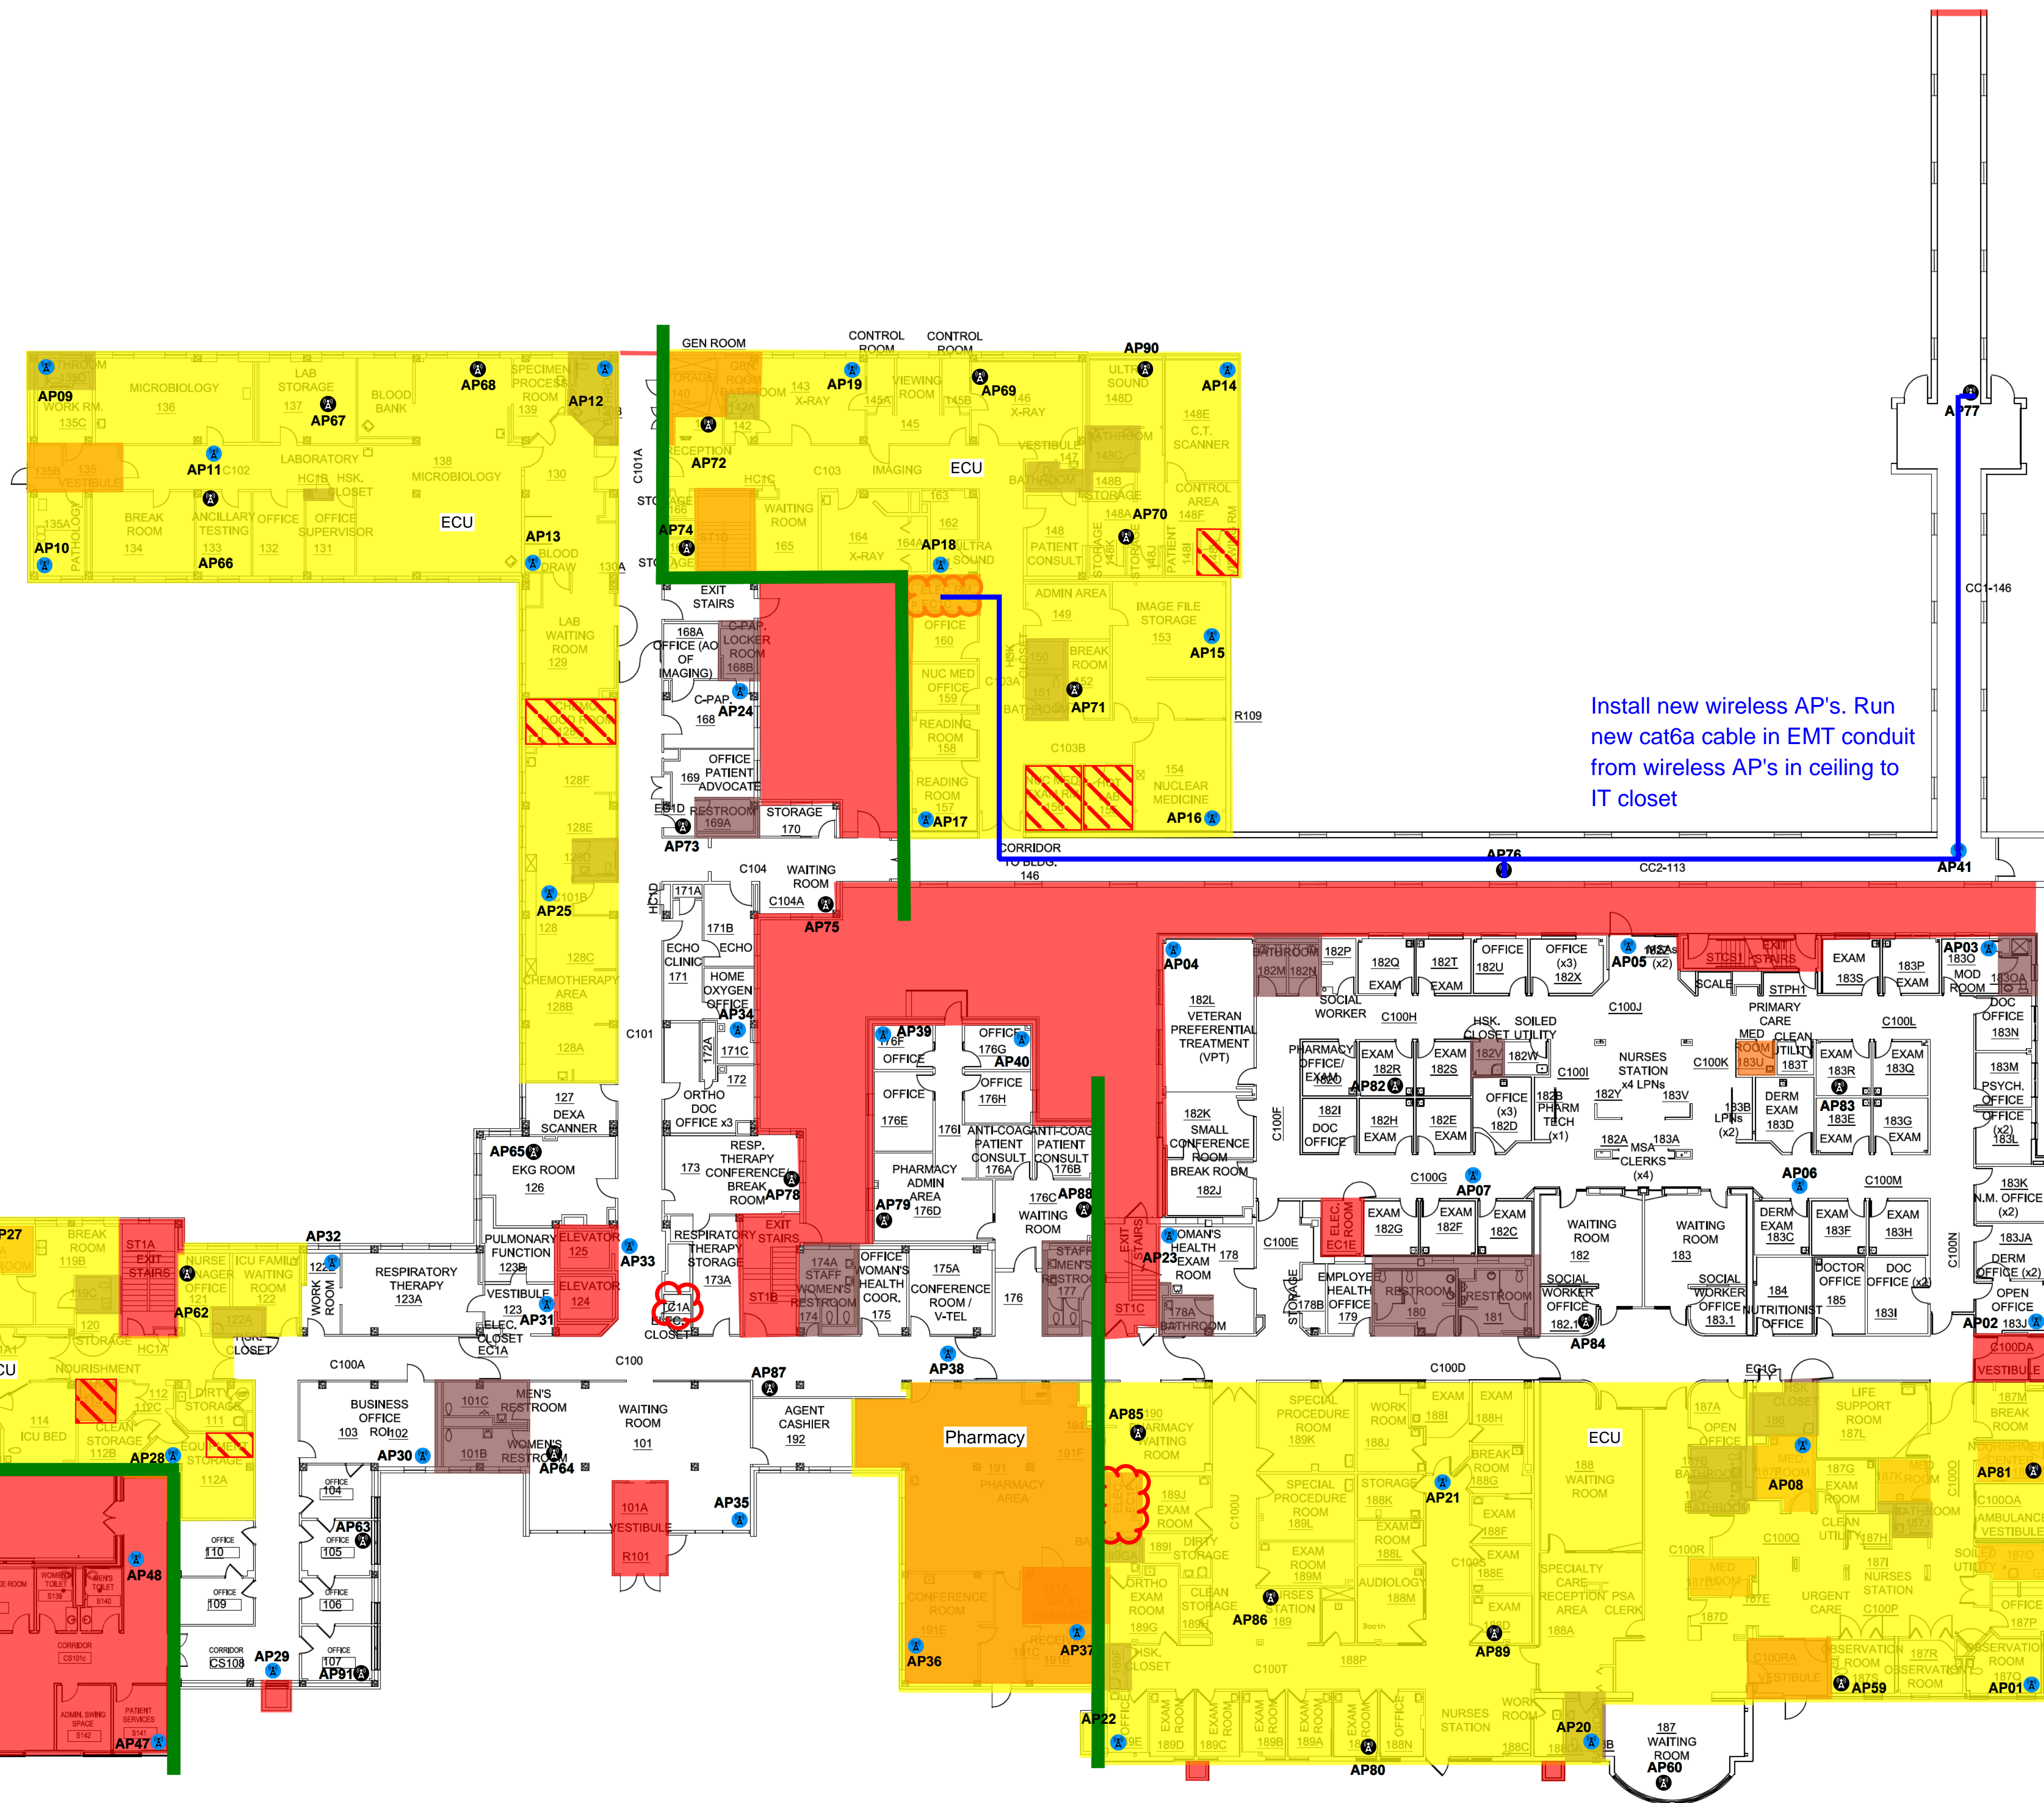

-  Original AP
-  Redesign AP
-  Move w/New Cable AP
-  Moved AP
-  Remediation AP
-  Wiring Closet

Fort Meade - Building 113 - Floor 1

HD/LBS










Install new wireless AP's. Run new cat6a cable in EMT conduit from wireless AP's in ceiling to IT closet

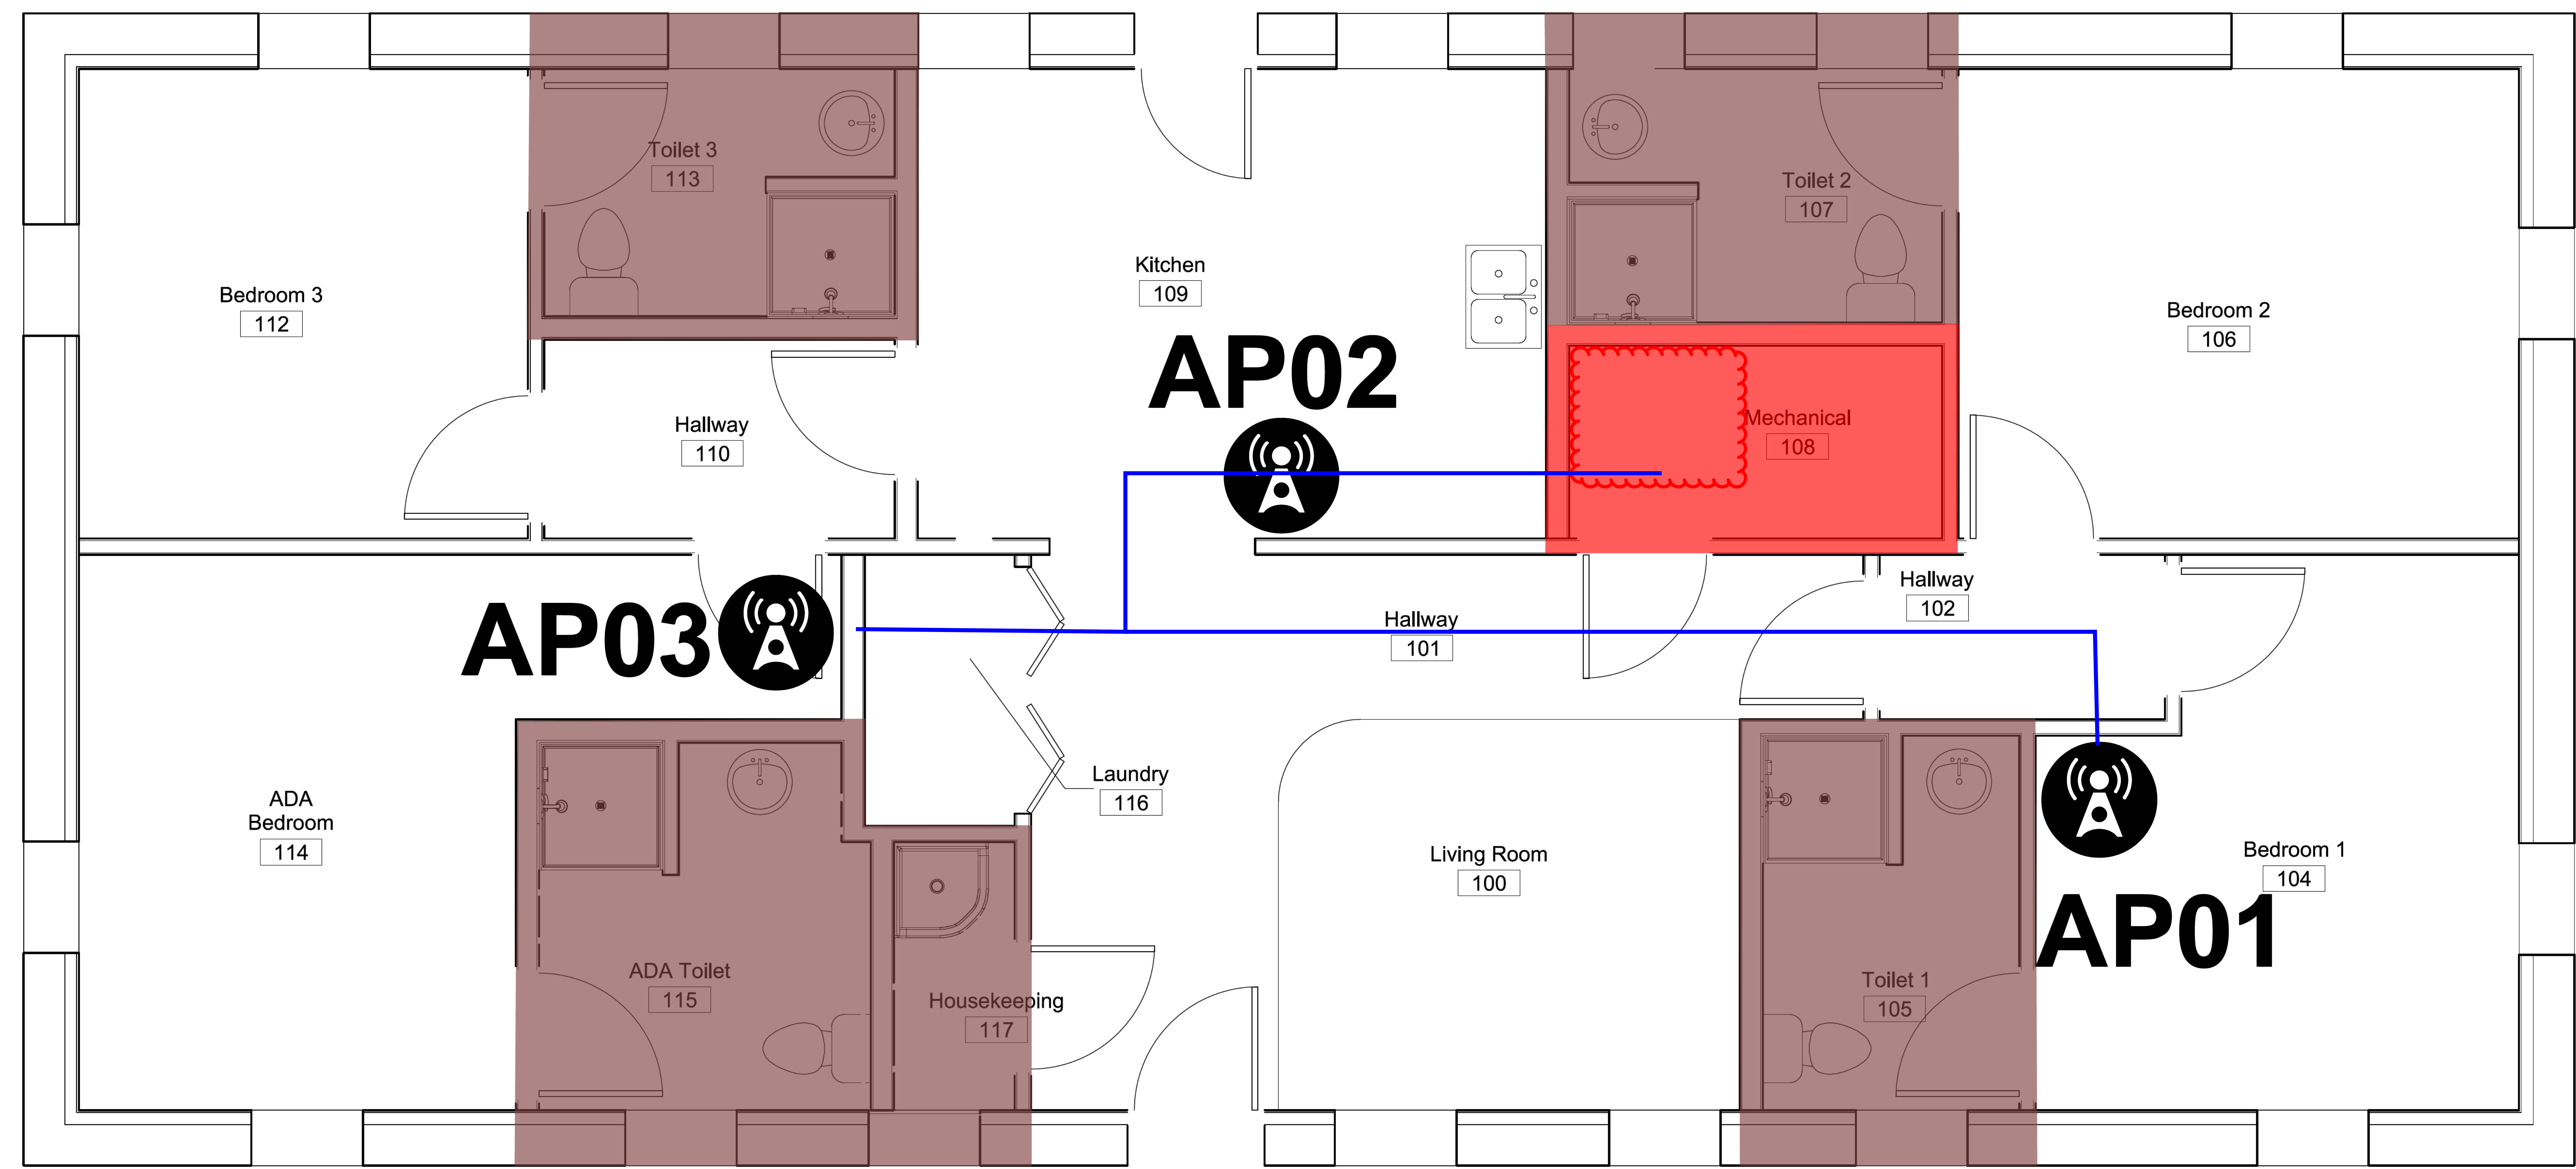-  Original AP
-  Redesign AP
-  Move w/New Cable AP
-  Moved AP
-  Remediation AP
-  Wiring Closet


Fort Meade - Building 144 - Floor 1







HD

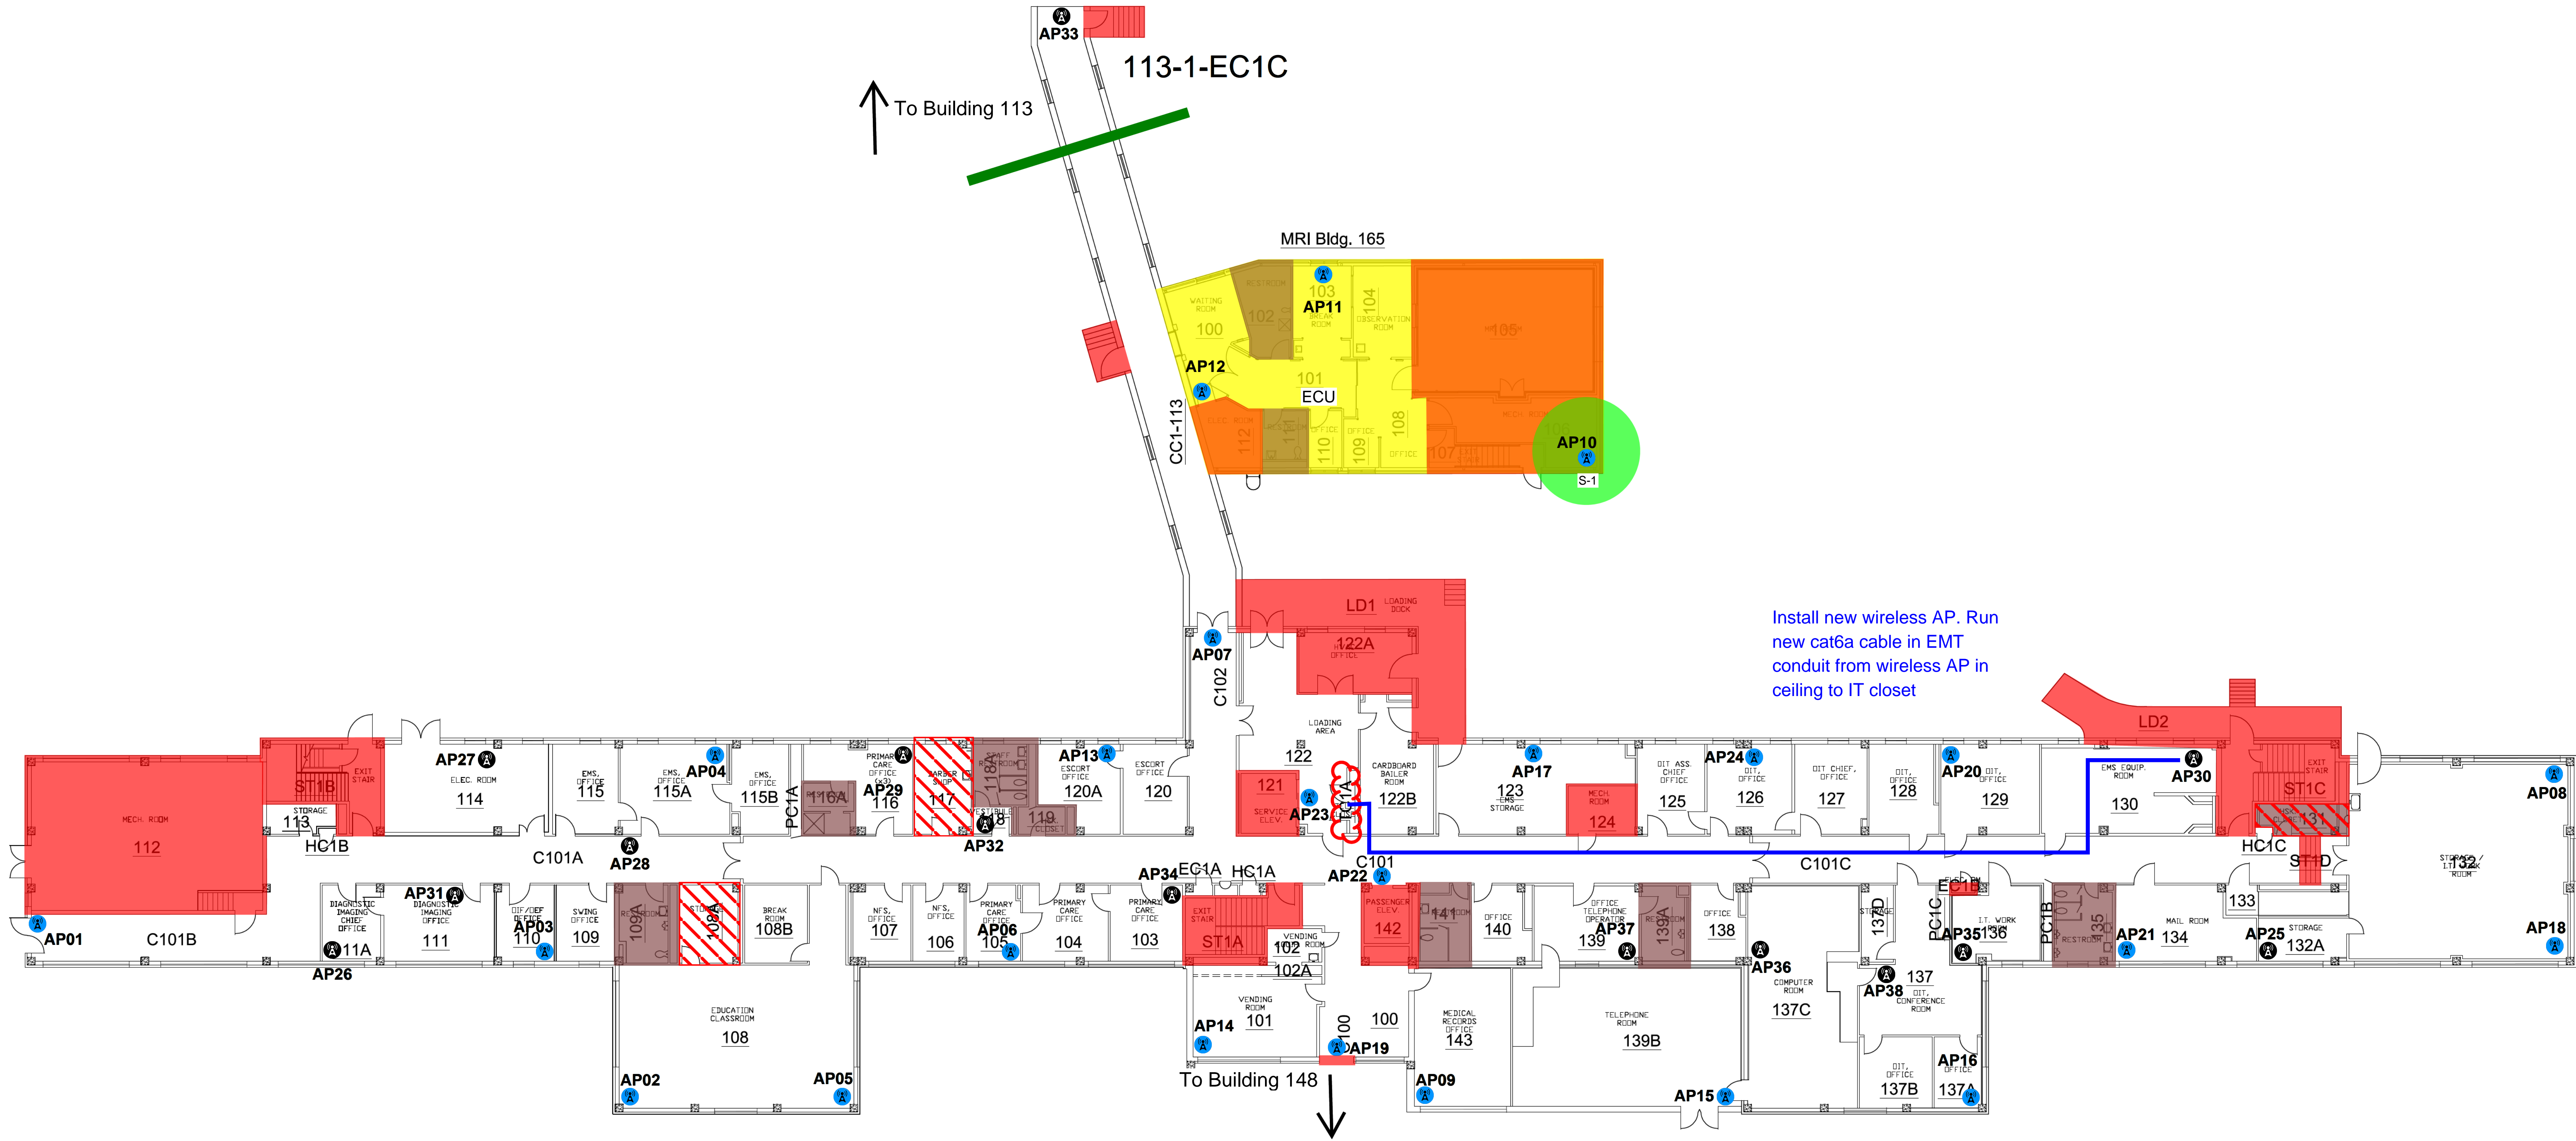


-  Original AP
-  Redesign AP
-  Move w/New Cable AP
-  Moved AP
-  Remediation AP
-  Wiring Closet







Fort Meade - Building 145 - Floor 1 HD/LBS

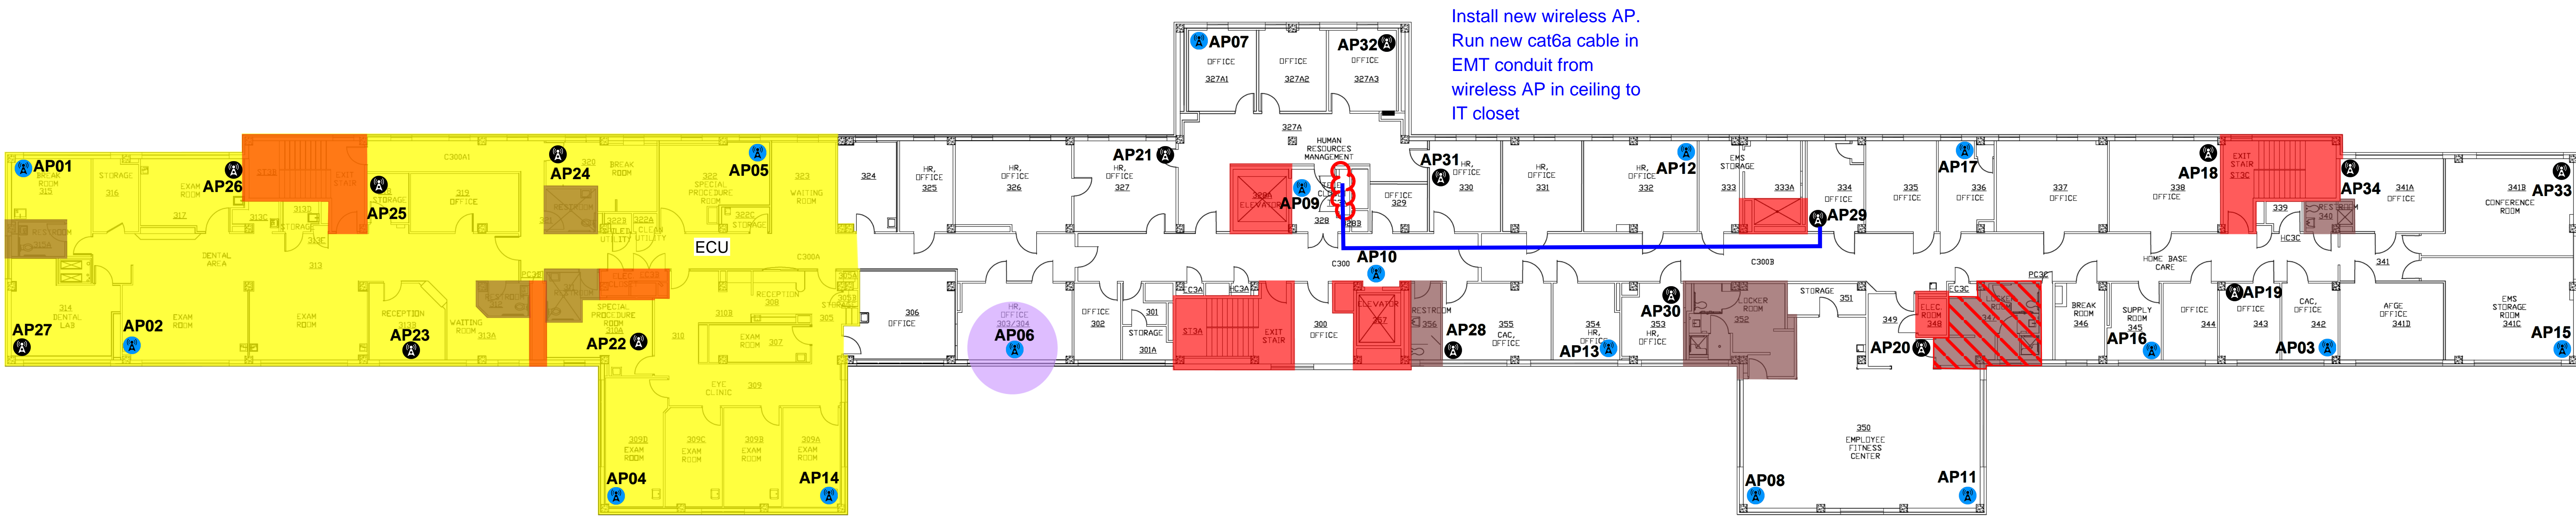

-  Original AP
-  Redesign AP
-  Move w/New Cable AP
-  Moved AP
-  Remediation AP
-  Wiring Closet


Fort Meade - Building 145 - Floor 3 HD/LBS







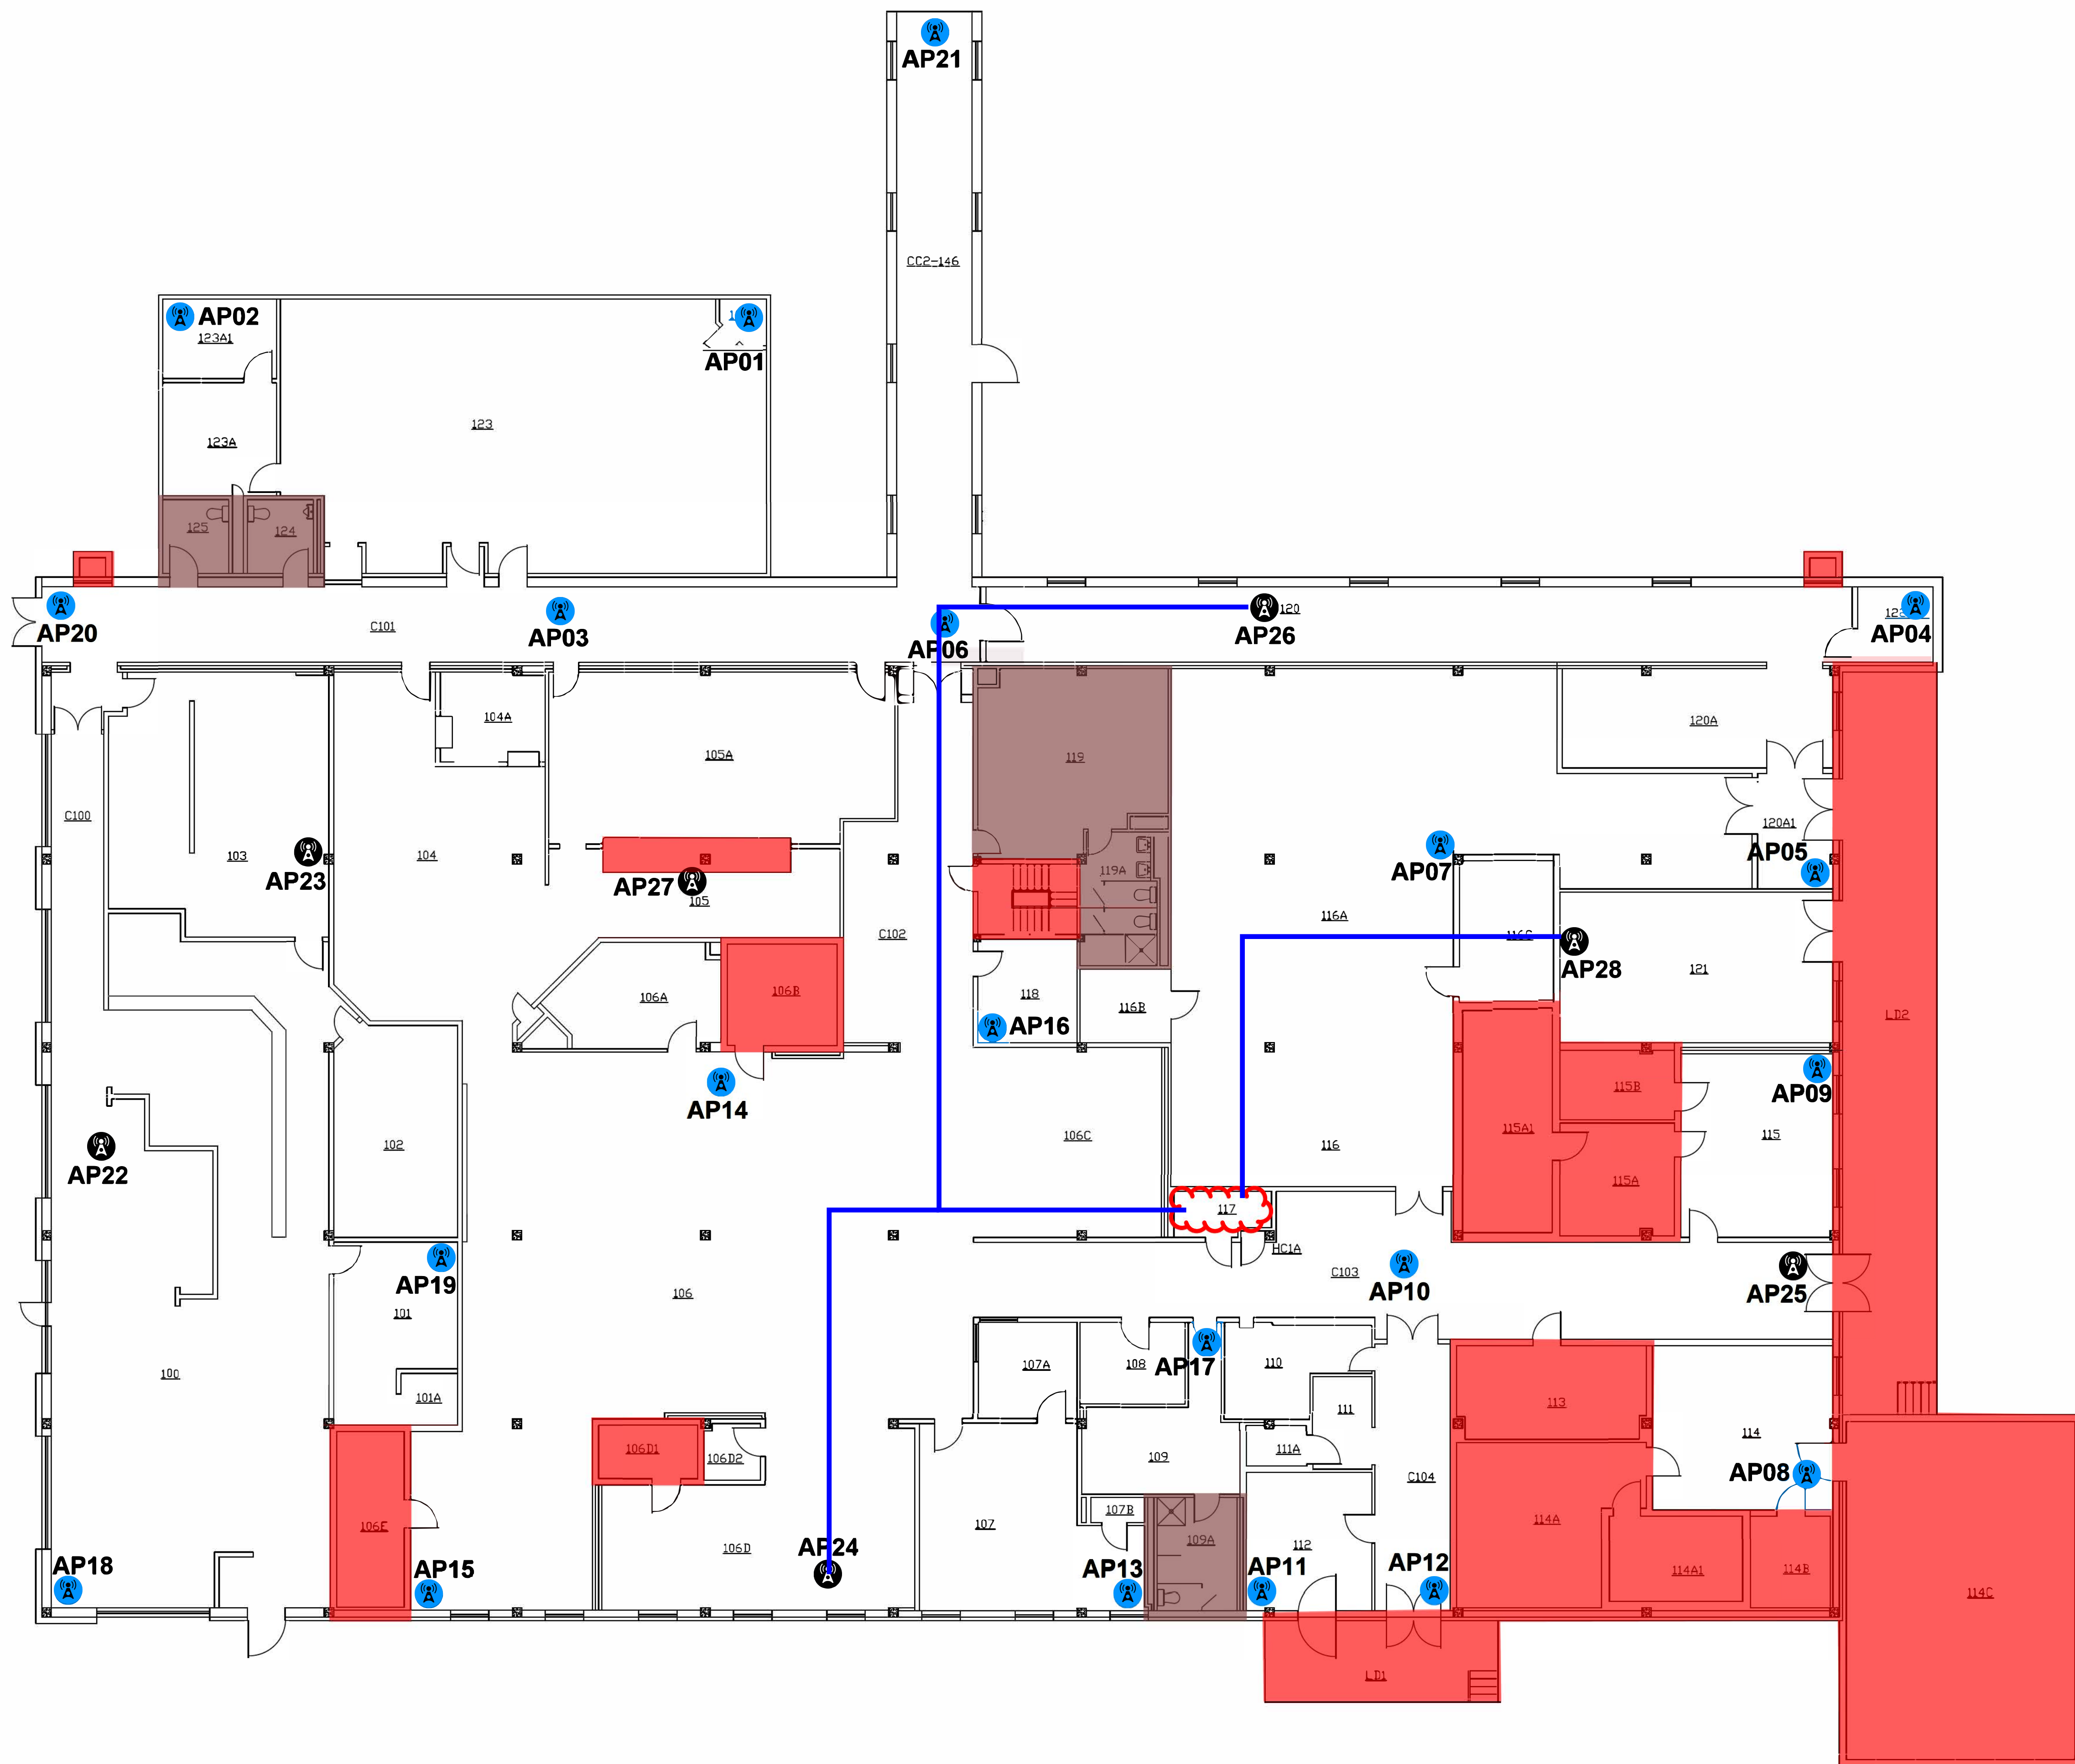

-  Original AP
-  Redesign AP
-  Move w/New Cable AP
-  Moved AP
-  Remediation AP
-  Wiring Closet

Fort Meade - Building 146 - Floor 1

HD/LBS



-  Original AP
-  Redesign AP
-  Move w/New Cable AP
-  Moved AP
-  Remediation AP
-  Wiring Closet

Fort Meade - Building 147 - Floor 1 HD

