



**MECHANICAL KEYNOTES: (○)**


- 1 REMOVE EXISTING VAV BOX AND SALVAGE FOR RE-INSTALLATION. REMOVE EXISTING SUPPLY AIR DUCTWORK, TRANSITIONS, HANGERS, AND ASSOCIATED APPURTENANCES. DISCONNECT CONTROL WIRING FROM VAV BOX. SEE SHEET MH101 FOR NEW LOCATION OF VAV BOX.
- 2 REMOVE EXISTING SUPPLY AIR DIFFUSER AND SALVAGE FOR RE-INSTALLATION. REMOVE EXISTING SUPPLY AIR DUCTWORK, TRANSITIONS, HANGERS, AND ASSOCIATED APPURTENANCES. CLOSE CONTROL DAMPER ON DUCT RUNOUT AND CAP DUCT. SEE SHEET MH101 FOR NEW LOCATION OF SUPPLY AIR DIFFUSER.
- 3 REMOVE EXISTING RETURN AIR GRILLE AND SALVAGE FOR RE-INSTALLATION. REMOVE EXISTING RETURN AIR DUCTWORK, TRANSITIONS, HANGERS, AND ASSOCIATED APPURTENANCES. DISCONNECT CONTROL WIRING. SEE SHEET MH101 FOR NEW LOCATION OF RETURN AIR GRILLE.
- 4 REMOVE EXISTING THERMOSTAT AND SALVAGE FOR RE-INSTALLATION. DISCONNECT CONTROL WIRING. SEE SHEET MH101 FOR NEW LOCATION OF THERMOSTAT.
- 5 REMOVE EXISTING THERMOSTAT THAT SERVES HYDRONIC RADIANT CEILING PANELS.
- 6 DEMOLISH EXISTING EXHAUST AIR GRILLE, DUCTWORK, AND HANGERS AS SHOWN BACK TO MAIN. PATCH SUPPLY AIR MAIN WITH LIKE MATERIALS AND SEAL AIR-TIGHT.
- 7 DEMOLISH EXISTING SUPPLY AIR DIFFUSERS, DUCTWORK, AND HANGERS AS SHOWN. PATCH SUPPLY AIR MAIN WITH LIKE MATERIALS AND SEAL AIR-TIGHT.
- 8 DEMOLISH EXISTING RETURN AIR GRILLE.

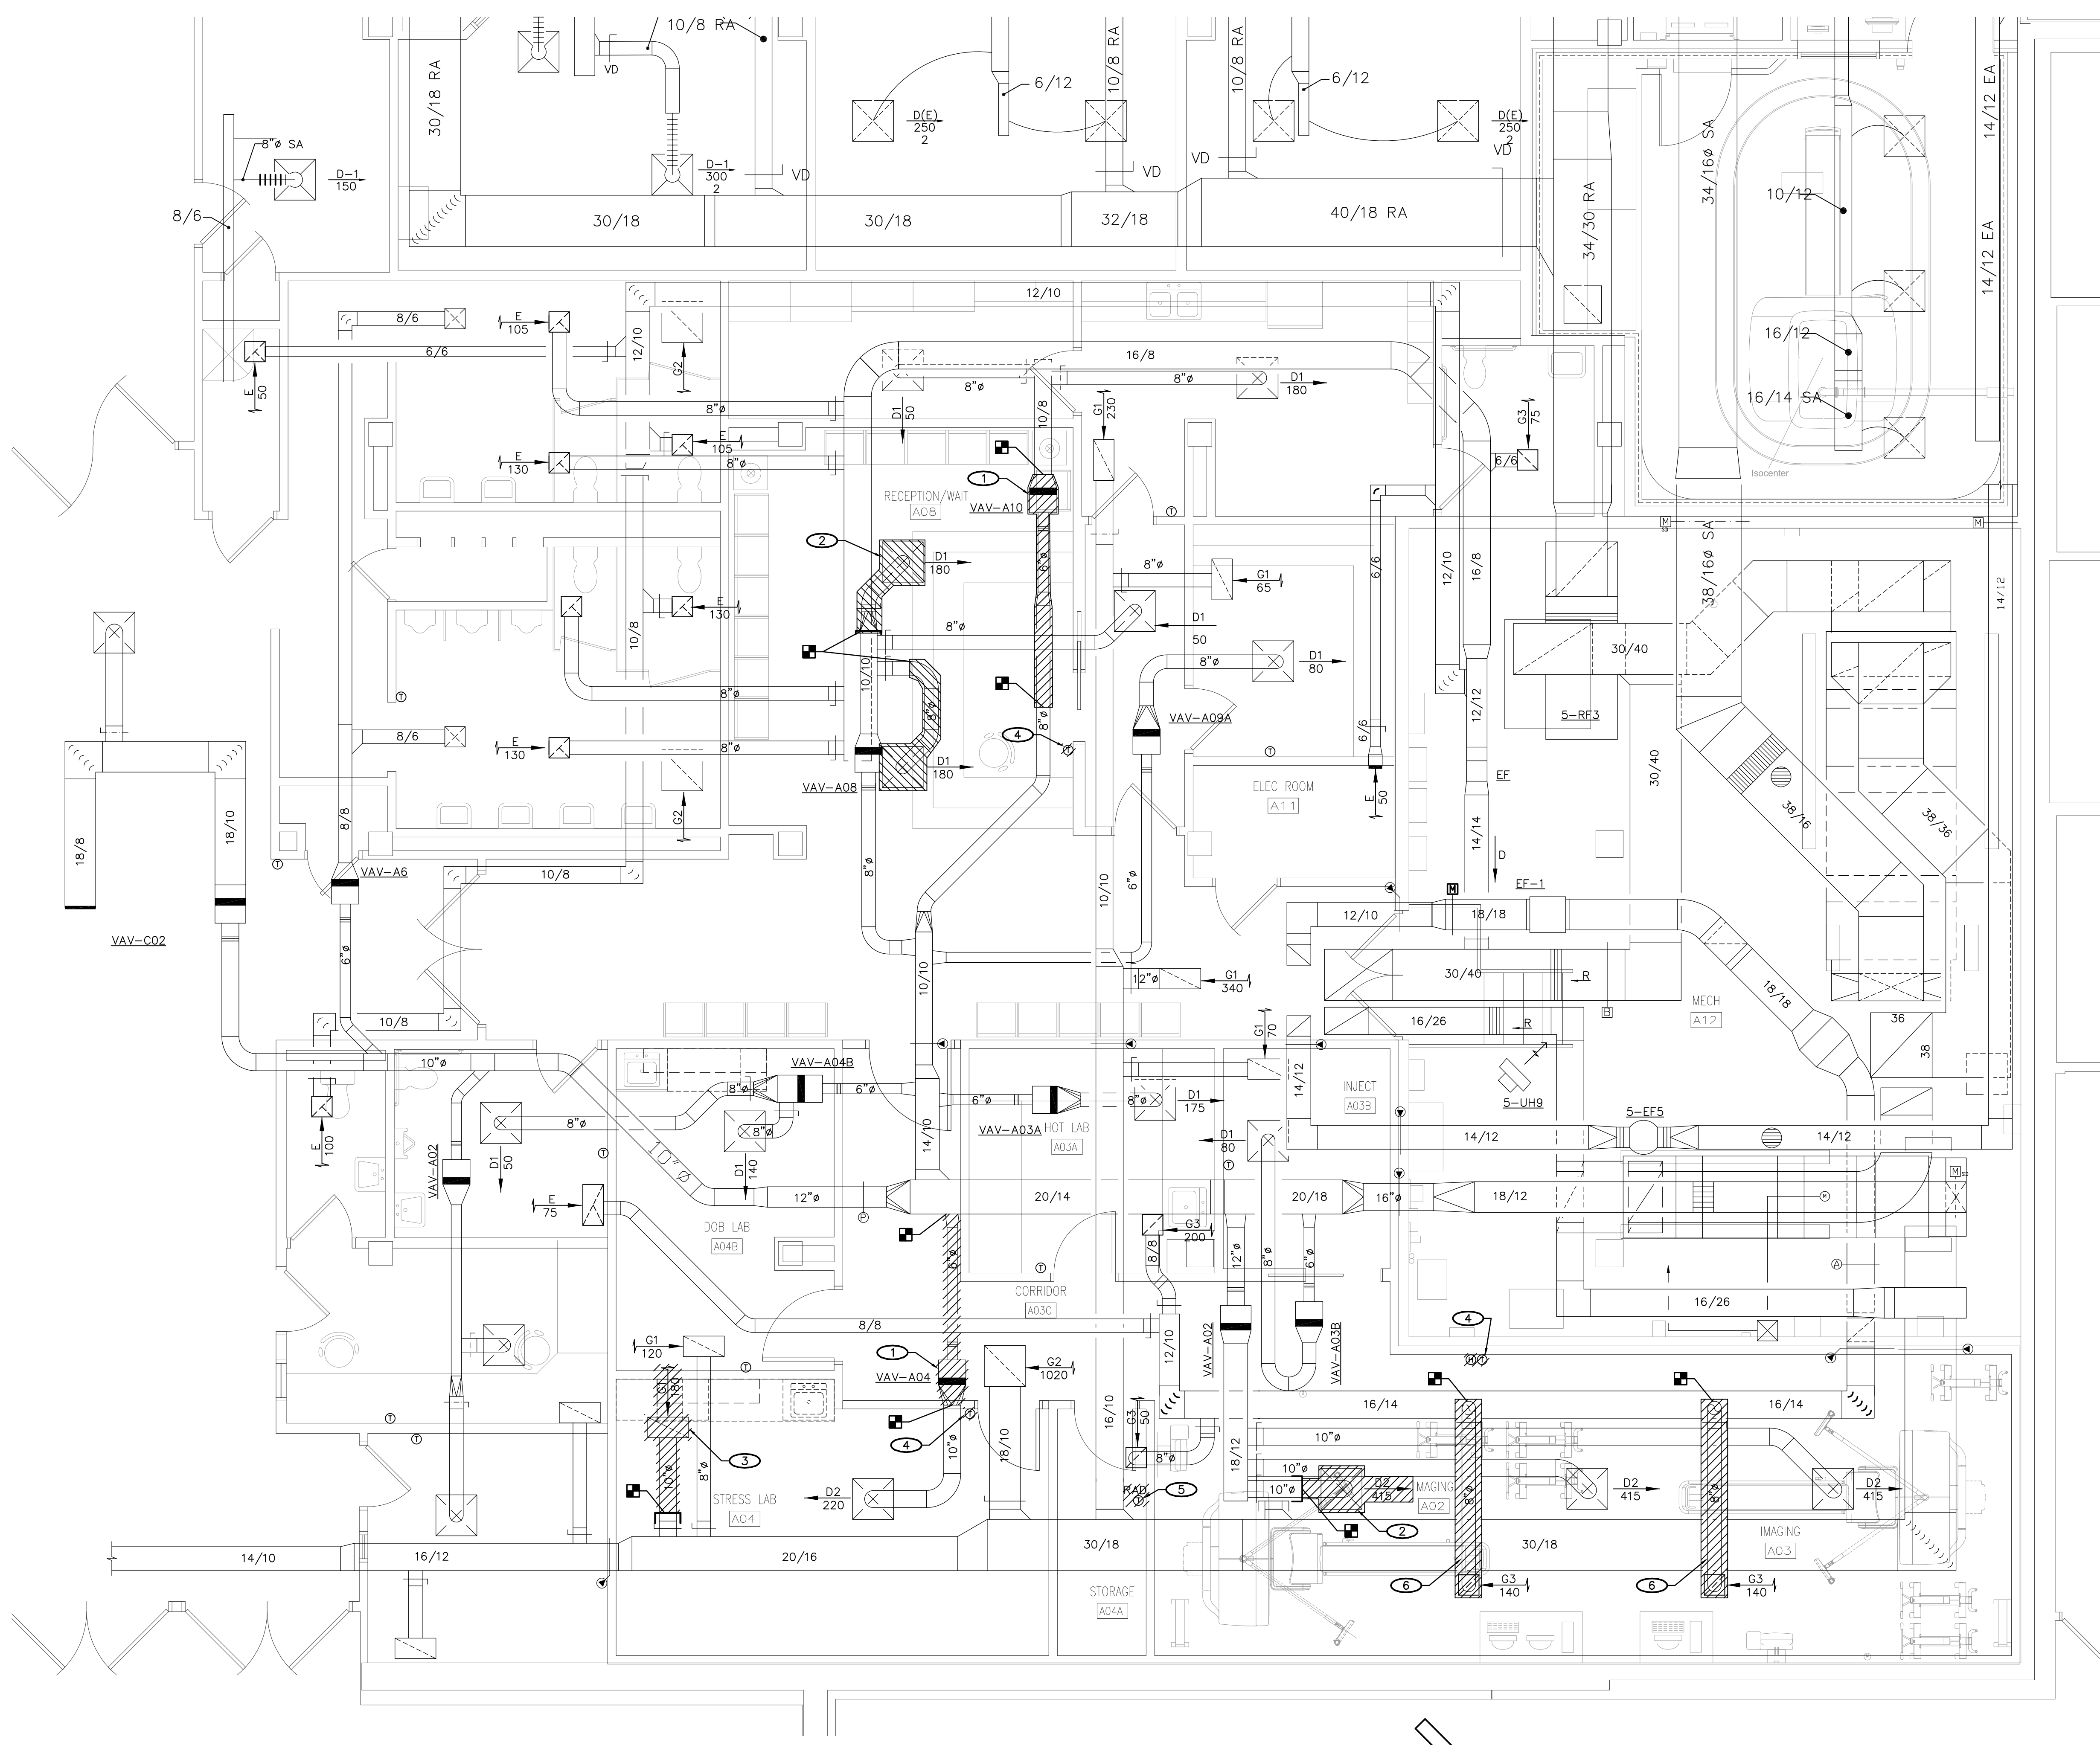

**(2F) NUCLEAR MEDICINE AREA MECHANICAL DEMOLITION PLAN**  
SCALE: 1/4" = 1'-0"

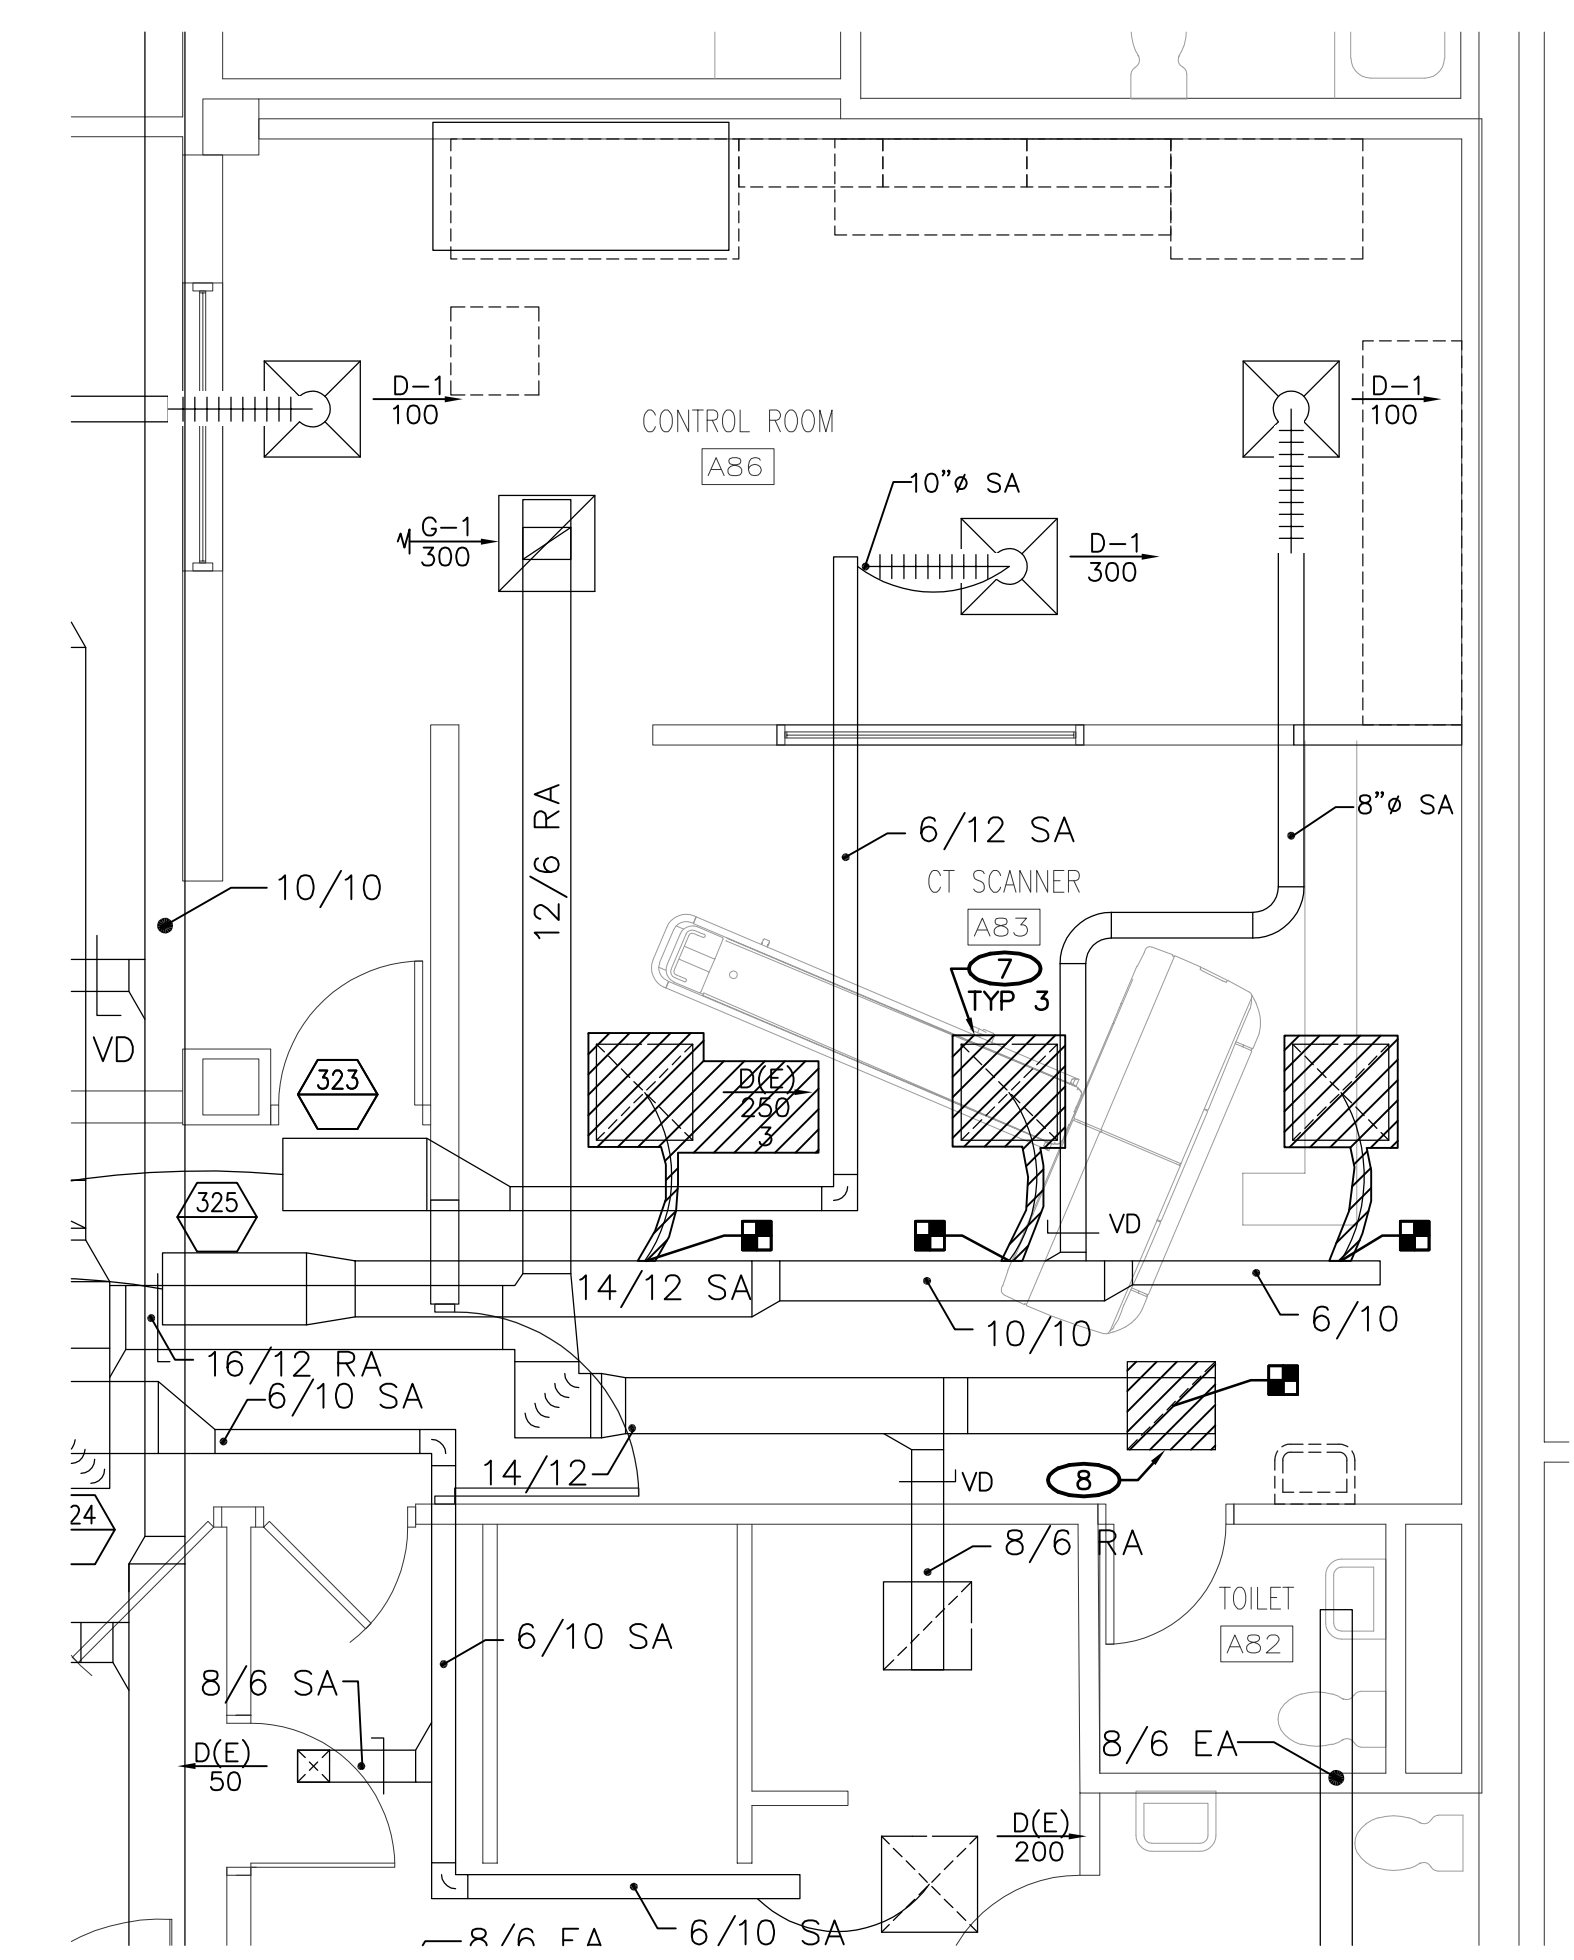

**(8C) CT SCANNER AREA MECHANICAL DEMOLITION PLAN**  
SCALE: 1/4" = 1'-0"

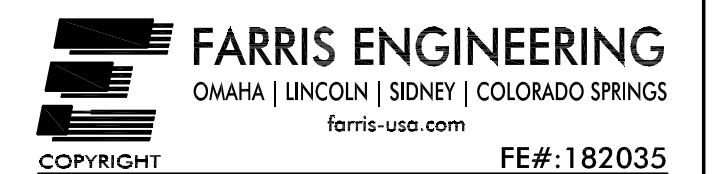

<b>CONSULTANT</b>	
Mechanical / Electrical Engineering:	Structural Engineering:
Farris Engineering 12700 W Dodge Road Omaha, NE 68154 (402) 330-5900 Robert Hotovy	Shaffer & Stevens, P.C. 9910 N 48th Street Omaha, NE 68152 (402) 455-7698 Donn Shaffer
Revisions:	
10/10/2018	Date:
9/28/2018	
9/7/2018	
8/3/2018	
7/5/2018	
6/6/2018	

<b>ARCHITECT/ENGINEER OF RECORD</b>	
A/E:	STAMP
CLH Architects 3705 N 200th St Elkhorn, NE 68022 (402) 291-6941 Tim Werner	

<b>Office of Construction and Facilities Management</b>	
U.S. Department of Veterans Affairs	

Drawing Title	Phase
Mechanical Demolition Plan	BID DOCUMENTS
Approved: Project Director	Project Title
	Second CT Scanner Site Prep Design
	Location
	Sioux Falls, SD
	Issue Date
	October 10, 2018
	Checked
	BDH
	Drawn
	AMM
	Project Number
	438-18-103
	Building Number
	5
	Drawing Number
	MD101