


Scanned

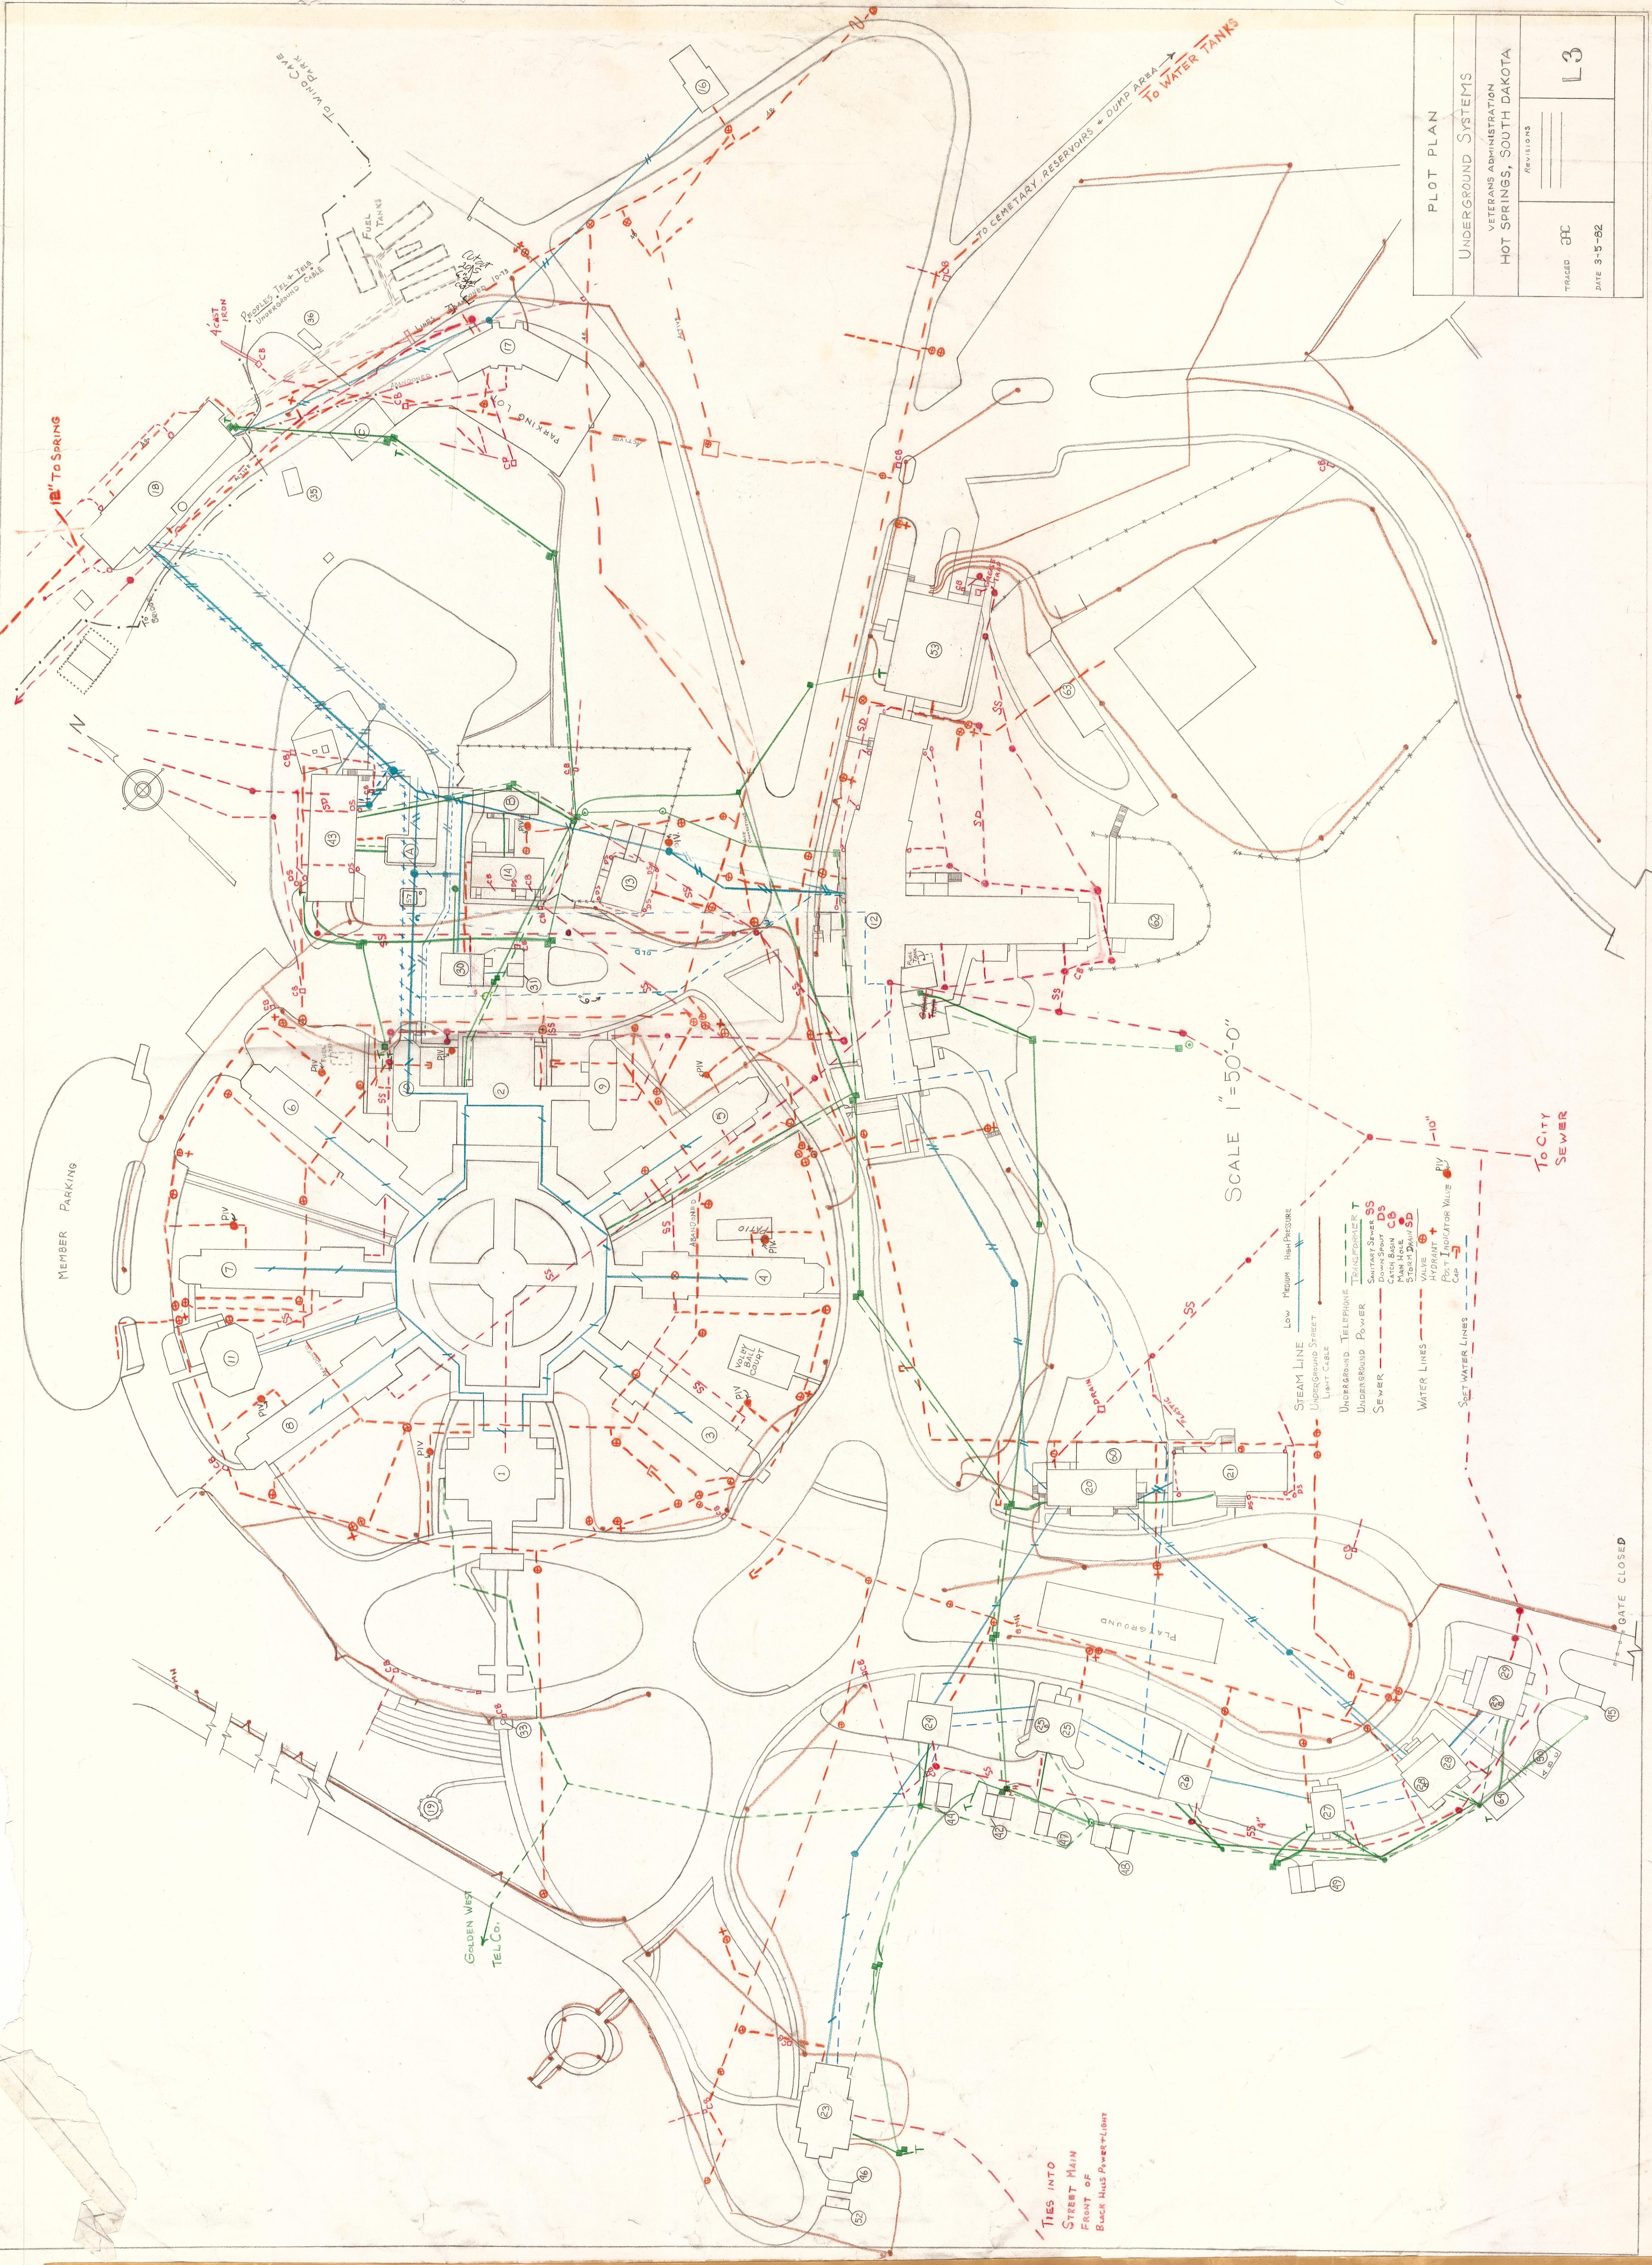

PLOT PLAN	
UNDERGROUND SYSTEMS	
VETERANS ADMINISTRATION HOT SPRINGS, SOUTH DAKOTA	
TRACED	DATE 3-5-82
REVISIONS	L3

SCALE 1"=50'-0"

- STEAM LINE Low Medium High Pressure
- UNDERGROUND TELEPHONE
- UNDERGROUND POWER
- SEWER
- WATER LINES
- SET WATER LINES
- TO CITY SEWER

TIES INTO
STREET MAIN
FRONT OF
BLACK HILLS POWERLIGHT