


SPECIFIC NOTES

1. The scope of this project consists of painting walls in the lower arcade on the areas highlighted. Painting shall consist of one coat of primer and two coats of paint. Area of base bid is approximately 7,000 sq. ft.
2. The base bid consists of the interior and exterior walls between buildings 1 and 2 and adjacent to Buildings 6, 7, 8 and 11 as indicated on the hatched areas.
- Deduct Alternate 1 consists of all work associated with the base bid minus all work associated with the exterior walls. Area of deduct Alternate is approximately 3,500 sq. ft.

GENERAL NOTES

- ① Do not paint doors.
- ② Do not paint windows.
- ③ Existing electrical panel. Protect panel and conduit as needed to paint around panel.
- ④ Paint color shall be Diamond Vogel Senior Moment 0159.

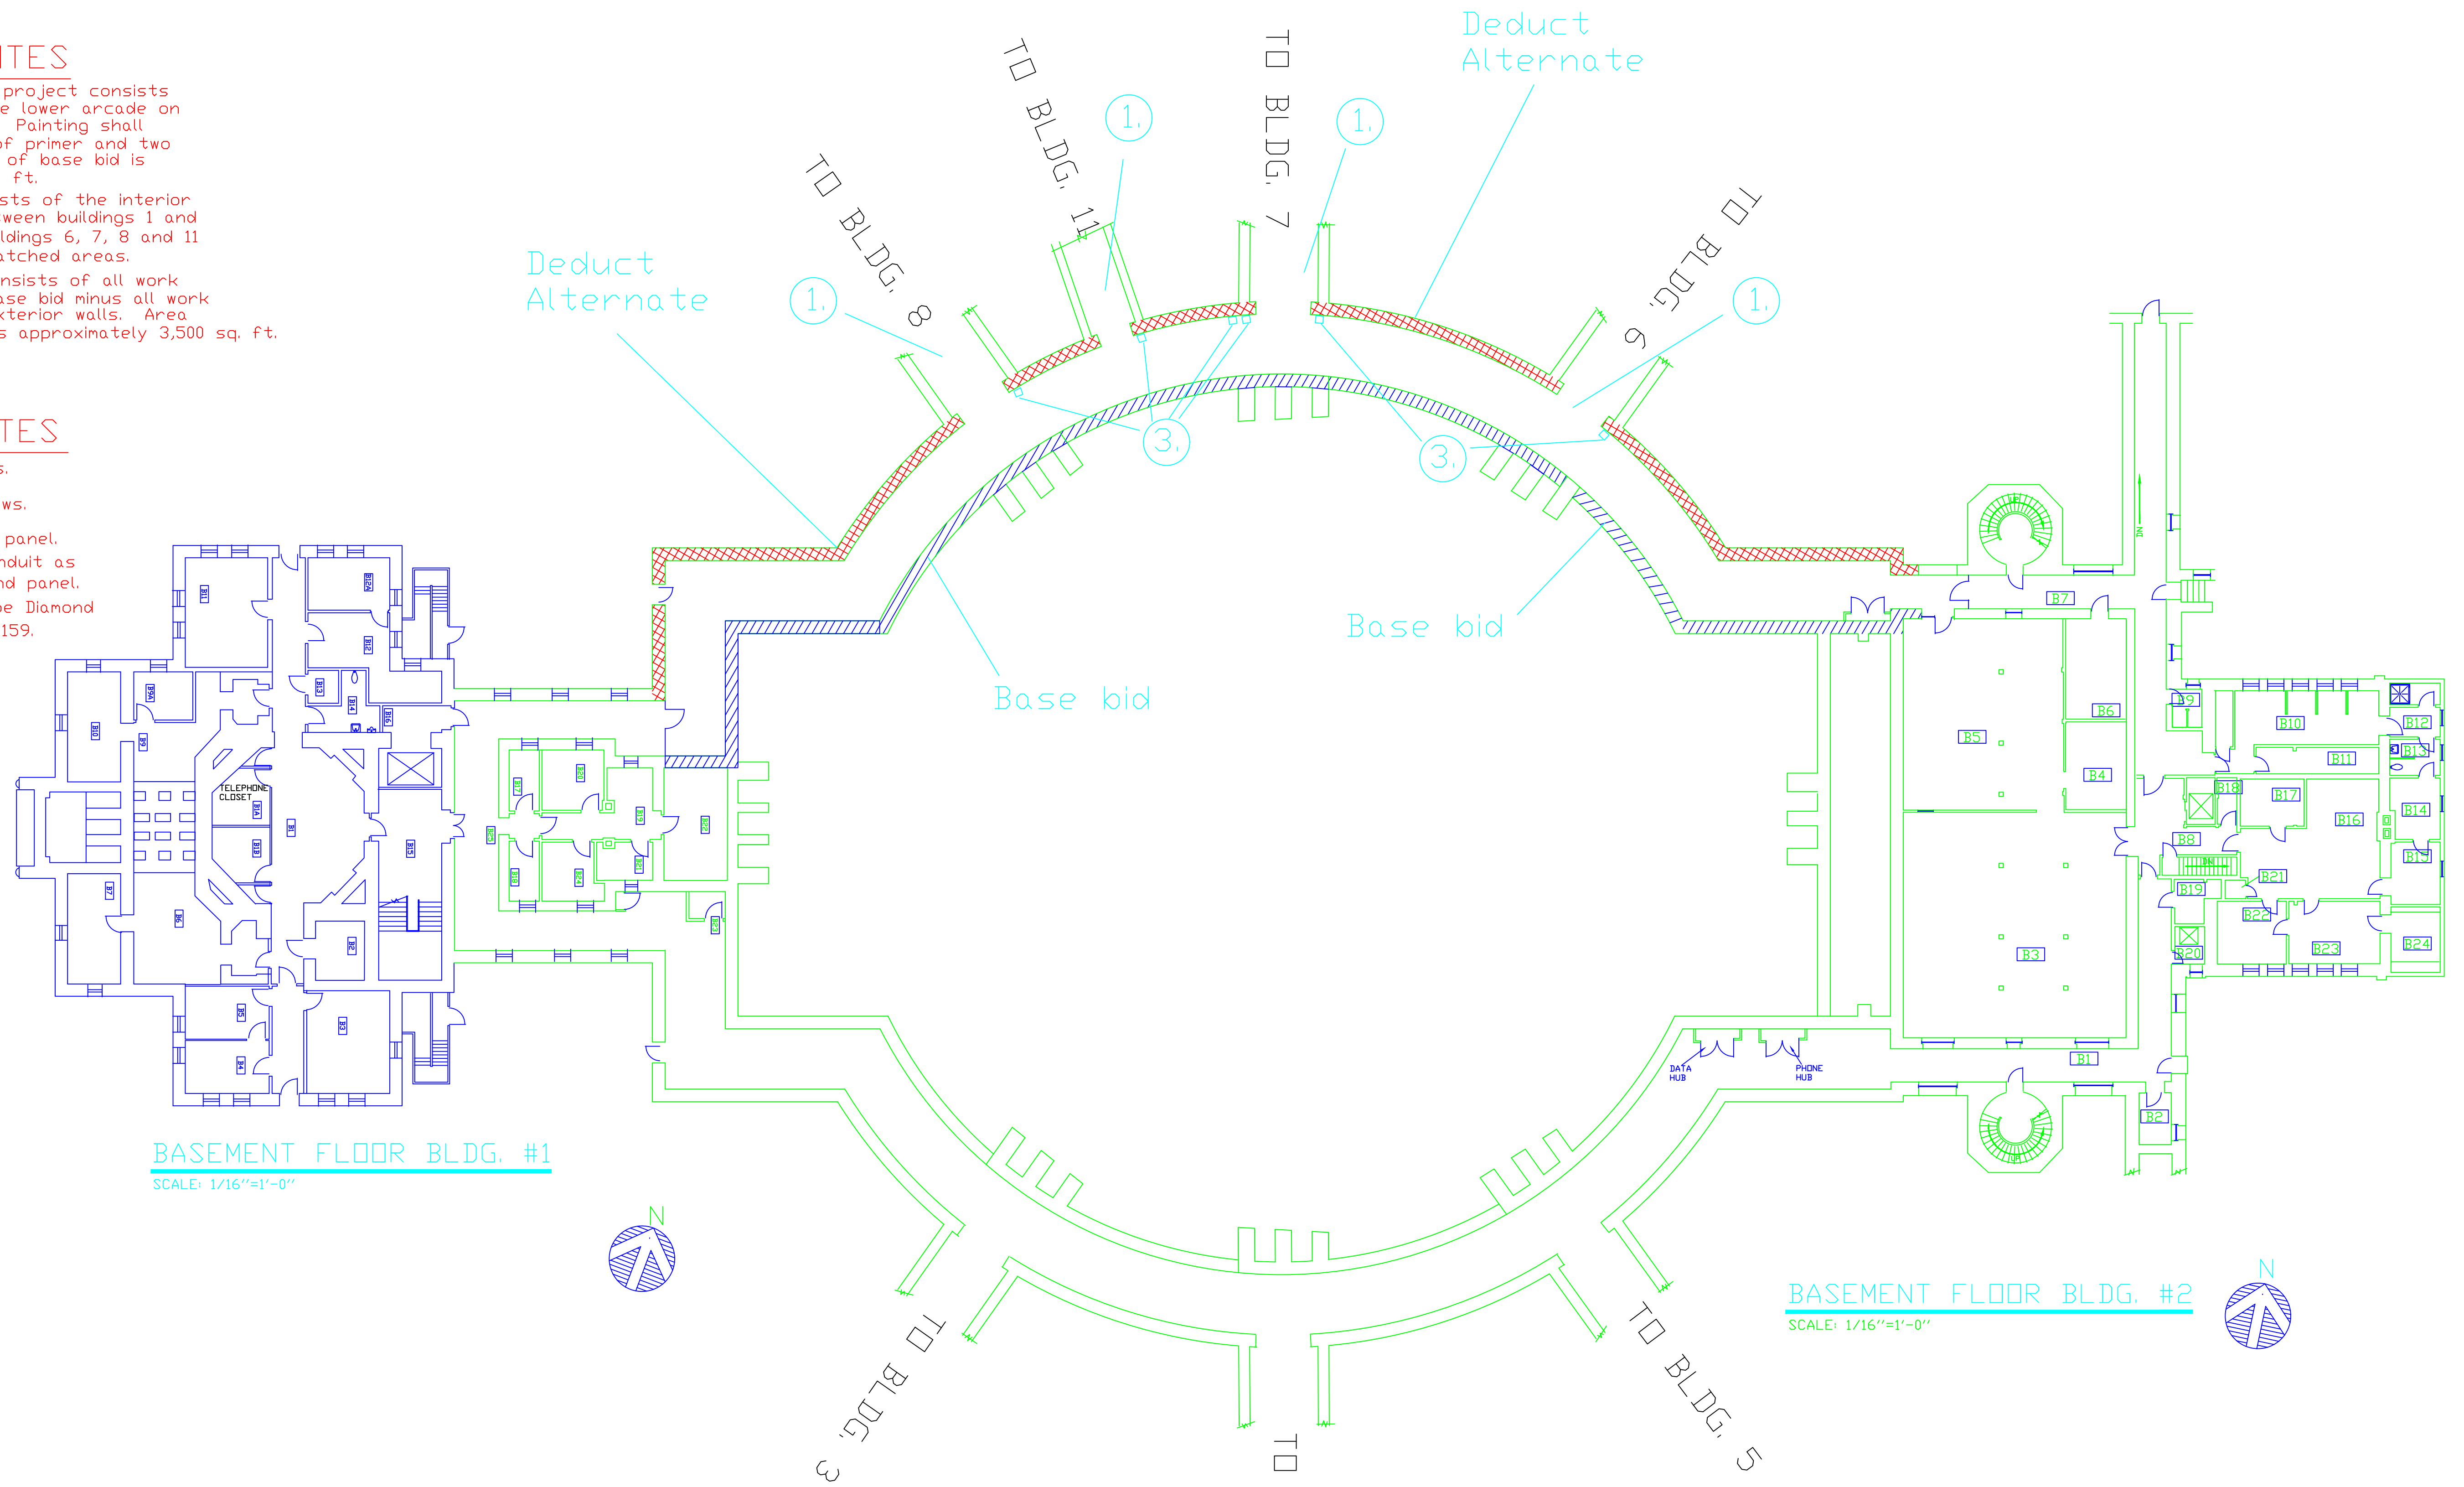

BASEMENT FLOOR BLDG. #1
SCALE: 1/16"=1'-0"

BASEMENT FLOOR BLDG. #2
SCALE: 1/16"=1'-0"