


**SIGNAGE DEMOLITION NOTES**

NOTE: ANY EXISTING SIGNS NOT INDICATED ON PLAN ARE TO REMAIN.

- 1 REMOVE SIGN; TURN OVER TO OWNER OR DISPOSE OF IF REQUESTED.
- 2 REMOVE SIGN; SALVAGE FOR REINSTALLATION AS-IS. SEE SIGN SCHEDULE AND SIGNAGE PLAN FOR MOUNTING INSTRUCTIONS AND LOCATION; SIGN REFERENCE NUMBER AS INDICATED.
- 3 REMOVE SIGN; REVISE TEXT AND SALVAGE FOR REINSTALLATION. SEE SIGN SCHEDULE AND SIGNAGE PLAN FOR TEXT REVISIONS, MOUNTING INSTRUCTIONS AND NEW LOCATION; SIGN REFERENCE NUMBER AS INDICATED.

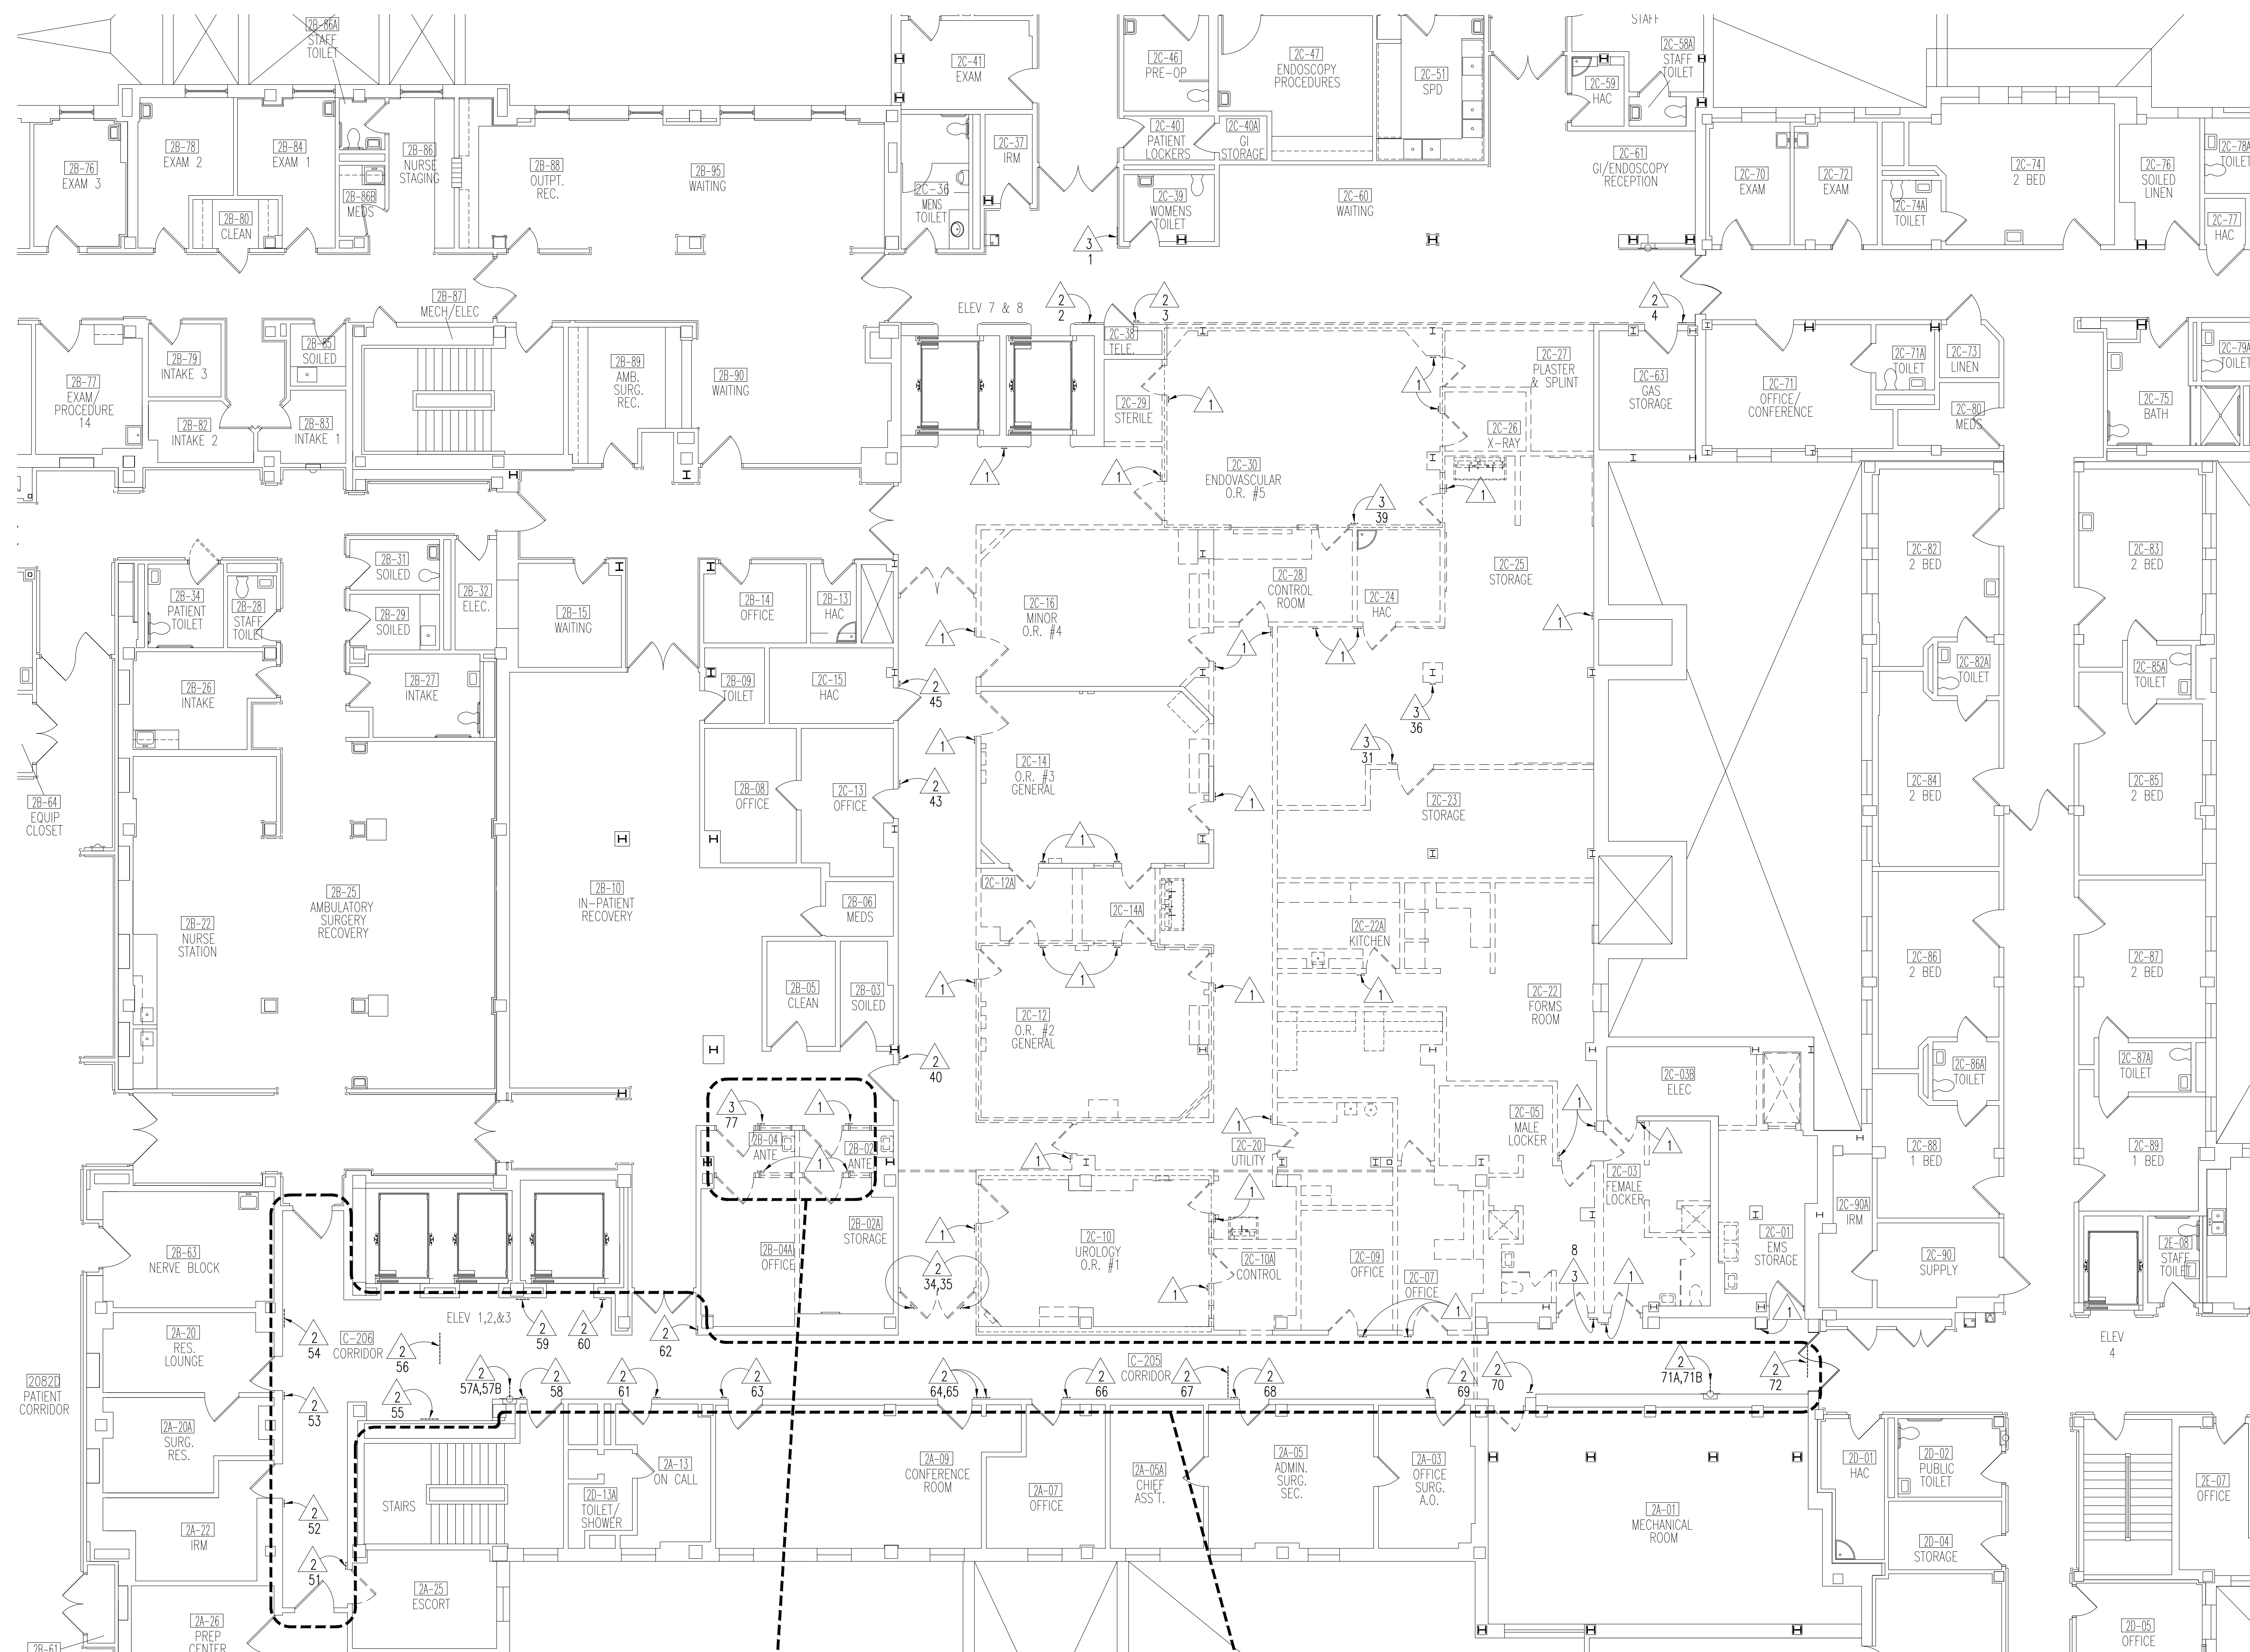


**OMIT SIGNAGE WORK UNDER DEDUCT ALTERNATE BID**

**OMIT SIGNAGE WORK FOR FINISH REMOVAL UNDER DEDUCT ALTERNATE BID**

**SECOND FLOOR SIGNAGE DEMOLITION PLAN**  
1/8"=1'-0"

I:\Server\Project\2016\1301\_Fargo\_VA\_Health\_Care\_System\10\_Bldg\_46\_2nd\_Floor\2016\Plan\_Signage.dwg, Nov 22, 2016 - 10:14am

Revisions	Date



Dept. of Veterans Affairs  
Health Care System  
2101 Elm Street North  
Fargo, ND 58102




MAGE GROUP INC.  
403 CENTER AVENUE, SUITE 300  
MOORHEAD, MN 56560

MAGE GROUP INC, Architecture & Interiors  
TRIO ENVIRONMENTAL, Environmental Consultants  
OBERMILLER NELSON ENGINEERING, Mechanical Engineers  
MEN ENGINEERING, Electrical Engineers

I hereby certify that this plan specification, or report was prepared by me or under my direct supervision, and that I am duly Registered Architect under the laws of the State of North Dakota.  
*Russell Murray*

Date 07/29/16 Reg. No. 378

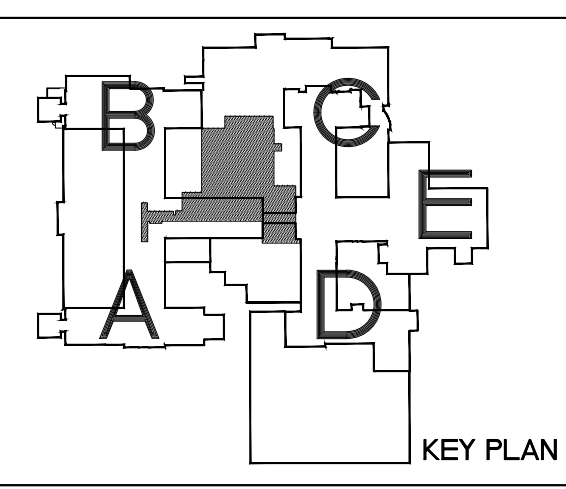

Drawing Title <b>SECOND FLOOR SIGNAGE DEMOLITION PLAN</b>		Project Title <b>RENOVATE 2ND FLOOR, BLDG 46 FOR MEDICAL SPECIALTIES</b>		Date <b>JULY 29, 2016</b>
VA Project No. <b>437-14-110</b>	Contract No. <b>VA263-P-1217 VA263-C</b>	Designed By <b>RM</b>	Checked By <b>RM</b>	Drawn By <b>AH</b>
Building No. <b>46</b>	AutocAD File Name <b>Plan_Second.dwg</b>	Location <b>FARGO VA HEALTH CARE SYSTEM FARGO, ND</b>	Drawing No. <b>A8</b>	Dwg. 11 of 36




**SIGNAGE NOTES**

GENERAL  
1. SEE SPECIFICATIONS FOR SIGNAGE DESCRIPTIONS, TYPES AND MESSAGE SCHEDULE.

**SIGNAGE SYMBOLS LEGEND**



[XX] SIGN REFERENCE NO.  
— SIGN LOCATION  
A—TEXT SIDE A  
B—TEXT SIDE B

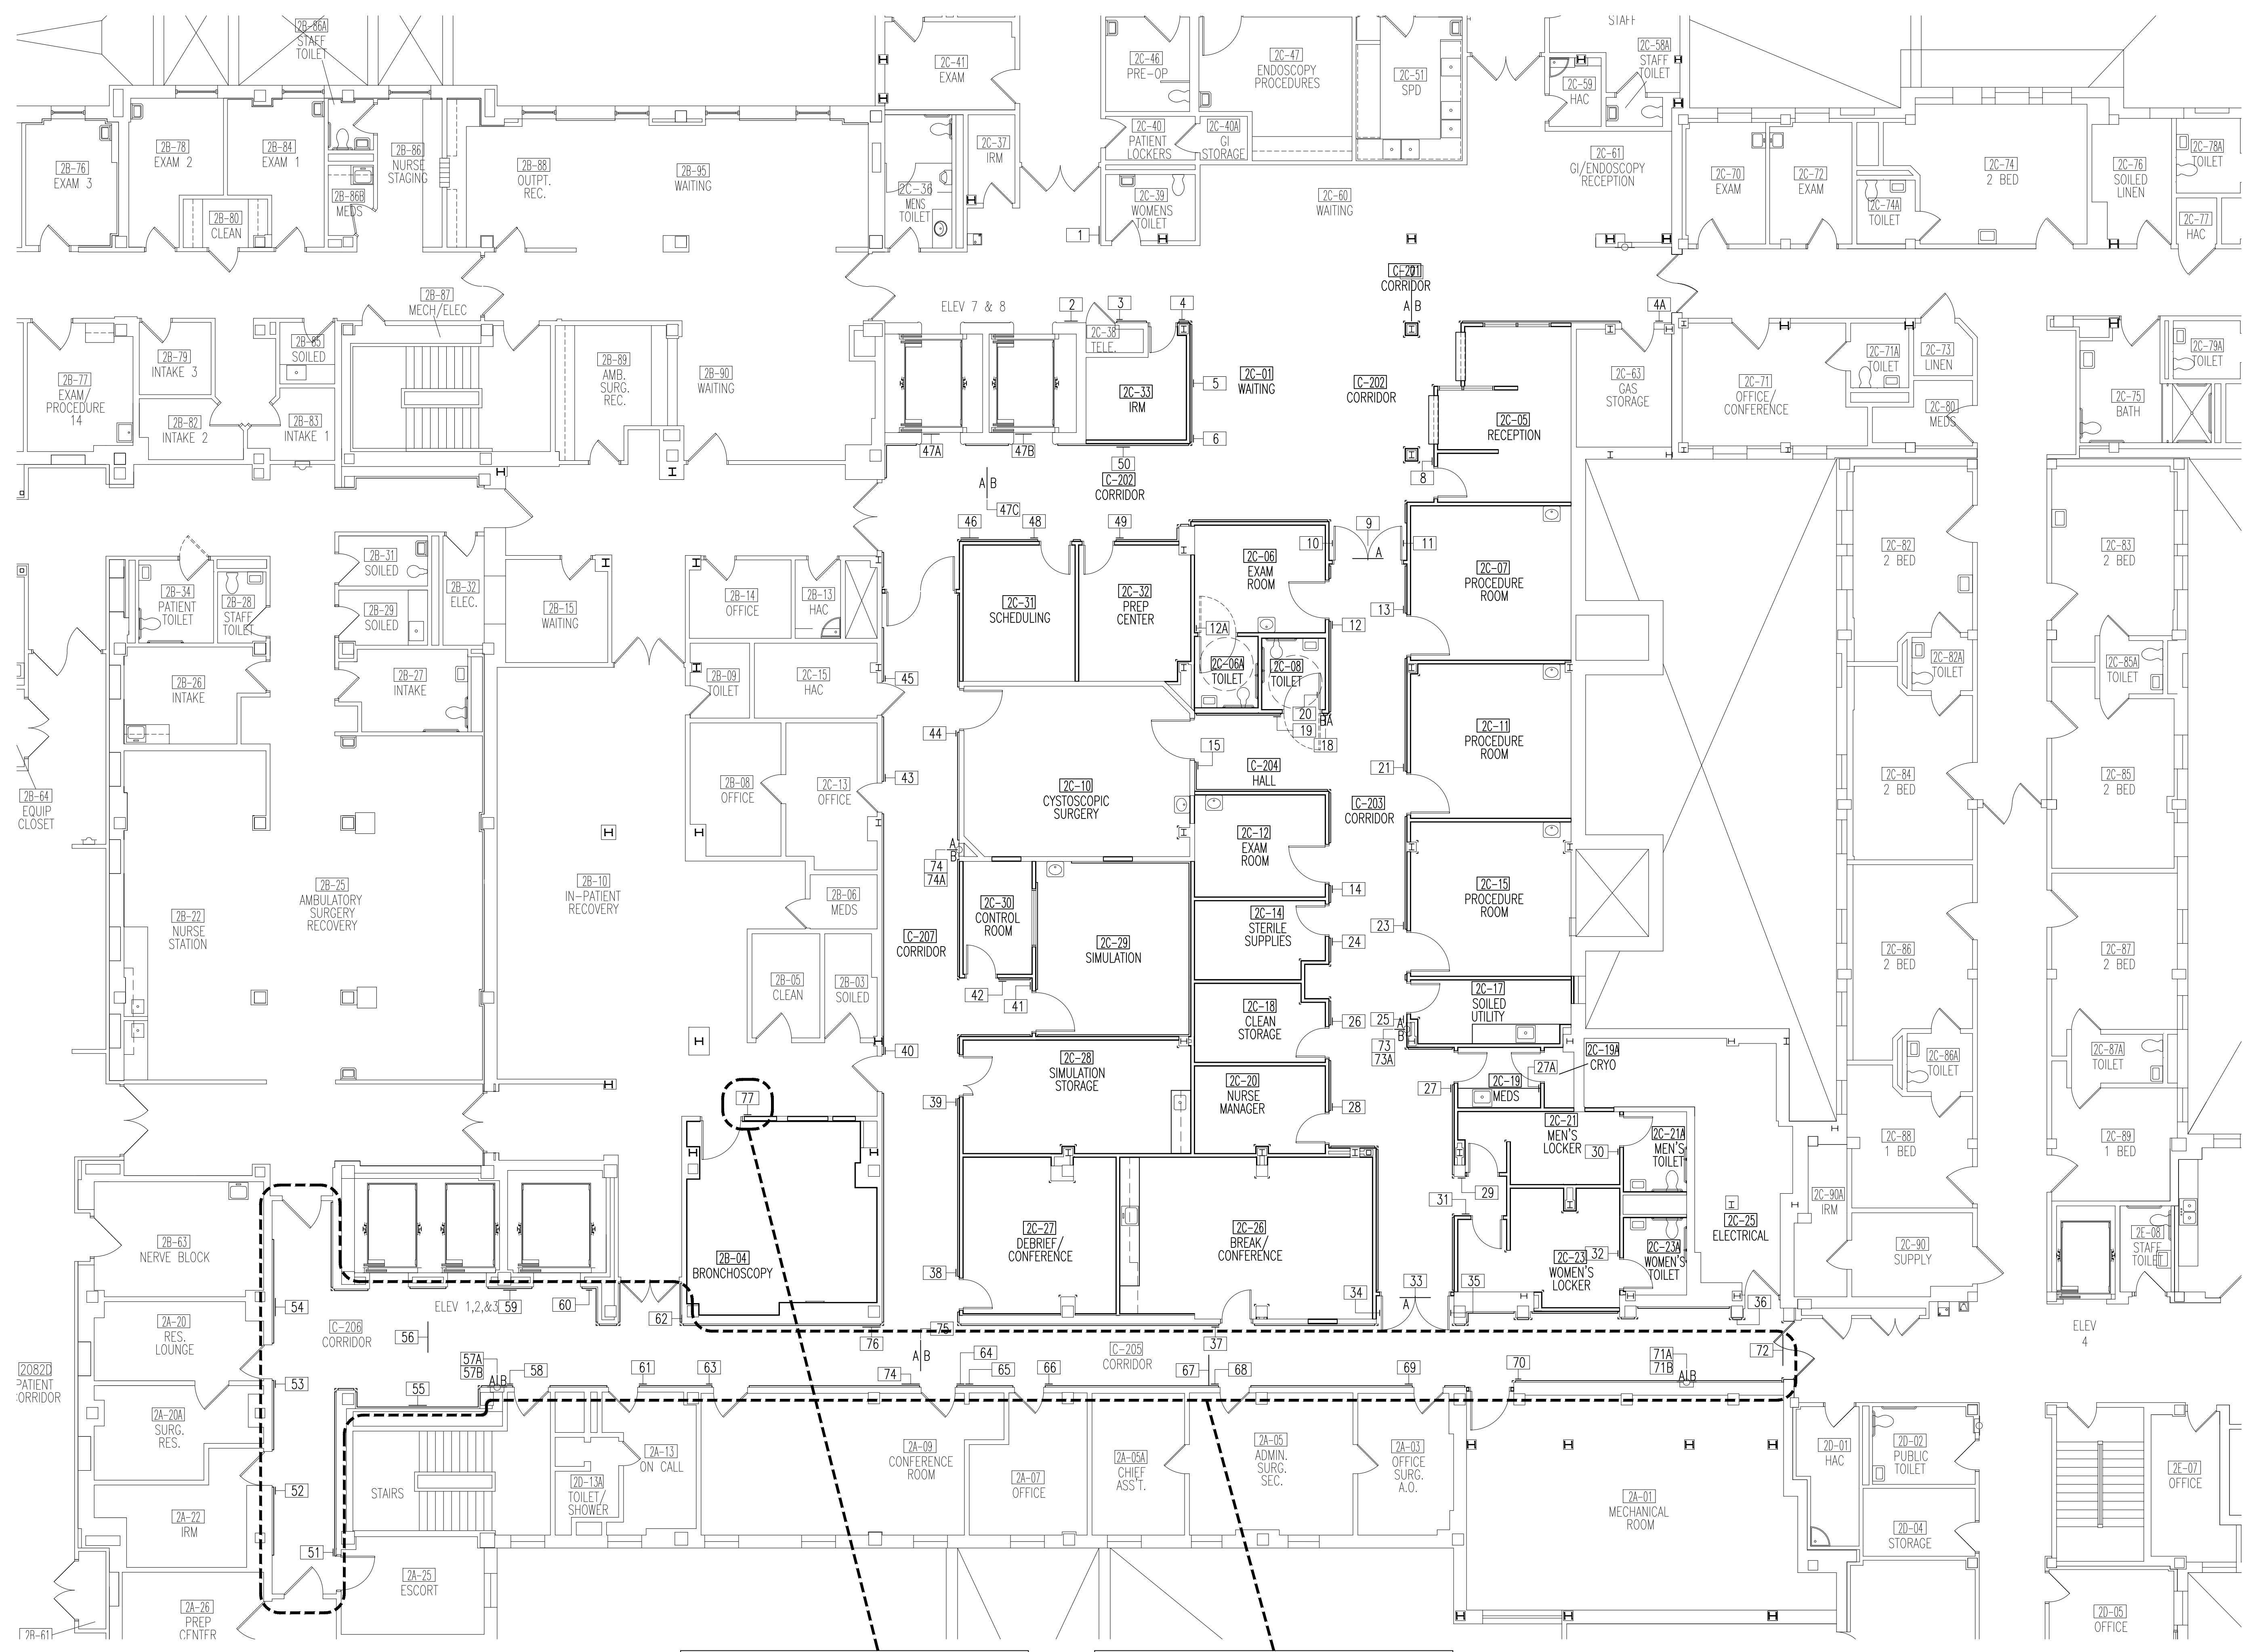

**OMIT SIGNAGE UNDER DEDUCT ALTERNATE BID**

**OMIT SIGNAGE WORK FOR NEW FINISHES UNDER DEDUCT ALTERNATE BID**

**SECOND FLOOR SIGNAGE PLAN**  
1/8"=1'-0"

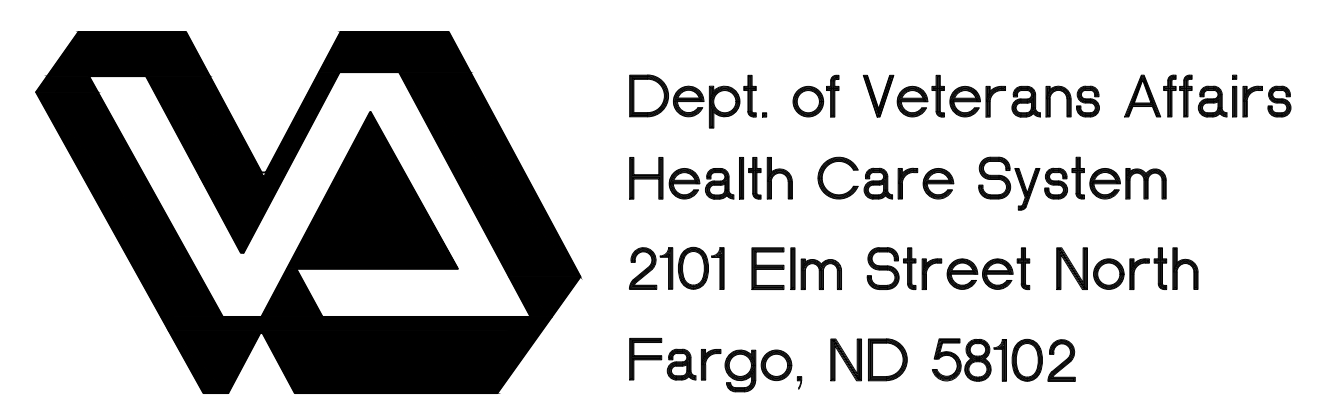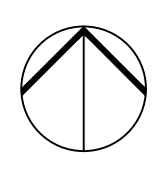


Dept. of Veterans Affairs  
Health Care System  
2101 Elm Street North  
Fargo, ND 58102



IMAGE GROUP INC.  
403 CENTER AVENUE, SUITE 300  
MOORHEAD, MN 56560

IMAGE GROUP INC. Architecture & Interiors  
TRIO ENVIRONMENTAL, Environmental Consultants  
OSBERMILLER NELSON ENGINEERING, Mechanical Engineers  
MEN ENGINEERING, Electrical Engineers

I hereby certify that this plan specification, or report was prepared by me or under my direct supervision, and that I am duly Registered Architect under the laws of the State of North Dakota.  
*Russell Murray*  
Date 07/29/16 Reg. No. 378

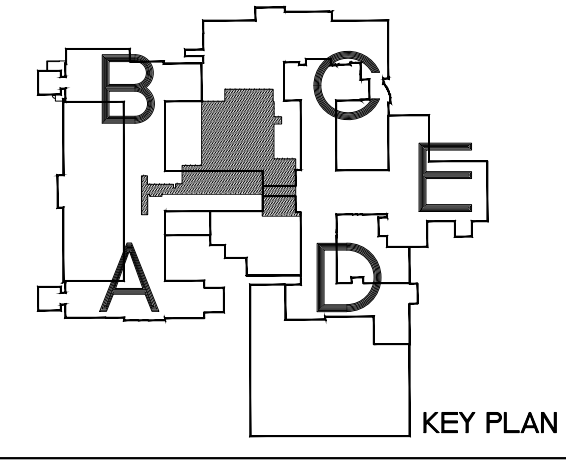

Drawing Title <b>SECOND FLOOR SIGNAGE PLAN</b>		Project Title <b>RENOVATE 2ND FLOOR, BLDG 46 FOR MEDICAL SPECIALTIES</b>		Date <b>JULY 29, 2016</b>
VA Project No. <b>437-14-110</b>	Contract No. <b>VA263-P-1217</b>	Designed By <b>RM</b>	Checked By <b>RM</b>	Scale <b>1/8"=1'-0"</b>
Building No. <b>46</b>	AutocAD File Name <b>Plan_Second.dwg</b>	Drawn By <b>AH</b>	Localn <b>FARGO VA HEALTH CARE SYSTEM FARGO, ND</b>	Drawing No. <b>A9</b>
				Dwg. 12 of 36



I:\Server Project Data\13301 Fargo VA Health Care System\10\_Bldg\_46\_2nd\_Floor\0201\Plan\_Second.dwg, Nov 22, 2016 - 10:14am